



SP 60100

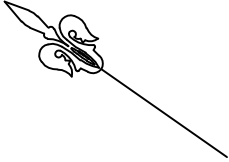

CONCRETE
RAMP

TWELVE STOREY
RENDERED APARTMENTS
No.48A

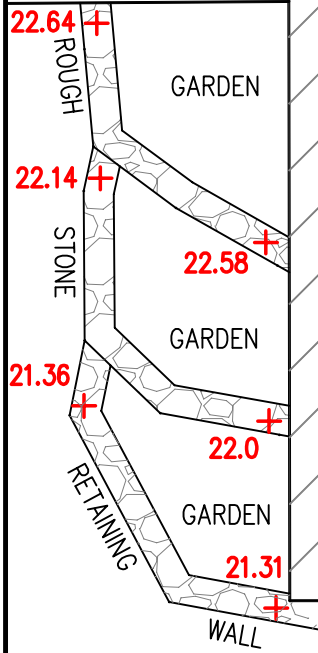

B
DP 367566

SP 4129

1
DP 171608

HEIGHT DATUM ADOPTED FROM
PLAN REFERENCE 20934 DATED
20/10/2010 PREPARED BY
MONTEK PROPERTY SURVEYS.

William Hamer
William Hamer
Registered Surveyor
Nº 1606



**TSS TOTAL SURVEYING
SOLUTIONS**
LANE COVE | CAMDEN | MANLY VALE | CENTRAL COAST

SURVEY LEVEL SKETCH

CLIENT: C & C Project Management

PROJECT: 48a Queenscliff Road

ADDRESS: 48a Queenscliff Road, Queenscliff

DRAWING No: 191329-1

DATE OF SURVEY: 6/9/2019

SCALE: 1:100 | DATUM: SITE

SHEET 1 OF 1