


WARNING
THE DIGITAL PDF VERSION CONSTITUTES THE ORIGINAL DOCUMENT.
THIS PLAN IS NOT AN IDENTIFICATION SURVEY AND SHOULD NOT BE USED AS SUCH.
THE BOUNDARIES HAVE NOT BEEN INVESTIGATED OR MARKED.
SCALING (DIGITALLY OR OTHERWISE) IS UNACCEPTABLE.

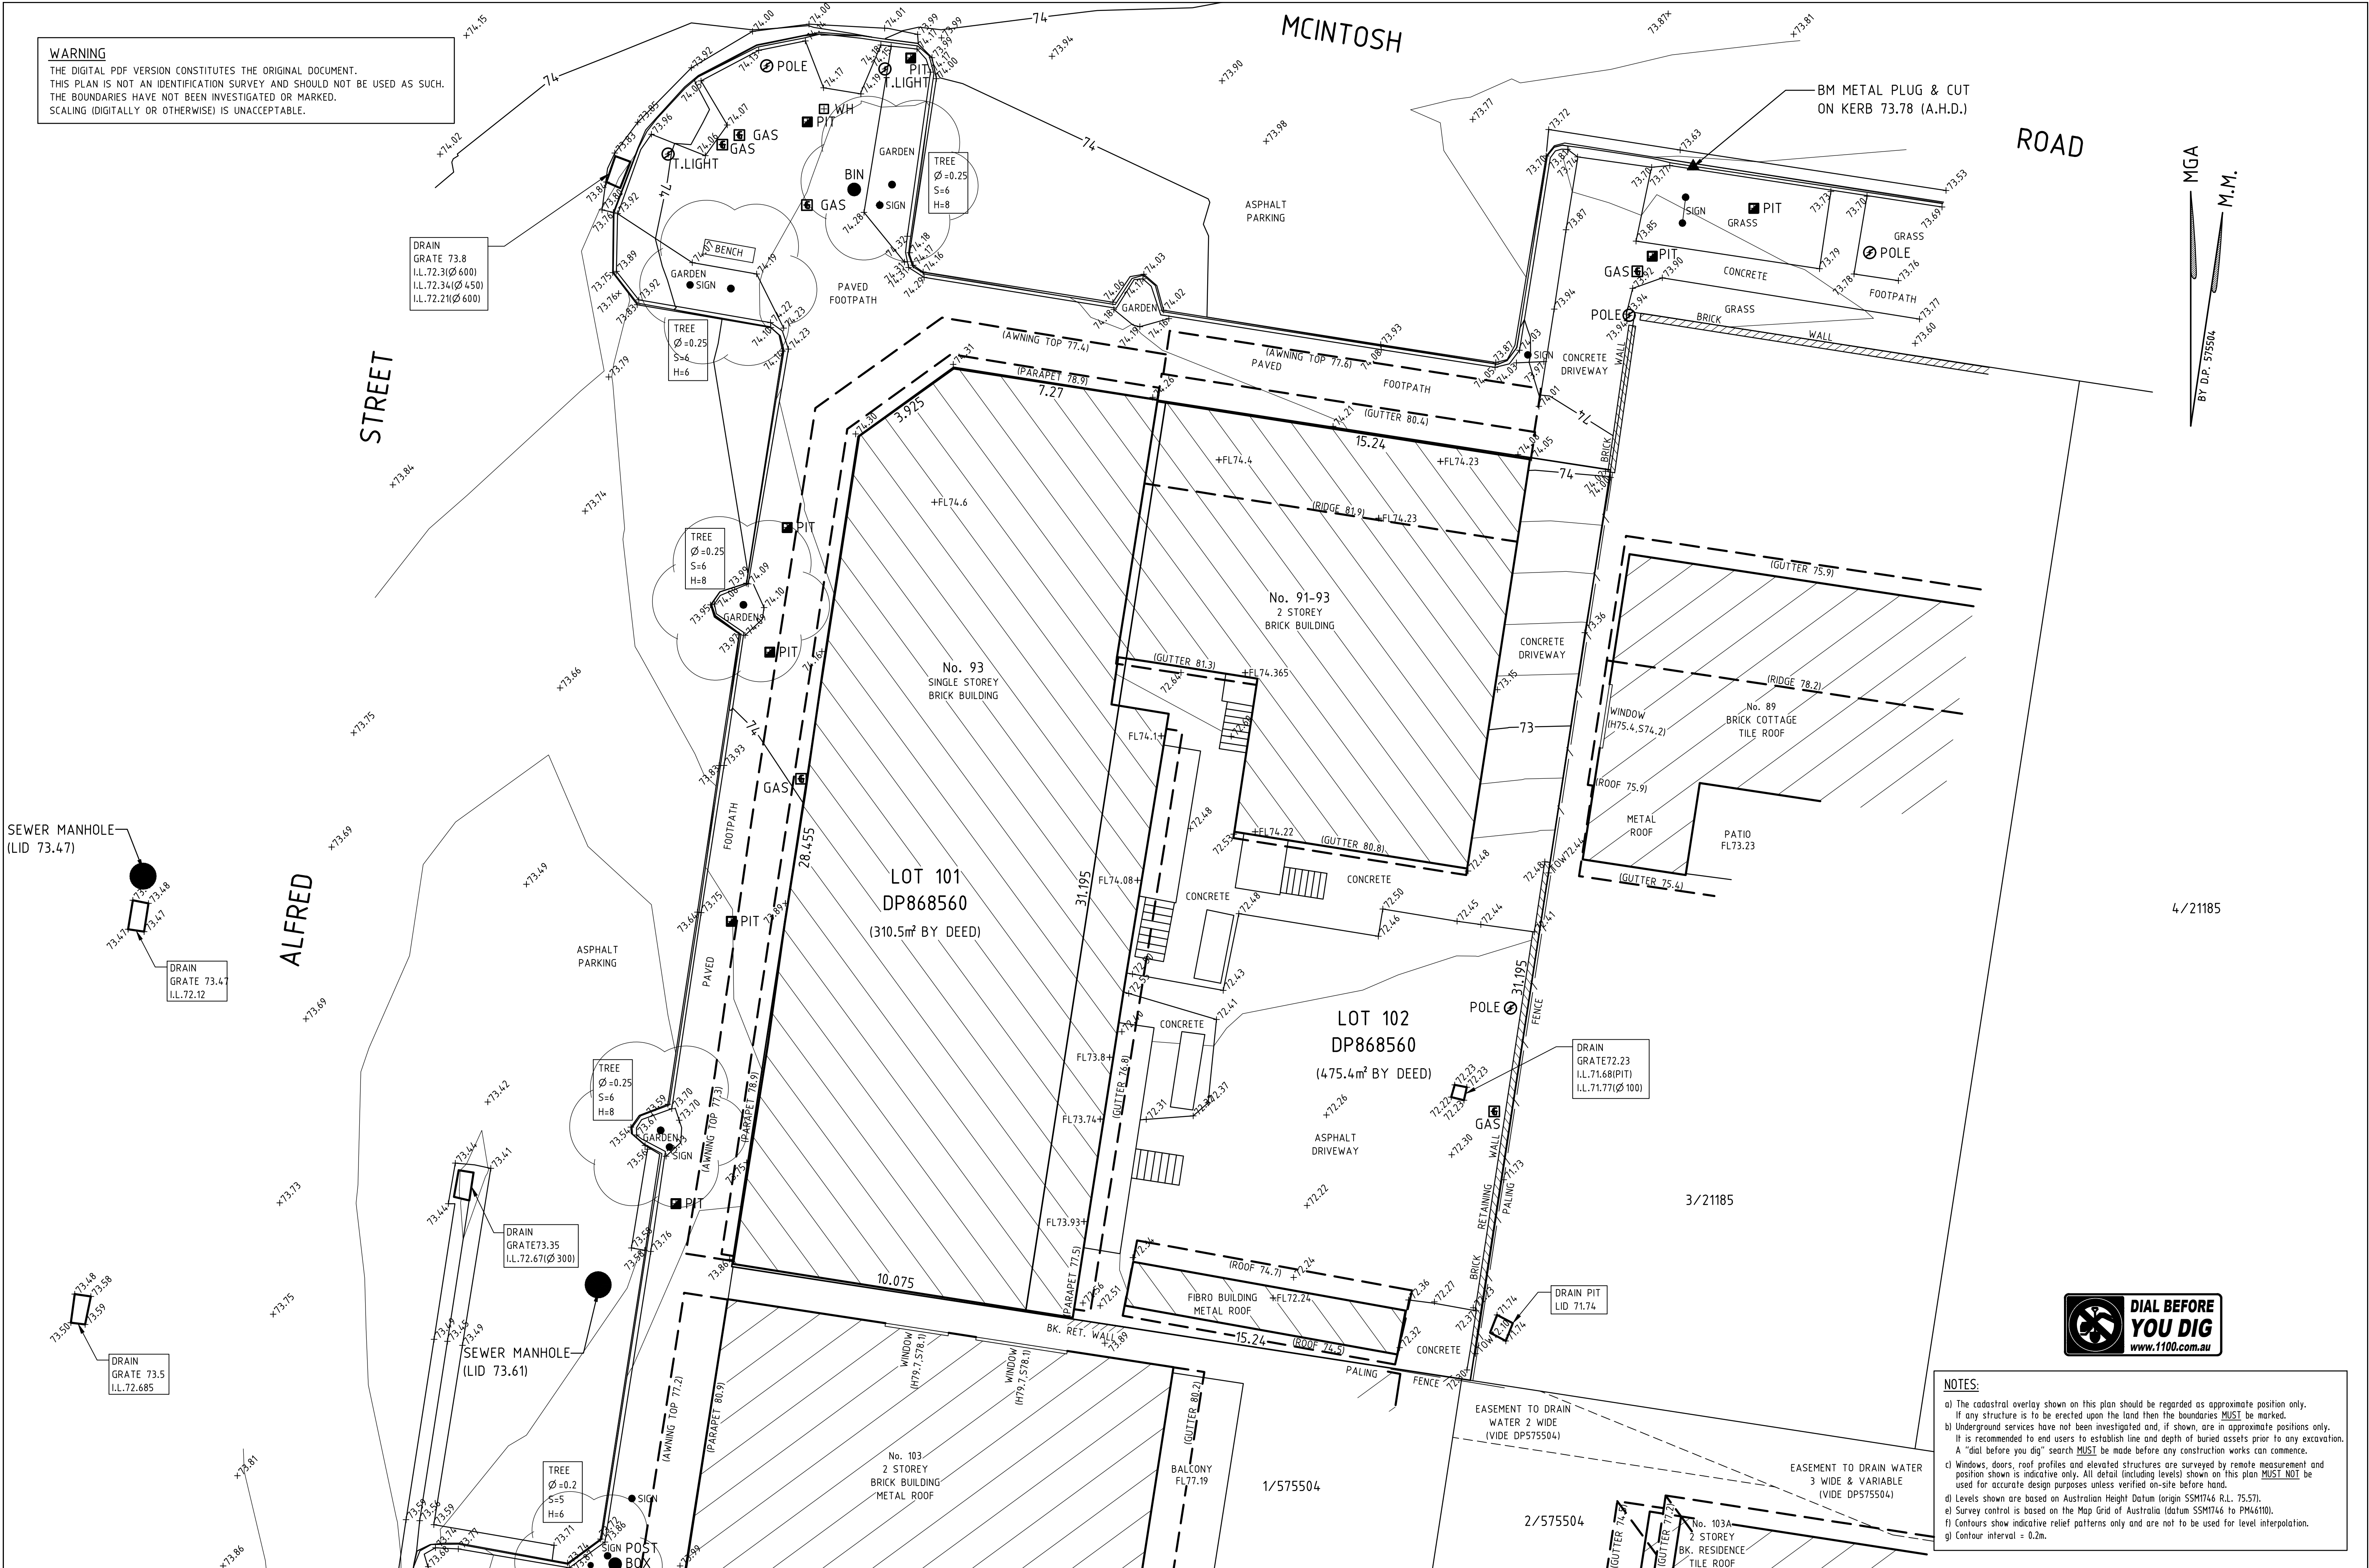

NOTES:

a) The cadastral overlay shown on this plan should be regarded as approximate position only. If any structure is to be erected upon the land then the boundaries **MUST** be marked.

b) Underground services have not been investigated and, if shown, are in approximate positions only. It is recommended to end users to establish line and depth of buried assets prior to any excavation. A "dial before you dig" search **MUST** be made before any construction works can commence.

c) Windows, doors, roof profiles and elevated structures are surveyed by remote measurement and position shown is indicative only. All detail (including levels) shown on this plan **MUST NOT** be used for accurate design purposes unless verified on-site before hand.

d) Levels shown are based on Australian Height Datum (origin SSM1746 R.L. 75.57).

e) Survey control is based on the Map Grid of Australia (datum SSM1746 to PM46110).

f) Contours show indicative relief patterns only and are not to be used for level interpolation.

g) Contour interval = 0.2m.