

ISSUE	DESCRIPTION	APPROVED	DATE
1	ISSUED FOR SECTION 4.56	JG	28/05/2018



**DISCLAIMER:**  
 AS PER SITE SURVEY  
 CONDUCTED ON 10/11/2016,  
 30/10/2017 & 03/01/2018 BY  
 WATERVIEW SURVEYING  
 SERVICES

50mm on original  
 THIS DRAWING ISSUE HAS BEEN REVIEWED FOR

**SECTION 4.56 ISSUE**

APPROVED BY: JG      CHECKED BY: TM  
 CLIENT: AVEO GROUP PTY LTD

DRAWING: SITE LOCATION PLAN

DATE: MAY 2018      SCALE @ A1: 1 : 600      DRAWN: TM


PROJECT No. DISC. DRAWING No. ISSUE  
 2017032 A S4.56-001 1

PROJECT: AVEO PENINSULA GARDENS  
 79 CABBAGE TREE ROAD  
 BAYVIEW, NSW, 2104


744 Hunter Street  
 Newcastle West New South Wales 2302 Australia  
 T 61 2 4969 5199 F 61 2 4969 6177  
 E newcastle@jacksonteece.com  
 Jackson Teece Chesterman Willis Pty Ltd  
 Trading as Jackson Teece  
 ABN 15 083 837 290  
 Nominated Architect Ian Brodie (4275)



ISSUE	DESCRIPTION	APPROVED	DATE
1	ISSUED FOR SECTION 4.56	JG	28/05/2018

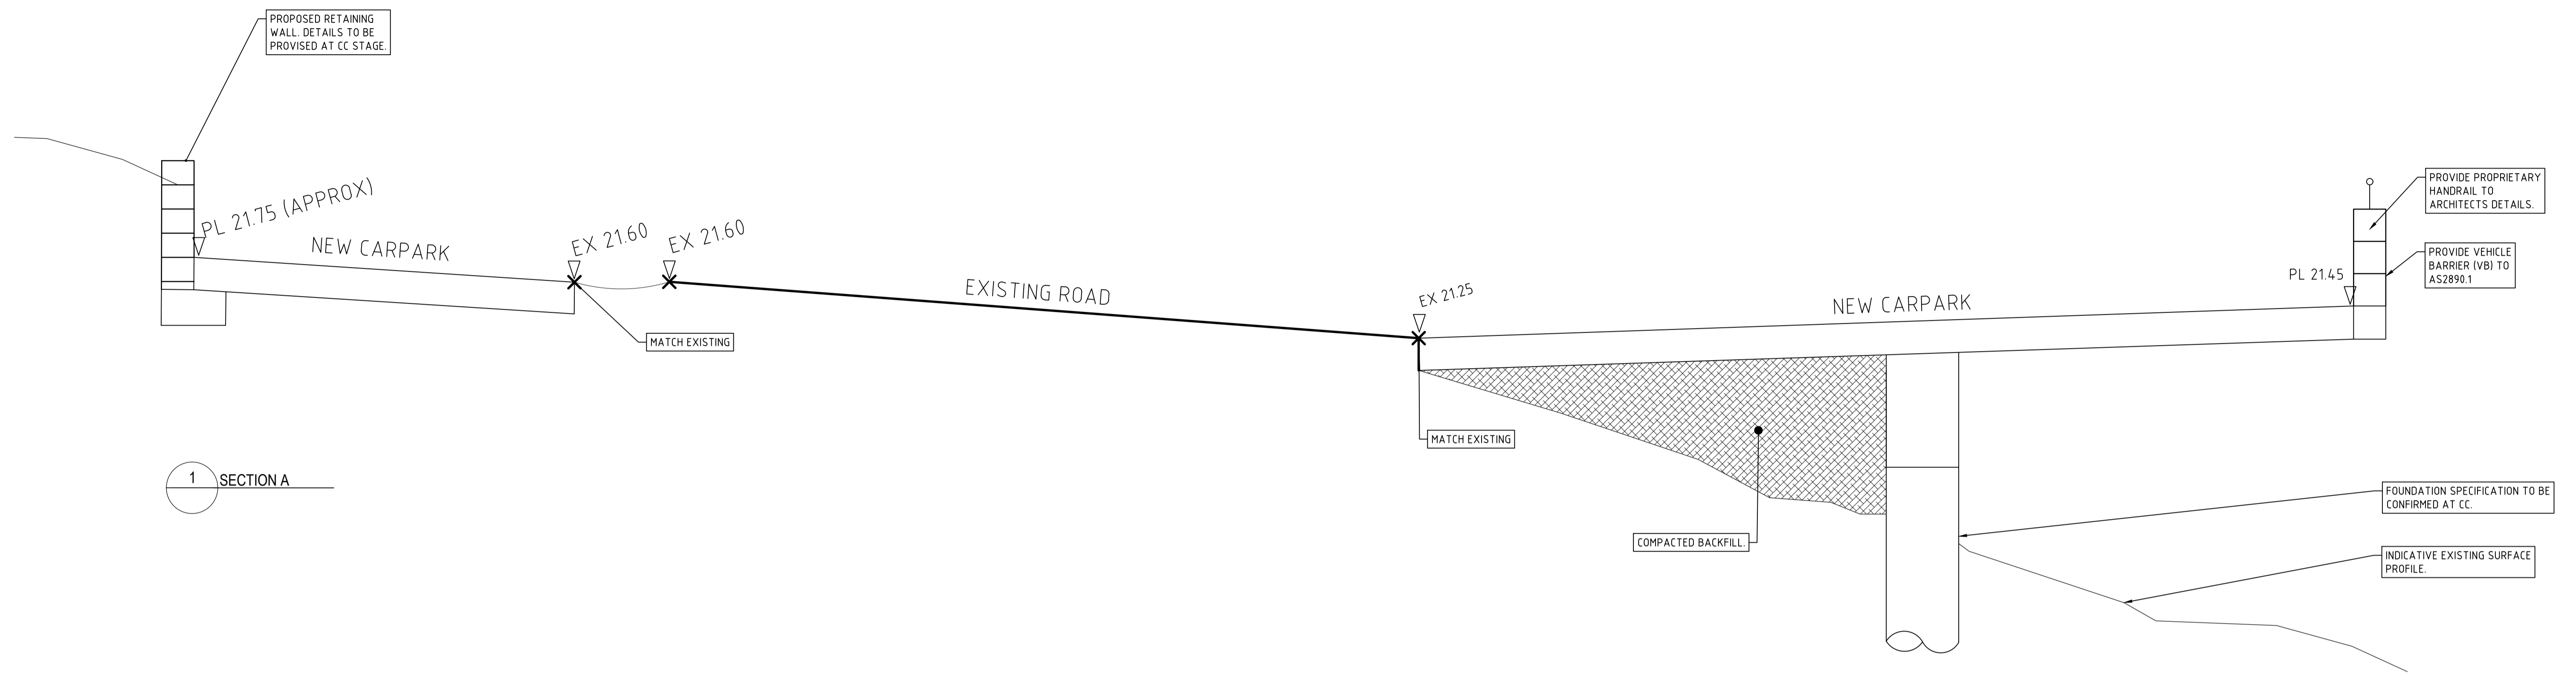

1 SECTION A

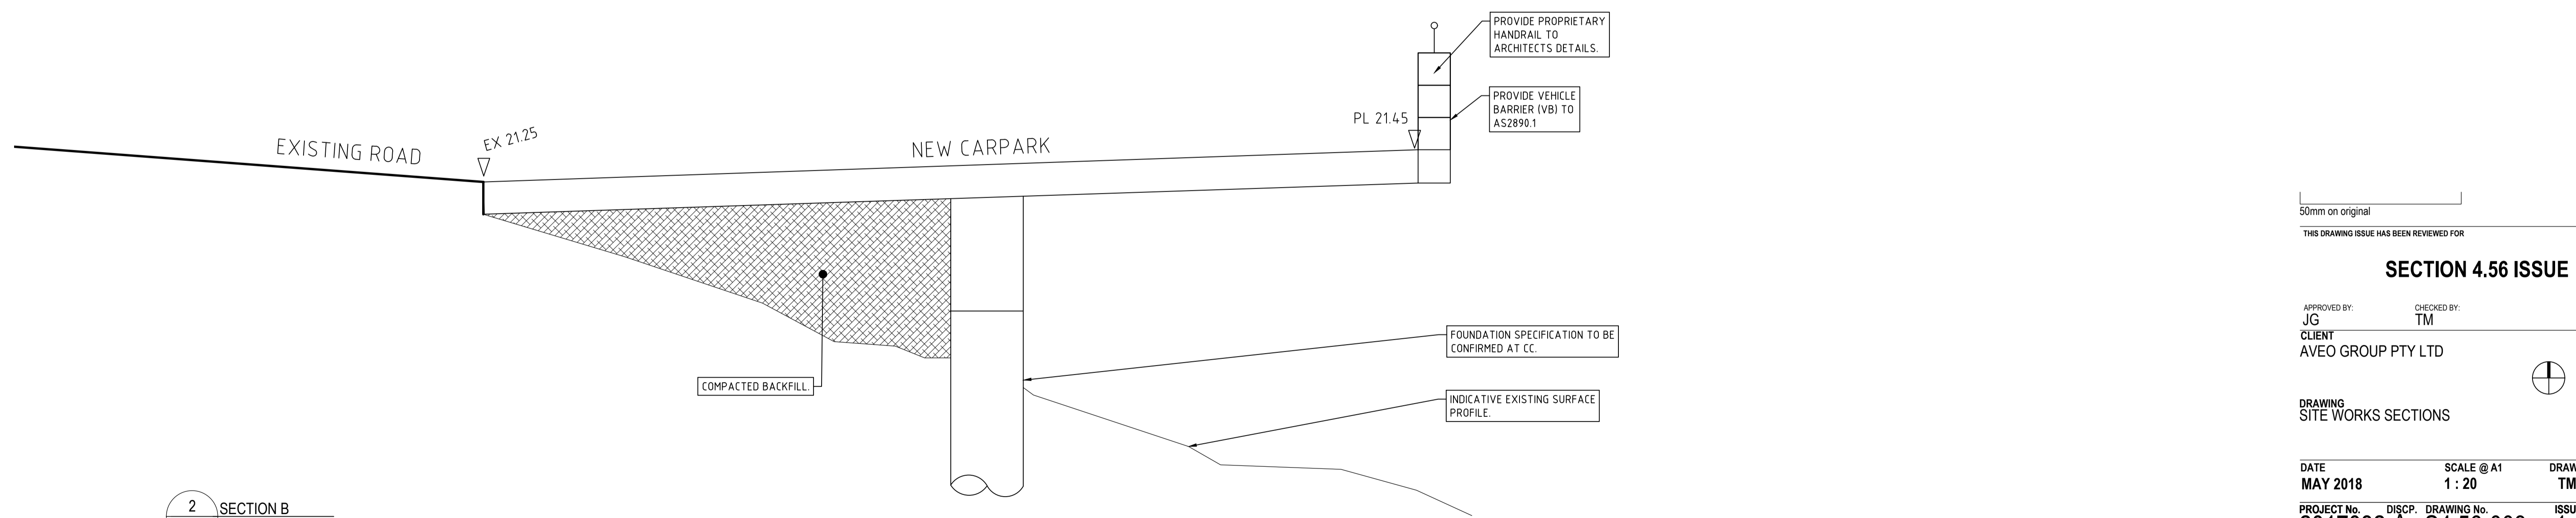

2 SECTION B

50mm on original  
THIS DRAWING ISSUE HAS BEEN REVIEWED FOR

**SECTION 4.56 ISSUE**

APPROVED BY: JG  
CHECKED BY: TM  
CLIENT: AVEO GROUP PTY LTD

DRAWING SITE WORKS SECTIONS

DATE: MAY 2018  
SCALE @ A1: 1 : 20  
DRAWN: TM

PROJECT No. 2017032 A  
DISCP. S4.56-003  
DRAWING No. 1  
ISSUE 1

PROJECT: AVEO PENINSULA GARDENS  
79 CABBAGE TREE ROAD  
BAYVIEW, NSW, 2104

744 Hunter Street  
Newcastle West New South Wales 2302 Australia  
T 61 2 4969 5199 F 61 2 4969 6177  
E newcastle@jacksonteece.com  
Jackson Teece Chesterman Willis Pty Ltd  
Trading as Jackson Teece  
ABN 15 083 837 290  
Nominated Architect Ian Brodie (4275)