

TITLE SEARCH

FOLIO B/36178

SEARCH DATE	TIME	EDITION NO	DATE
21/12/2018	2:40 PM	4	6/1/2006

LAND

LOT B IN DEPOSITED PLAN 36178

AT DEE WHY

LOCAL GOVERNMENT AREA NORTHERN BEACHES

PARISH OF MANLY COVE COUNTY OF CUMBERLAND

TITLE DIAGRAM DP36178

FIRST SCHEDULE

SECOND SCHEDULE (3 NOTIFICATIONS)

1. LAND EXCLUDES MINERALS AND IS SUBJECT TO RESERVATIONS AND CONDITIONS IN FAVOUR OF THE CROWN

SEE CROWN GRANT(S)


2. F273809 RIGHT OF WAY AFFECTING THE PART OF THE LAND ABOVE DESCRIBED SHOWN SO BURDENED IN VOL. 61933 FOL 155
3. F273809 RIGHT OF WAY APPURTENANT TO THE LAND ABOVE DESCRIBED AFFECTING THE LAND SHOWN SO BURDENED IN VOL. 61933 FOL 155

NOTATIONS

UNREGISTERED DEALINGS NIL

*** END OF SEARCH ***

LEGEND	
●	Entb 1 PM Survey Horn Mark
▲	Entb 2 BM Survey Bench Mark
+	Entb 3 TPGD Survey Title Peg
×	Entb 4 STN Survey Traverse Stn
×	Entb 5 S-DM Survey - Survey Mark
×	Entb 6 S-DM Survey - BMV
○	Entb 7 S-SS Survey - SSN
○	Entb 8 S-MS Survey - Survey Peg unclassified
○	Entb 24 VSPR Building vertical support
+	Entb 30 BSL Topo spot height
+	Entb 31 TRK Topo Top Bank
+	Entb 32 T-BM Topo - Not Bank
+	Entb 80 SNO Utility Sign/Sign post
×	Entb 81 U-PB Utility - Post Box
+	Entb 82 BS Building - Vertical line
+	Entb 40 CLF Direct light only
+	Entb 41 GAS Utility Gas Meter/Reg
+	Entb 42 PZT Utility PZT Unclassified
+	Entb 44 U-PP Utility - Power Pole
+	Entb 45 LPL Utility Light Pole
+	Entb 47 ULTR Utility - Traffic Light Pk
+	Entb 48 SV Utility Shop Valve
+	Entb 49 MFD Utility Meter
+	Entb 51 MFD Utility Meter
+	Entb 52 U-TA Utility - Tap
+	Entb 53 SHM Utility Sewer Man Hole
+	Entb 54 U-SB Utility - Sewer String
+	Entb 55 U-SL Utility - Pit Invert
+	Entb 58 U-SL Utility - Sewer Lamp Hole
+	Entb 59 U-SL Utility - Storm Water Man Hole
+	Entb 62 B-PB Building - Storm pipe
+	Entb 63 PL Building Floor Level
+	Entb 64 CL Utility Box Current
+	Entb 68 STAP Utility - Service Tap
+	Entb 69 VPP Utility Vent Pipe
+	Entb 70 U-PB Spot Height no contour
+	Entb 72 TL Utility Traffic Light
+	Entb 73 CM Utility Camera Flash

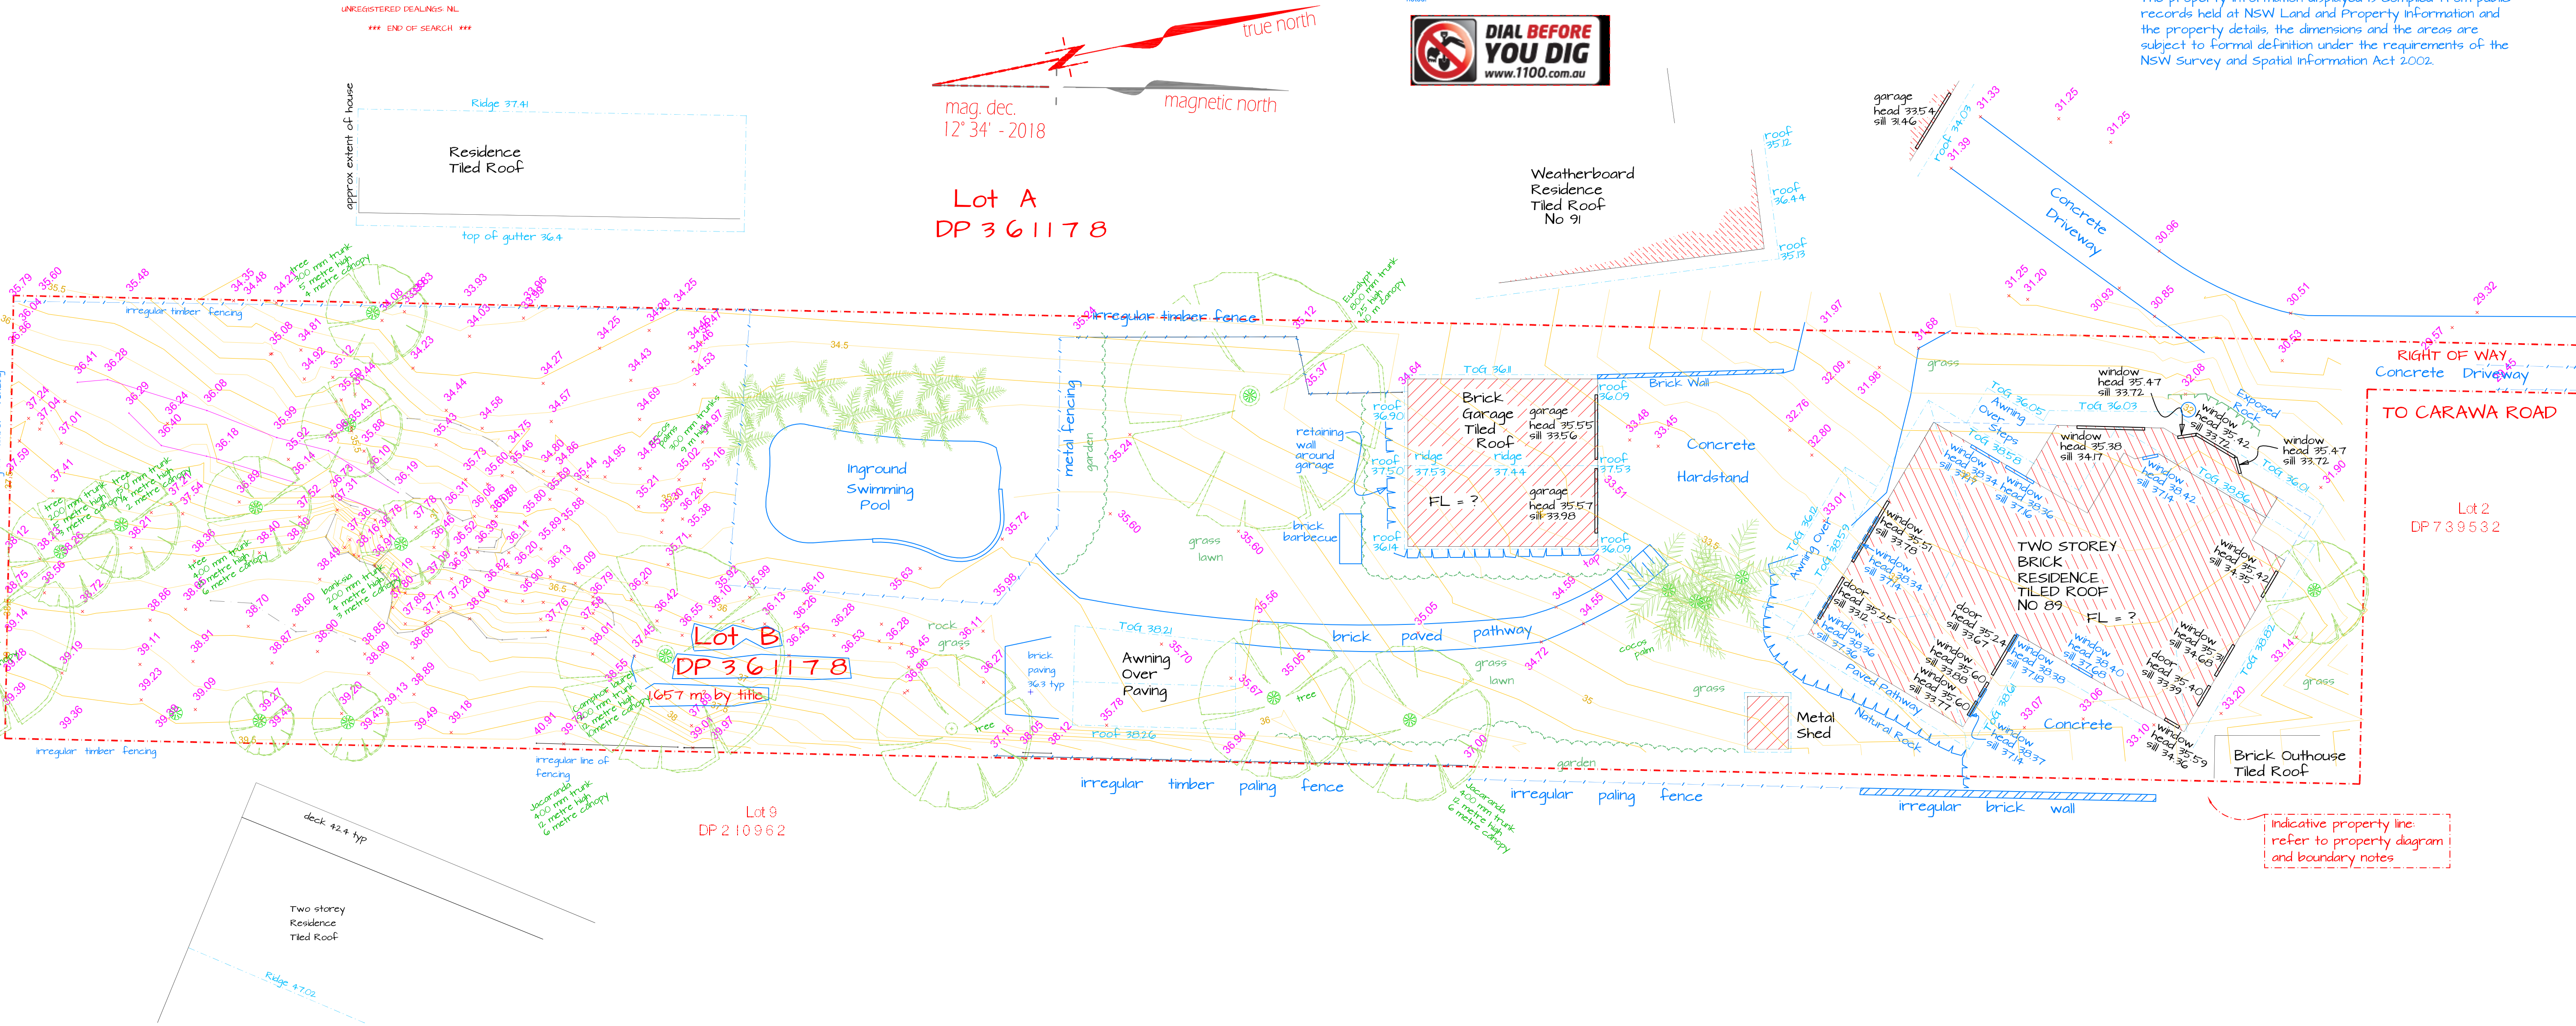

PLAN REVISIONS	DATE: N/A	DATUM: AHD ORIGIN: SCIMS	www.dasurveys.com.au	CLIENT: TIM MAGUIRE TITLE: DETAIL SURVEY AT 89 CARRAWA ROAD CROMER	SCALE: 1:25 @ A1 1:250 @ A3DT	
					FILE: 4918 ACAD: P491802.DWG	
					DRN: CC	
					SHEET 1 of 1 SHEETS	