




SHADOW DIAGRAMS - 9 AM

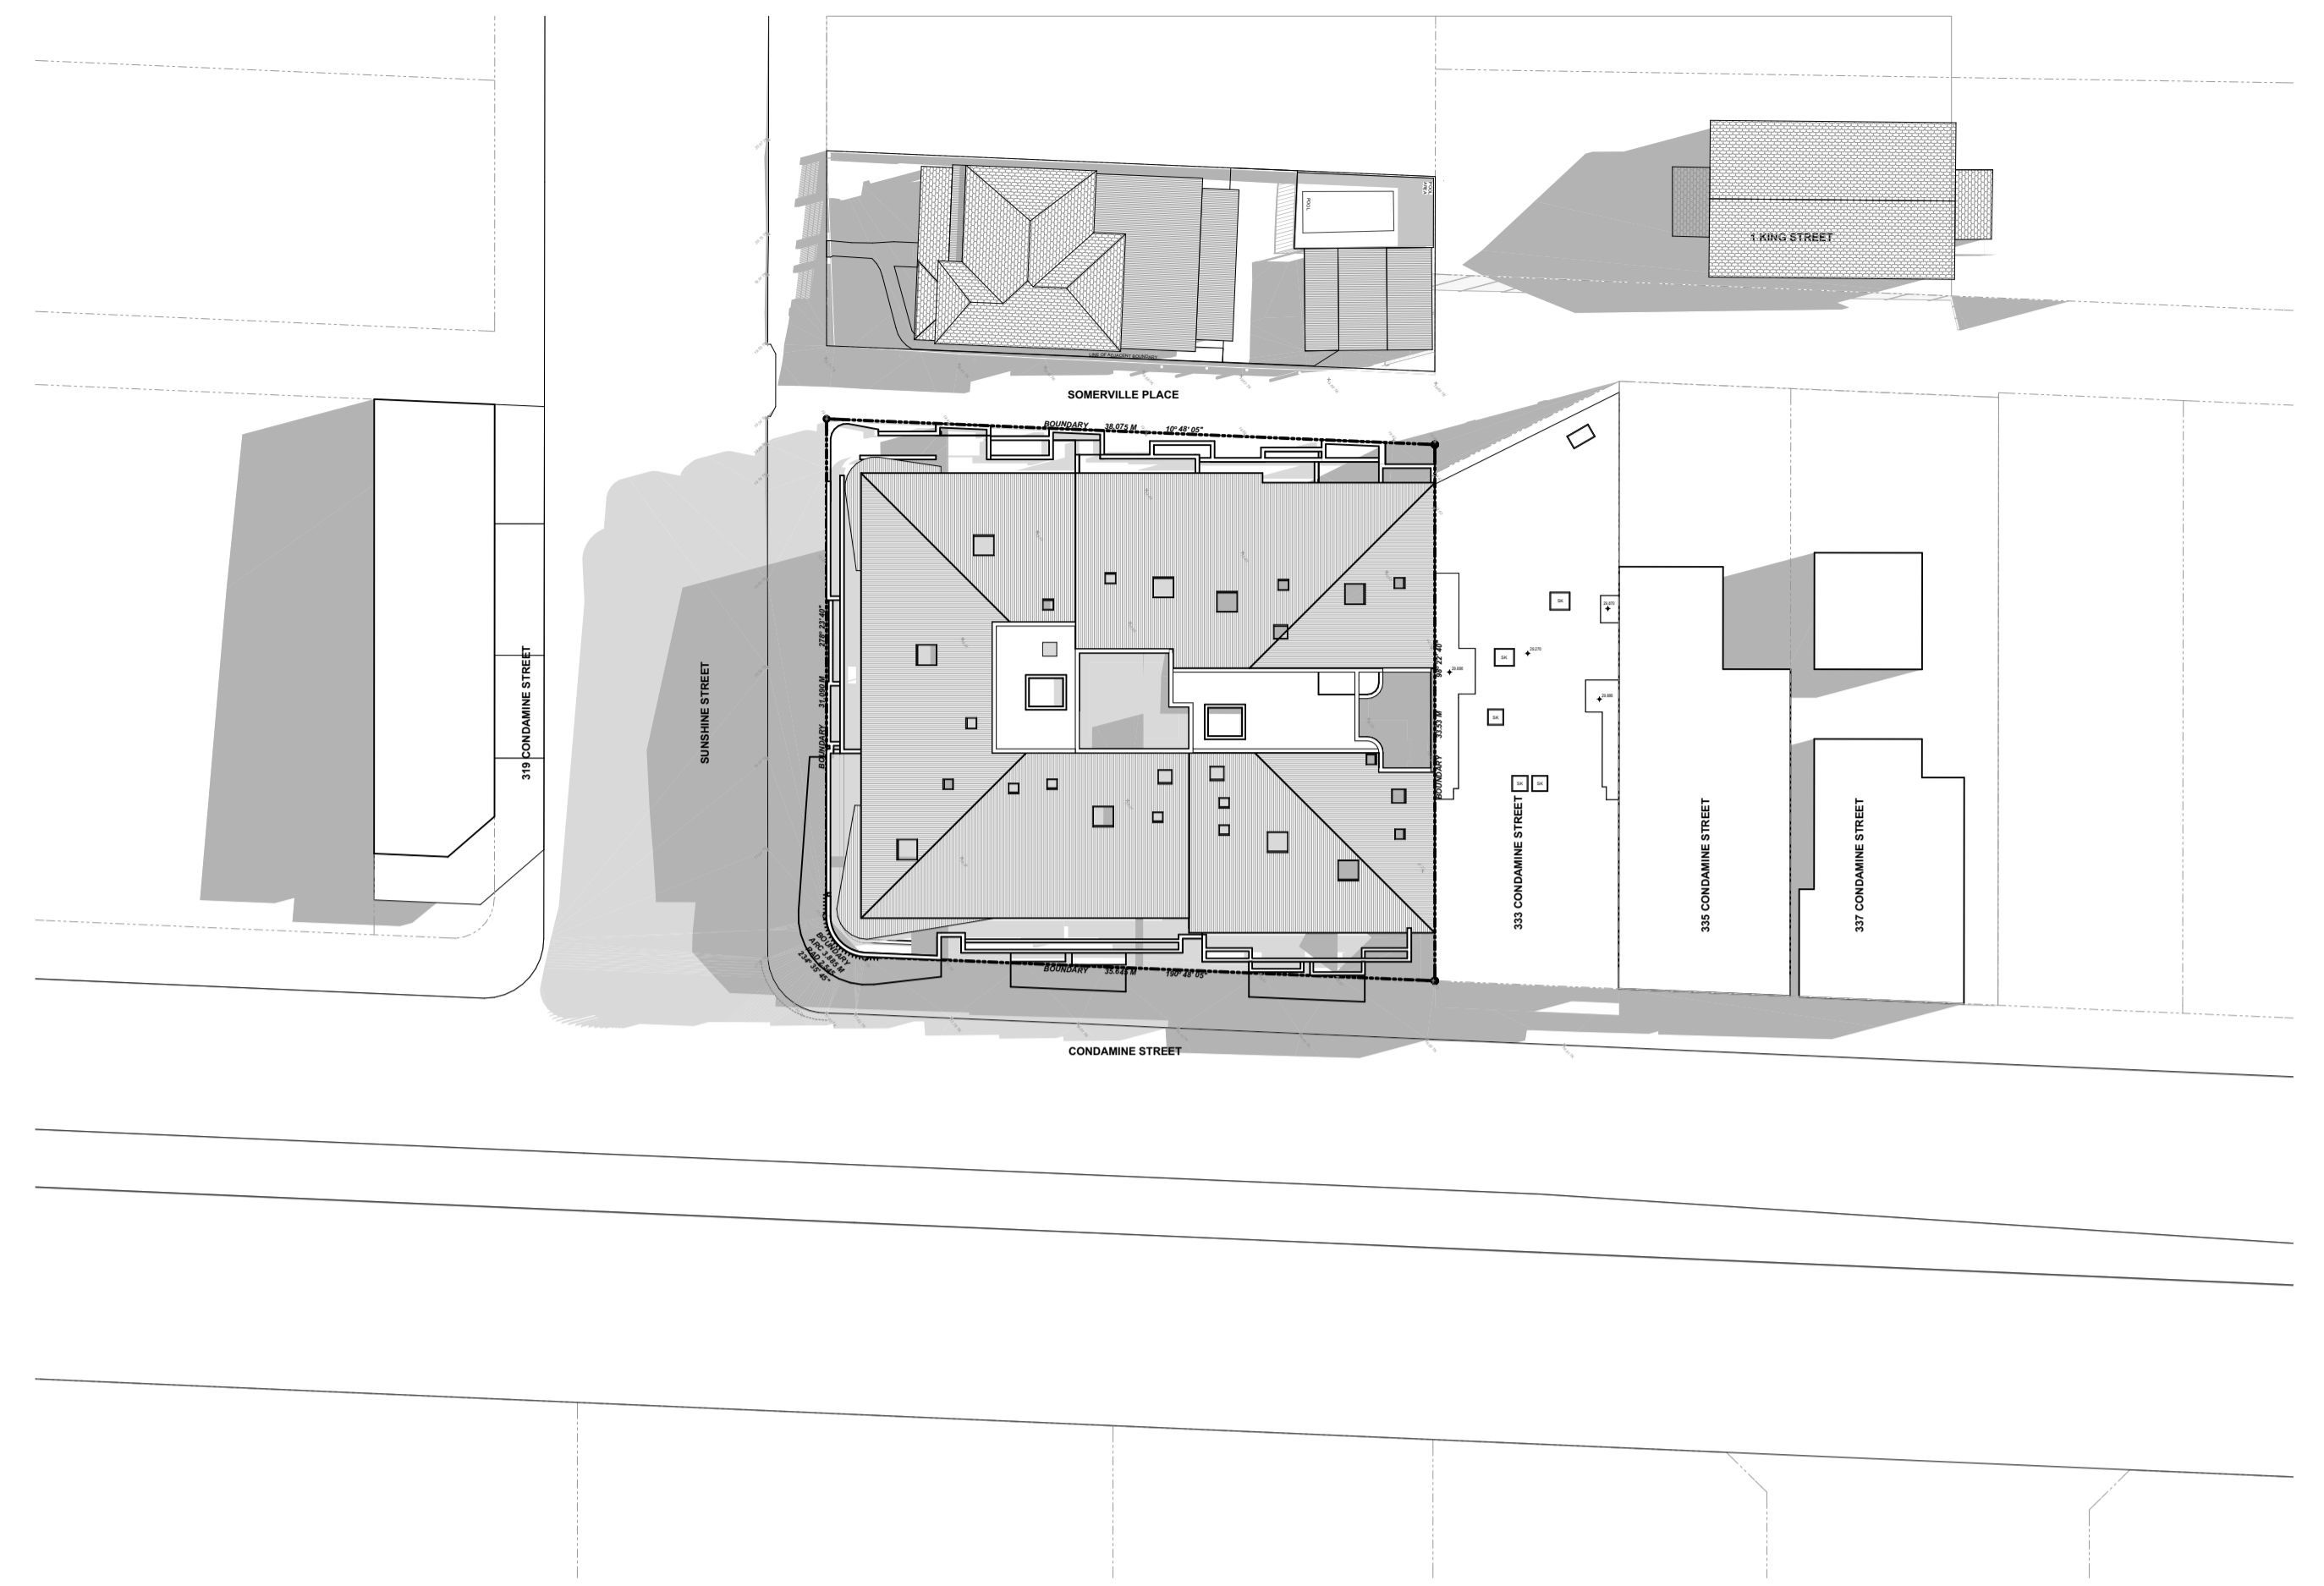

SHADOW DIAGRAMS - 12 NOON

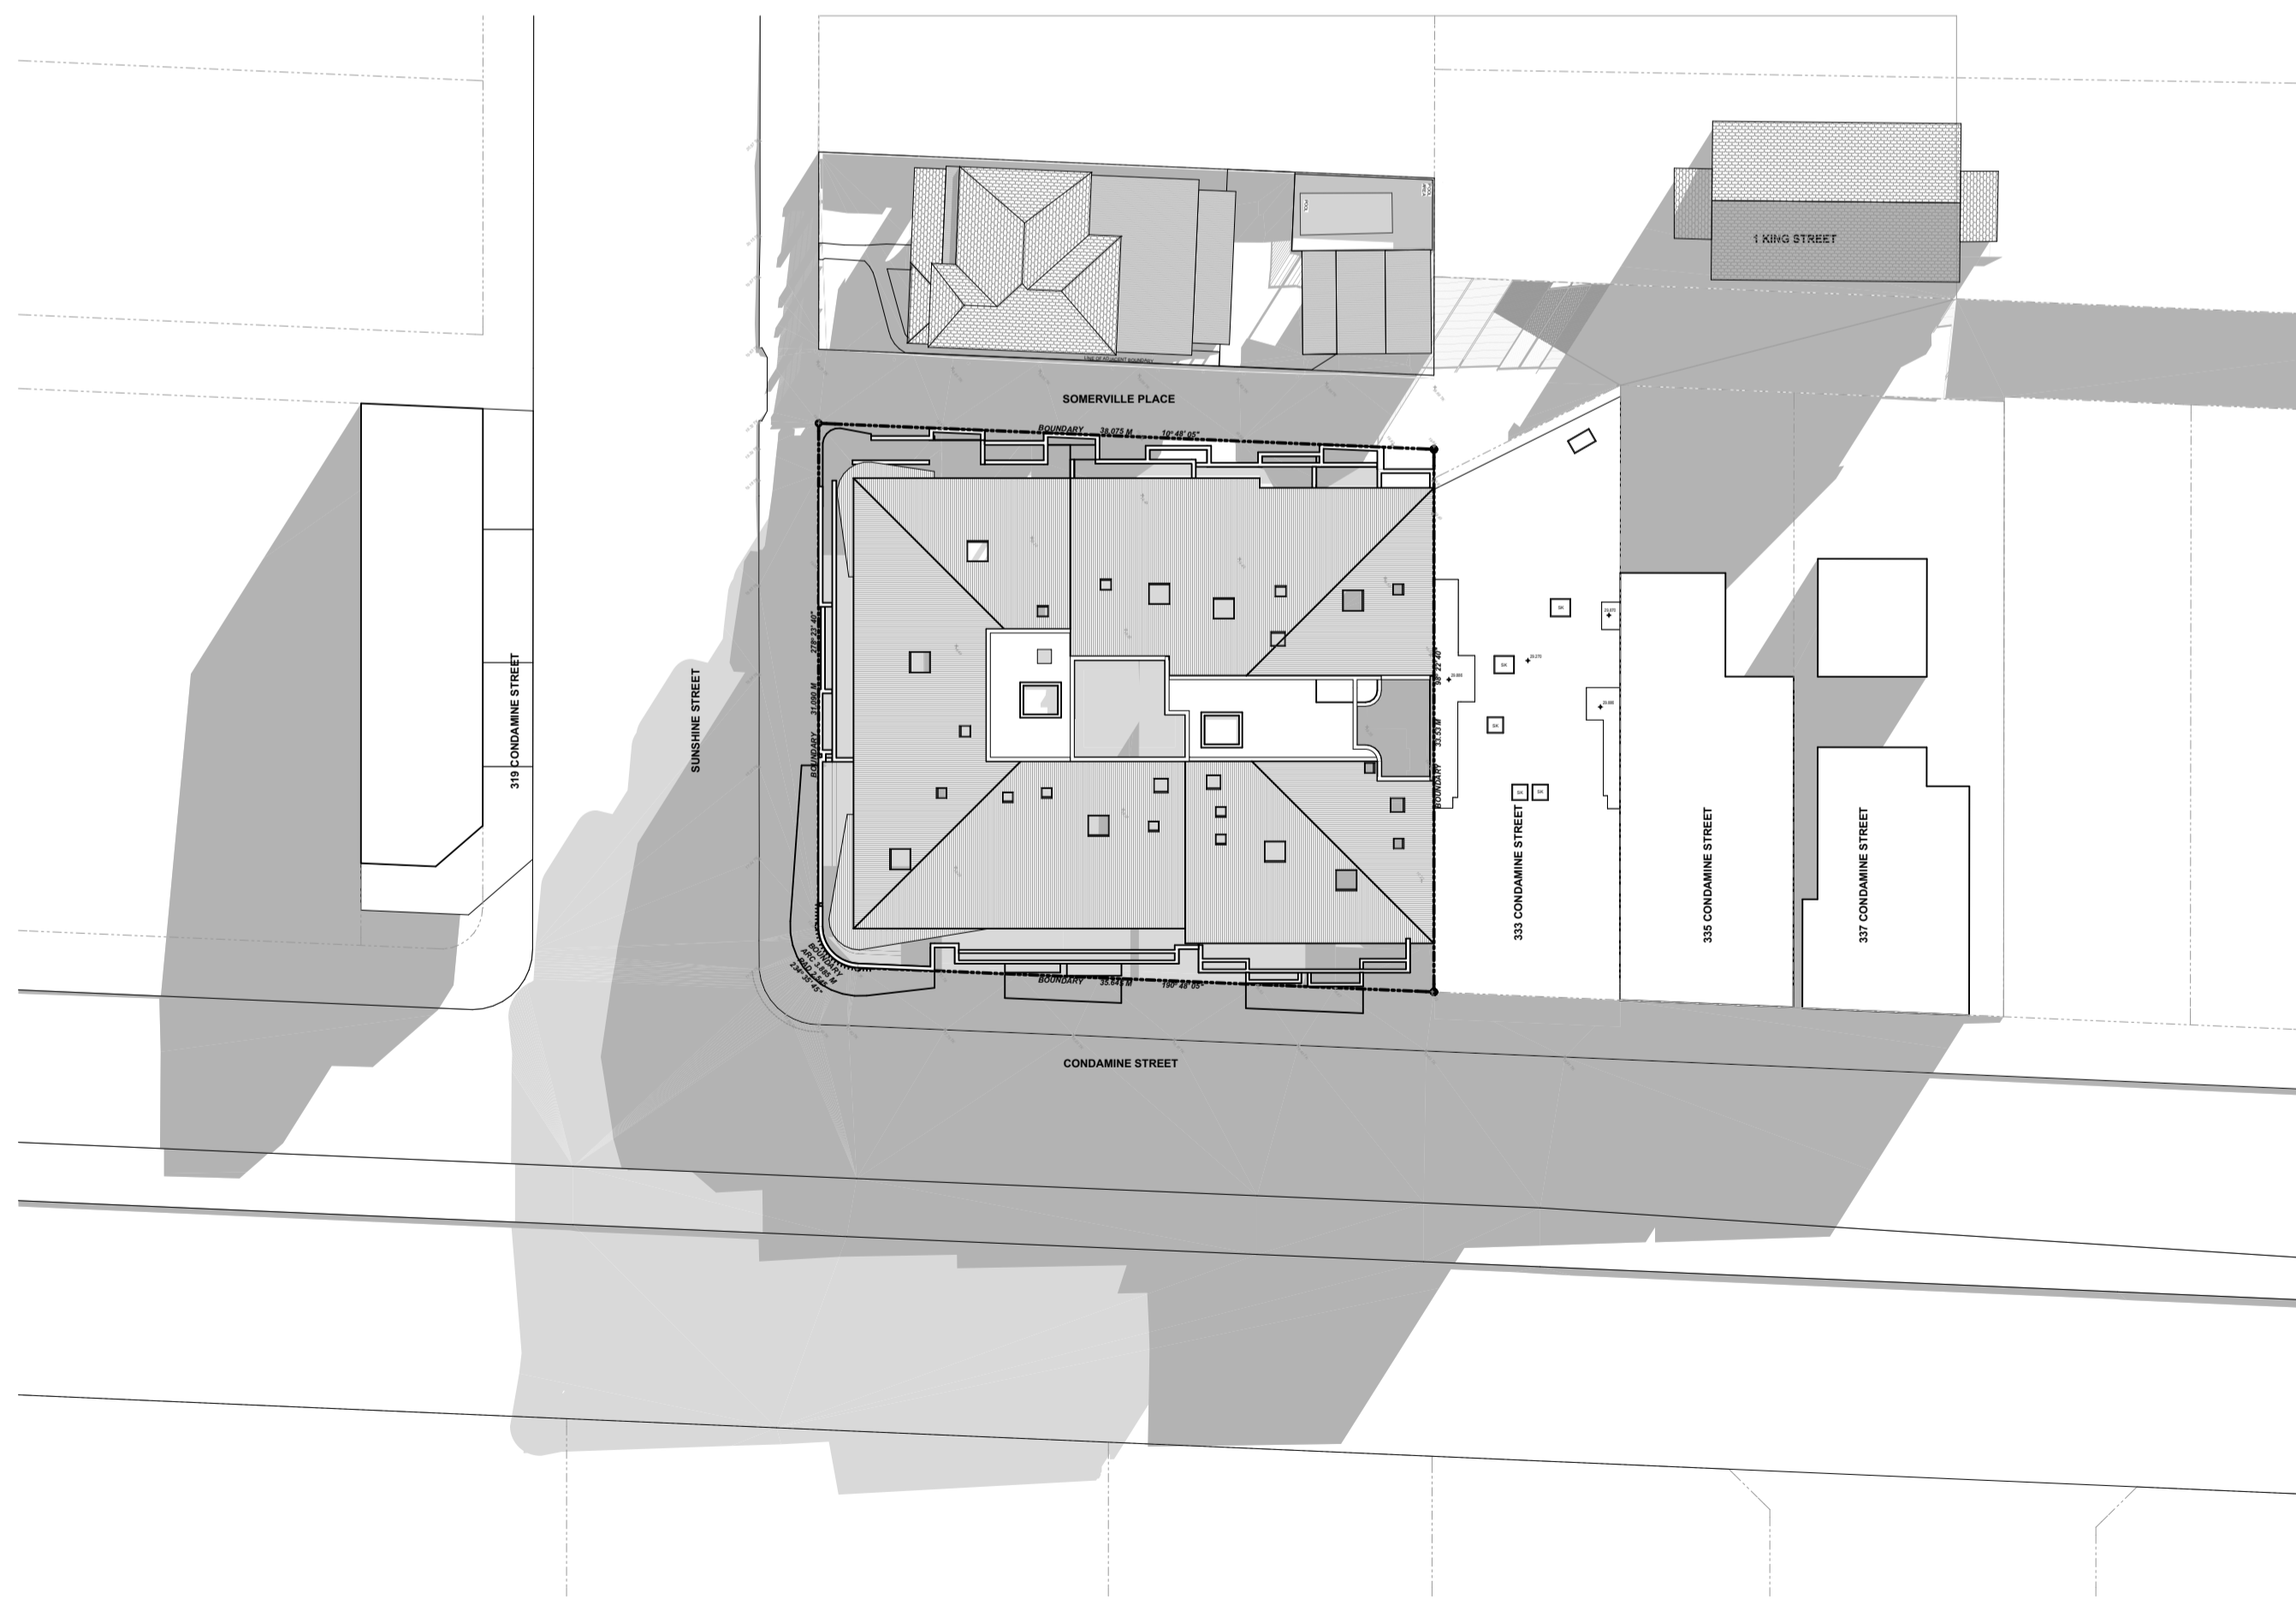

SHADOW DIAGRAMS - 3 PM

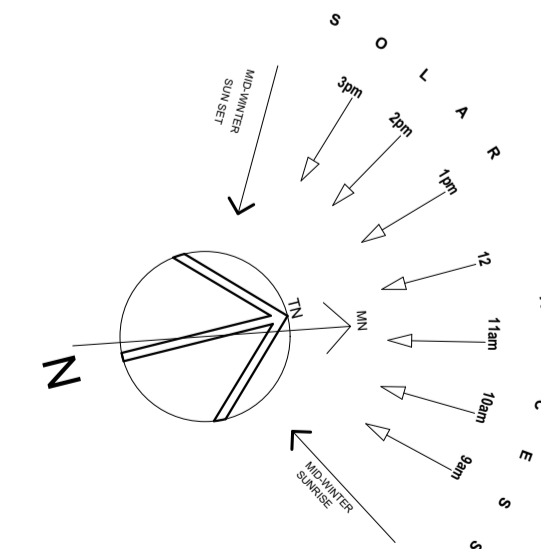

PROPOSED SHADOW  
 EXISTING SHADOW

**Certification of Shadow Diagrams**

I hereby certify that the shadow diagrams submitted with the proposal  
 a) are in accordance with the survey  
 b) indicate shadows cast at 9 am, 12 noon and 3 pm on 21 June  
 c) indicate shadows cast by existing structures

Sean Gartner  
 (Registered Architect #6072 NSW)

