


M.M
DP 20077

LOT 6
D.P: 20077
L.G.A: NORTHERN BEACHES

SITING HAS BEEN COMPLETED
IN ACCORDANCE WITH
WARRINGAH DCP 2011

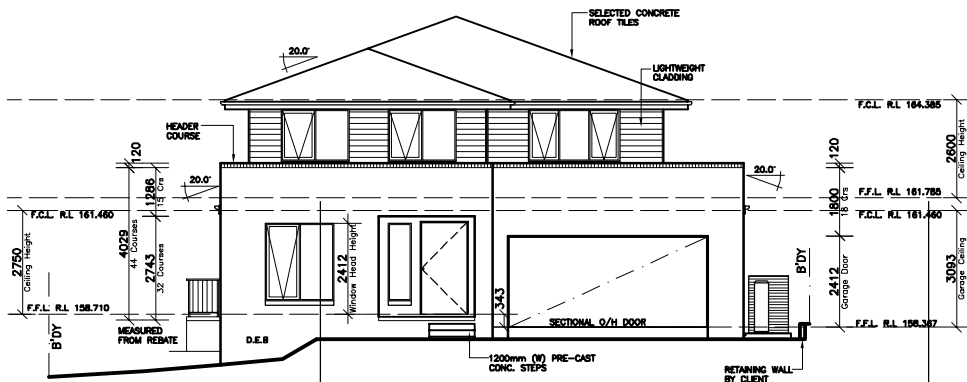


ELEVATION 1
-WEST-

DP 25964
LOT 21

DP 25964
LOT 20

DP 25964
LOT 19

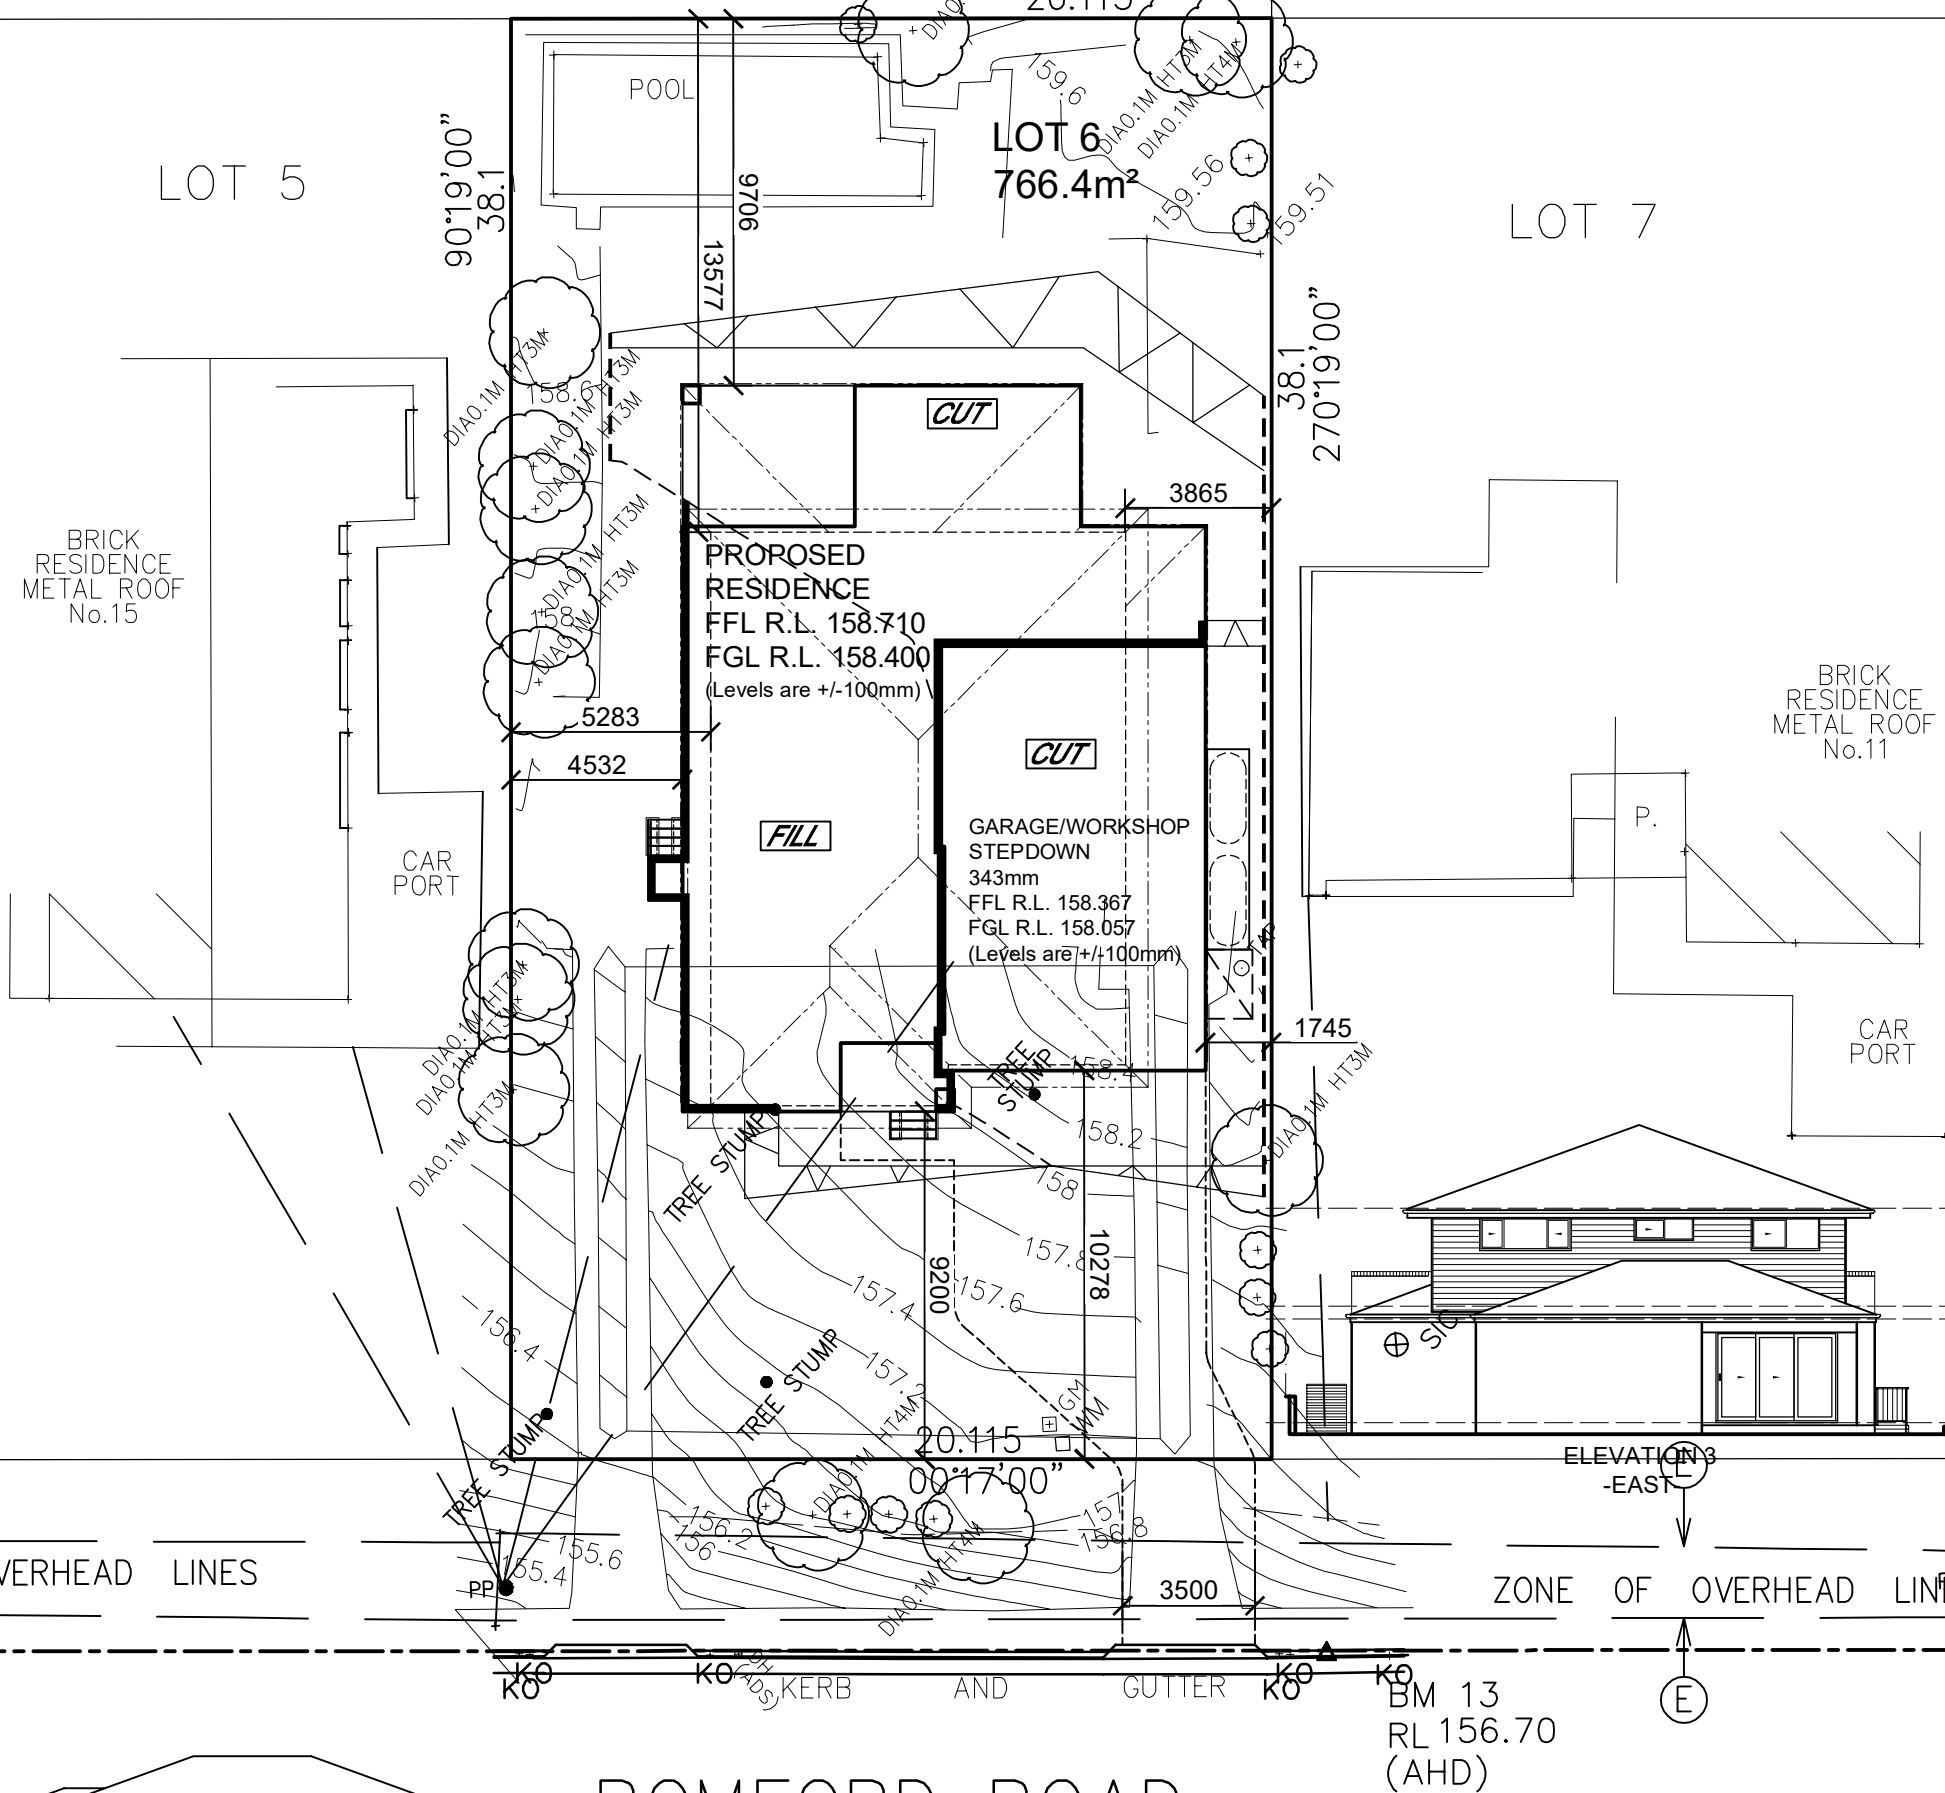

ELEVATION 2
-SOUTH-



ELEVATION 4
-NORTH-

NEIGHBOUR NOTIFICATION PLAN

CLIENT'S SIGNATURE: _____ DATE: _____

ClarendonHomes

BL No. 2298C
ABN 18 003 892 706

Clarendon Homes (NSW) P/L
21 Solent Circuit, Baulkham Hills NSW 2153
T: (02) 8851 5300

© ALL RIGHTS RESERVED
This plan is the property of
CLARENDON HOMES (NSW) P/L
Any copying or altering
of the drawing shall not be
undertaken without written
permission from
CLARENDON HOMES (NSW) P/L
ALL DIMENSIONS TO STRUCTURAL
ELEMENTS. DIMENSIONS TO BE READ
IN PREFERENCE TO SCALING.

PRODUCT:
FAIRMONT 41
Classic
R/H Garage

Sapphire Specification

CLIENT:
Mr SAMARAS
Mrs MANETTAS
SITE ADDRESS:
Lot 6 No.13 DP 20077
Romford Road
FRENCHS FOREST 2086

DA DRAWINGS

DRAWN: PG	DATE: 17.01.23	Rev: F
RATIO @ A3: 1:200	CHECKED: AL	
SHEET: 2.4	JOB No: 29916368	NSW