


FRENCHS FOREST ACTIVE TRANSPORT NETWORK

SECTION 2

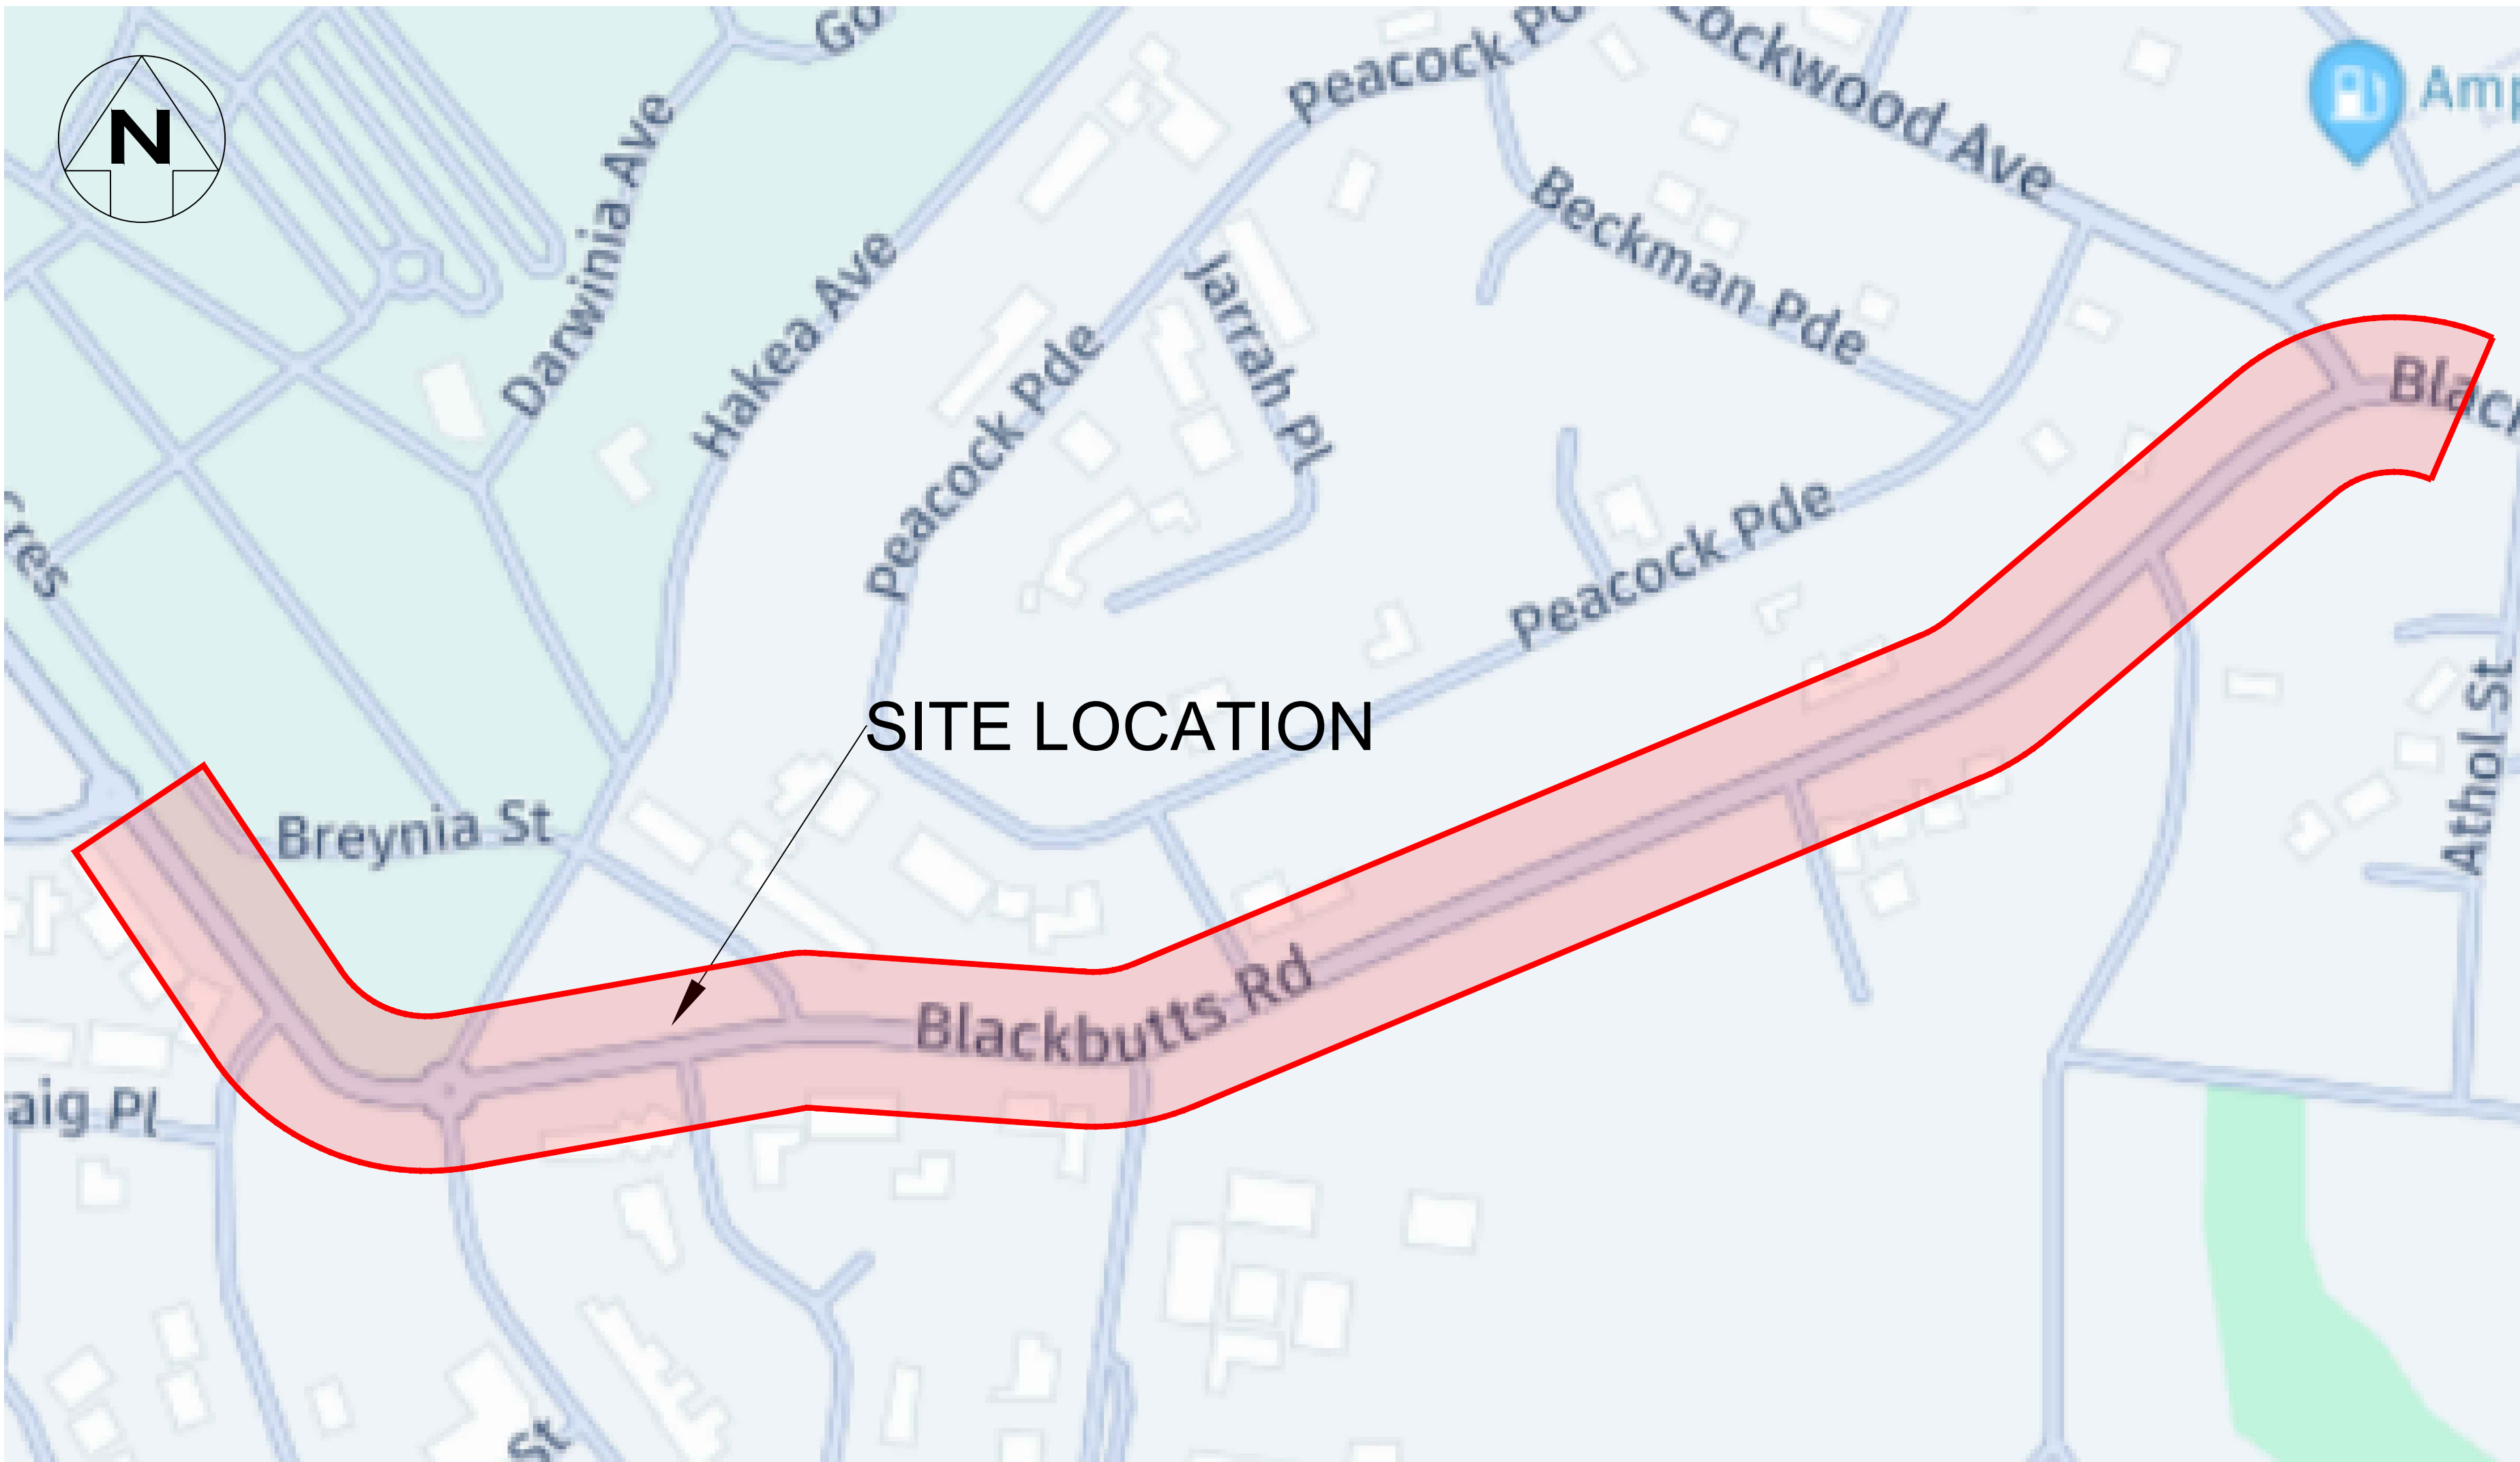

LOCALITY PLAN
NOT TO SCALE

LEGEND

- CONCRETE FOOTPATH WIDTH AS INDICATED
- CONCRETE DRIVEWAY (RESIDENTIAL)
- TURF OR LANDSCAPING AS SPECIFIED
- NEW BITUMEN PAVEMENT OR TRANSITION
- NEW TRAFFIC ISLAND
- NEW CONCRETE THRESHOLD
- NEW CONCRETE KERB AND GUTTER
- NO STOPPING LINE
- HOLD LINE

DRAWING INDEX


DRAWING NO.	DESCRIPTION
1000	COVER PAGE AND INDEX SHEET
2000	GENERAL SHEET ARRANGEMENT 1
2001	GENERAL SHEET ARRANGEMENT 2
3000	PLAN OF CIVIL WORKS 1
3001	PLAN OF CIVIL WORKS 2
3002	PLAN OF CIVIL WORKS 3
3003	PLAN OF CIVIL WORKS 4
3004	PLAN OF CIVIL WORKS 5
3005	PLAN OF CIVIL WORKS 6
3006	PLAN OF CIVIL WORKS 7
3007	PLAN OF CIVIL WORKS 8
3008	PLAN OF CIVIL WORKS 9
3009	PLAN OF CIVIL WORKS 10




FRENCHS FOREST ATN
SECTION 2
FRENCHS FOREST
GENERAL SHEET ARRANGEMENT
SHEET 1



FRENCHS FOREST ATN
SECTION 2
FRENCHS FOREST
GENERAL SHEET ARRANGEMENT
SHEET 2

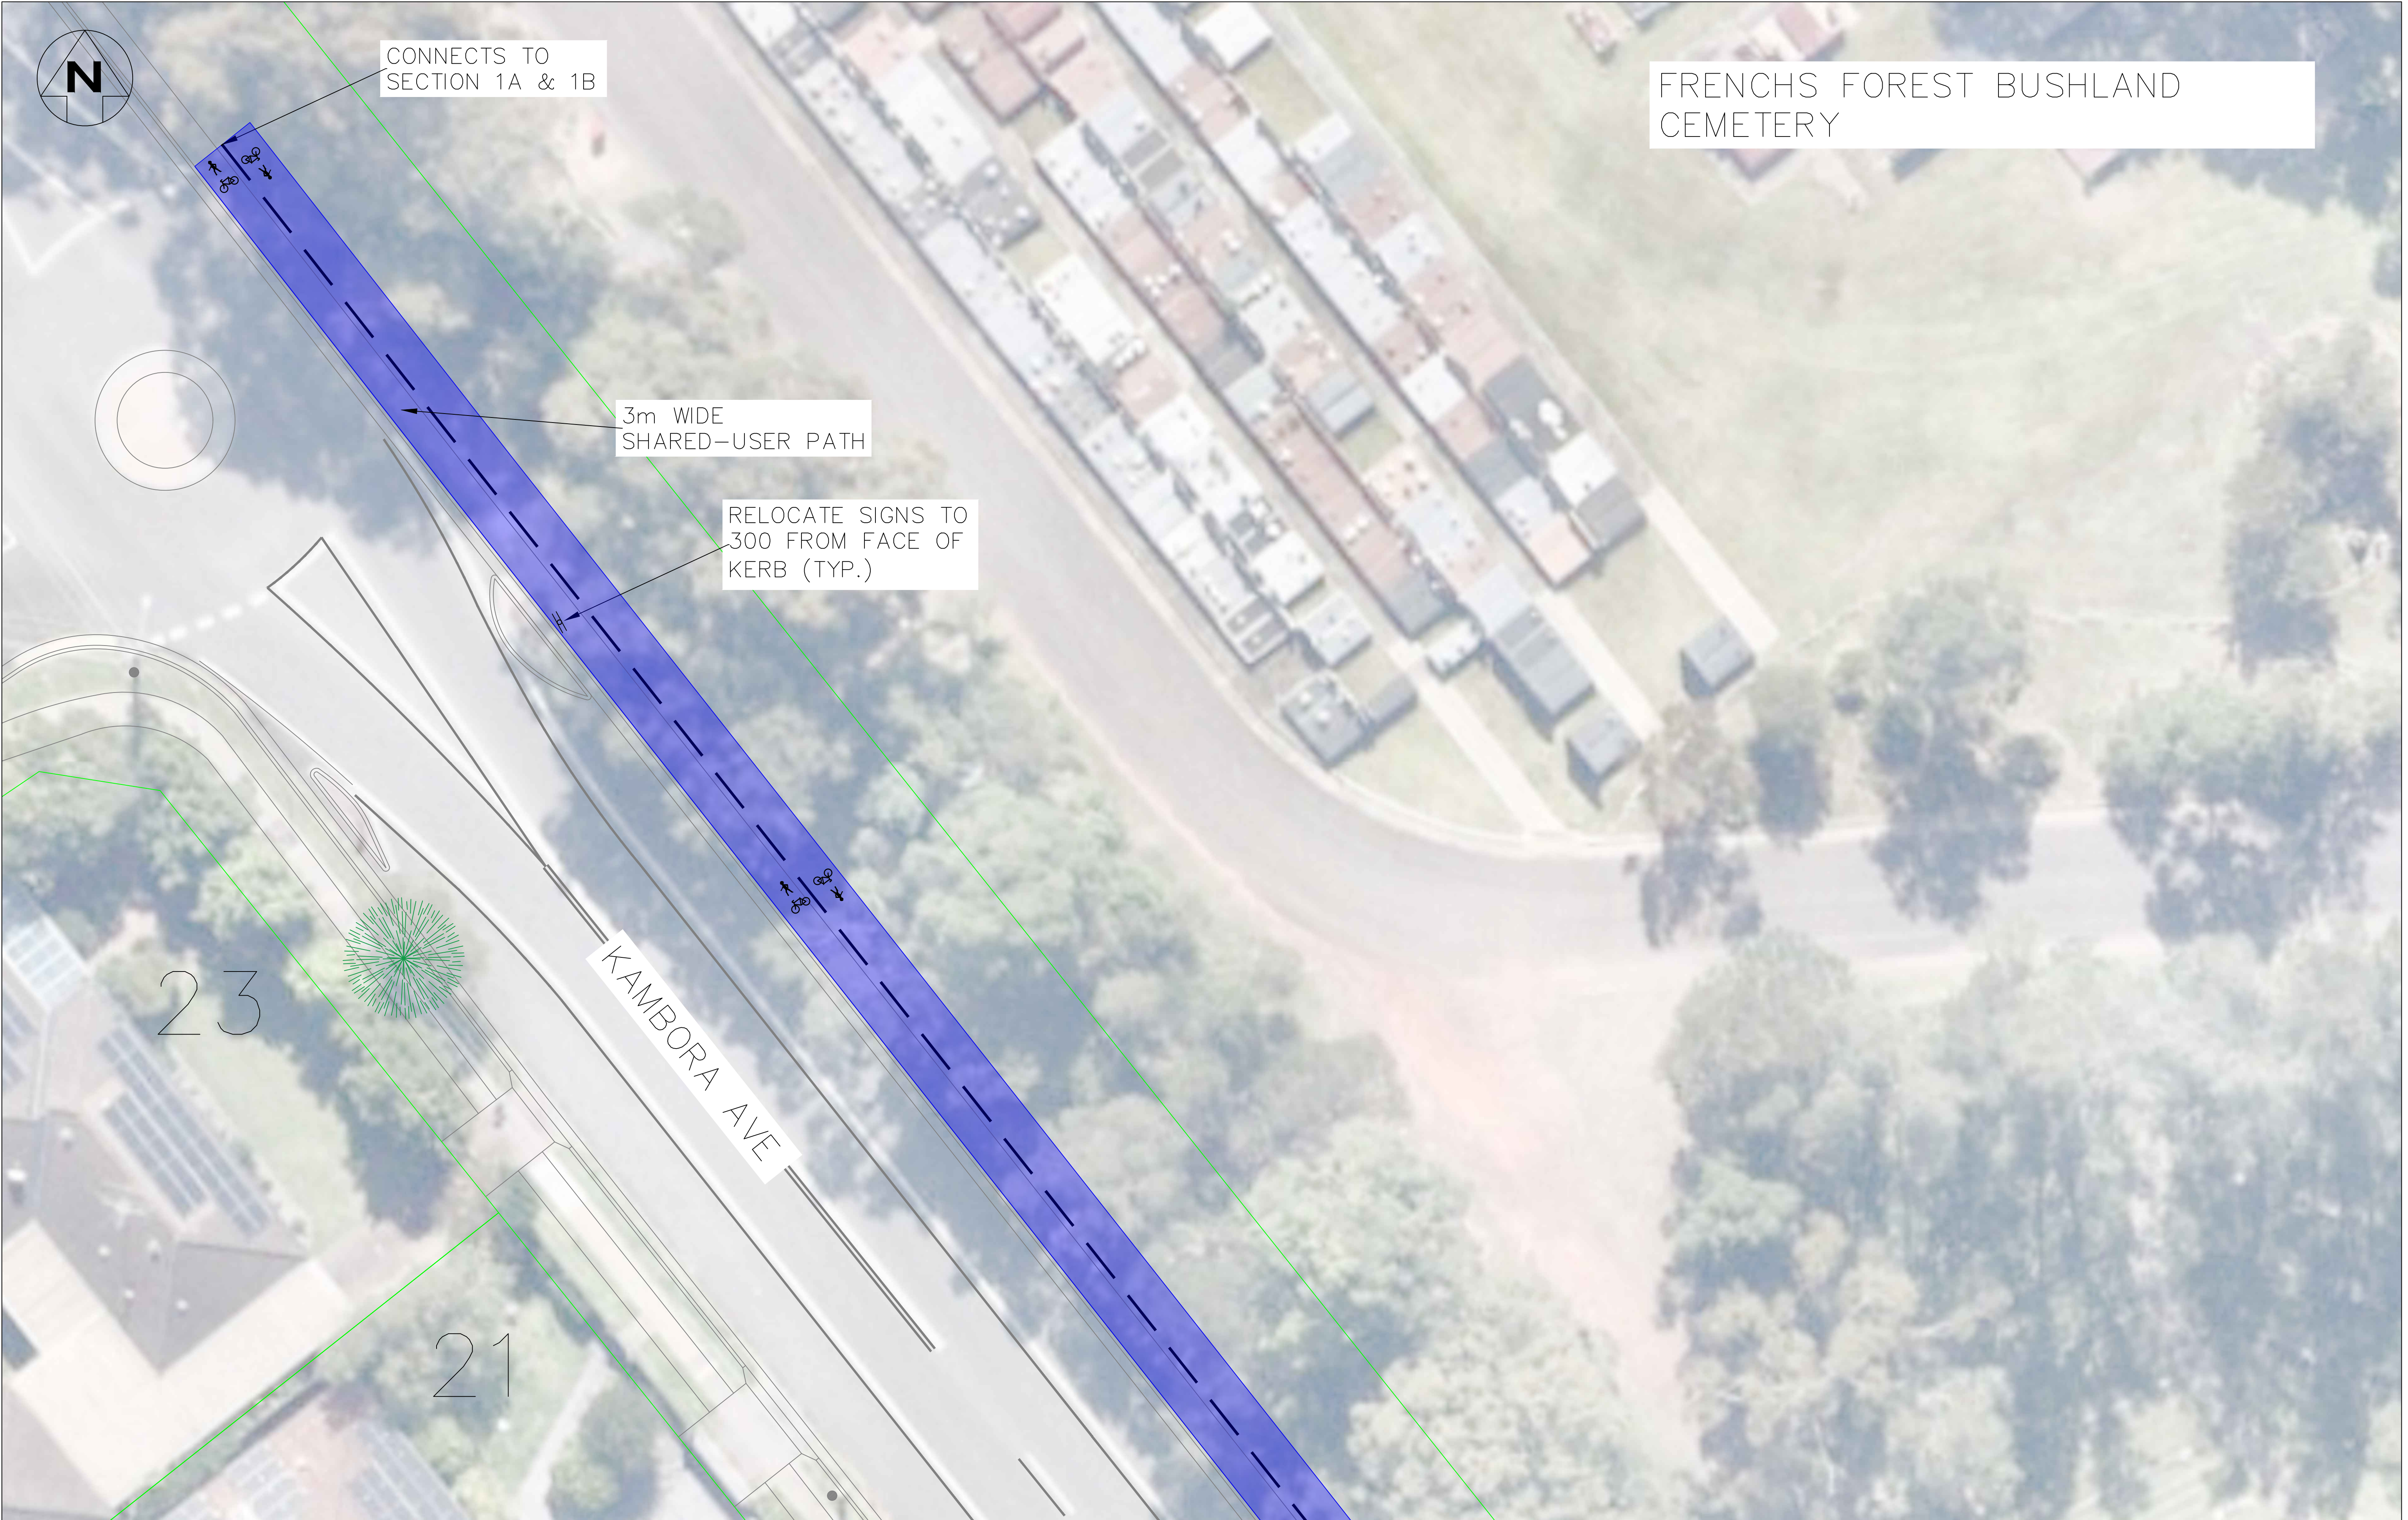

FRENCHS FOREST BUSHLAND CEMETERY

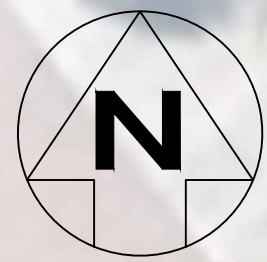

FRENCHS FOREST BUSHLAND
CEMETERY

19

59

KAMBORA AVE

ARANDA DR

REFLECTOR TAPE
TO BE PROVIDED
AROUND POWER
POLES 450 FROM
BASE OF POLE
(TYP.)


ASPHALT
COMPACTION
AROUND POWER
POLE (TYP.)


CONTINUE 3m WIDE
SHARED-USER PATH

YELLOW NO
STOPPING
LINE (TYP.)


REMOVE REDUNDANT
LAYBACK AND
REPLACE WITH KERB
AND GUTTER





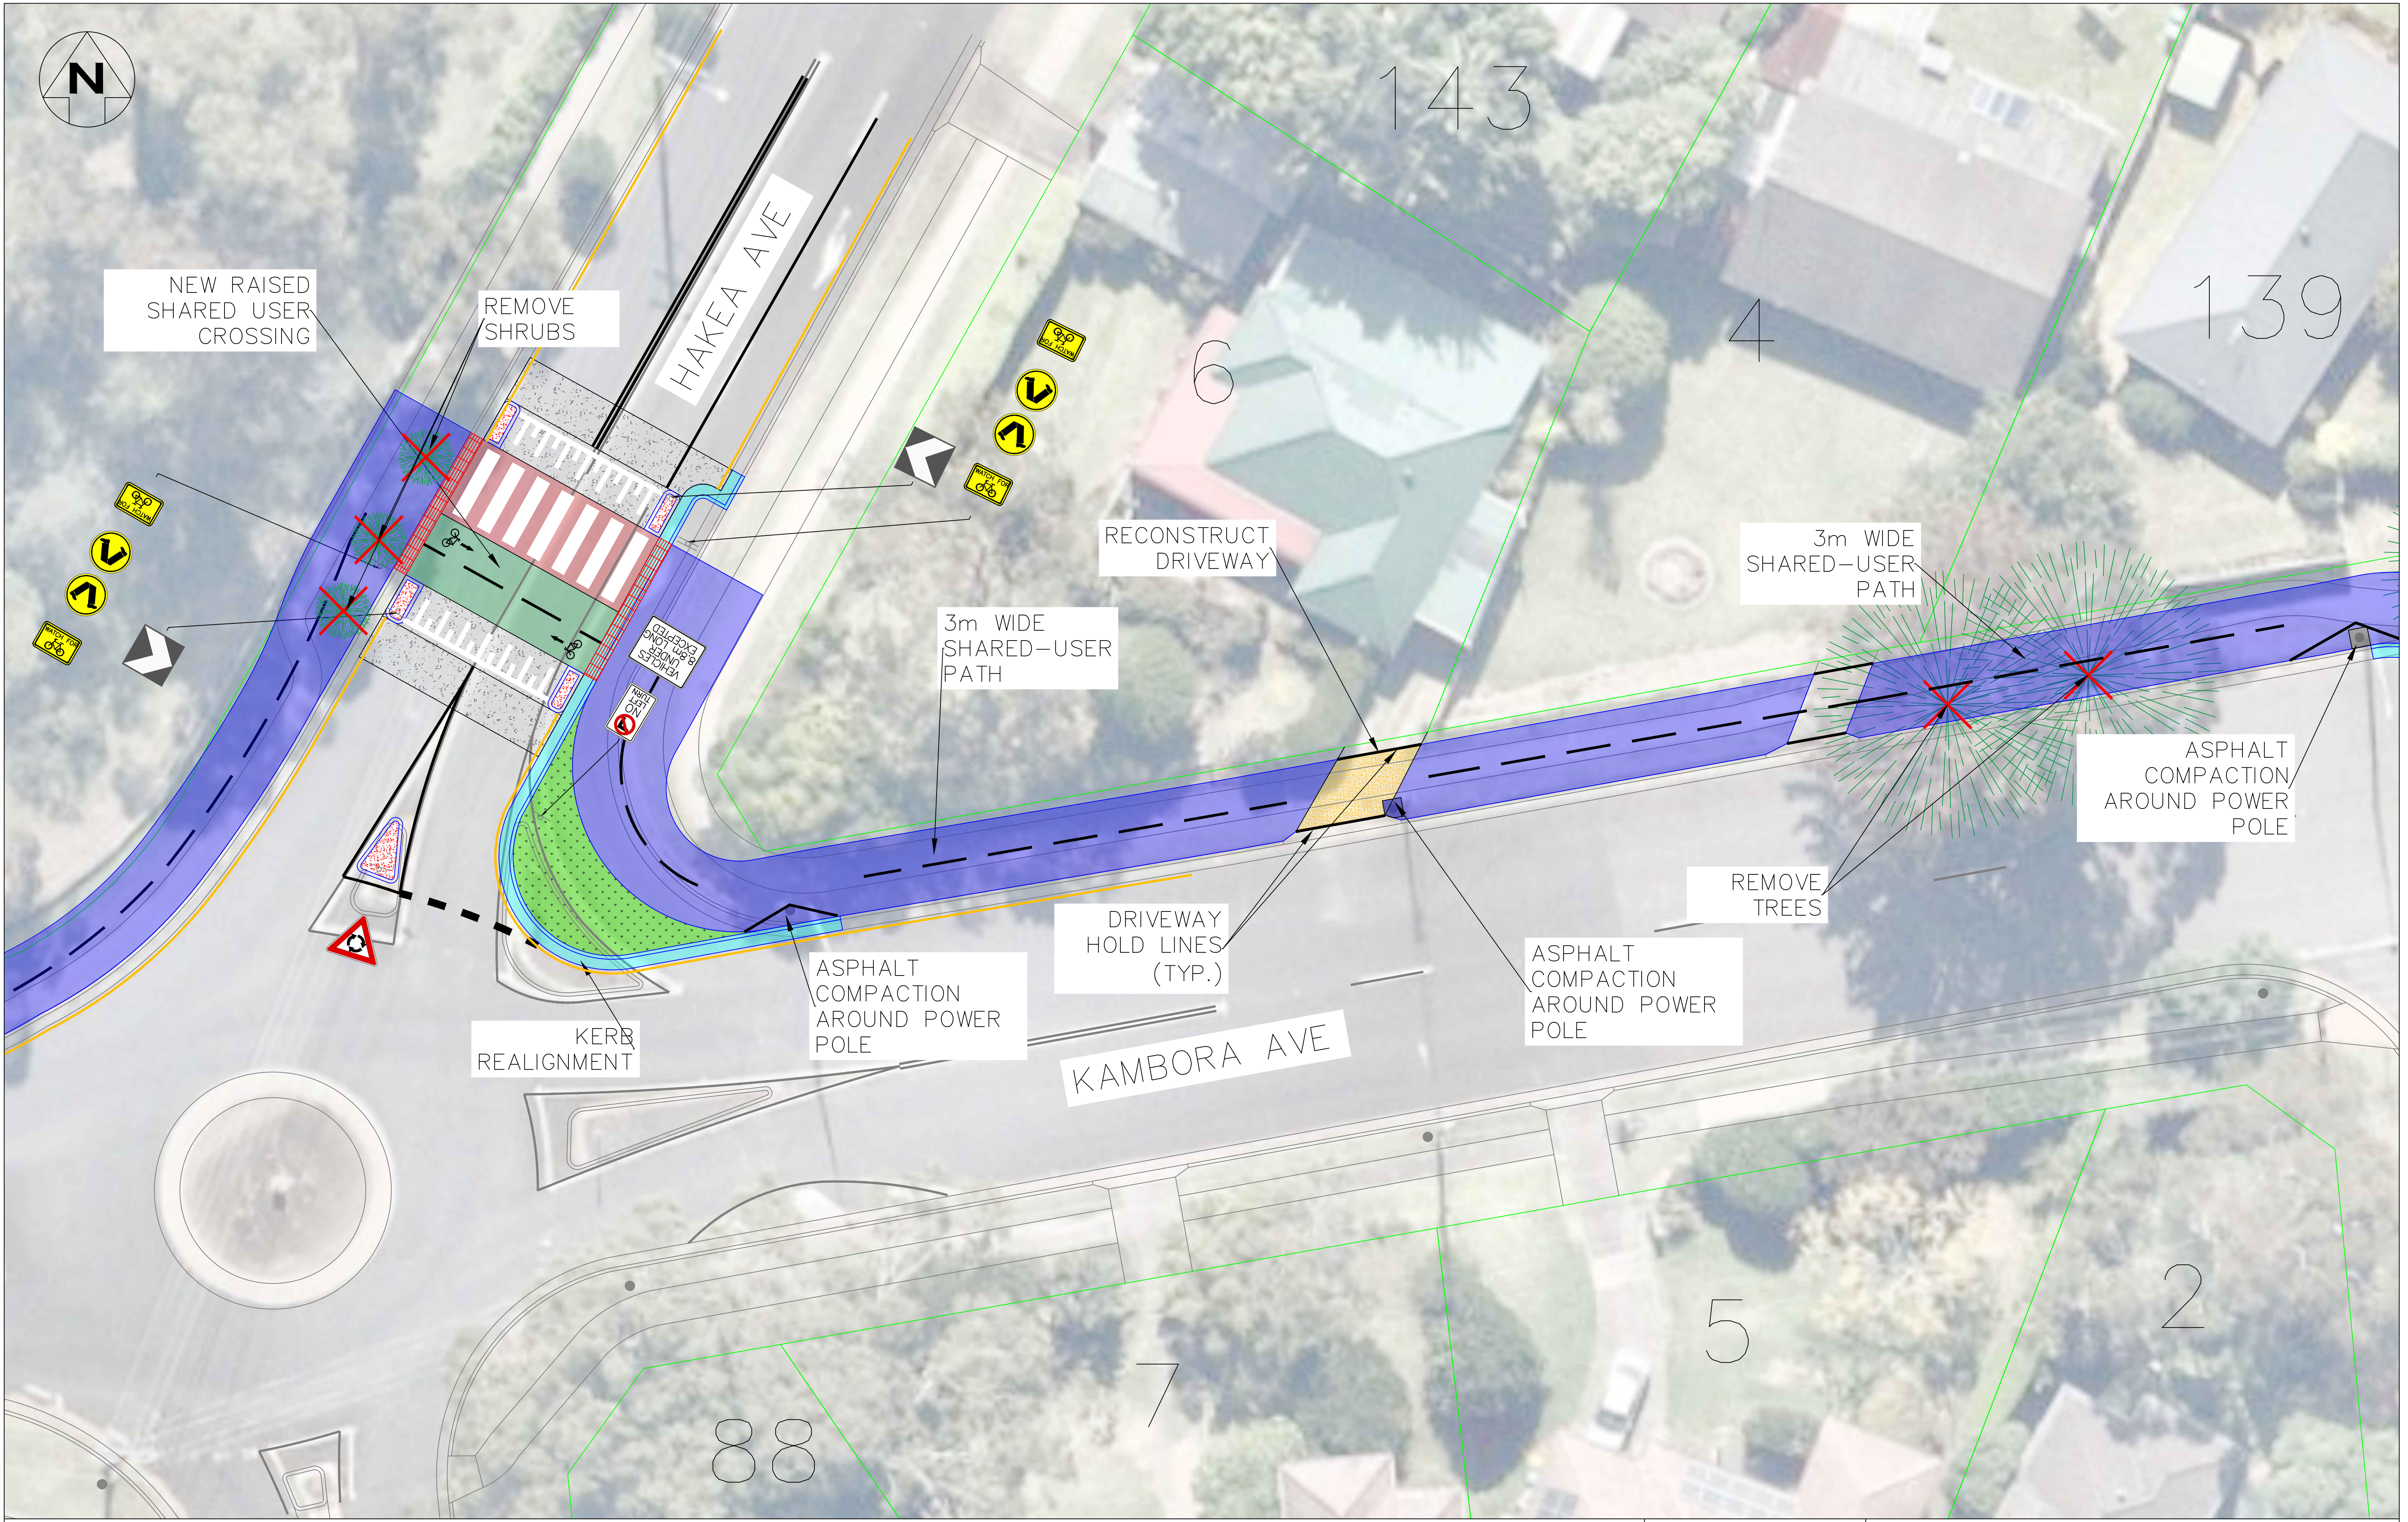


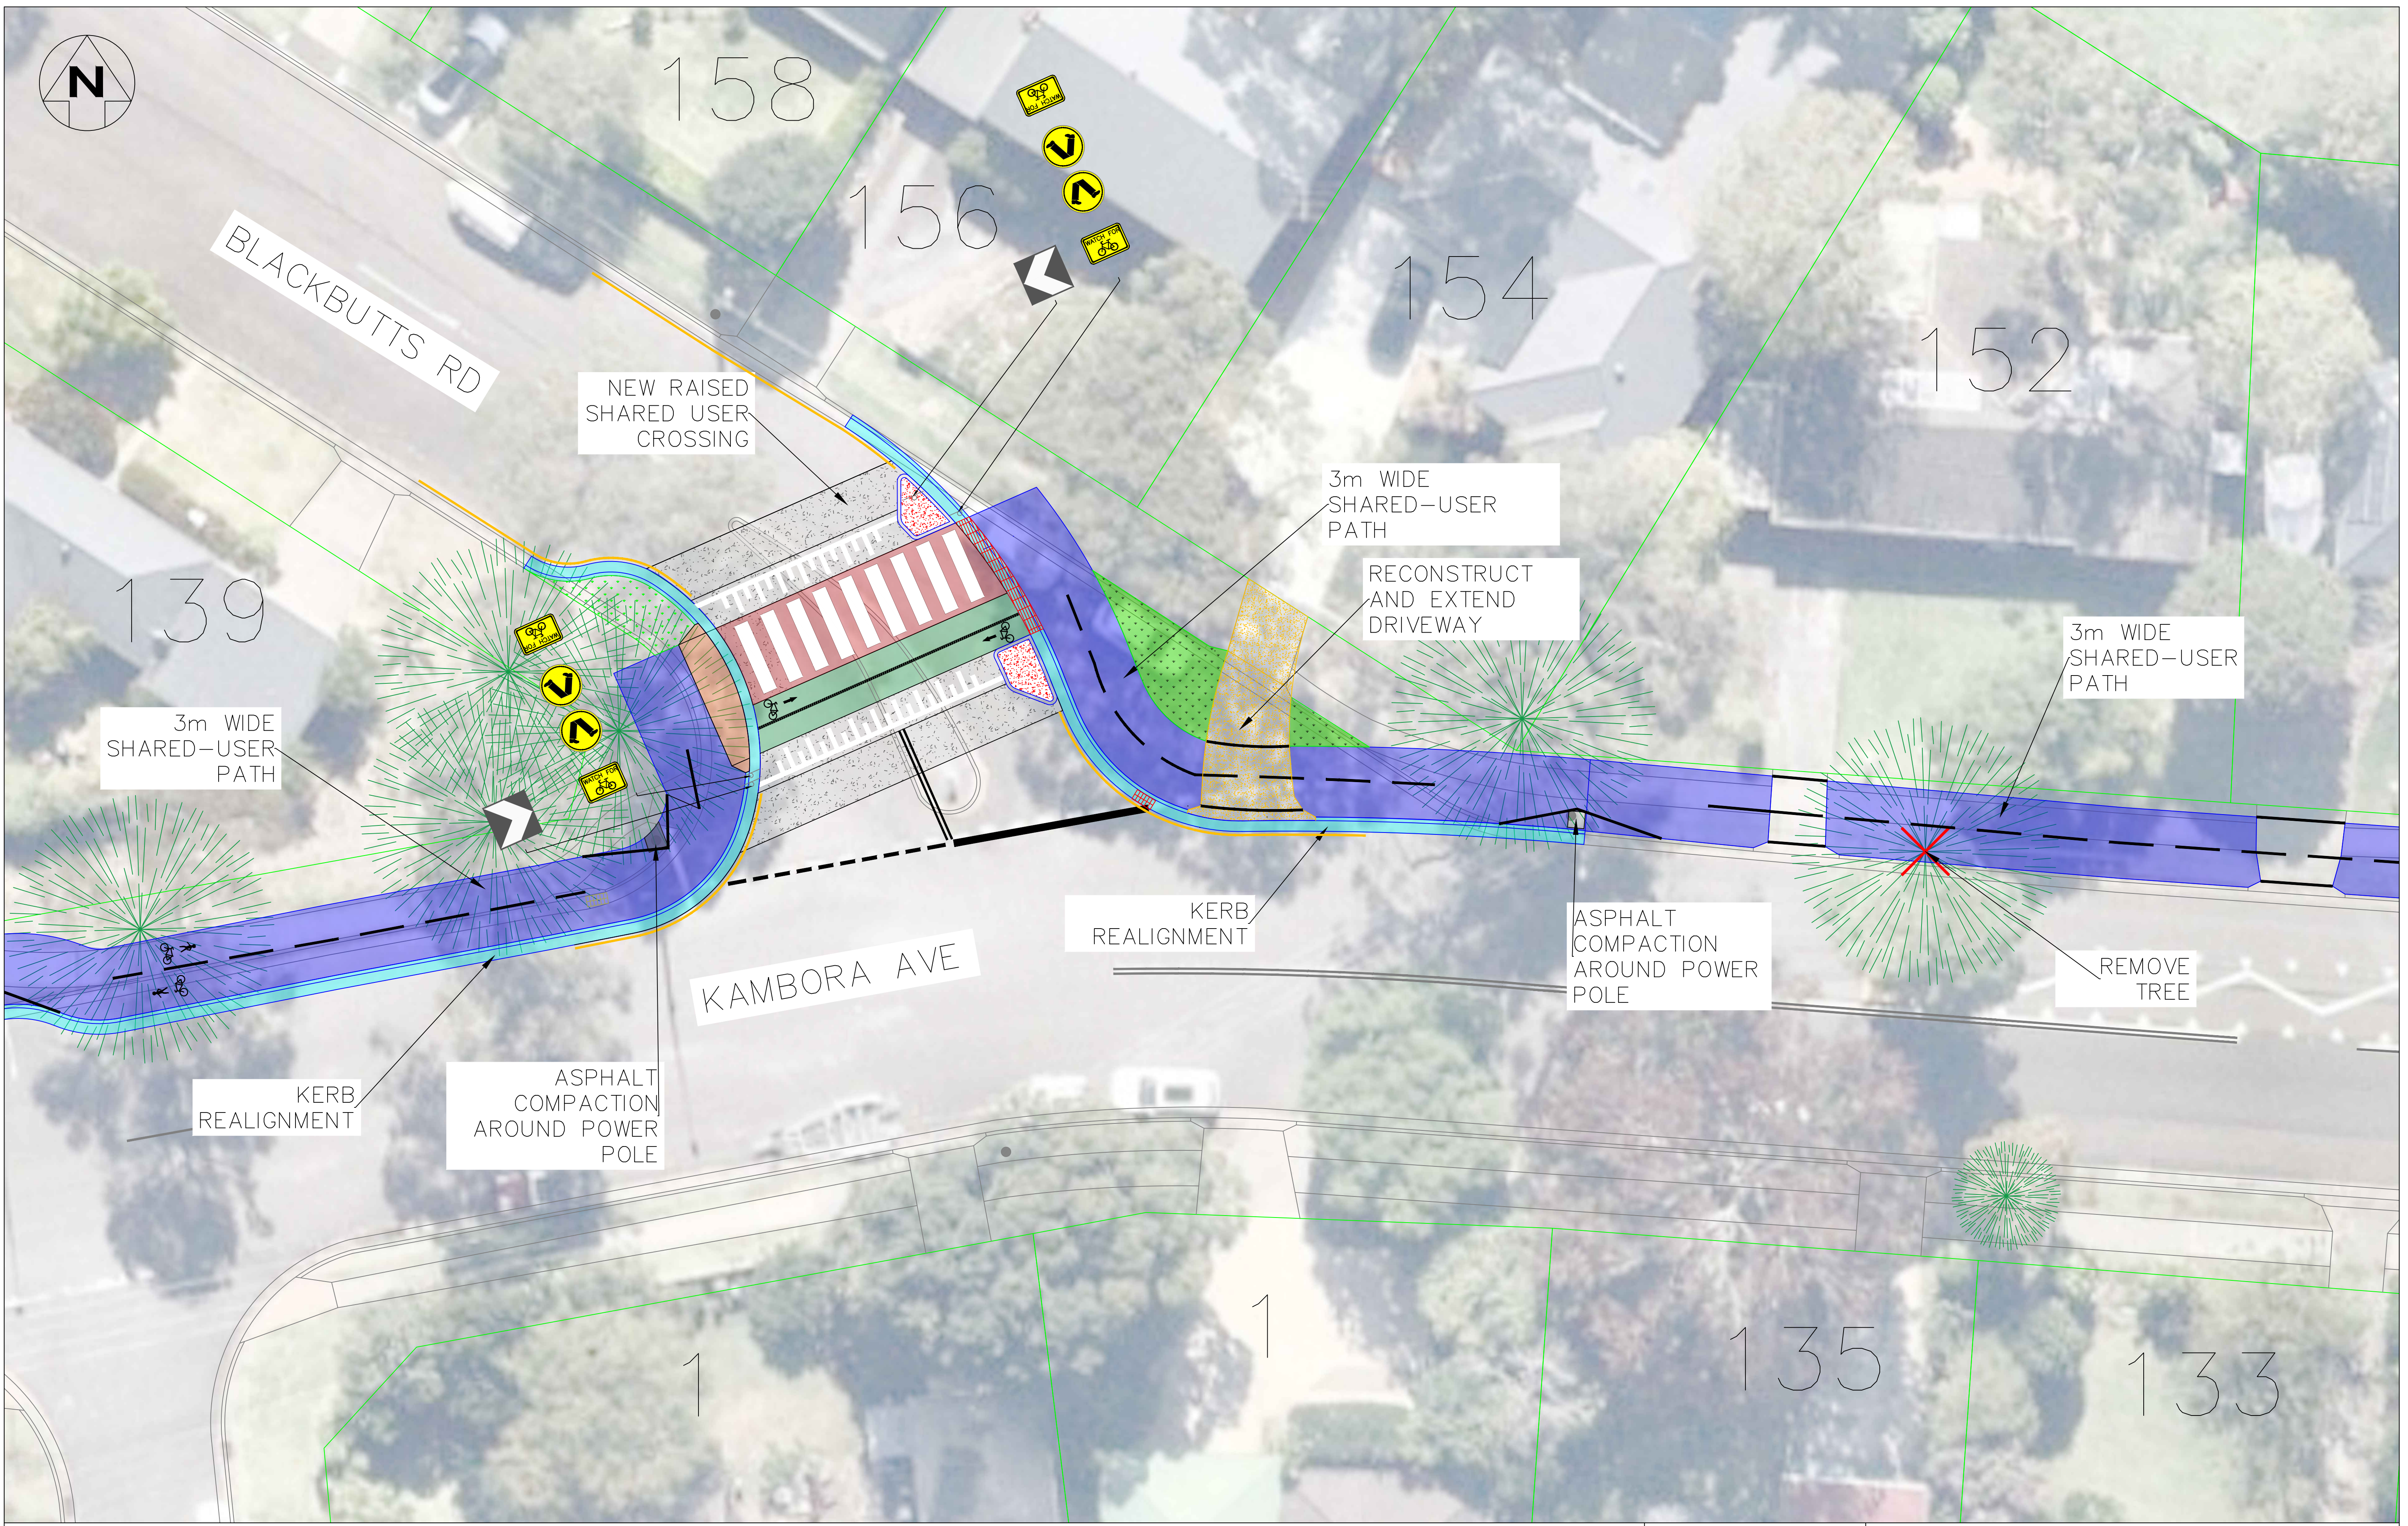




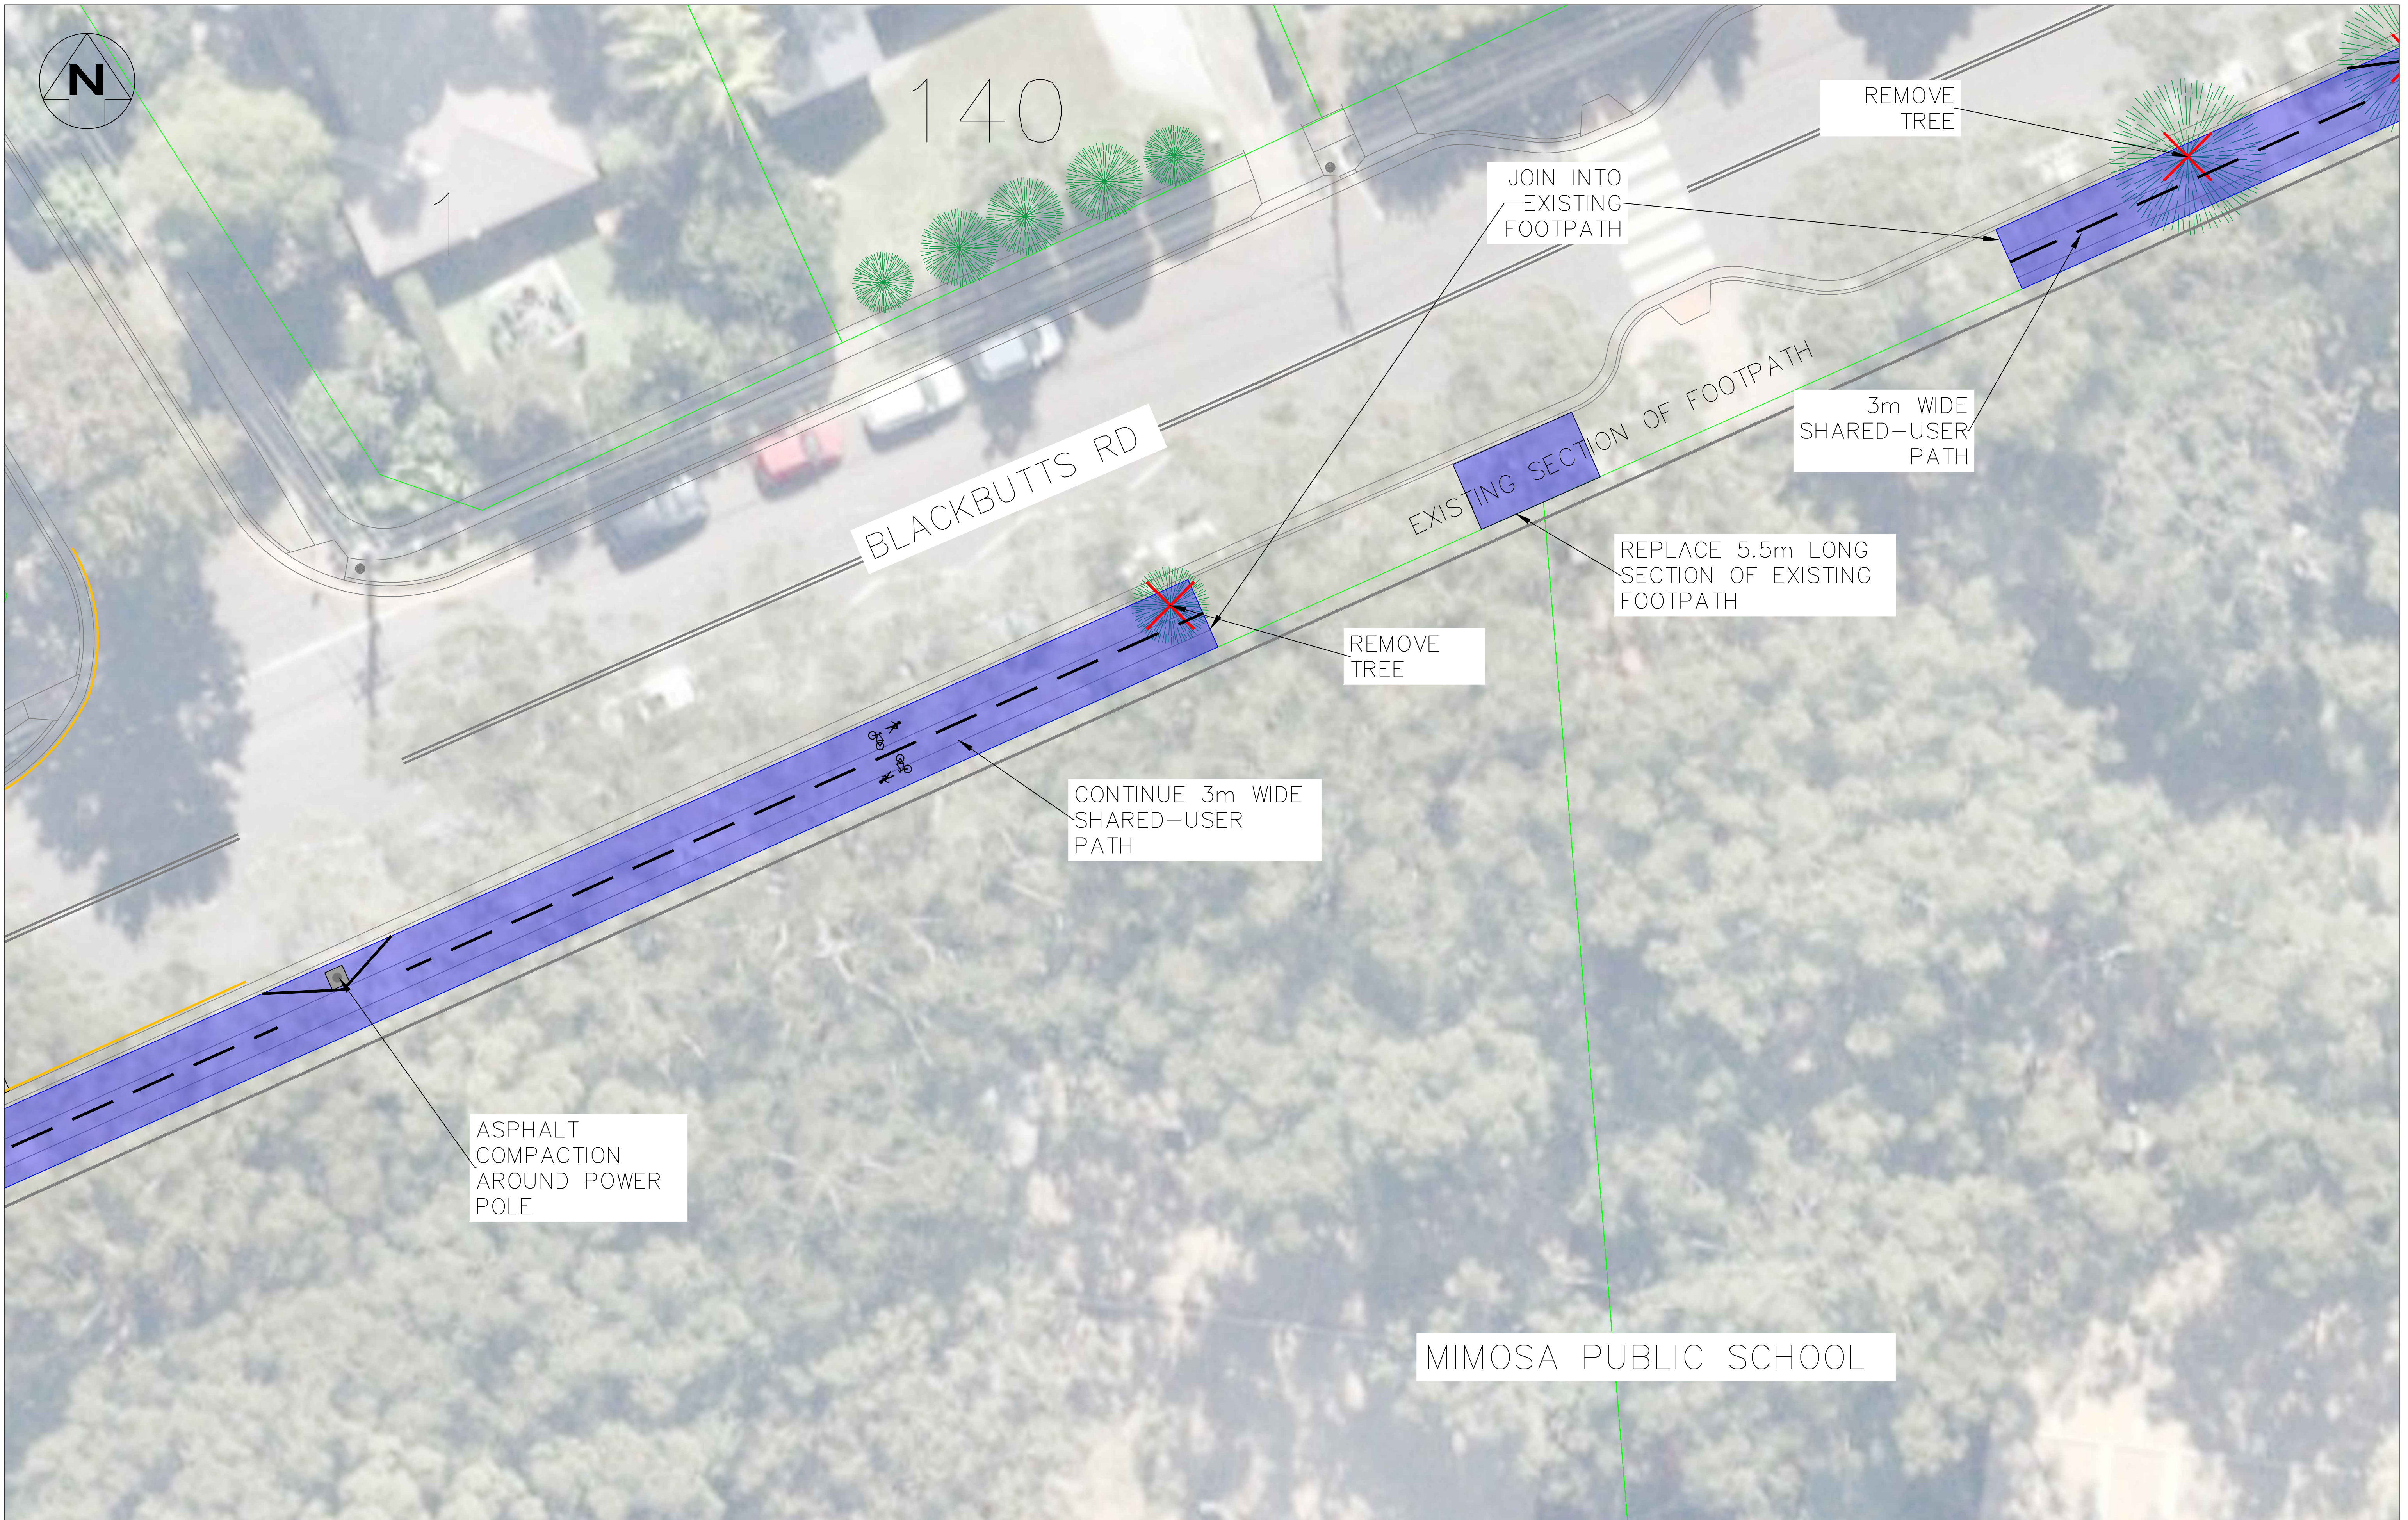


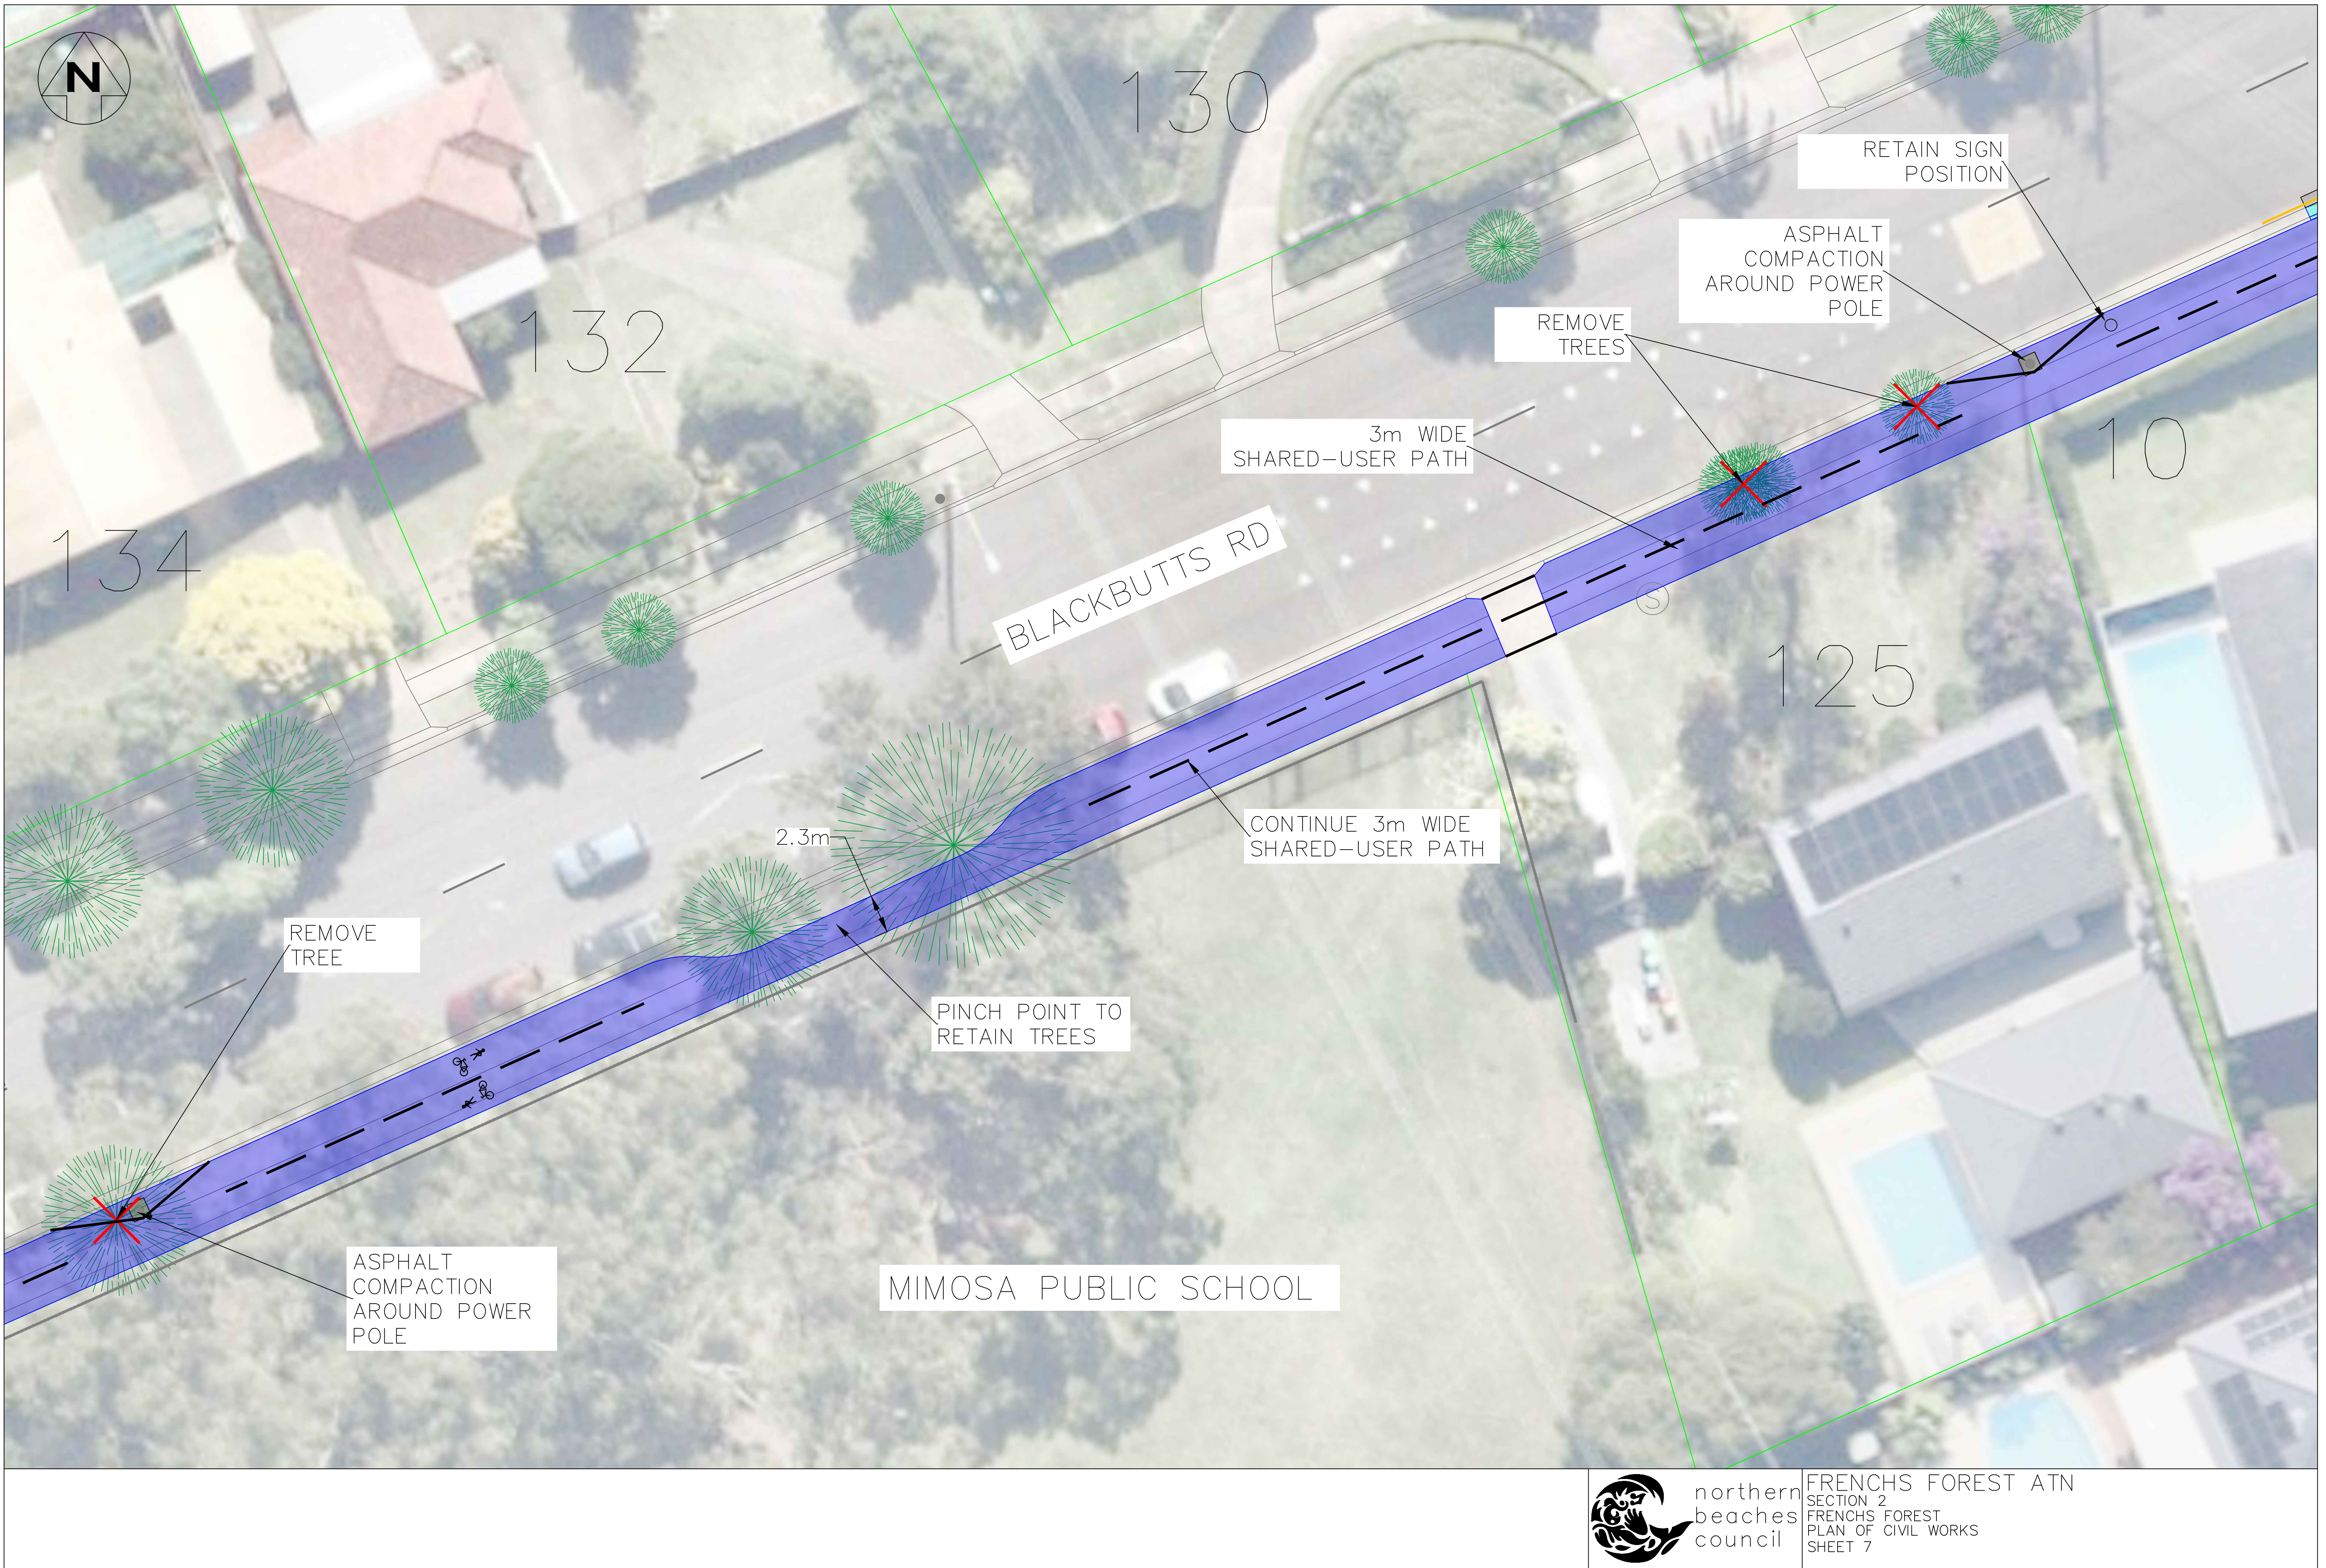

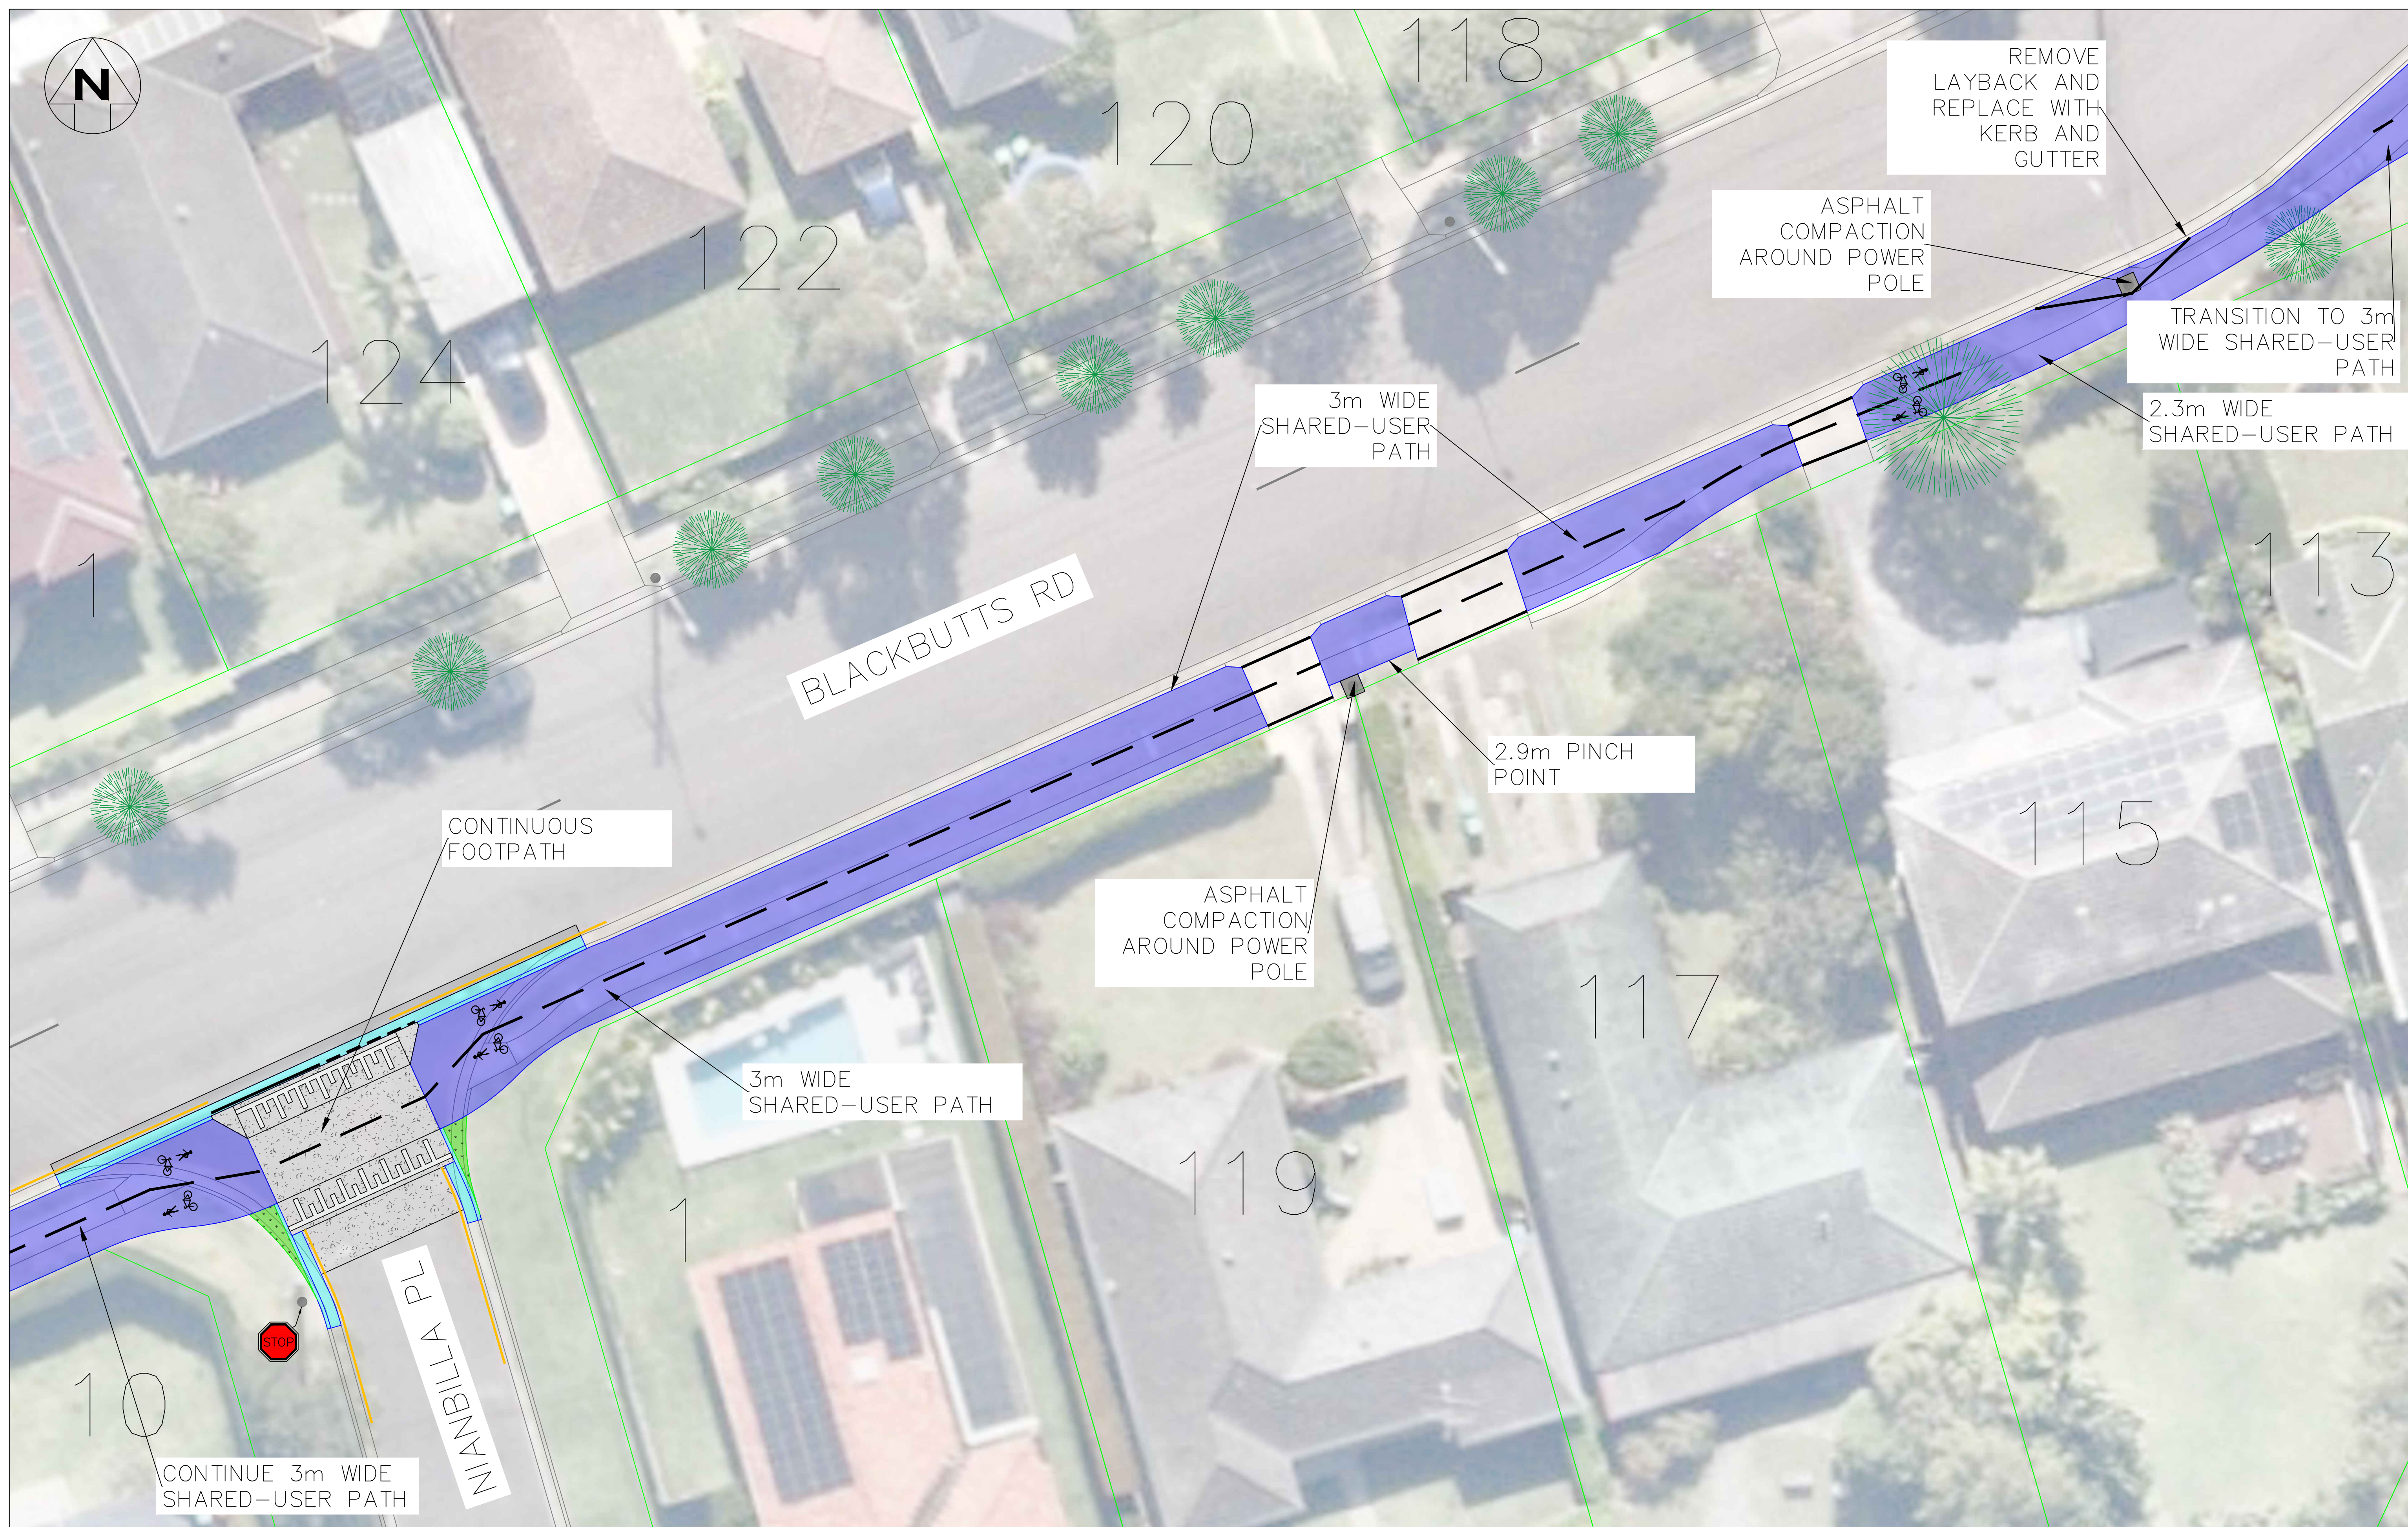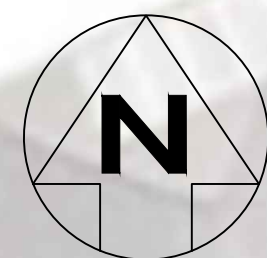


northern
beaches
council

FRENCHS FOREST ATN
SECTION 2
FRENCHS FOREST
PLAN OF CIVIL WORKS
SHEET 8

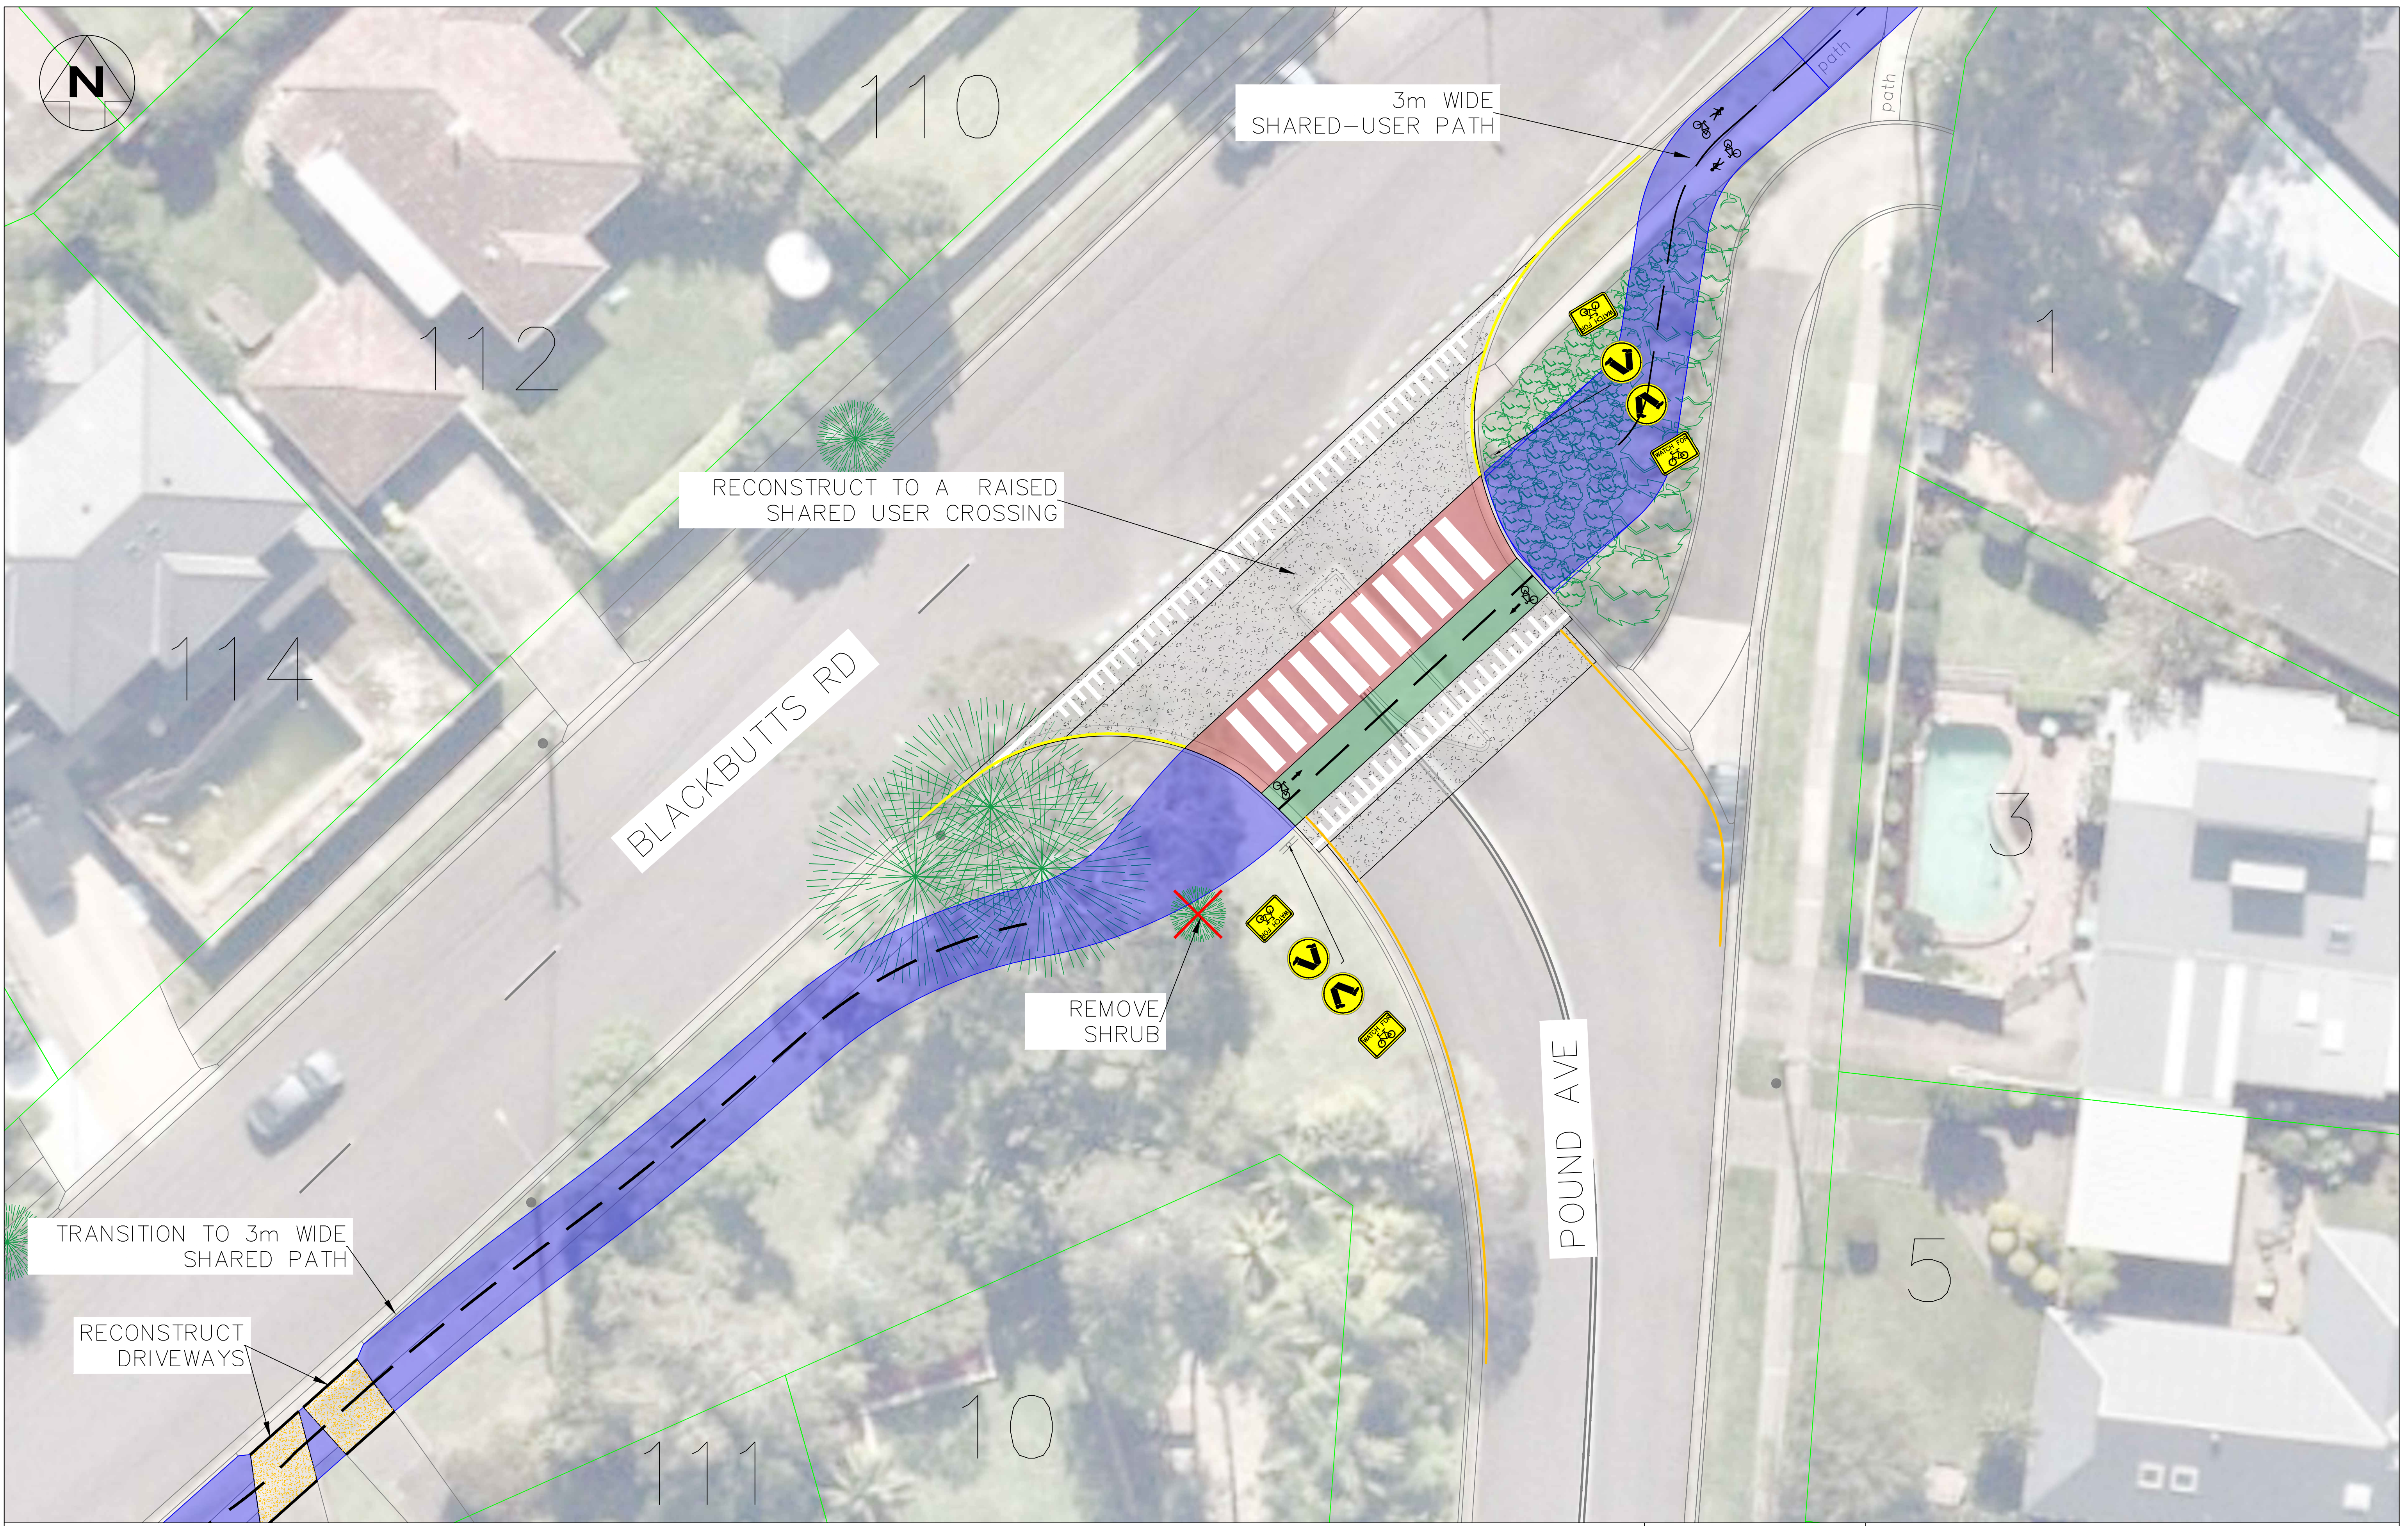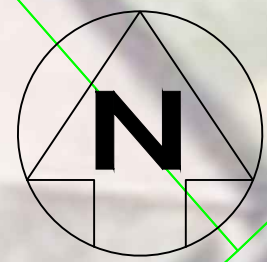

northern
beaches
council

FRENCHS FOREST ATN
SECTION 2
FRENCHS FOREST
PLAN OF CIVIL WORKS
SHEET 9

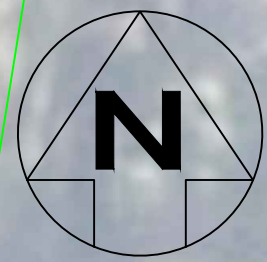

GLEN STREET THEATRE

LOCKWOOD AVE

BLACKBUTTS RD

EXTEND EXISTING DRIVEWAY

EXTEND EXISTING DRIVEWAYS TO NEW KERB BUILD-OUT (TYP.)

3m WIDE SHARED-USER PATH

CONNECTS WITH SECTION 3

3m WIDE SHARED-USER PATH

DRIVEWAY HOLD LINES (TYP.)

CONTINUE 3m WIDE SHARED-USER PATH

KERB REALIGNMENT

107

105

103

101

99



FRENCHS FOREST ATN
SECTION 2
FRENCHS FOREST
PLAN OF CIVIL WORKS
SHEET 10