
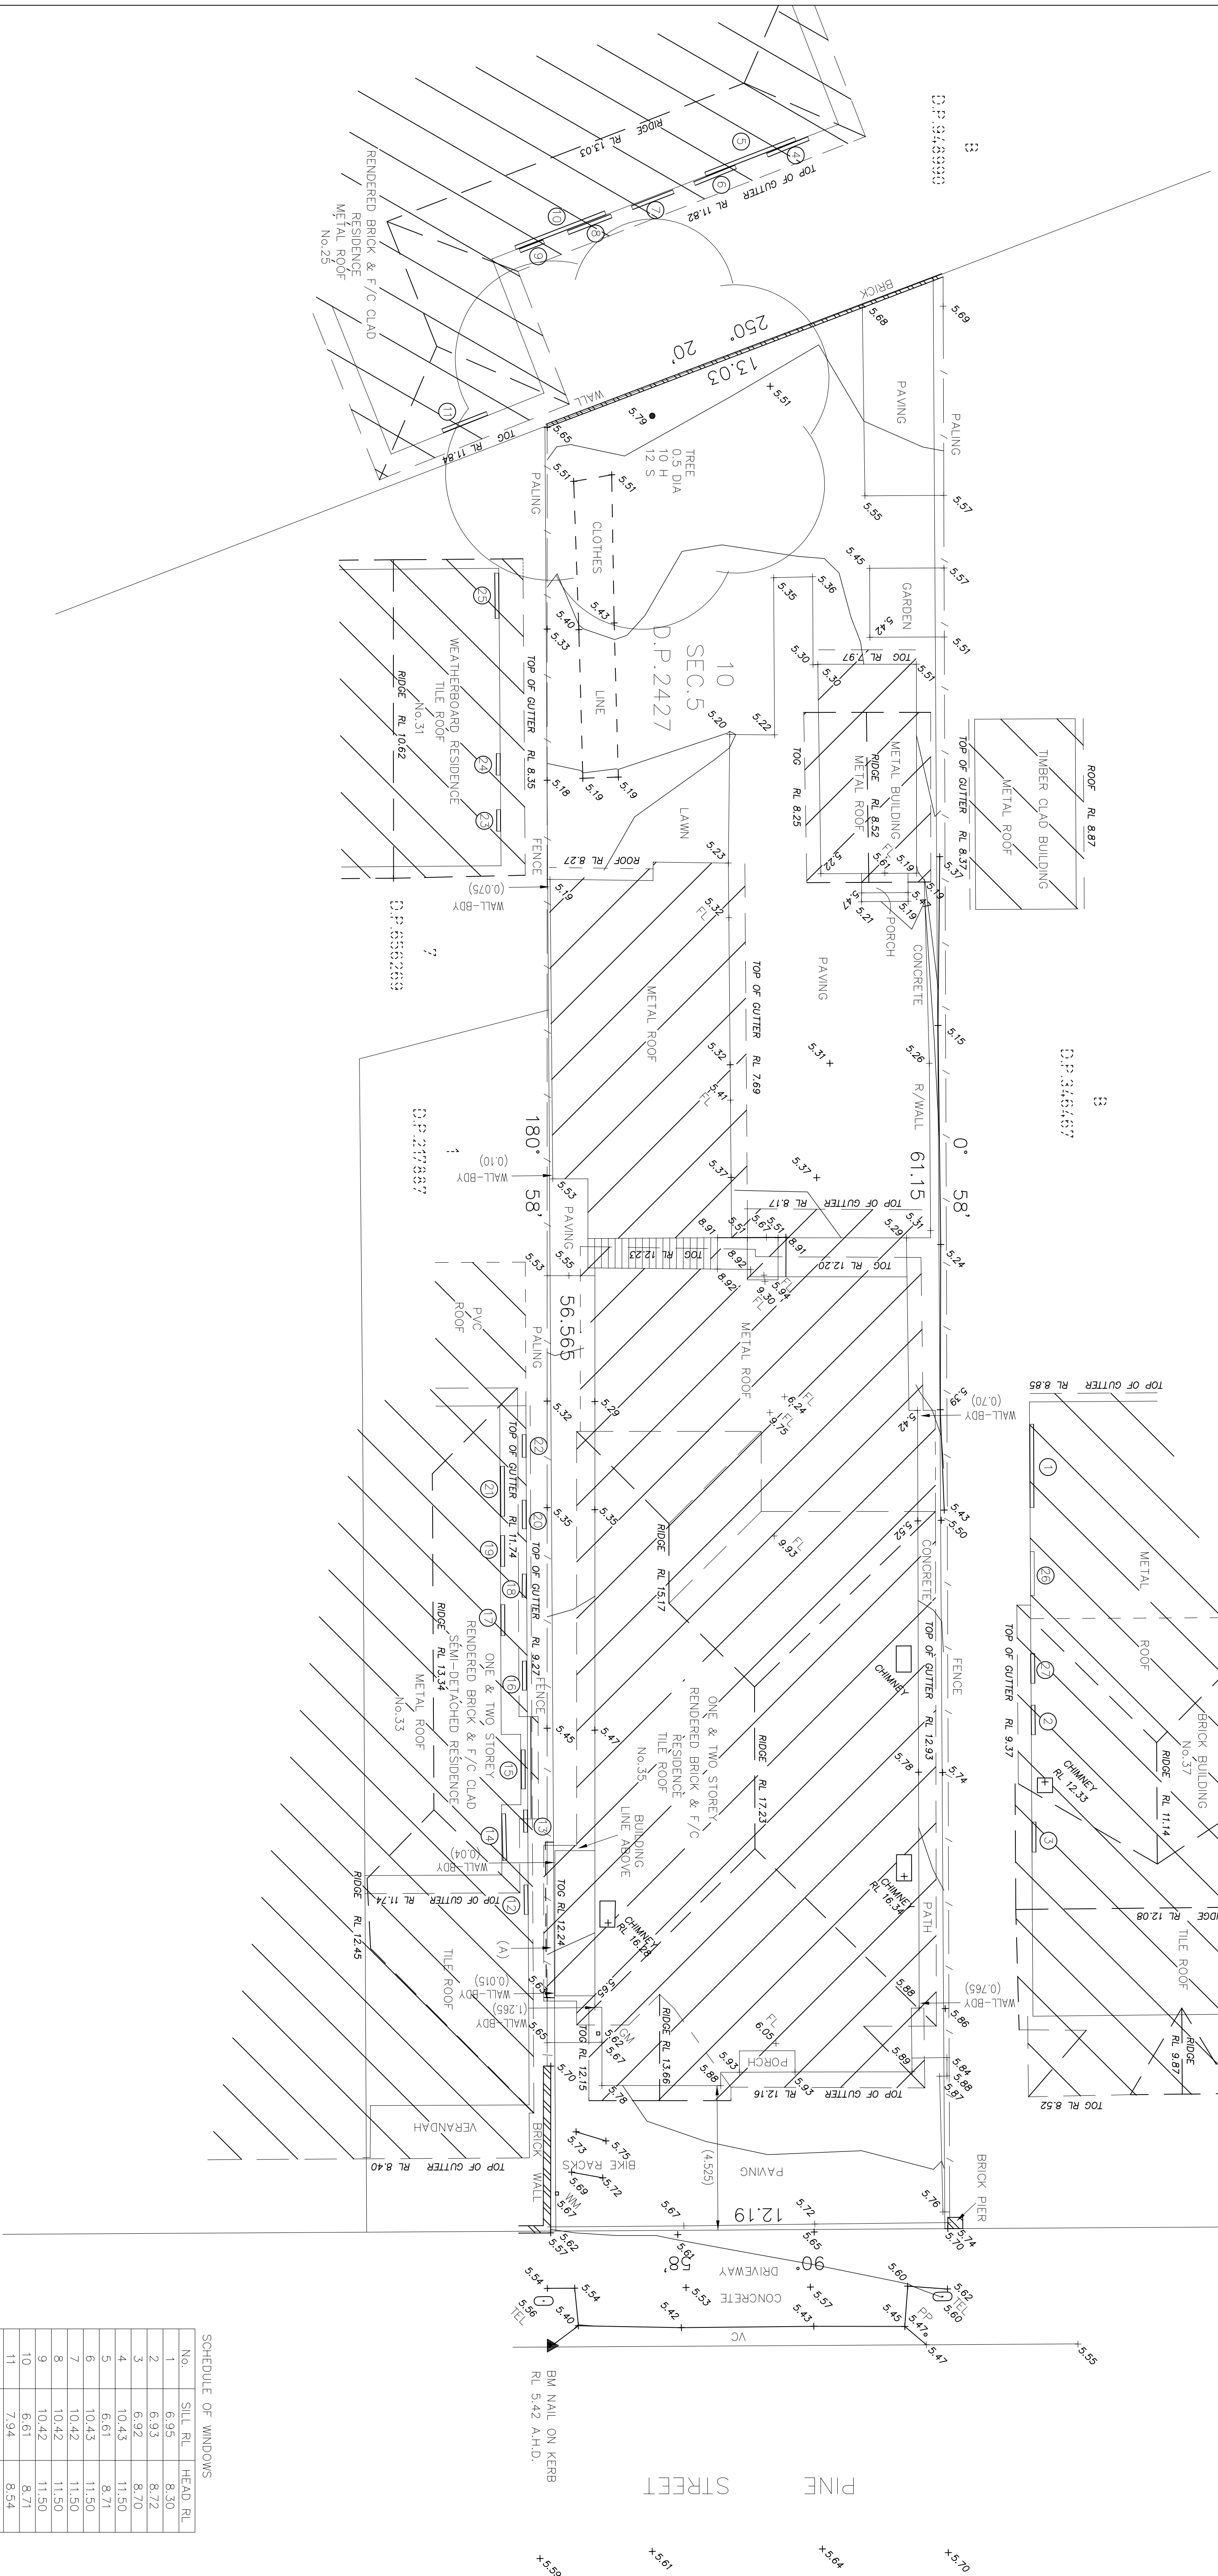


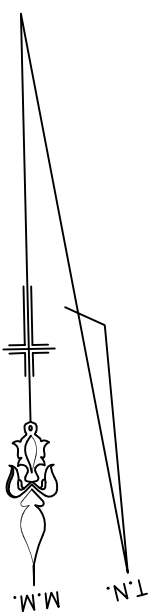

SCHEDULE OF WINDOWS			
No.	SILL RL	HEAD RL	RL
1	6.95	8.30	
2	6.93	8.72	
3	6.92	8.70	
4	10.43	11.50	
5	6.61	8.71	
6	10.45	11.50	
7	10.42	11.50	
8	10.42	11.50	
9	10.42	11.50	
10	6.61	8.71	
11	7.94	8.54	
12	7.05	8.46	
13	8.17	8.87	
14	10.96	11.51	
15	9.95	11.15	
16	6.21	8.71	
17	10.94	11.53	
18	7.60	8.50	
19	10.94	11.53	
20	6.91	8.51	
21	10.94	11.50	
22	7.75	8.45	
23	7.16	8.15	
24	6.88	7.88	
25	6.89	7.89	
26	6.95	8.29	
27	6.93	8.72	

SCHEDULE OF WINDOWS

No.	SILL	HEAD
1	6.95	8.30
2	6.93	8.72
3	6.92	8.70
4	10.43	11.50
5	6.61	8.71
6	10.43	11.50
7	10.42	11.50
8	10.42	11.50
9	10.42	11.50
10	6.61	8.71
11	7.94	8.54
12	7.05	8.46
13	8.17	8.87
14	10.36	11.51
15	9.95	11.15
16	6.21	8.71
17	10.94	11.53
18	7.80	8.50
19	10.54	11.53
20	6.91	8.51
21	10.94	11.50
22	7.75	8.45
23	7.16	8.15
24	6.88	7.88
25	6.89	7.89
26	6.95	8.29
27	6.93	8.72

LEGEND

AC	AIR CONDITIONER	MH	MANHOLE
DEC	DAMP PROOF COURSE	PB	POWER BOX
EBOX	ELECTRICITY BOX	PC	PEAK CROSSING
EP	ELECTRICITY PIT	PP	POWER POLE
FL	FLOOR LEVEL	SMH	SEWER MANHOLE
GM	GAS METER	SO	STORMWATER OUTLET
GS	GAS STOP	SW	STRAINER
GS	GULLY PIT	TEL	TELECOMMUNICATIONS PIT
HW	HOT WATER HEATER	VC	VEHICLE CROSSING
HD	HYDRANT	WM	WATER METER
IC	INSPECTION COVER	WS	WATER SERVICE
LH	LAMP HOLE		
LP	LIGHT POLE		

(A) EASEMENT FOR OVERHANGING EAVES AND GUTTER 0.255 WIDE (C394869)

AMENDMENT: PLAN UPDATED TO INCLUDE A BOUNDARY SURVEY IDENTIFYING BUILDING OFFSETS, 07/07/2020

REFERENCE:

10417/19
STUTCHBURY JAQUES PTY LTD
T AND SURVEYING CONSULTANTS

P.O. BOX 7249, BROOKVALE NSW 2100

REG'D SURVEYOR

PH: 8976 1600 FAX: 8976 1655 E-MAIL: info@stutchbury.net.au

DATE: 5/4/2019

SCALE: 1:100	PROJECT: LEVEL & DETAIL SURVEY
DATE: A.H.D.	LOT 10 SEC.5 D.P.2427

SHEET 1 OF 1 SHEETS

CLIENT: JASON DUNNACHIE
PROJECT: LEVEL & DETAIL SURVEY
LOT 10 SEC.5 D.P.2427
No.35 PINE STREET , MANLY
Sg: NORTHERN BEACHES