


NORTH

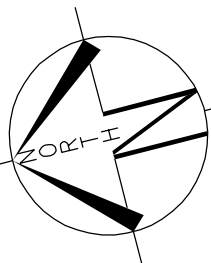



DP 237301

LOT 4
D.P: 237301
L.G.A: NORTHERN BEACHES


SITING HAS BEEN COMPLETED
IN ACCORDANCE WITH
WARRINGAH DCP 2011

LOT 5
DP 252828

LOT 3

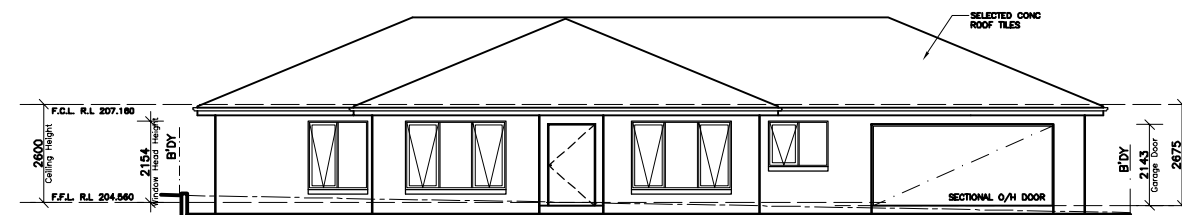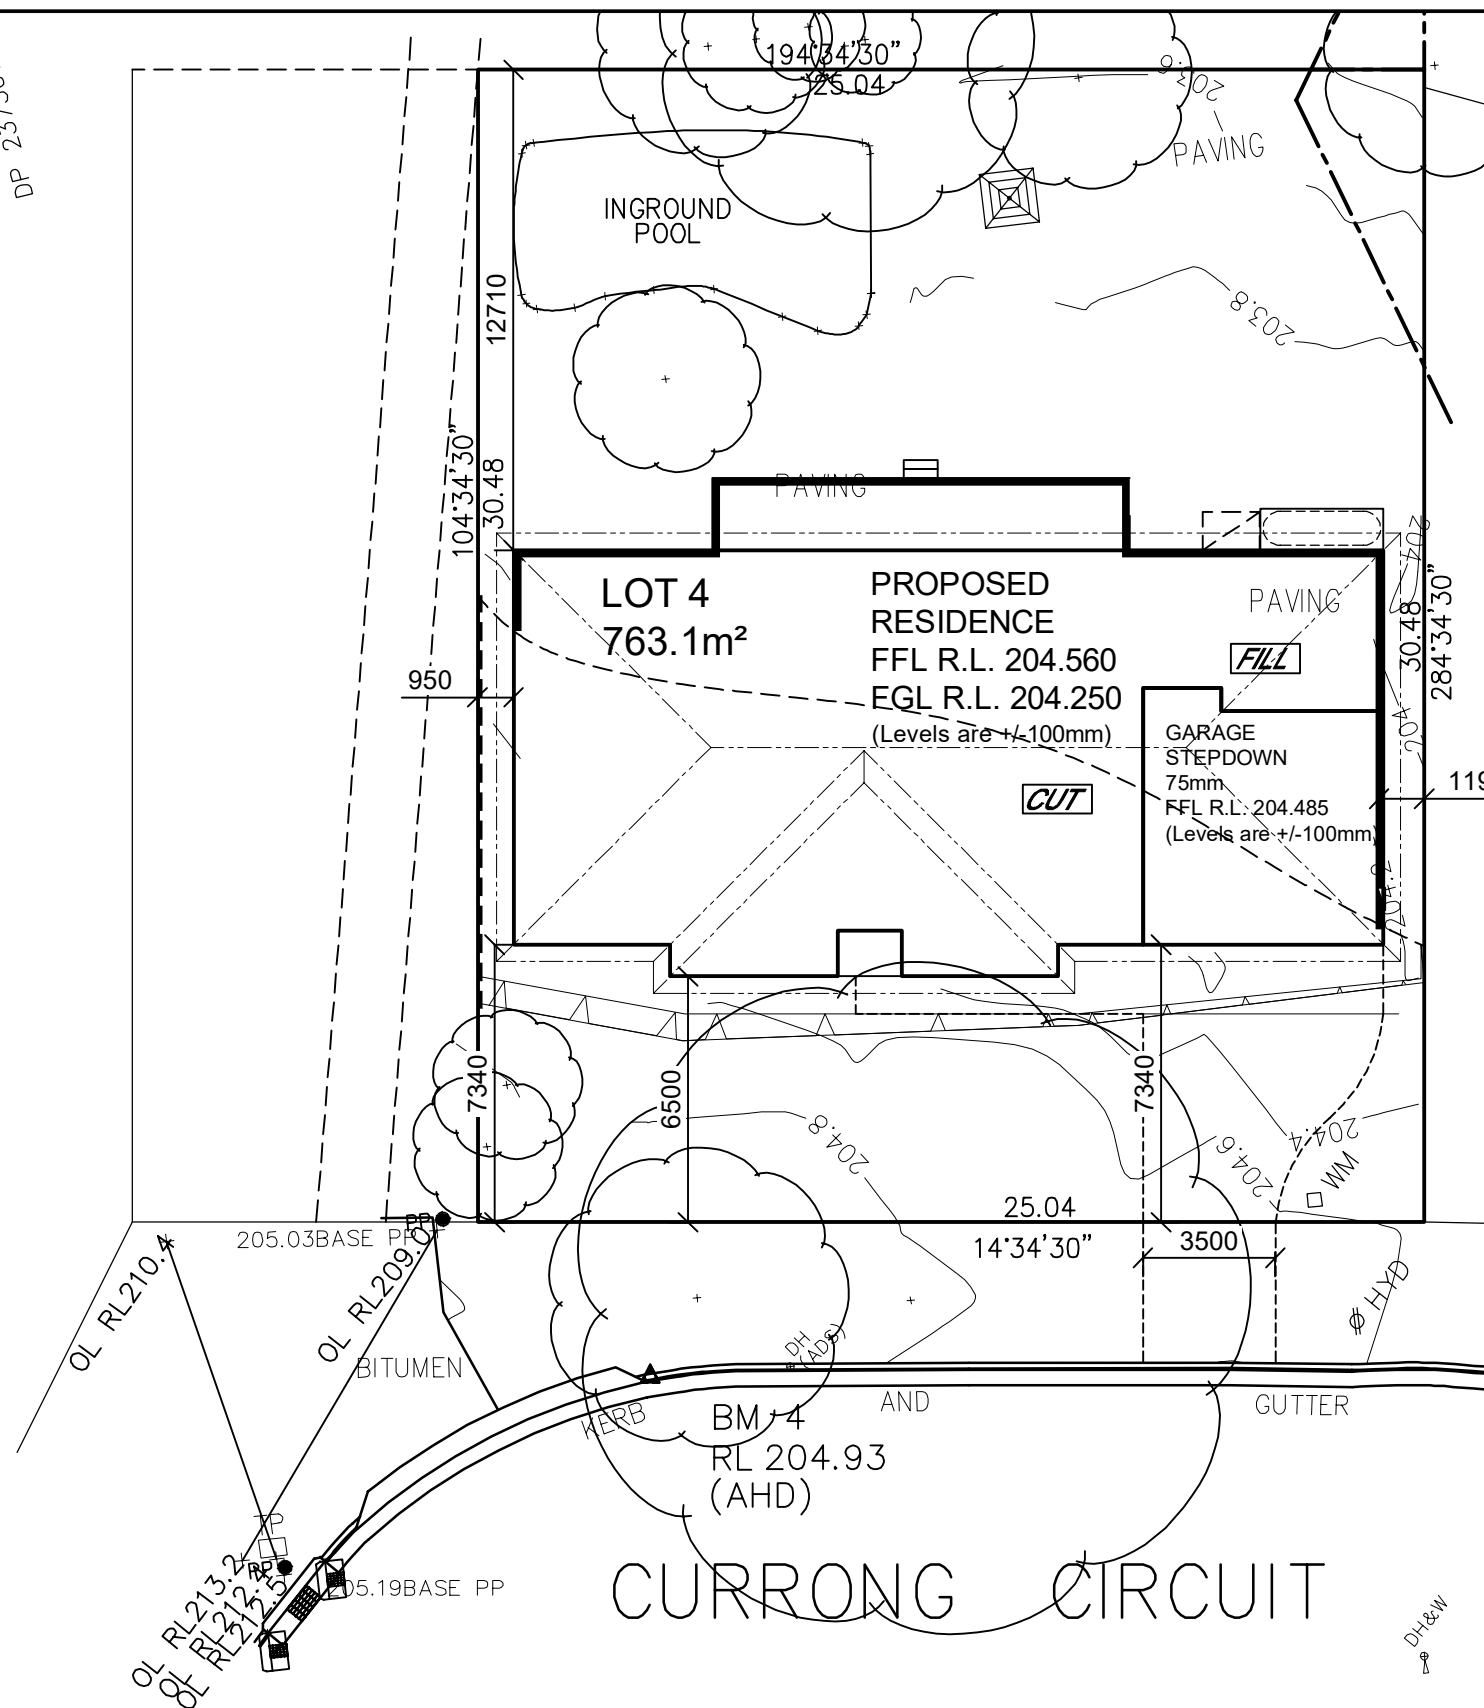

ELEVATION 1
-WEST-

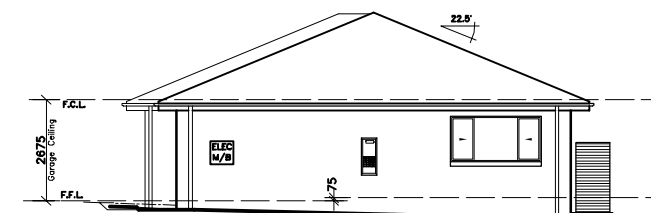

ELEVATION 2
-SOUTH-



ELEVATION 3
-EAST-



ELEVATION 4
-NORTH-

NEIGHBOUR NOTIFICATION PLAN

ClarendonHomes

BL No. 2298C
ABN 18 003 892 706

Clarendon Homes (NSW) P/L
21 Solent Circuit, Baulkham Hills NSW 2153
T: (02) 8851 5300

© ALL RIGHTS RESERVED
This plan is the property of
CLARENDON HOMES (NSW) P/L
Any copying or altering
of the drawing shall not be
undertaken without written
permission from
CLARENDON HOMES (NSW) P/L
ALL DIMENSIONS TO STRUCTURAL
ELEMENTS. DIMENSIONS TO BE READ
IN PREFERENCE TO SCALING.

CLIENT'S SIGNATURE: _____ DATE: _____

NOTES:

PRODUCT:
MAITLAND 30
Classic
R/H Garage

Sapphire Specification

CLIENT:
Mr. SYMES
Mrs. SYMES
SITE ADDRESS:
Lot 4 No.29
Currong Circuit
TERREY HILLS 2084

DA DRAWINGS

DRAWN: PG.	DATE: 18.03.21	Rev: 1
RATIO @ A3: 1:200	CHECKED: J.S	
SHEET: 2.3	JOB No: 29914901	