

DA1 - 03 EAST ELEVATION 1:100

LANDSCAPED AREA

REQUIRED AREA = $0.6 \times 752.5 = 451\text{m}^2$
PROPOSED = 421.5m^2
MIN. INCL. 6% VARIATION (DCP CLAUSE D10.13) = 406.4m^2 .
THEREFORE PROPOSAL IS COMPLIANT.

ON SITE DETENTION (OSD) REQUIREMENTS

B5.7 PITWATER DCP - OSD REQUIRED WHEN PROPOSED WORKS INCREASE HARD SURFACES BY 50m^2
EXISTING BUILDING HARD SURFACES = 90m^2
PROPOSED BUILDING HARD SURFACES = 102m^2
OSD REQUIRED WHEN HARD SURFACES = 140m^2 ($90 + 50$)
OSD IS NOT REQUIRED

NOTES


FINISHES LEGEND

RC REINFORCED CONCRETE
TD TIMBER DECK
TB TIMBER BATTENS

GENERAL:

- EXISTING STRUCTURES TO BE DEMOLISHED SHOWN DOTTED RED
- ALL LEVELS IN ACCORDANCE WITH AND
- ALL BUILDING WORK IN ACCORDANCE WITH BCA, COUNCIL CODES AND ALL RELEVANT AUSTRALIAN STANDARDS, INCLUDING, BUT NOT LIMITED TO:
 - AS 1684 - LIGHT TIMBER FRAMING CODE
 - AS 2870 - 2011 - RESIDENTIAL SLABS AND FOOTINGS
 - AS/NZS 3500.5 - 2012 - PLUMBING AND DRAINAGE
 - AS 3660.1 - 2014 - TERMITE MANAGEMENT
 - AS 3700 - 2011 - MASONRY STRUCTURES
 - AS 3740 - 2010 WATERPROOFING OF WET AREAS
 - AS 4100 - 1998 - STEEL STRUCTURES
 - AS 2890.1 - OFF STREET CAR PARKING


NEW KERB AND
PRIVACY SCREEN
APPROX 1800
HIGH ABOVE FSL

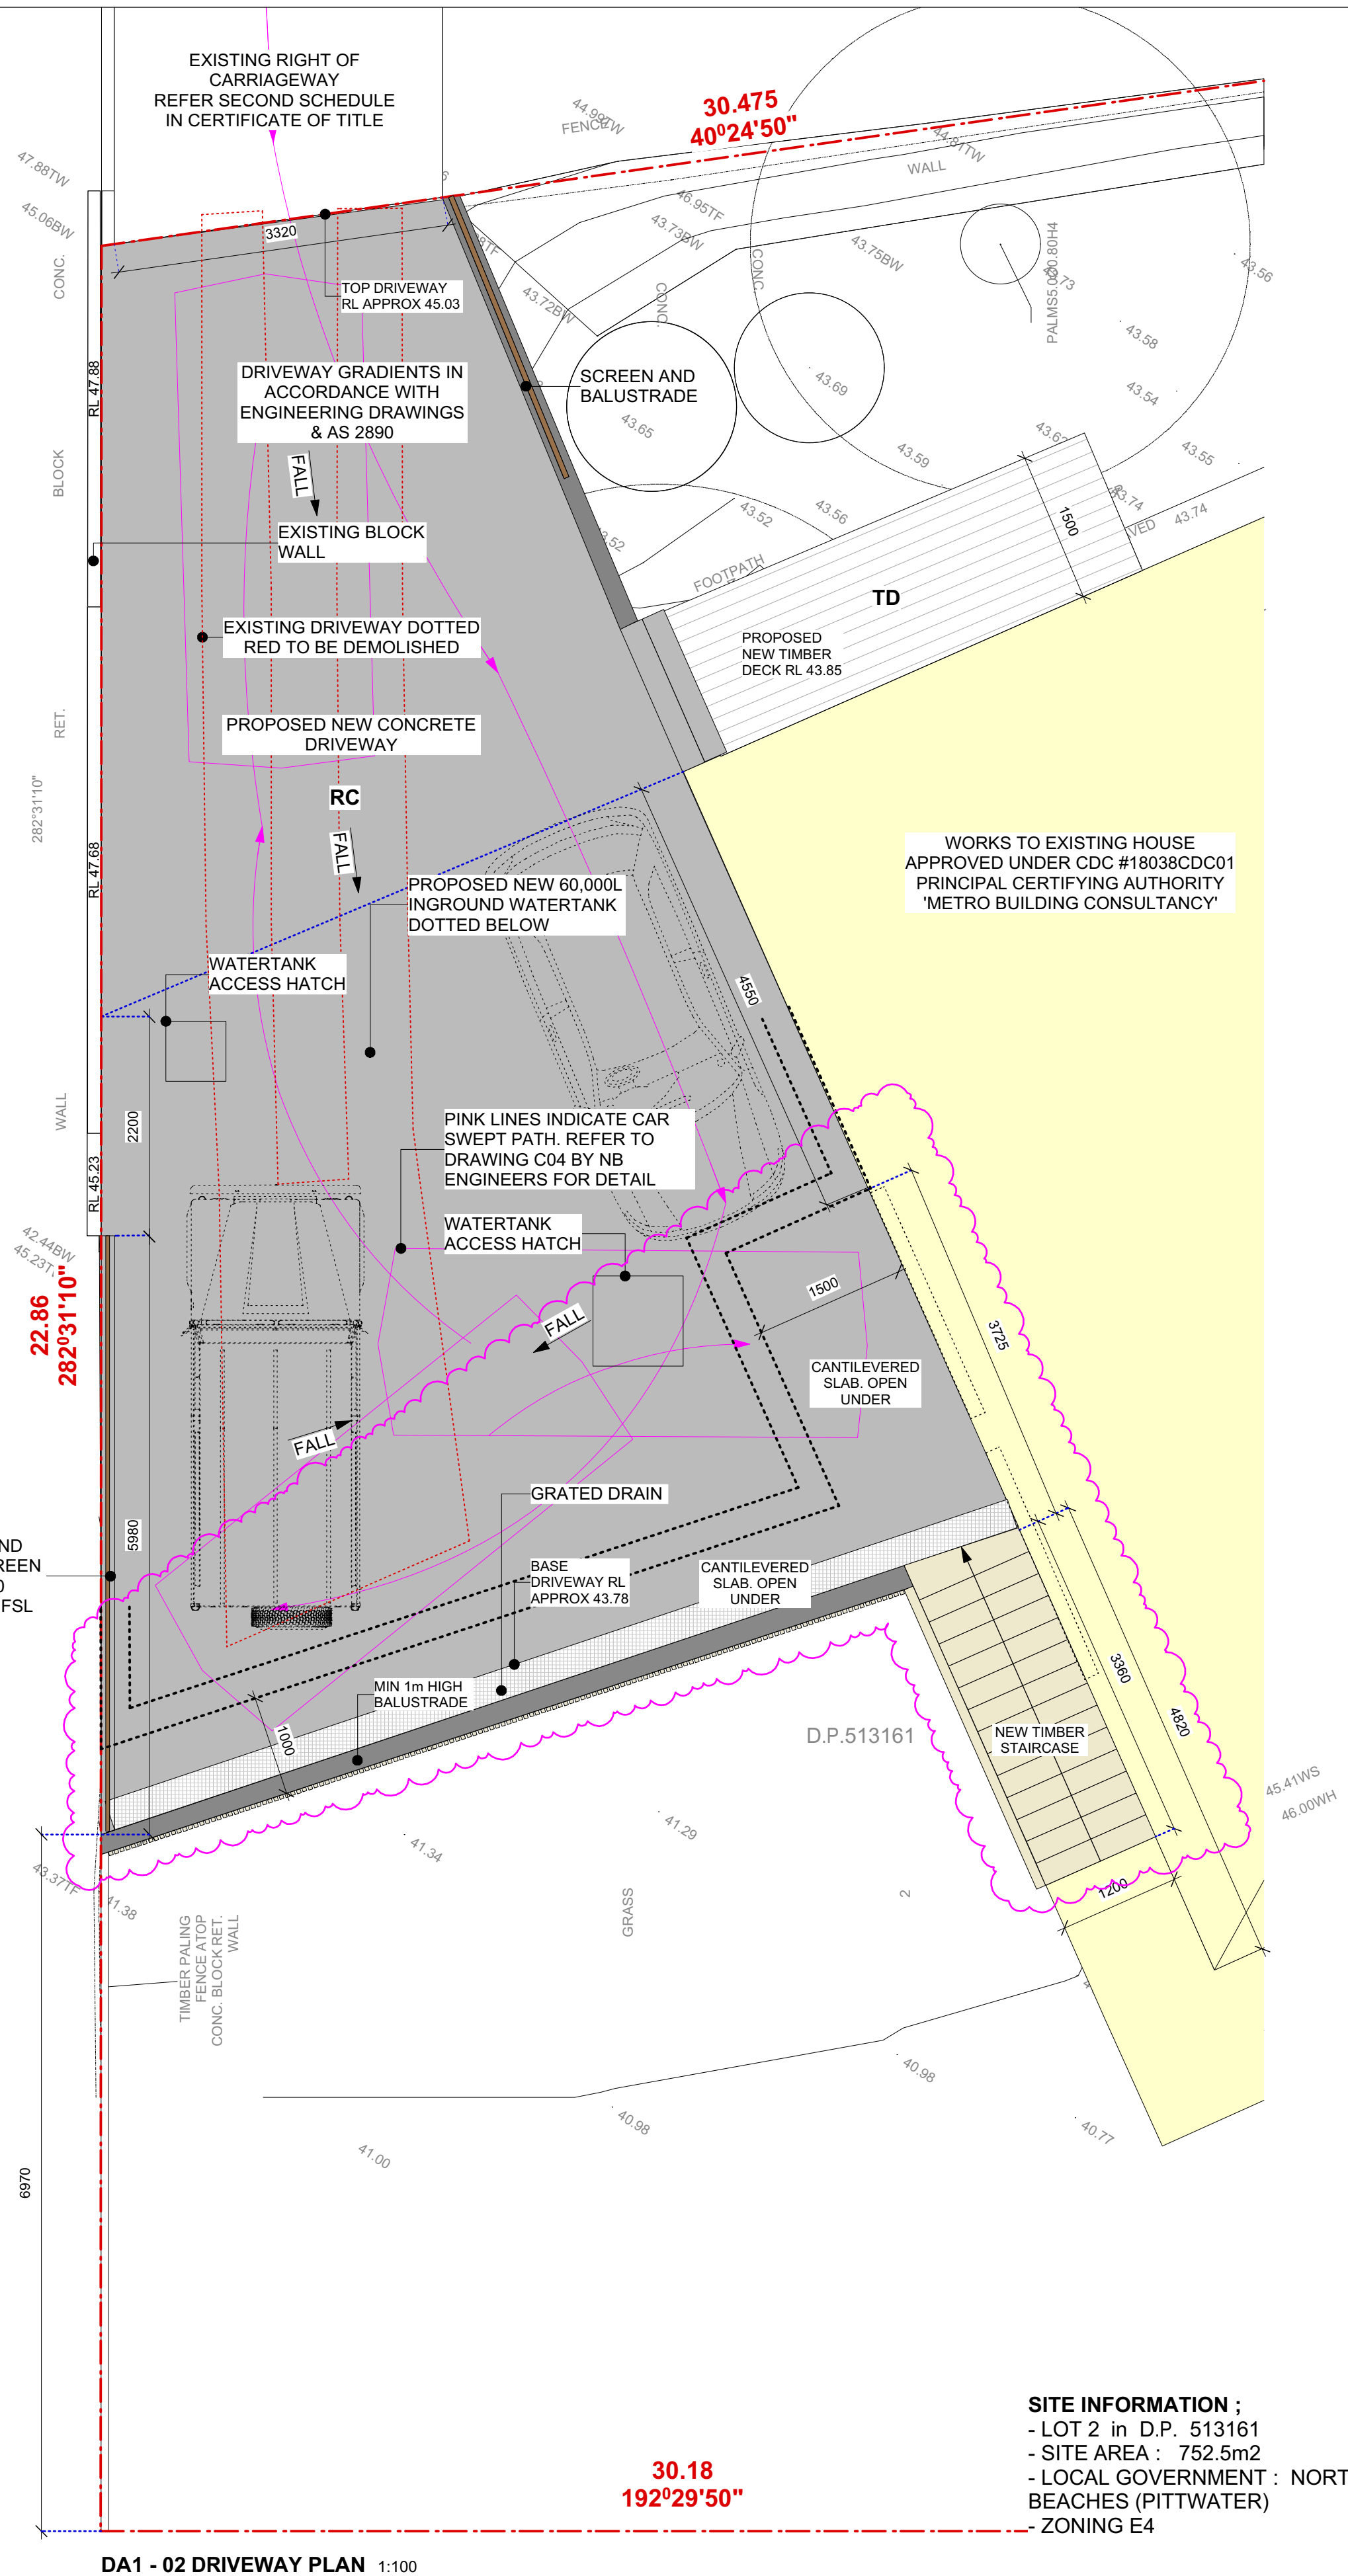

DA1 - 02 DRIVEWAY PLAN 1:100

SITE INFORMATION ;
- LOT 2 in D.P. 513161
- SITE AREA : 752.5m^2
- LOCAL GOVERNMENT : NORTHERN BEACHES (PITWATER)
- ZONING E4

DA REVISION ISSUE

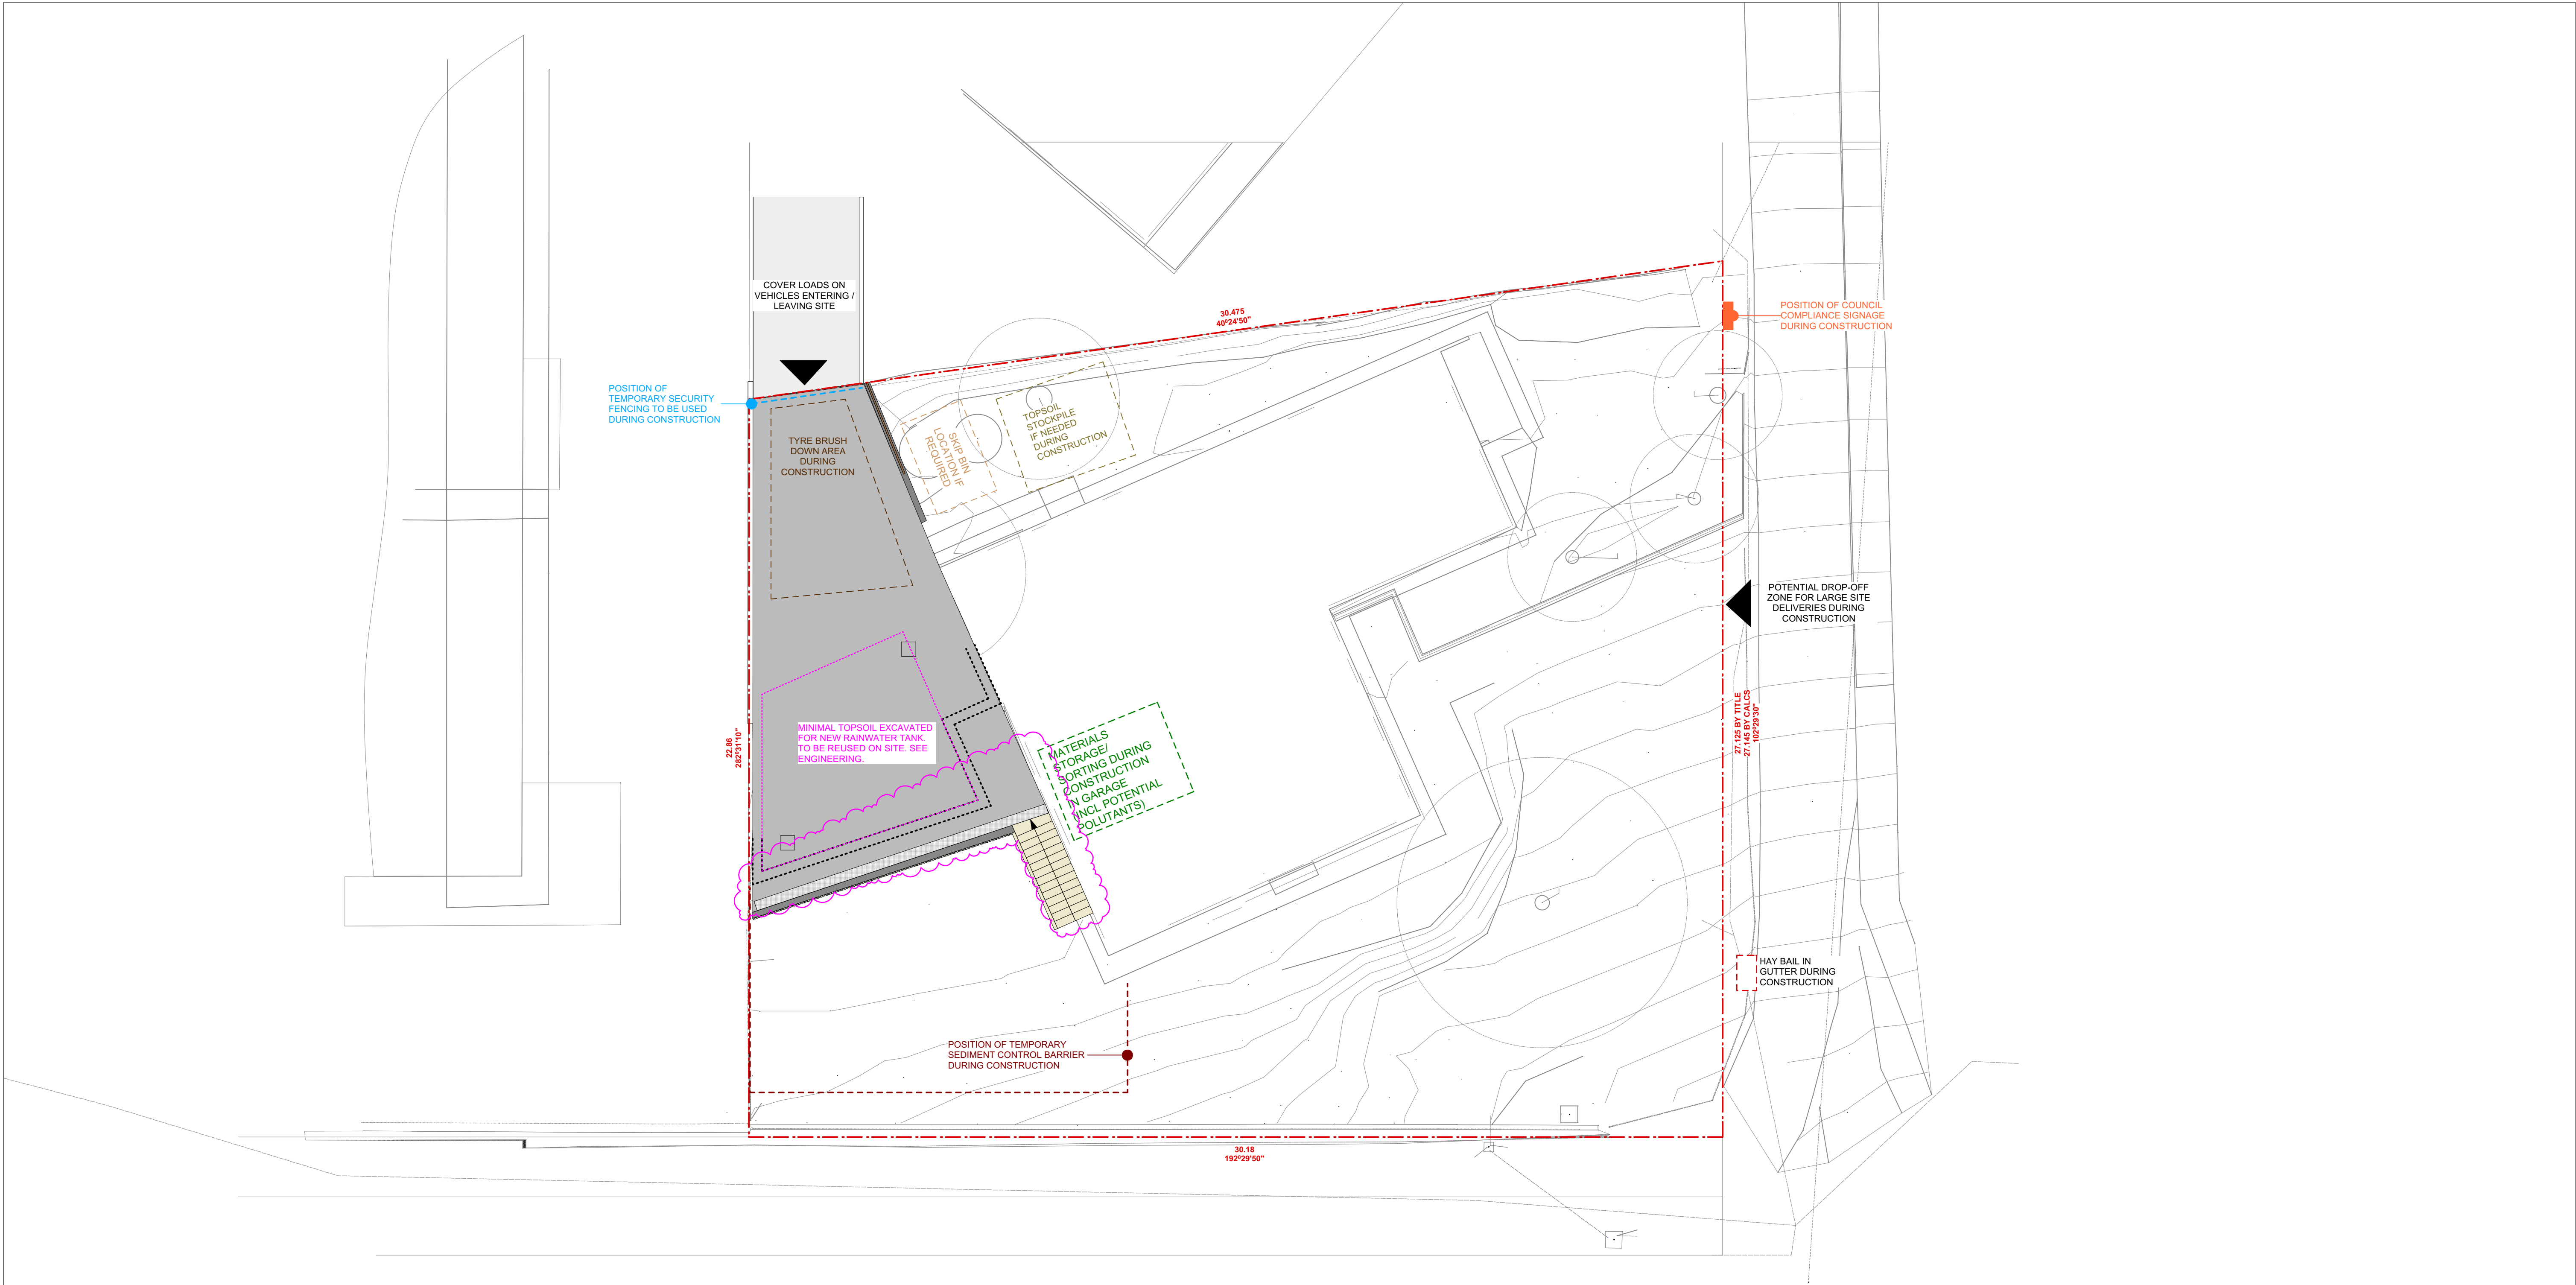

SITE INFORMATION ;
- LOT 2 in D.P. 513161
- SITE AREA : 752.5m2
- LOCAL GOVERNMENT : NORTHERN BEACHES (PITTWATER)
- ZONING E4

DA REVISION ISSUE

DA2- 01 EROSION & SEDIMENT CONTROL PLAN 1:200										DA REVISION ISSUE									
<div><div><div><div><div></div><div></div><div></div><div></div></div><div><div></div><div></div><div></div><div></div></div></div><div><div></div><div></div><div></div><div></div></div><div><div></div><div></div><div></div><div></div></div></div><div><div></div><div></div><div></div><div></div></div><div><div></div><div></div><div></div><div></div></div></div> <div><div></div><div></div><div></div><div></div></div> <div><div></div><div></div><div></div><div></div></div> 