



① GRACE AVENUE TOWARDS SORLIE PLACE



② SORLIE PLACE FOREST WAY CENTRE




③ RUSSELL AVE ENTRANCE



④ FOREST WAY BUS STOP



⑤ FOREST WAY & RUSSELL AVE CORNER

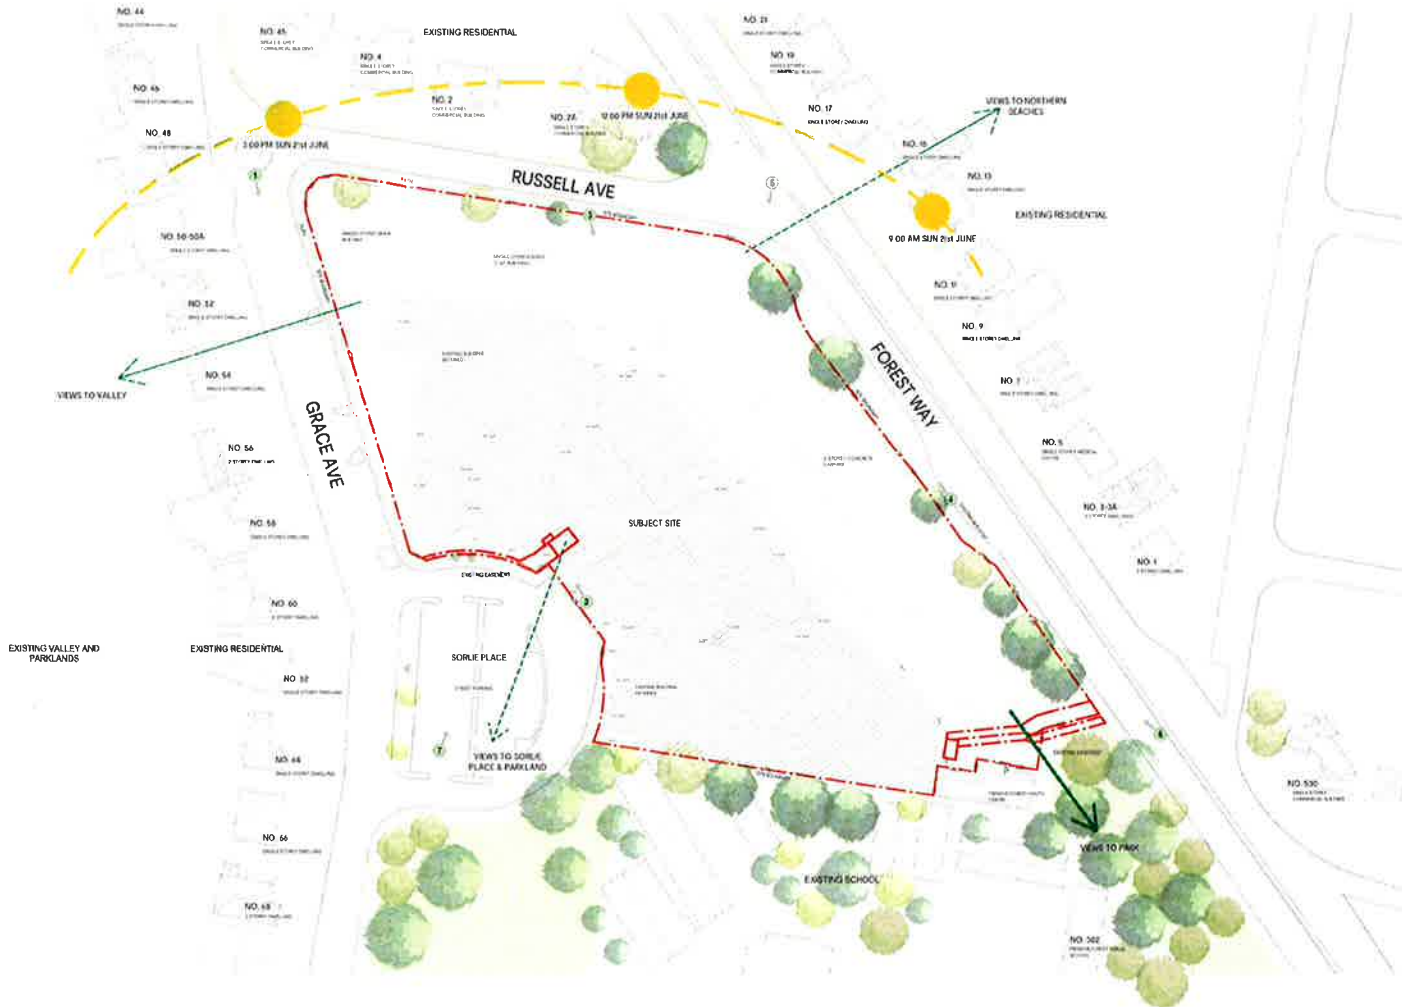

THE CURRENT SITE: S WARRINGAH RD & FOREST WAY, FRENCH FOREST NSW 2086

LEGEND


- EXISTING BUILDING TO BE DEMOLISHED
- EXISTING BUILDING TO BE RETAINED
- EXISTING VEGETATION
- VIEWS FROM SITE
- TITLE BOUNDARY
- EXISTING TREES
- VIEWS TO SITE



⑥ FORESTWAY TOWARDS RUSSELL AVE



⑦ SORLIE PLACE

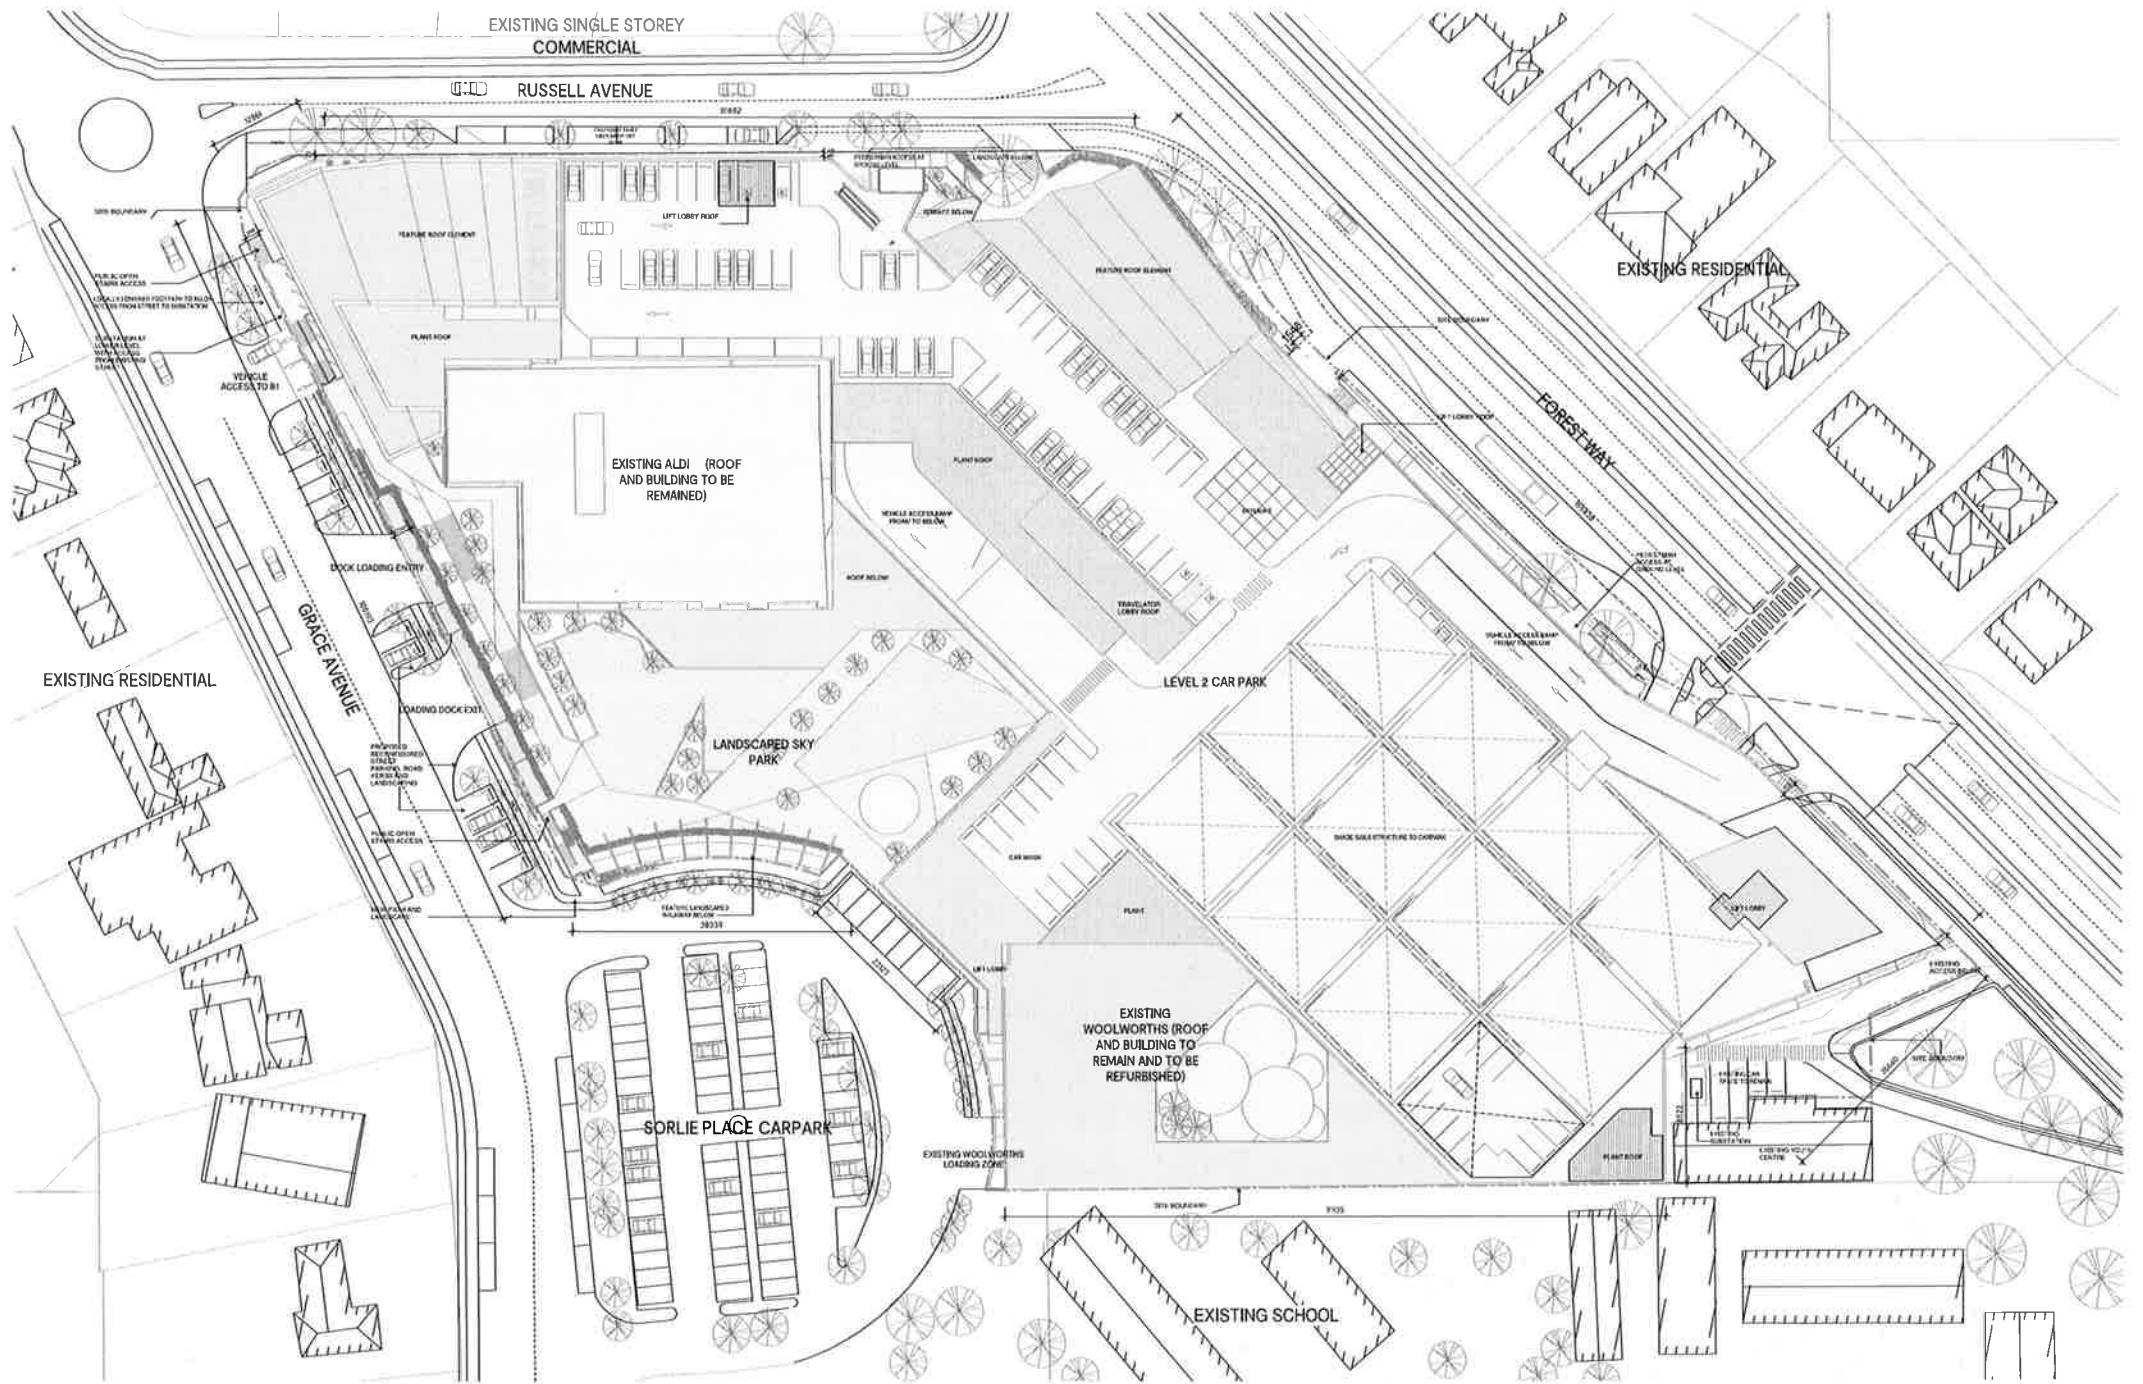

C.C.
1:100

B.D.
1:100

A.A.
1:100

A.A.
1:100

E.E.
1:100


F.F.
1:100

F.F.
1:100

KEY LEGEND




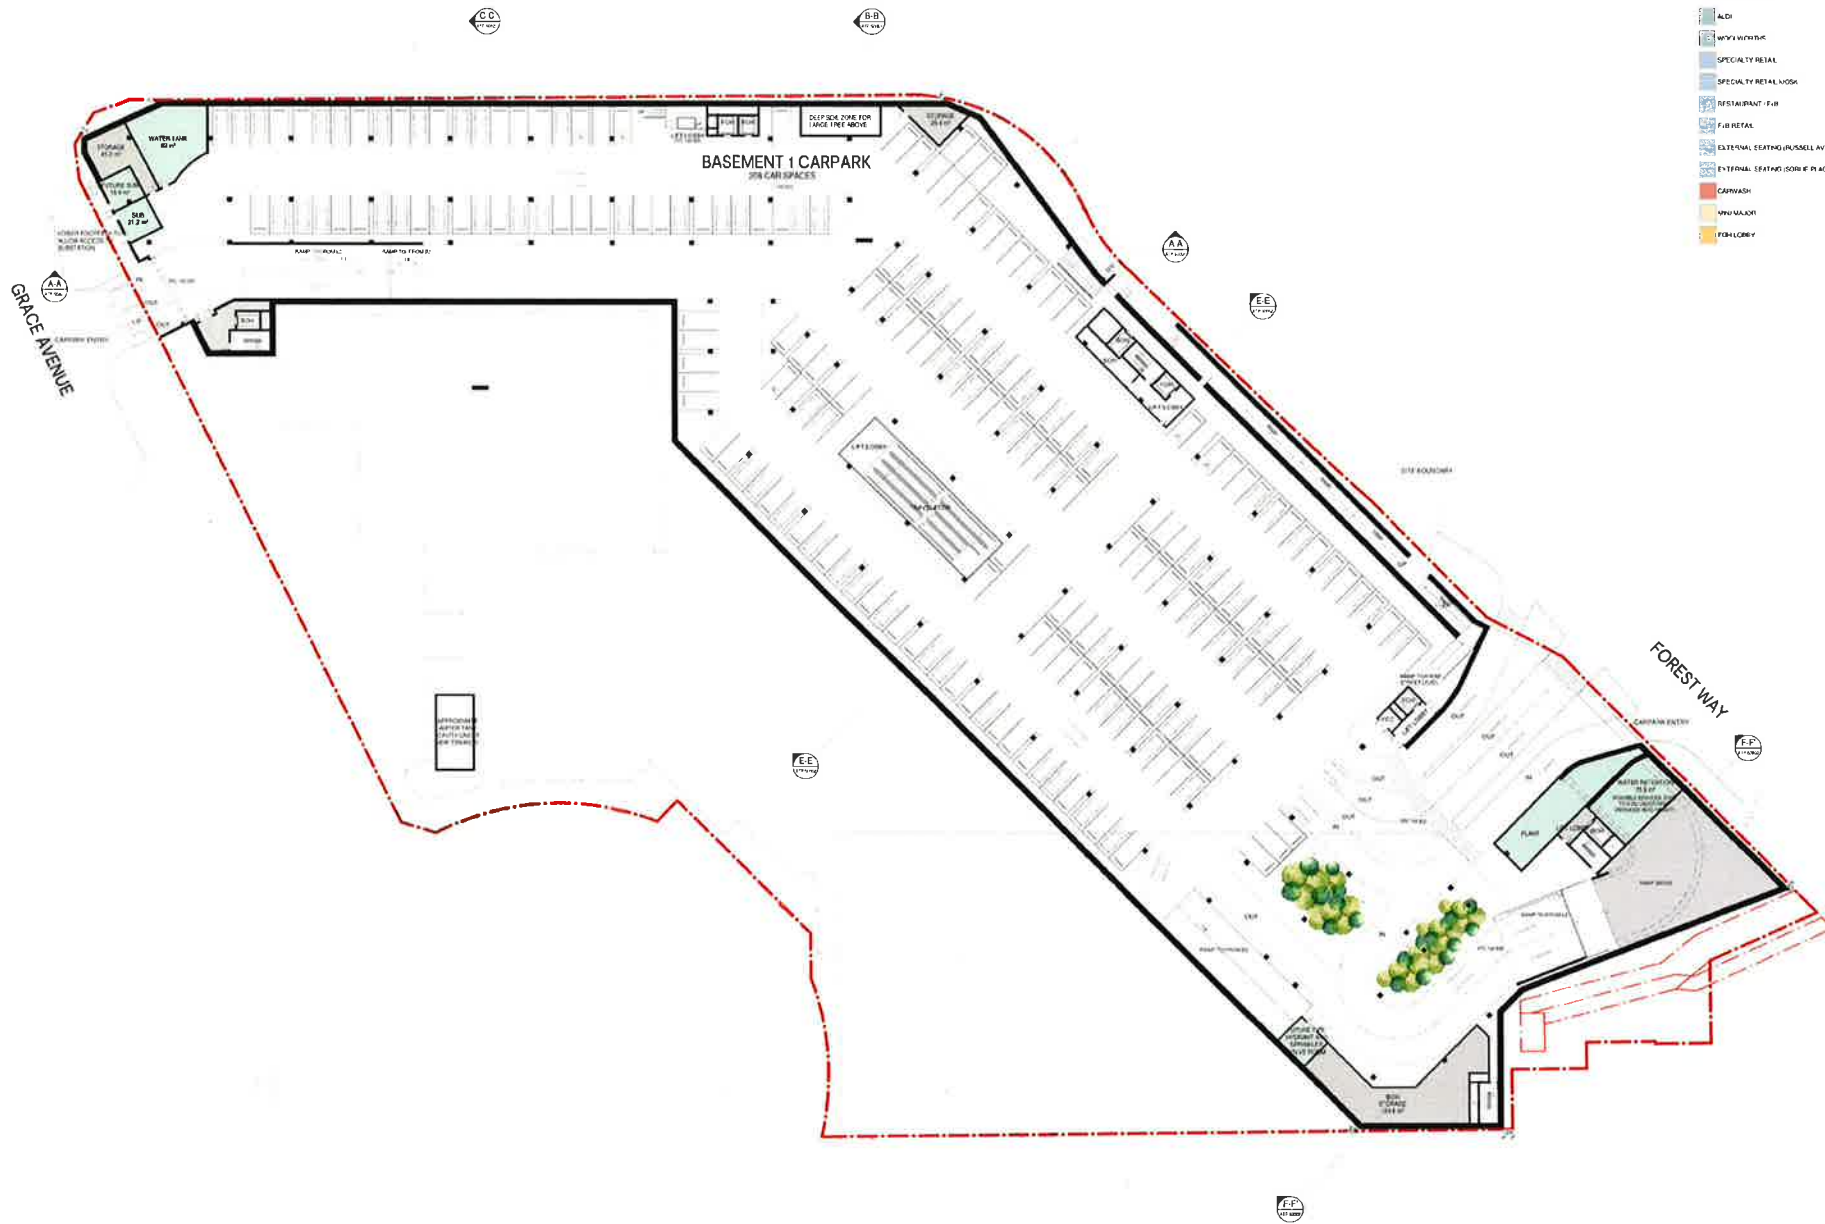

KEY LEGEND







KEY LEGEND

- CHILDCARE
- COMMERCIAL
- MEDICAL
- GYM
- OFFICE
- RECH. STORE
- ARTISTERS
- PLANT SERVICES
- SANITARY
- STORAGE




KEY LEGEND

	CHILDREN		CHILDREN
	WOODWORTH		COMMERCIAL
	SPECIALTY RETAIL		MEDICAL
	SPECIALTY RETAIL W/ Kiosk		GYM
	RESTAURANT F&B		EXISTING
	F&B RETAIL		BOOK STORE
	EXTERNAL SEATING (BUSHELL AVE)		IDENTIFIED
	EXTERNAL SEATING (SUNSHINE PLACE)		PLANT SERVICES
	CARWASH		SKYPARK
	SPA/LOBBY		STORAGE
	SPA/LOBBY		

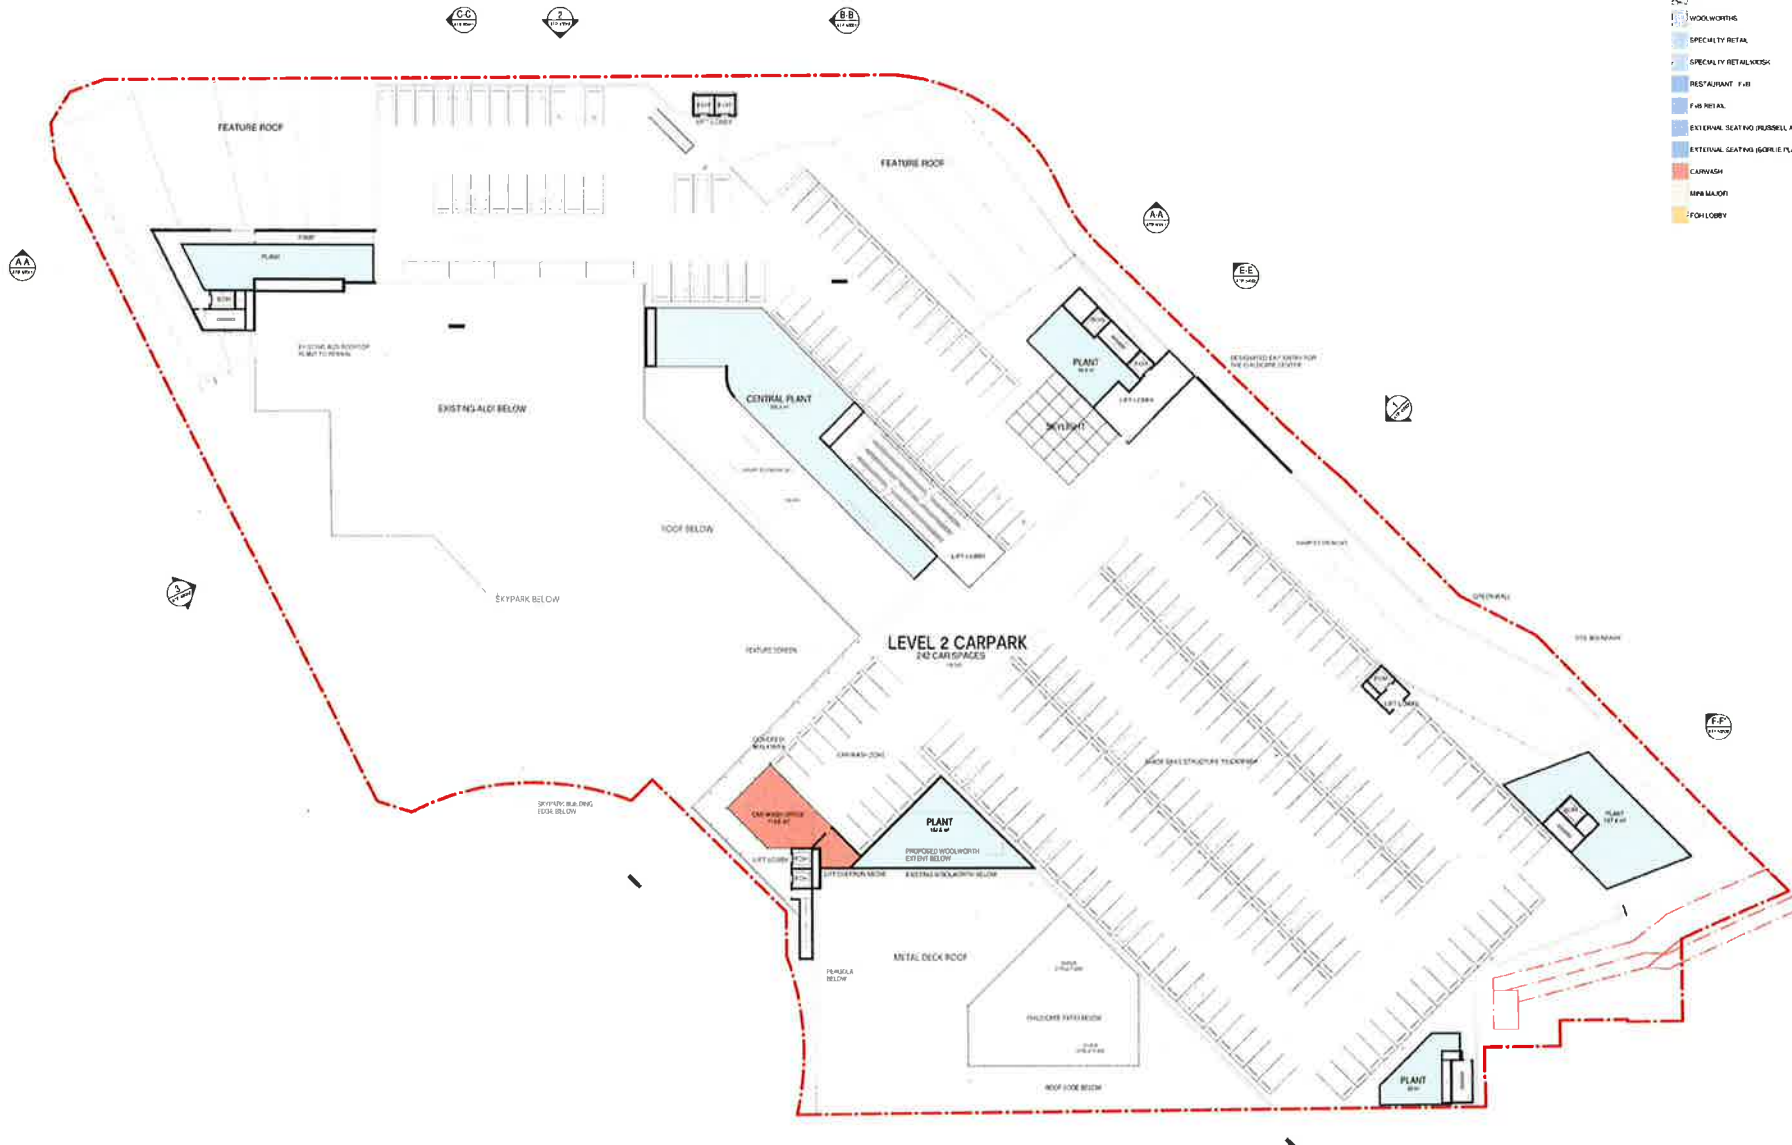




1 FORESTWAY ELEVATION
SCALE 1:200

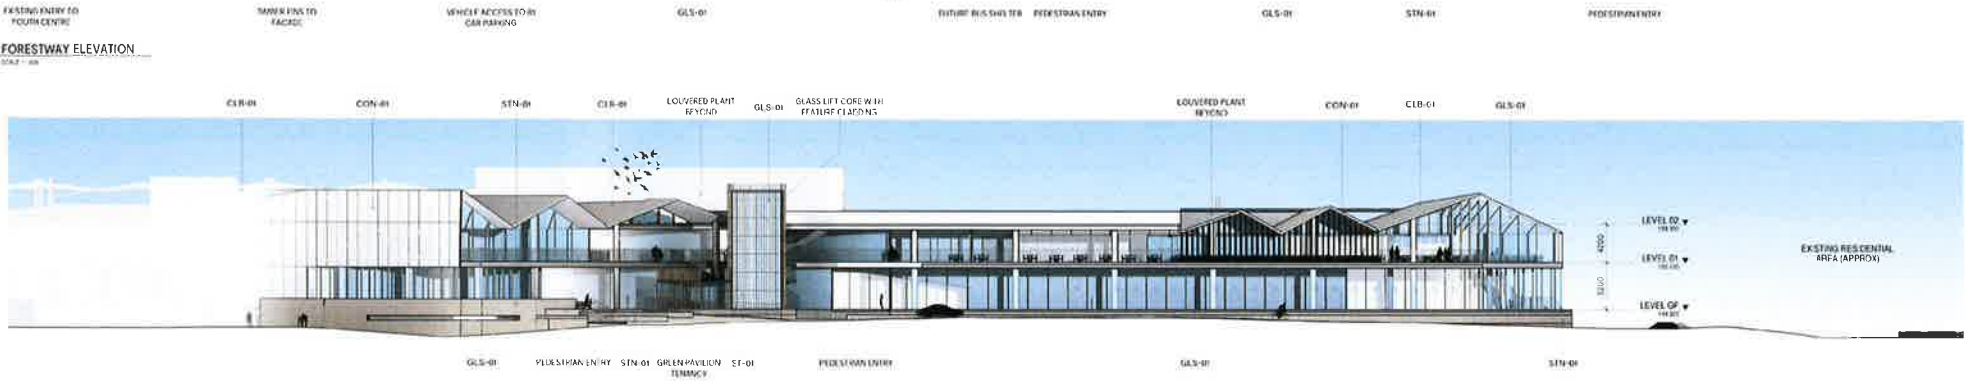

2 RUSSELL AVENUE ELEVATION
SCALE 1:200

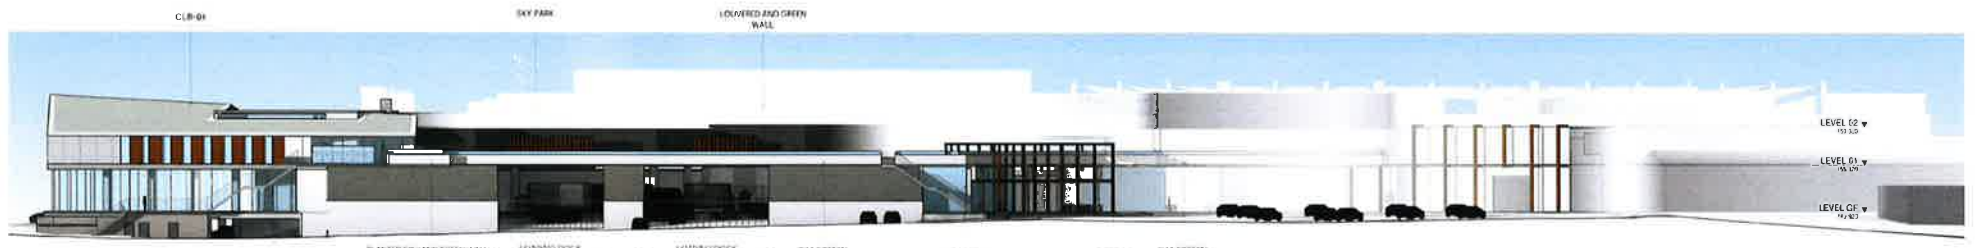

3 GRACE AVENUE ELEVATION
SCALE 1:200

