
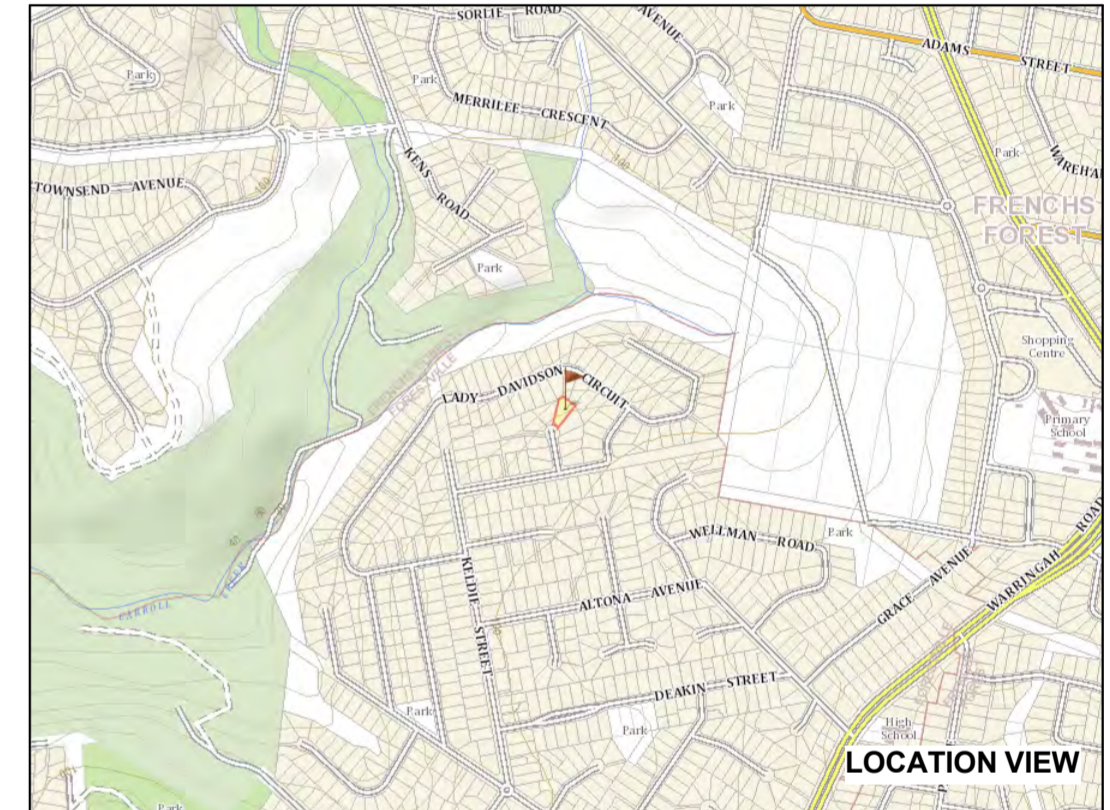


**CONTROL TABLE**  
PREVIOUS/INPREVIOUS AREA

CONTROL	EXISTING	PROPOSED
PREVIOUS AREA	479.41m <sup>2</sup>	400.37m <sup>2</sup>
INPREVIOUS AREA	462.79m <sup>2</sup>	541.83m <sup>2</sup>

WAKELY PLACE

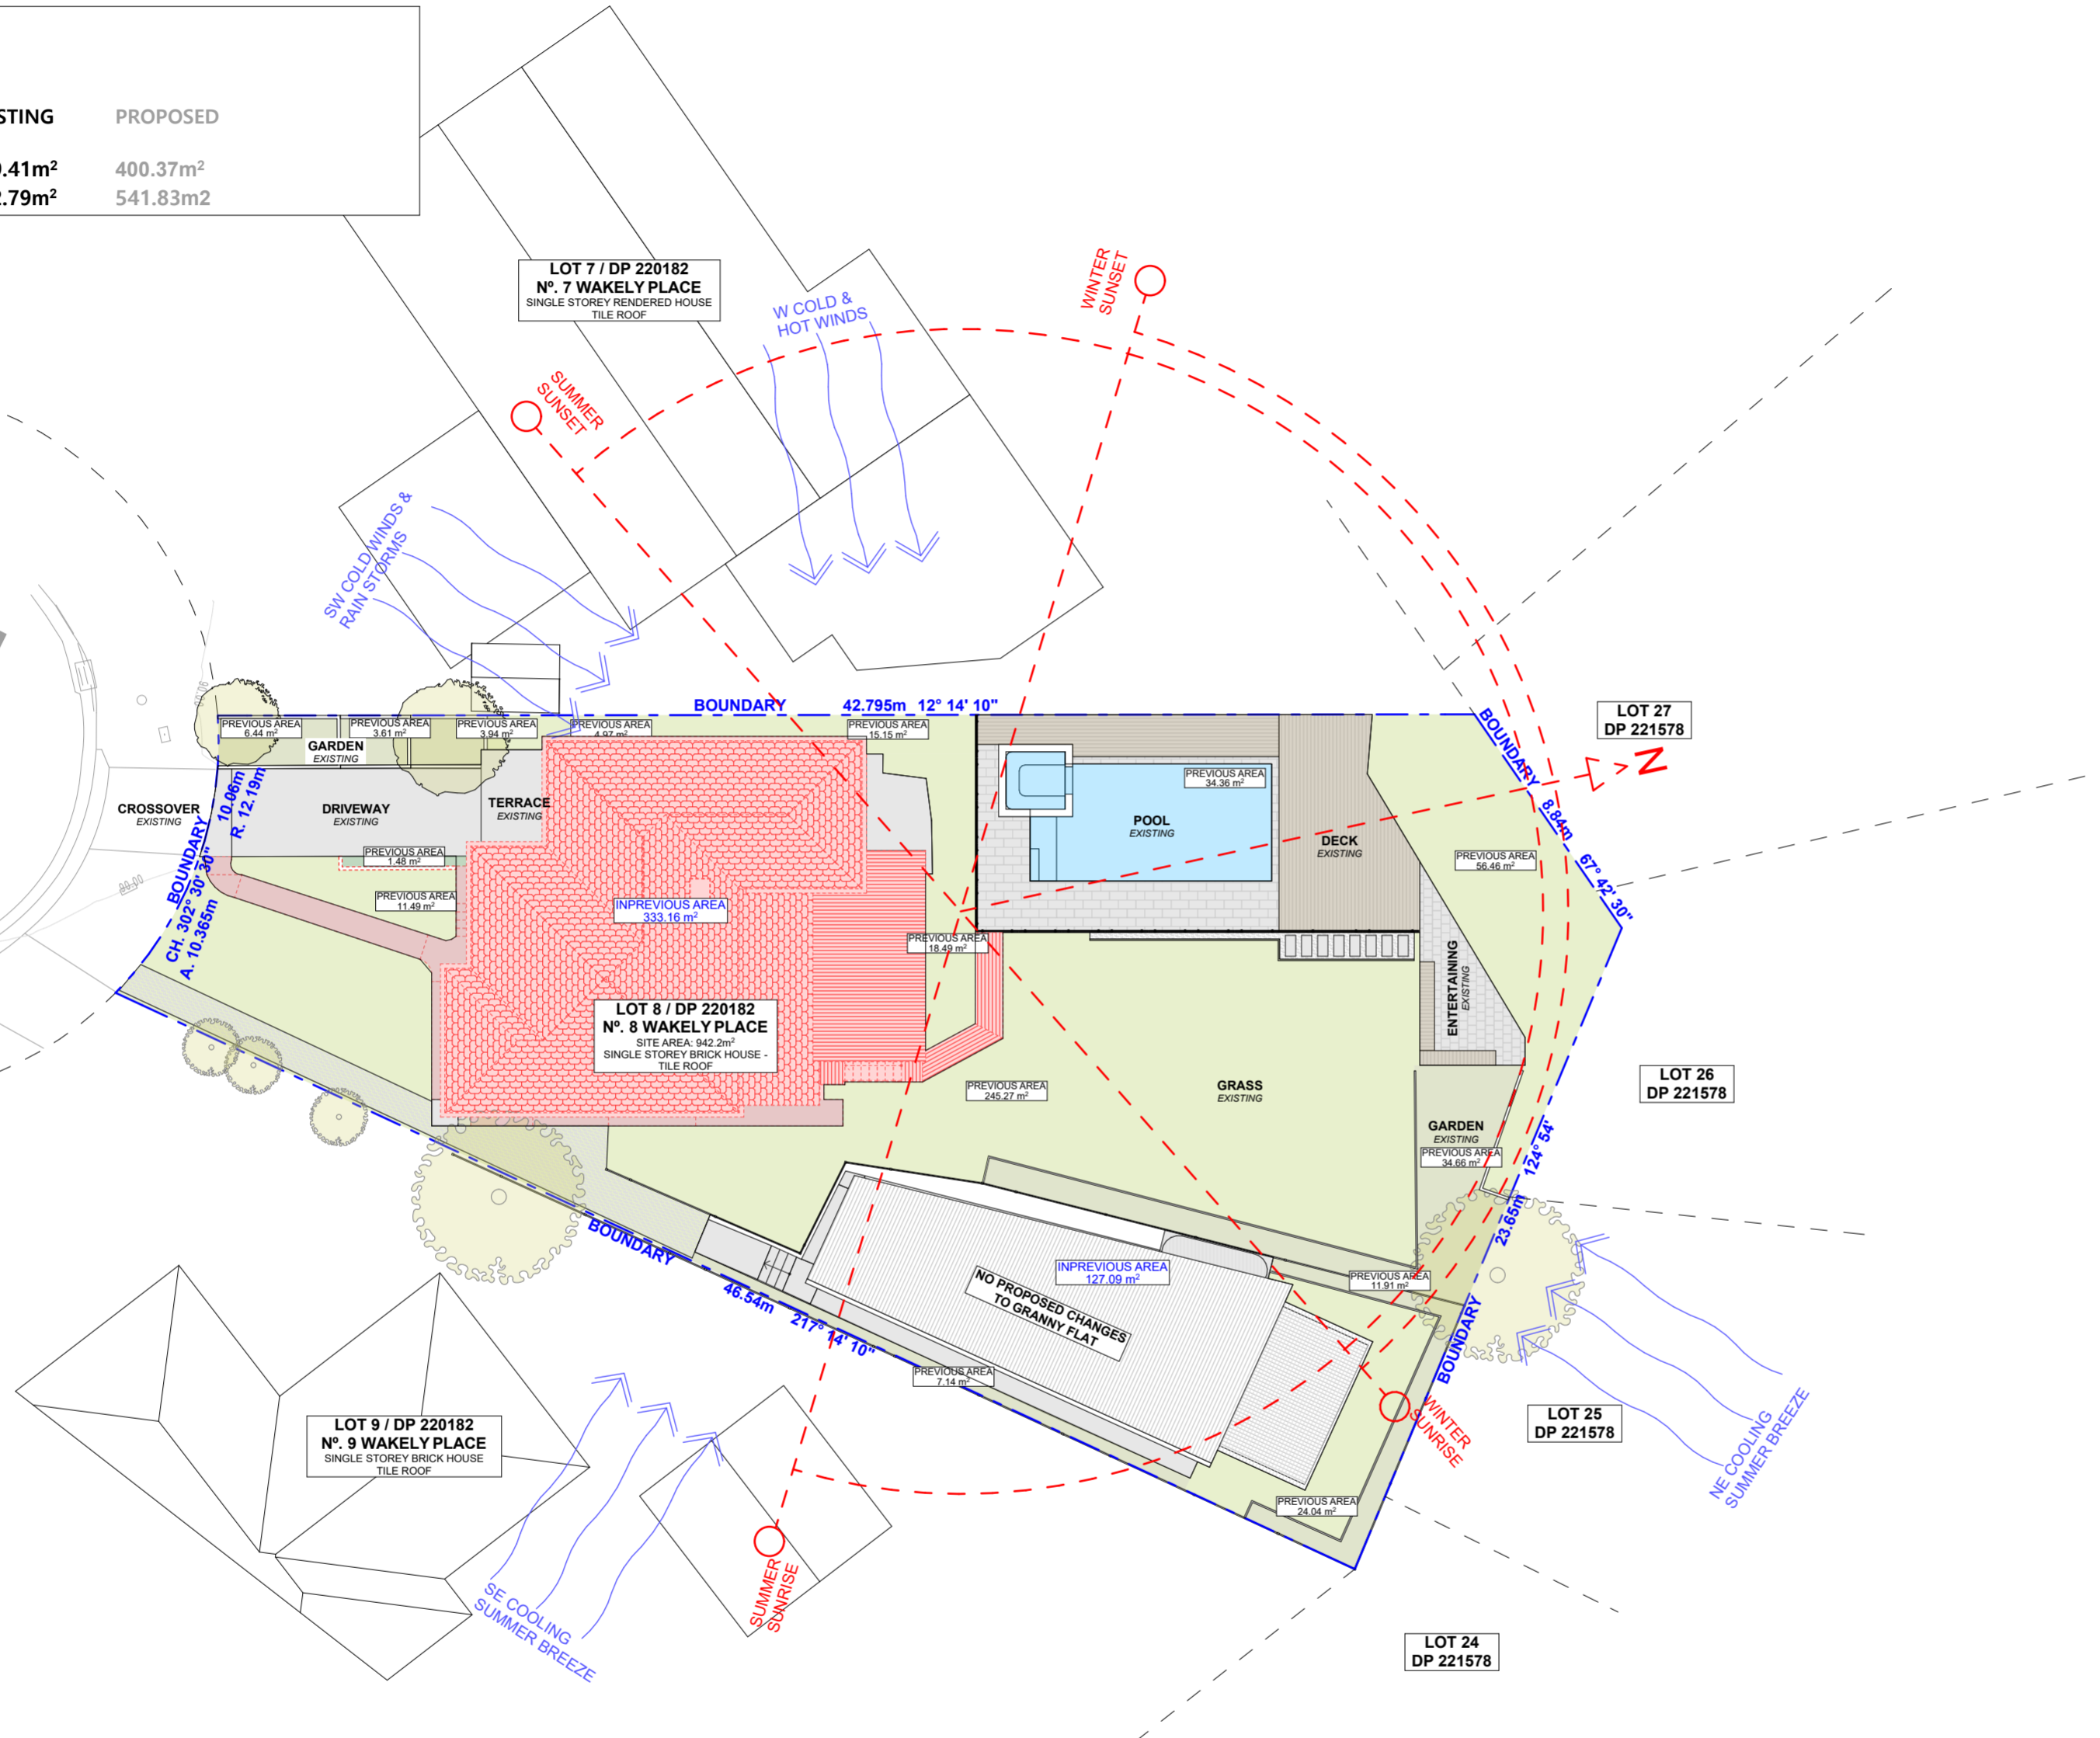

NOTE: ALL DEMOLISHED ELEMENTS TO ENG. SPECIFICATIONS AND AS. 2601 - 2001

**ACTION PLANS**  
m: 0426 957 518  
e: operations@actionplans.com.au  
w: www.actionplans.com.au

REV.	DATE	COMMENTS	DRWN	NOTES
A	23.08.2024	DA SUBMISSION	SC	This drawing is the copyright of Action Plans and not be altered, reproduced or transmitted in any form or by any means in part or in whole with the written permission of Action Plans. Do not scale measure from drawings. Figured dimensions are to be used only. The Builder/contractor/owner is to ensure that the approved boundary setbacks and approved levels are confirmed and set out by a registered Surveyor prior to construction, the boundary setbacks take precedence over all other dimensions. The Builder/Contractor shall check and verify ALL dimensions on site prior to commencement of any work, creation of shop drawings, or fabrication of components. All errors and omissions are to be verified by the Builder/Contractor/client and referred to the designer prior to the commencement of works.

**LEGEND**  

 EXISTING  
 DEMOLISHED  
 PROPOSED  
 EXISTING RL  
 PROPOSED RL

**CLIENT**  
MICHELLE & DARREN BARTOLO  
  
**PROJECT ADDRESS**  
8 WAKELY PLACE,  
FORESTVILLE NSW 2087

**DRAWING NO.**  
DA03  
  
**DATE**  
Thursday, 24 October 2024

**DRAWING NAME**  
SITE ANALYSIS  
  
**SCALE**  
1:200 @A2

