



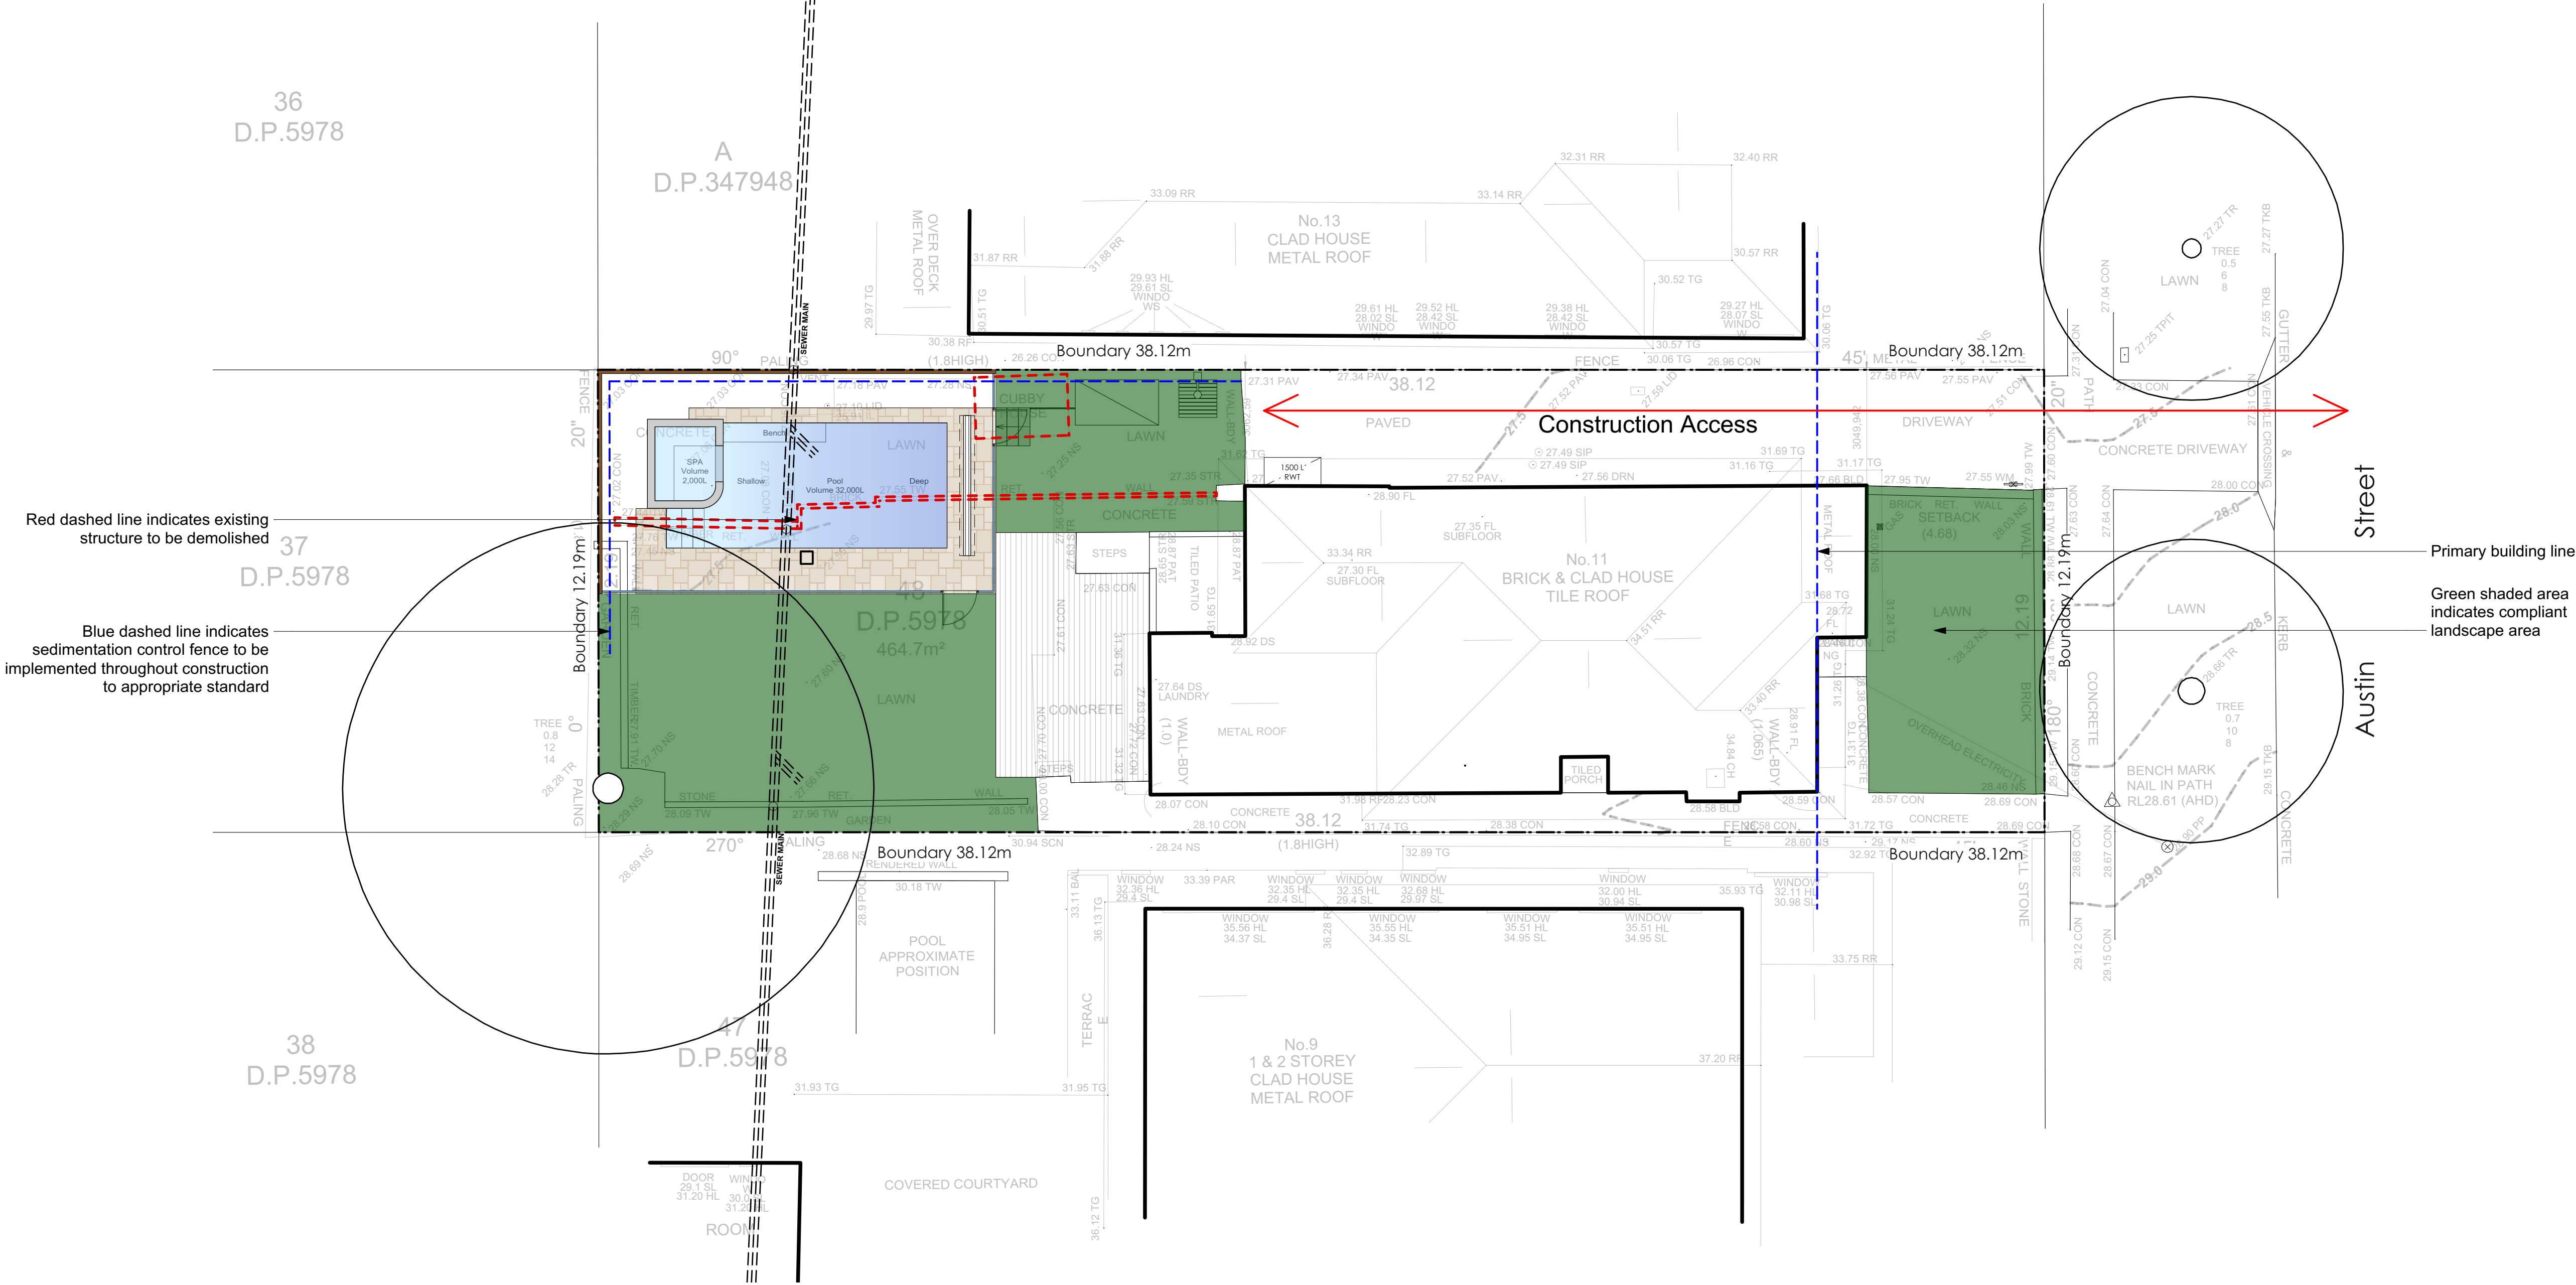


Legend

- MULCH AREA
- TURF AREA
- TIMBER DECKING
- CONCRETE PAVING
- UNIT PAVING
- STAIRS
- PEBBLE
- GRAVEL
- COBBLESTONE
- TIMBER
- WATER
- MASONRY RETAINING WALL
- STONE RETAINING WALL
- TIMBER RETAINING WALL
- BOULDER RETAINING WALL
- SITE OR WORKS BOUNDARY
- PROPOSED LEVEL
- TOP OF WALL LEVEL
- MATERIAL NAME
- SURFACE FALL DIRECTION
- SURFACE DRAINS
- SURVEY (50% GREY LINES)
- EXISTING TREE TO RETAIN
- EXISTING TREE TO REMOVE
- EXISTING ROCK OUTCROP

AREA CALCULATION		
	AREA (m2)	PERCENTAGE
Site	464,7	
Open Space	308,98	66,49%
Landscape Area	132,77	42,97%

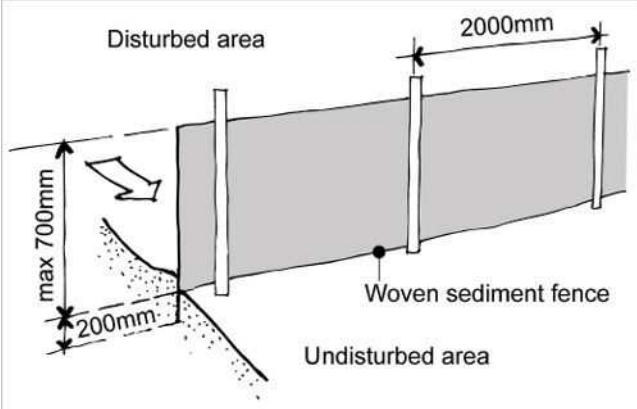

Sedimentation Control Fence
Not to scale.
Source: www.yourhome.gov.au

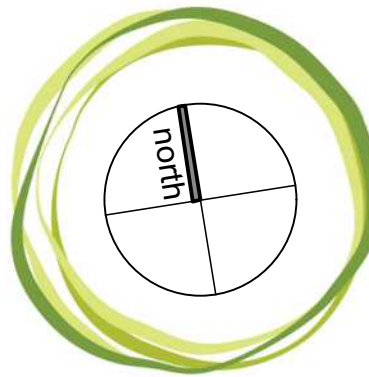

JAMIE KING
LANDSCAPE ARCHITECT
DESIGN • APPROVE • MANAGE

F	07/05/24	Issue F for DA.
E	15/03/24	Issue E for DA.
D	08/03/24	Issue D for DA.
C	23/02/24	Issue C for Tender.
B	09/02/24	Issue B for Tender.
A	01/02/24	DRAFT issue for review.


ISSUE	DATE	REVISION		
PROJECT	11 Austin Street, Fairlight			PROJECT # 24043
CLIENT	Wilson	DATE # SCALE @ A1	See above See Plan	DWG # Sht-101
DWG	Master Landscape Plan		DRAWN CHKD	SA JK
REVISION				

Jamie King Landscape Architect
22 Coonanga Road, Avalon, NSW, 2107
T: 0421 517 991
W: www.jamieking.com.au
E: jamie@jamieking.com.au

Notes:
>Do not scale off plan.
>Contractors to check all measurements onsite before quoting or commencing work.
>If abnormalities arise, contact the Landscape Architect.
>This design is copyright and is not to be reproduced in anyway without written consent of Jamie King Landscape Architect.

1:50@A1 1:100@A3. Do not scale off plan

	MULCH AREA
	TURF AREA
	TIMBER DECKING
	CONCRETE PAVING
	UNIT PAVING
	STAIRS
	PEBBLE
	GRAVEL
	COBBLESTONE
	TIMBER
	WATER
	MASONRY RETAINING WALL
	STONE RETAINING WALL
	TIMBER RETAINING WALL
	BOULDER RETAINING WALL
	SITE OR WORKS BOUNDARY
	+ 88.88 PROPOSED LEVEL
	+TW 88.88 TOP OF WALL LEVEL
	Paving 1 MATERIAL NAME
	Fall → SURFACE FALL DIRECTION
	⊗ SURFACE DRAINS
	+88.88 SURVEY (50% GREY LINES)
	◯ EXISTING TREE TO RETAIN
	⊖ EXISTING TREE TO REMOVE
	⬢ EXISTING ROCK OUTCROP

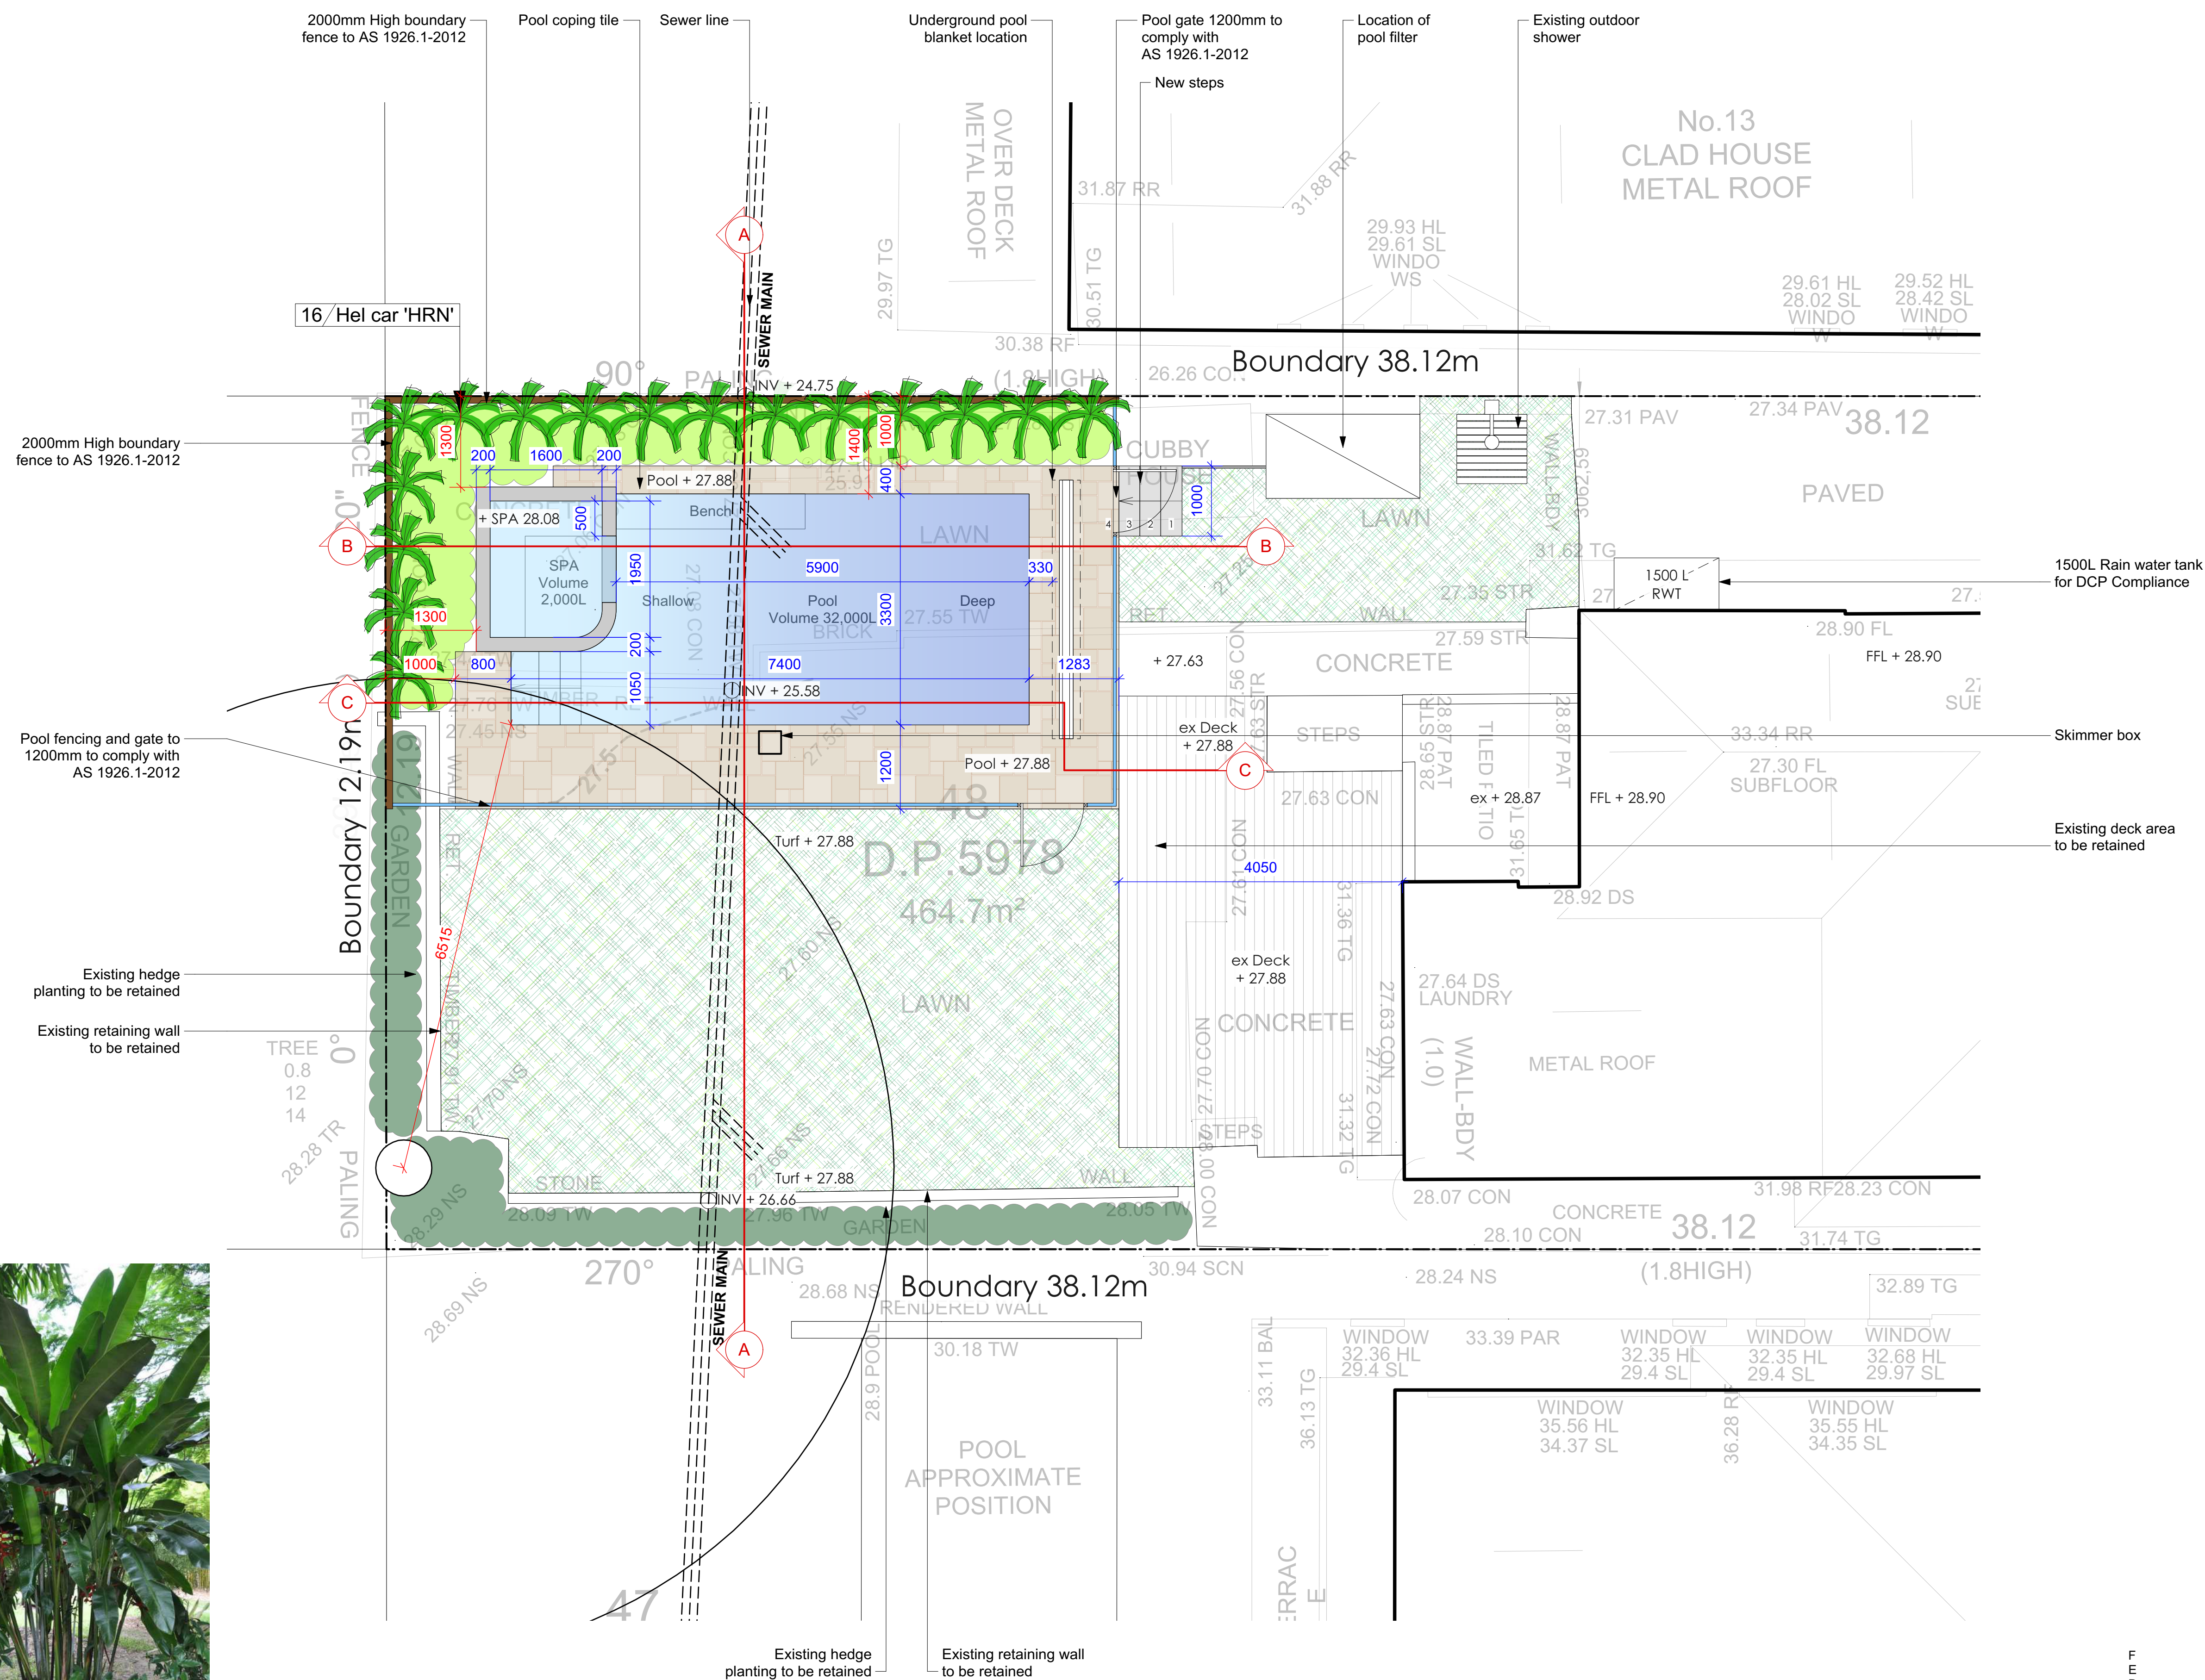

HELICONIA 'HOT RIO NIGHTS'

ID	Quantity	Latin Name	Common Name	Scheduled Size	Mature Height	Mature Spread
Hel car 'HRN'	16	Heliconia caribaea 'Hot Rio Nights'	Heliconia 'Hot Rio Nights'	200mm	1.5 - 3m	1.5 - 3m


F	07/05/24	Issue F for DA.
E	15/03/24	Issue E for DA.
D	08/03/24	Issue D for DA.
C	23/02/24	Issue C for Tender.
B	09/02/24	Issue B for Tender.
A	01/02/24	DRAFT issue for review.

Notes:


- >Do not scale off plan.
- >Contractors to check all measurements onsite before quoting or commencing work.
- >If abnormalities arise, contact the Landscape Architect.
- >This design is copyright and is not to be reproduced in anyway without written consent of Jamie King Landscape Architect.

ISSUE	DATE	REVISION		
PROJECT	11 Austin Street, Fairlight		PROJECT # 2404	
CLIENT	Wilson	DATE # See above SCALE @ A1 See Plan	DWG # Sht-10	
DWG	Detail Plan	DRAWN SA CHKD JK	REVISION	

Jamie King Landscape Architect W: www.jamieking.com.au
22 Coonanga Road, Avalon, NSW, 2107 T: 0421 517 991 E: jamie@jamieking.com.au

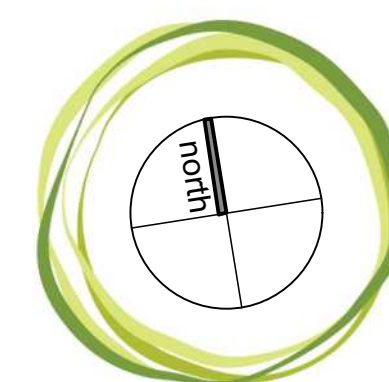



JAMIE KING
LANDSCAPE ARCHITECT
DESIGN • APPROVE • MANAGE

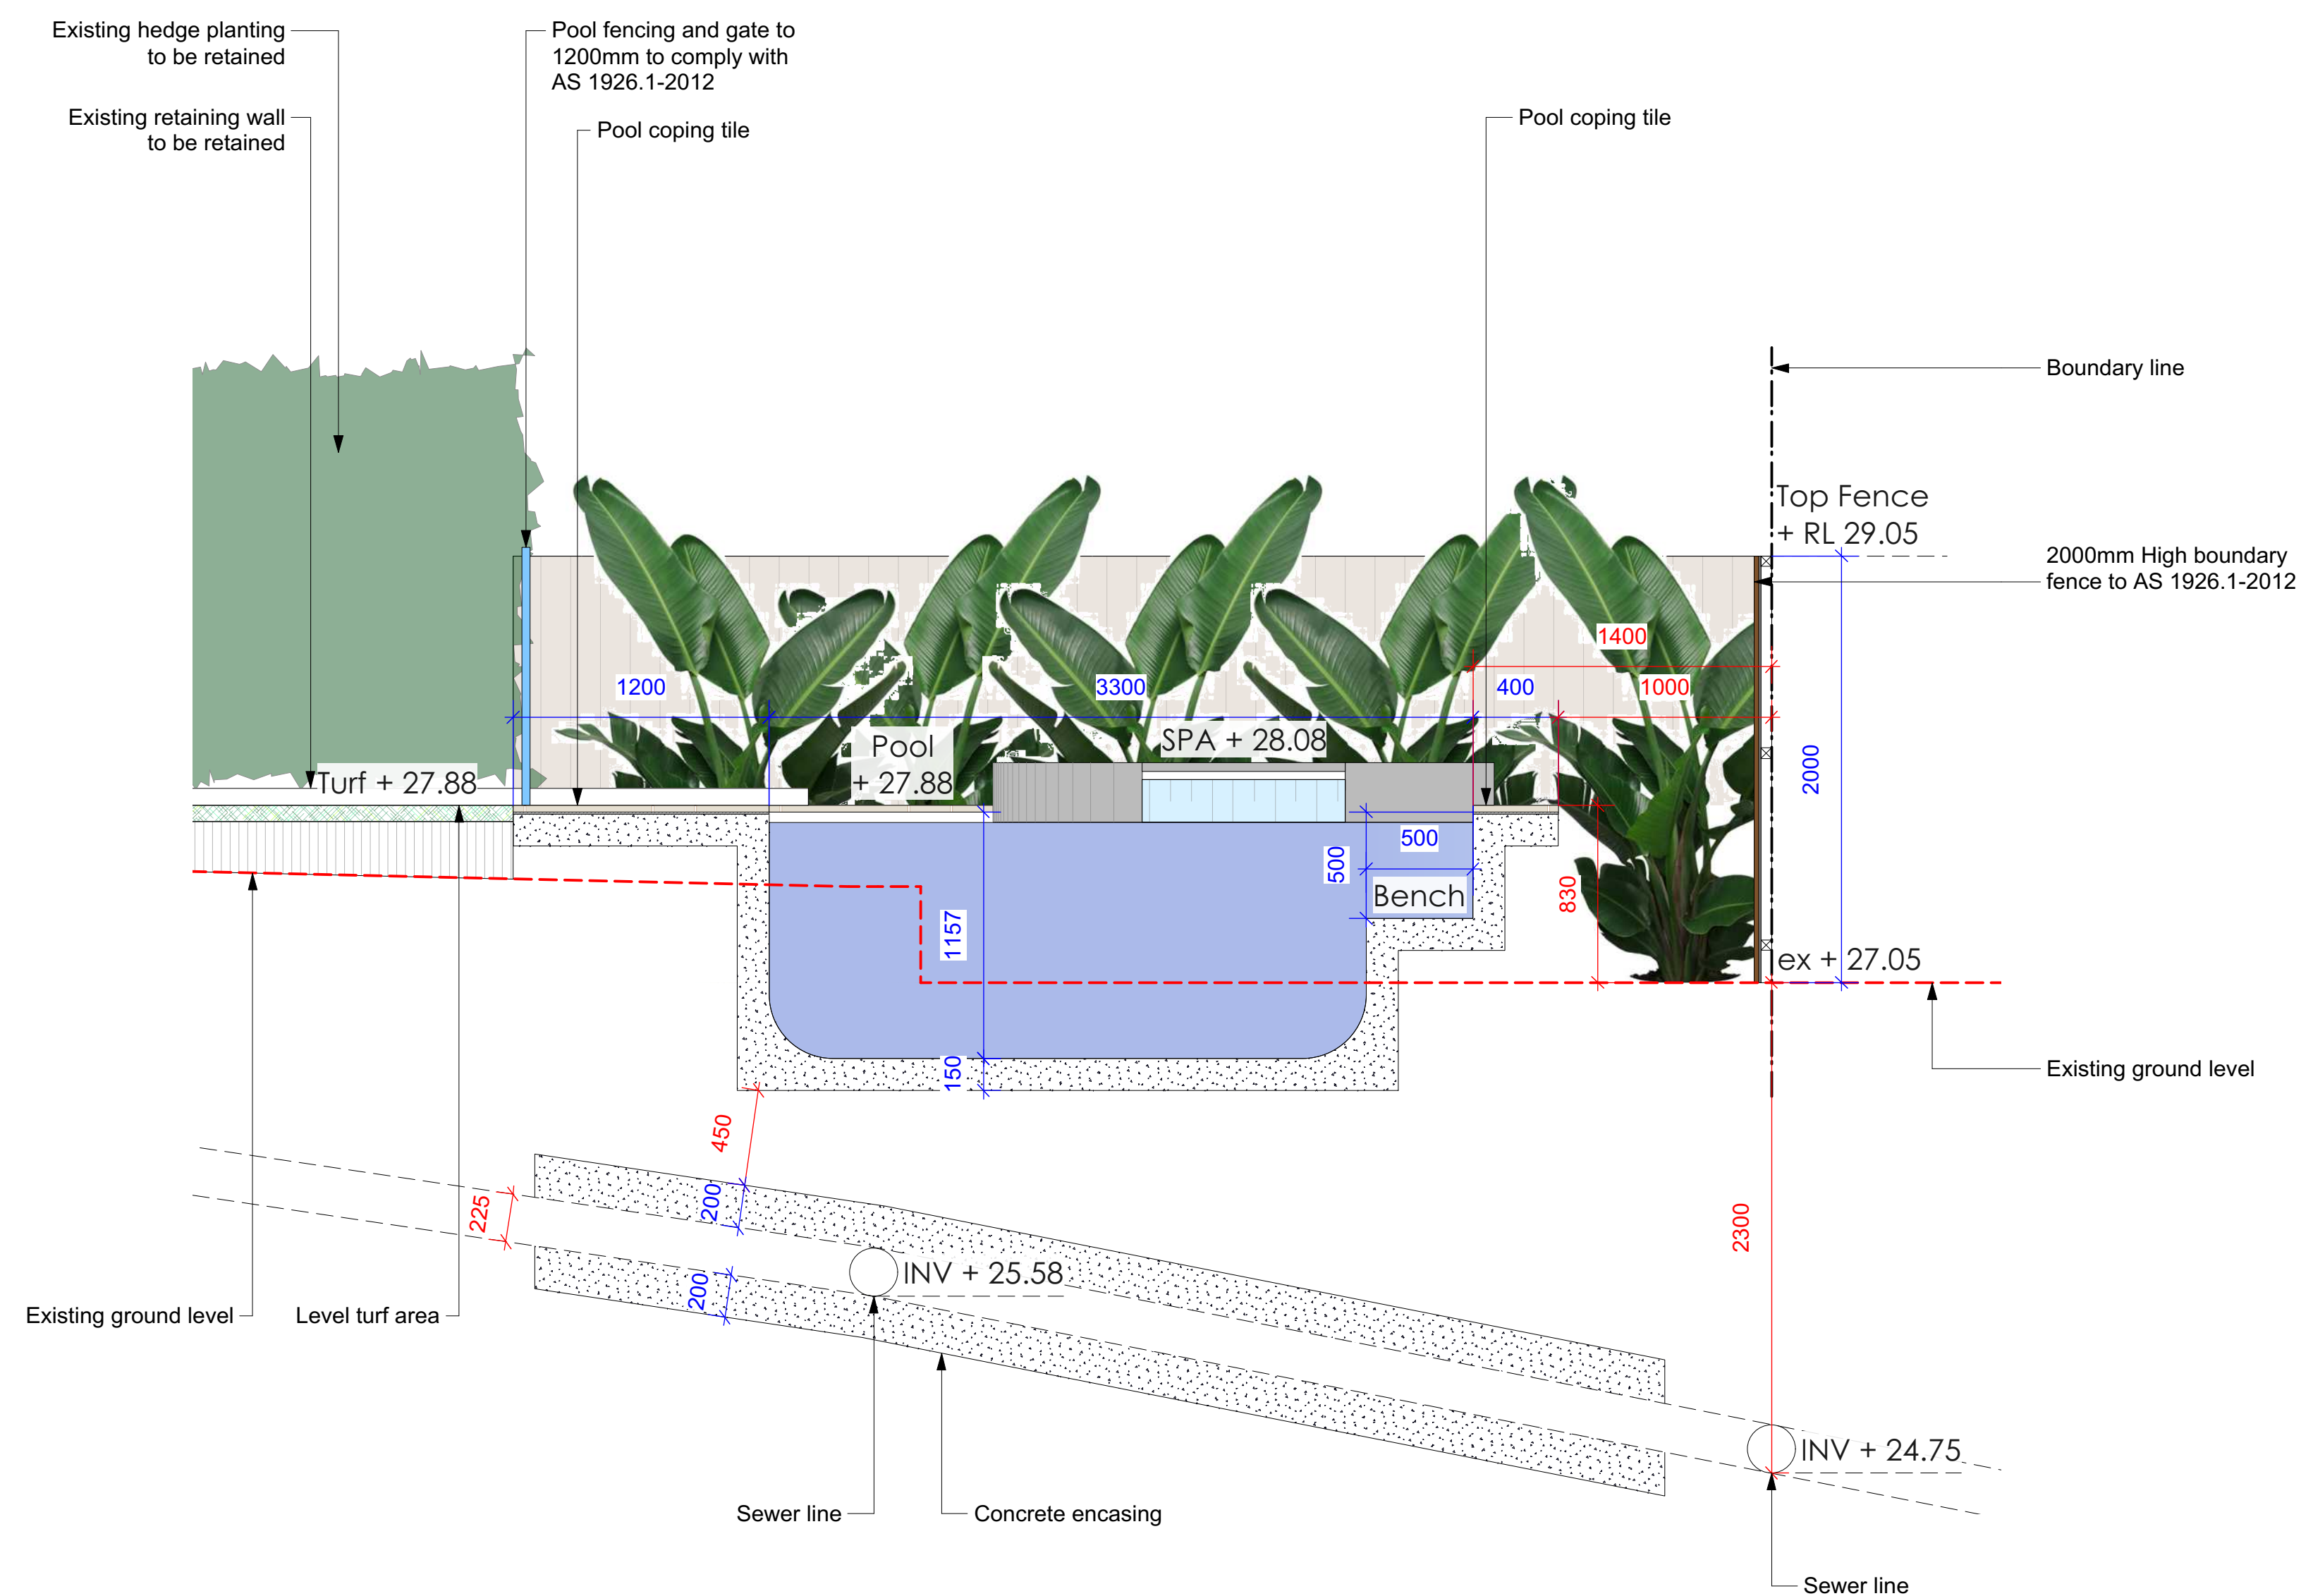


F	07/05/24	Issue F for DA.	>Do not scale off plan.
E	15/03/24	Issue E for DA.	>Contractors to check all measurements onsite before quoting or commencing work.
D	08/03/24	Issue D for DA.	>If abnormalities arise, contact the Landscape Architect.
C	23/02/24	Issue C for Tender.	>This design is copyright and is not to be reproduced in anyway without written consent of Jamie King Landscape Architect.
B	09/02/24	Issue B for Tender.	
A	01/02/24	DRAFT Issue for review.	

ISSUE	DATE	REVISION		
PROJECT	11 Austin Street, Fairlight		PROJECT #	24043
CLIENT	Wilson		DATE #	See above
			SCALE @ A1	See Plan
DWG	Sections		DRAWN	SA
			CHKD	JK
			REVISION	

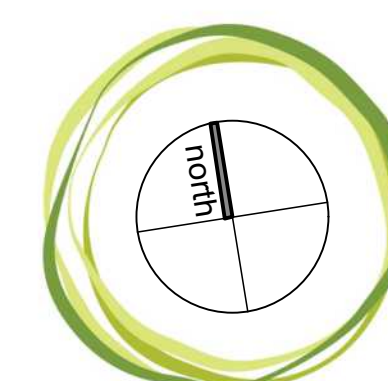

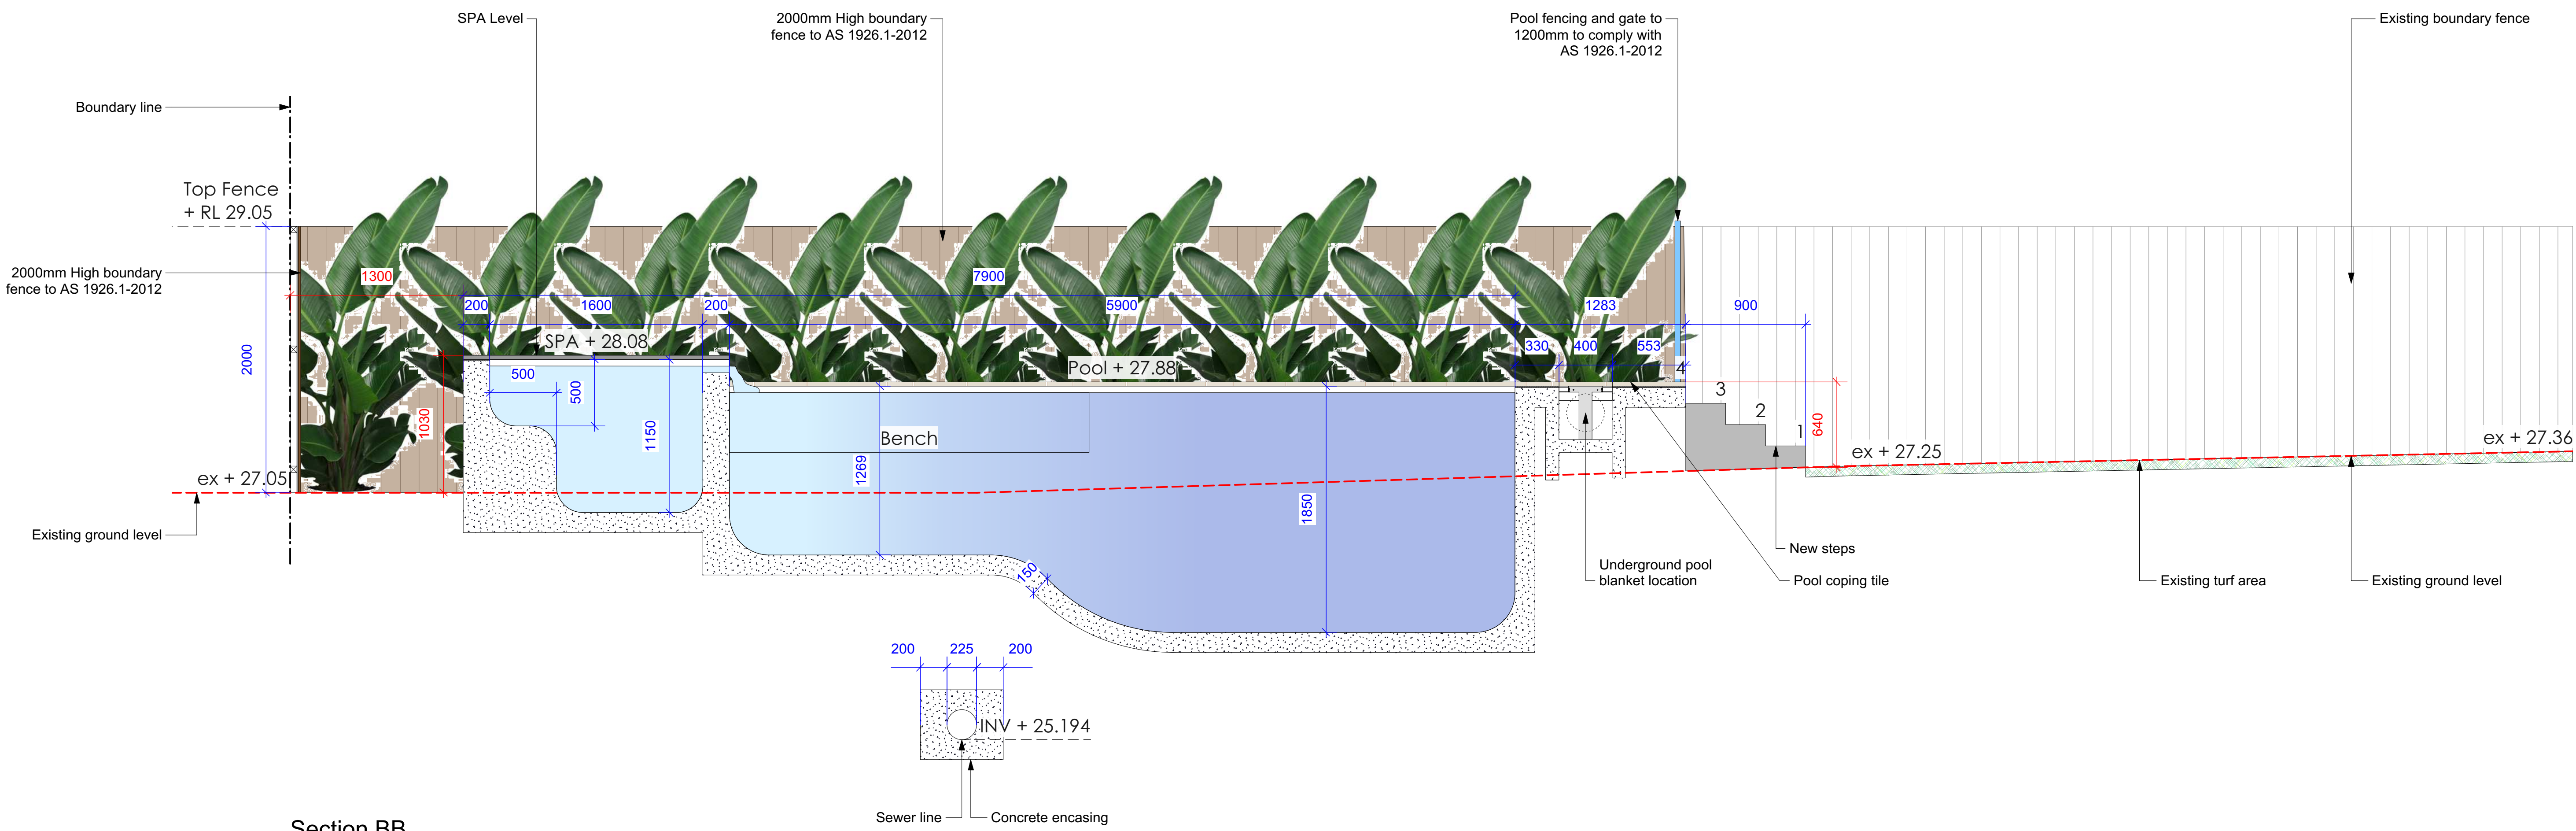

Section BB
1:25@A1 1:50@A3. Do not scale off plan

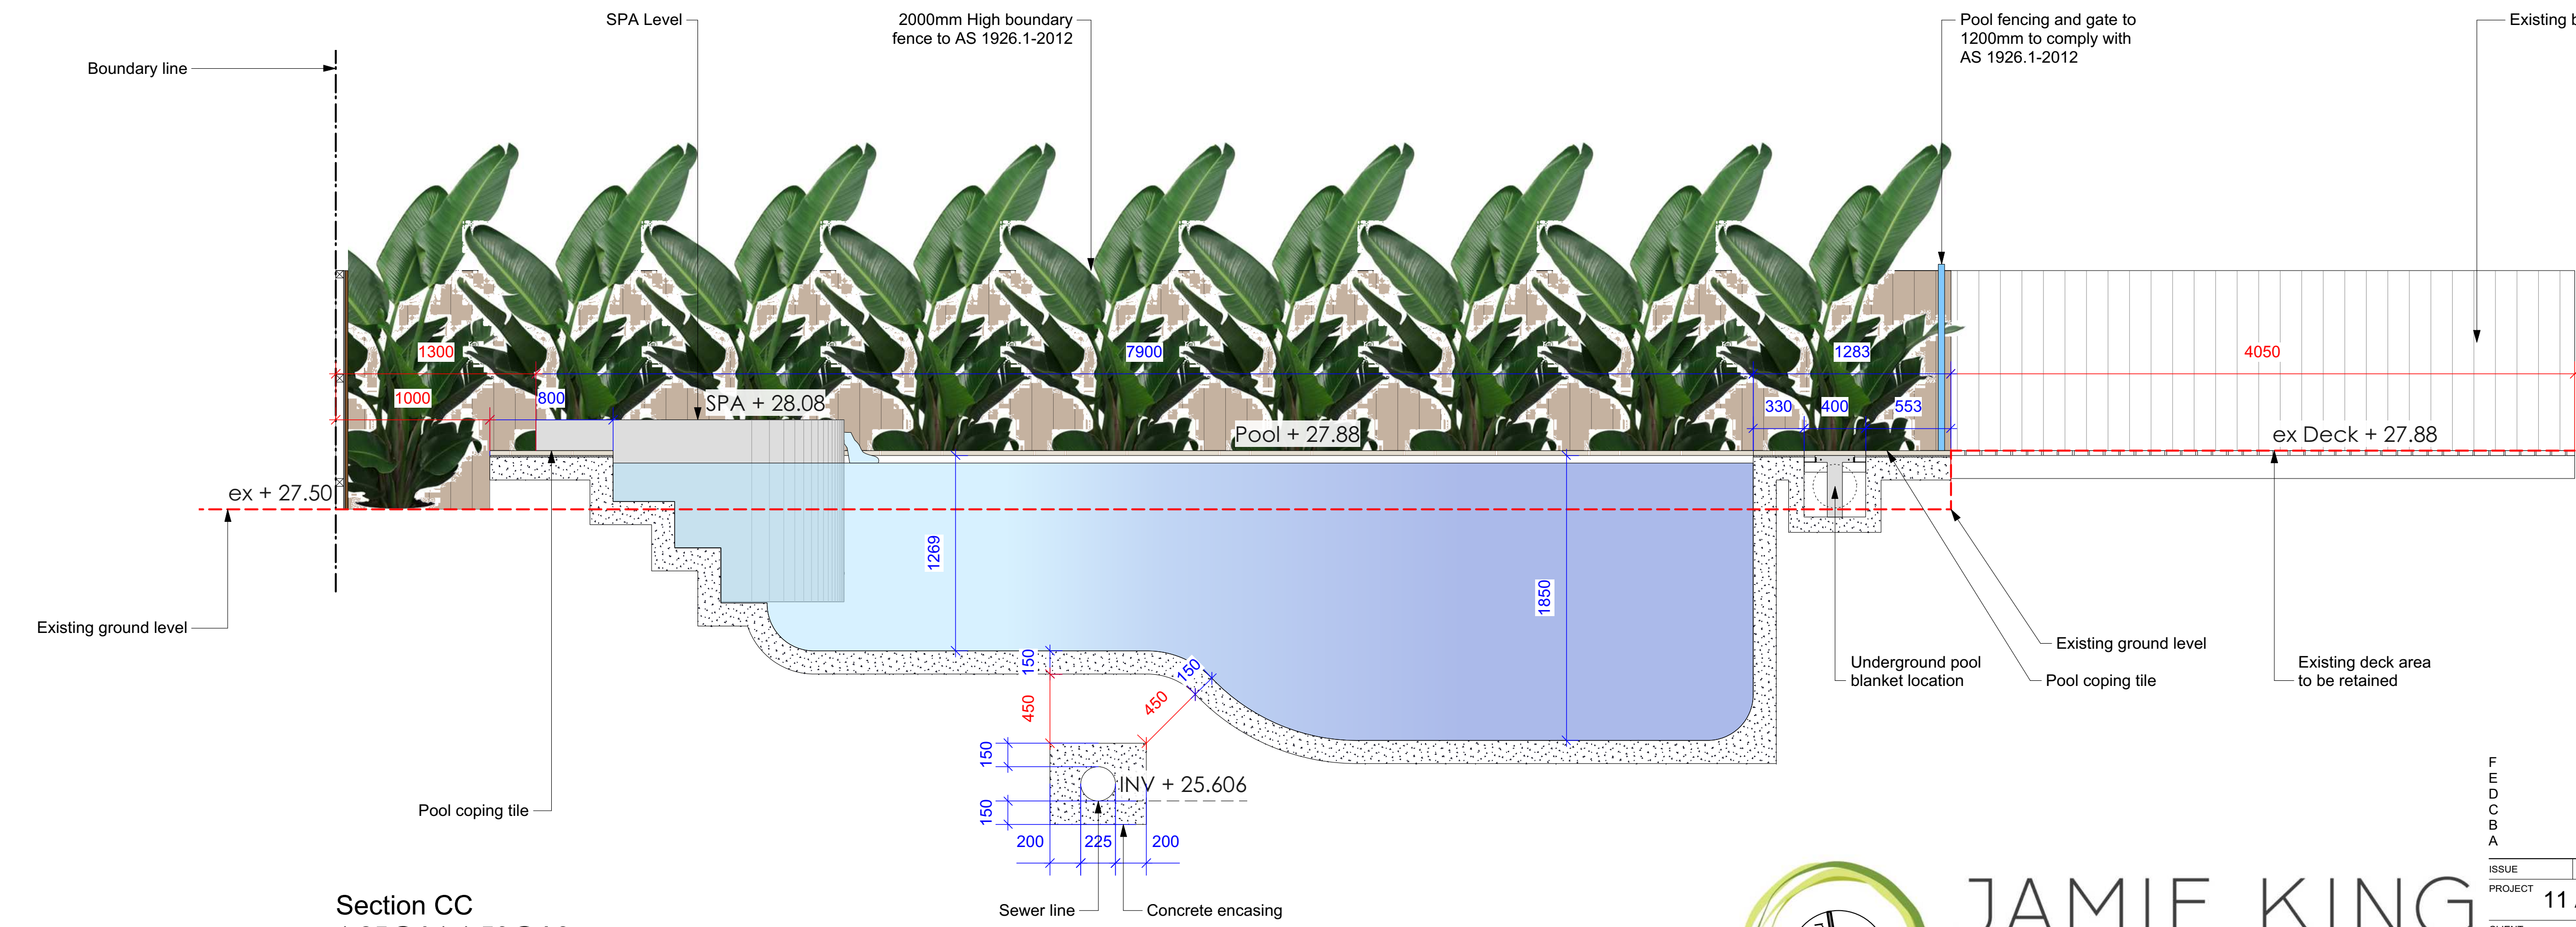

Section CC
1:25@A1 1:50@A3. Do not scale off plan

Notes:

- >Do not scale off plan.
- >Contractors to check all measurements onsite before quoting or commencing work.
- >If abnormalities arise, contact the Landscape Architect.
- >This design is copyright and is not to be reproduced in any way without written consent of Jamie King Landscape Architect.

ISSUE	DATE	REVISION
F	07/05/24	Issue F for DA.
E	15/03/24	Issue E for DA.
D	08/03/24	Issue D for DA.
C	23/02/24	Issue C for Tender.
B	09/02/24	Issue B for Tender.
A	01/02/24	DRAFT issue for review.

PROJECT	11 Austin Street, Fairlight	PROJECT #	24043
CLIENT	Wilson	DATE #	See above
DWG	Sections	SCALE @ A1	See Plan
CHKD	JK	DRAWN	SA
		REVISION	

Jamie King Landscape Architect
22 Coonanga Road, Avalon, NSW, 2107
W: www.jamieking.com.au
T: 0421 517 991
E: jamie@jamieking.com.au



JAMIE KING
LANDSCAPE ARCHITECT
DESIGN • APPROVE • MANAGE