



Certification of Shadow Diagrams

Date 07-12-2022

Part 1: Declaration	
I hereby Certify that the shadow diagrams submitted with this proposal at:	
Address:	2097 Pittwater Road, Church Point NSW
For the erection of:	Alterations to the ground floor roof structure. First floor alterations and additions including a new balcony.
• In accordance with the survey (prepared by a registered surveyor) which is required to be submitted with the application • Drawn to true north • Indicate shadow cast by the proposal at 9am, noon, 3pm, 21 June • to indicate the shadow cast by existing buildings and structures on the site and in the surrounding area	


Part 2: Certification	
Title:	Mrs
Full family name:	Rosnell
Full given name:	Arianna
Mobile:	0400 598 382
Qualification:	Building Designer- Diploma of Building Design

Part 2: Signature	
Signature:	
Date:	07-12-2022

LEGEND

EXISTING SHADOW

PROPOSED SHADOW

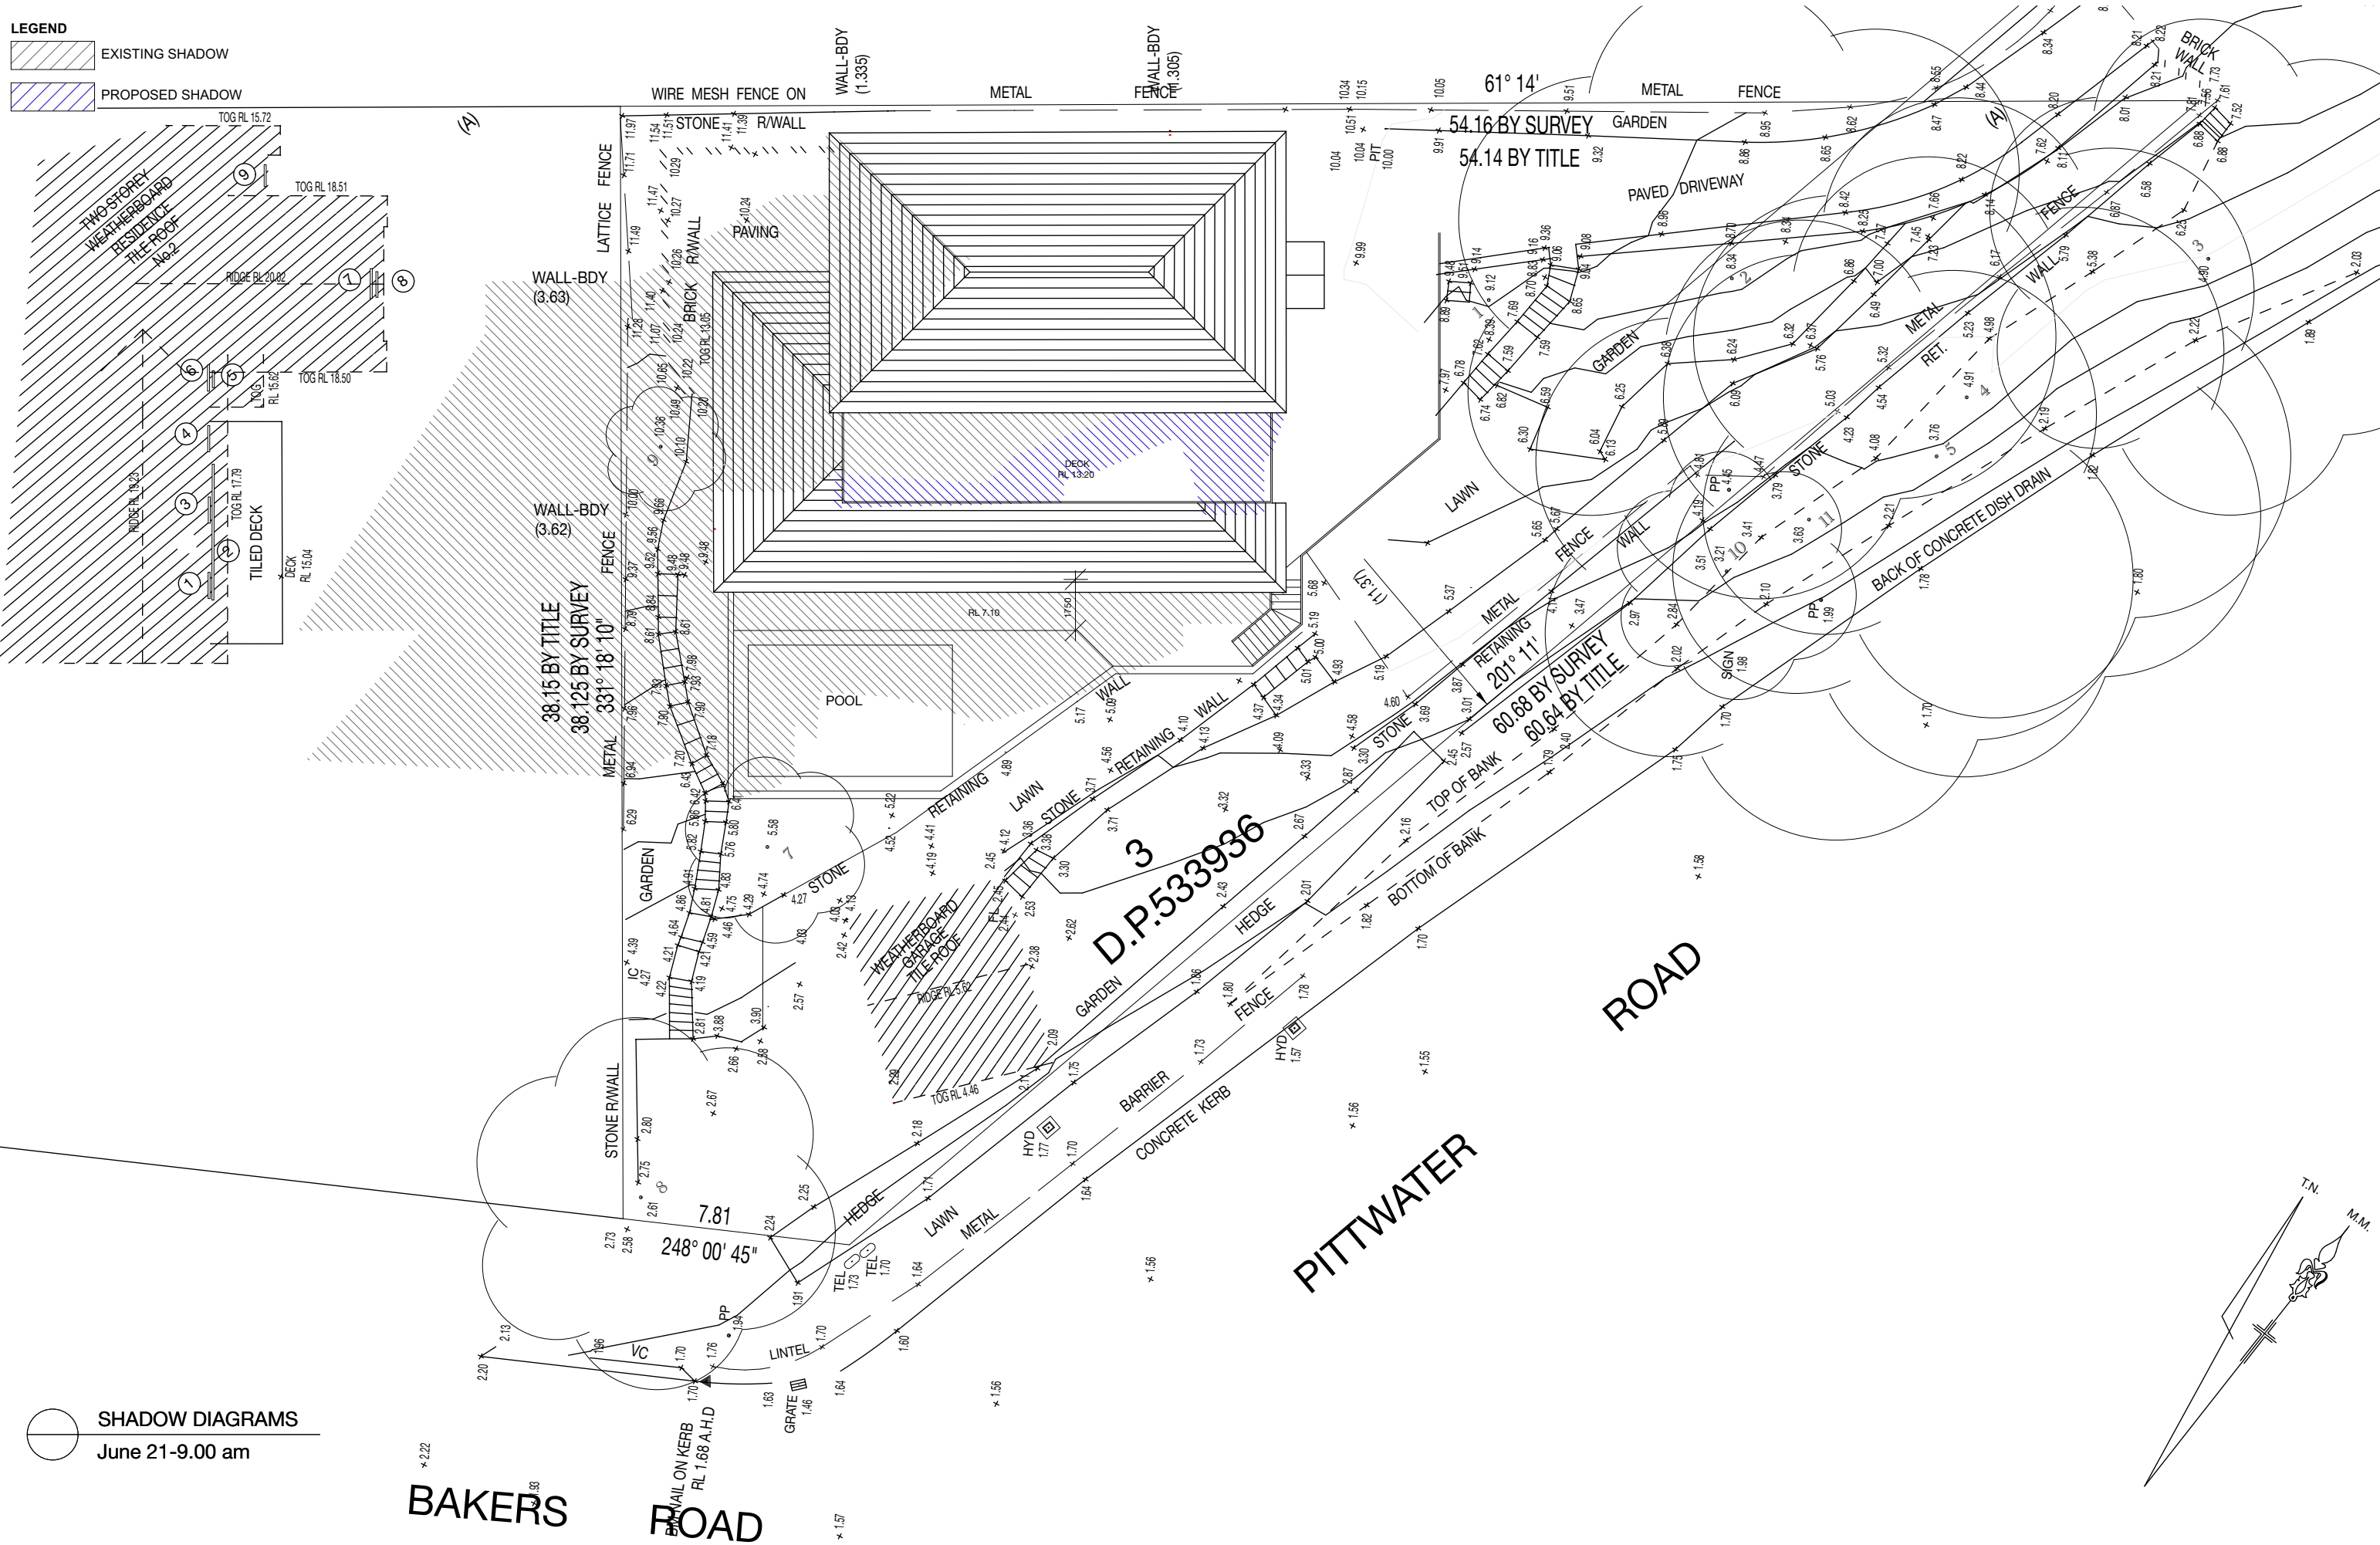

SHADOW DIAGRAMS
June 21-9.00 am

BAKERS ROAD

PITTWATER ROAD

All Dimensions are in millimetres
Written Dimensions preferred to scale
All measurements to be checked on site
All work to BCA and AS
NOT FOR CONSTRUCTION

© COPYRIGHT 2022

Client
MR. & MRS. D & V HORSFALL
2097 PITTWATER ROAD
CHURCH POINT NSW 2105

Project
ALTERATIONS AND ADDITIONS
2097 PITTWATER ROAD
CHURCH POINT NSW 2105

Drawing
SHADOW DIAGRAMS

PETER PRINCI architects
ABN 34 315 485 678
Registration No. 7048
P.O. Box 615
Frenchs Forest NSW 1640
Email: peter@pparchitects.com.au
www.pparchitects.com.au
Ph: (02) 9452 5661
Fax: (02) 9452 5662
Mobile: 0418 166 002


Drawn PP	Job No.
Checked PP	Date Dec '22
Scale 1:100	Issue A

Drawing No.
SD01

LEGEND

EXISTING SHADOW

PROPOSED SHADOW

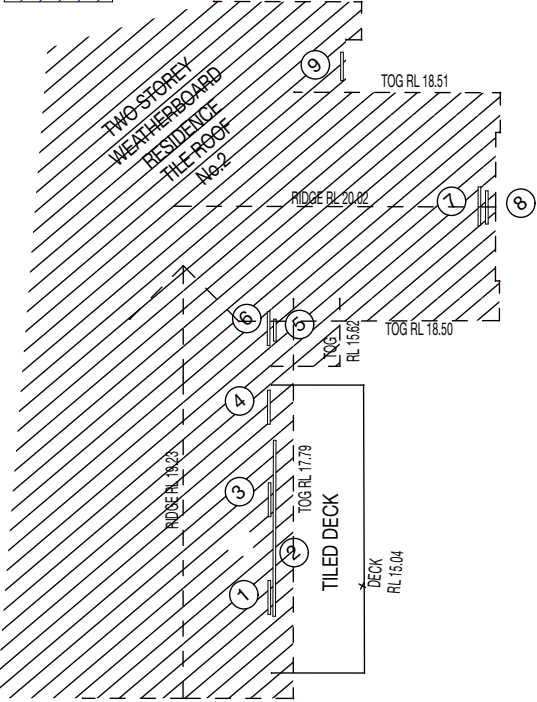

SHADOW DIAGRAMS
June 21-12 noon

BAKERS ROAD

All Dimensions are in millimetres
Written Dimensions preferred to scale
All measurements to be checked on site
All work to BCA and AS
NOT FOR CONSTRUCTION

© COPYRIGHT 2022

Client
MR. & MRS. D & V HORSFALL
2097 PITTWATER ROAD
CHURCH POINT NSW 2105


Project
ALTERATIONS AND ADDITIONS
2097 PITTWATER ROAD
CHURCH POINT NSW 2105

Drawing
SHADOW DIAGRAMS

PETER PRINCI architects
ABN 34 315 485 678
Registration No. 7048
P.O. Box 615
Frenchs Forest NSW 1640
Email: peter@pparchitects.com.au
www.pparchitects.com.au
Ph: (02) 9452 5661
Fax: (02) 9452 5662
Mobile: 0418 166 002

Drawn PP	Job No.
Checked PP	Date Dec '22
Scale 1:100	Issue A


Drawing No.
SD02

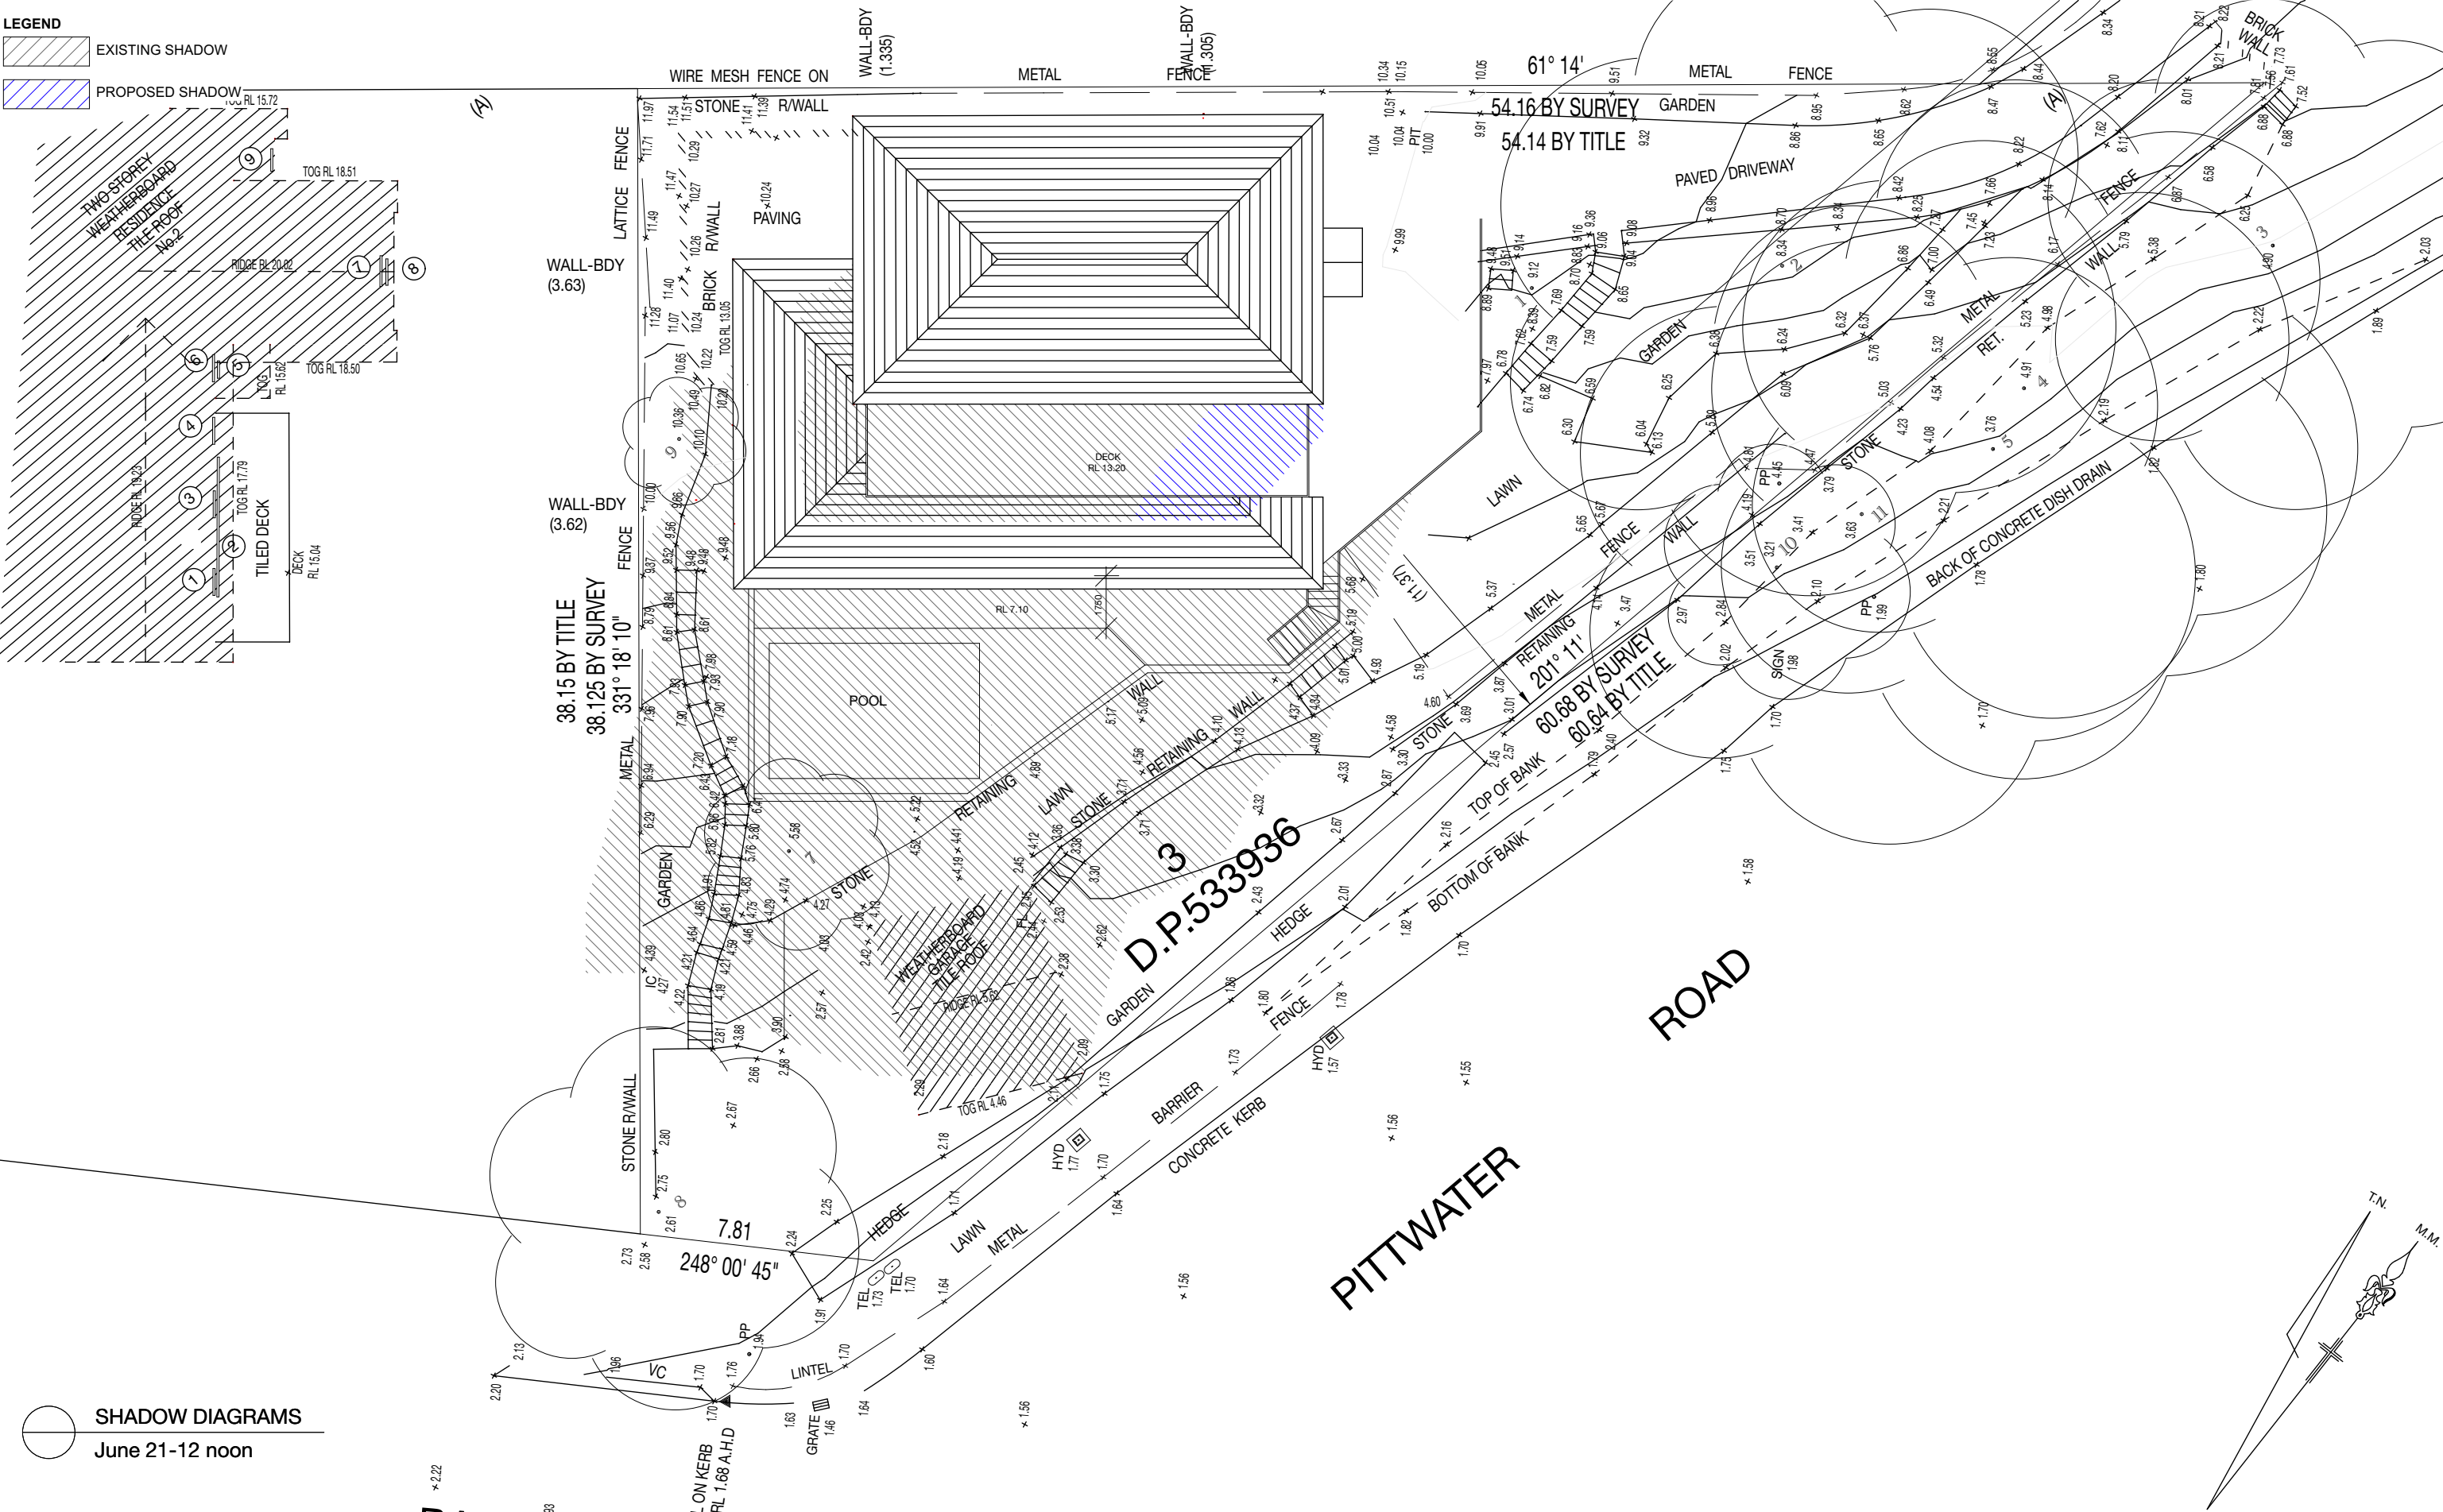

LEGEND

EXISTING SHADOW

PROPOSED SHADOW

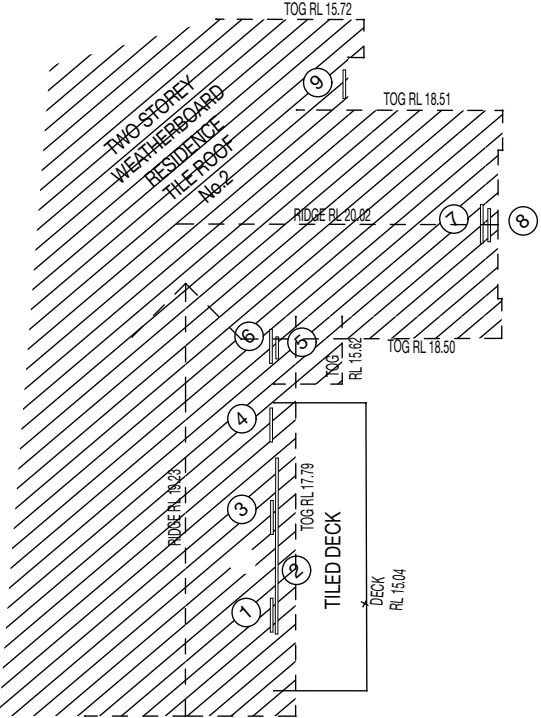

SHADOW DIAGRAMS
June 21-3.00 pm

BAKERS ROAD

© COPYRIGHT 2022

Client
MR. & MRS. D & V HORSFALL
2097 PITTWATER ROAD
CHURCH POINT NSW 2105

Project
ALTERATIONS AND ADDITIONS
2097 PITTWATER ROAD
CHURCH POINT NSW 2105

Drawing
SHADOW DIAGRAMS

PETER PRINCI architects
ABN 34 315 485 678
Registration No. 7048
P.O. Box 615
Frenchs Forest NSW 1640
Email: peter@pparchitects.com.au
www.pparchitects.com.au
Ph: (02) 9452 5661
Fax: (02) 9452 5662
Mobile: 0418 166 002

Drawn PP	Job No.
Checked PP	Date Dec '22
Scale 1:100	Issue A

Drawing No.
SD03

