




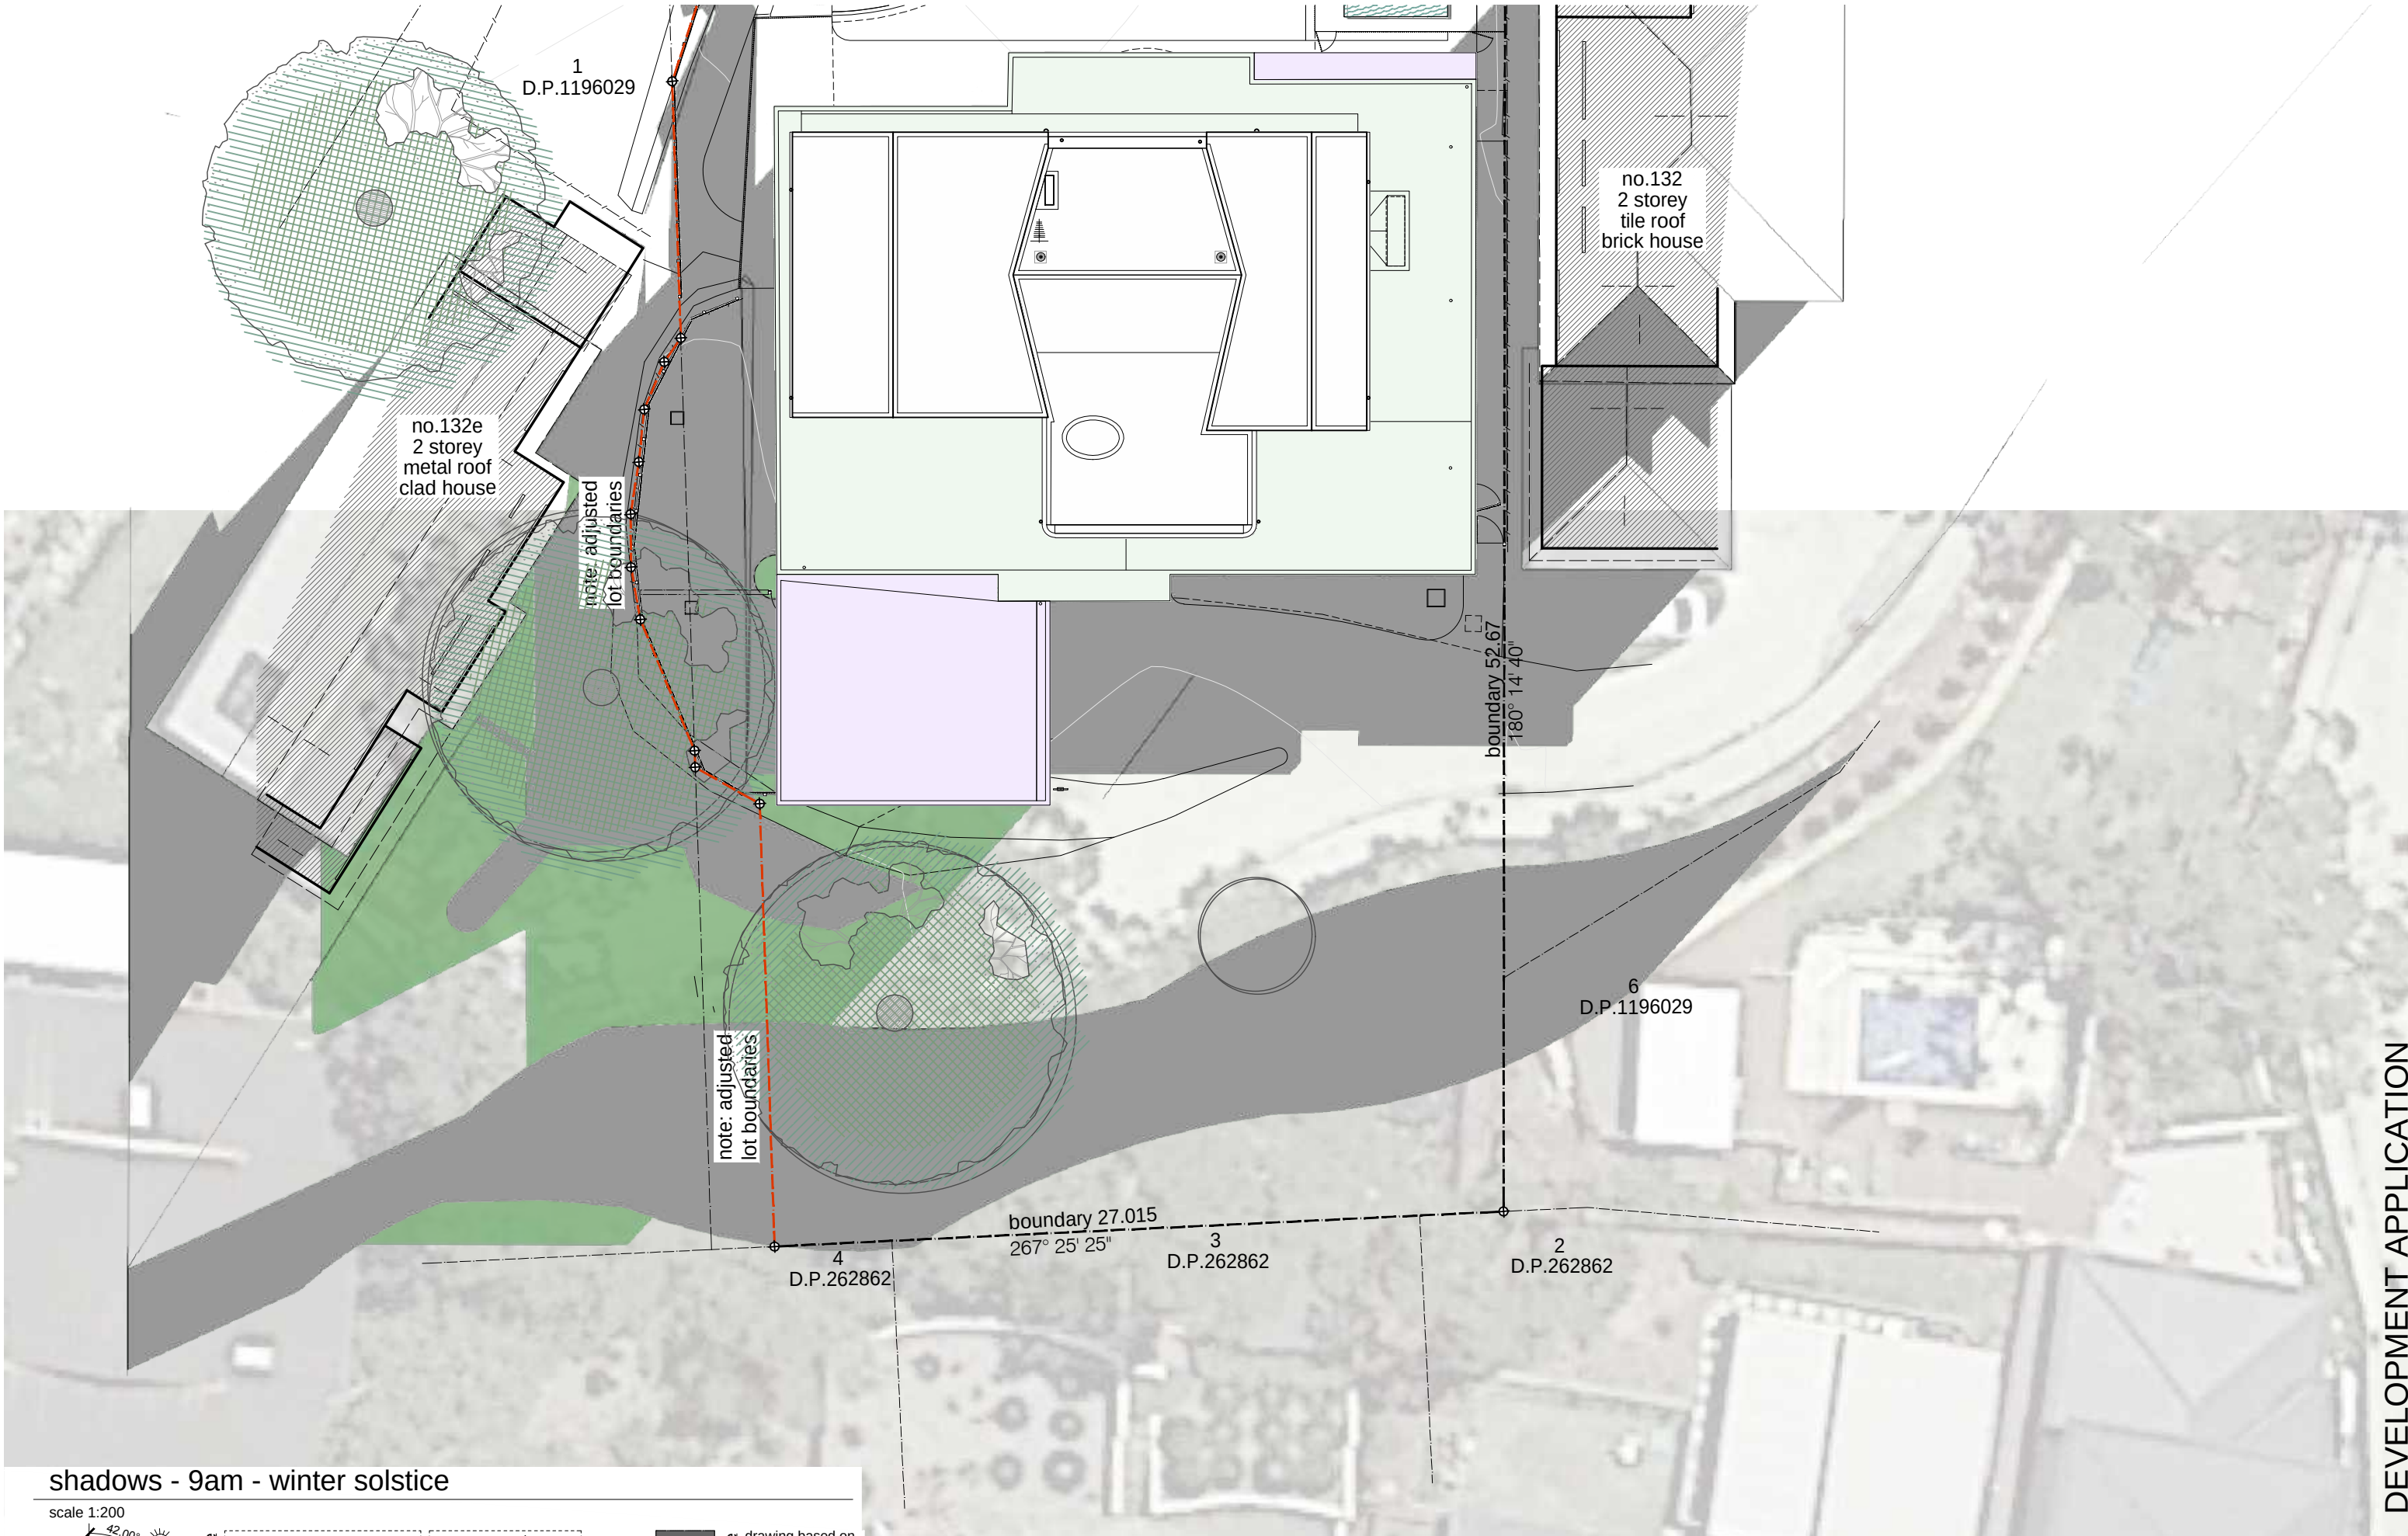


shadows - 9am - winter solstice

scale 1:200

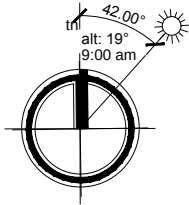

winter solstice

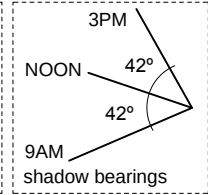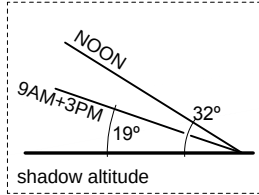

- existing shadows
- proposed shadows
- deleting shadow

note
drawing based on
site survey &
where
unavailable,
estimates from
aerial photos,
DCP/LEP maps
& department of
land maps

drawing title

shadow diagram

stage

development application

drawing title

alterations & additions

project address

132D rose avenue
wheeler heights

19.05 DA10

CARL RUTHERFOORD
DESIGN

address

A307/24 point street
pymont NSW 2009

web

carlrutherfoord.sydney

email


carl@carlrutherfoord.sydney

phone

+61 414 480 427


ABN

54 504 271 329



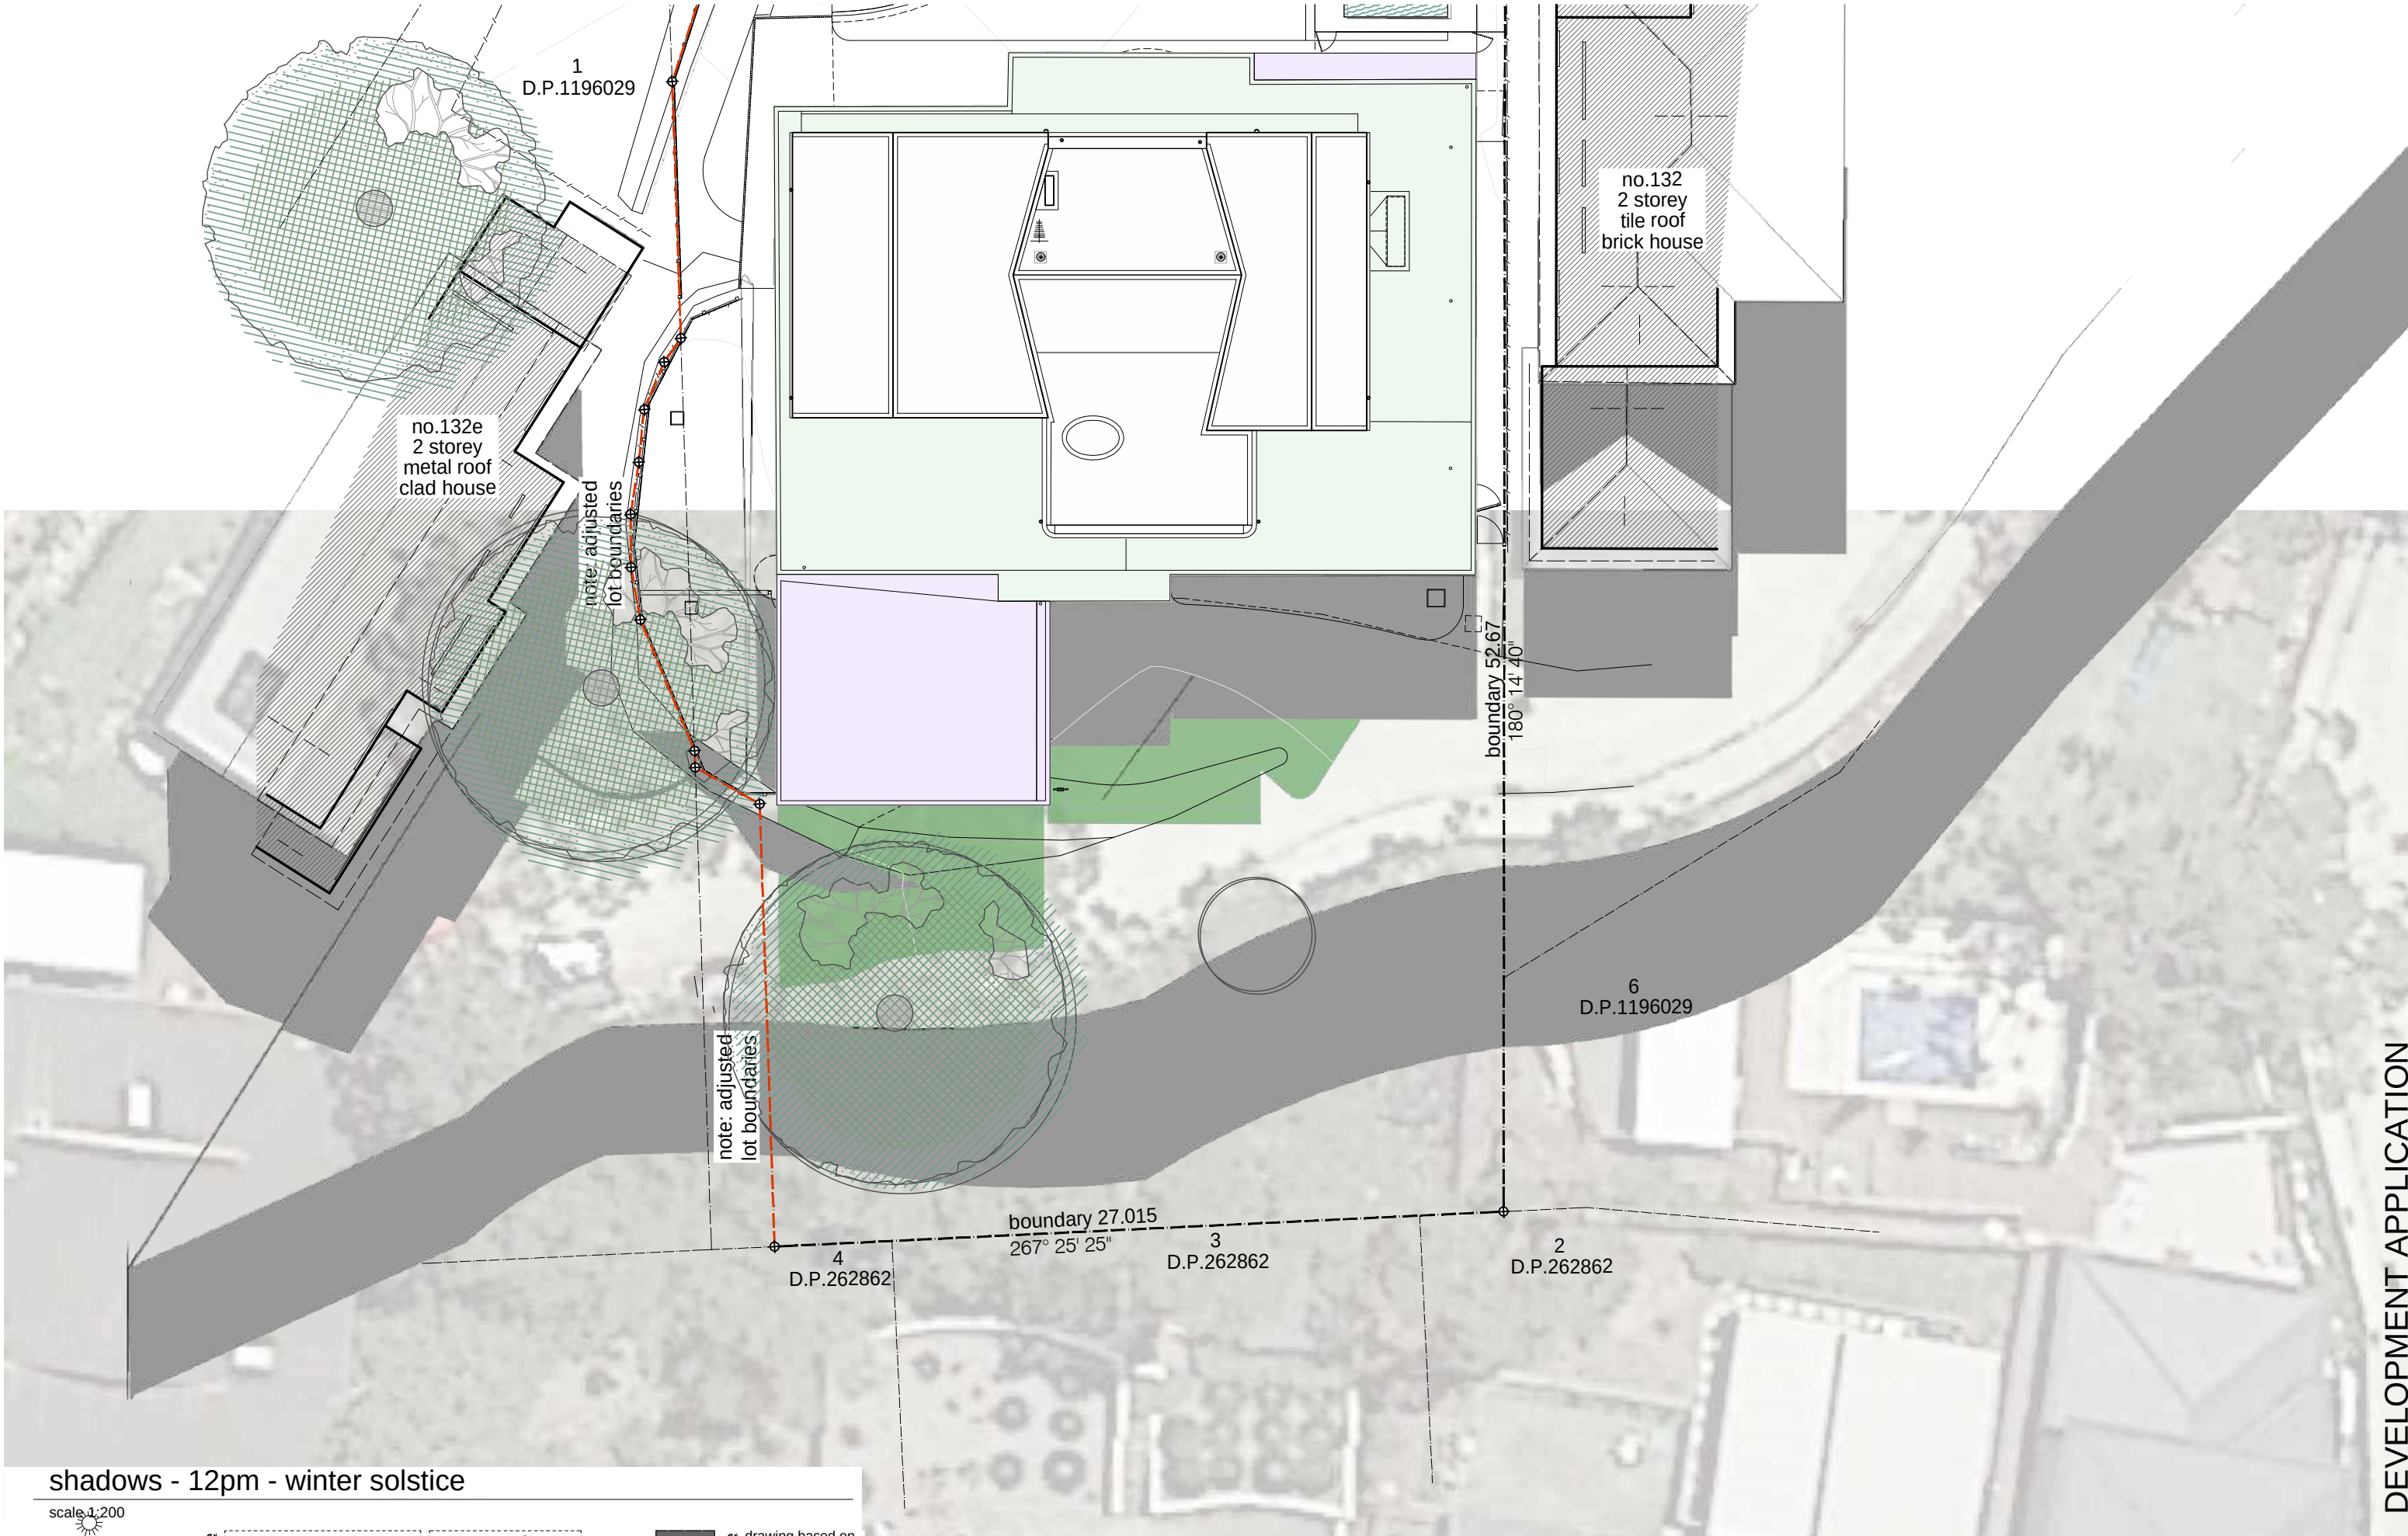


shadows - 12pm - winter solstice

scale 1:200

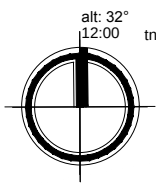

winter solstice

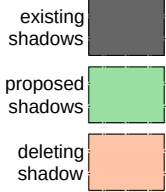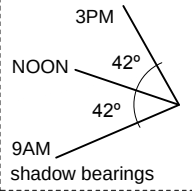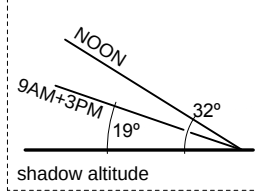

note
drawing based on
site survey &
where
unavailable,
estimates from
aerial photos,
DCP/LEP maps
& department of
land maps

drawing title
shadow diagram

stage
development application

drawing title
alterations & additions

project address
132D rose avenue
wheeler heights

19.05 DA11

CARL RUTHERFOORD
DESIGN

address
A307/24 point street
pymont NSW 2009


web
carlrutherfoord.sydney

email
carl@carlrutherfoord.sydney

phone
+61 414 480 427


ABN
54 504 271 329

DEVELOPMENT APPLICATION

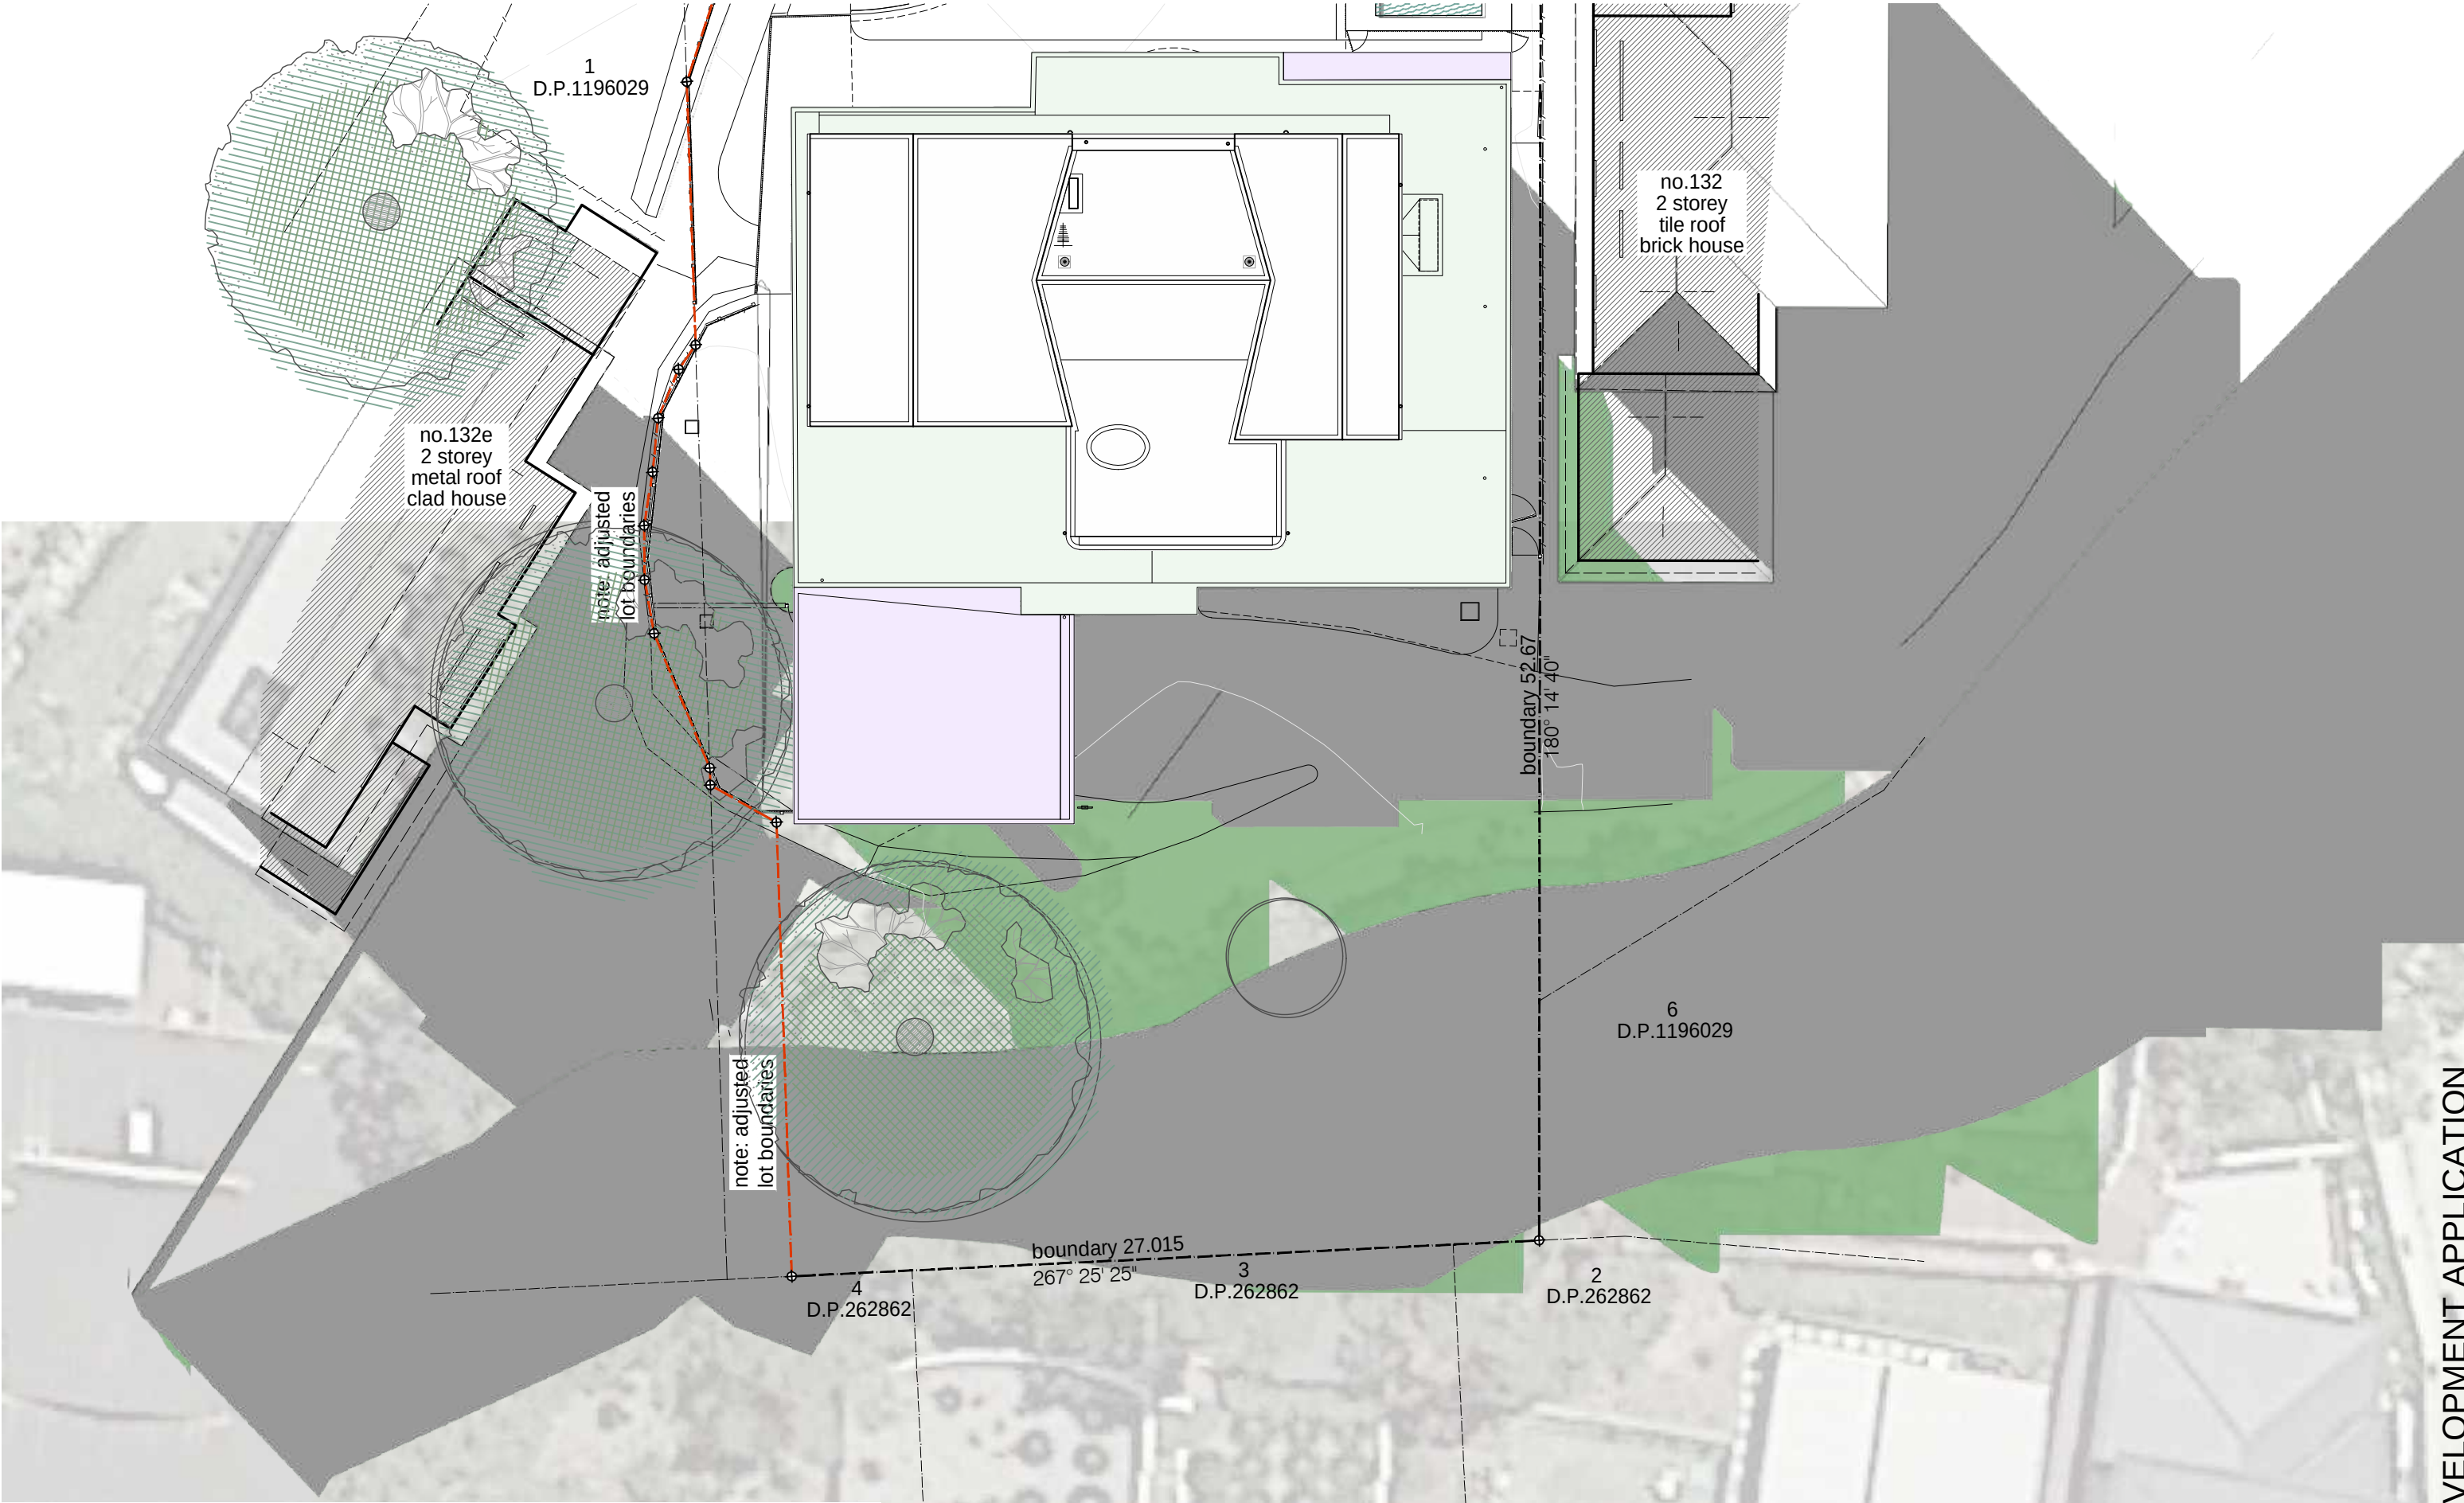

shadows - 3pm - winter solstice

scale 1:200

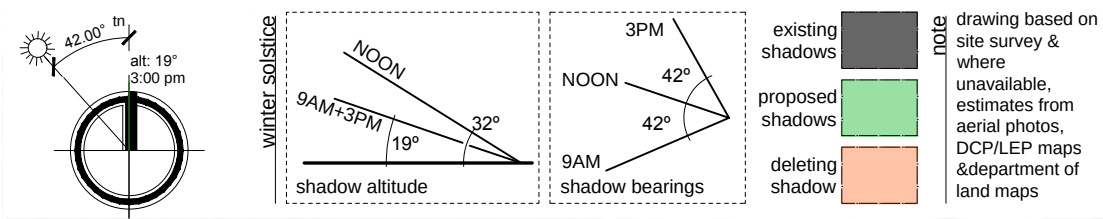

drawing title	shadow diagram
stage	development application
drawing title	alterations & additions
project address	132D rose avenue wheeler heights
19.05 DA12	
CARL RUTHERFOORD DESIGN	
address	A307/24 point street pymont NSW 2009
web	carlrutherford.sydney
email	carl@carlrutherford.sydney
phone	+61 414 480 427
ABN	54 504 271 329