




YORK TERRACE

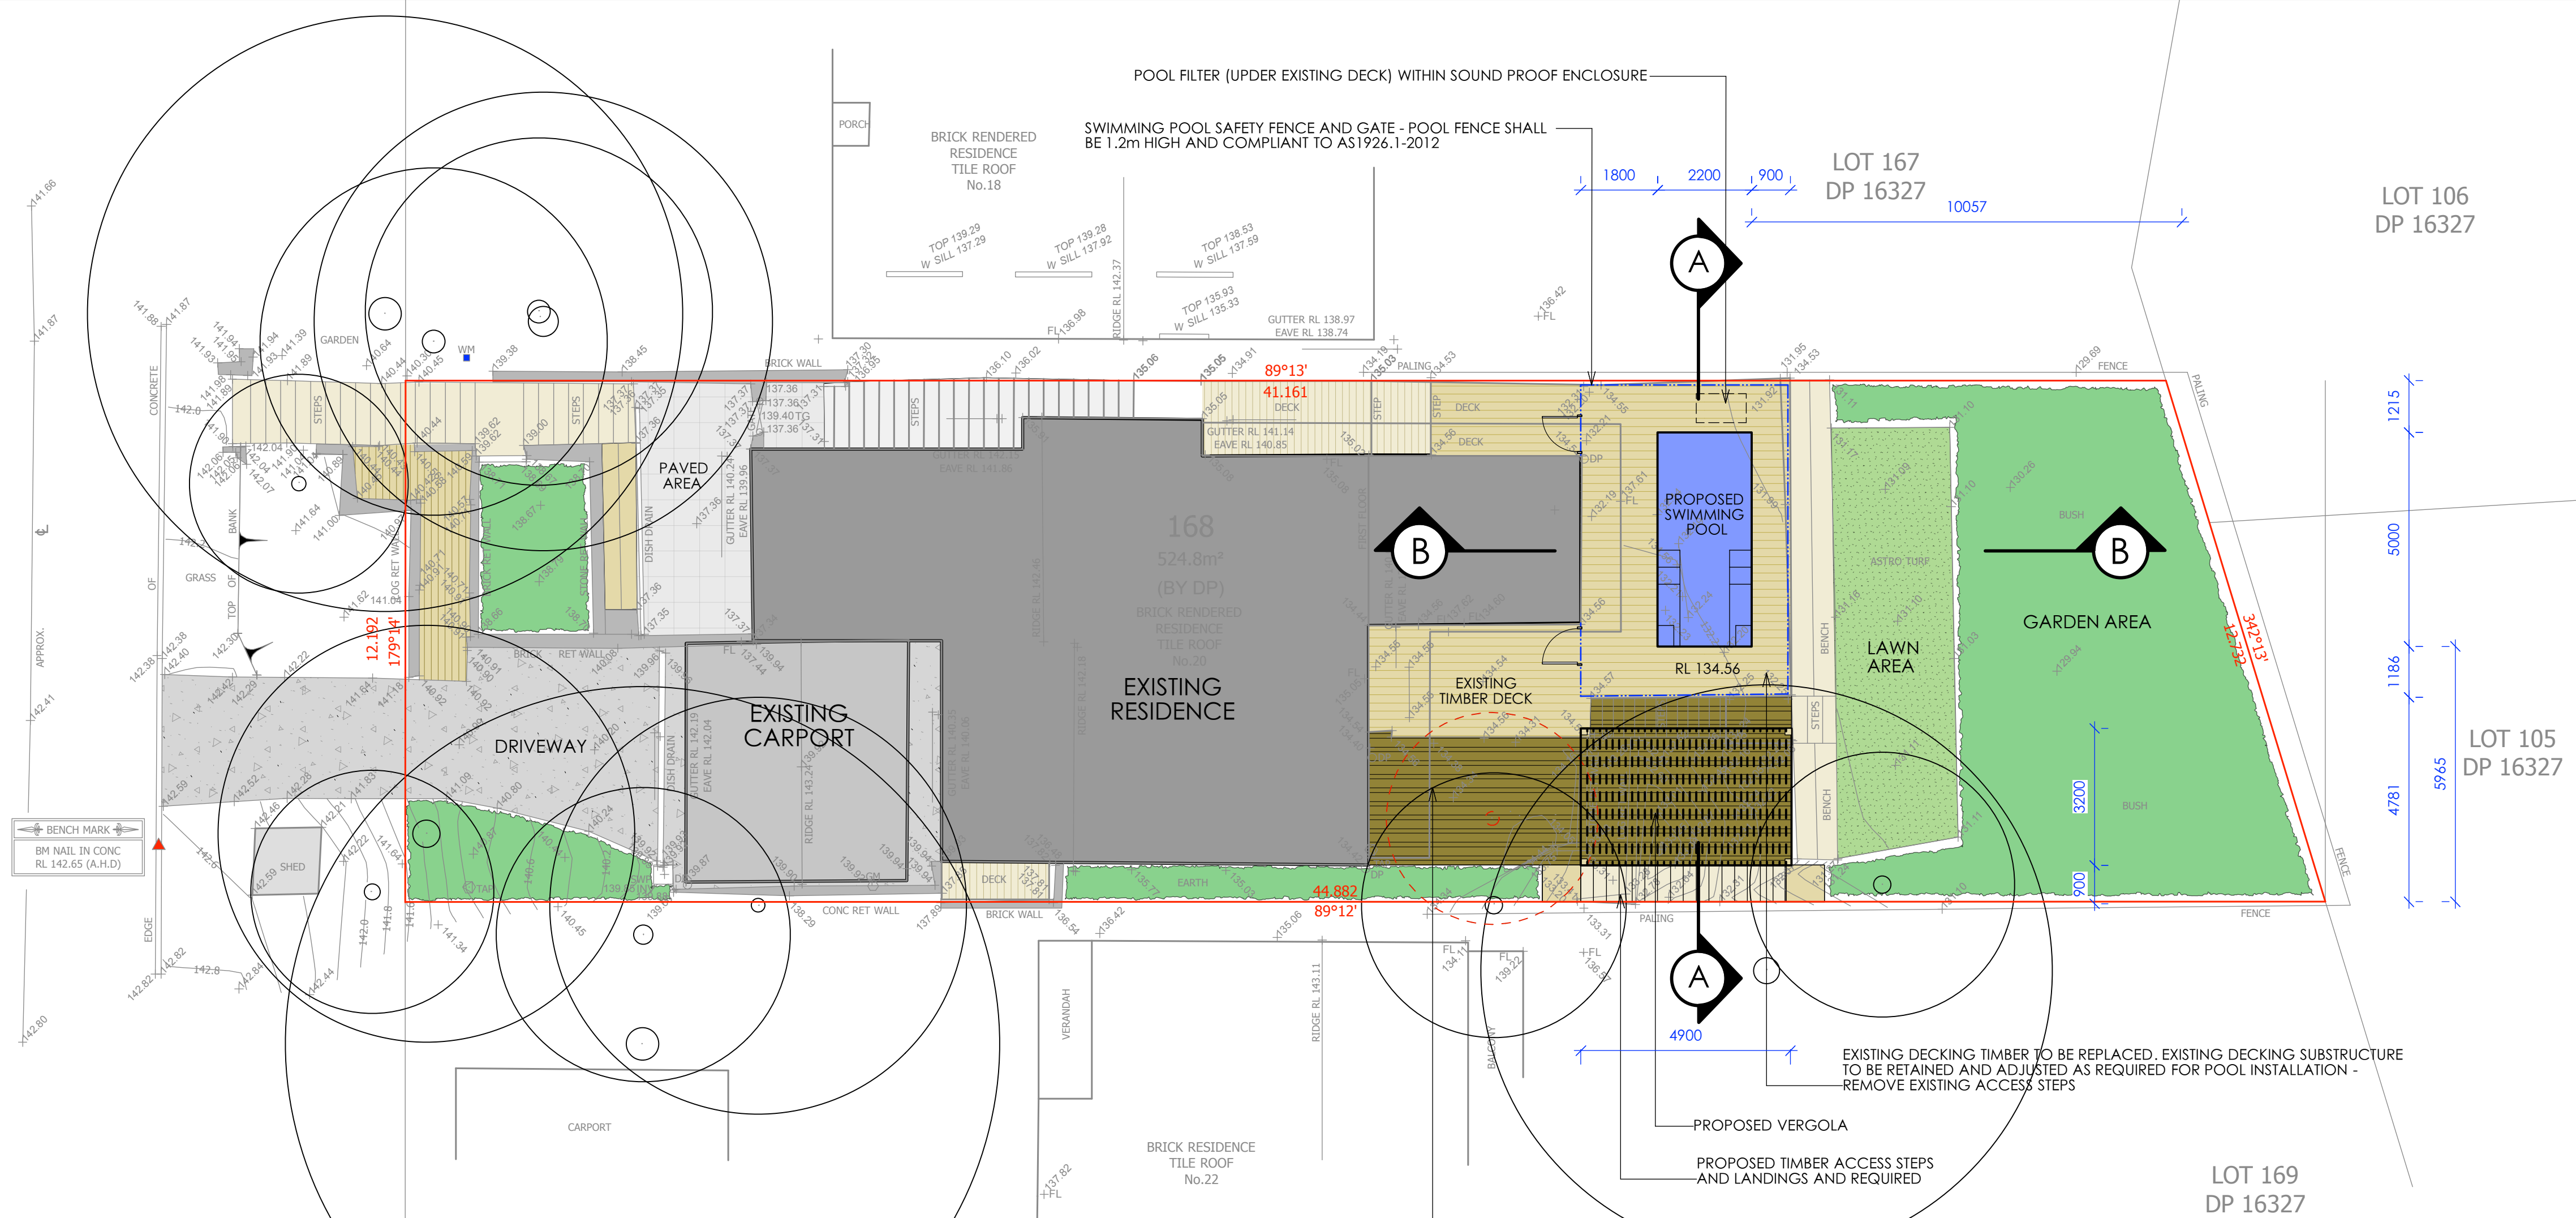

SECTION AA
SCALE 1:100
(DIAGRAMMATIC ONLY)

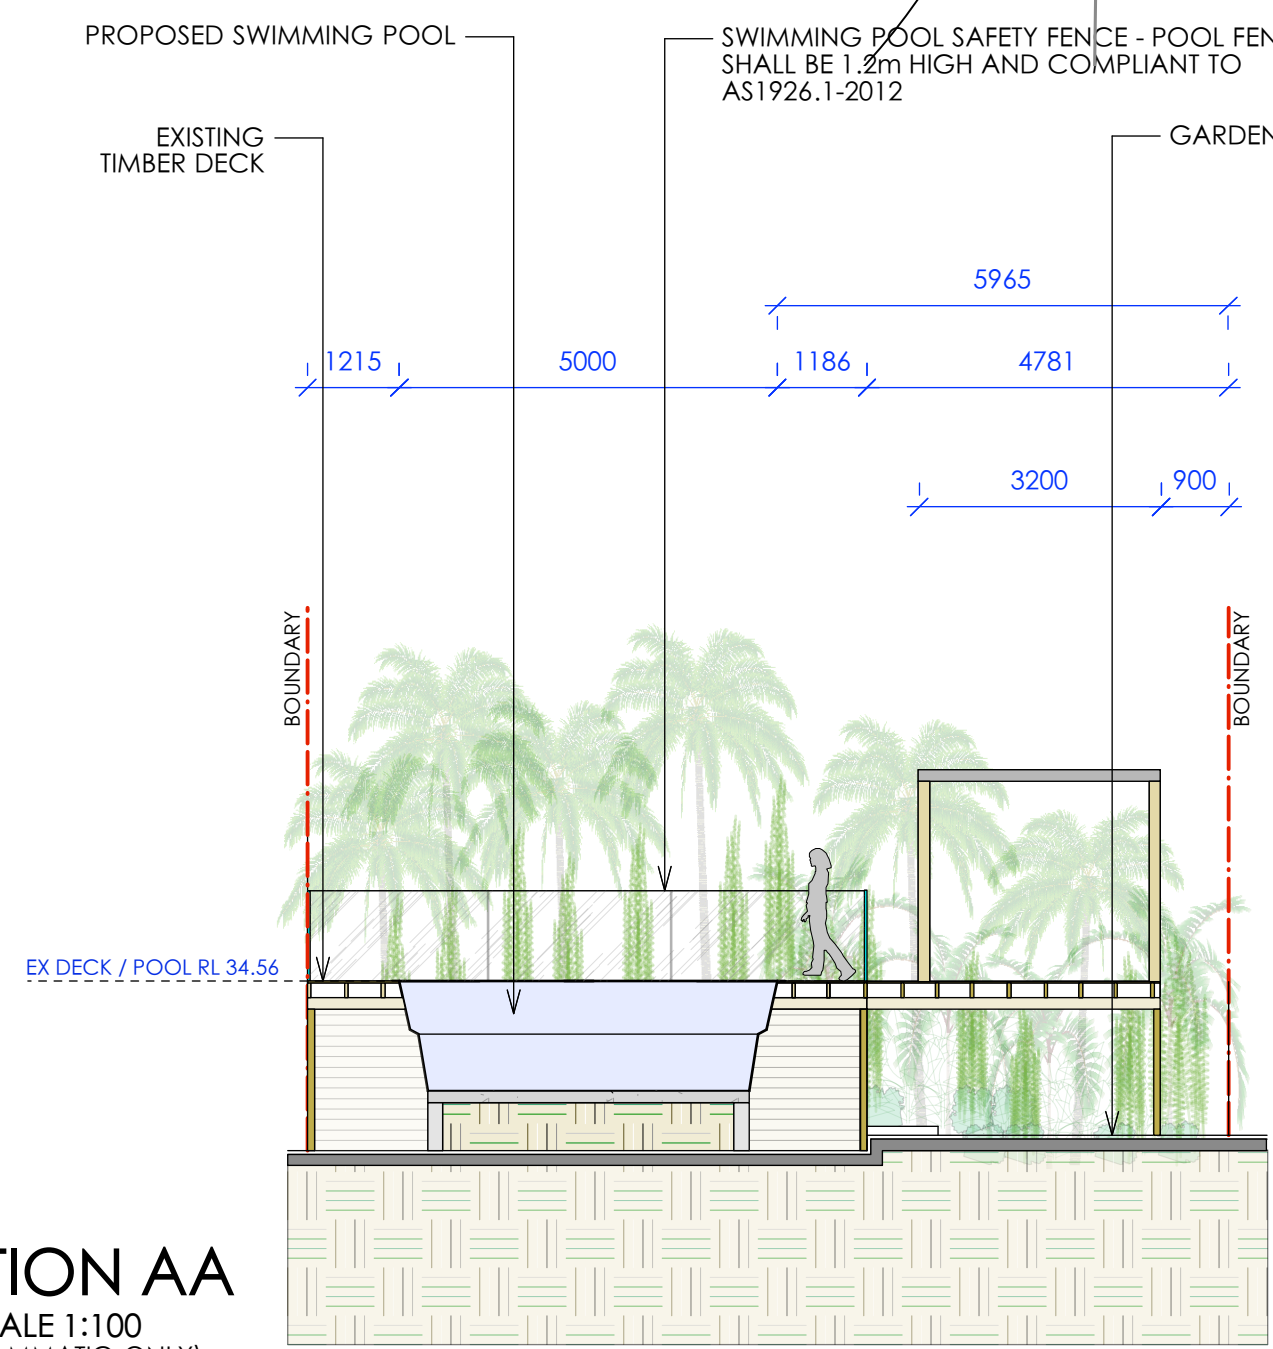

SECTION BB
SCALE 1:100
(DIAGRAMMATIC ONLY)

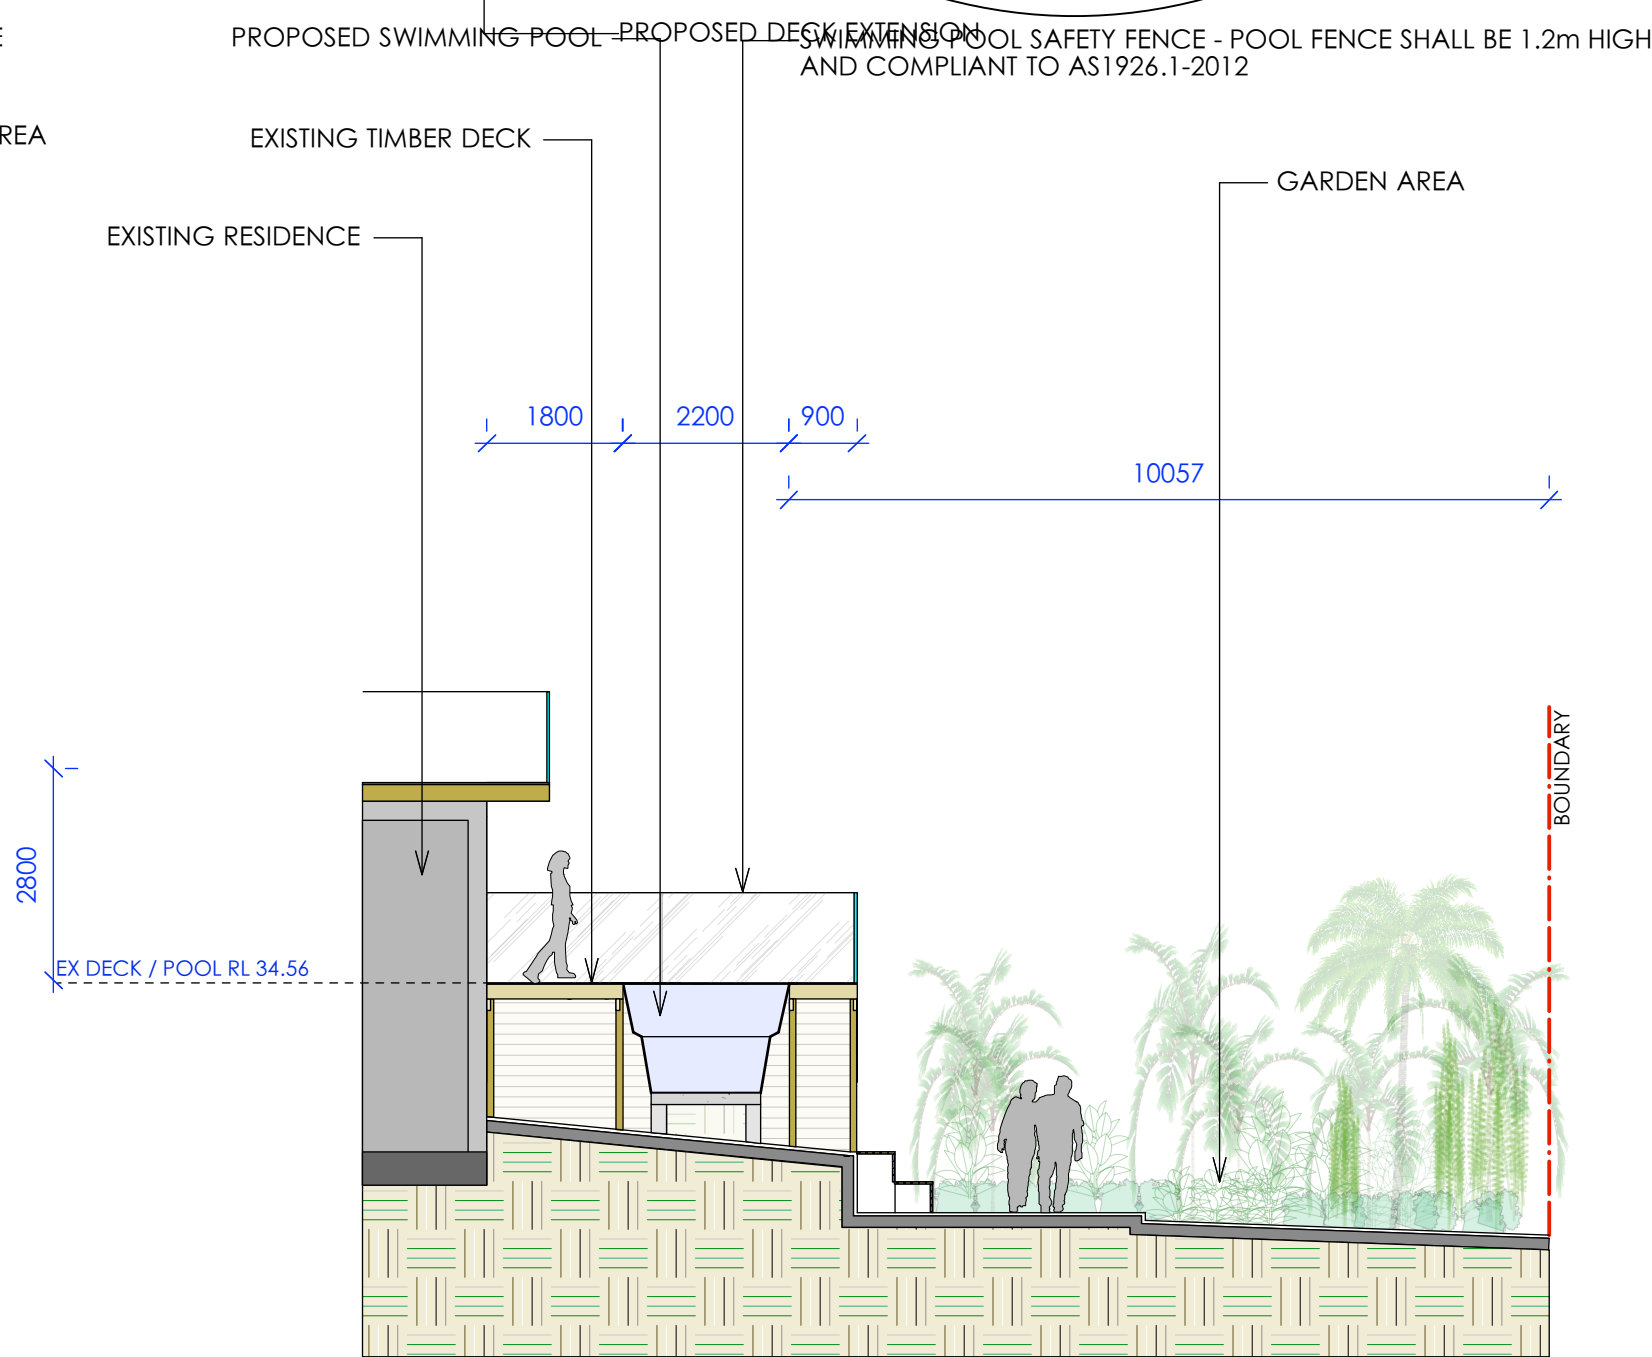

Legend

RL- 66.27	PROPOSED LEVEL		TIMBER DECK
	PROPOSED POOL COPING		EXISTING DRIVEWAY
	GARDEN AREA		TREE TO BE RETAINED
	LAWN AREA		EXISTING WALL

Project



Client

BEN DYBALL

Notes

1. All dimensions and levels shall be verified by Contractor on site prior to commencement of work.
2. Do not scale from drawings.
3. If in doubt contact Landscape Architect.
4. This design is copyright and shall not be copied, utilised or reproduced in any way without prior written permission of contour landscape architects.
5. This plan has been prepared for Development Application purposes only.

Revision	Description	Date
A	PRELIMINARY	
B	DA	

DRAWING
NOTIFICATION PLAN

ADDRESS	20 York Terrace, Bilgola Plateau NSW 2107	DWG #	L/05
DATE #	19/10/17		
SCALE @ A1	1:100		
DRAWN	SW		
CHKD	PM		
PROJECT #	Narellan 12		

contour
landscape architecture

PO Box 698 MONA VALE NSW 1660
Tel: 0434 500 705 - AIDLM

