


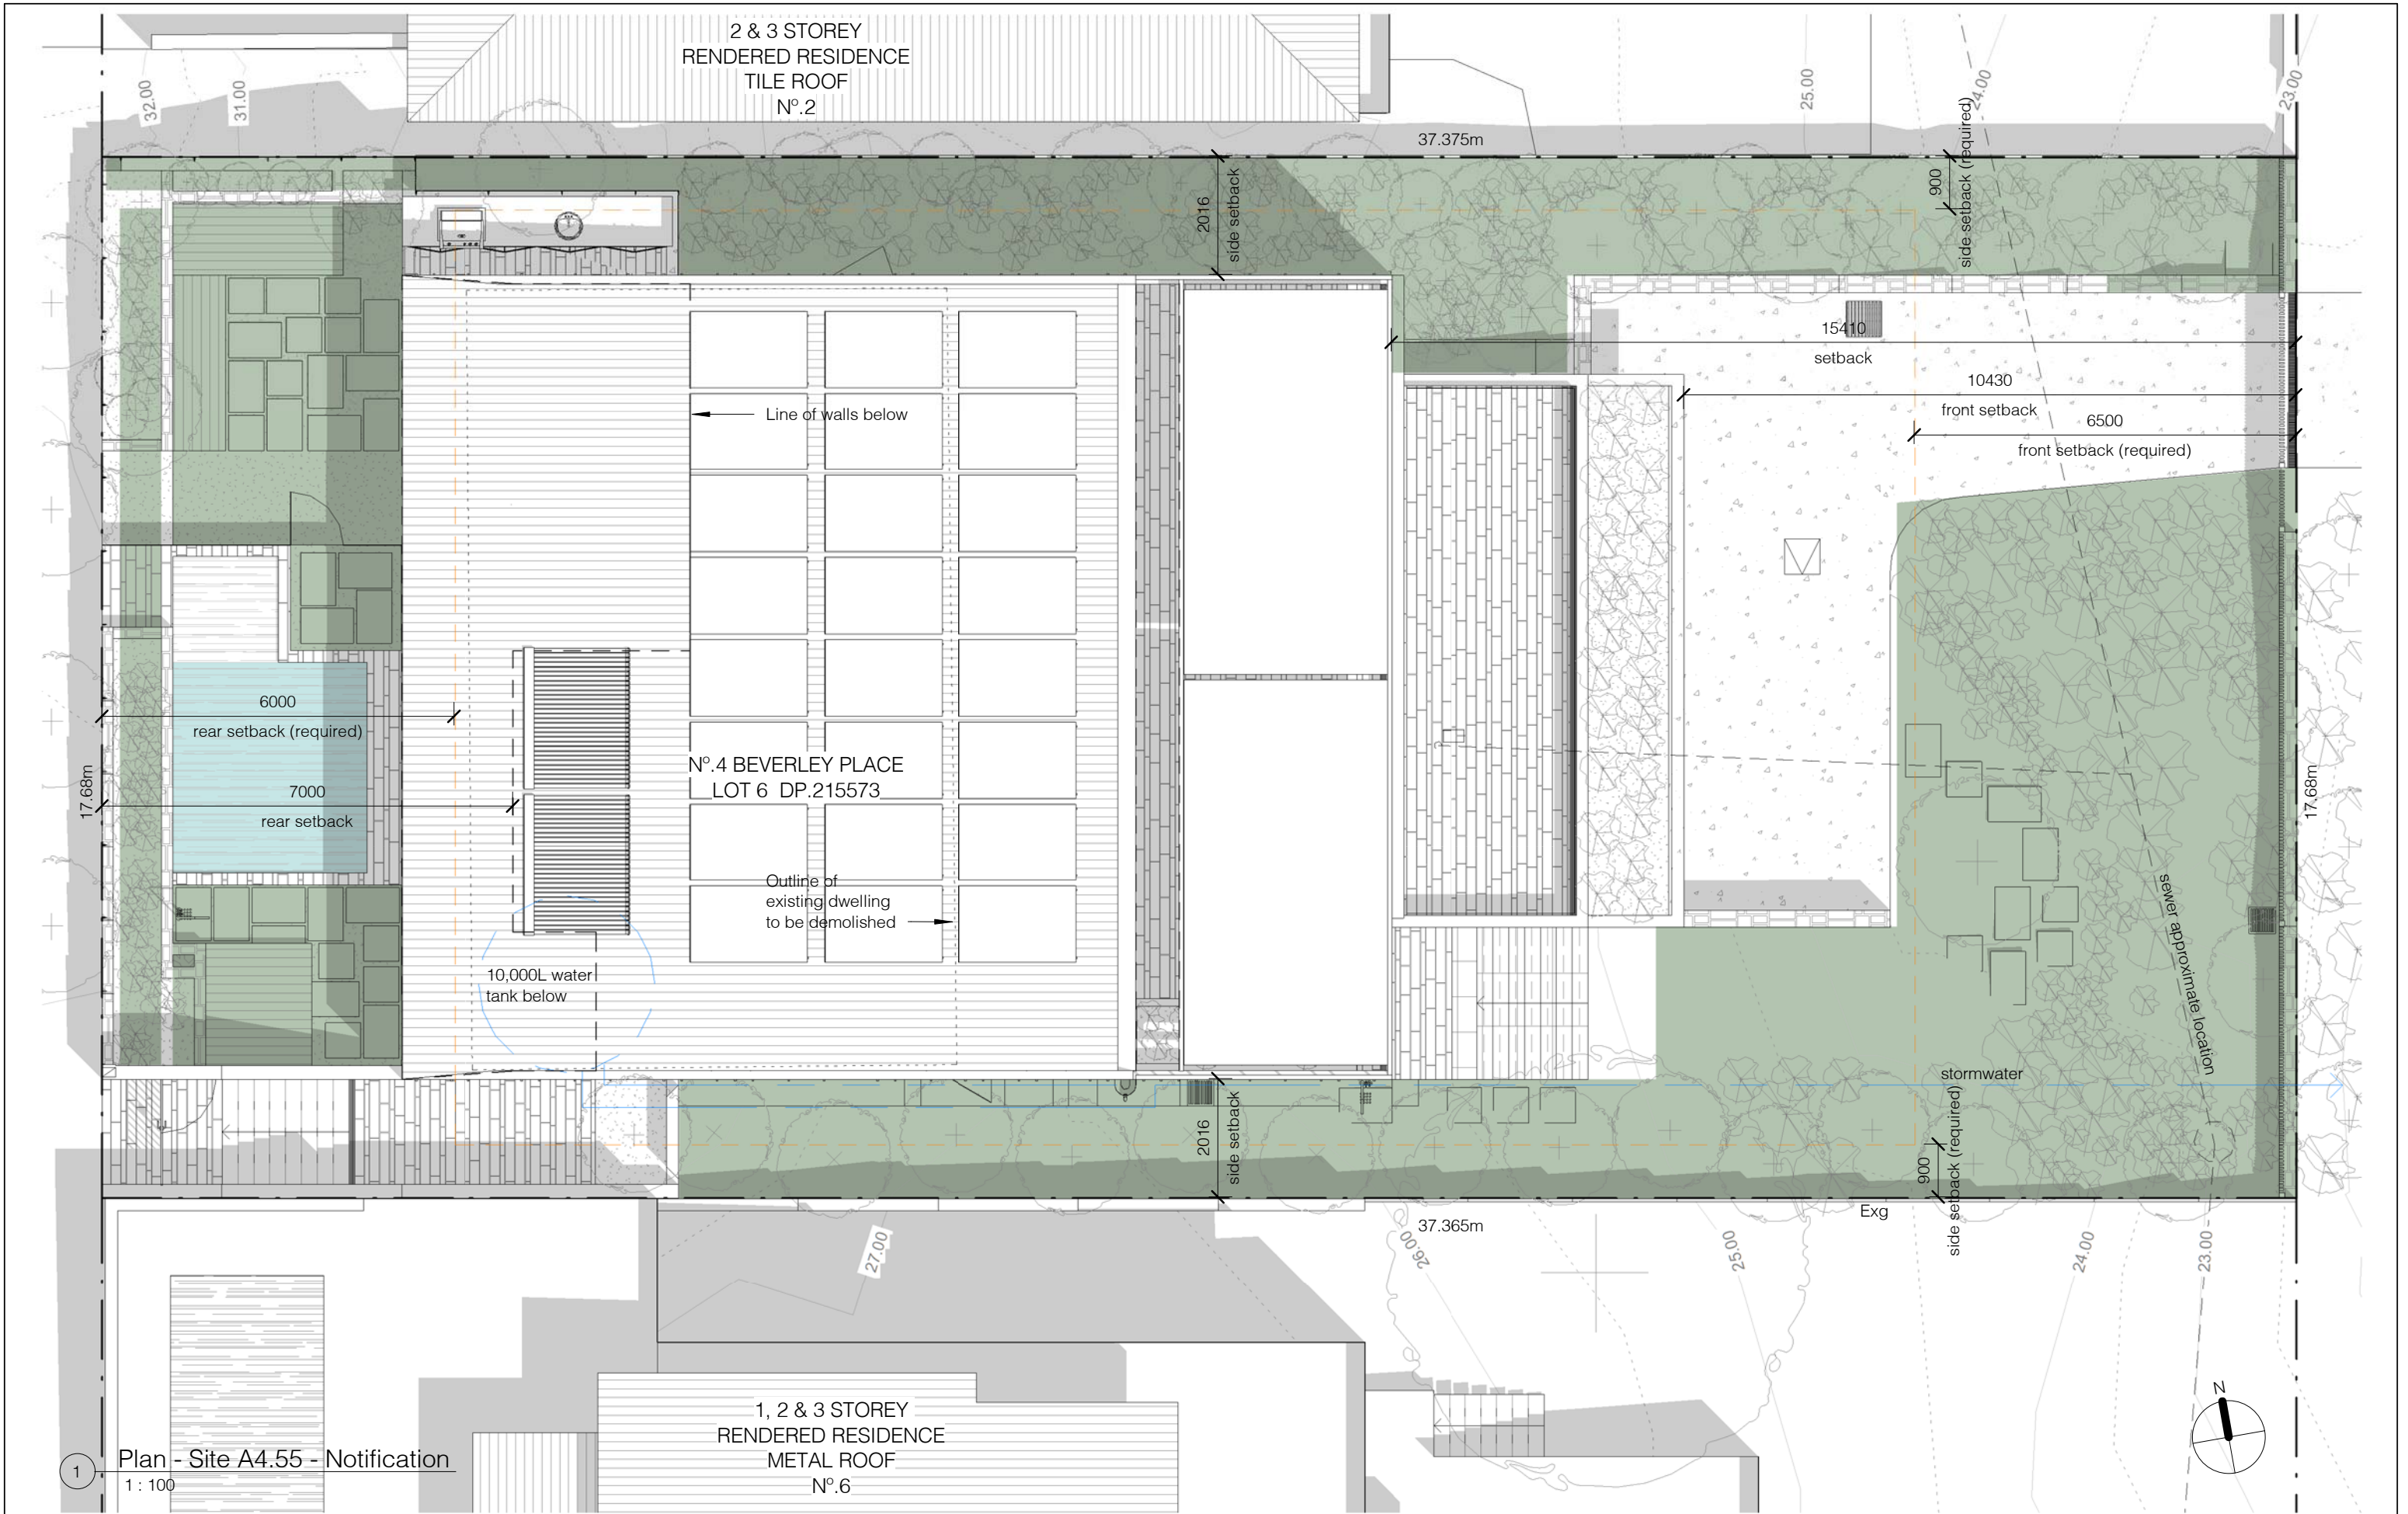

1 Plan - Site A4.55 - Notification
1 : 100