
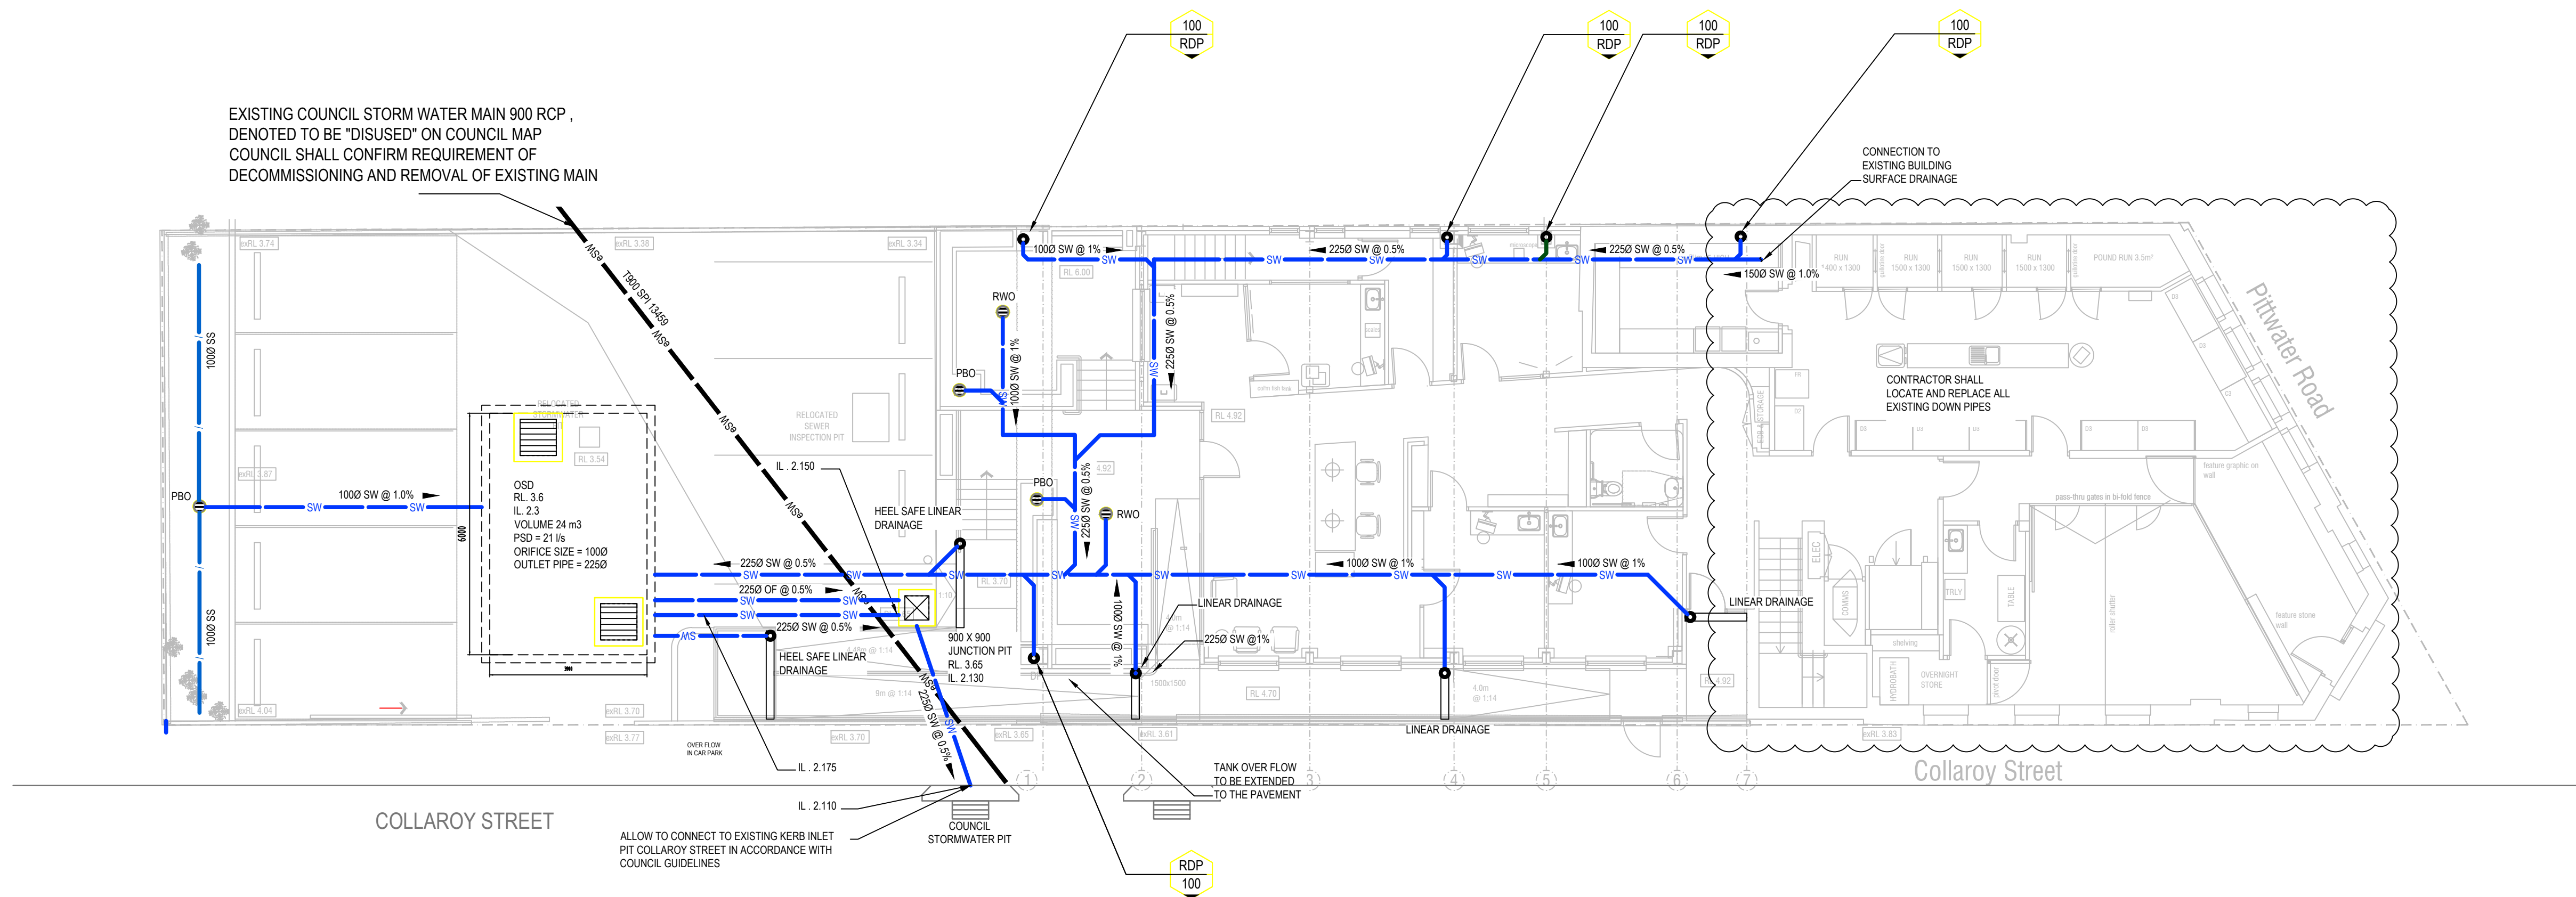


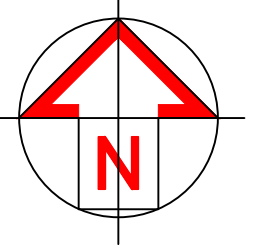

AMENDMENTS/REVISIONS				AMENDMENTS/REVISIONS			
Rev	Description	Initials	Date	Rev	Description	Initials	Date
01	PRELIMINARY ISSUE	BM	20.12.02				

CLIENT			

ARCHITECT

BigCity Design

BIG CITY DESIN
Phone +61 2 9943 1036
Address Turrumbidgee NSW 2074
Web bigcitydesign.com.au
Email dimitra@bigcitydesign.com.au

CONSULTANT

IGS INTEGRATED GROUP SERVICES

Phone +61 2 8488 4600 Fax +61 2 9475 4588
Address Suite 1.11, 75 Mary St, St Peters, NSW 2044 Australia
Web www.igs.com.au

PROJECT

COLLARROY VET HOSPITAL
1121 PITTPATER RD
COLLARROY NSW 2097

DRAWING TITLE

STORMWATER MANAGEMENT
GROUND FLOOR

DA ISSUE

NOT TO BE USED FOR CONSTRUCTION PURPOSES

DRAWN	DESIGNED	CHECKED	SCALE (AT FULL SIZE)	DATE
RH	BM	MC	1:100 @ A1	Dec-20

PROJECT No.	DRAWING No.	REVISION
EN-N18_157	SW01	01