



S.P.88563

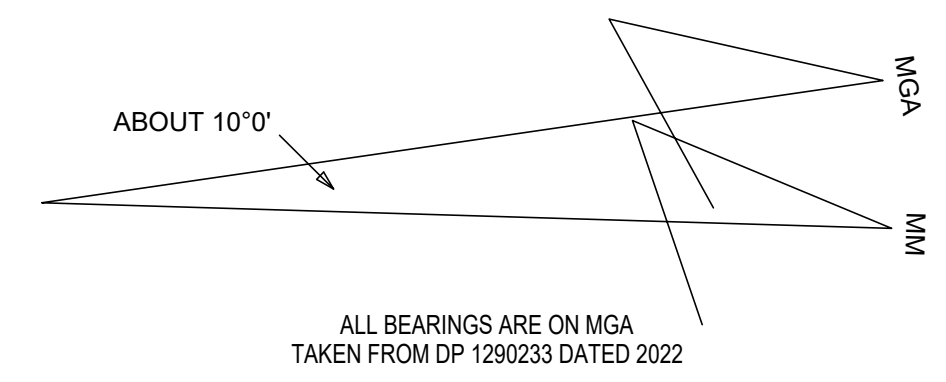

PACIFIC PARADE

OAKS AVENUE

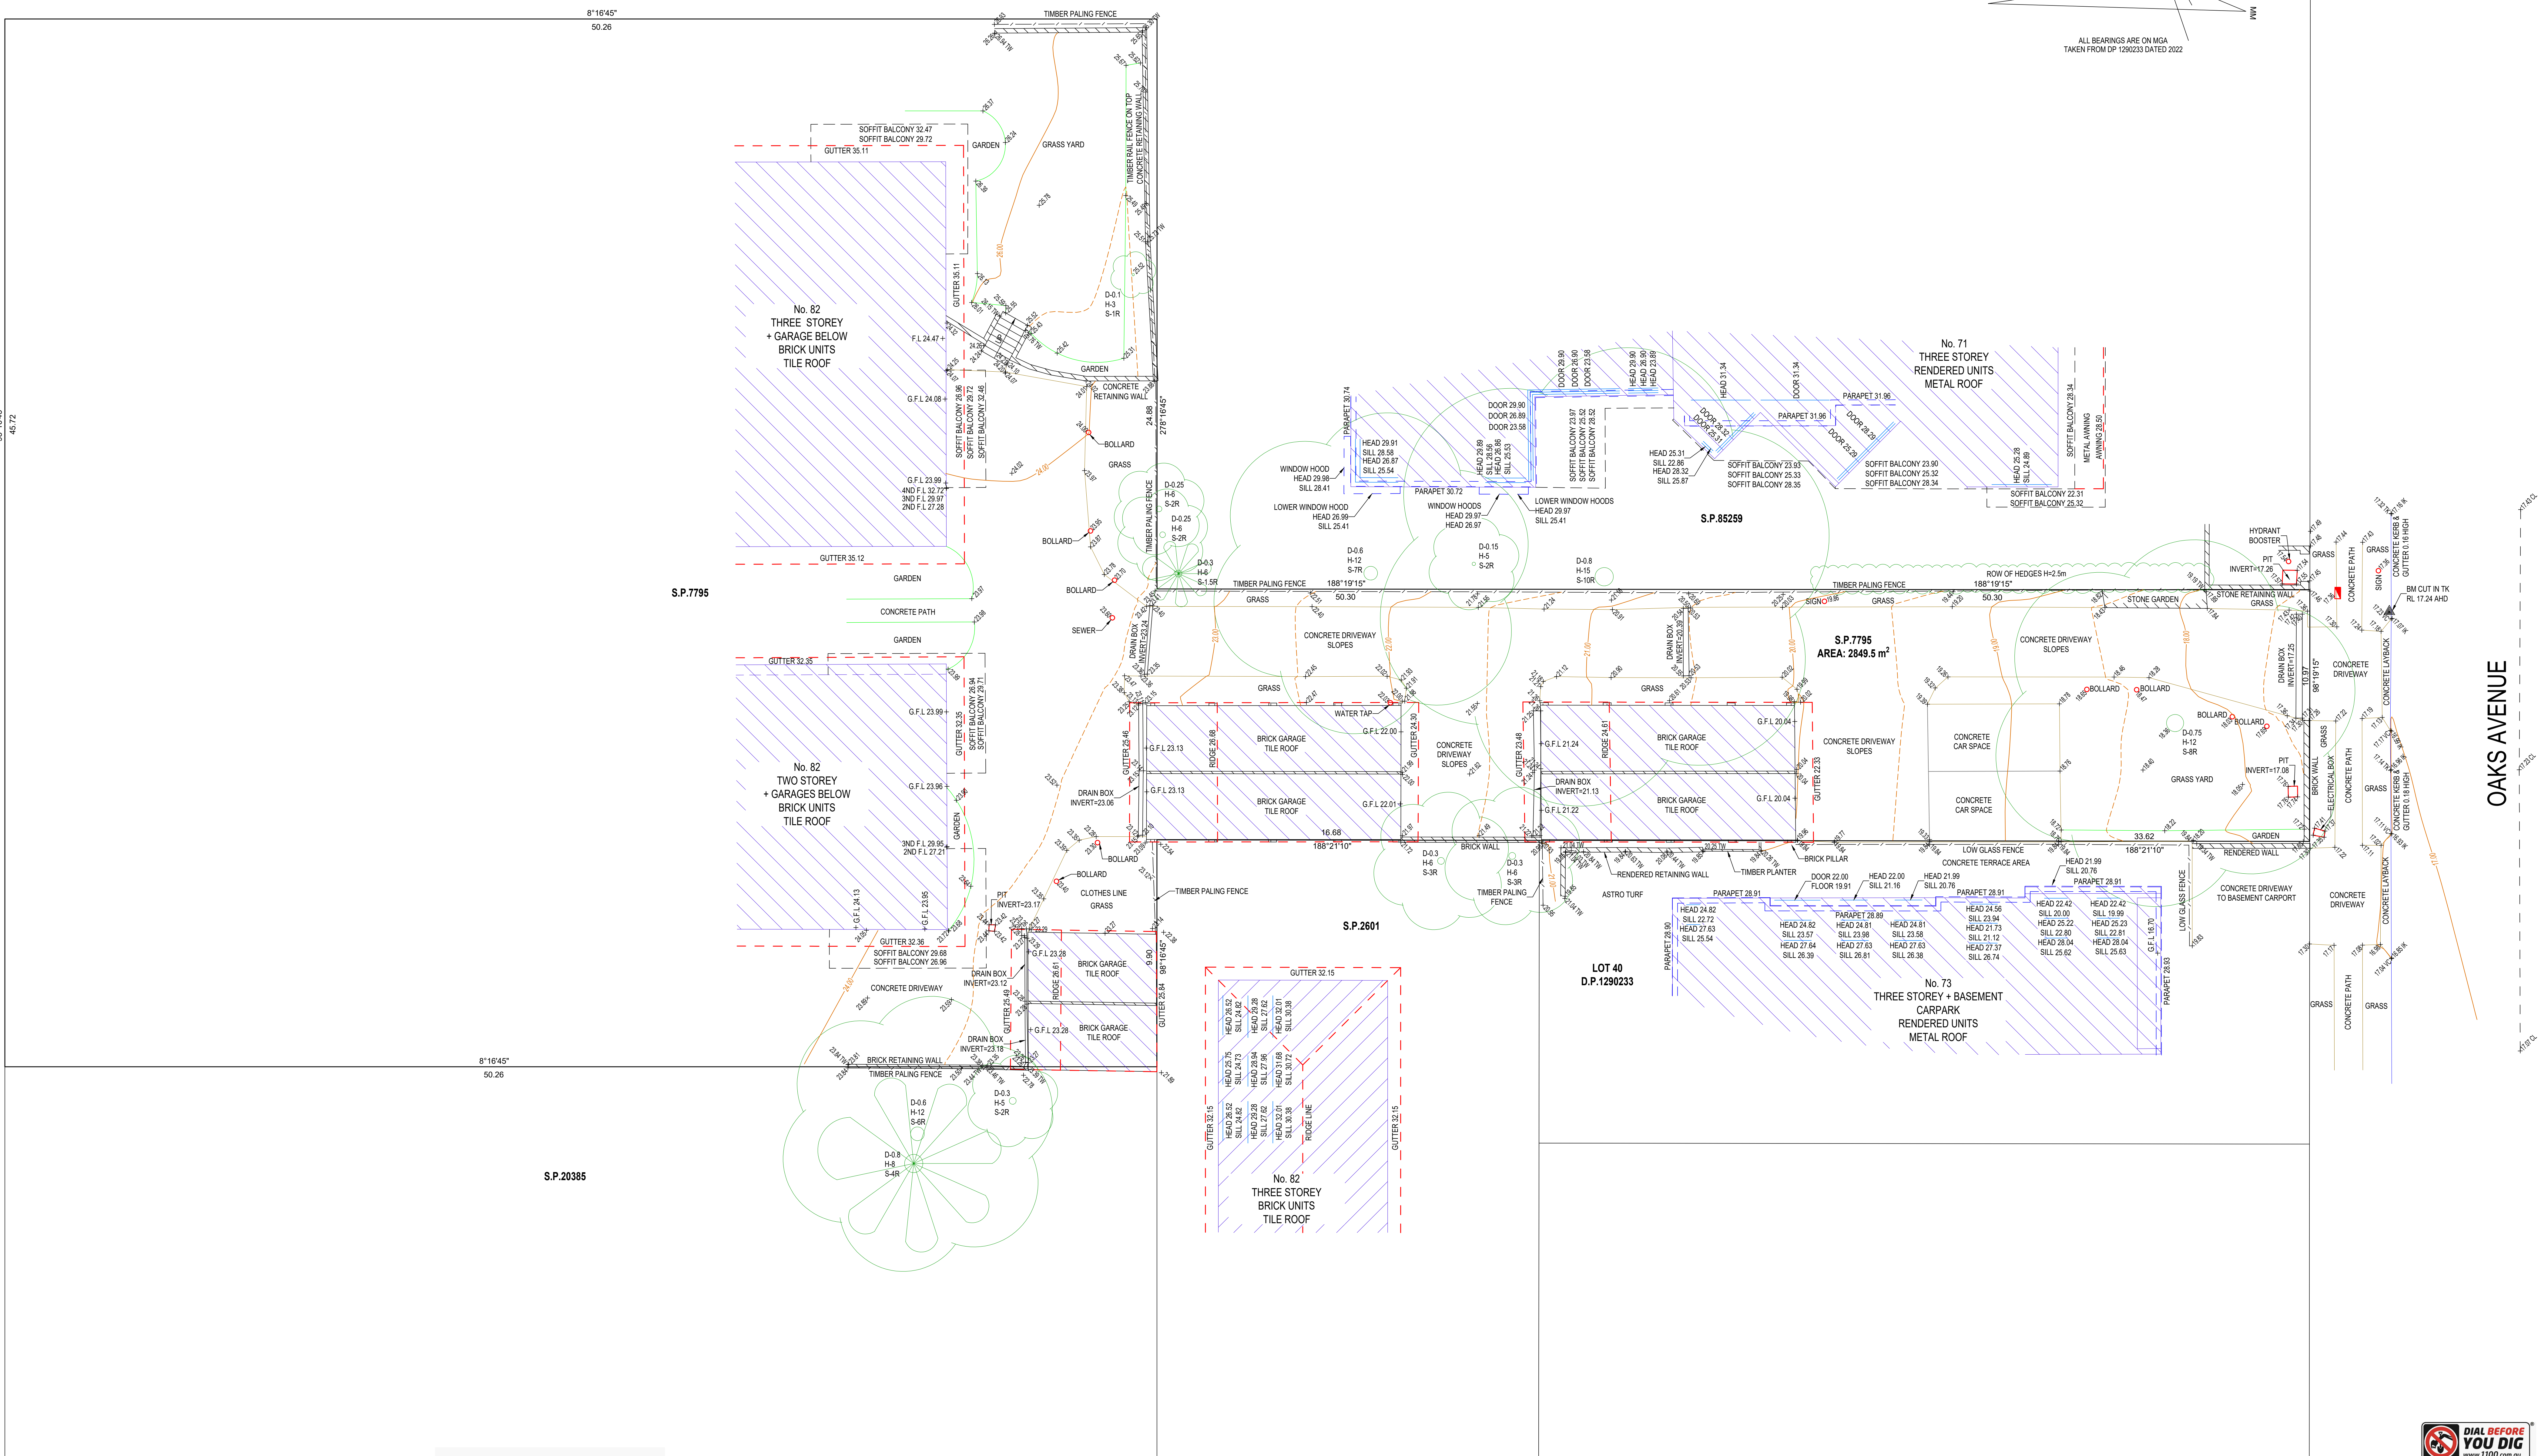

NOTE: BOUNDARIES HAVE BEEN DEFINED FOR PLANNING & DESIGN PURPOSES PROPOSED STRUCTURES ON OR NEAR BOUNDARIES OF THE LAND MUST SET OUT BY A REGISTERED SURVEYOR THE EXACT LOCATION OF UNDERGROUND SERVICES IS UNKNOWN

BENCH MARK	TELSTRA PIT	WATER METER	SEWER MANHOLE	STOP VALVE
TREES	HYDRANT	GAS METER	POWER POLE	LIGHT POLE

SHEET 01 OF 01

IAN WICKS
IAN WICKS - ID000263
REGISTERED SURVEYOR

REF: 18953_1A
SCALE: 1:100 @A0
GRID:
DATUM: AHD
DATE: 19/12/2023

PLAN SHOWING PARTIAL DETAIL AND LEVELS AT
82 PACIFIC PARADE, DEE WHY
S.P. 7795

