

Contact Us

The General Manager, 125 Pittwater Road, Dee Why NSW 2099 or
Customer Service Centre, Northern Beaches Council UX9118 Dee Why

Email council@warringah.nsw.gov.au

Fax 2942 2606

If you need help lodging your application call Customer Service on
(02) 9942 2111 or come in and talk to us at the Civic Centre, Dee Why.

Office Use Only

Part 1: Declaration

1. DECLARATION

I hereby certify that the shadow diagrams submitted with the proposal at

Address

**33 CARRINGTON AVENUE
CROMER NSW 2099**

**For the erection of
Description of development**

- in accordance with the survey (prepared by a registered surveyor) which is required to be submitted with the application
- Drawn to true north
- Indicate shadow cast by the proposal at 9am, noon, 3pm, 21 June
- Indicate the shadow cast by existing buildings and structures on the site and in the surrounding area

Part 2: Certification

2. CERTIFIER

Title ☐ Mr ☐ Mrs ☐ Ms ☐ Other

Full family name (individual or company)

Full given names (initials or A.C. etc)

Phone **Alternate**

Mobile **Fax**

Qualification (ie Architect, Planner, Computer Technician, Surveyor)



Part 3: Signature

3. APPLICANT(S) SIGNATURE

Signature



Date 19/03/2019

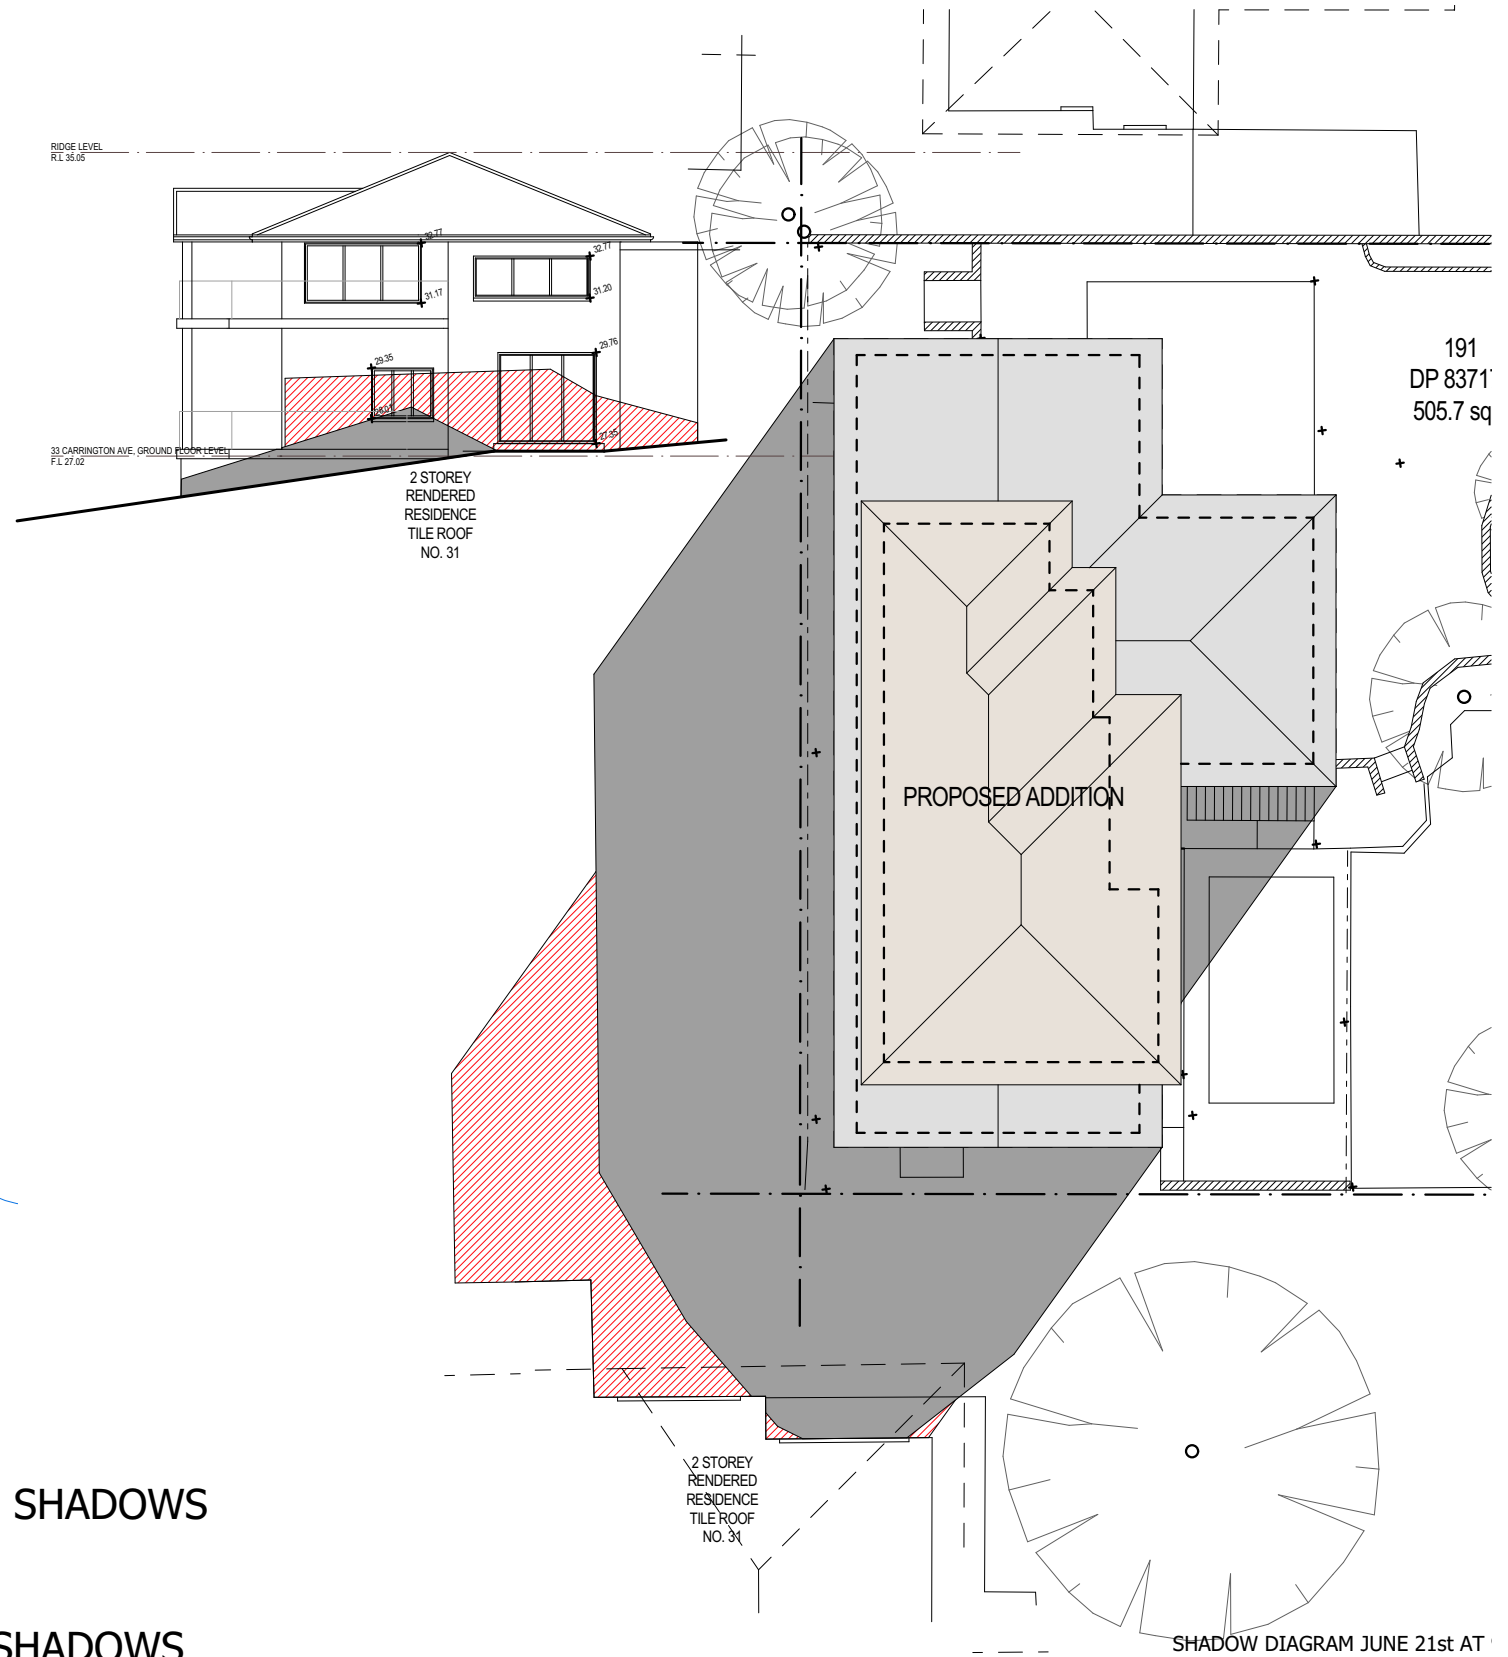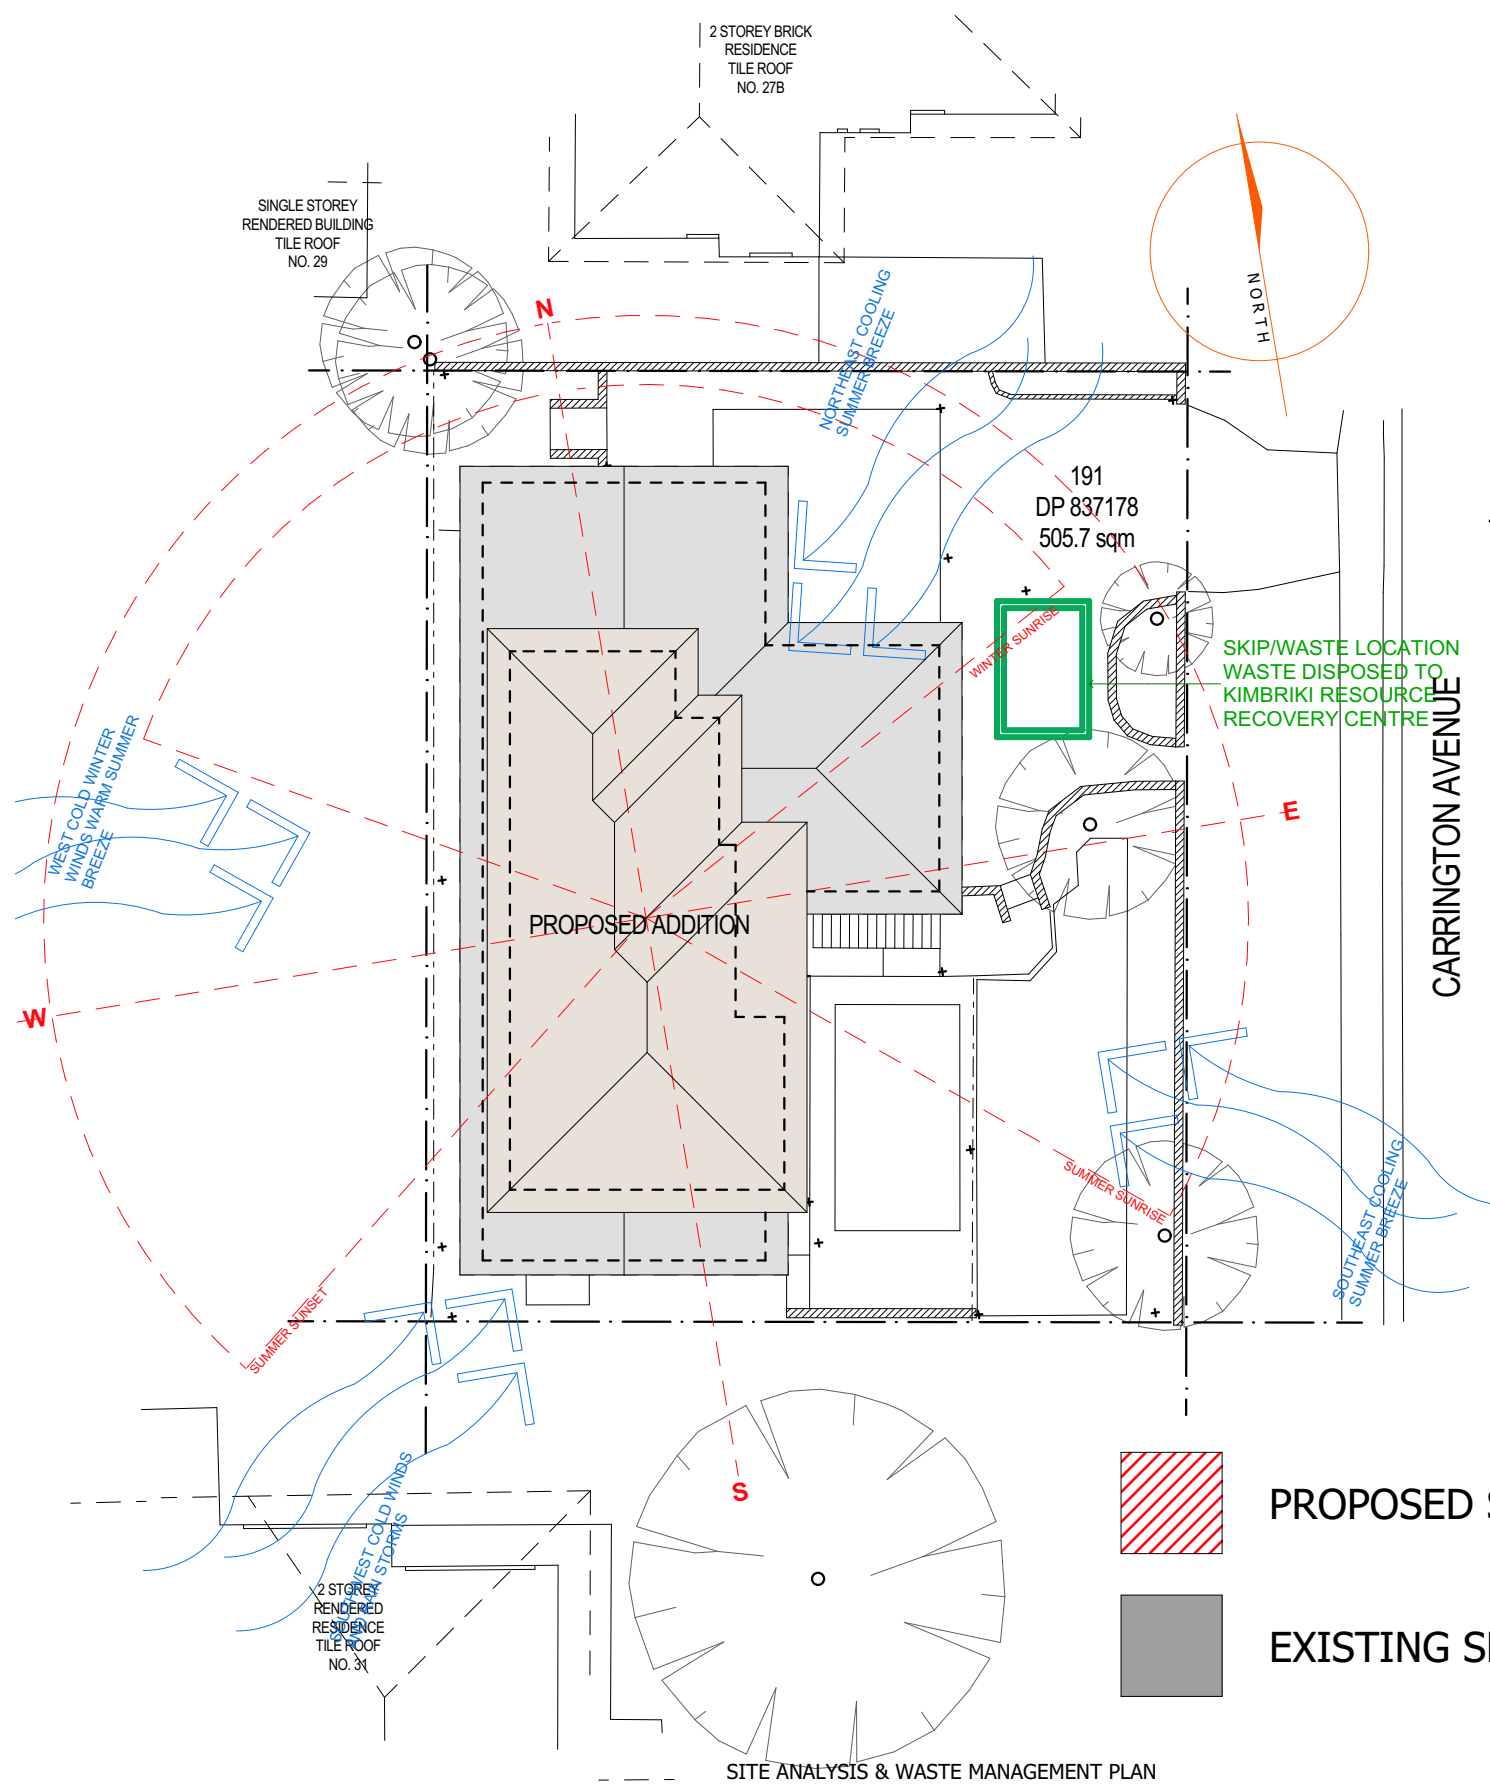

PROJECT TITLE

Site Analysis & Shadow Diagrams

33 CARRINGTON AVE, CROMER 2099

DRAWING TITLE SITE ANALYSIS AND SHADOW DIAGRAMS

DATE 22/09/18

SCALE
1:200

DRAWN
GK

CHECKED
TH

DRAWING NO.

8361 DA 1

ISSUE

A

A


FOR COUNCIL

22/02/19 GK

NO.

REVISION


DATE **BY**

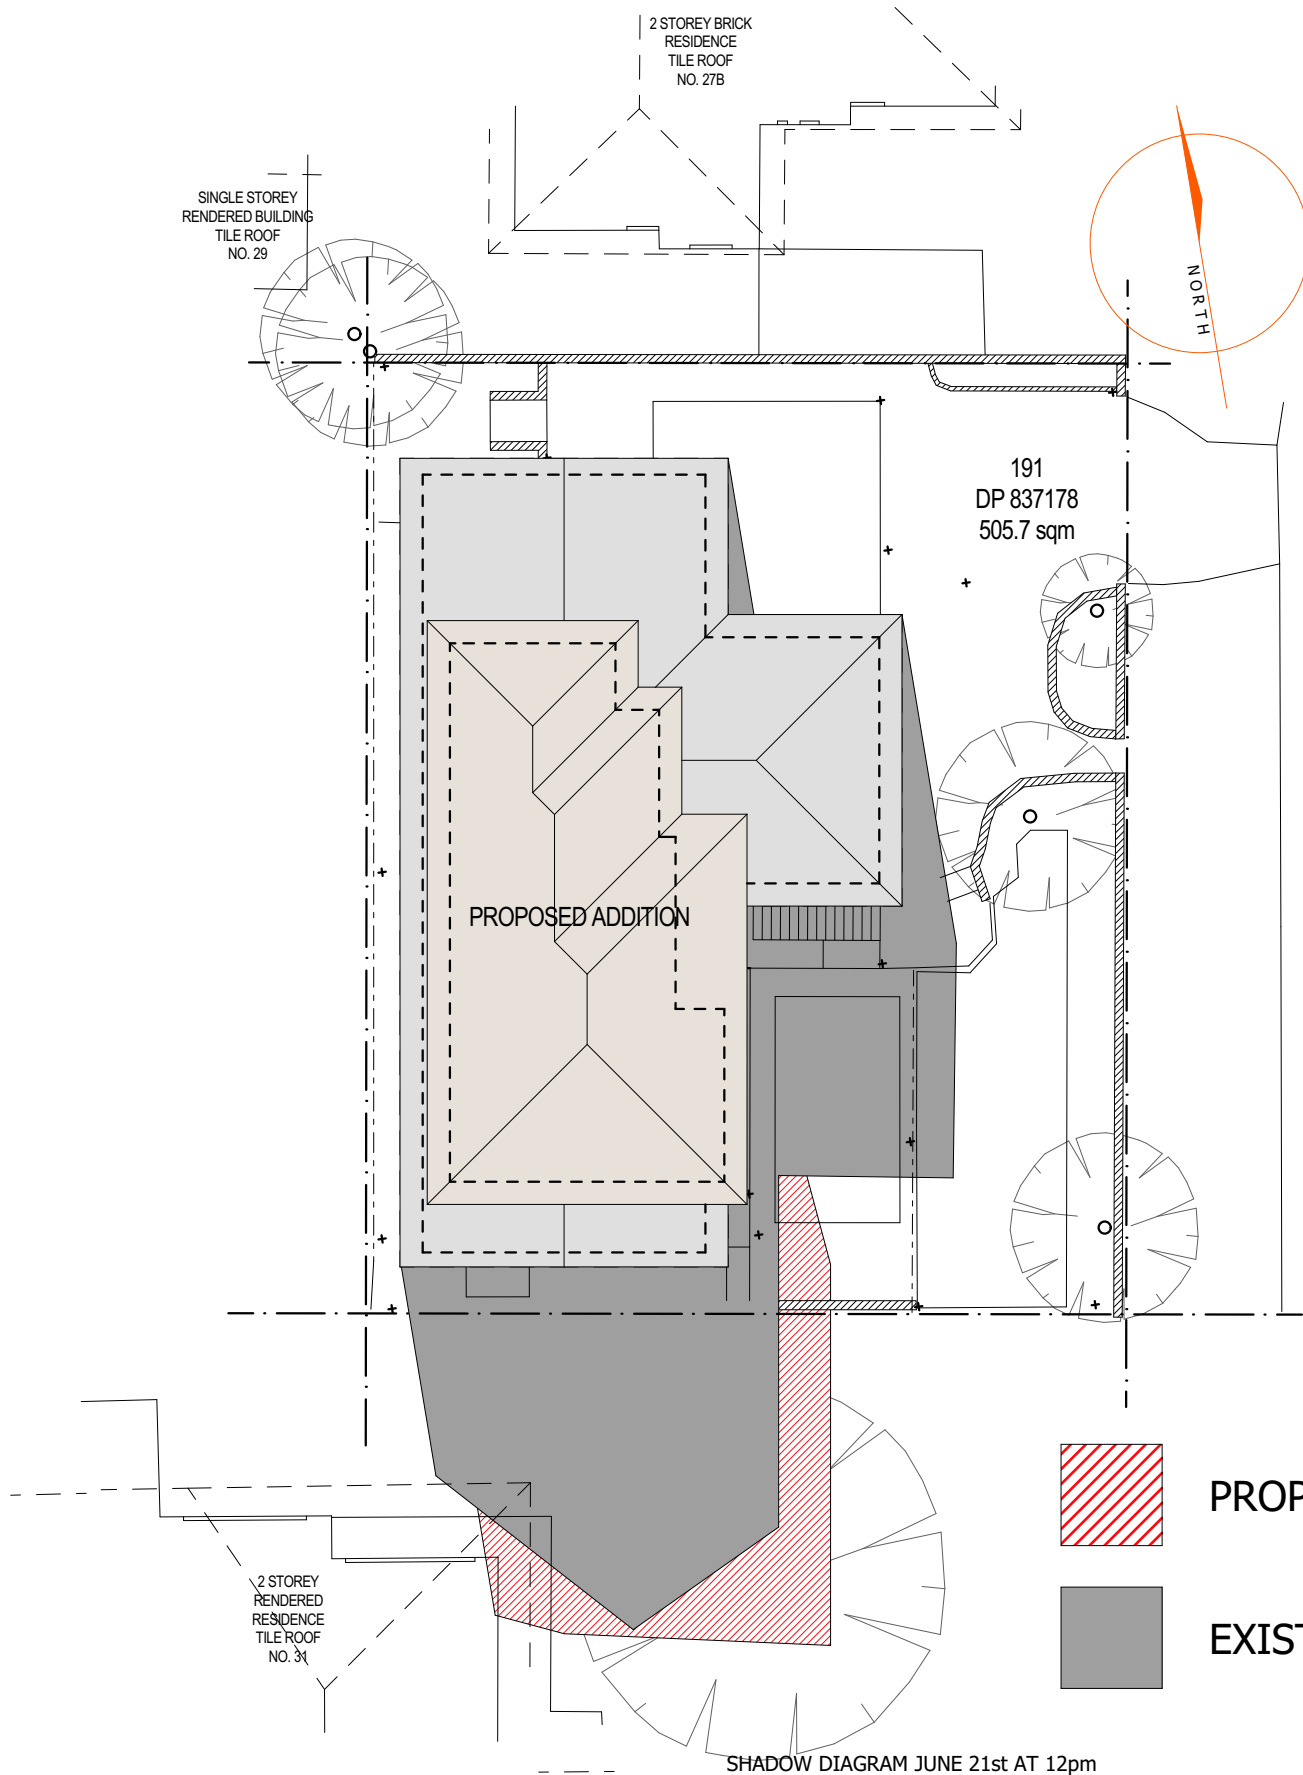

CARRINGTON AVENUE

PROPOSED SHADOWS

EXISTING SHADOWS

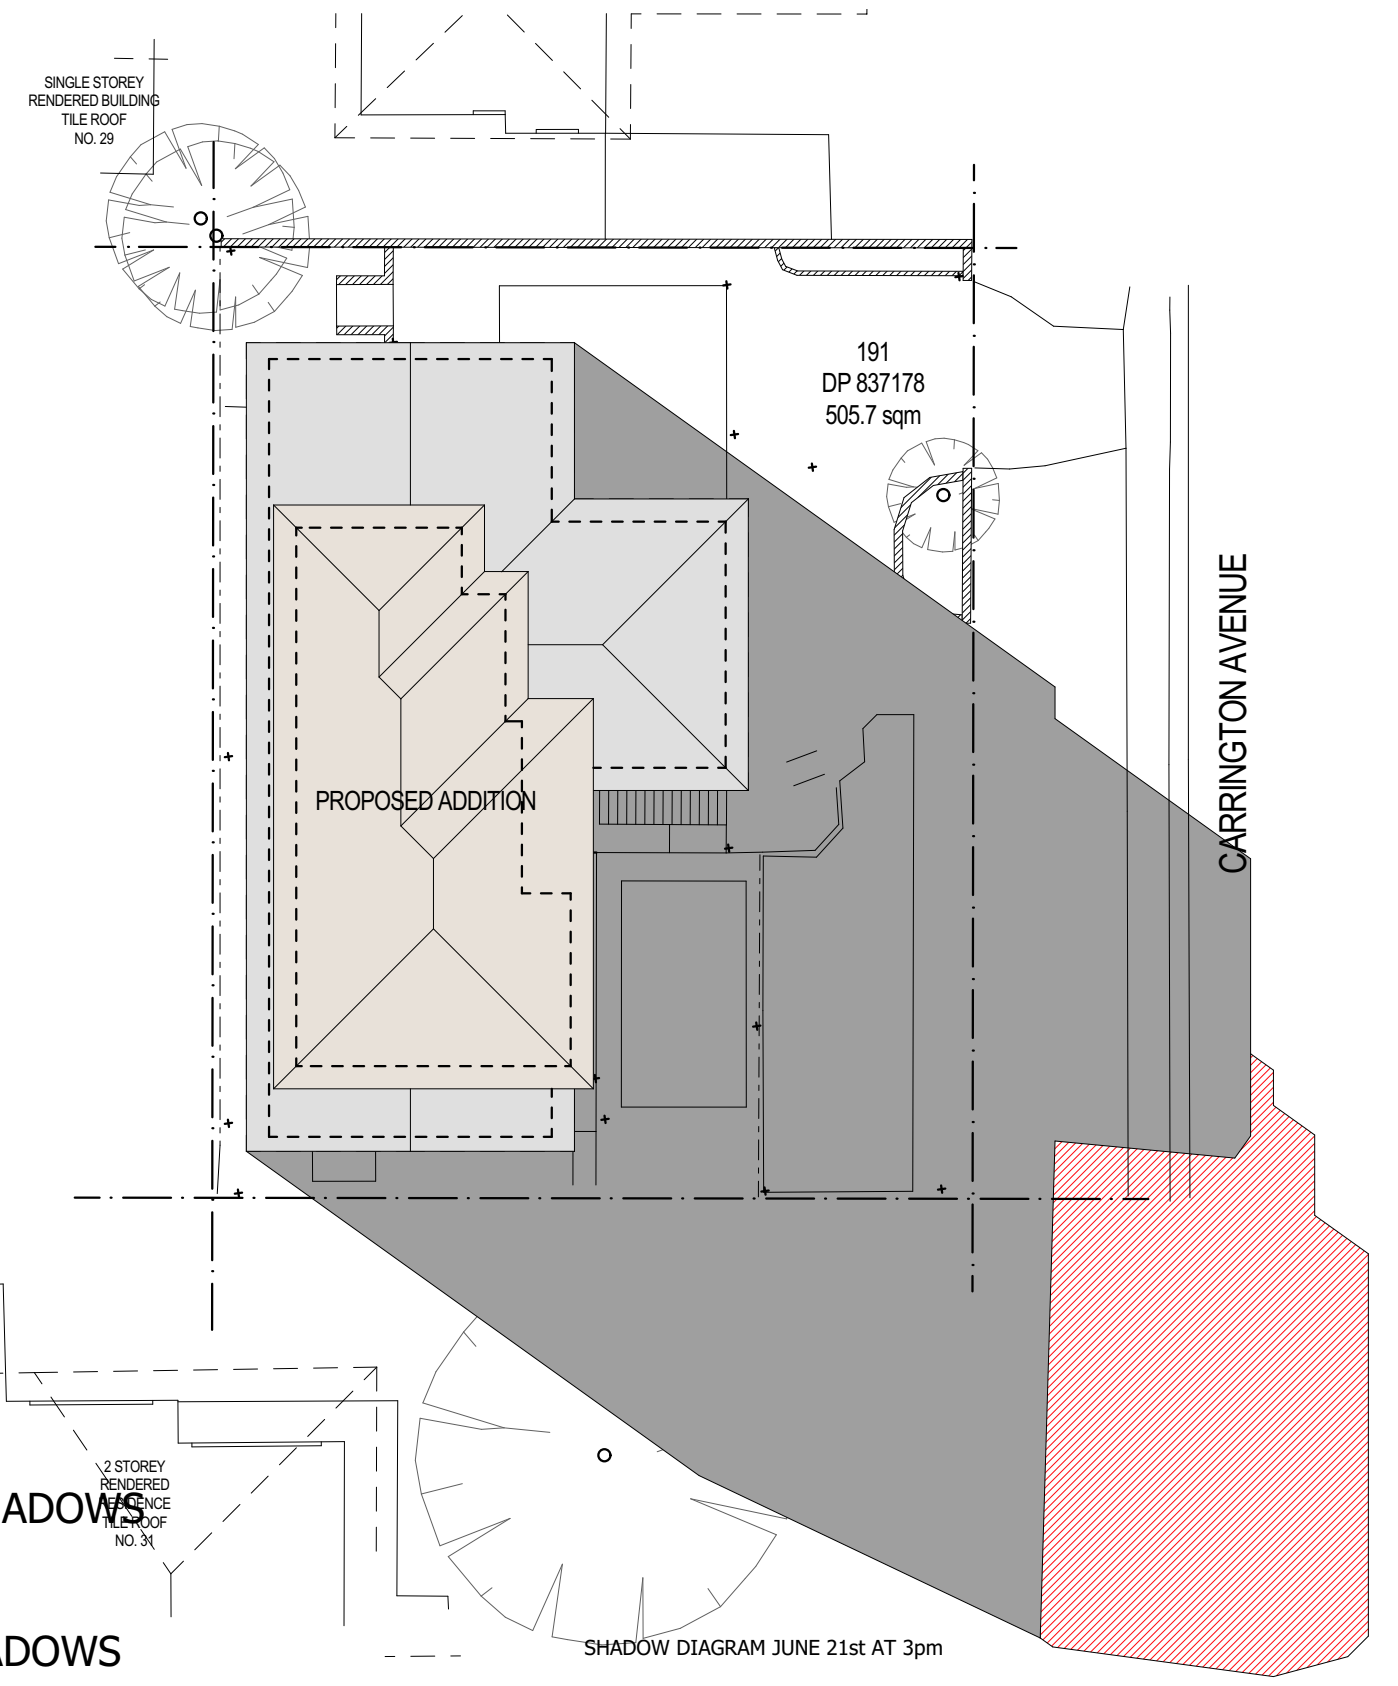

CARRINGTON AVENUE



ADD-STYLE
HOME ADDITIONS
Upstairs & On Ground Specialists

5/319 Condamine Street, MANLY VALE 2093

(02) 9907 9055

PROJECT TITLE		DRAWING TITLE		DRAWING NO.	ISSUE					
Site Analysis & Shadow Diagrams		SITE ANALYSIS AND SHADOW DIAGRAMS		8361 DA 1	A					
		DATE								
		22/09/18								
		SCALE	DRAWN	CHECKED						
		1:200	GK	TH						