


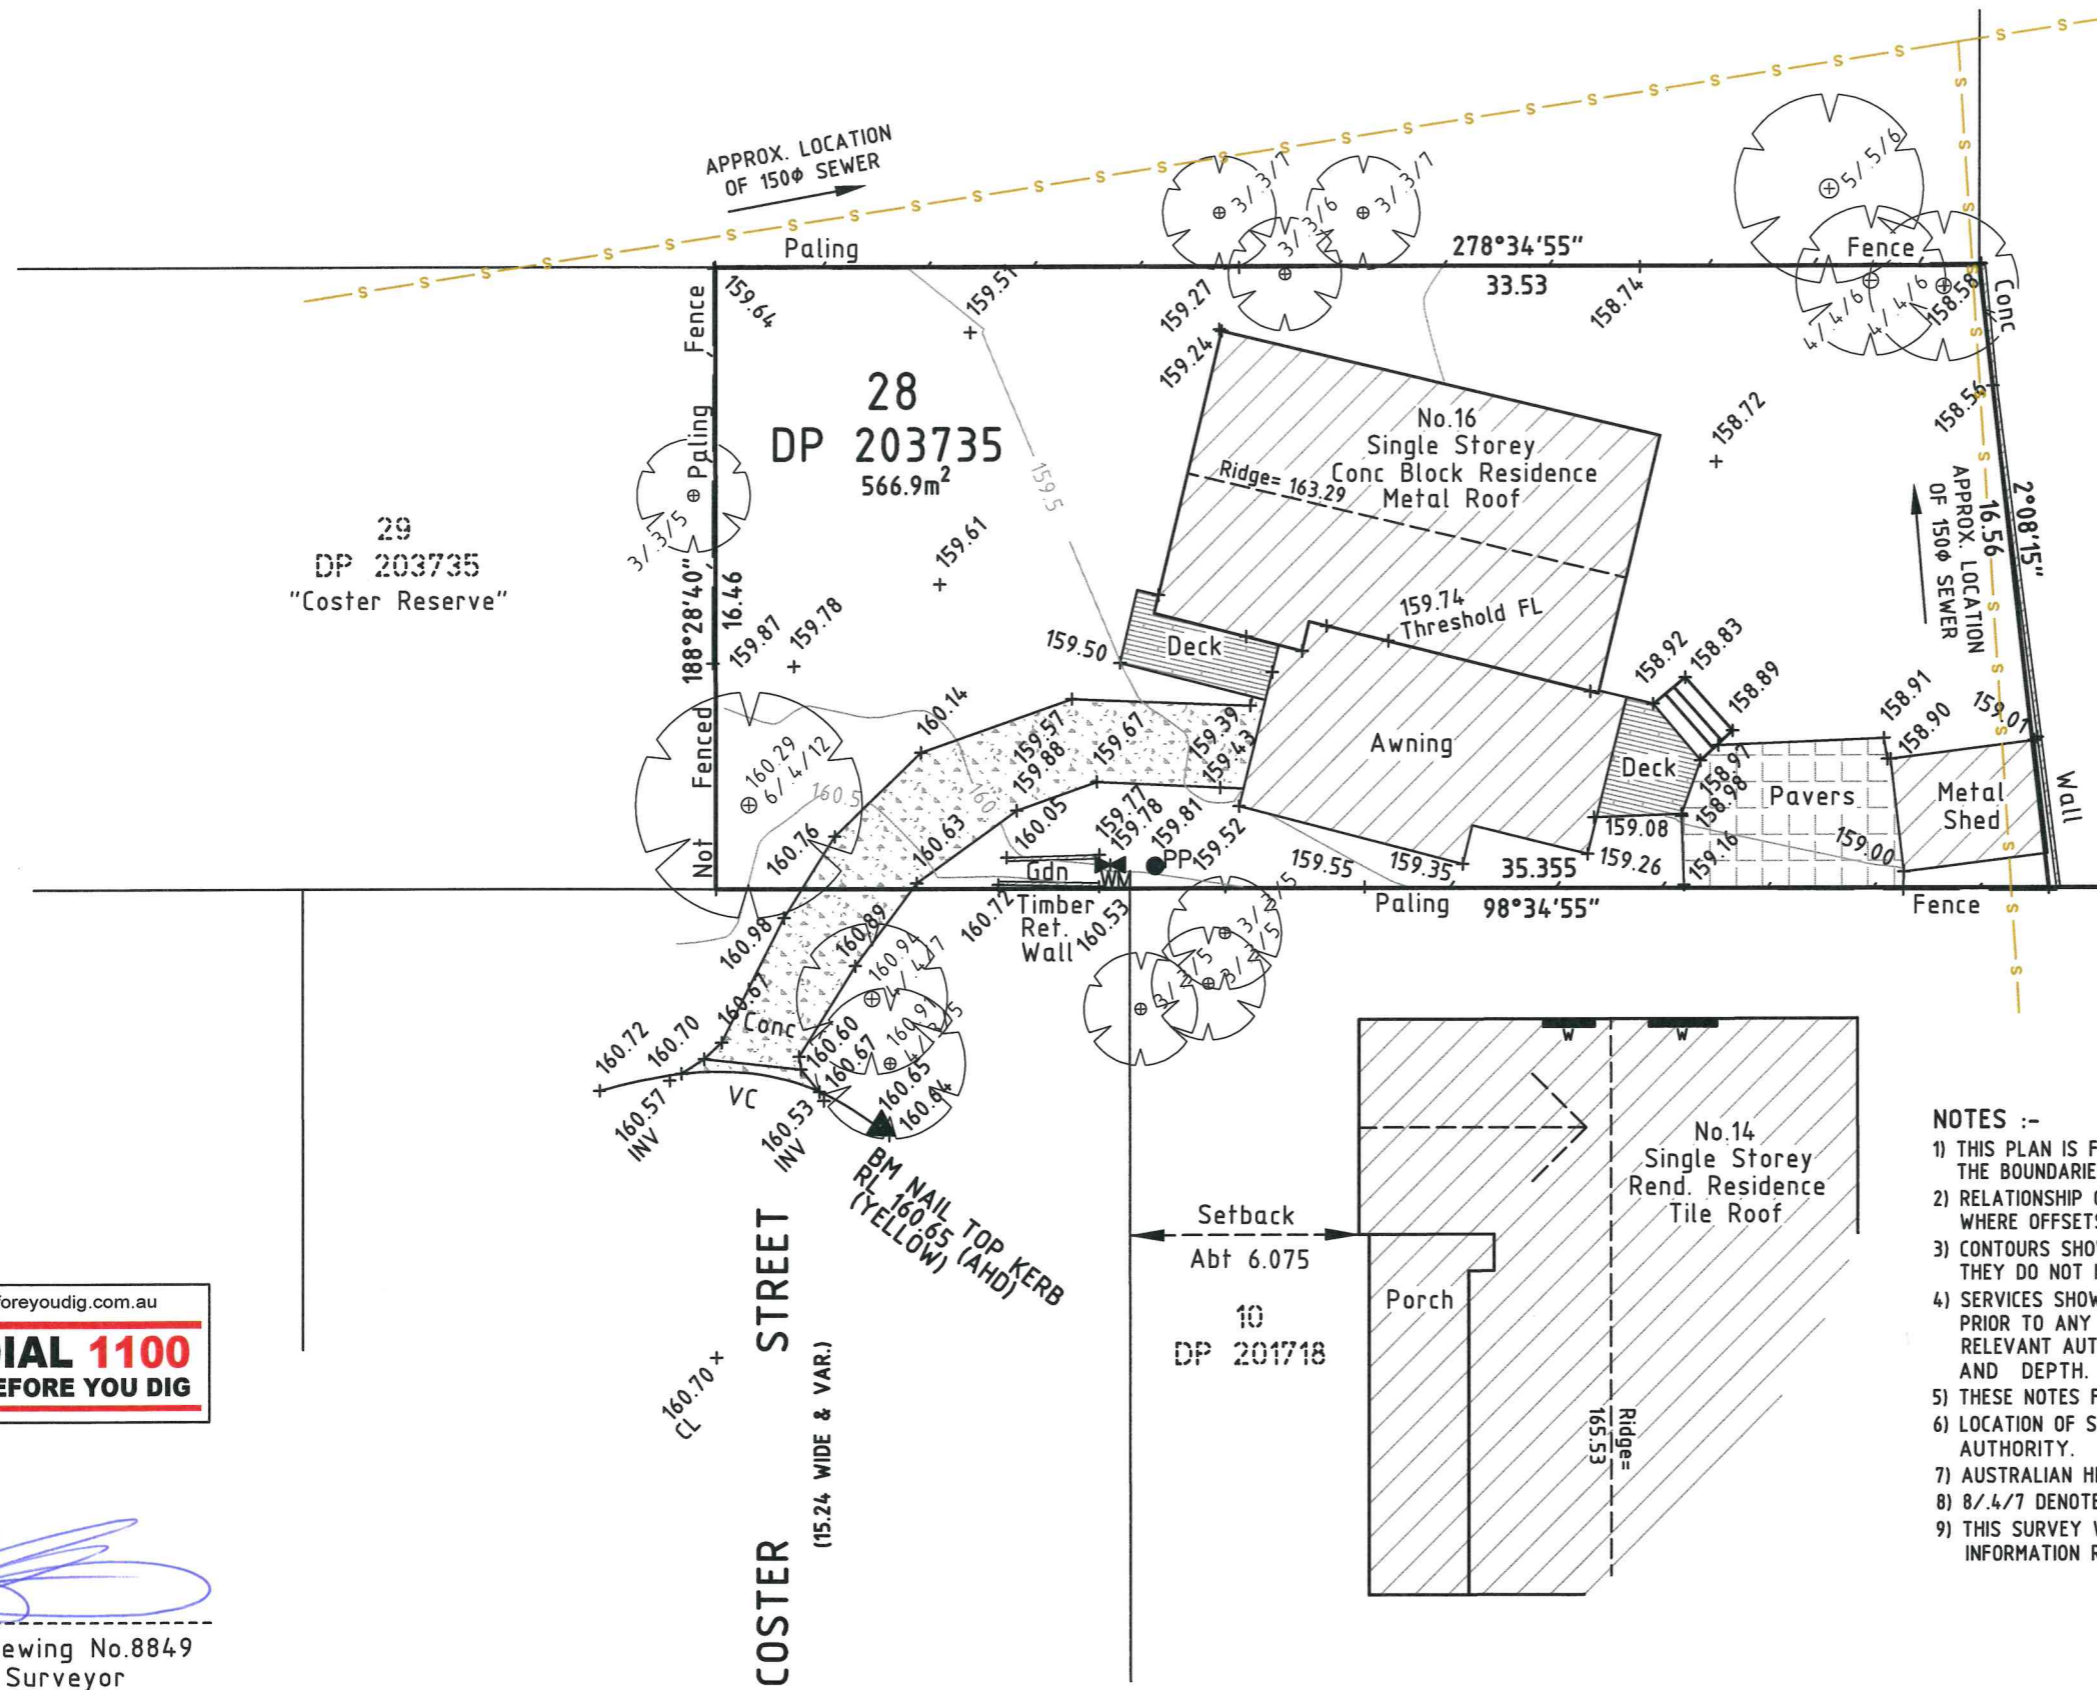

**LEGEND**

BENCH MARK	▲
WATER METER	◀ WM
POWER POLE	● PP



**NOTES :-**

- 1) THIS PLAN IS FOR DA/DESIGN PURPOSES ONLY. THE BOUNDARIES HAVE BEEN SURVEYED AND ARE SHOWN ACCORDINGLY.
- 2) RELATIONSHIP OF IMPROVEMENTS TO BOUNDARIES IS DIAGRAMMATIC ONLY. WHERE OFFSETS ARE CRITICAL THEY SHOULD BE CONFIRMED BY FURTHER SURVEY.
- 3) CONTOURS SHOWN DEPICT THE TOPOGRAPHY. EXCEPT AT SPOT LEVELS SHOWN, THEY DO NOT NECESSARILY REPRESENT THE EXACT LEVEL AT ANY PARTICULAR POINT.
- 4) SERVICES SHOWN HEREON HAVE BEEN DETERMINED FROM VISUAL EVIDENCE ONLY. PRIOR TO ANY DESIGN, DEMOLITION, EXCAVATION OR CONSTRUCTION ON THE SITE RELEVANT AUTHORITY SHOULD BE CONTACTED TO ESTABLISH DETAILED LOCATION AND DEPTH.
- 5) THESE NOTES FORM AN INTEGRAL PART OF THIS PLAN & SHOULD NOT BE SEPARATED.
- 6) LOCATION OF SEWER SUBJECT TO CONFIRMATION FROM SYDNEY WATER OR RELEVANT AUTHORITY.
- 7) AUSTRALIAN HEIGHT DATUM (AHD) WAS ESTABLISHED FROM GPS TECHNOLOGY (ALLDAYRTK)
- 8) 8/4/7 DENOTES TREE SPREAD OF 8m, TRUNK DIAMETER OF 0.4m & APPROX HEIGHT OF 7m
- 9) THIS SURVEY WAS DONE IN ACCORDANCE WITH CLAUSE 9 OF THE SURVEYING AND SPATIAL INFORMATION REGULATION 2017.



*Samuel J Dewing*  
 Samuel J Dewing No.8849  
 Registered Surveyor

CLIENT REF: 16CST

**CAUTION:**  
 INFORMATION CONTAINED IN THIS PLAN IS THE COPYRIGHT OF BURTON AND FIELD PTY LIMITED. THE USE, DUPLICATION (WHETHER IN PART OR FULL) WITHOUT CONSENT OF BURTON AND FIELD PTY LIMITED CONSTITUTES AN INFRINGEMENT OF COPYRIGHT.



**All Correspondence to:**  
 Suite 202, 2 Pembroke Street Epping 2121  
 P.O.Box 1150, Epping 1710,  
 Tel: (02) 9868-4660  
 E-mail: epping.reception@burtonandfield.com.au  
 343 Hume Highway, Liverpool 2170  
 P.O.Box 242 Liverpool BC 1871  
 Tel: (02) 9602-1199  
 Email: survey@burtonandfield.com.au  
 Web: www.burtonandfield.com.au

**PROJECT:**  
**PLAN SHOWING DETAIL AND LEVELS**  
**OVER LOT 28 IN DP203735, No.16**  
**COSTER STREET, FRENCHS FOREST, 2086**  
 LGA: NORTHERN BEACHES  
 COMP REF: 83700\_C

REVISION		
CLIENT: BUNGALOW HOMES		
DATE: 15/11/21	SCALE: 1:200	SHEET
REF:E6612-83700	DATUM: AHD	1 of 1