


WARRINGAH ROAD

FRENCHS FOREST ROAD EAST

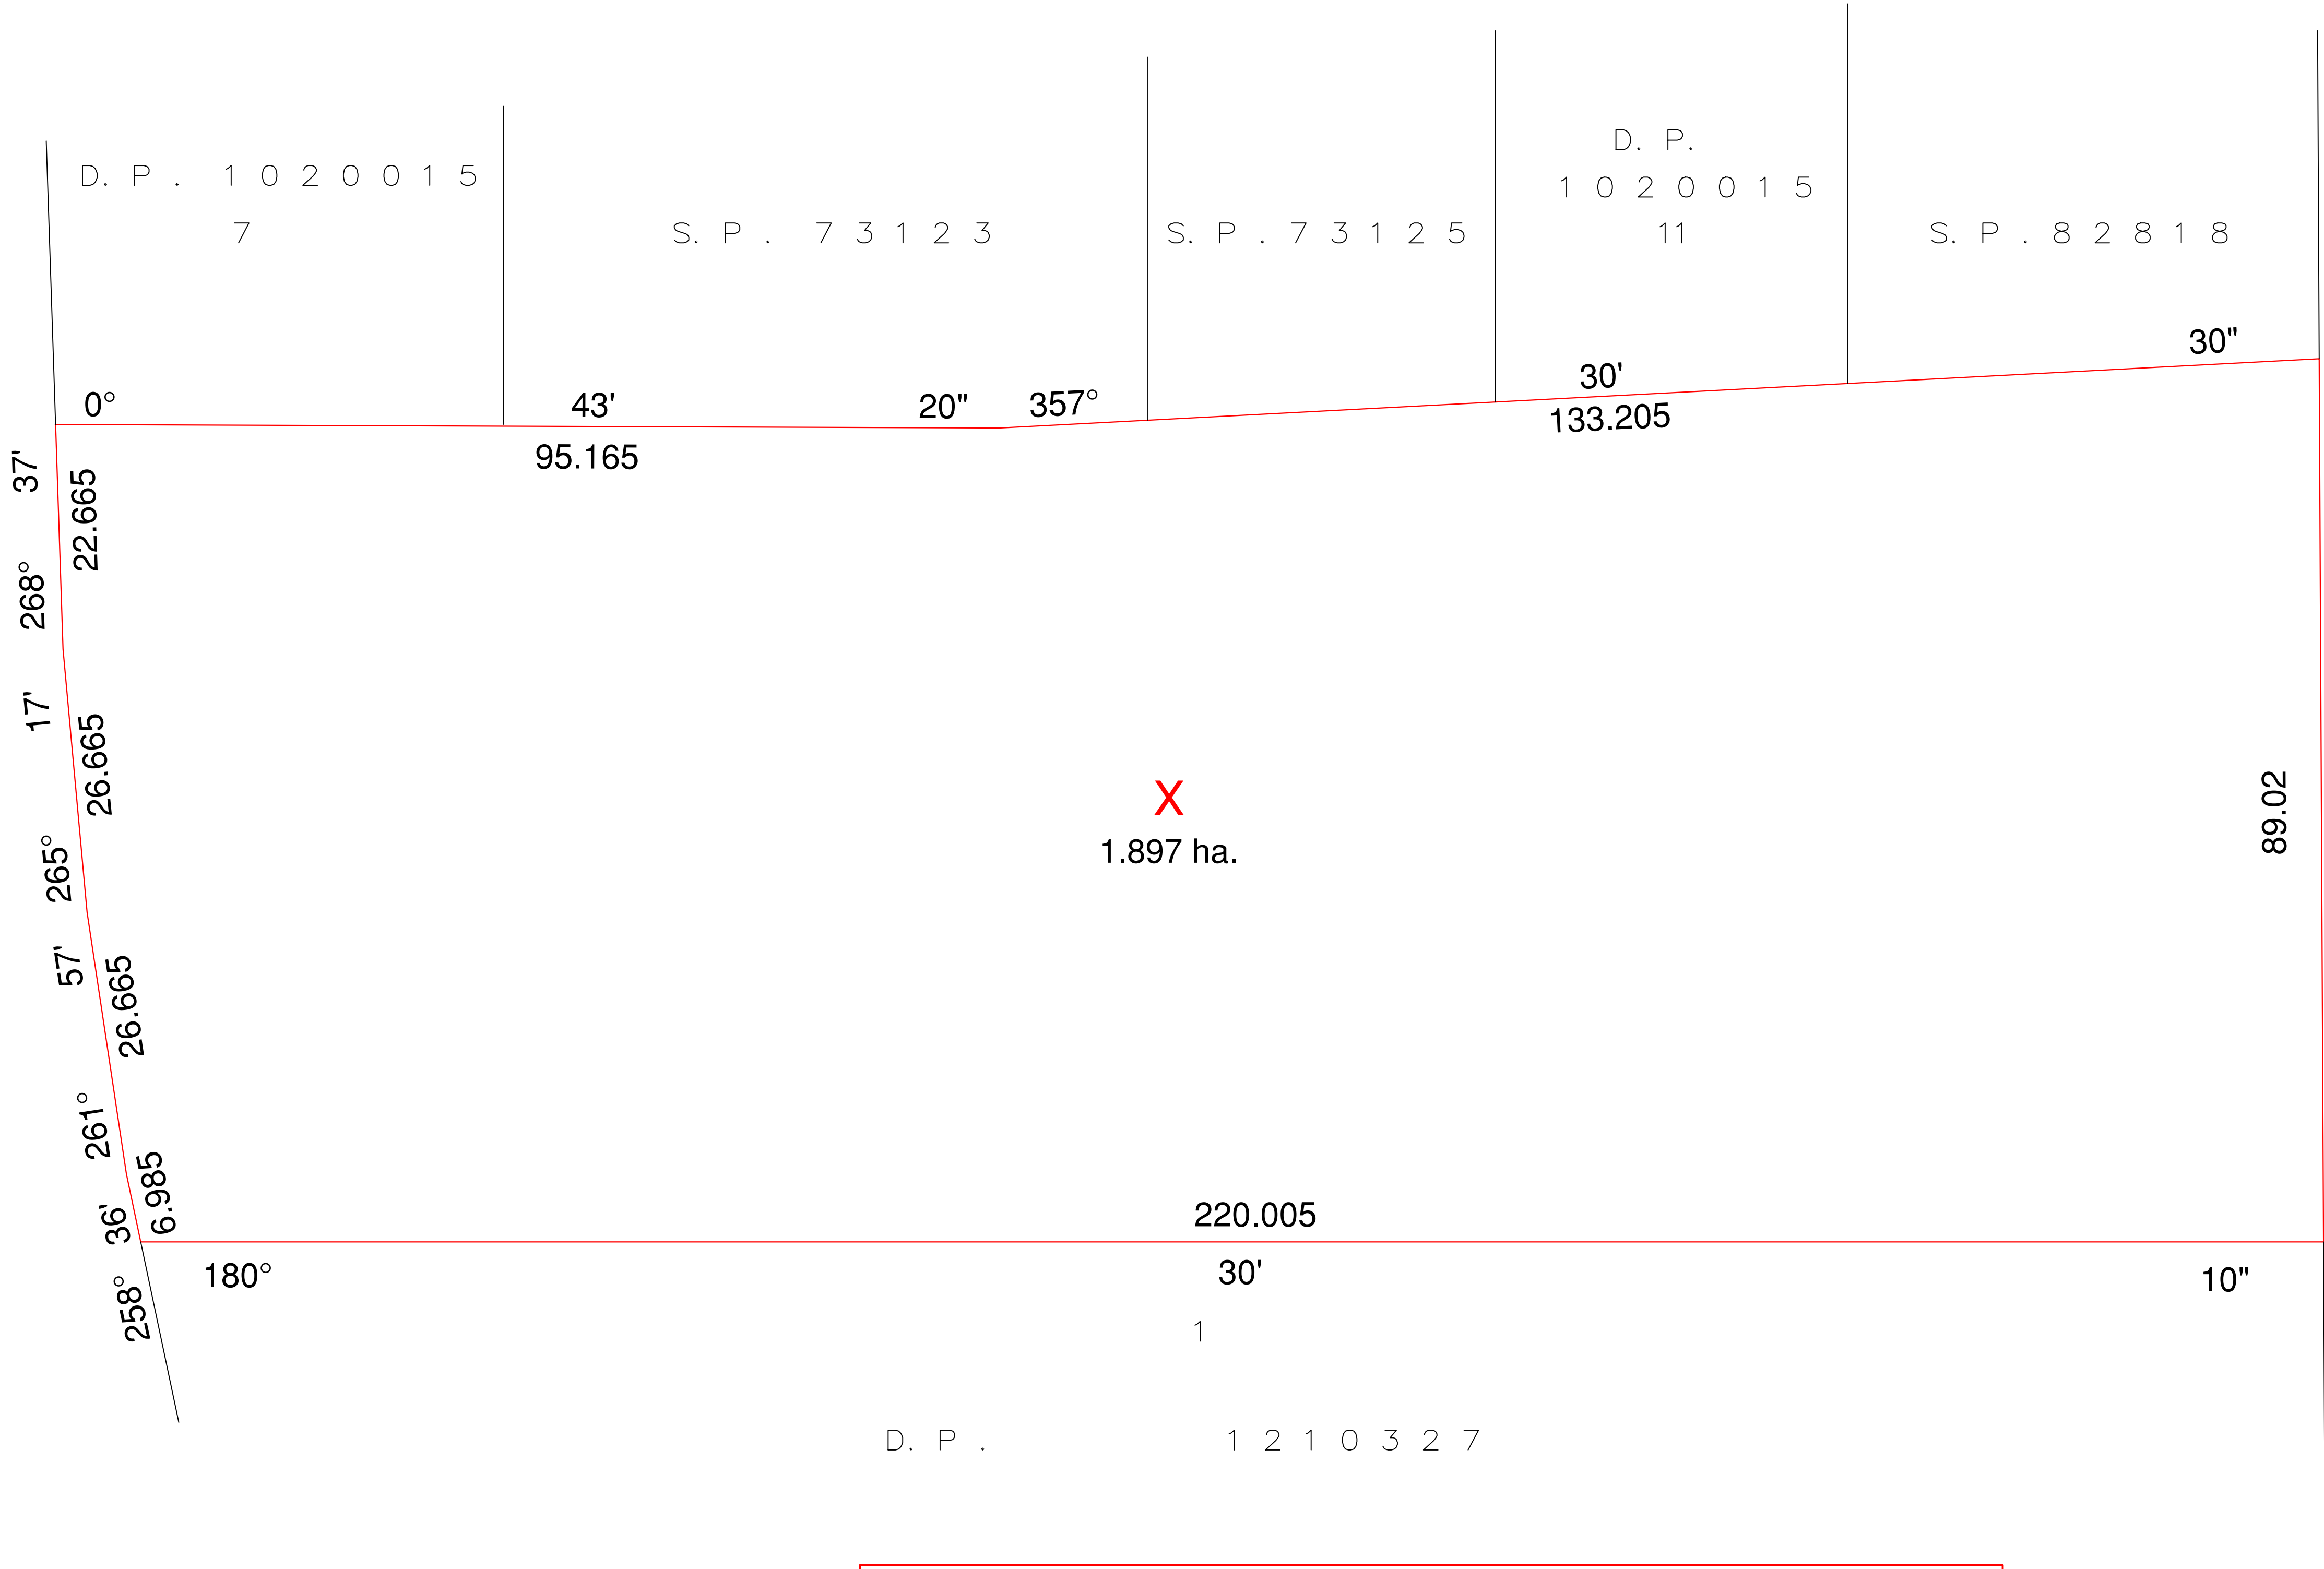

THE BOUNDARY DEFINITION SURVEY WORK UNDERTAKEN BY FIELD SURVEY TO CONFIRM THE DIMENSIONS & AREA AS SHOWN ABOVE IS BASED ON MARKS FOUND IN VARIOUS PLANS REGISTERED AT NSW LAND REGISTRY SERVICES AS OF 1ST JUNE 2021.

- NOTES**
- 1) THE BOUNDARIES HAVE BEEN DETERMINED BUT NOT MARKED.
 - 2) DO NOT SCALE OFF THIS PLAN
 - 3) ALL AREAS AND DIMENSIONS SHOWN HAVE BEEN CONFIRMED BY FIELD SURVEY. THE BEARINGS SHOWN ARE ON MAGNETIC MERIDIAN.
 - 4) COPYRIGHT WARNING
THE INFORMATION SHOWN/CONTAINED IN THIS DRAWING/ FILE IS COPYRIGHT. THE INFORMATION MAY ONLY BE USED FOR THE PURPOSE FOR WHICH IT WAS PRODUCED. NO PART OF THIS DRAWING/ FILE MAY BE USED OR REPRODUCED, IN PART OR WHOLE, FOR ANY OTHER CLIENT, PERSON OR COMPANY WITHOUT PRIOR WRITTEN PERMISSION OF CIBAR SURVEYING PTY. LTD.