


# PRELIMINARY

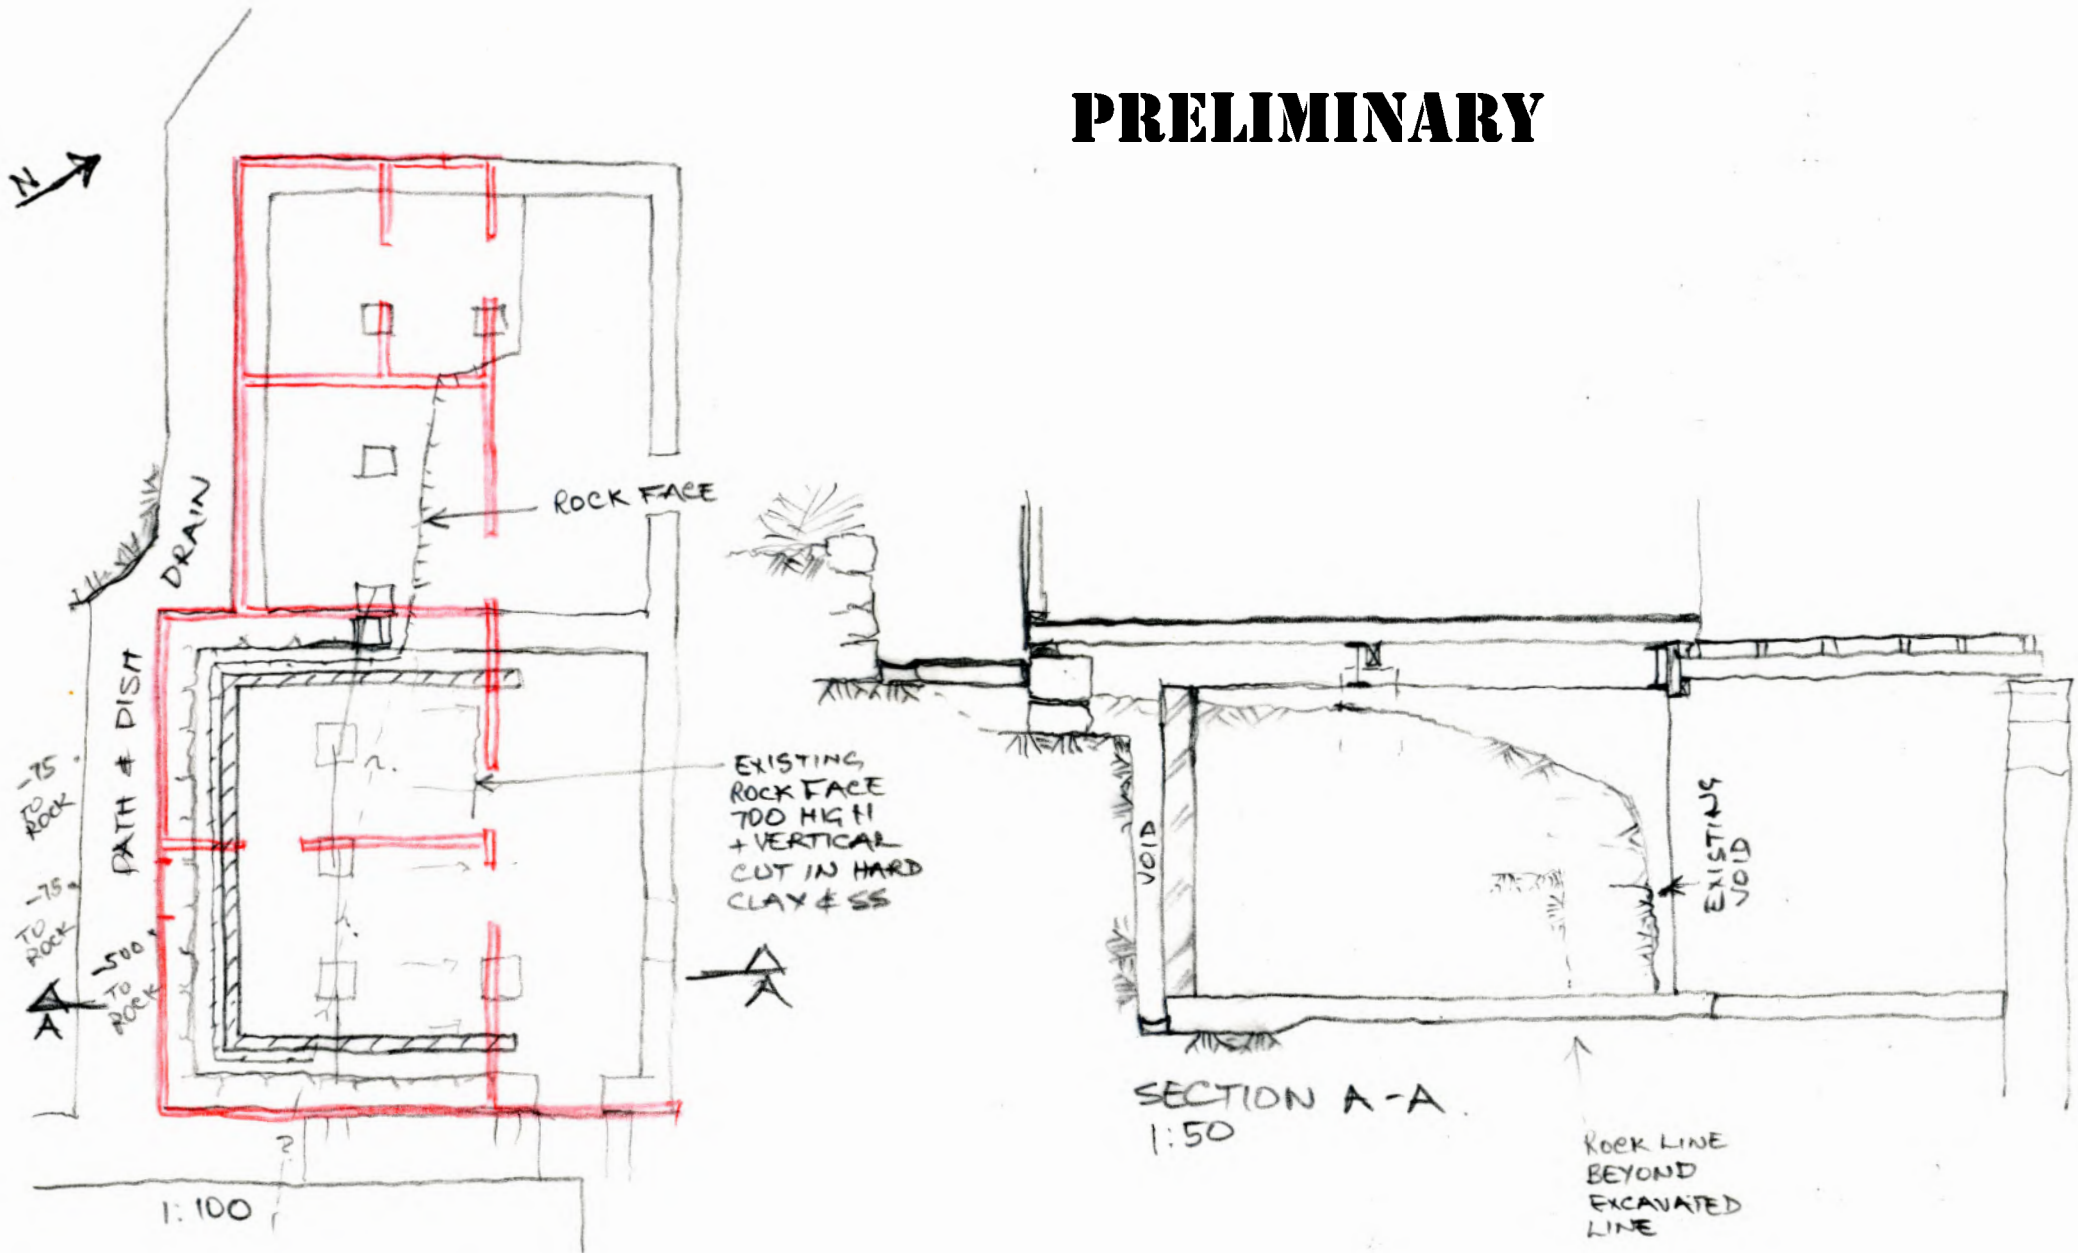

LEVEL 2 - LAYOUT  
17A CROWN RD, QUEENSLIFF.

Randall Jones | Randall Jones & Associates Pty Ltd  
Address: 27 Mansfield Street, Glebe NSW 2037  
E: [randall.1@bigpond.com](mailto:randall.1@bigpond.com) | P: (02) 9660 4000

XD16-ESKA  
22-10-2020