

PLANNING BOUNDARIES DERIVED FROM  
[www.planningportal.nsw.gov.au/find-a-property/944563\\_Unit\\_1\\_10\\_Lakeshore\\_Drive\\_2611\\_Narrabeen\\_DP752038](http://www.planningportal.nsw.gov.au/find-a-property/944563_Unit_1_10_Lakeshore_Drive_2611_Narrabeen_DP752038)

CO-ORDINATE INFORMATION	PROPOSED POLE CENTRE	G.D.A.	LATITUDE (S) 33.72294° LONGITUDE (E) 151.28113°
	AHD RL. 42.75	M.G.A. ZONE 56	E: 340743.1 N: 6267236.9
COORDINATE SOURCE: L.R.S. Surveyed ±0.05m			

**WARNING**

ONLY VISIBLE SERVICES ARE DEPICTED ON THIS PLAN.  
THIS IS FOR PLANNING PURPOSES ONLY.




PERSONS EXCAVATING THIS SITE MAY BE HELD FINANCIALLY RESPONSIBLE IF SERVICES ARE DAMAGED. MINIMISE THIS RISK BY CONTACTING "DIAL BEFORE YOU DIG" CALL 1100.

SERVICES ON PRIVATE PROPERTY MAY NOT BE ON PUBLIC RECORD. THE SITE OWNER MUST BE CONTACTED FOR THIS INFORMATION.

**LEGEND**

FENCE ON BOUNDARY	
FENCE OFF BOUNDARY	
GATE	
GRID	
ELECTRICITY ABOVE	
ELECTRICITY U/GROUND	
TELEPHONE ABOVE	
TELEPHONE U/GROUND	
OPTIC FIBRE CABLE	
GAS	
WATER	
SEWER	
STORMWATER	
U/G WAVEGUIDE	
EARTH STRAP	

**FOR CONSTRUCTION**

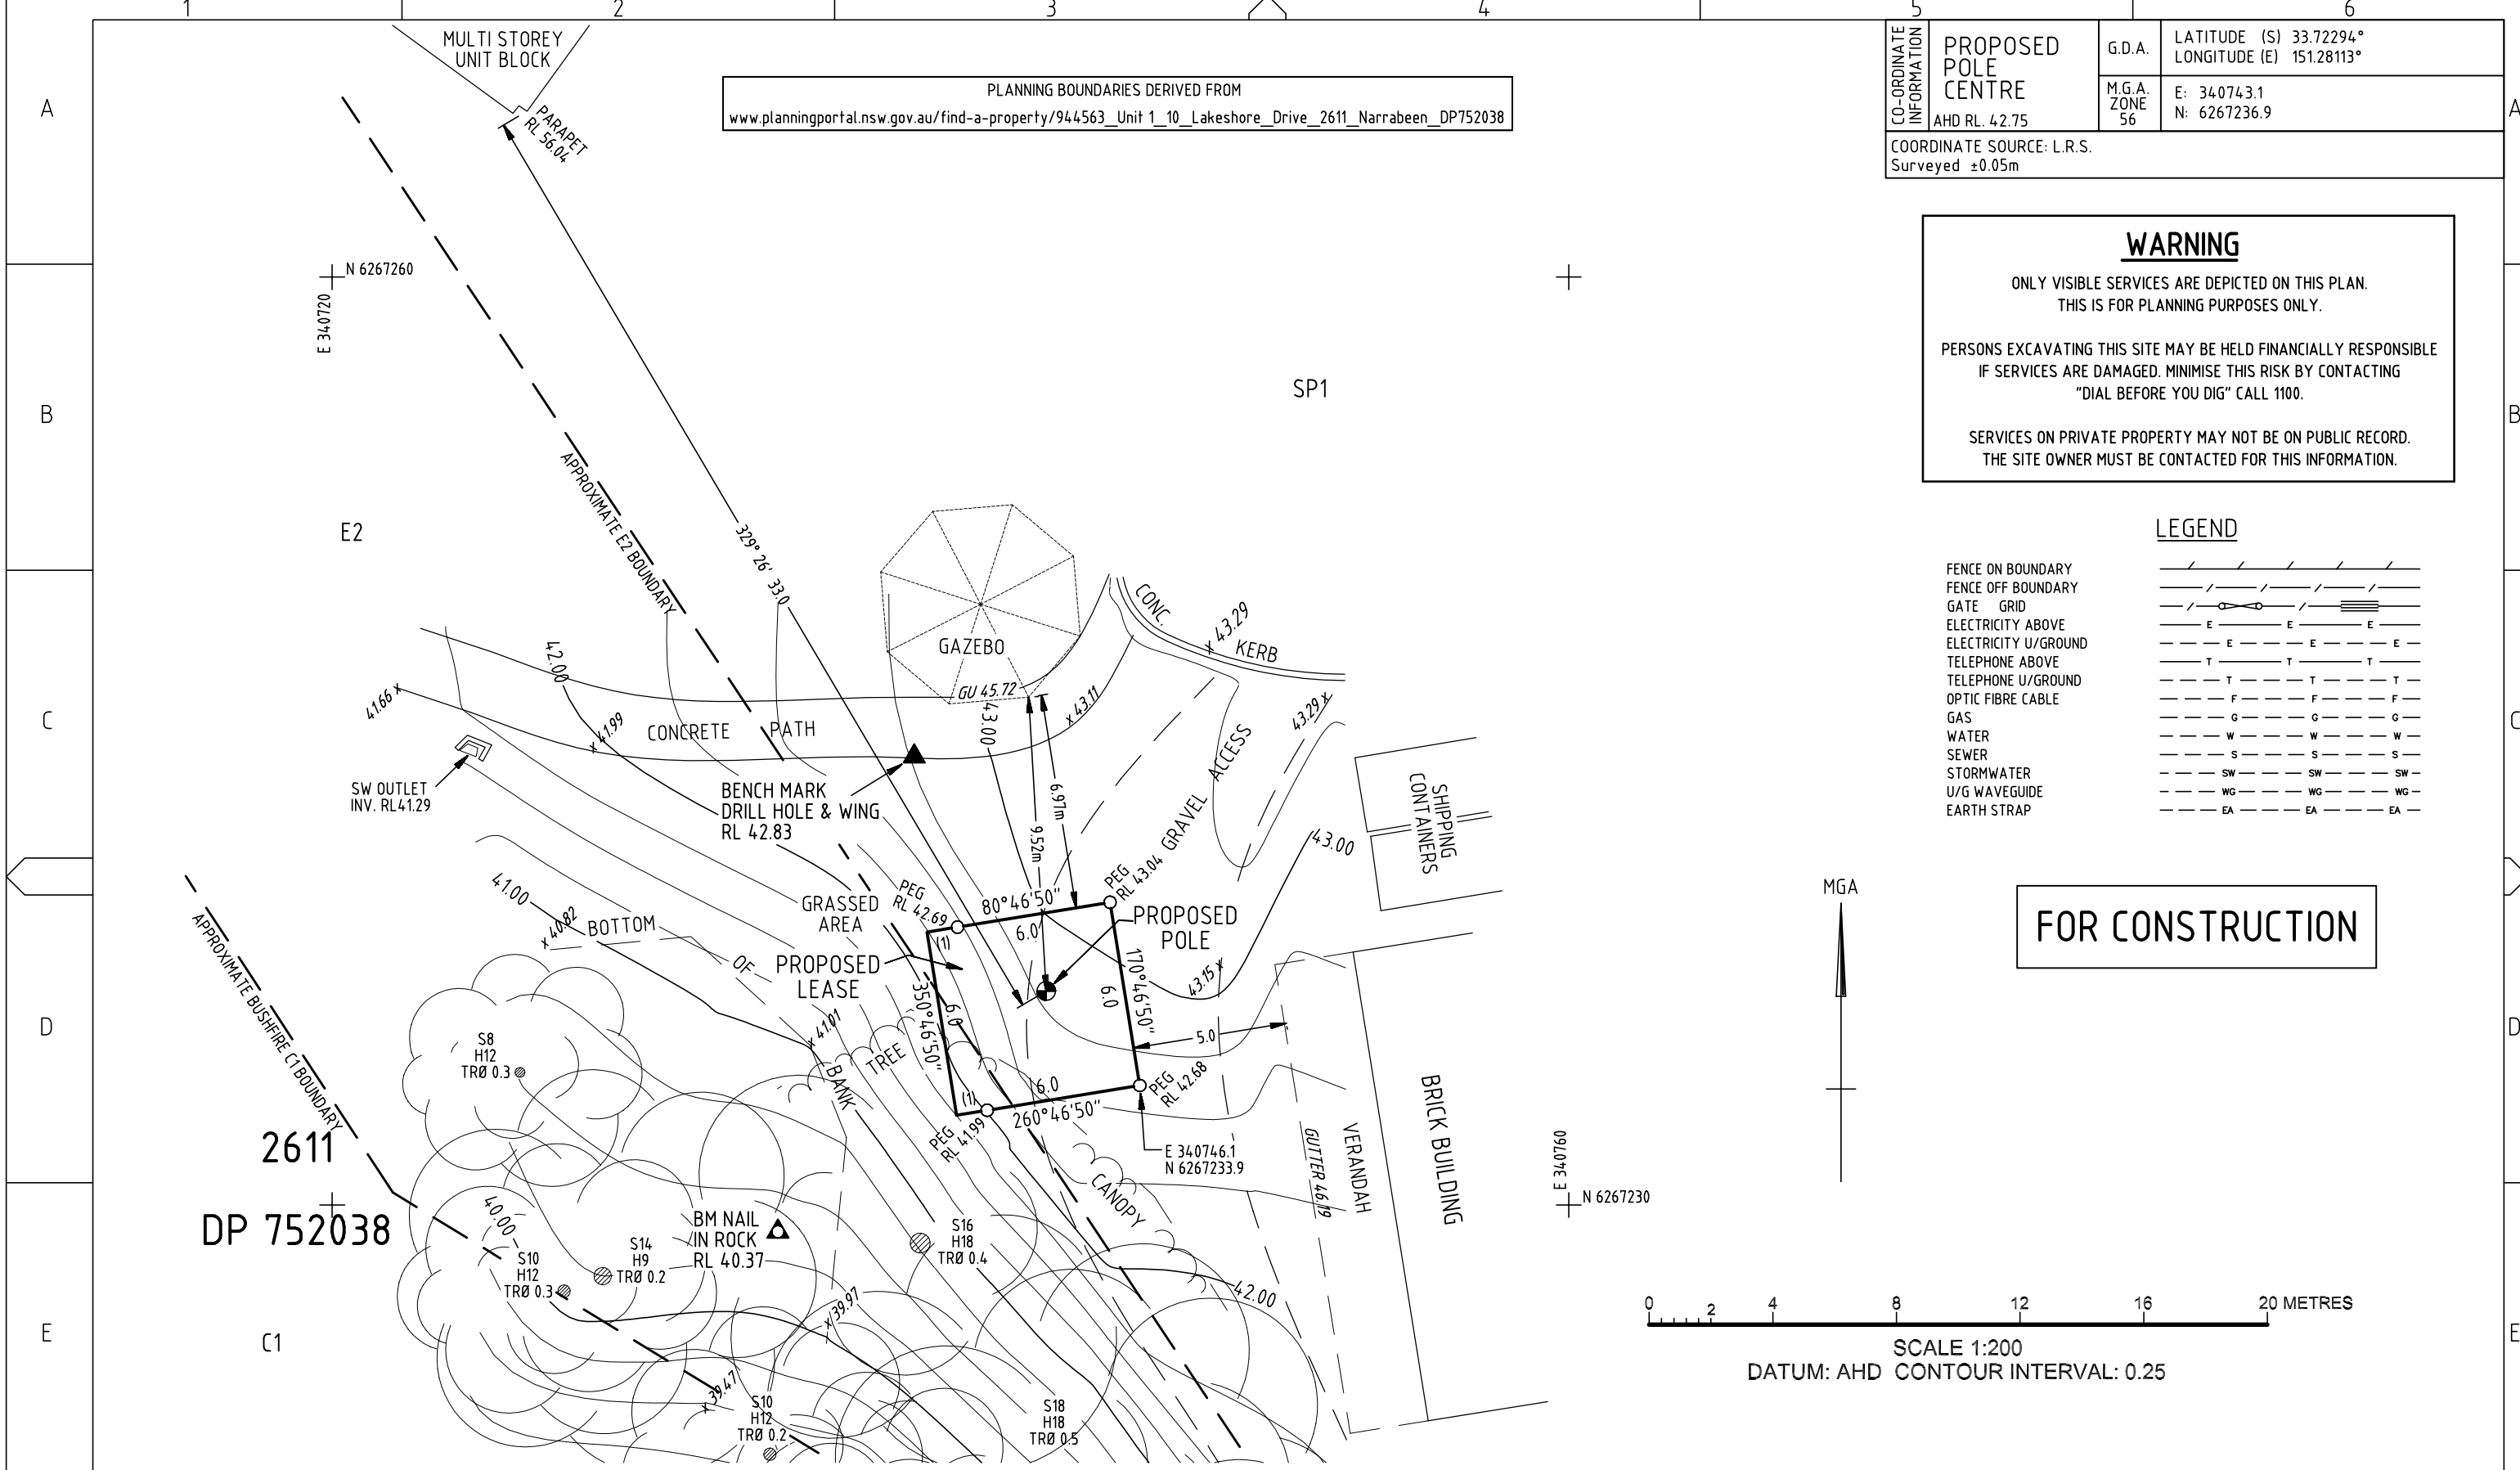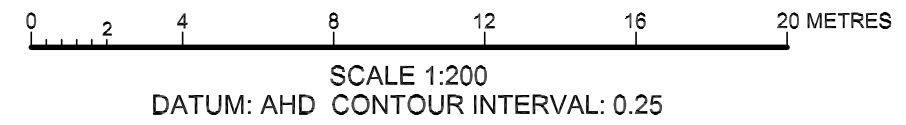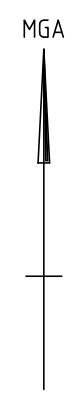

**NOTES**

1. All additions and amendments to this plan must be fixed by survey.

2. For Boundary information see Sht G1

**SURELINE**  
**GEOMATICS**  
**SPATIAL SOLUTIONS**  
 25 GEOFFREY STREET  
 CONSTITUTION HILL NSW 2145  
 TEL. (02) 9896 8025

**visionstream**

ORDER	DRAWN	CHKD	AMENDMENT	EXAM	APPD	DATE	ISS
NA17685.01	SEJ	KM	Original	SEJ	MR	21.09.18	1
NA17685.01	KM	CW	Site Moved	SEJ	MM	11/2/19	2
NA17685.01	CW	KM	Site Enlarged	SEJ	MM	25/02/19	3
NA17685.01	CW	KM	Approximate Planning Boundaries Added	SEJ	MM	30/03/19	4

**Telstra**

MOBILE NETWORK SITE 312090  
 NARRABEEN 1 LAKESHORE DRIVE  
 SITE DETAIL PLAN  
 1 LAKESHORE DRIVE, NARRABEEN, NSW 2101

DWG NO. **N110310** SHT NO. **G2** INDEX