


# PRELIMINARY

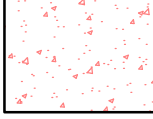

PAVEMENT DETAIL NOTES


PAVEMENT TYPE 1  
RETE PAVING (HEAVY DUTY)



PAVEMENT TYPE 2  
ICRETE PAVING (LIGHT DUTY)




PAVEMENT TYPE 3  
BLOCK PAVING

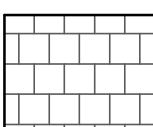

SITEWORKS LEGEND

- F22.20 Finished surface level
- F22.00 Finished contour
- MIK Mountable integral kerb
- DD Dish drain
- Stormwater pit, flow direction and line with:
  - Invert level upstream
  - Pipe size and class
  - Pipe grade
  - Length
  - Invert level downstream
- Grated drain
- Wheelstop
- Blockwork retaining wall
- Bolard












PRELIMINARY

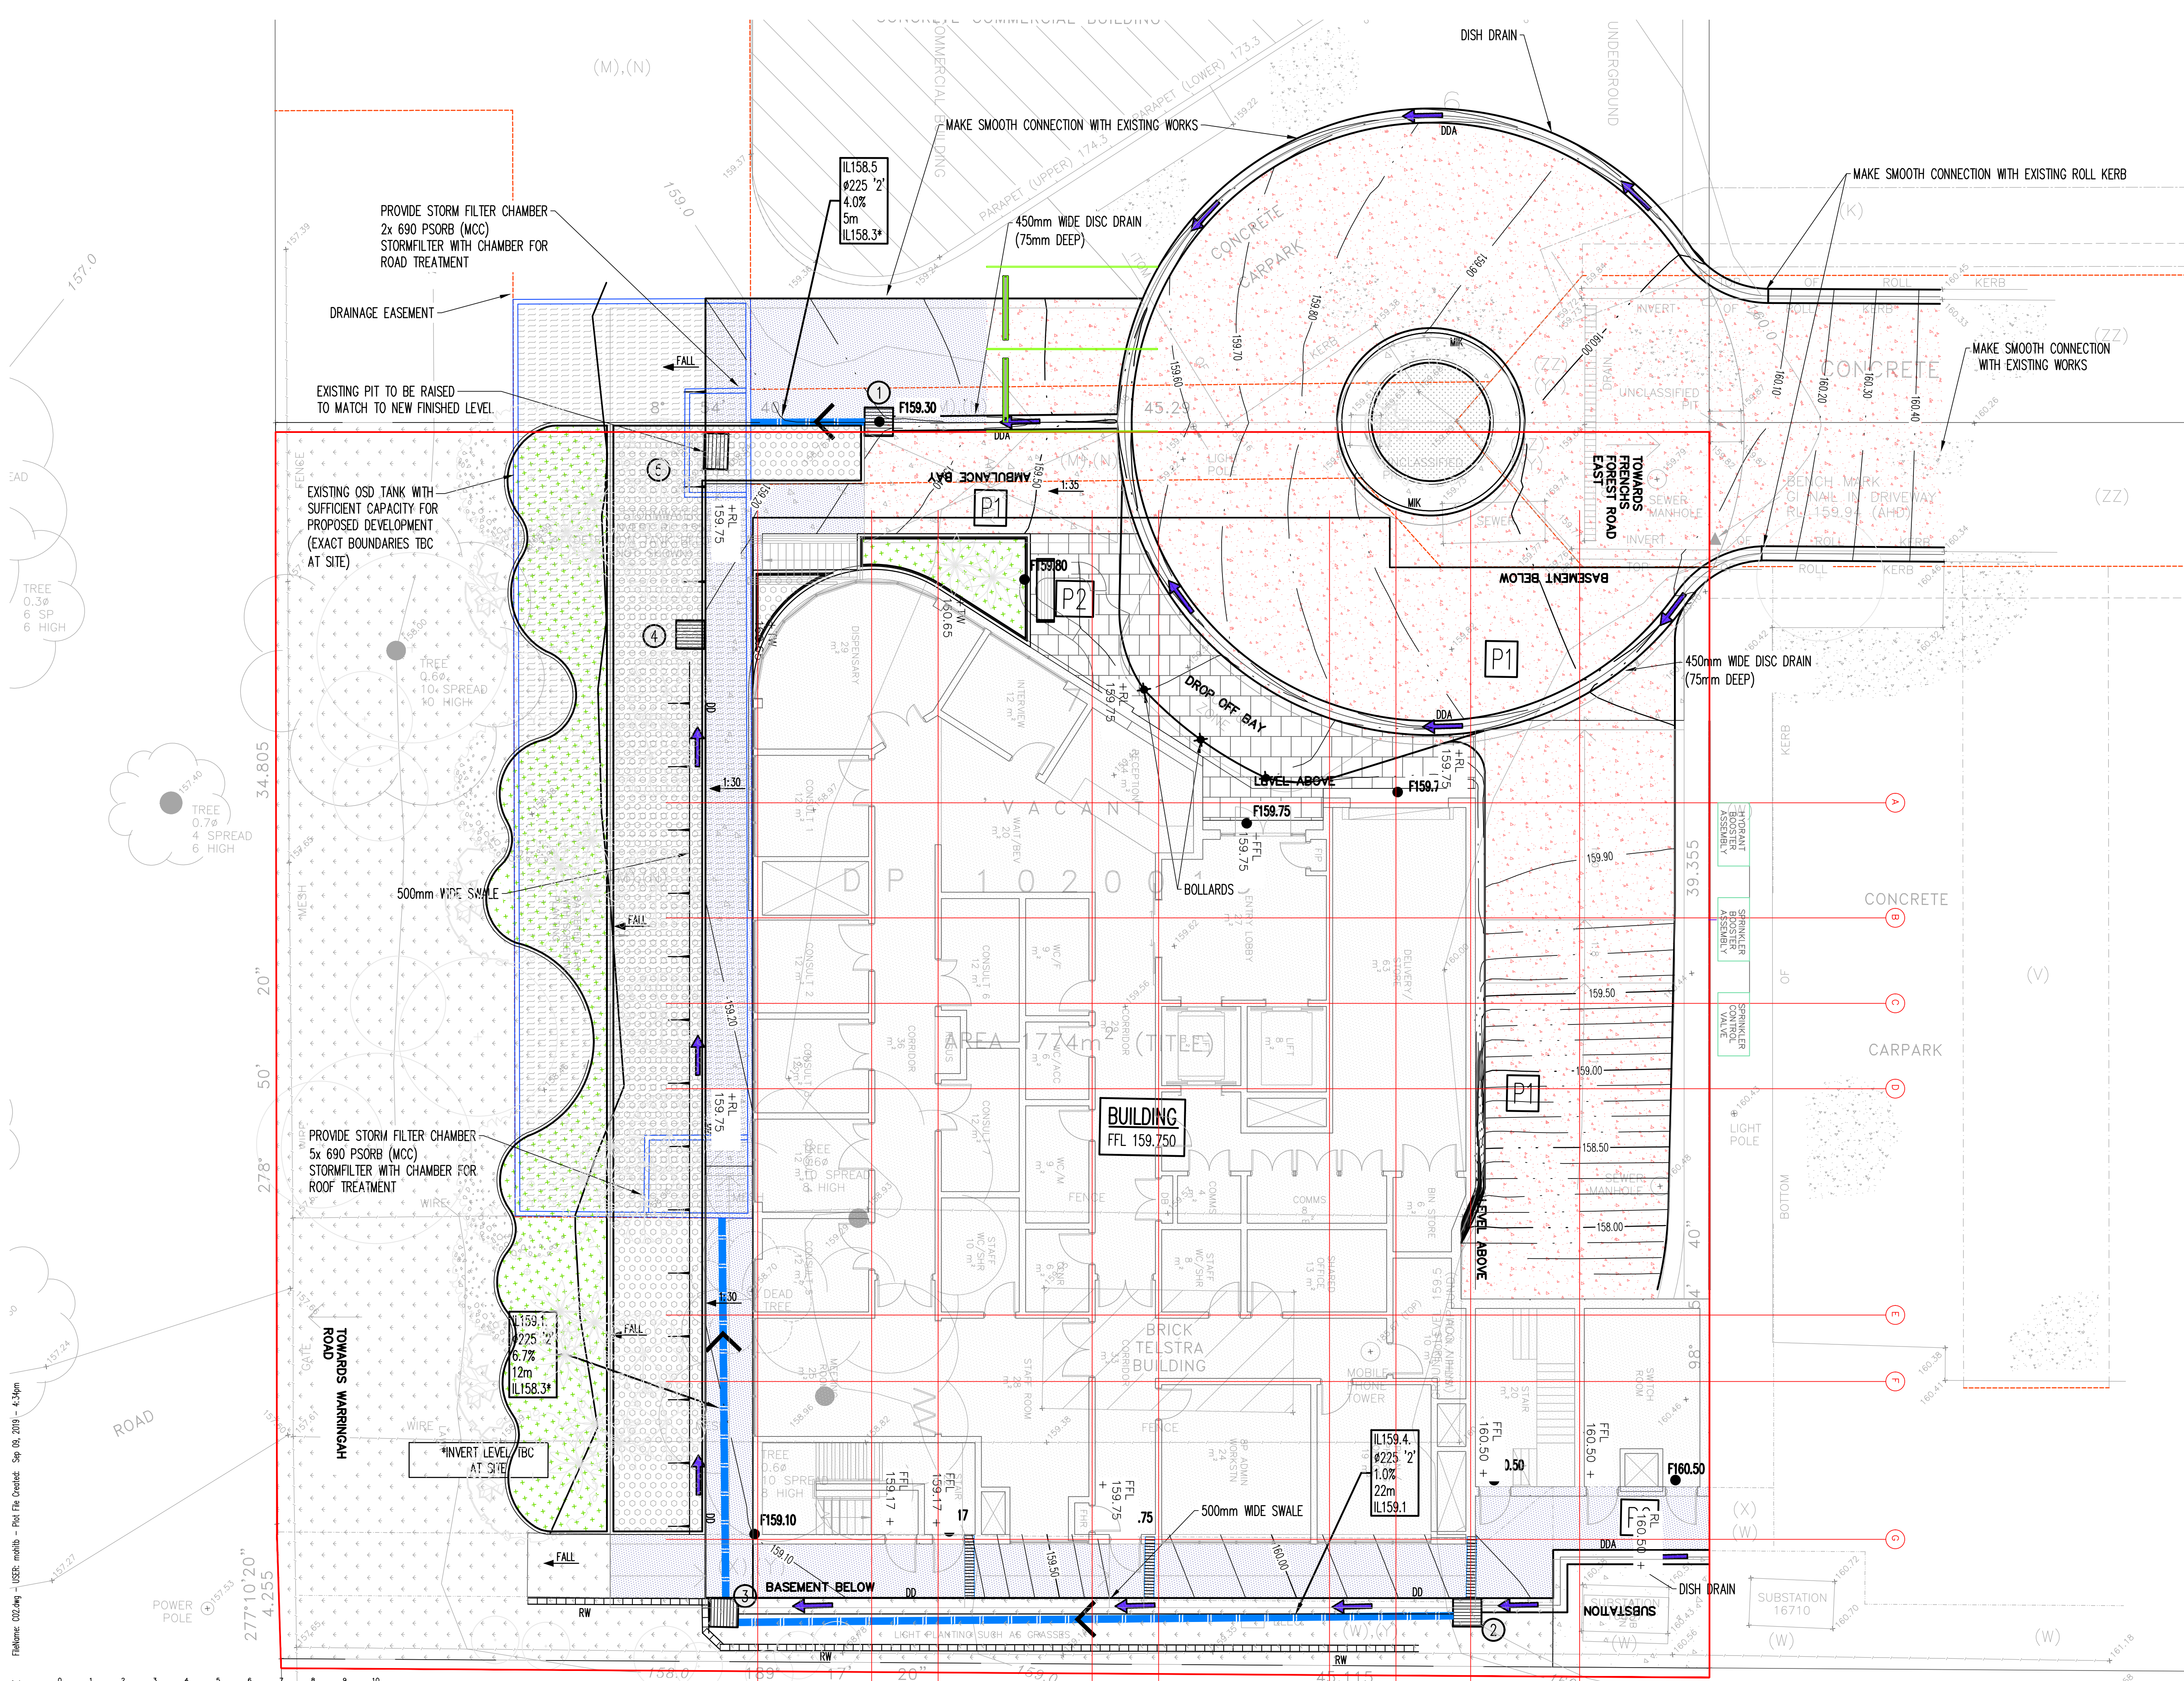

P2 PRELIMINARY				P1 PRELIMINARY			
Rev Description				Rev Description			
Eng Draft Date				Eng Draft Date			
AL MB 09.09.19				AL SP 02.09.19			
Architect				Engineer			
WOLSKI COPPIN				Project			
SUITE 3, LEVEL 1, 507 MILITARY ROAD,				MAUI FRENCHS FOREST			
MOSMAN NSW 2088				49 FRENCHS FOREST RD,			
612 9439 7288   48 Chandos Street St Leonards NSW 2065				Sheet Subject			
TTW Structural Civil Traffic Façade				SITWORKS & STORMWATER PLAN			
Scale: A1				Drawn			
100@A1				SP			
Job No				Drawing No			
191134				C02			
Plot File Created: Sep 09, 2019 - 4:34pm				Revision			
				P2			





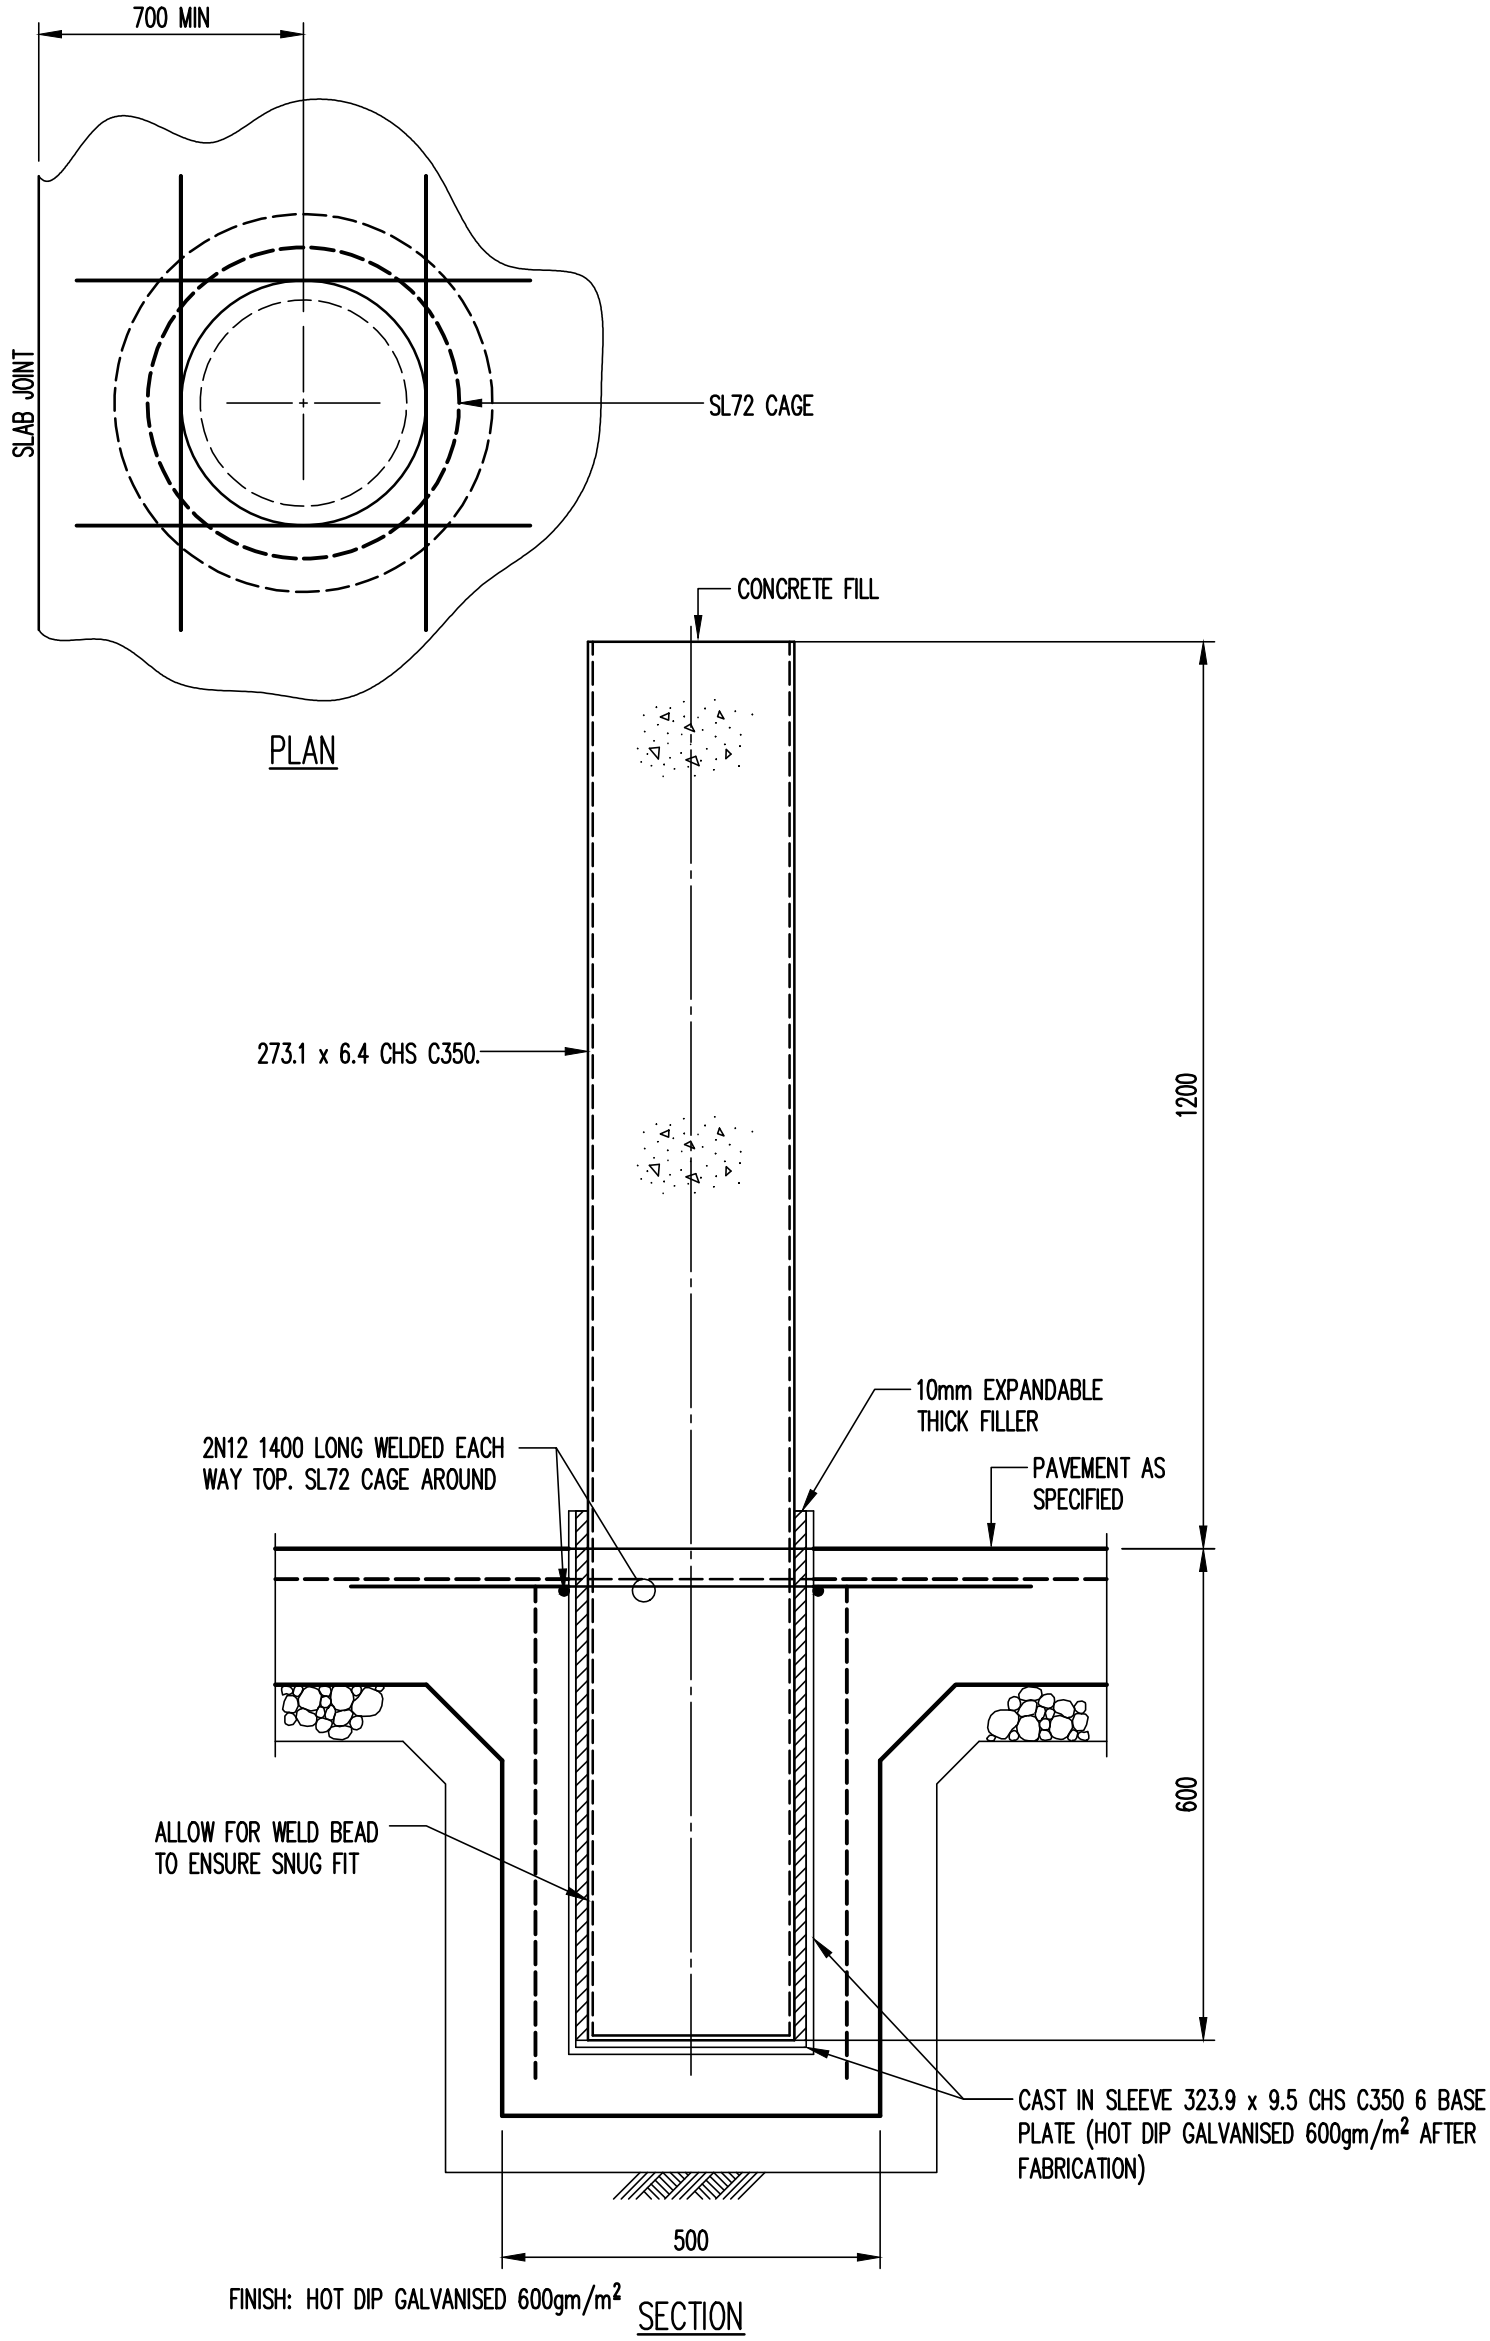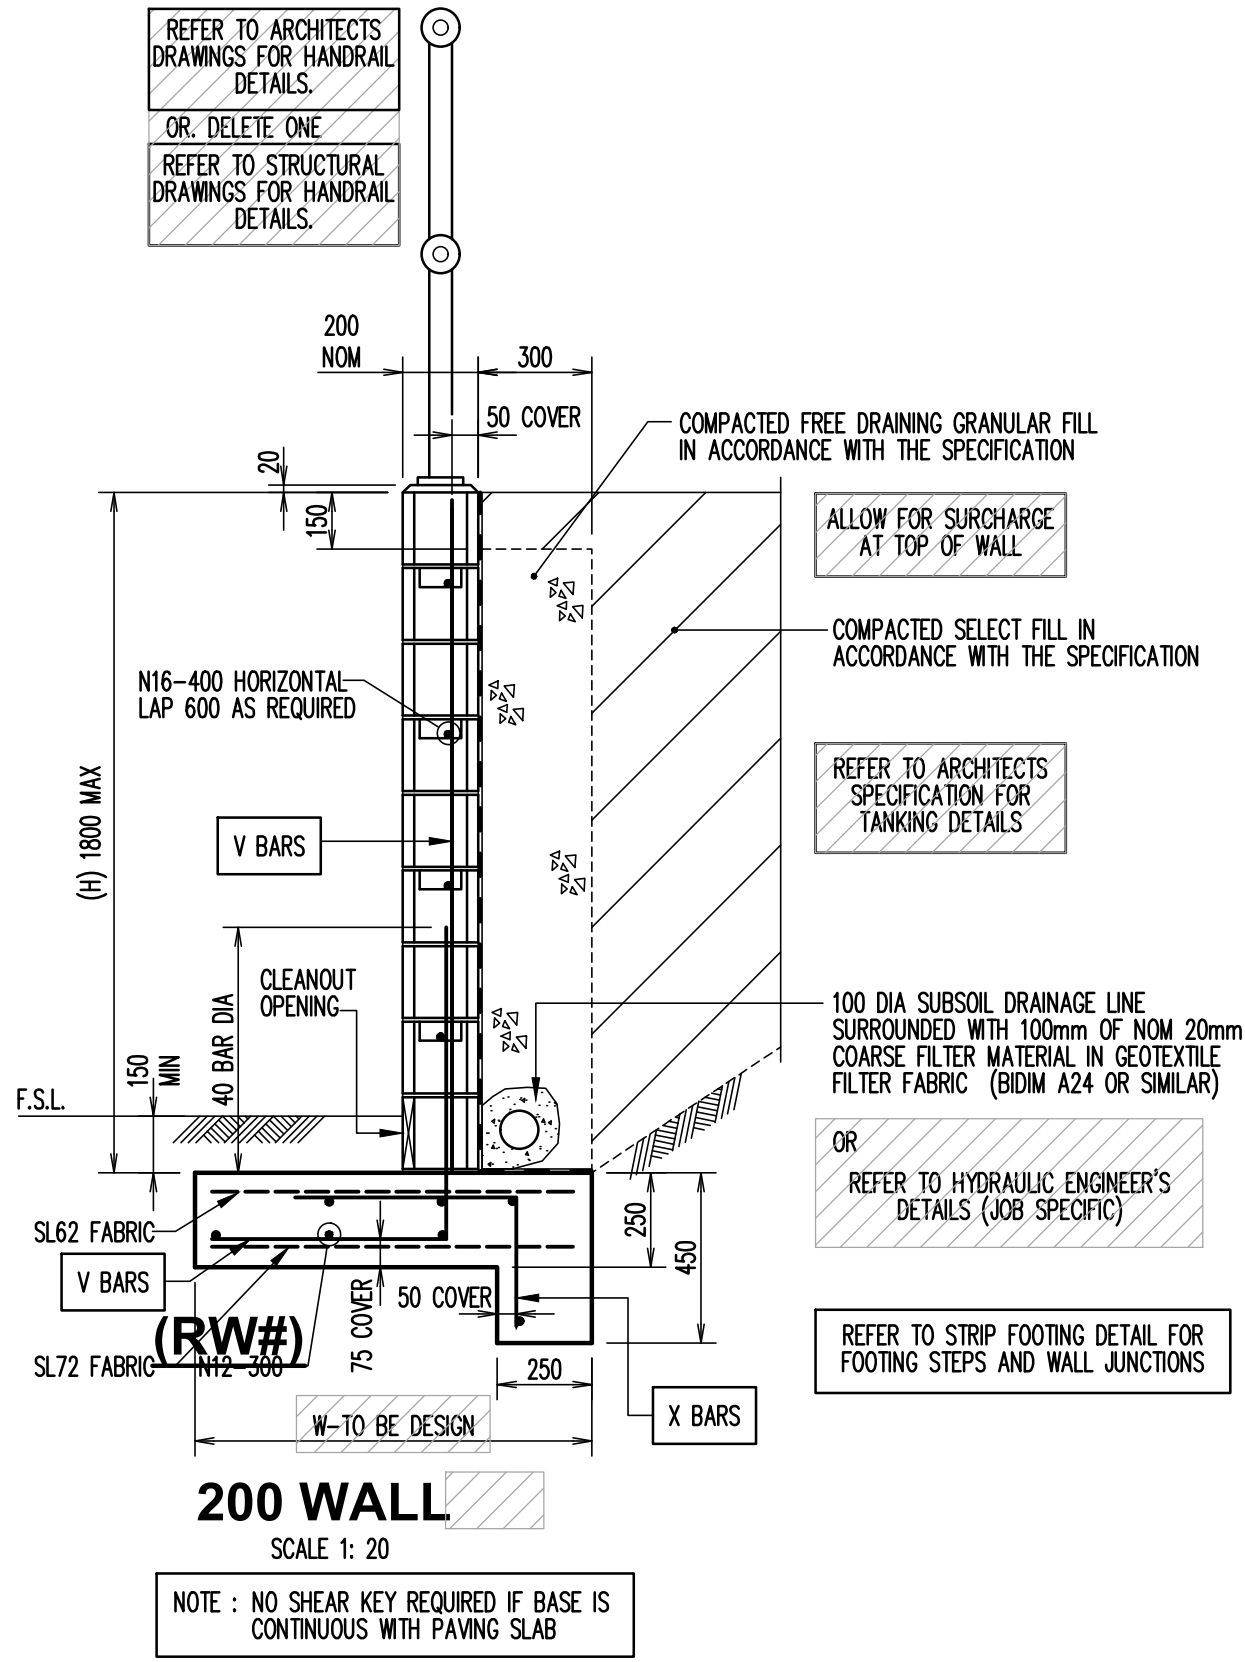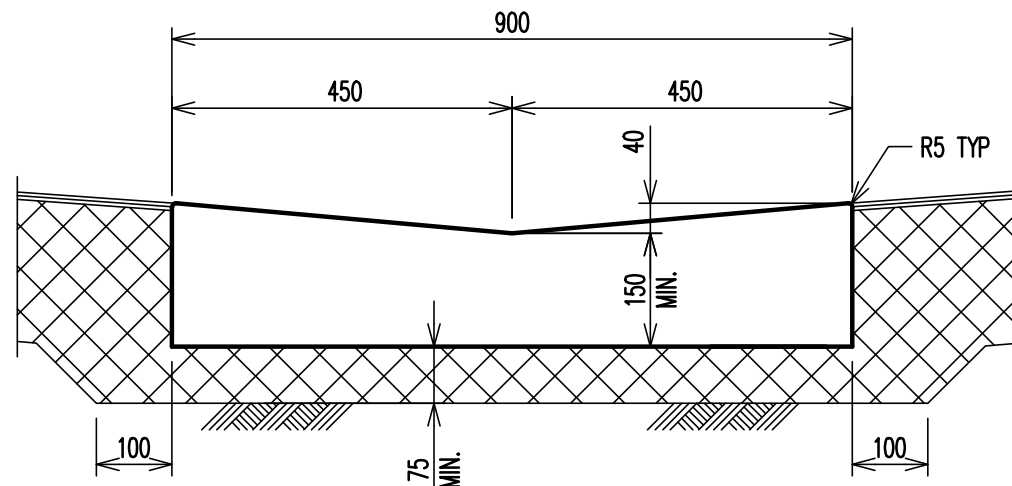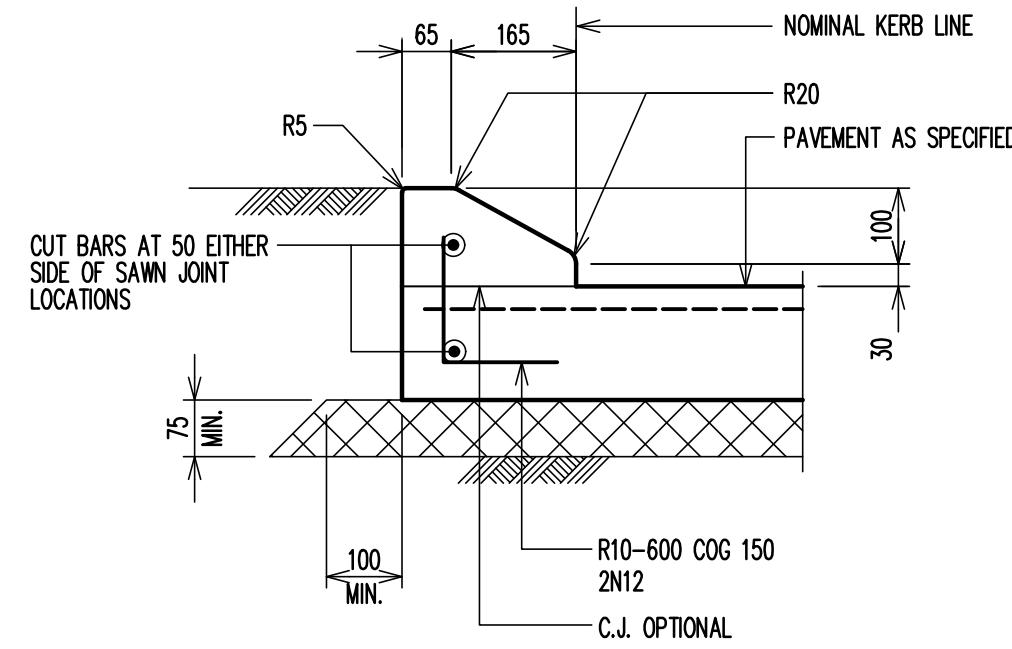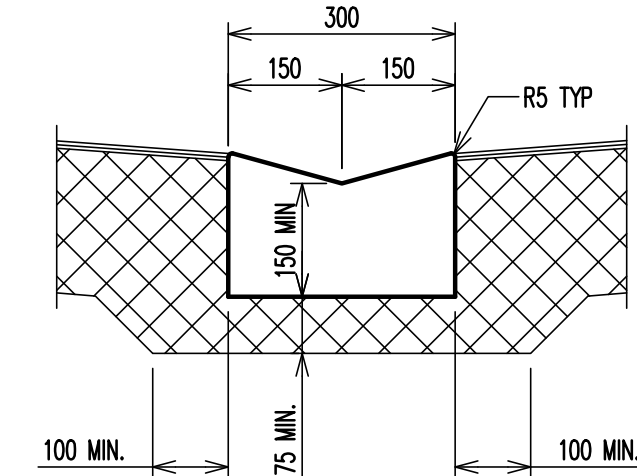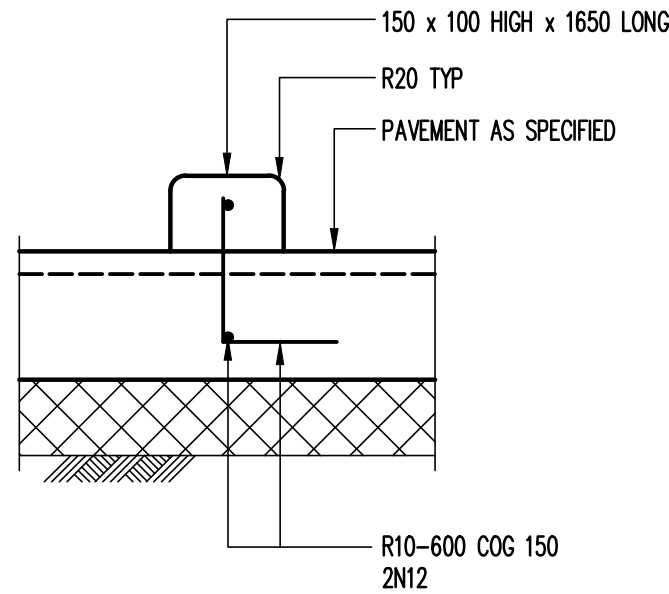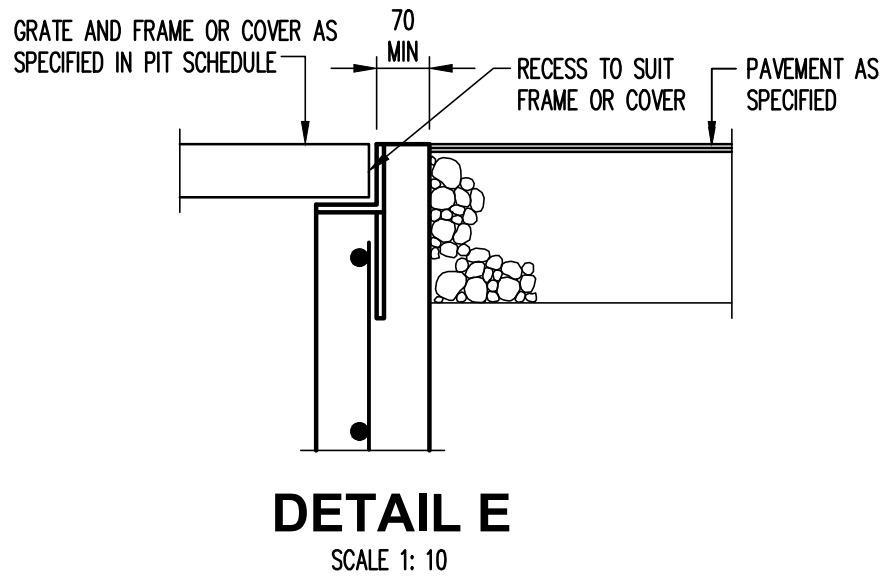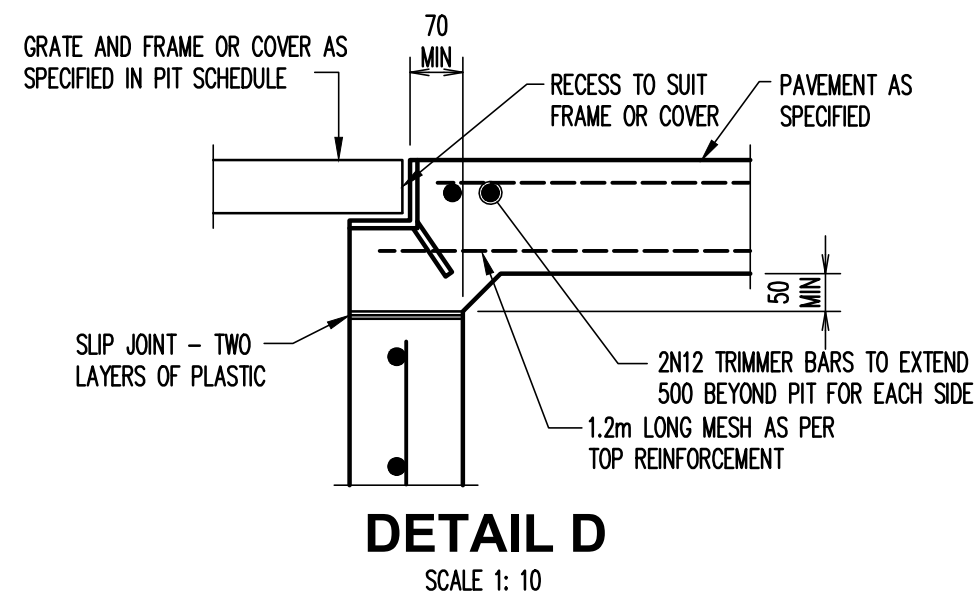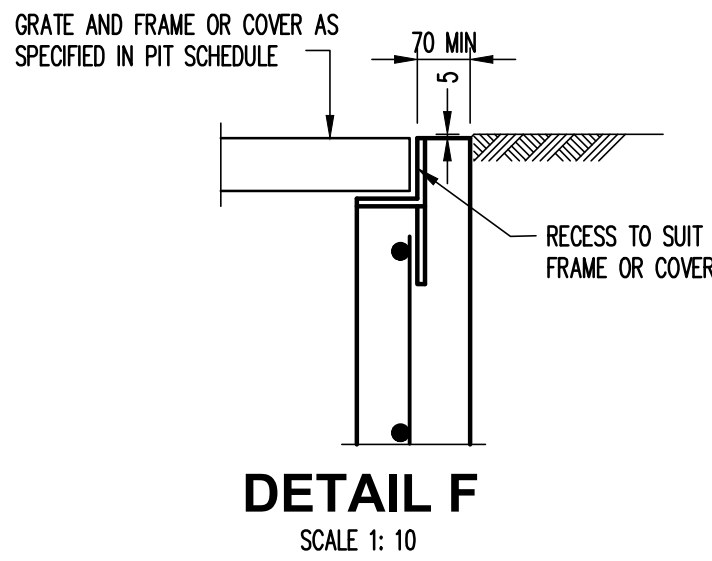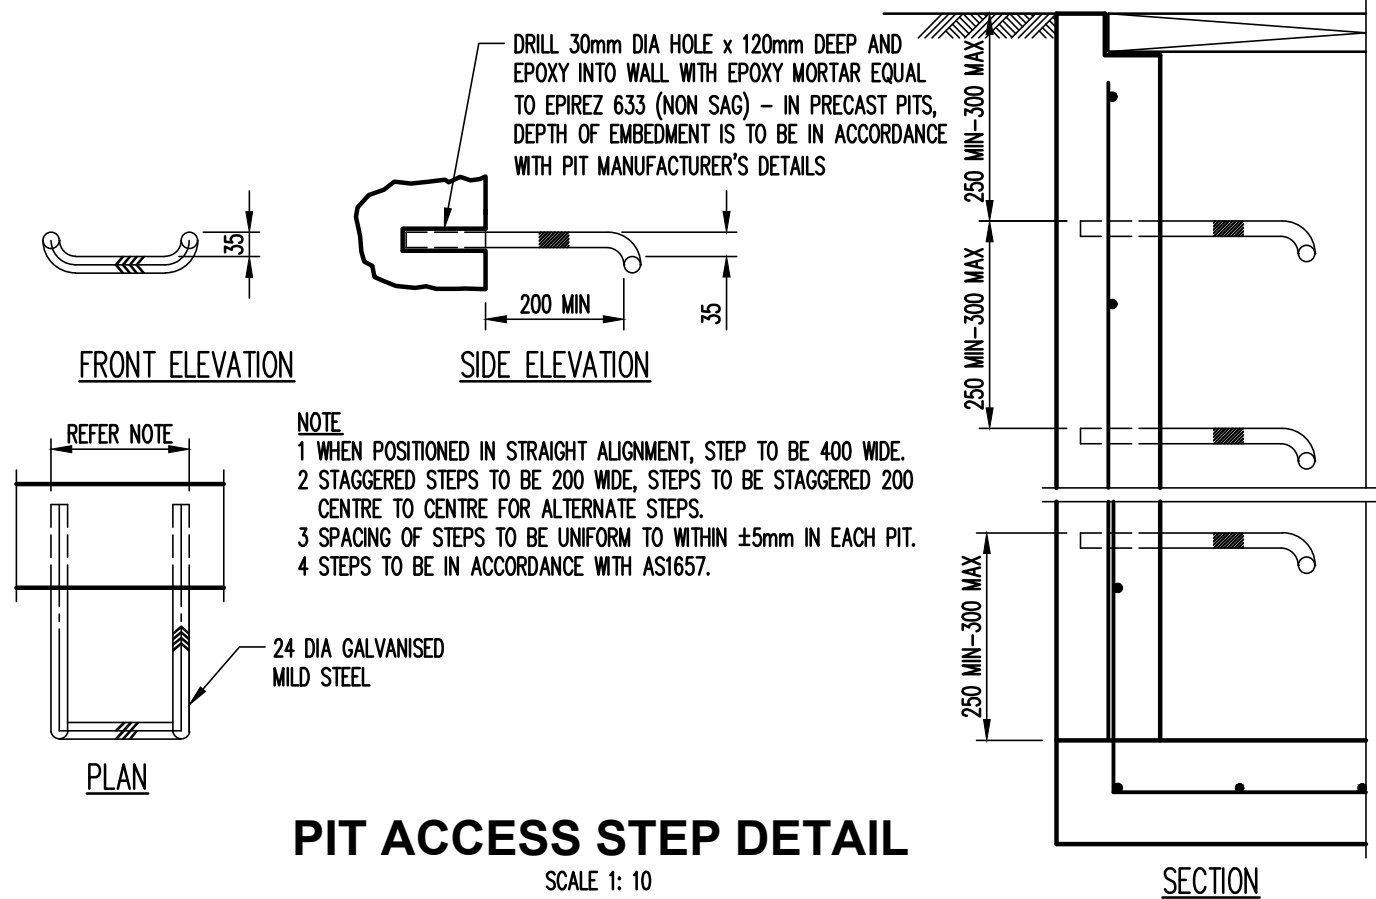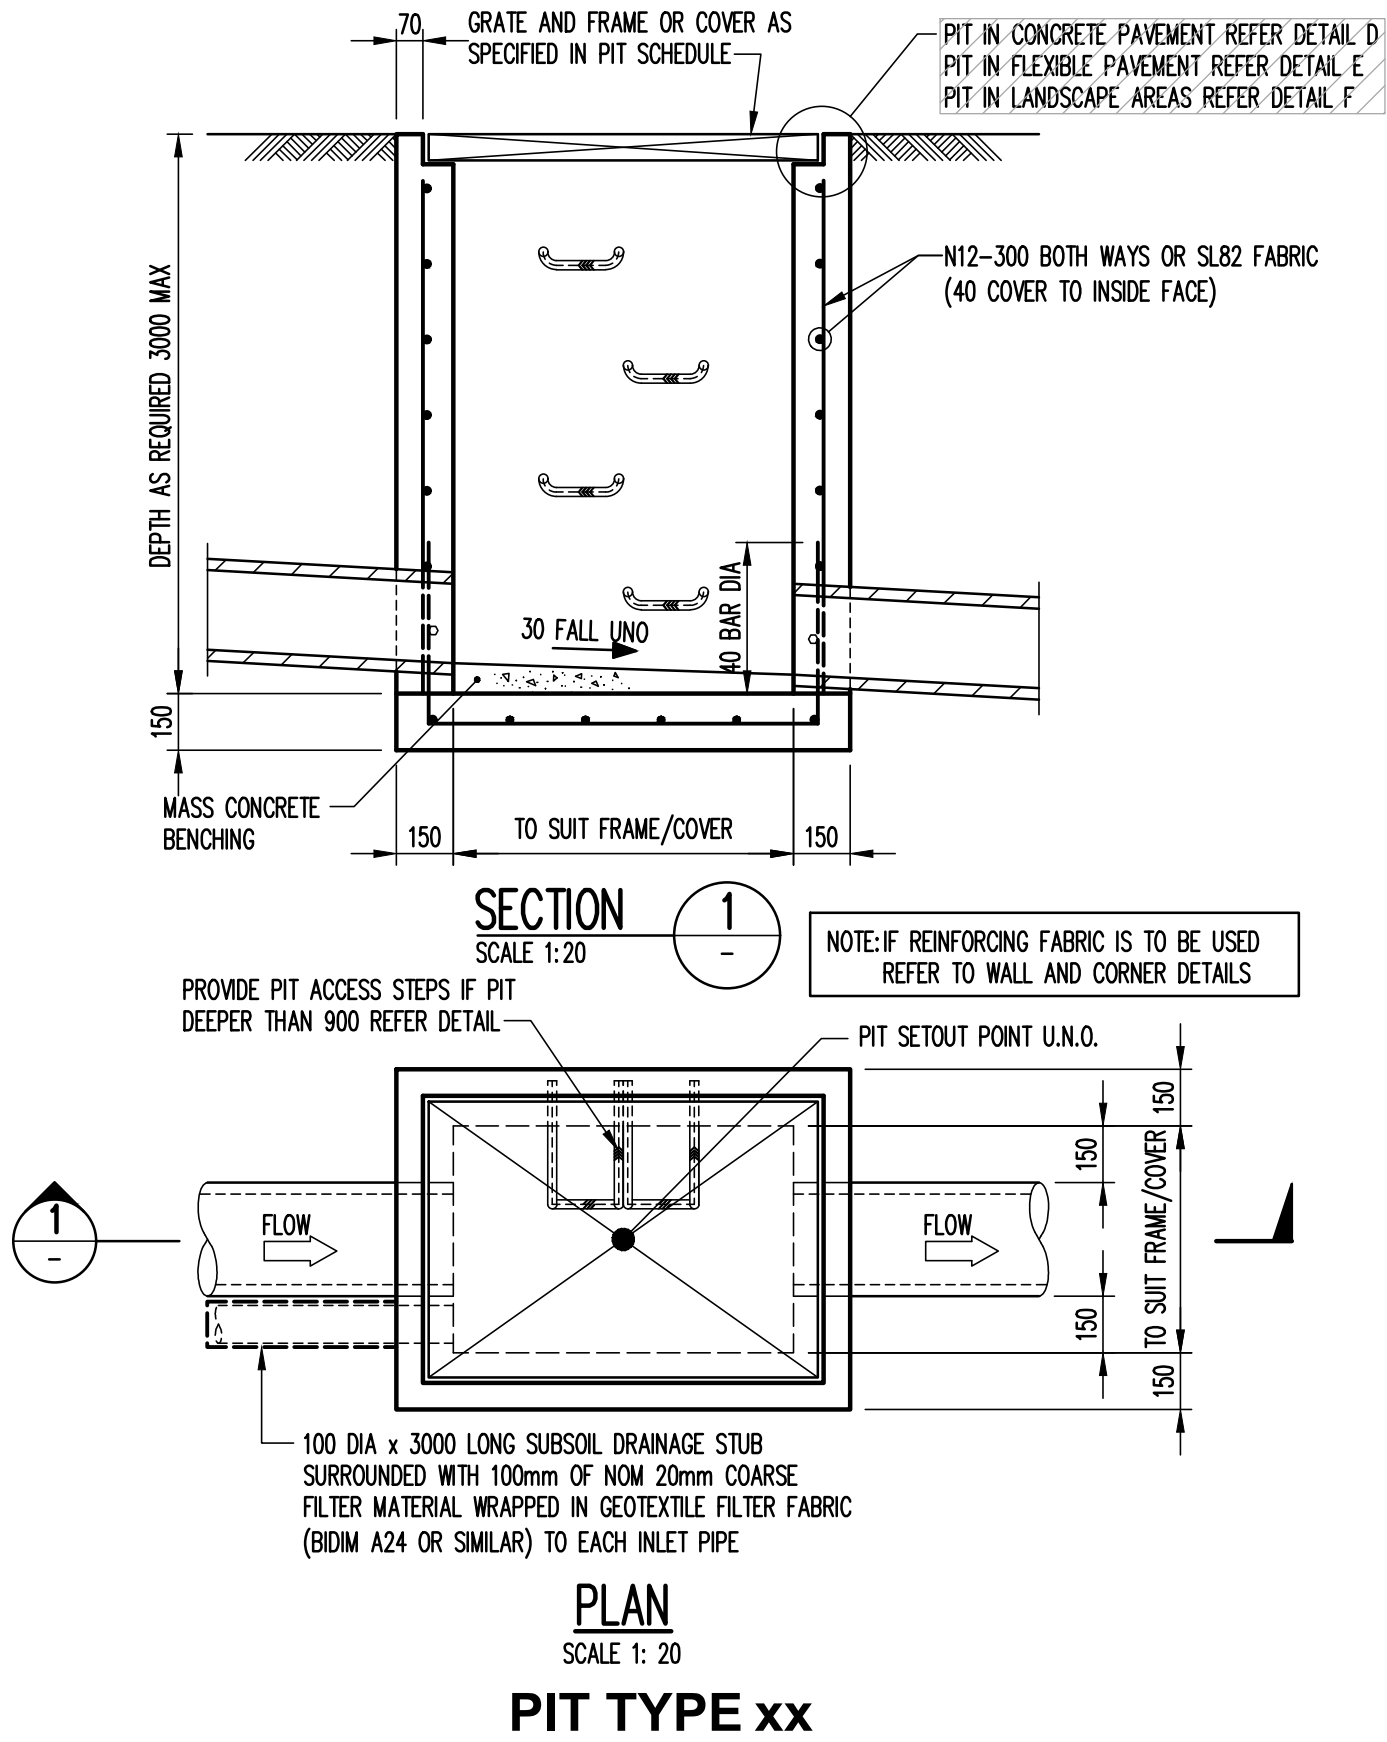

WHEEL STOP IN CONCRETE PAVEMENT  
SCALE 1:10

DISH DRAIN TYPE A (DDA)  
SCALE 1:10

DISH DRAIN (DD)  
SCALE 1:10

BOLLARD TO CONCRETE PAVEMENT  
SCALE 1:10

A1 ..... 2 1 2 3 4 5 6 7 8 9 10

Rev	Description	Eng	Draft	Date	Rev	Description	Eng	Draft	Date	Rev	Description	Eng	Draft	Date
P2	PRELIMINARY	AL	SP	09.09.19										
P1	PRELIMINARY	AL	SP	02.09.19										

Architect  
WOLSKI COPPIN  
SUITE 3, LEVEL 1, 507 MILITARY ROAD,  
MOSMAN NSW 2088

Engineer  
**TTW** Structural Civil Traffic Façade  
612 9439 7288 | 48 Chandos Street St Leonards NSW 2065

Project  
MAUI FRENCHS FOREST  
49 FRENCHS FOREST RD,  
FRENCHS FOREST

Sheet Subject  
DETAIL SHEET 1

Scale : A1  
NTS@A1

Drawn  
JW

Authorised

Job No  
191134

Drawing No  
C15

Revision  
P9

Plot File Created: Sep 09, 2019 - 4:35pm

PRELIMINARY