



Level 0
1 : 200

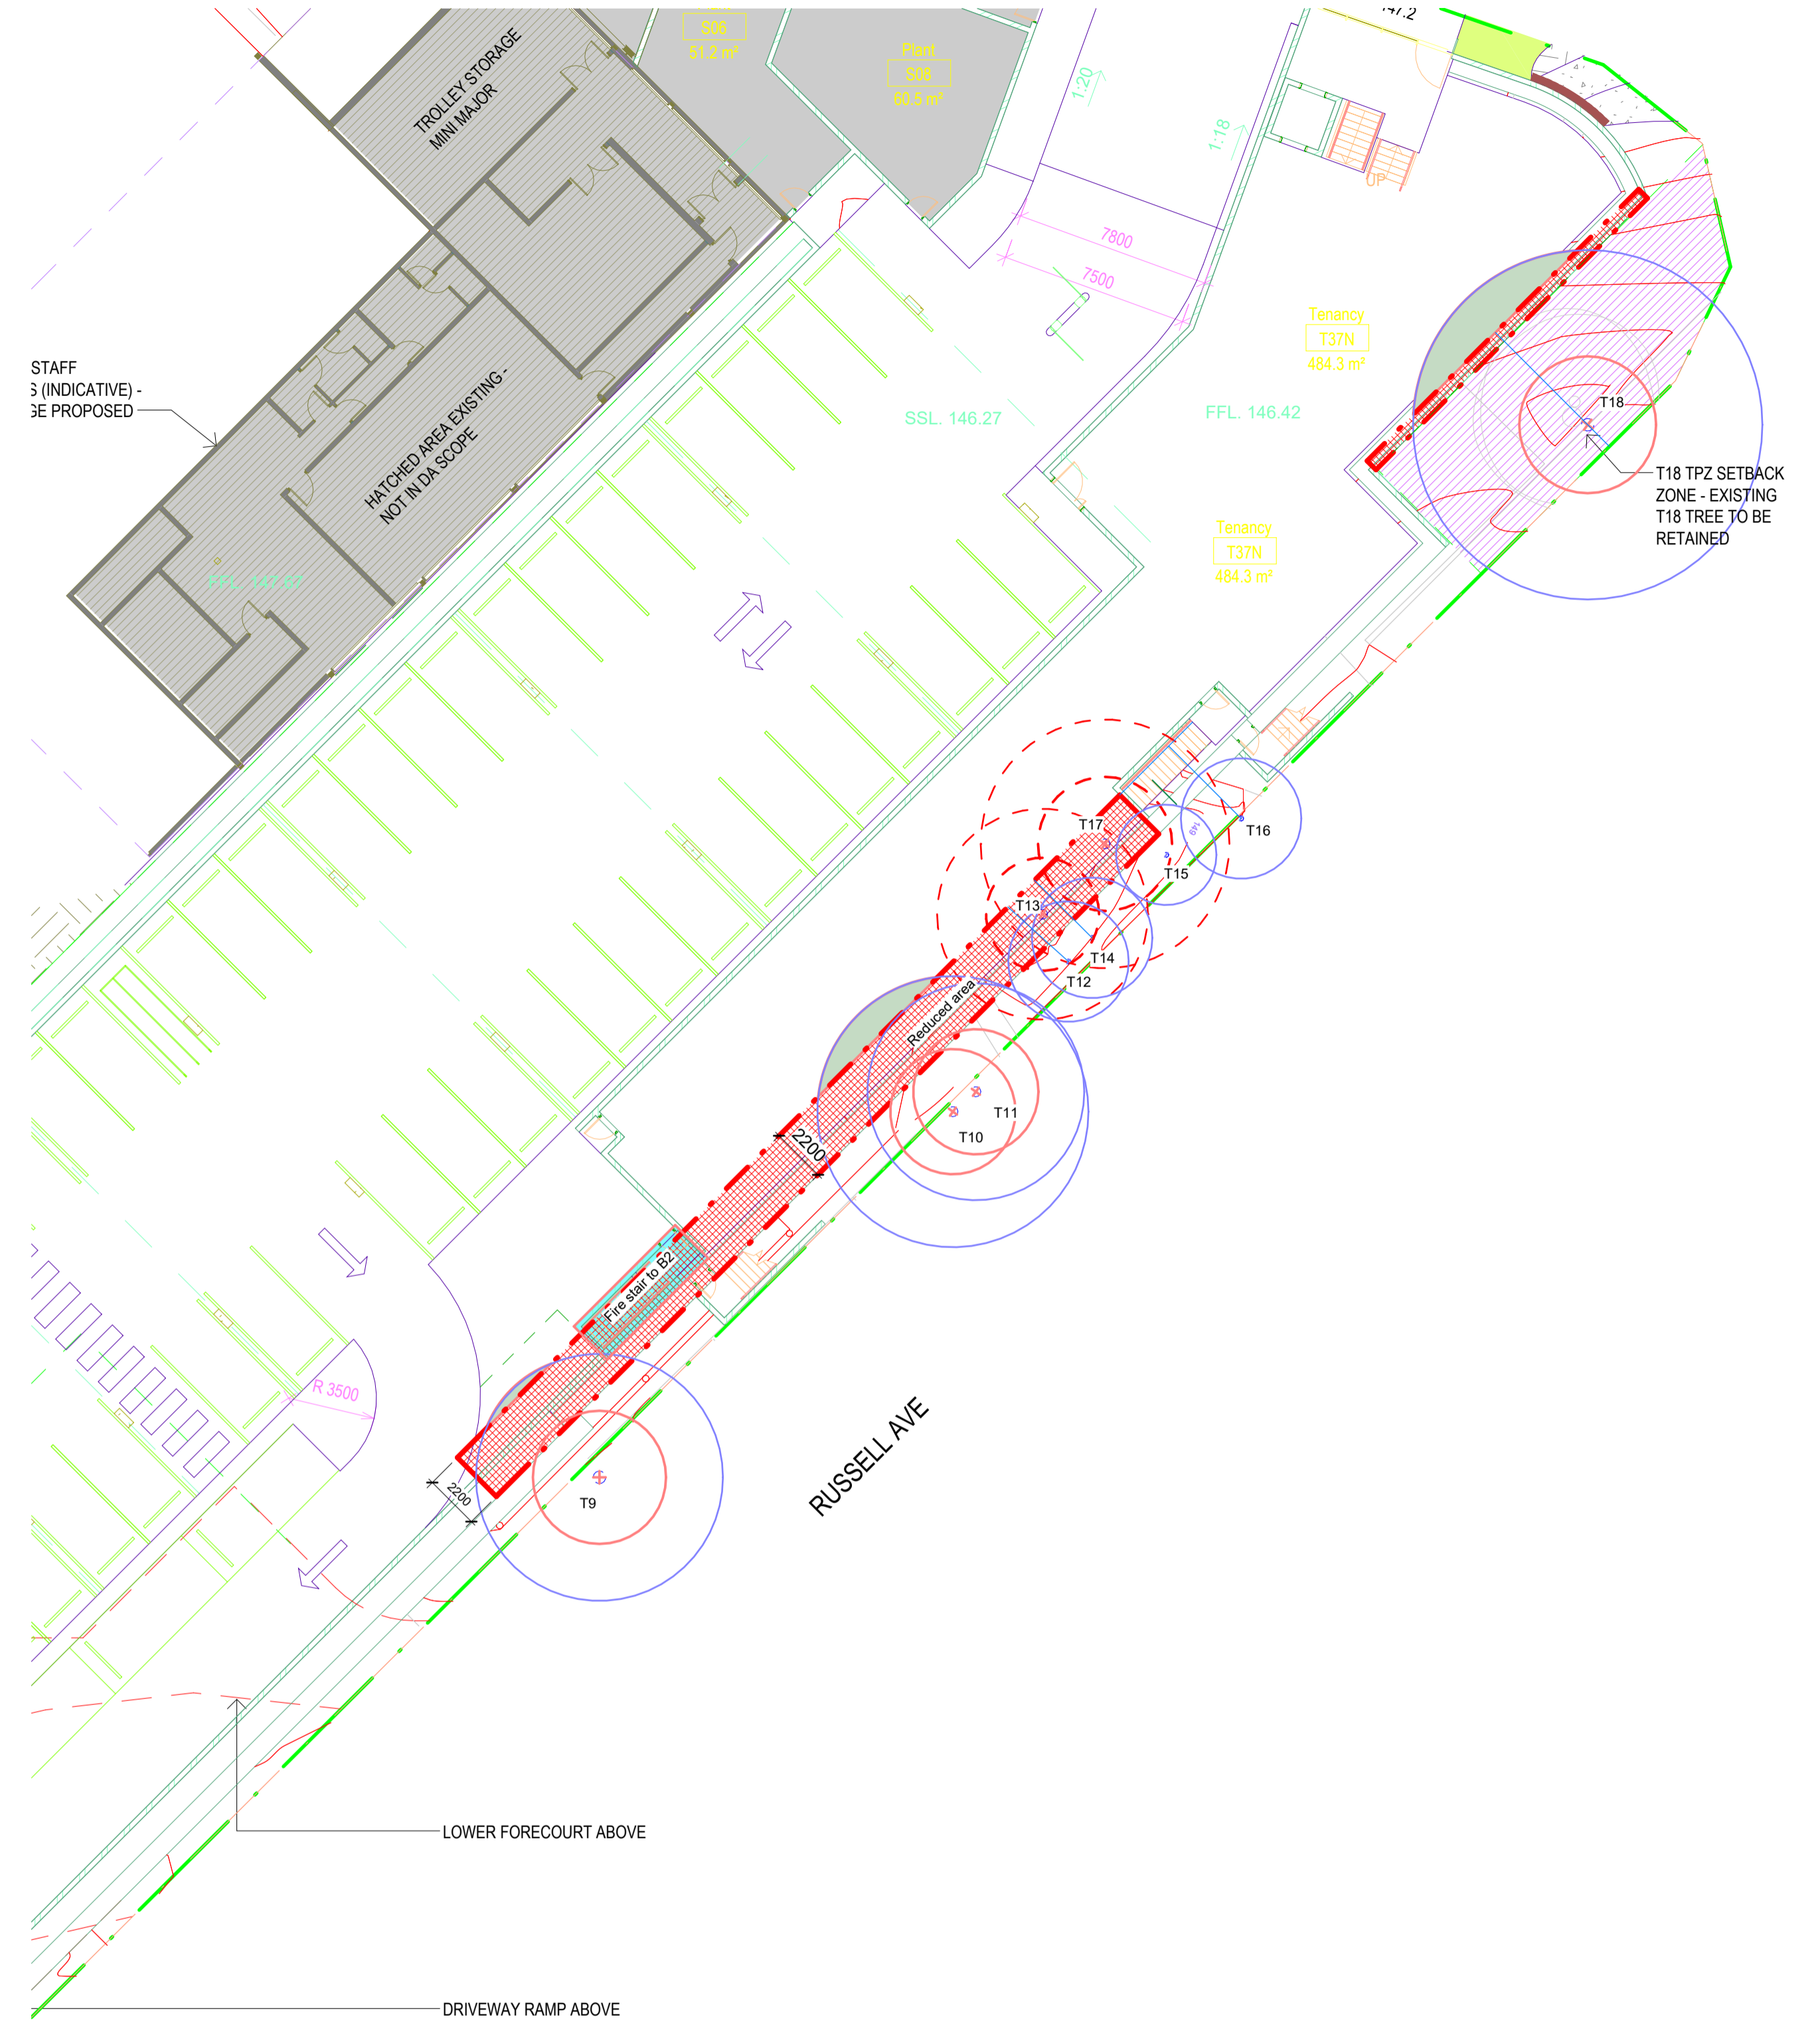


Basement 1
1 : 200


| ISSUE | DATE | DESCRIPTION |
|-------|------|-------------|
| | | |
| | | |
| | | |

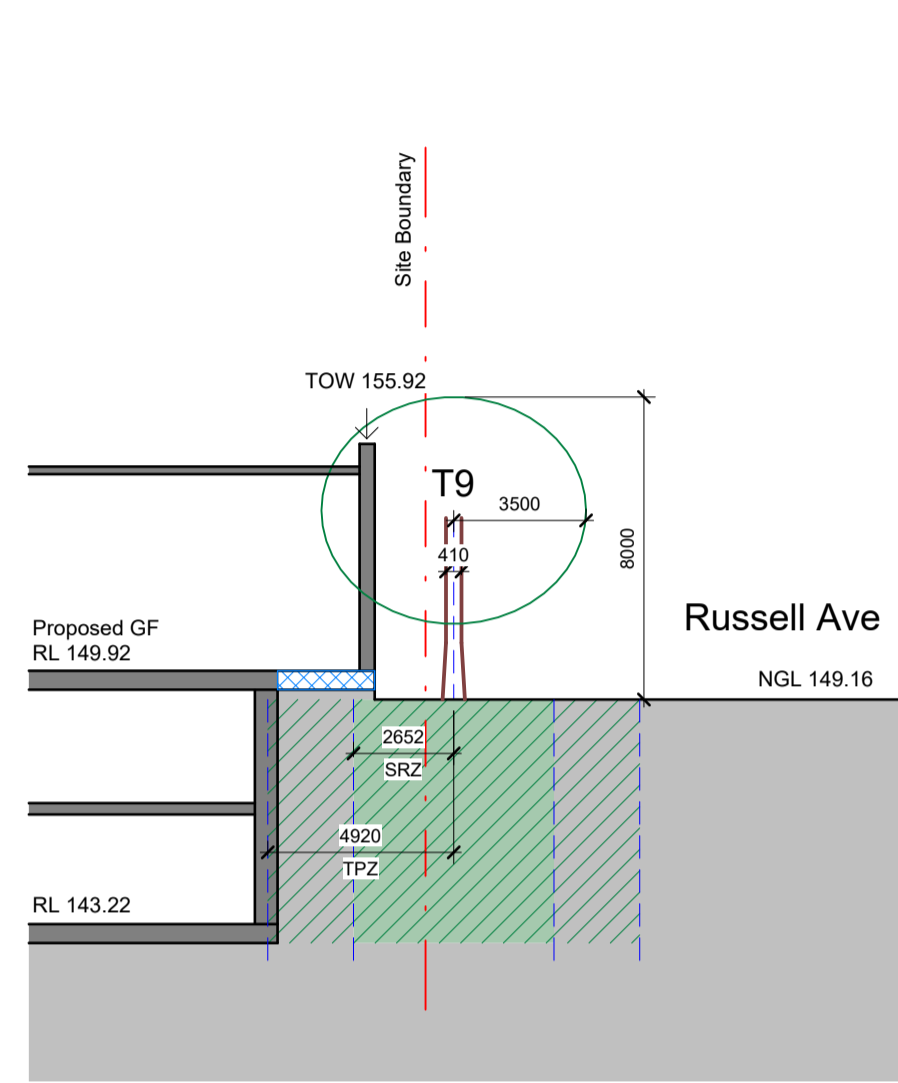


Tree 9

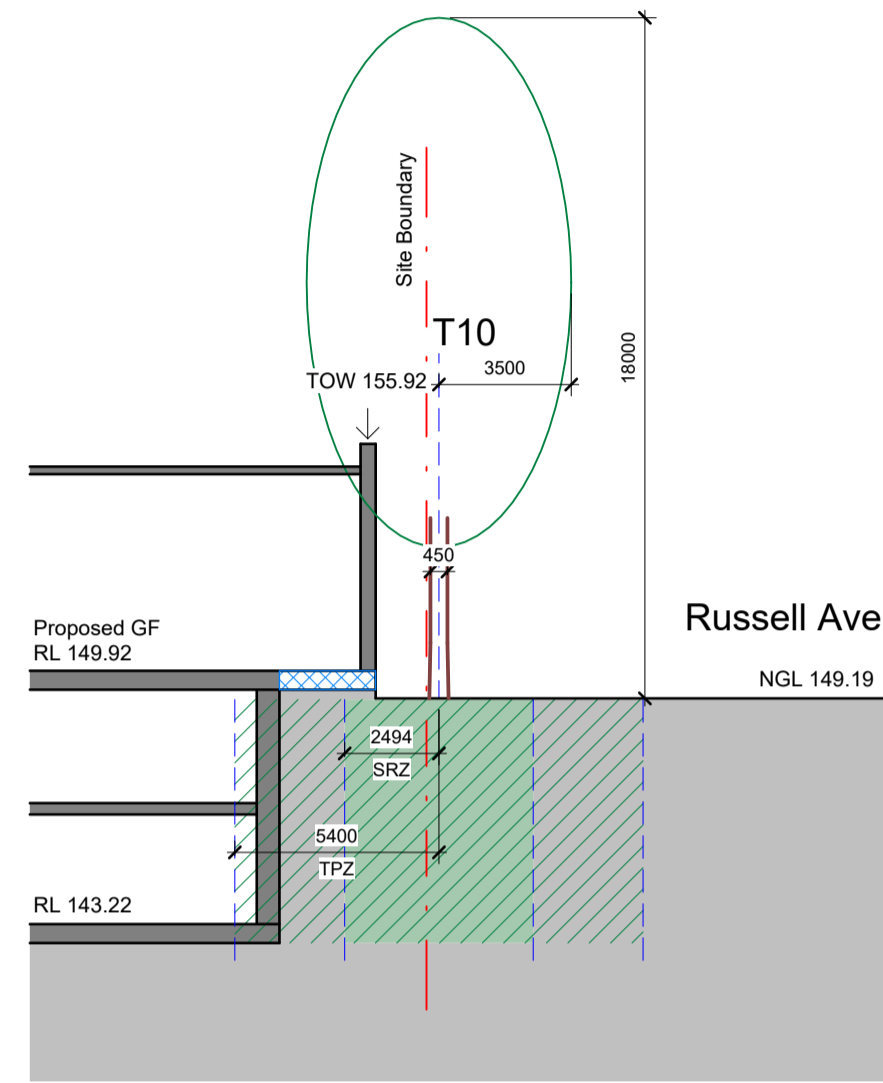


Tree 10

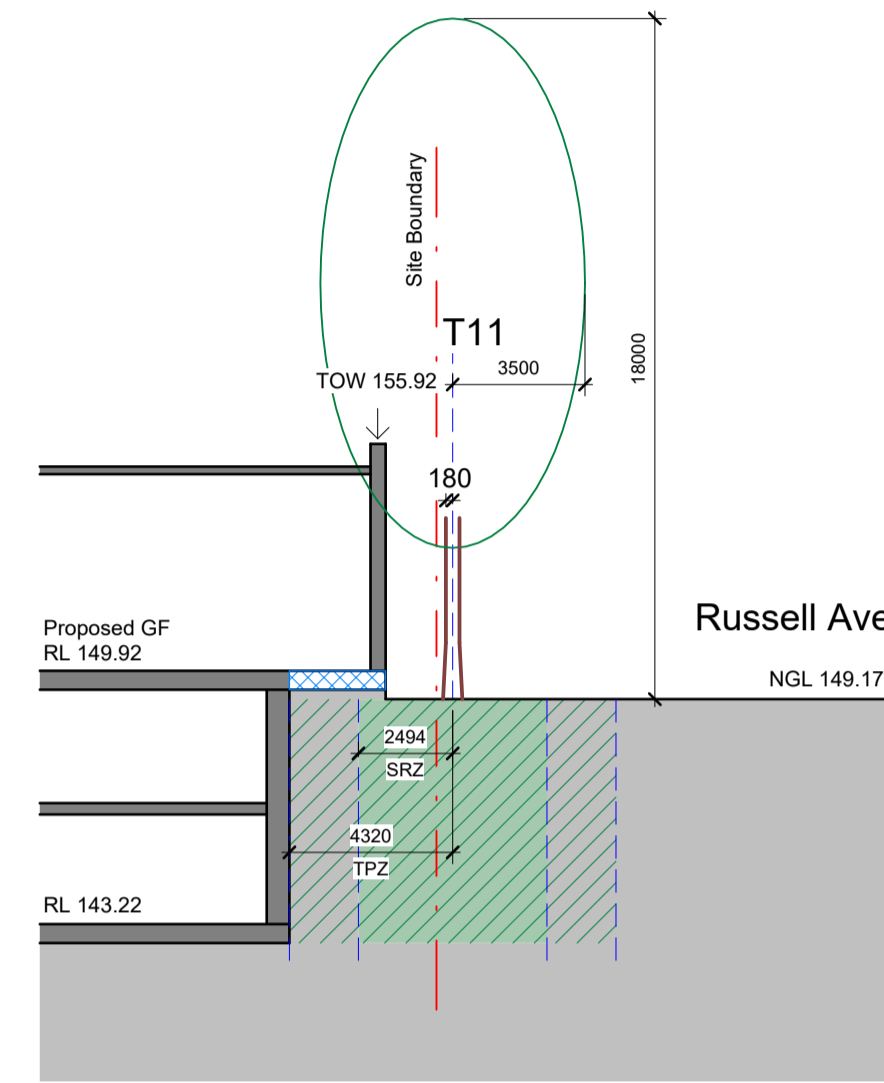


Tree 11

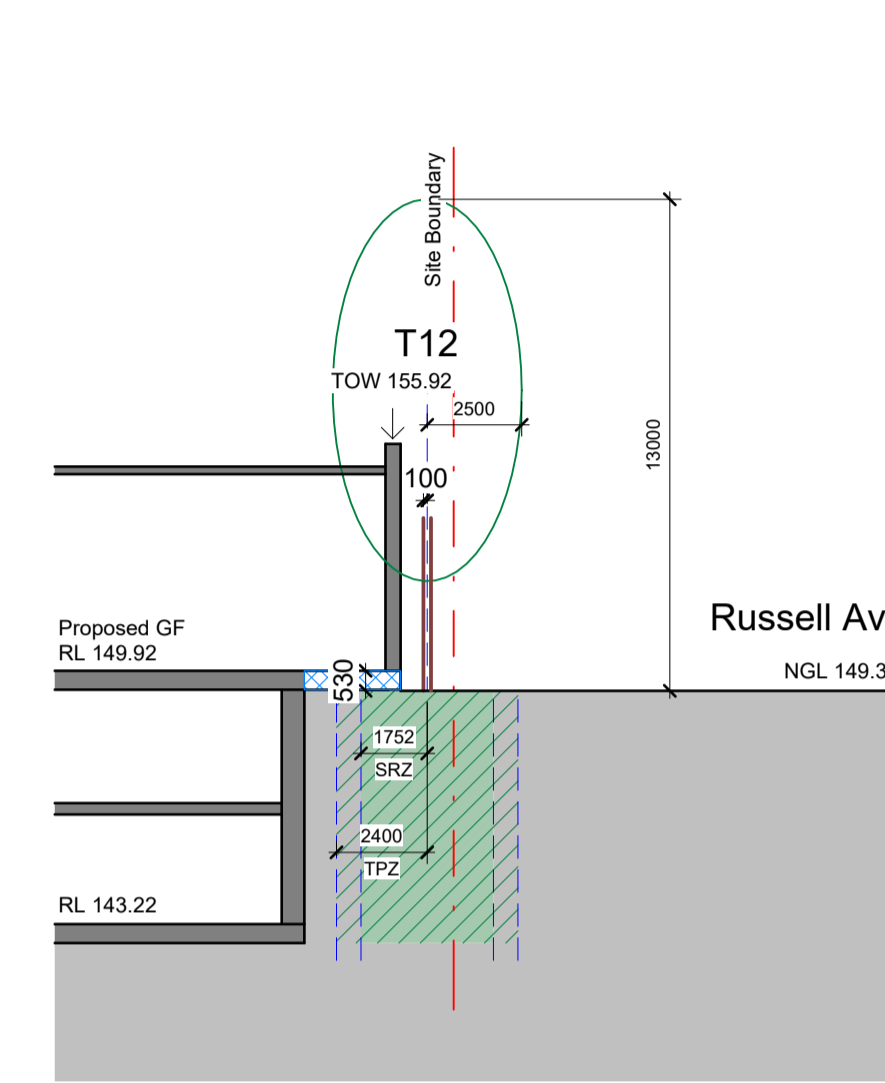


Tree 12

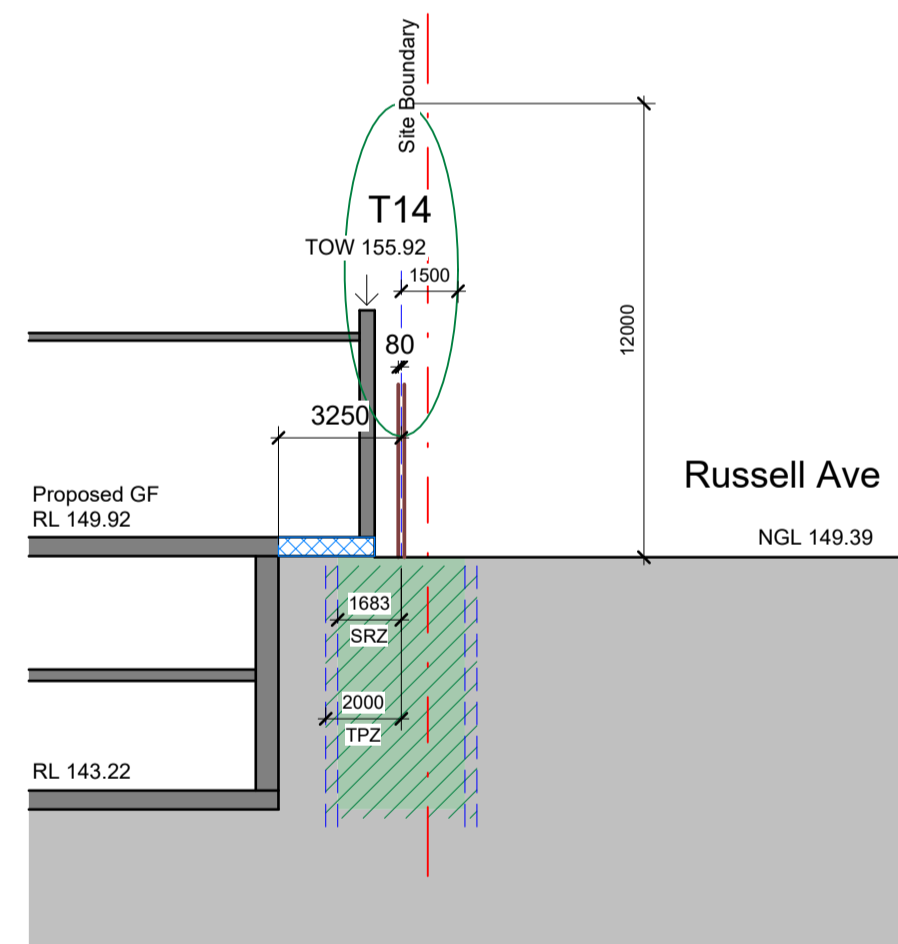


Tree 14

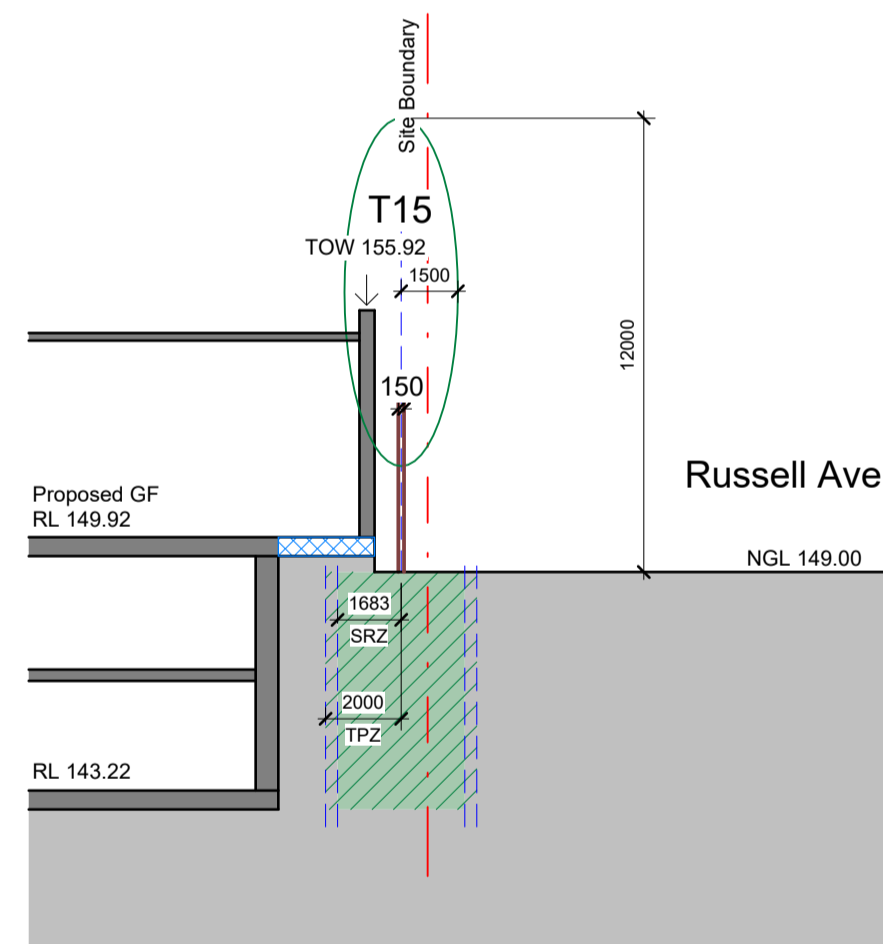


Tree 15

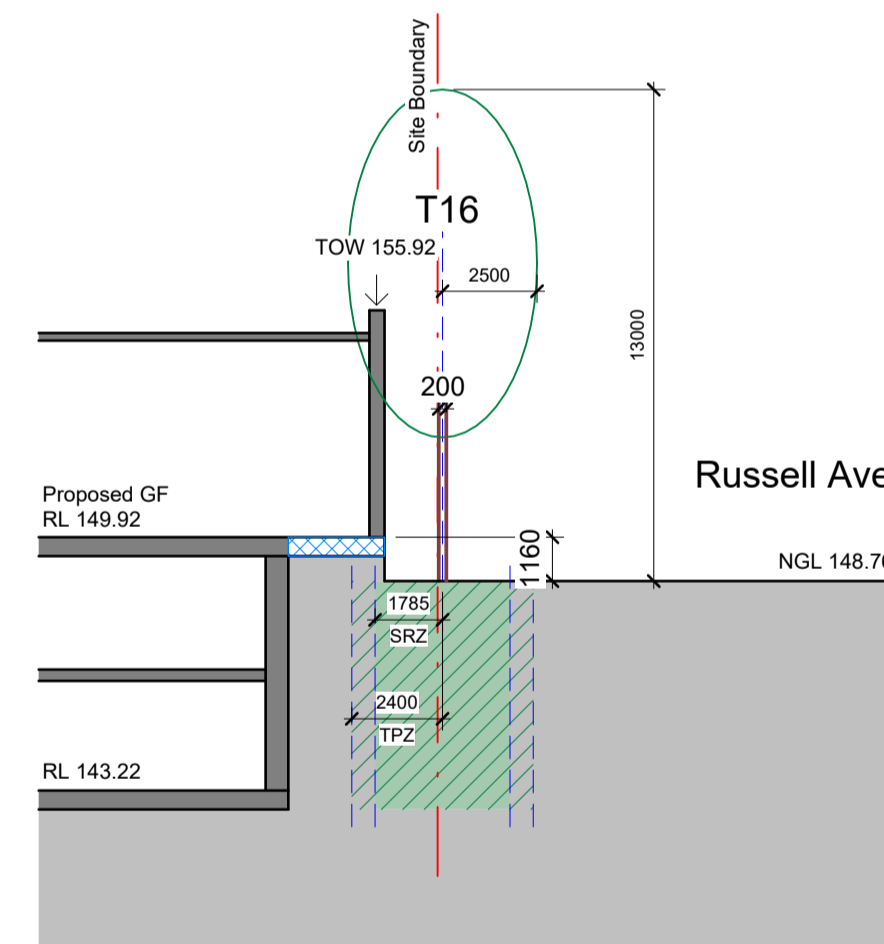

Tree 16

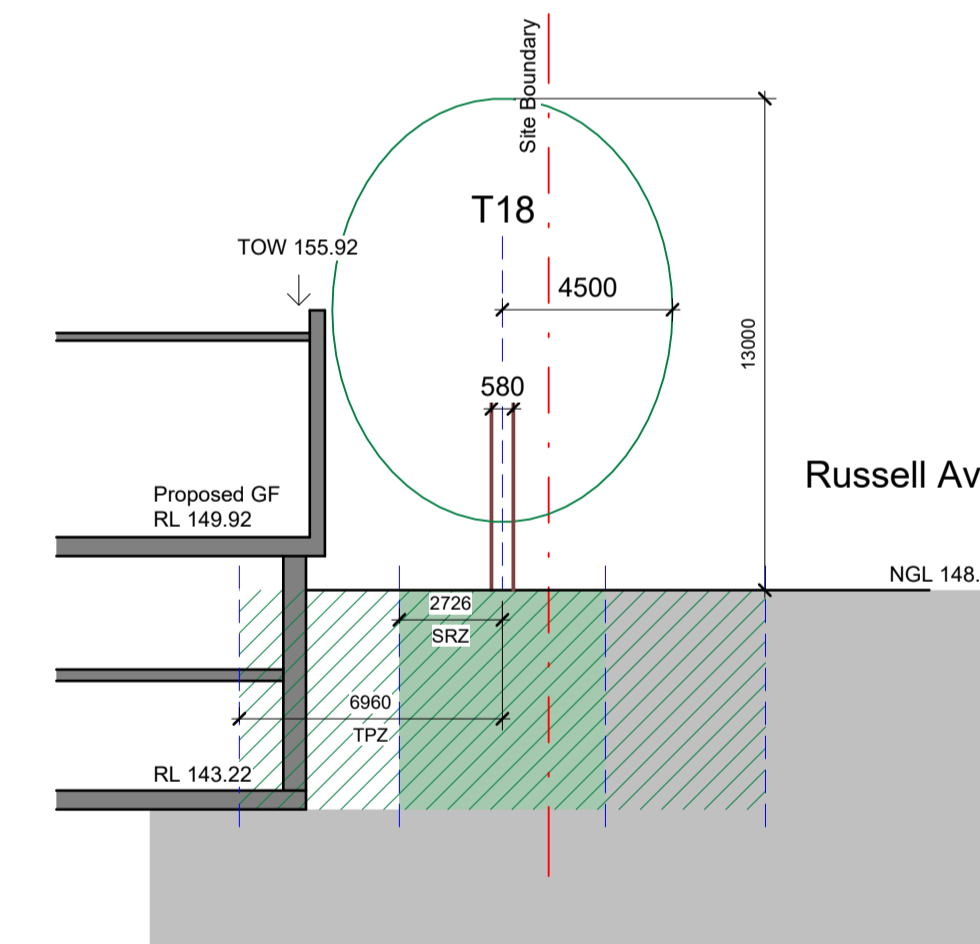

Tree 18

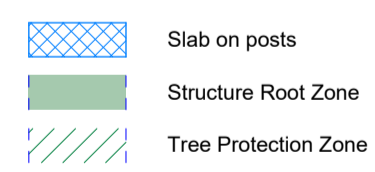

| ISSUE | DATE | DESCRIPTION |
|-------|------|-------------|
| | | |
| | | |
| | | |