


Locally native plants shown with asterisk.
50% minimum number of plants are local native species.


Botanical Name	Common Name	Height x Spread at Maturity (mm)	Pot Size, minimum	Quantity
CANOPY TREES, LOCALLY NATIVE TREES (over 10 metres high)				
* <i>Banksia integrifolia</i>	Coastal Banksia	10000 x 6000	300mm	2
SMALL TREES and TALL SHRUBS for SCREENING				
<i>Acmena smithii</i> 'Sublime'	Lillypillly 'Sublime'	4000 x 2000	300mm	6
* <i>Acronychia oblongifolia</i>	Acronychia	6000 x 4000	300mm	3
<i>Cordyline australis</i>	NZ Cabbage Palm	4000 x 2000	300mm	3
<i>Dracaena marginata</i>	Dracaena	3000 x 3000	300mm	2

Botanical Name	Common Name	Height x Spread at Maturity (mm)	Pot Size, minimum	Quantity
SMALL SHRUBS AND CLUMPING PLANTS				
<i>Alpinia caerulea</i> 'Red Back'	'Red Back' Native Ginger	1800 x 600	200mm	12
<i>Callistemon viminalis</i> 'Slim'	'Slim' Bottlebrush	2500 x 1000	200mm	14
* <i>Cordyline stricta</i>	Slender Palm Lily	2500 x 1000	200mm	13
* <i>Correa alba</i>	Coastal Correa	700 x 700	200mm	10
* <i>Grevillea sericea</i>	Pink Grevillea	1000 x 1000	200mm	5
* <i>Lomandra longifolia</i>	Coastal Mat Rush	1000 x 1000	140mm	20
* <i>Macrozamia communis</i>	Burrawang	1500 x 1500	300mm	3
<i>Nandina domestica</i>	Nandina	1800 x 700	200mm	8
* <i>Westringia fruticosa</i>	Coastal Rosemary	1000 x 1000	200mm	32

Botanical Name	Common Name	Height x Spread at Maturity (mm)	Pot Size, minimum	Quantity
GROUNDCOVERS, GRASSES, CLIMBERS AND SCRAMBLERS				
* <i>Dianella caerulea</i>	Blue Flax Lily	500 x 600	100mm	40
* <i>Dichondra repens</i>	Kidney Weed	50 x 500	100mm	50
* <i>Hibbertia scandens</i>	Trailing Guinea Flower	1000 x 2000	140mm	20
<i>Liriope muscari</i> 'Just Right'	Just Right Turf Lily	450 x 450	140mm	10
<i>Lomandra</i> 'Tanika'	Dwarf Lomandra 'Tanika'	500 x 500	140mm	34
* <i>Myoporum parvifolium</i>	Creeping Boobialla	100 x 1000	100mm	10
<i>Ophiopogon japonicus</i> 'Mini Mondo'	Mini Mondo Grass	100 x 250	100mm	50
* <i>Scaevola calendulacea</i>	Dune Fan Flower	300 x 500	140mm	20
* <i>Viola hederacea</i>	Native Violet	150 x 1000	100mm	120

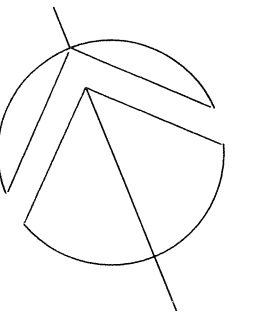

LAGOON STREET

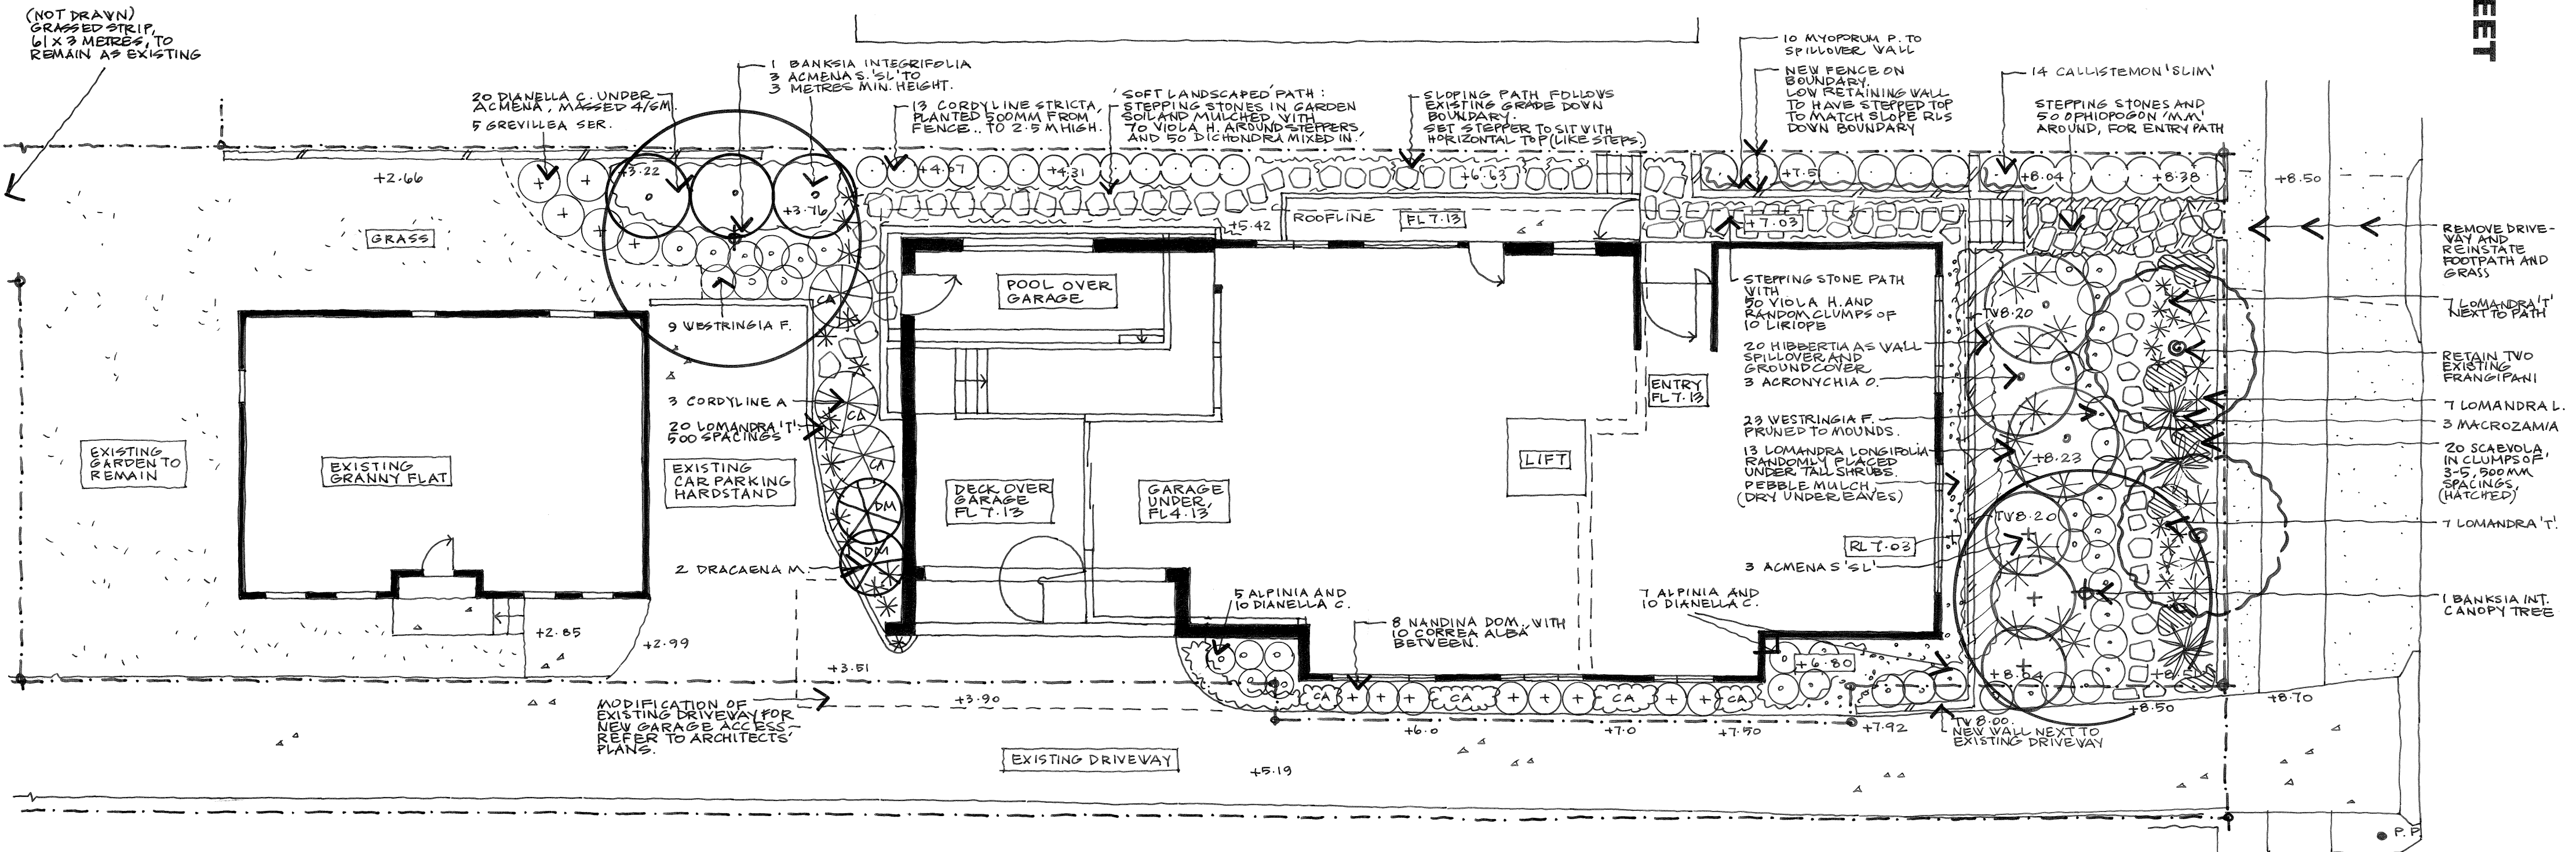

TREES TO BE RETAINED
(EXEMPT DUE TO SIZE < 5 M.)

NEW LOCAL SPECIES, CANOPY TREES

SITE BOUNDARIES

EXISTING SPOT LEVELS (NOT BOXED)


+00.00

PROPOSED SPOT LEVELS, BOXED, INDICATES CUT AND FILL.

+00.10

GRASS, SOFT-LEAF BUFFALO, WITH METAL LAYN EDGING

PAVING / HARD SURFACES.

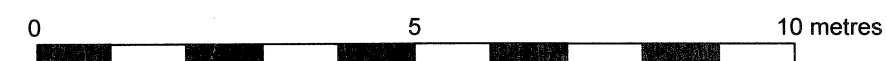

Clients	ADRIANA AND GREG BEEMAN		
Project	84 LAGOON STREET, NARRABEEN, NSW		
Title	LANDSCAPE PLAN		
Date of Issue	Scale	Drawing No	
Issue A: 23.10.2024	1:100 @ A2	LP01-A	
Reason for Issue			
Issue A: DEVELOPMENT APPLICATION			

Selena Hannan
Landscape Designer & Consulting Arborist (AQF5)
 Mobile 0403 041 187
 Email selena@selenalandscape.com.au

HELENA
JANNAN
LANDSCAPE
DESIGN

