



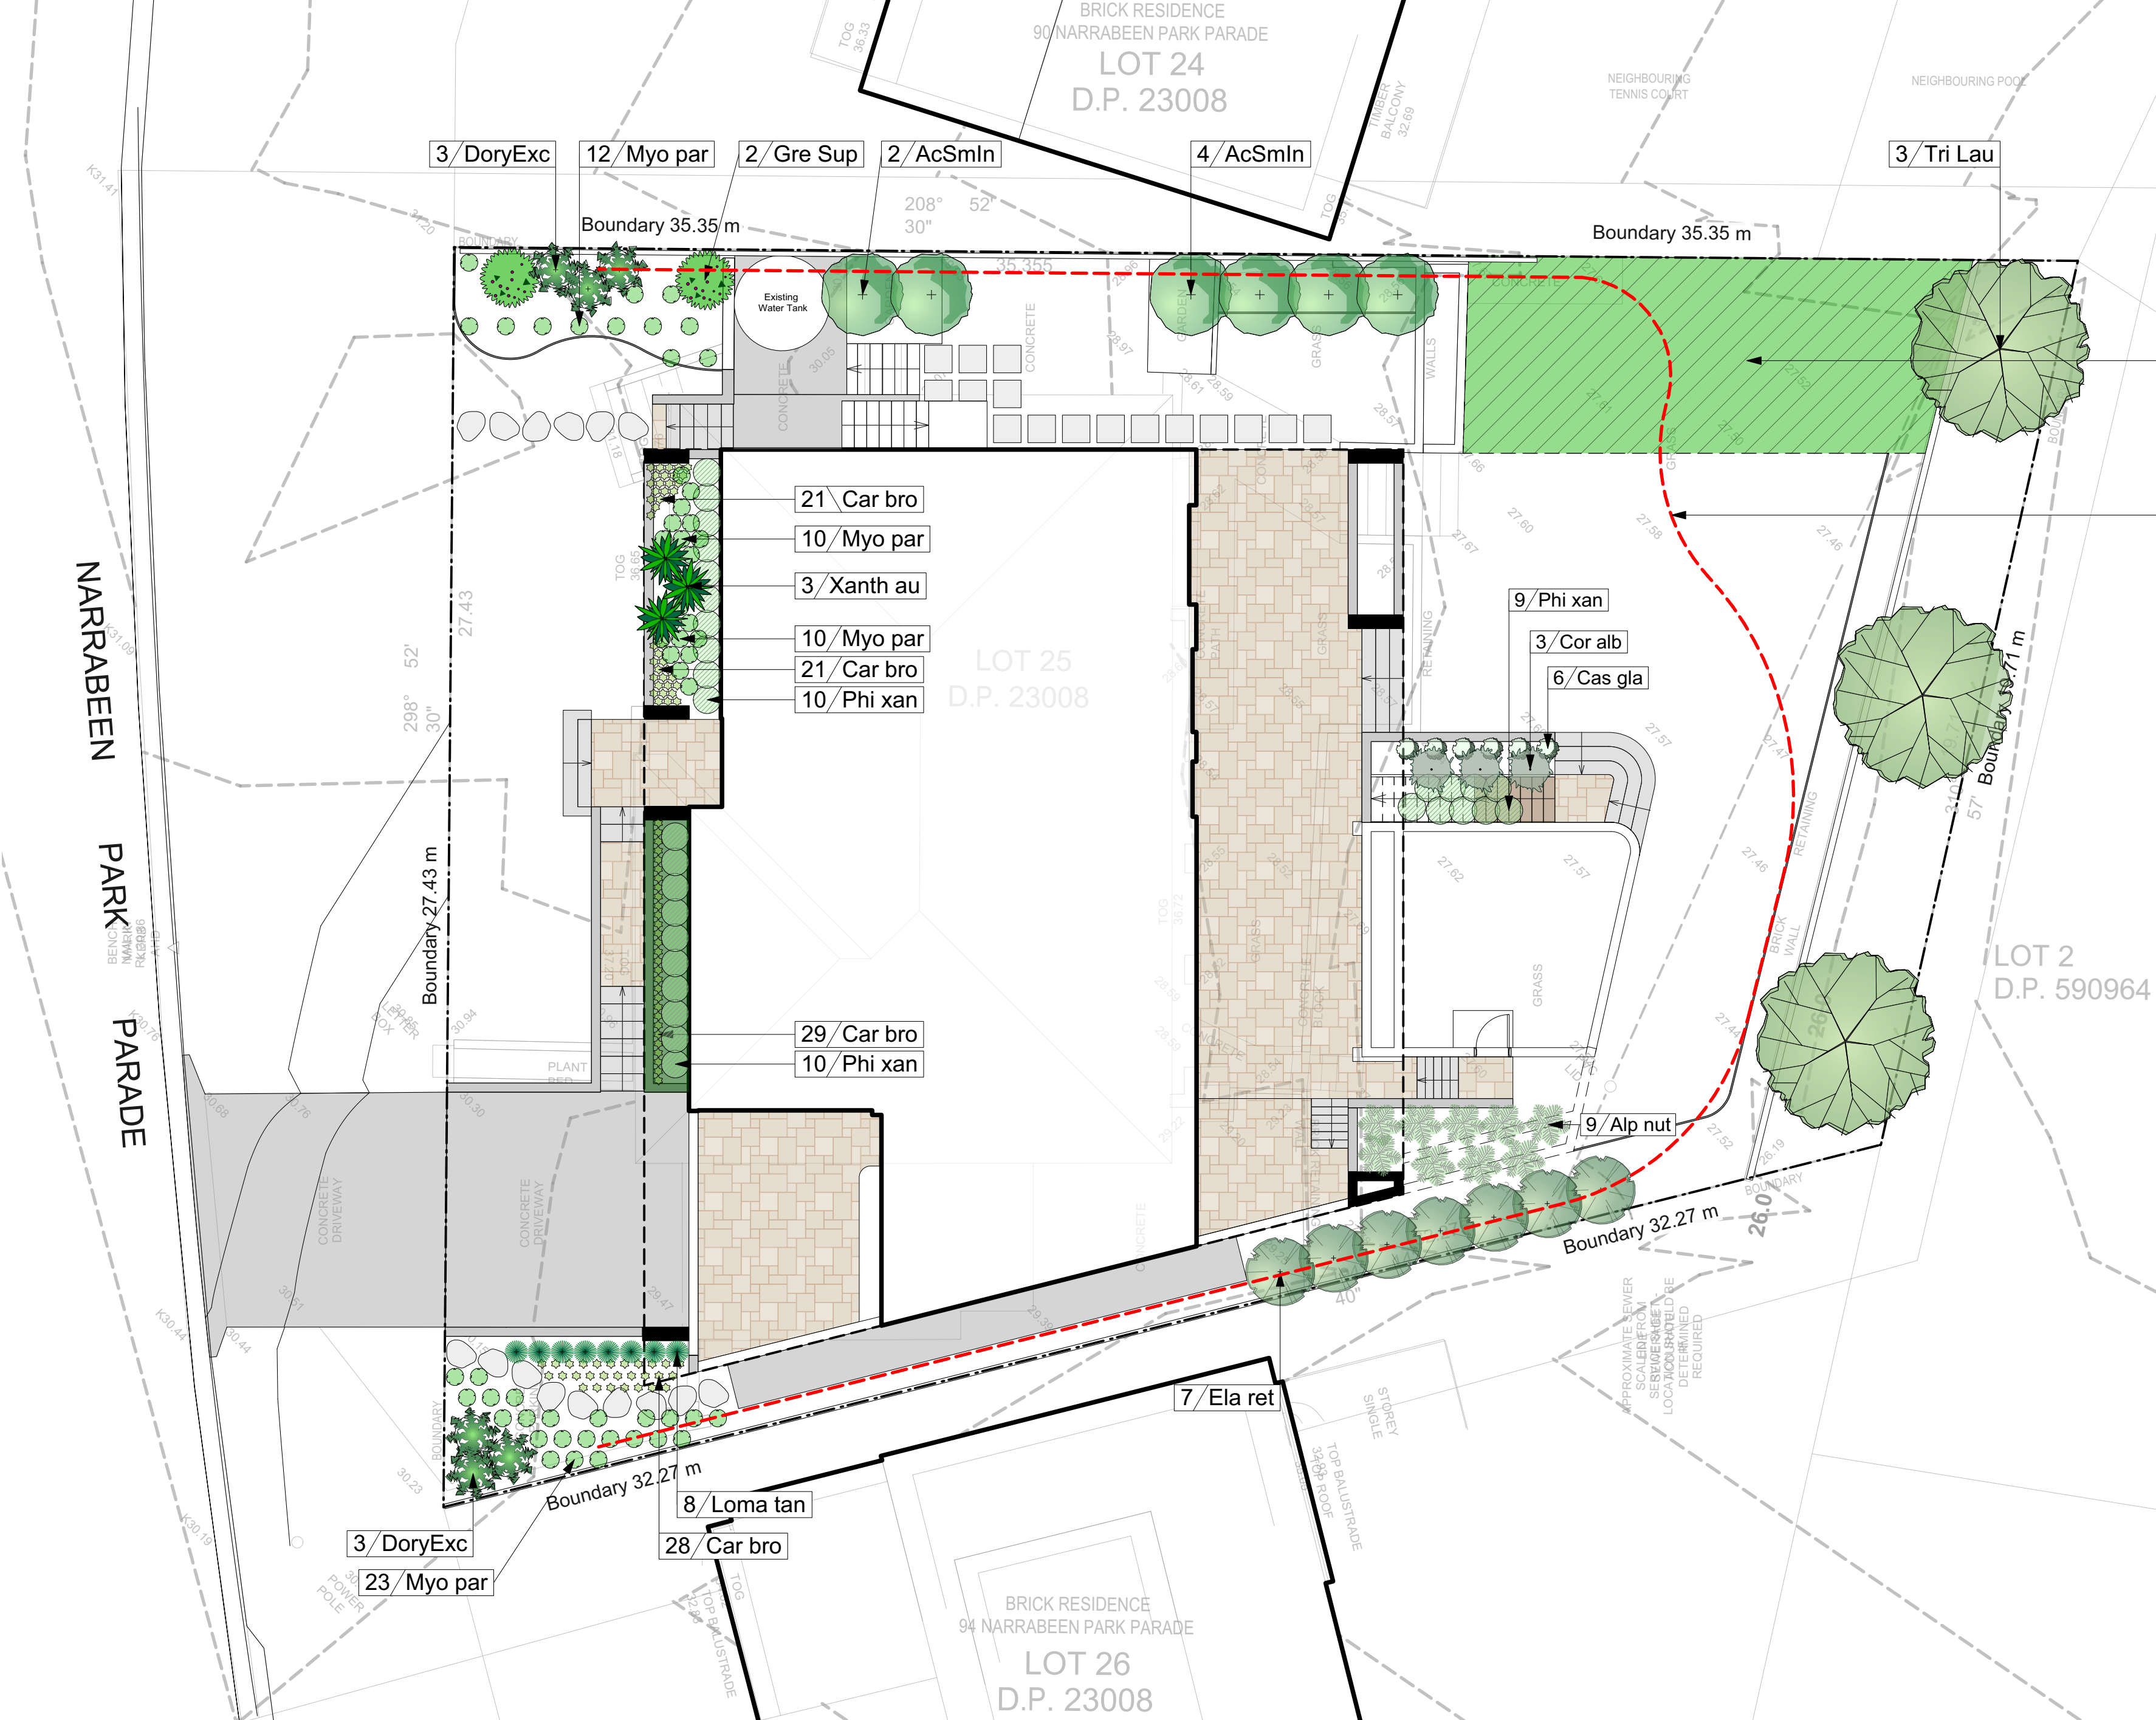

Existing vegetable gardens to be retained

Red dashed line indicates sedimentation control fence to be implemented throughout construction to appropriate standard

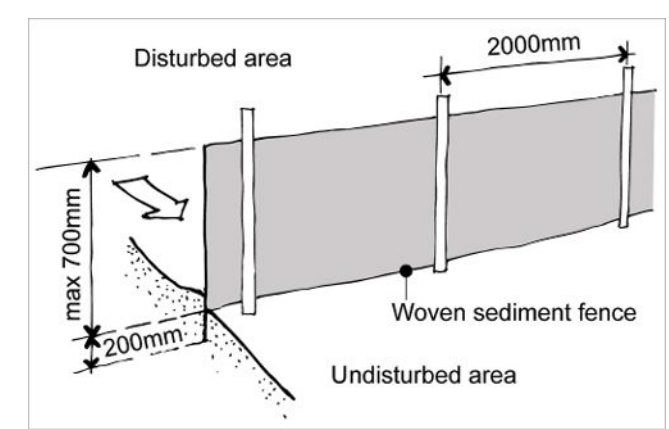

Sedimentation Control Fence
Not to scale.
Source: www.yourhome.gov.au



ID	Quantity	Latin Name	Common Name	Scheduled Size	Mature Height	Mature Spread
AcSmln	6	Acmena smithii 'minor'	Lillypilly	200mm	3 - 5m	3.5m
Alp nut	9	Alpinia nutans	Dwarf Ginger	150mm	0.9 - 1.5m	0.9 - 1.2m
Car bro	170	Carpobrotus glaucescens	Coastal Moonflower, Pigface, Iceplant	Viro-cell	0.0 - 0.3m	1.2 - 2.0m
Cas gla	48	Casuarina glauca 'cousin it'	Casuarina glauca 'cousin it'	---	0.3m	0.3m
Cor alb	3	Correa alba	White Correa	5 litre	0.9 - 1.5m	0.9 - 1.2m
Cra ova	3	Crassula ovata	Jade plant	200mm	0.5m	0.5m
DoryExc	6	Doryanthes excelsa	GyMEA Lily, Giant Lily	25lt	1.5 - 3m	1.2 - 2.0m
Ela ret	7	Elaeocarpus reticulatus	Blueberry Ash	25lt	5 - 10m	3.5 - 6m
Gre Sup	2	Grevillea x 'Superb'	Superb Grevillea	200mm	1.5 - 3m	1.2 - 2.0m
Loma tan	8	Lomandra longifolia 'Tanika'	Spiny-headed mat rush	150mm	0.45 - 0.6m	0.6 - 0.9m
Myo par	55	Myoporum parvifolium	Creeping Boobialla	Tube	0.0 - 0.3m	0.0 - 0.3m
Phi xan	41	Philodendron 'Xanadu'	Xanadu	200mm	0.8m	1 - 1.2m
Syz pan 'BB'	4	Syzygium paniculatum 'Backyard Bliss'	Lillypilly 'Backyard Bliss'	200mm	5 - 10m	6 - 10m
Tri Lau	3	Tristaniaopsis laurina 'Luscious'	Kanooka, Water Gum	45lt	12 - 15m	3.5 - 6m
Vio hed	21	Viola hederacea	Native Violet	100mm	0.0 - 0.3m	1.2 - 2.0m
West fru	3	Westringia fruticosa	Coastal Rosemary	150mm	0.9 - 1.5m	0.9 - 1.2m
Xanth au	3	Xanthorrhoea australis	Grasstree	75lt	0.9 - 1.5m	0.6 - 0.9m

Plant list represents all plants on site. See upper level landscape plans for plants.

Legend

MULCH AREA

TURF AREA

TIMBER DECKING

CONCRETE PAVING

UNIT PAVING

STAIRS

PEBBLE

GRAVEL

COBBLESTONE

TIMBER

WATER

MASONRY RETAINING WALL

STONE RETAINING WALL

TIMBER RETAINING WALL

BOULDER RETAINING WALL

SITE OR WORKS BOUNDARY

PROPOSED LEVEL

TOP OF WALL LEVEL

MATERIAL NAME

SURFACE FALL DIRECTION

SURFACE DRAINS

SURVEY (50% GREY LINES)

EXISTING TREE TO RETAIN

EXISTING TREE TO REMOVE

EXISTING ROCK OUTCROP

F	24/05/23	For DA.	22057
E	25/11/22	For DA.	
D	31/10/22	For DA.	
C	27/10/22	DRAFT issue for review.	
B	11/10/22	DRAFT issue for review.	
A	14/12/21	DRAFT issue for review.	
ISSUE	DATE	REVISION	
PROJECT	92 Narrabeen Park Parade Warriewood		PROJECT #
CLIENT	Paul and Angie Simmons		DWG #
DWG	Site and Planting Plan		Sht-101
CHKD	JK	REVISION	
Jamie King Landscape Architect		W: www.jamieking.com.au	
84 Palmgrove Rd, Avalon, NSW, 2107		T: 0421 517 991	
		E: jamie@jamieking.com.au	



JAMIE KING
LANDSCAPE ARCHITECT
DESIGN • APPROVE • MANAGE

Front Yard Detail Plan
1:50@A1 1:100@A3. Do not scale off plan



Legend

- MULCH AREA
- TURF AREA
- TIMBER DECKING
- CONCRETE PAVING
- UNIT PAVING
- STAIRS
- PEBBLE
- GRAVEL
- COBBLESTONE
- TIMBER
- WATER
- MASONRY RETAINING WALL
- STONE RETAINING WALL
- TIMBER RETAINING WALL
- BOULDER RETAINING WALL
- SITE OR WORKS BOUNDARY
- PROPOSED LEVEL
- TOP OF WALL LEVEL
- MATERIAL NAME
- SURFACE FALL DIRECTION
- SURFACE DRAINS
- SURVEY (50% GREY LINES)
- EXISTING TREE TO RETAIN
- EXISTING TREE TO REMOVE
- EXISTING ROCK OUTCROP

F E D C B A	24/05/23	For DA.	Notes: >Do not scale off plan. >Contractors to check all measurements onsite before quoting or commencing work. >If abnormalities arise, contact the Landscape Architect. >This design is copyright and is not to be reproduced in anyway without written consent of Jamie King Landscape Architect.
	25/11/22	For DA.	
	31/10/22	For DA.	
	27/10/22	DRAFT issue for review.	
	11/10/22	DRAFT issue for review.	
	14/12/21	DRAFT issue for review.	
ISSUE	DATE	REVISION	
PROJECT	92 Narrabeen Park Parade Warriewood		PROJECT # 22057
CLIENT	Paul and Angie Simmons		DATE # See above SCALE @ A1 See Plan DWG # Sht-102
DWG	Front Yard Detail Plan		DRAWN RAR CHKD JK REVISION
Jamie King Landscape Architect			
84 Palmgrove Rd, Avalon, NSW, 2107		W: www.jamieking.com.au T: 0421 517 991 E: jamie@jamieking.com.au	



JAMIE KING
LANDSCAPE ARCHITECT
DESIGN ● APPROVE ● MANAGE

Boundary 35.35 m

Legend

- MULCH AREA
- TURF AREA
- TIMBER DECKING
- CONCRETE PAVING
- UNIT PAVING
- STAIRS
- PEBBLE
- GRAVEL
- COBBLESTONE
- TIMBER
- WATER
- MASONRY RETAINING WALL
- STONE RETAINING WALL
- TIMBER RETAINING WALL
- BOULDER RETAINING WALL
- SITE OR WORKS BOUNDARY
- PROPOSED LEVEL
- TOP OF WALL LEVEL
- MATERIAL NAME
- SURFACE FALL DIRECTION
- SURFACE DRAINS
- SURVEY (50% GREY LINES)
- EXISTING TREE TO RETAIN
- EXISTING TREE TO REMOVE
- EXISTING ROCK OUTCROP

Existing vegetable gardens to be retained

Turf area at existing levels

Existing wall to be retained

Existing plants to be retained

Indicates small trees of varying sizes

Garden edge

New stairs

Turf area at existing levels

LOT 2
D.P. 590964

Boundary 32.27 m

Boundary 19.71 m


APPROXIMATE SEWER
SCALE FROM
SERVICES SET -
LOCATION SHOULD BE
DETERMINED
REQUIRED

Notes:
>Do not scale off plan.
>Contractors to check all measurements onsite before quoting or commencing work.
>If abnormalities arise, contact the Landscape Architect.
>This design is copyright and is not to be reproduced in any way without written consent of Jamie King Landscape Architect.

F	24/05/23	For DA.
E	25/11/22	For DA.
D	31/10/22	For DA.
C	27/10/22	DRAFT issue for review.
B	11/10/22	DRAFT issue for review.
A	14/12/21	DRAFT issue for review.


ISSUE	DATE	REVISION	PROJECT #
PROJECT	92 Narrabeen Park Parade Warriewood		22057
CLIENT	Paul and Angie Simmons	DATE # See above SCALE @ A1 See Plan	DWG # Sht-103
DWG	Backyard Detail Plan	DRAWN RAR CHKD JK	REVISION

Jamie King Landscape Architect
84 Palmgrove Rd, Avalon, NSW, 2107
T: 0421 517 991
W: www.jamieking.com.au
E: jamie@jamieking.com.au

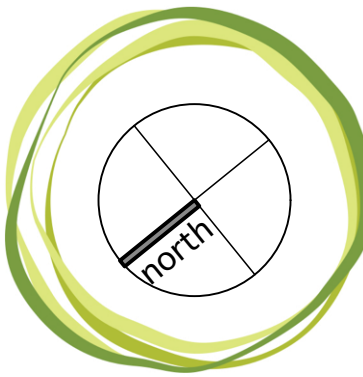


JAMIE KING
LANDSCAPE ARCHITECT
DESIGN ● APPROVE ● MANAGE

1:100@A1 1:200@A3. Do not scale off plan

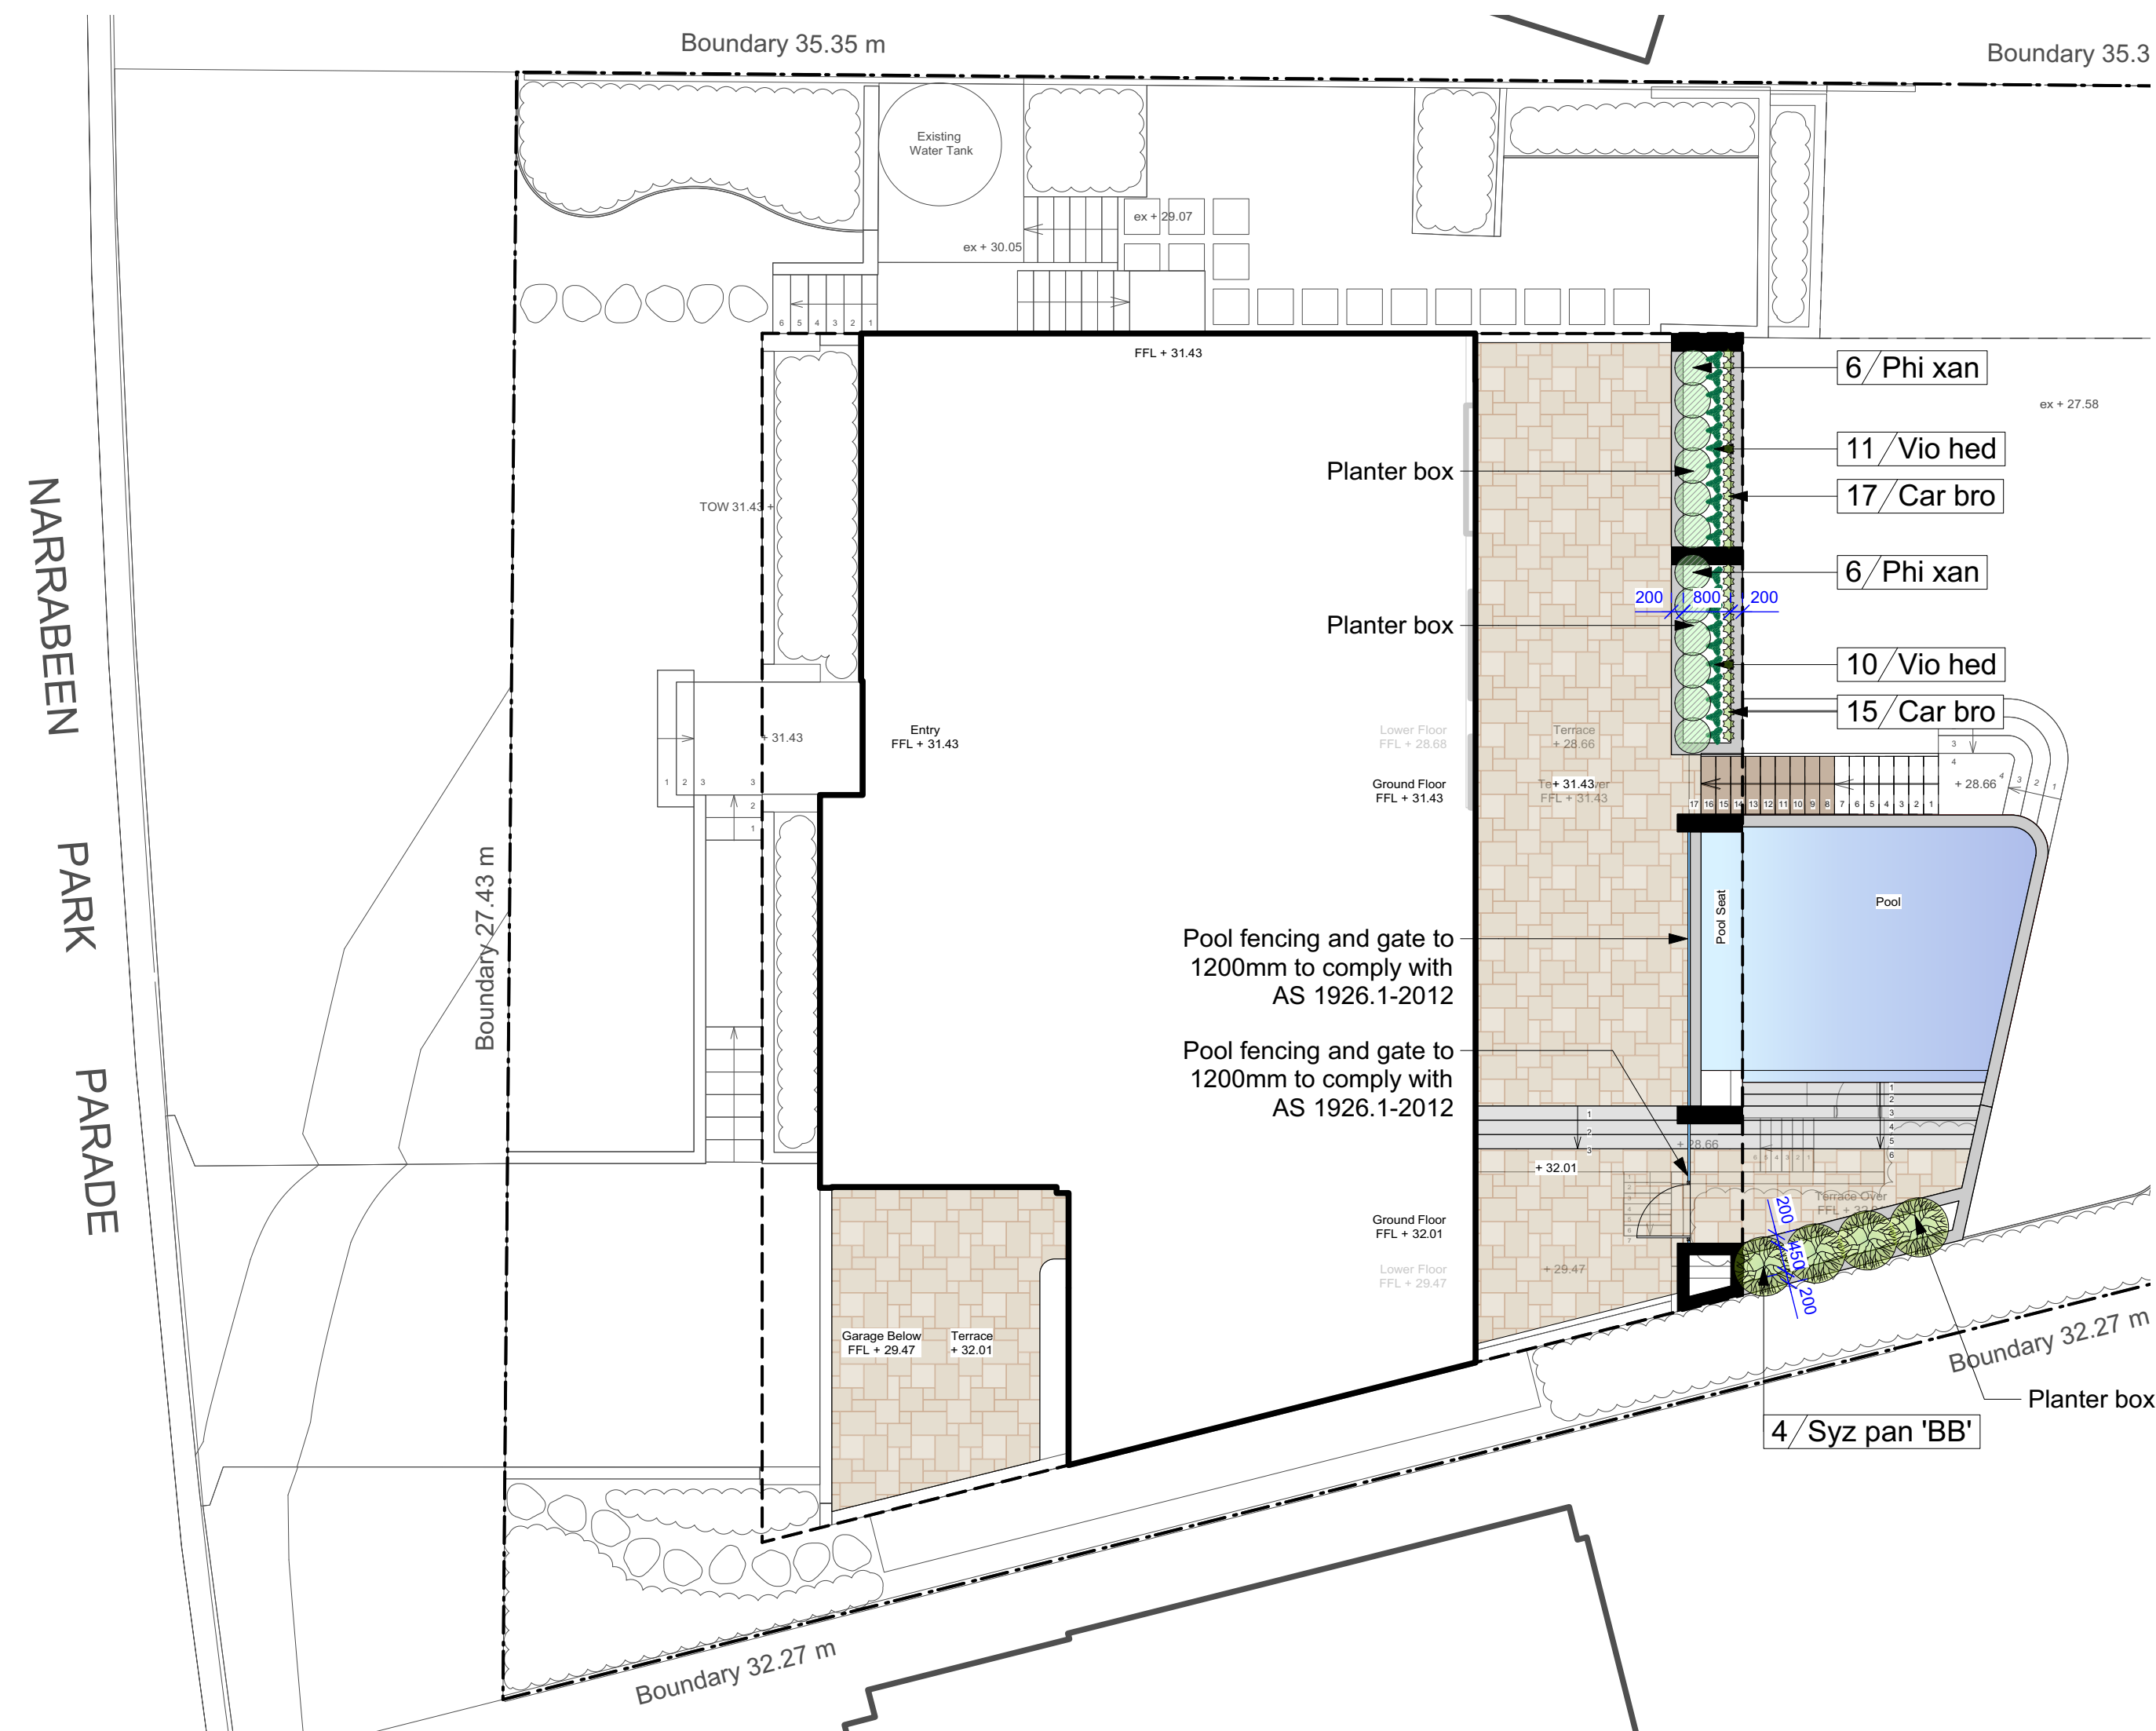

1:100@A1 1:200@A3. Do not scale off plan

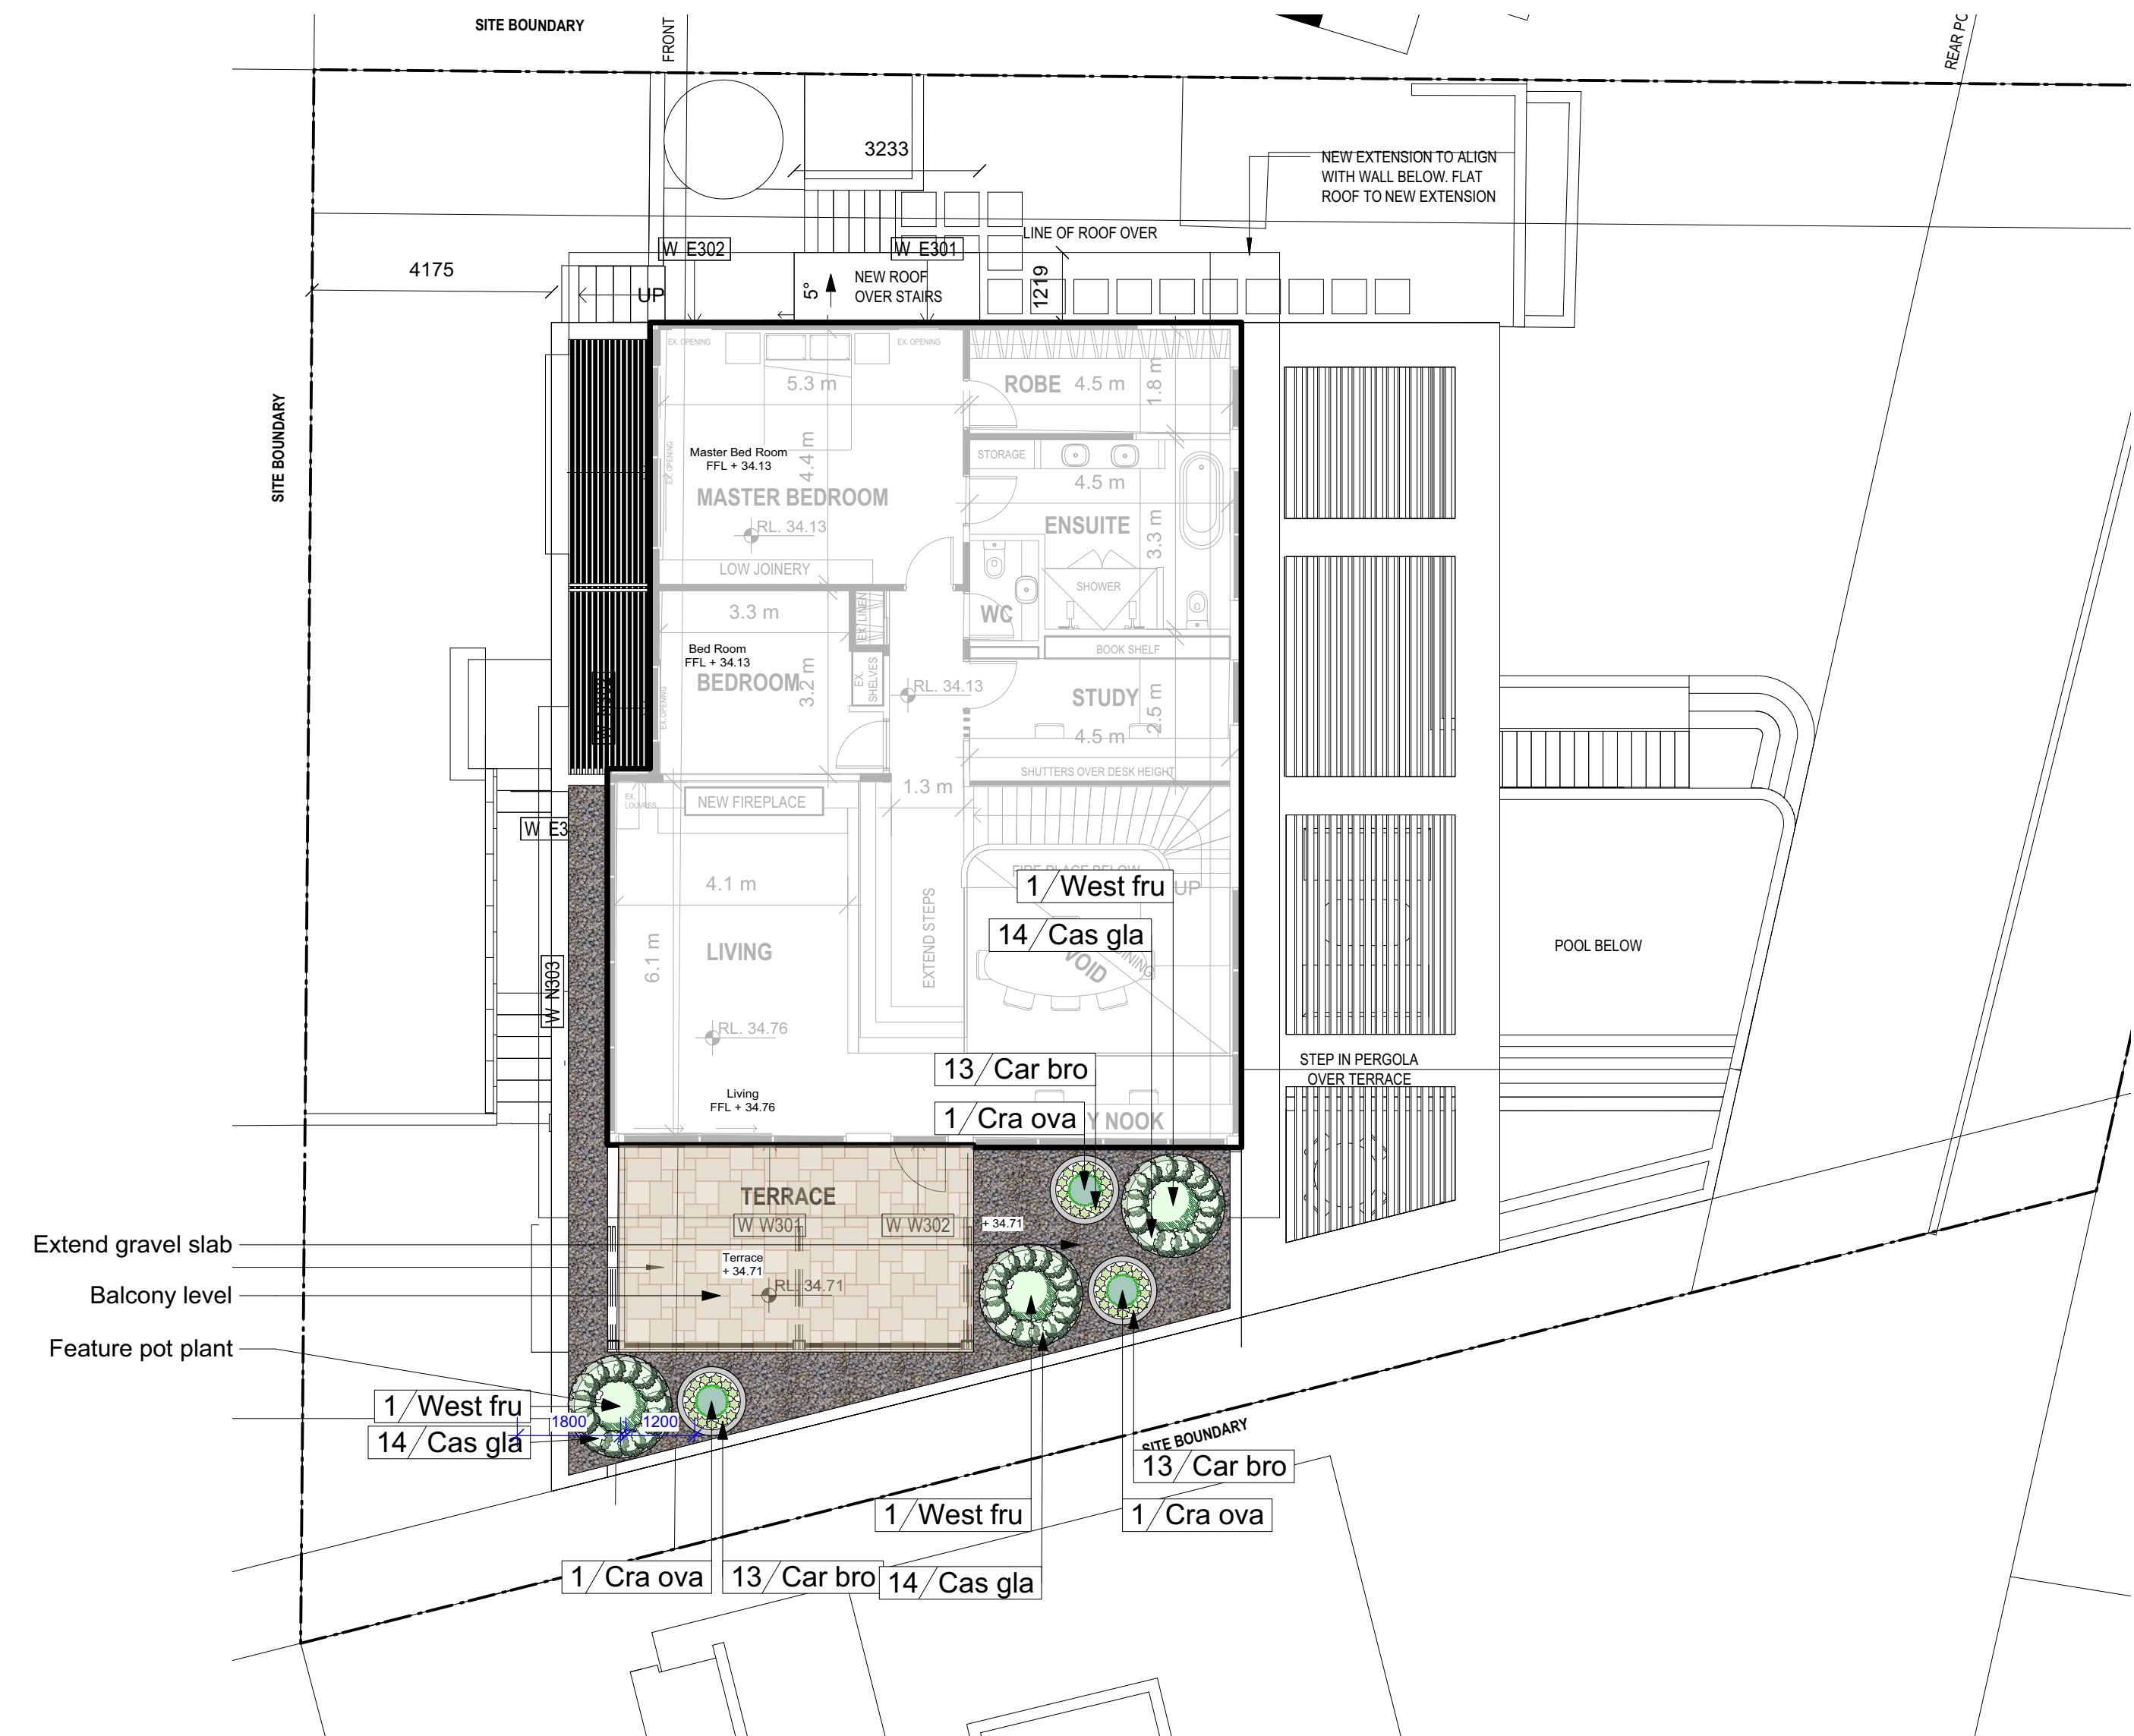

	MULCH AREA
	TURF AREA
	TIMBER DECKING
	CONCRETE PAVING
	UNIT PAVING
	STAIRS
	PEBBLE
	GRAVEL
	COBBLESTONE
	TIMBER
	WATER
	MASONRY RETAINING WALL
	STONE RETAINING WALL
	TIMBER RETAINING WALL
	BOULDER RETAINING WALL
	SITE OR WORKS BOUNDARY
	PROPOSED LEVEL
	TOP OF WALL LEVEL
	MATERIAL NAME
	SURFACE FALL DIRECTION
	SURFACE DRAINS
	SURVEY (50% GREY LINES)
	EXISTING TREE TO RETAIN
	EXISTING TREE TO REMOVE
	EXISTING ROCK OUTCROP

F	24/05/23	For DA.
E	25/11/22	For DA.
D	31/10/22	For DA.
C	27/10/22	DRAFT issue for review.
B	11/10/22	DRAFT issue for review.
A	14/12/21	DRAFT issue for review.

Notes:

- >Do not scale off plan.
- >Contractors to check all measurements onsite before quoting or commencing work.
- >If abnormalities arise, contact the Landscape Architect.
- >This design is copyright and is not to be reproduced in anyway without written consent of Jamie King Landscape Architect.

ISSUE	DATE	REVISION	
PROJECT	92 Narrabeen Park Parade Warriewood		PROJECT # 22057
CLIENT	Paul and Angie Simmons	DATE # See above SCALE @ A1 See Plan	DWG # Sht-104
DWG	Elevated Planter Boxes	DRAWN RAR CHKD J.K	REVISION

Jamie King Landscape Architect
84 Palmgrove Rd, Avalon, NSW, 2107 T: 0421 517 991
W: www.jamieking.com.au
E: jamie@jamieking.com.au



JAMIE KING
LANDSCAPE ARCHITECT
DESIGN • APPROVE • MANAGE



Elevation A
1:25@A1 1:50@A3. Do not scale off plan



				Notes: >Do not scale off plan. >Contractors to check all measurements onsite before quoting or commencing work. >If abnormalities arise, contact the Landscape Architect. >This design is copyright and is not to be reproduced in anyway without written consent of Jamie King Landscape Architect.
F	24/05/23	For DA.		
E	25/11/22	For DA.		
D	31/10/22	For DA.		
C	27/10/22	DRAFT issue for review.		
B	11/10/22	DRAFT issue for review.		
A	14/12/21	DRAFT issue for review.		
ISSUE		DATE		REVISION
PROJECT			92 Narrabeen Park Parade Warriewood	
CLIENT			22057	
Paul and Angie Simmons			DATE #	See above
			SCALE @ A1	See Plan
DWG			DRAWN	RAR
Sections Elevations			CHKD	JK
			REVISION	
Jamie King Landscape Architect			W: www.jamieking.com.au	
84 Palmgrove Rd, Avalon, NSW, 2107			T: 0421 517 991	
			E: jamie@jamieking.com.au	



JAMIE KING

LANDSCAPE ARCHITECT

DESIGN • APPROVE • MANAGE

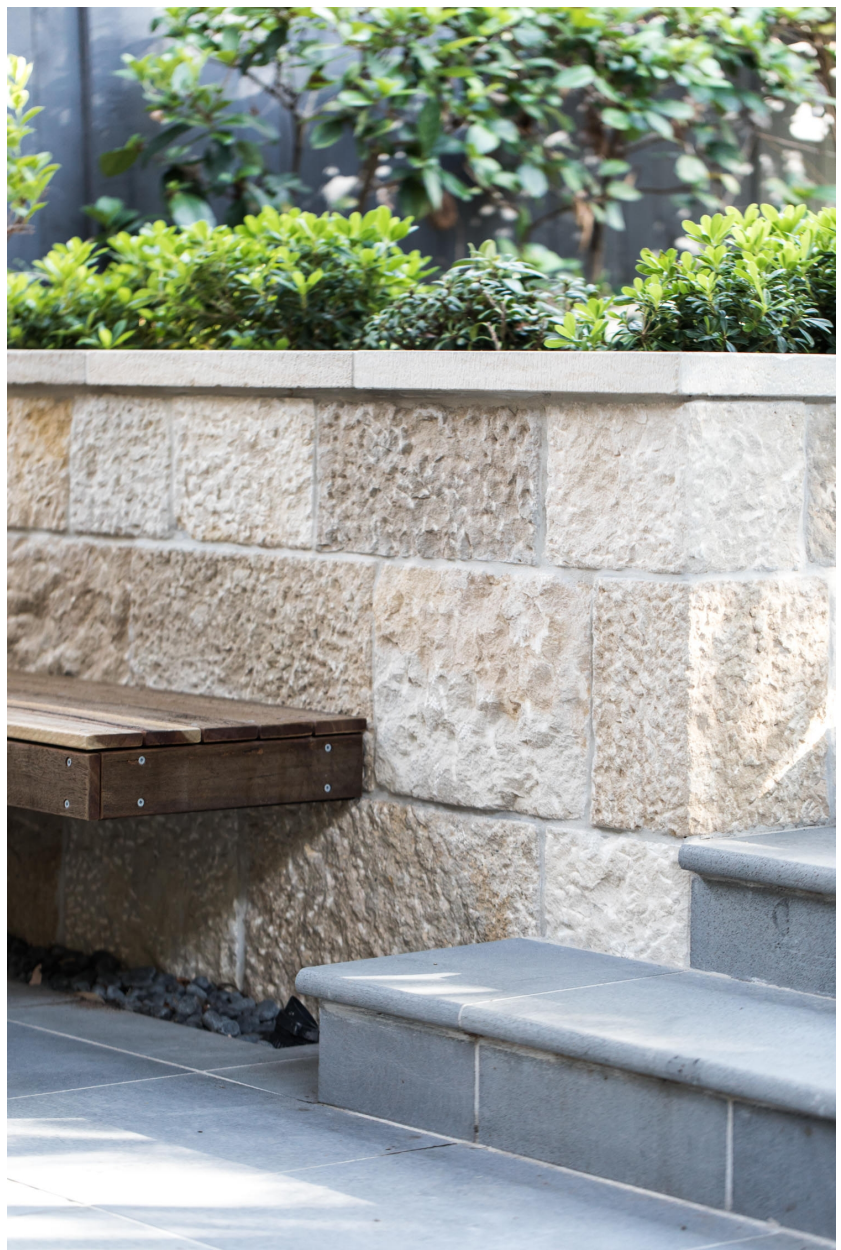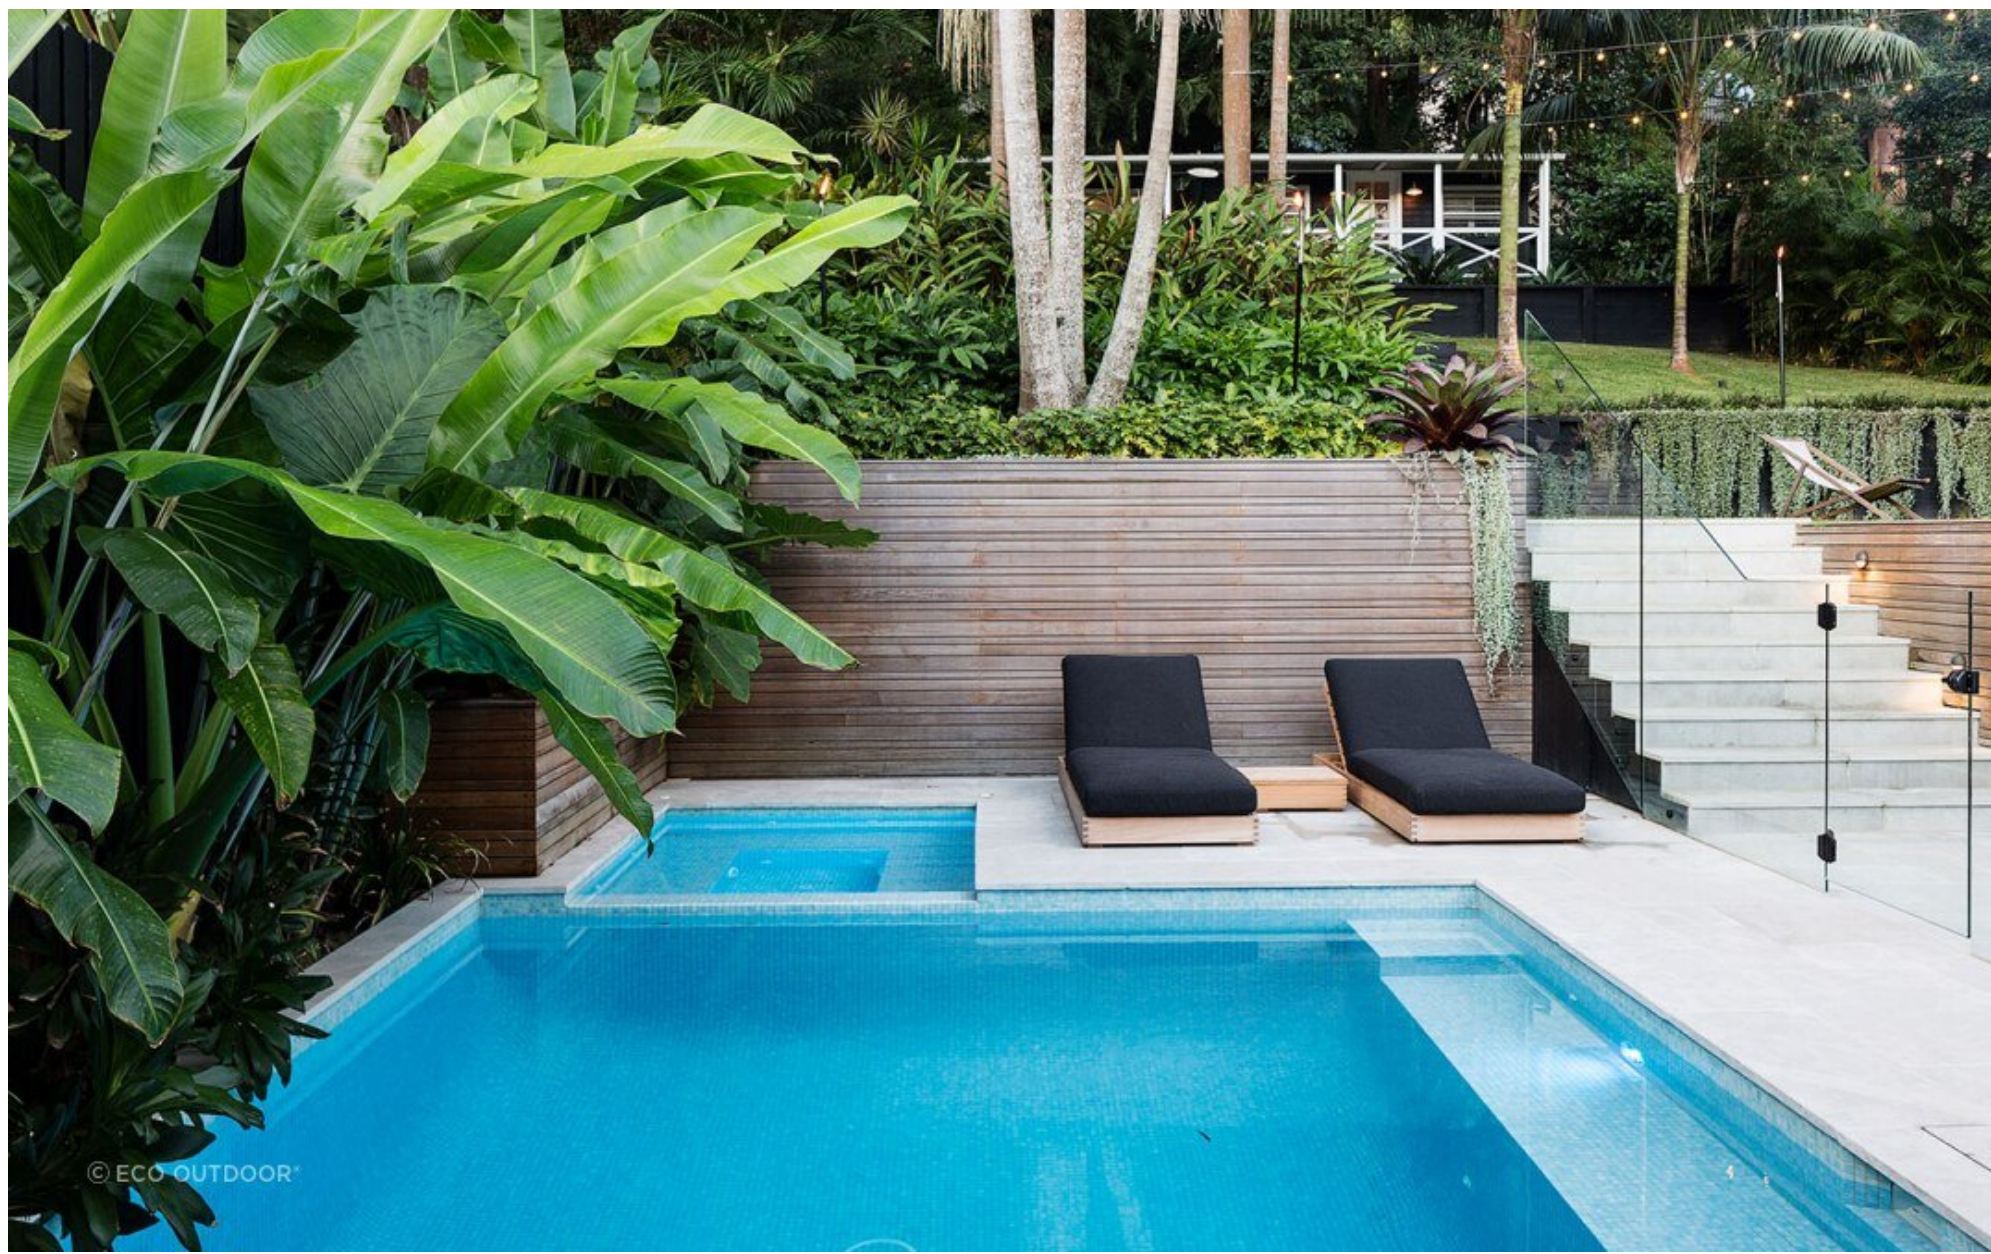

MATERIALS INSPIRATION



JAMIE KING
LANDSCAPE ARCHITECT
DESIGN • APPROVE • MANAGE

D	31/10/22	For DA			
C	27/10/22	DRAFT issue for review.			
B	11/10/22	DRAFT issue for review.			
A	14/12/21	DRAFT issue for review.			
ISSUE	DATE	REVISION			
PROJECT	92 Narrabeen Park Parade Warriewood				PROJECT # 22057
CLIENT	Paul and Angie Simmons				DATE # See above DWG #
DWG	Materials Inspiration				SCALE @ A1 See Plan
CHKD	JK	REVISION			
Sht-106					
Jamie King Landscape Architect					
84 Palmgrove Rd, Avalon, NSW, 2107					
T: 0421 517 991					
W: www.jamieking.com.au					
E: jamie@jamieking.com.au					

Notes:
>Do not scale off plan.
>Contractors to check all measurements onsite before quoting or commencing work.
>If abnormalities arise, contact the Landscape Architect.
>This design is copyright and is not to be reproduced in any way without written consent of Jamie King Landscape Architect.