
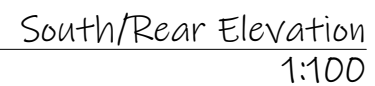


ACU - Air Conditioning Unit
AJ - Articulation Joint
CL - Ceiling Level
FGL - Finish Ground Line
FL - Floor Level
HWS - Hot Water System
NGL - Natural Ground Line
OBS - Obscure
DP - Downpipe
RW - Retaining Wall

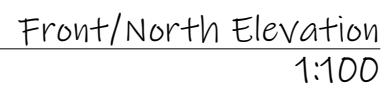

4

9/17

A3

206756


note: all works to be carried out in conjunction with the construction notes on sheet 2

Proposed Dwelling
#19 Kerry Close, Beacon Hill
 Icon Job Number: J0872


ACCURATE
design & drafting

info@accuratedesign.com.au 02 4647 2552
© abeaut designs t/a Accurate Design and Drafting 2022

ACU - Air Conditioning Unit
AJ - Articulation Joint
CL - Ceiling Level
FGL - Finish Ground Line
FL - Floor Level
HWS - Hot Water System
NGL - Natural Ground Line
OBS - Obscure
DP - Downpipe
RW - Retaining Wall

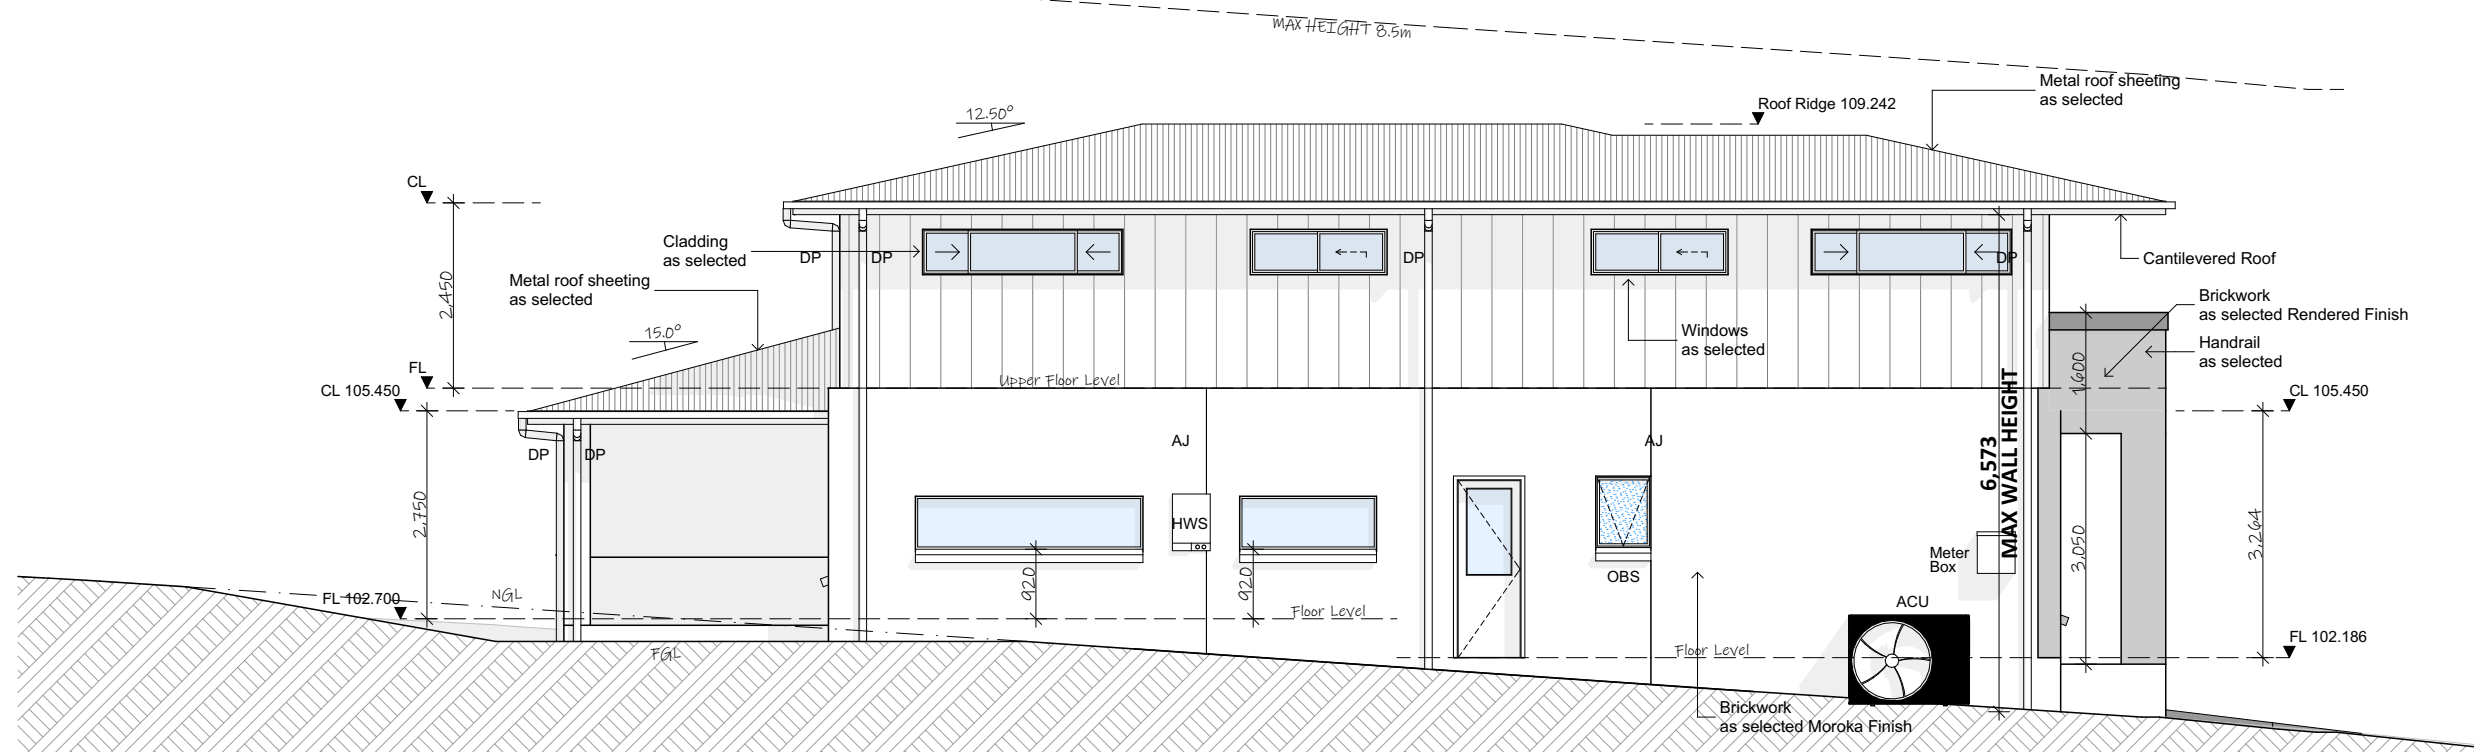

East/Side Elevation
1:100

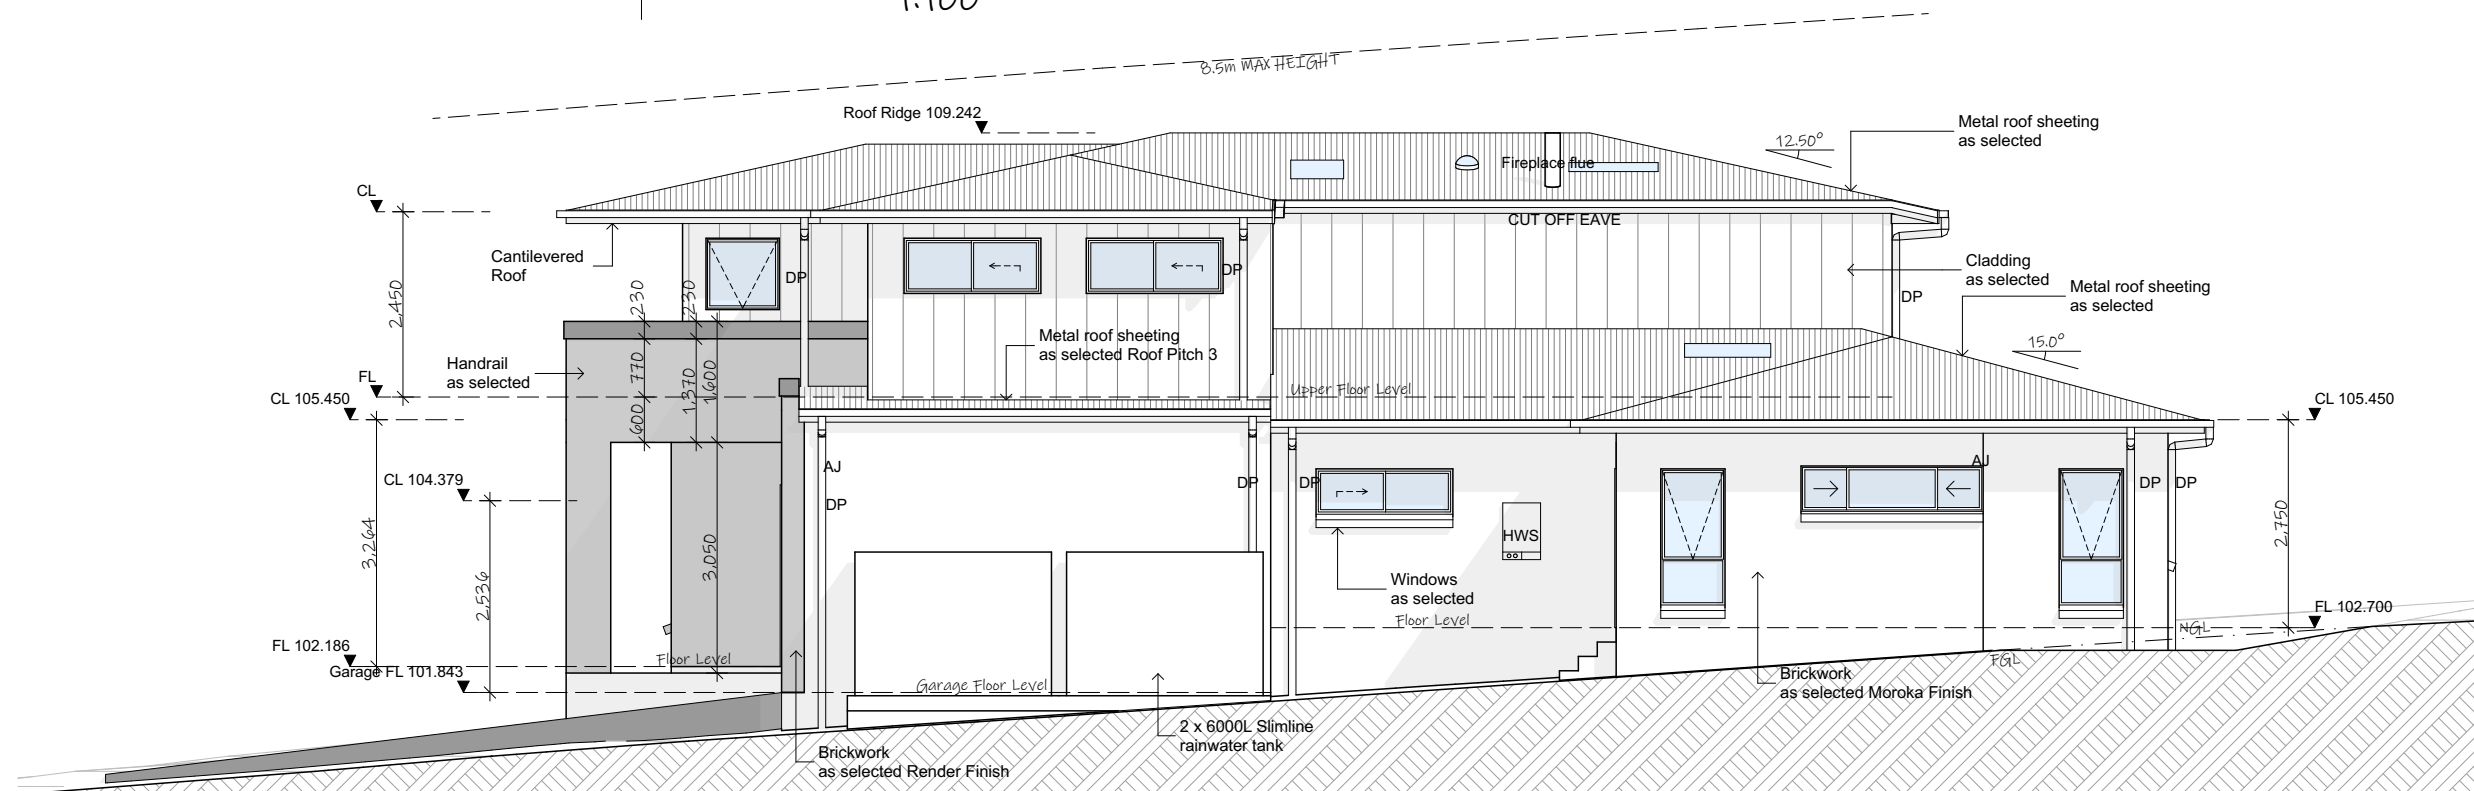

West/Side Elevation
1:100

4

DRAWING:
21173-7
SHEET:
10/17

DATE:
18-01-22
PAPER:
A3

LOT:
1
DP:
206756

note: all works to be carried out in conjunction with the construction notes on sheet 2

Proposed Dwelling
#19 Kerry Close, Beacon Hill
 Icon Job Number: J0872

Icon Job Number: J0872

ACCURATE
design & drafting

info@accuratedesign.com.au 02 4647 2552
© abeaut designs t/a Accurate Design and Drafting 2022