



DO NOT SCALE FROM DRAWINGS, CHECK & VERIFY ALL DIMENSIONS & LEVELS BEFORE COMMENCEMENT OF ANY WORK.

THIS DRAWING IS NOT TO BE COPIED IN PART OR WHOLE WITHOUT WRITTEN PERMISSION FROM WARREN SMITH CONSULTING ENGINEERS.

NORTH

DRAWING COLOUR CODED - PRINT ALL COPIES IN COLOUR

10.0 0 5.0 10.0 15.0 20.0m
PLAN SCALE 1:500 A1 SHEET

REVISION	AMENDMENT	DATE	REVISION	AMENDMENT	DATE
1	ISSUE FOR \$4.56	03/11/23			
2	RE-ISSUE FOR \$4.56	05/12/23			
3	ISSUE FOR \$4.56	17/06/24			

CLIENT

PROJECT


FOREST LODGE
WARRIEWOOD

PREPARED BY

WSce Pty Ltd
ACN 668 655 161
ABN 75 668 655 161
info@wsce.com.au
wsce.com.au

Driven by excellence,
built on experience.

TITLE	
ROAD SET-OUT PLAN	
SCALE	AS SHOWN
DRAWN	I.K.
DESIGNED	I.O.
CHECKED	J.G.
APPROVED	J.G.
JOB No.	7368002
DRAWING No.	C5.01
ISSUE	3
DATE	SEPTEMBER 2023
STATUS	ISSUE FOR \$4.56

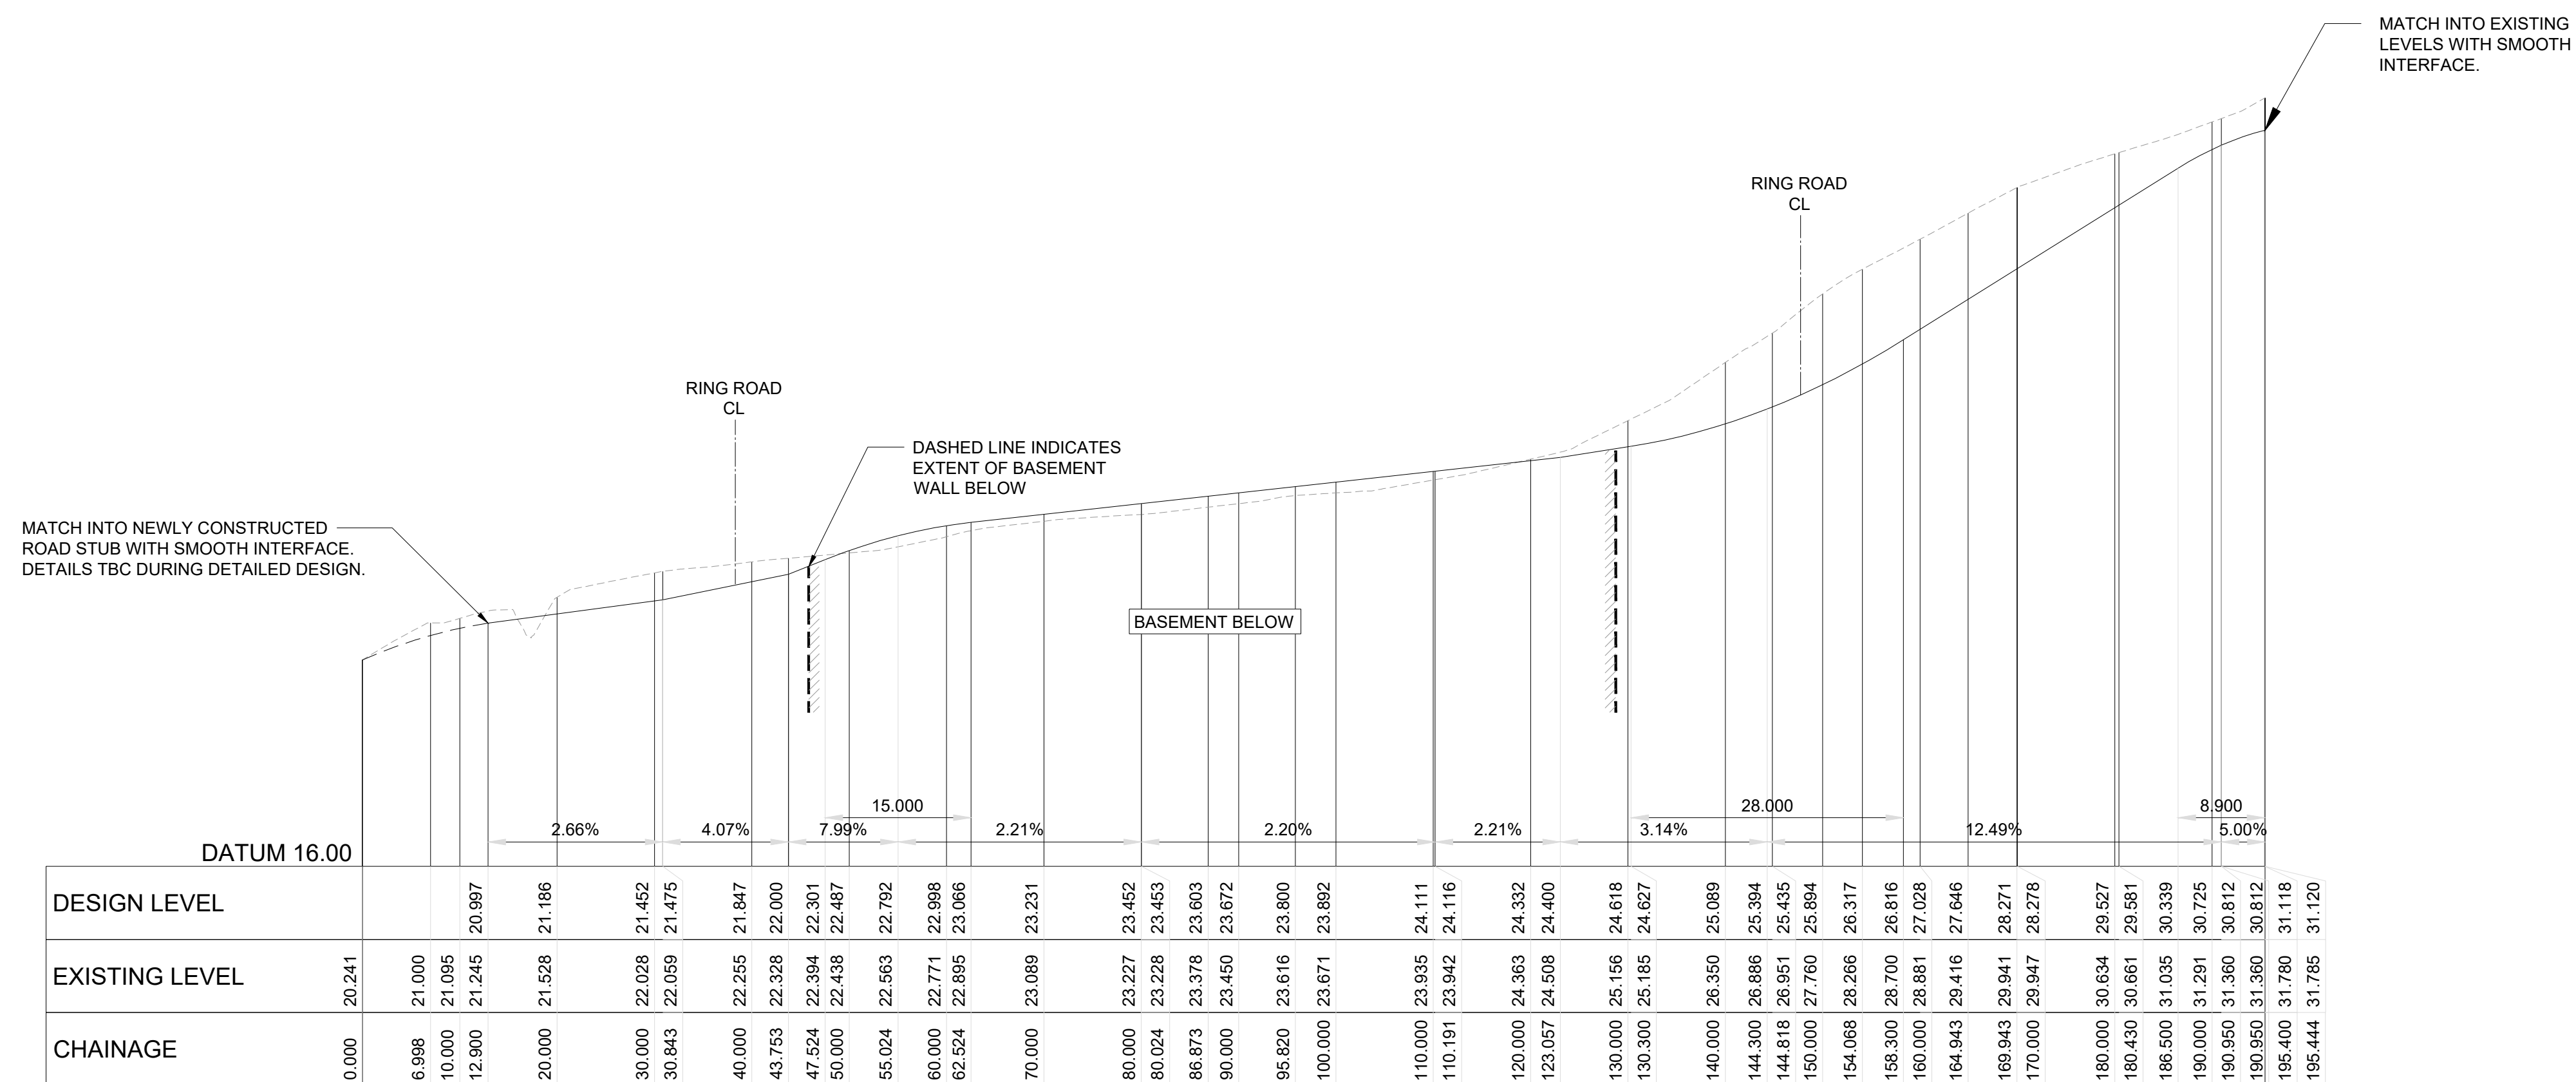


Access Road LONGITUDINAL SECTION
HORIZONTAL SCALE 1:250
VERTICAL SCALE 1:50

DO NOT SCALE FROM
DRAWINGS, CHECK &
VERIFY ALL DIMENSIONS
& LEVELS BEFORE
COMMENCEMENT OF
ANY WORK.

THIS DRAWING IS NOT TO
BE COPIED IN PART OR
WHOLE WITHOUT WRITTEN
PERMISSION FROM
WARREN SMITH
CONSULTING ENGINEERS.

DRAWING COLOUR CODED - PRINT ALL COPIES IN COLOUR

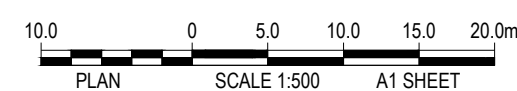[illegible]

CLIENT


KLIATRO

PROJECT

FOREST LODGE WARRIEWOOD

PREPARED BY	
-------------	--

WSce Pty Ltd
ACN 668 655 141
ABN 75 668 655 141
info@wsce.com.au

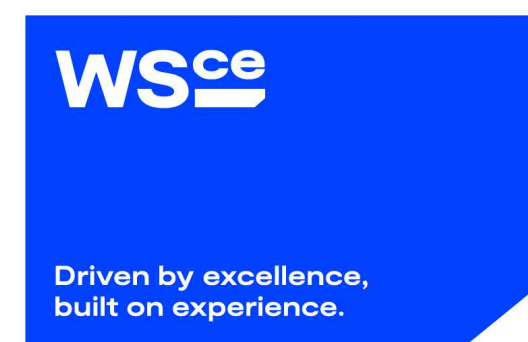

TITLE									
ROAD LONG SECTIONS - ACCESS ROAD									
SCALE	AS SHOWN	DRAWN	I.K.	DESIGNED	I.O.	CHECKED	J.G.	APPROVED	J.G.
JOB No.		DRAWING No.			ISSUE				
7368002		C5.11			1				
DATE		STATUS							
SEPTEMBER 2023					ISSUE FOR \$4.56				



DO NOT SCALE FROM
DRAWINGS, CHECK &
VERIFY ALL DIMENSIONS
& LEVELS BEFORE
COMMENCEMENT OF
ANY WORK.

THIS DRAWING IS NOT TO
BE COPIED IN PART OR
WHOLE WITHOUT WRITTEN
PERMISSION FROM
WARREN SMITH
CONSULTING ENGINEERS

[illegible]

CLIENT

KLIATRO

PROJECT

FOREST LODGE
WARRIEWOOD

PREPARED BY

WSce Pty Ltd
ACN 668 655 141
ABN 75 668 655 141
info@wsce.com.au
wsce.com.au




Driven by excellence,
built on experience.

TITLE				
ROAD LONG SECTIONS - RING ROAD				
SCALE	DRAWN	DESIGNED	CHECKED	APPROVED
AS SHOWN	I.K.	I.O.	J.G.	J.G.
JOB No.		DRAWING No.	ISSUE	
7368002		C5.12	2	
DATE		STATUS		
SEPTEMBER 2023		ISSUE FOR \$4.56		

Path: X:\368002\36_41H
 Plot Date: 03.11.2023@15:38:08
 User: 177368002\Drawing\AutoCAD\Civil\Design\Civil 2D\S4_56\CS21 Road Cross Sections.dwg
 User Name: slawert

DO NOT SCALE FROM
 DRAWINGS, CHECK &
 VERIFY ALL DIMENSIONS
 & LEVELS BEFORE
 COMMENCEMENT OF
 ANY WORK.

THIS DRAWING IS NOT TO
 BE COPIED IN PART OR
 WHOLE WITHOUT WRITTEN
 PERMISSION FROM
 WARREN SMITH
 CONSULTING ENGINEERS.

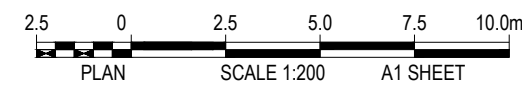

DRAWING COLOUR CODED - PRINT ALL COPIES IN COLOUR

REVISION	AMENDMENT	DATE	REVISION	AMENDMENT	DATE
1	ISSUE FOR \$4.56	03/11/23			

FOREST LODGE
WARRIEWOOD

PREPARED BY

WSce Pty Ltd
ACN 668 655 161
ABN 75 668 655 161
info@wsce.com.au
wsce.com.au

Driven by excellence,
built on experience.

TITLE					
ROAD CROSS SECTIONS - ACCESS ROAD					
SCALE	DRAWN	DESIGNED	CHECKED	APPROVED	
AS SHOWN	I.K.	I.O.	J.G.	J.G.	
JOB No.		DRAWING No.		ISSUE	
7368002		C5.21		1	
DATE	STATUS				
SEPTEMBER 2023	ISSUE FOR \$4.56				

DESIGN LEVEL	21.724	22.017			
EXISTING LEVEL	21.606	21.227			
OFFSET	-8.000	-5.650	-3.500	0.000	3.500

CHAINAGE 20.00
HORIZONTAL SCALE 1:200
VERTICAL SCALE 1:200

DESIGN LEVEL	18.700	22.100			
EXISTING LEVEL	18.700	22.100			
OFFSET	-8.000	-7.879	-5.650	-3.500	0.000

CHAINAGE 60.00
HORIZONTAL SCALE 1:200
VERTICAL SCALE 1:200

DESIGN LEVEL	19.700	22.800			
EXISTING LEVEL	19.700	22.800			
OFFSET	-8.000	-7.687	-5.650	-3.500	0.000

CHAINAGE 100.00
HORIZONTAL SCALE 1:200
VERTICAL SCALE 1:200

DESIGN LEVEL	24.600				
EXISTING LEVEL	25.695	25.132			
OFFSET	-8.000	-5.650	-3.500	0.000	2.484

CHAINAGE 140.00
HORIZONTAL SCALE 1:200
VERTICAL SCALE 1:200

DESIGN LEVEL	29.000				
EXISTING LEVEL	29.346	29.508	29.097		
OFFSET	-8.000	-7.002	-4.934	-2.264	0.000

CHAINAGE 180.00
HORIZONTAL SCALE 1:200
VERTICAL SCALE 1:200

DESIGN LEVEL	22.035	22.200			
EXISTING LEVEL	22.035	22.146			
OFFSET	-8.000	-7.662	-5.650	-3.500	0.000

CHAINAGE 30.00
HORIZONTAL SCALE 1:200
VERTICAL SCALE 1:200

DESIGN LEVEL	18.950	22.842			
EXISTING LEVEL	18.950	22.842			
OFFSET	-8.000	-7.656	-5.650	-3.500	0.000

CHAINAGE 70.00
HORIZONTAL SCALE 1:200
VERTICAL SCALE 1:200

DESIGN LEVEL	19.948	24.086			
EXISTING LEVEL	19.948	24.150			
OFFSET	-8.000	-7.656	-5.650	-3.500	0.000

CHAINAGE 110.00
HORIZONTAL SCALE 1:200
VERTICAL SCALE 1:200

DESIGN LEVEL	25.940	26.258			
EXISTING LEVEL	25.940	26.197			
OFFSET	-8.000	-7.652	-5.650	-3.500	0.000

CHAINAGE 150.00
HORIZONTAL SCALE 1:200
VERTICAL SCALE 1:200

DESIGN LEVEL	29.908				
EXISTING LEVEL	29.934	30.315	30.664		
OFFSET	-8.000	-5.726	-3.575	0.000	3.500

CHAINAGE 190.00
HORIZONTAL SCALE 1:200
VERTICAL SCALE 1:200

DESIGN LEVEL	22.131	22.200			
EXISTING LEVEL	22.170	21.890			
OFFSET	-8.000	-5.650	-3.500	0.000	3.388

CHAINAGE 40.00
HORIZONTAL SCALE 1:200
VERTICAL SCALE 1:200

DESIGN LEVEL	19.200	23.265			
EXISTING LEVEL	19.200	23.436			
OFFSET	-8.000	-7.657	-5.650	-3.500	0.000

CHAINAGE 80.00
HORIZONTAL SCALE 1:200
VERTICAL SCALE 1:200

DESIGN LEVEL	20.059	24.305			
EXISTING LEVEL	20.057	24.343			
OFFSET	-8.000	-7.803	-5.650	-3.500	0.000

CHAINAGE 120.00
HORIZONTAL SCALE 1:200
VERTICAL SCALE 1:200

DESIGN LEVEL	27.362	27.654			
EXISTING LEVEL	28.092	27.071			
OFFSET	-8.000	-5.650	-3.500	0.000	3.500

CHAINAGE 160.00
HORIZONTAL SCALE 1:200
VERTICAL SCALE 1:200

DESIGN LEVEL					
EXISTING LEVEL	30.147	30.934	31.187	31.785	31.165
OFFSET	-8.000	-3.972	-2.660	0.000	5.587

CHAINAGE 195.44
HORIZONTAL SCALE 1:200
VERTICAL SCALE 1:200

DESIGN LEVEL	22.100				
EXISTING LEVEL	22.240	22.528	22.382		
OFFSET	-8.000	-5.650	-3.500	0.000	3.500

CHAINAGE 50.00
HORIZONTAL SCALE 1:200
VERTICAL SCALE 1:200

DESIGN LEVEL	19.450	22.800			
EXISTING LEVEL	19.450	22.800			
OFFSET	-8.000	-7.701	-5.650	-3.500	0.000
















CHAINAGE 90.00
HORIZONTAL SCALE 1:200
VERTICAL SCALE 1:200

DESIGN LEVEL	20.303	24.600			
EXISTING LEVEL	20.306	24.600			
OFFSET	-8.000	-7.838	-5.650	-3.500	0.000

CHAINAGE 130.00
HORIZONTAL SCALE 1:200
VERTICAL SCALE 1:200

DESIGN LEVEL	28.673	28.810			
EXISTING LEVEL	28.679	28.803			
OFFSET	-8.000	-7.965	-5.653	-3.502	0.000

CHAINAGE 170.00
HORIZONTAL SCALE 1:200
VERTICAL SCALE 1:200

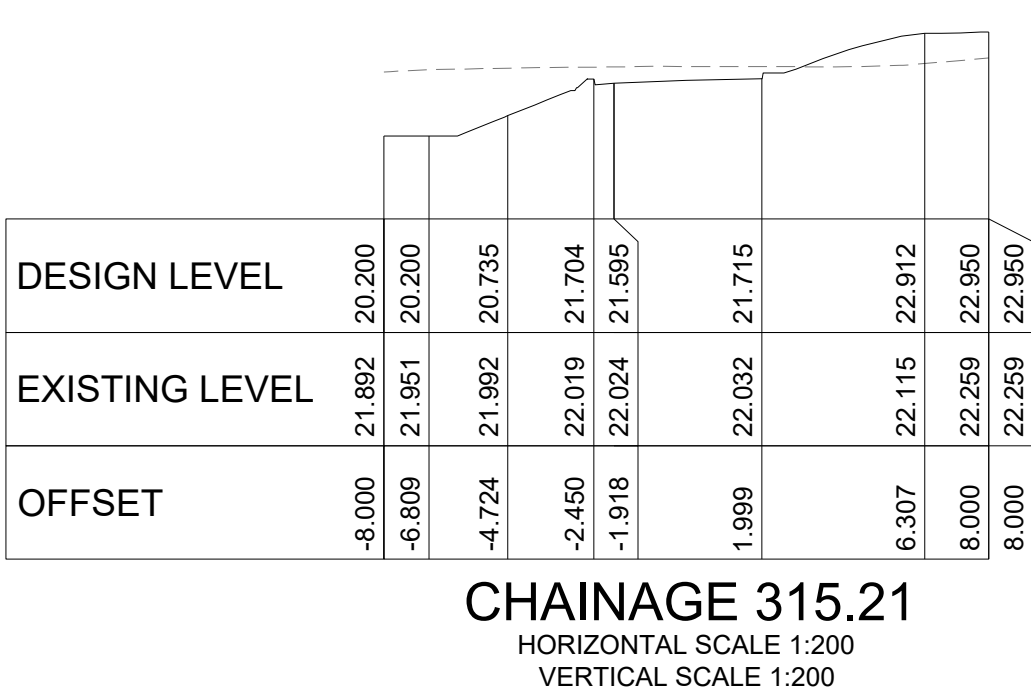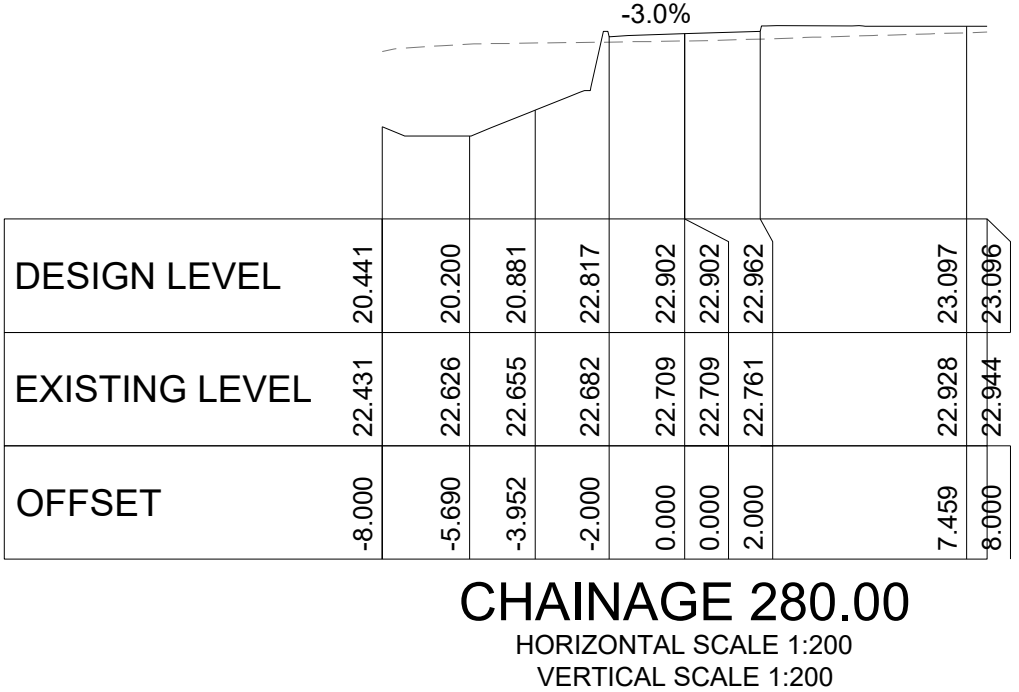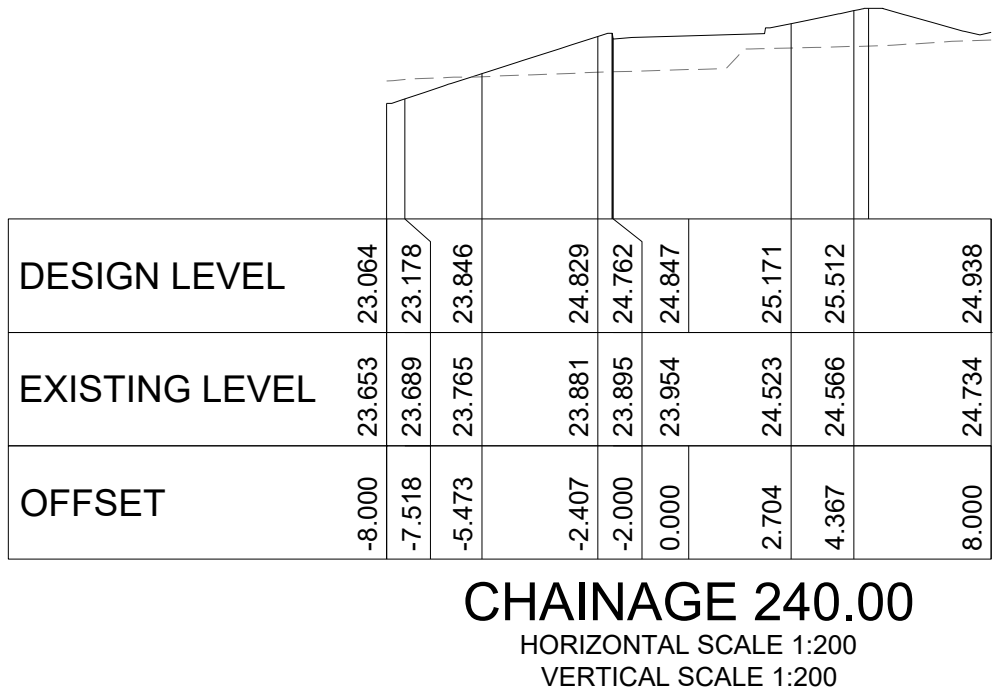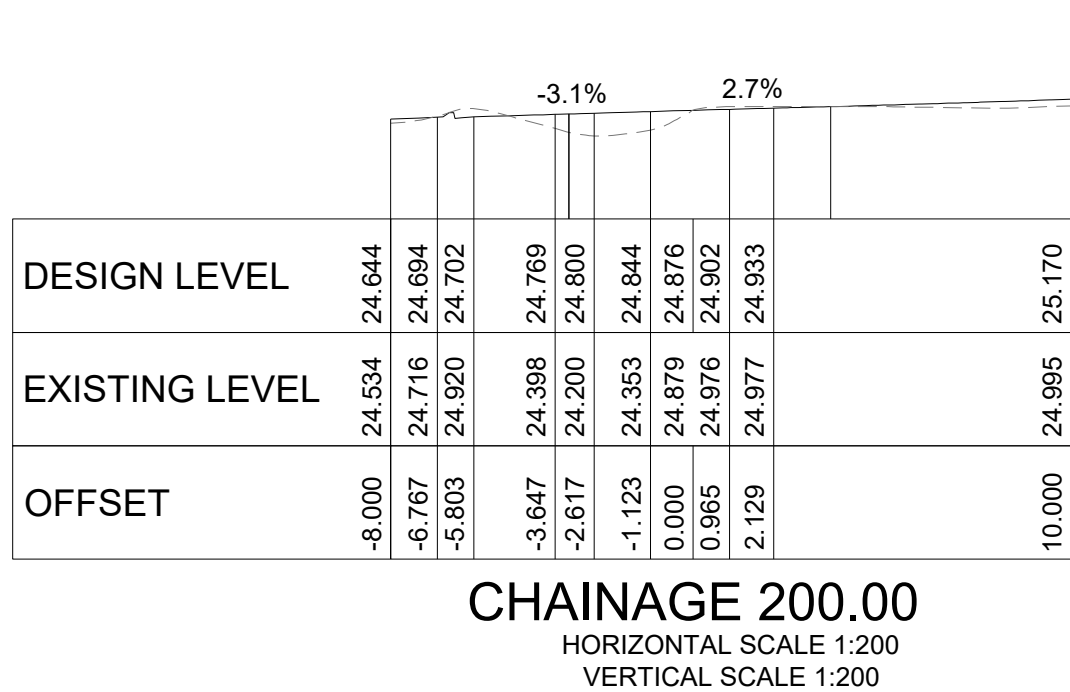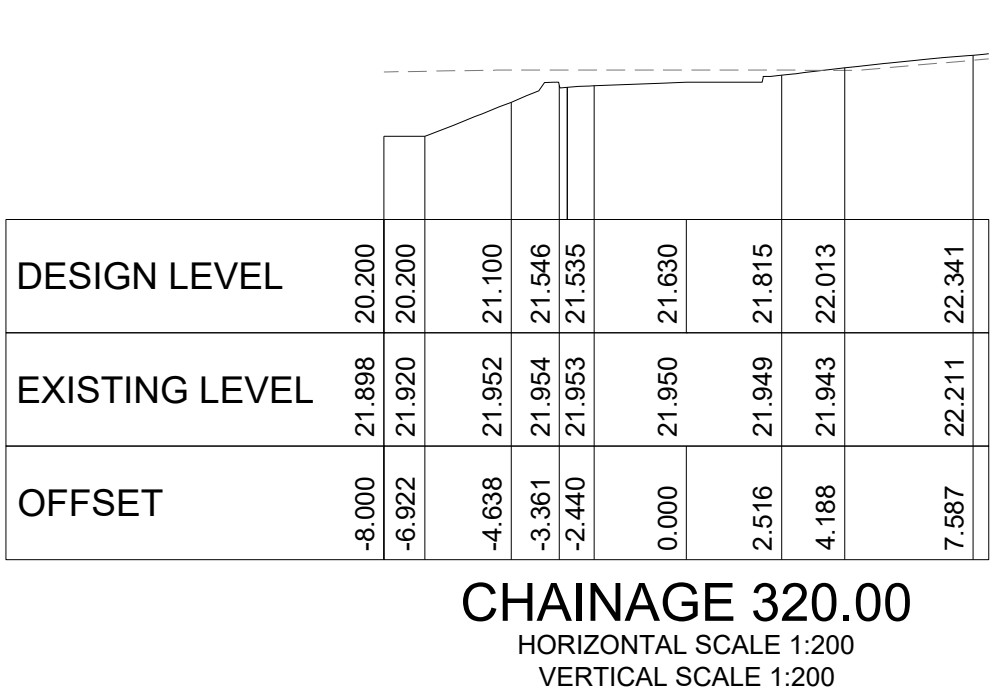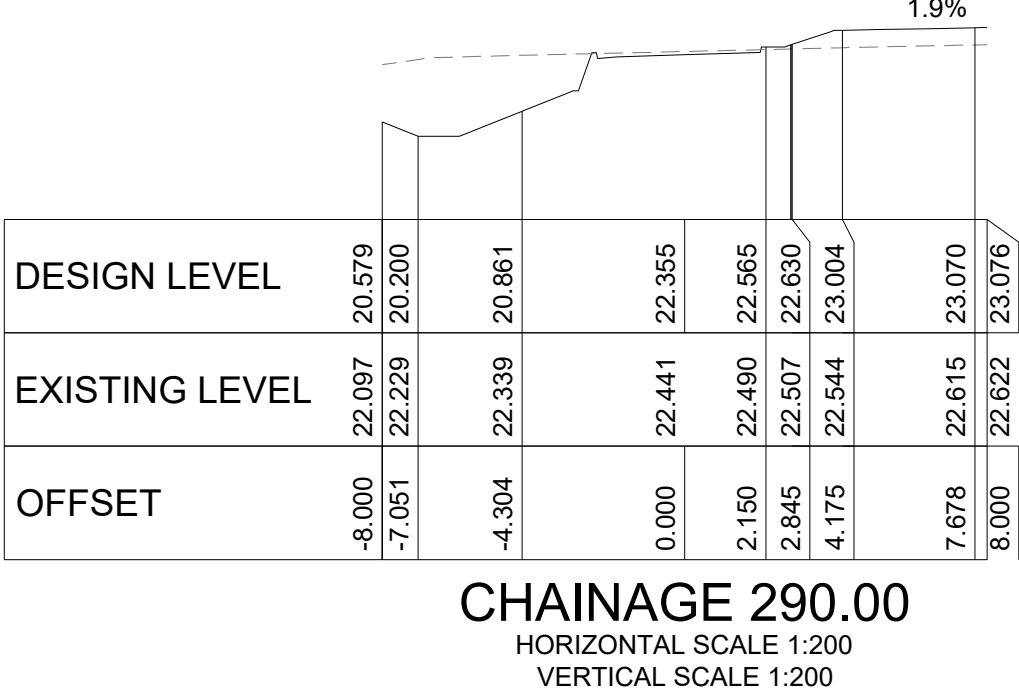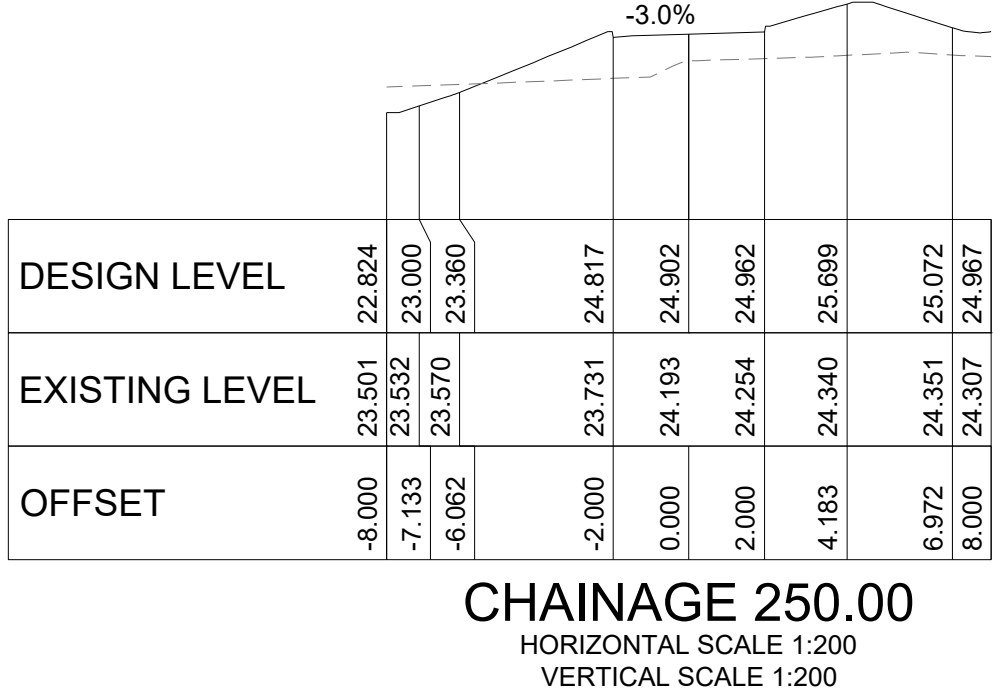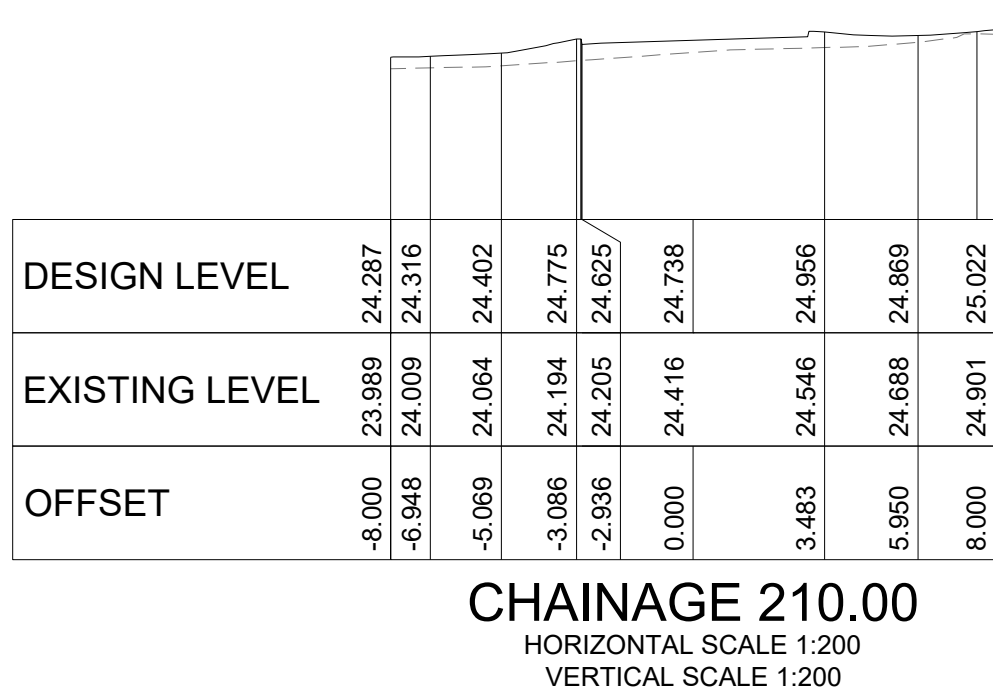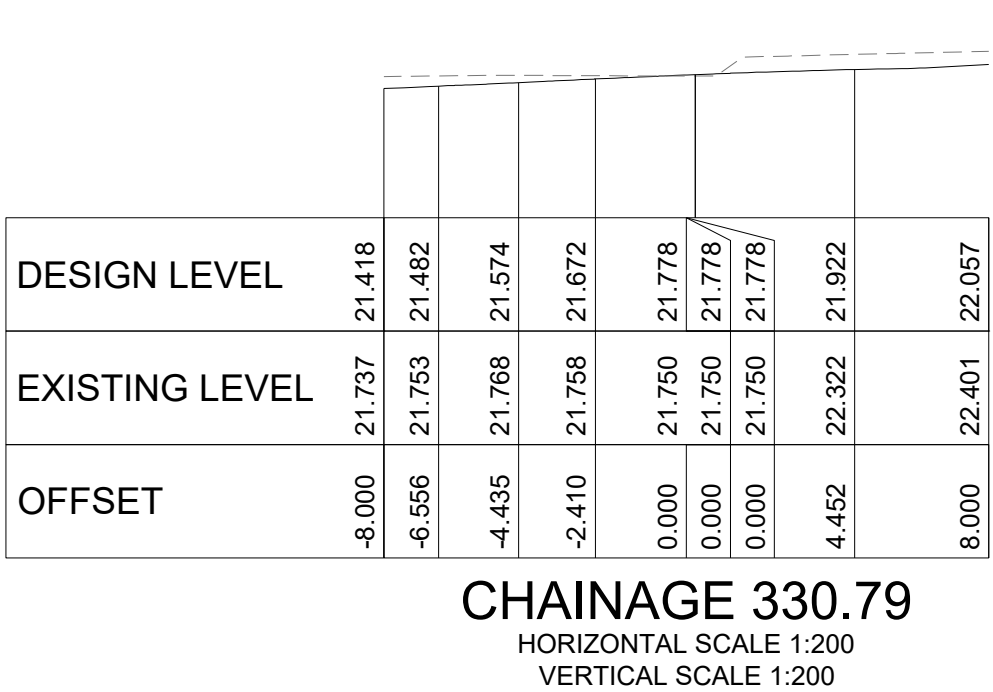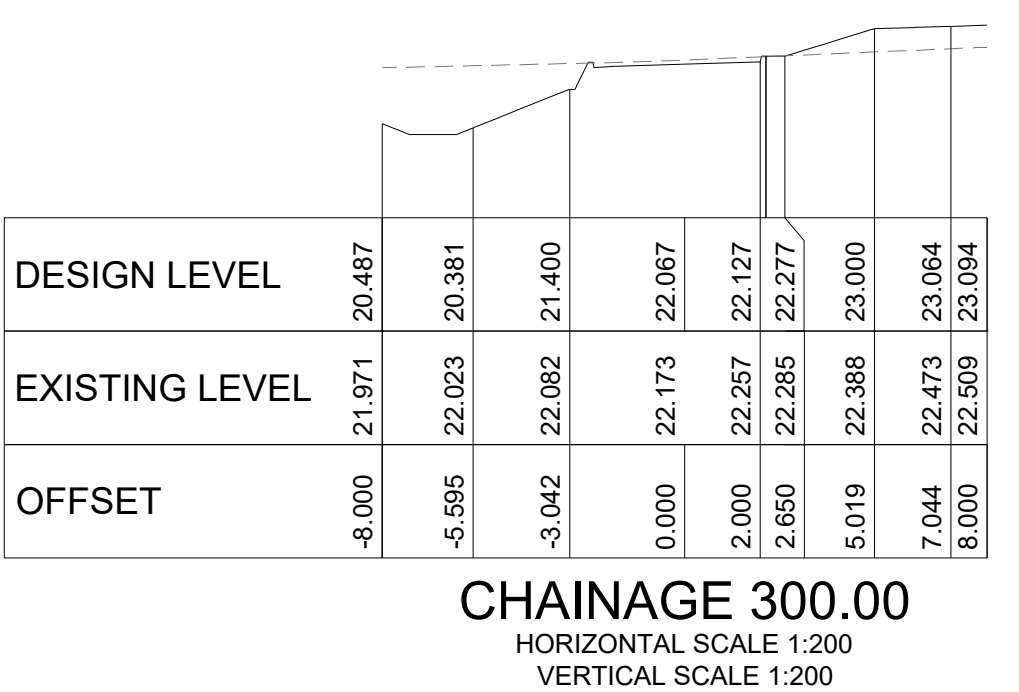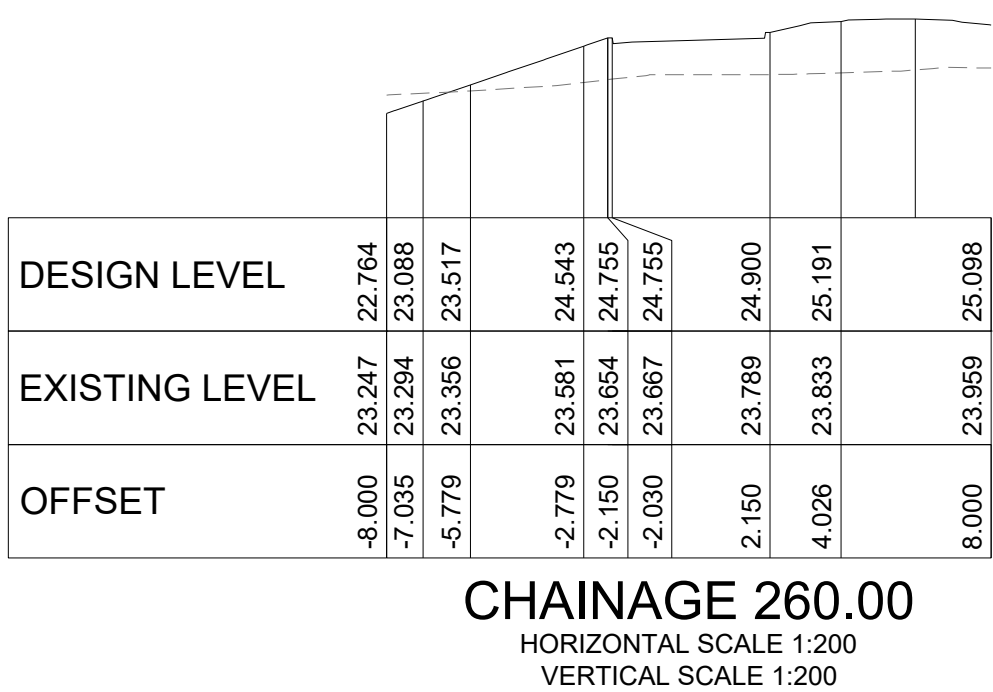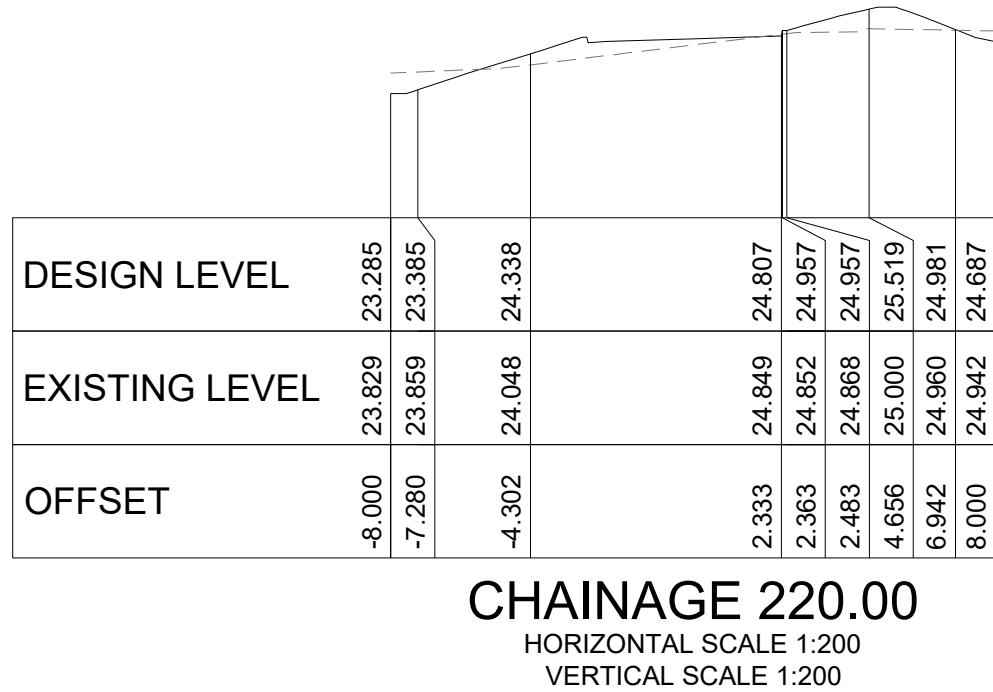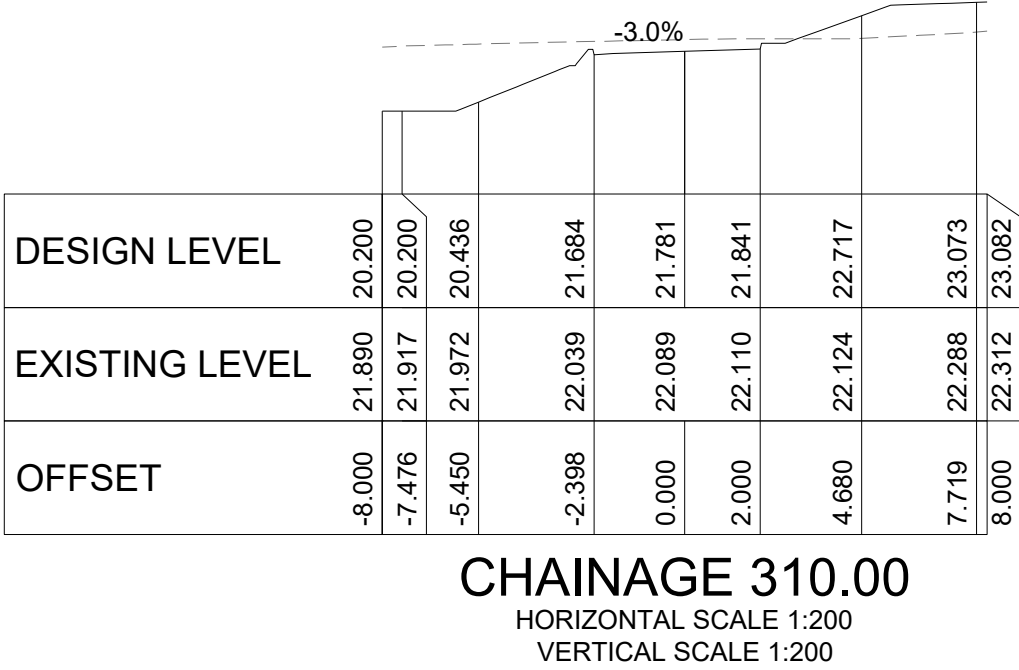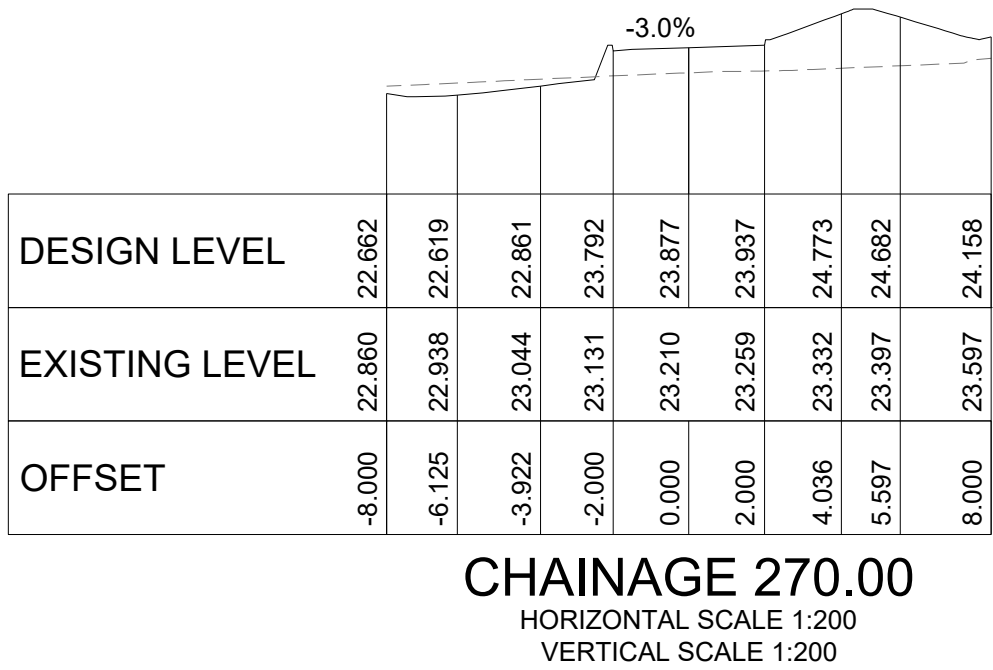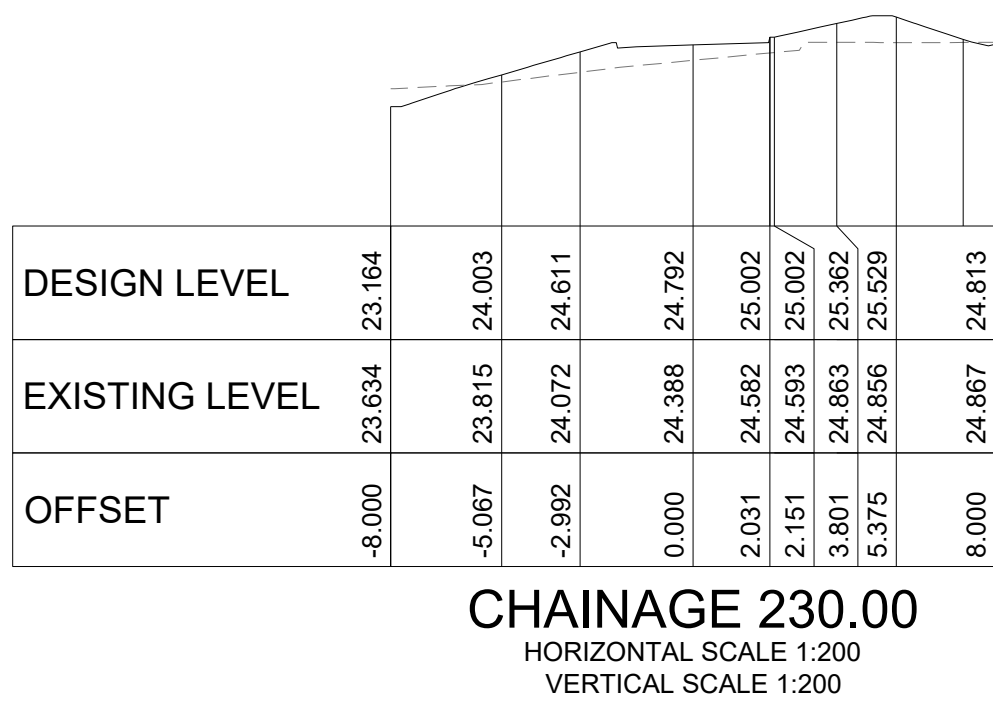


Drawn: X:\7368002\B1_A.H
Per Date: 14.06.2024@14:58:01
Cadd File: T:\7368002\Drawings\AutoCAD\Civil\Design\Civil 2024\56\03.21 Road Cross Sections.dwg
Login Name: alarwood

DO NOT SCALE FROM DRAWINGS, CHECK & VERIFY ALL DIMENSIONS & LEVELS BEFORE COMMENCEMENT OF ANY WORK.

THIS DRAWING IS NOT TO BE COPIED IN PART OR WHOLE WITHOUT WRITTEN PERMISSION FROM WARREN SMITH CONSULTING ENGINEERS.

DRAWING COLOUR CODED - PRINT ALL COPIES IN COLOUR

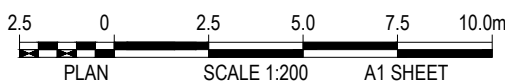

REVISION	AMENDMENT	DATE	REVISION	AMENDMENT	DATE
1	ISSUE FOR \$4.56	03/11/23			
2	RE-ISSUE FOR \$4.56	05/12/23			
3	ISSUE FOR \$4.56	17/06/24			

KLIATRO

PROJECT

FOREST LODGE
WARRIEWOOD

PREPARED BY

WSce Pty Ltd
ACN 668 655 161
ABN 75 668 655 161
info@wsce.com.au
wsce.com.au


ISO 9001 Certified


Driven by excellence,
built on experience.

TITLE					
ROAD CROSS SECTIONS - RING ROAD SHEET 2					
SCALE	DRAWN	DESIGNED	CHECKED	APPROVED	
AS SHOWN	I.K.	I.O.S.	J.G.	J.G.	
JOB No.	DRAWING No.			ISSUE	
7368002		C5.23		3	
DATE	STATUS				
SEPTEMBER 2023	ISSUE FOR \$4.56				