



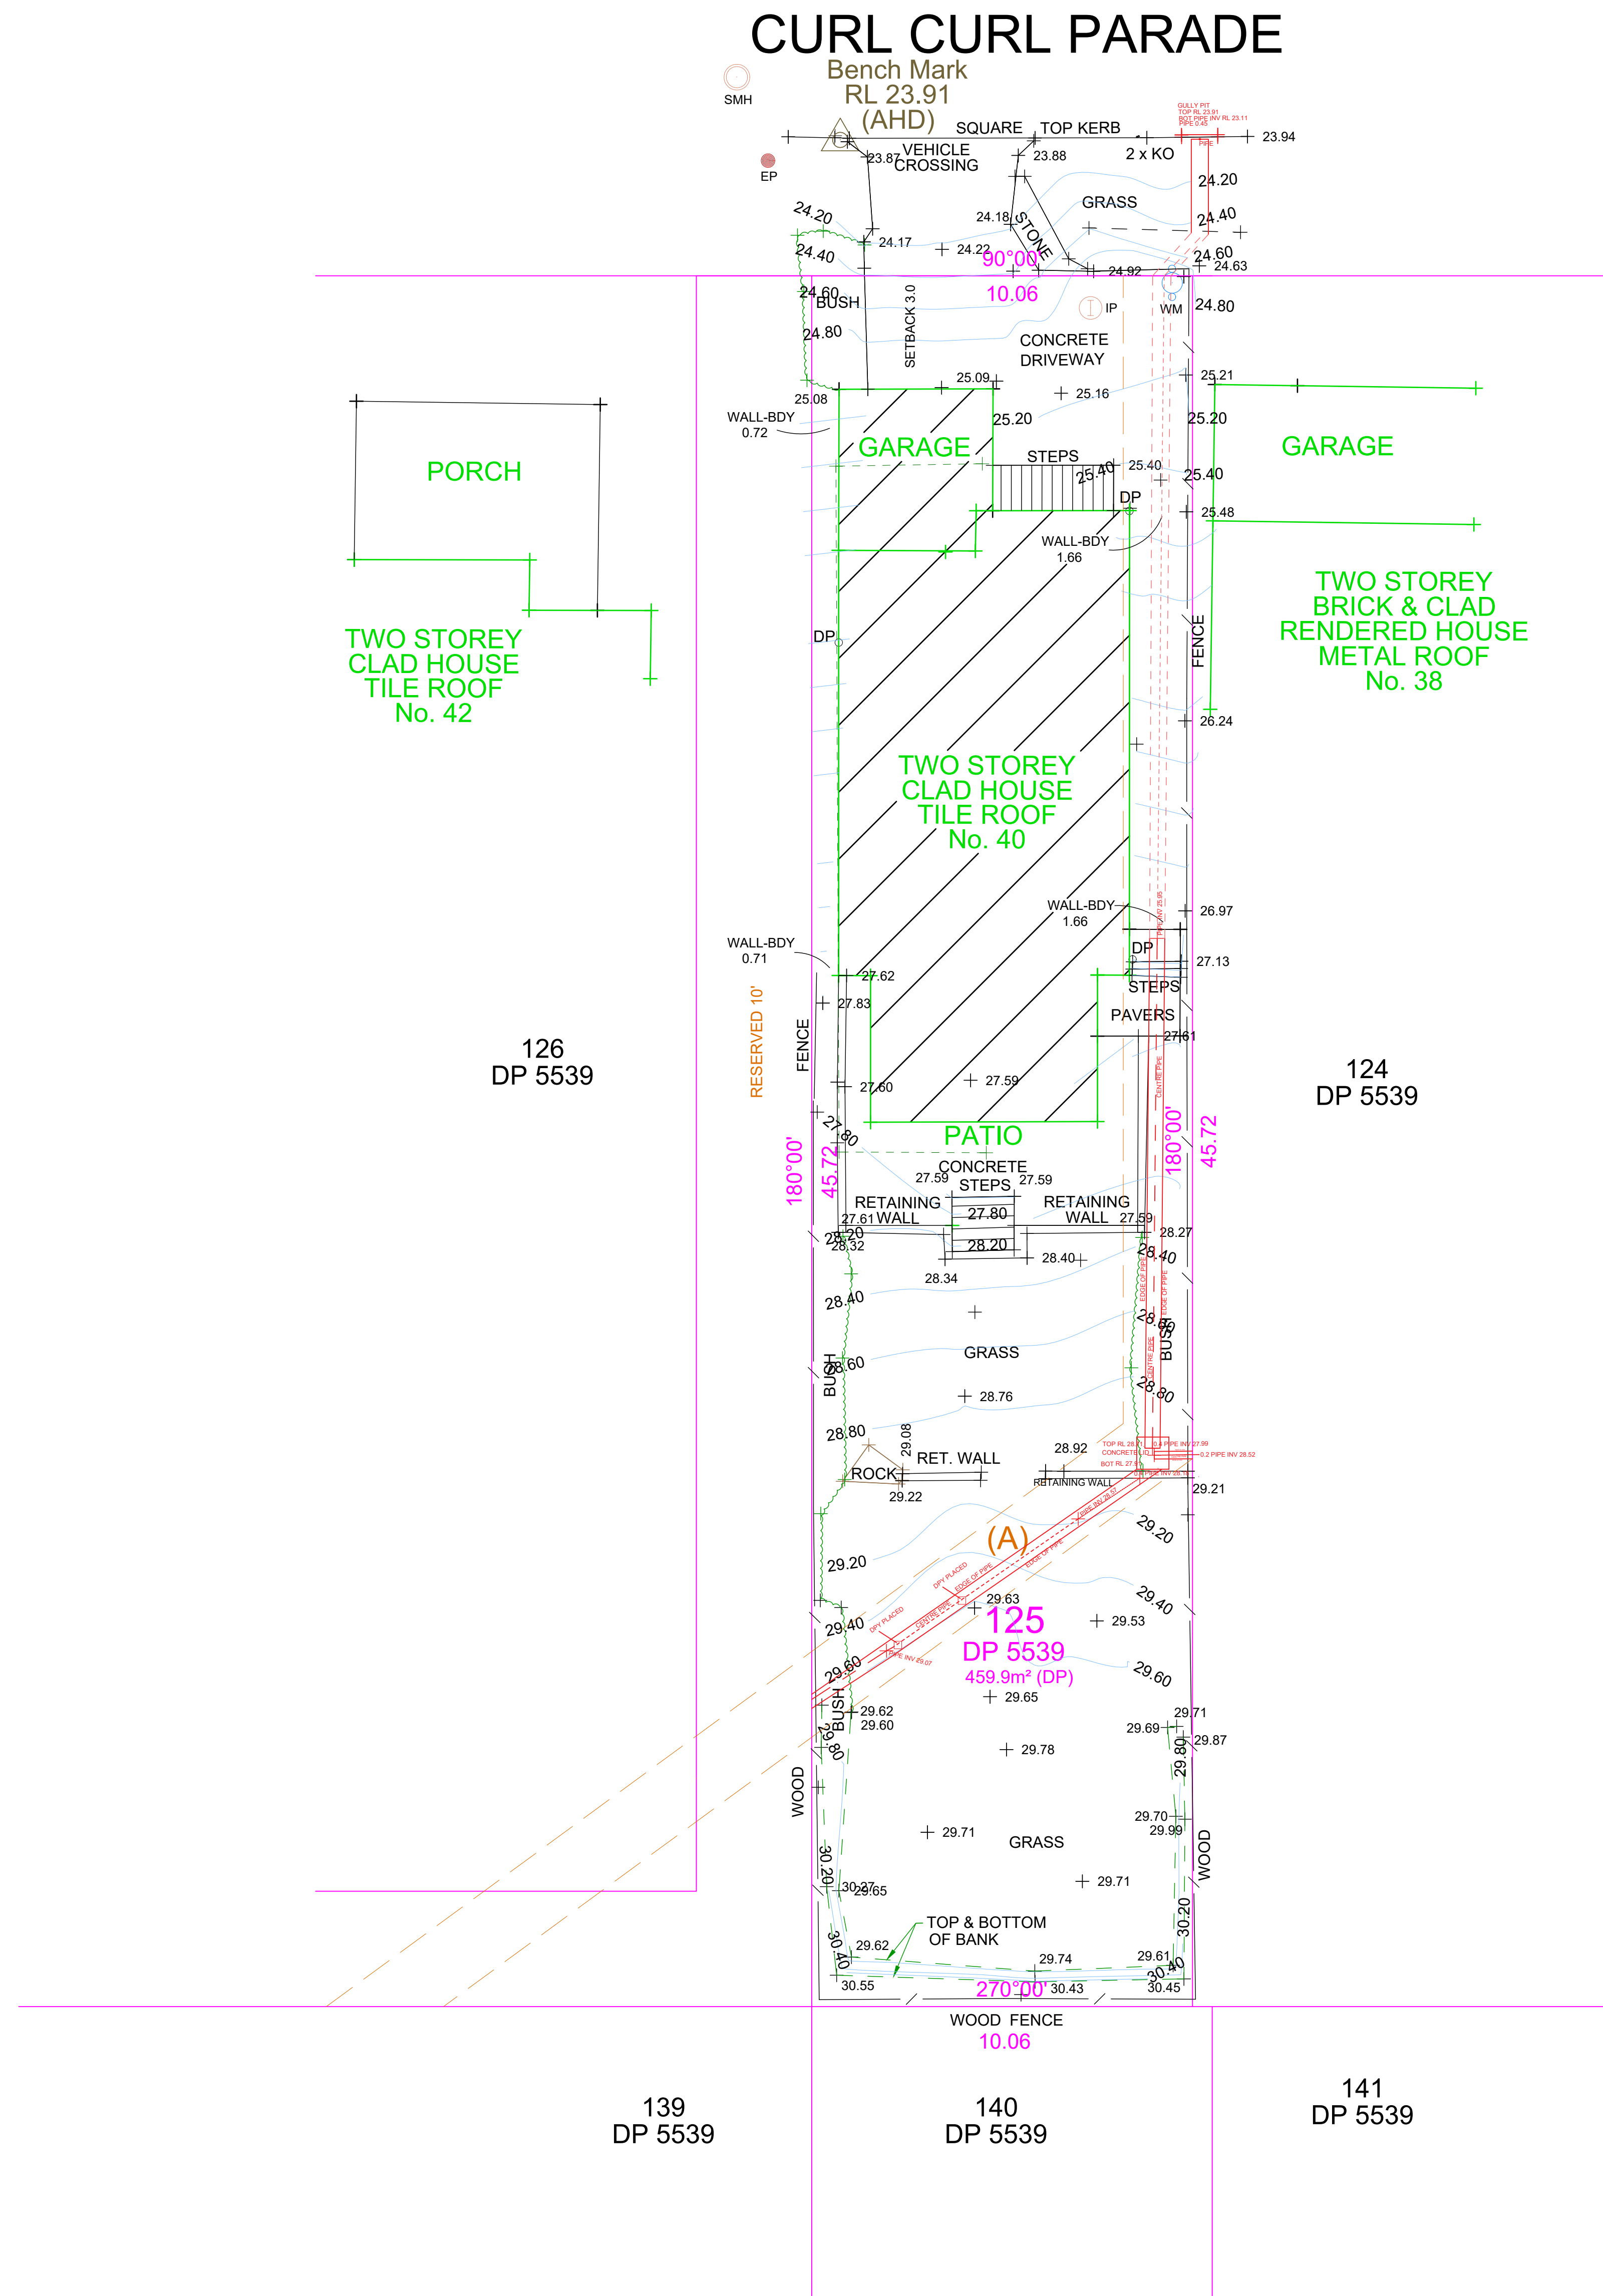

(A) EASEMENT FOR DRAINAGE 1.8 WIDE (SHOWN ON DP ONLY BUT NOT ON TITLE)

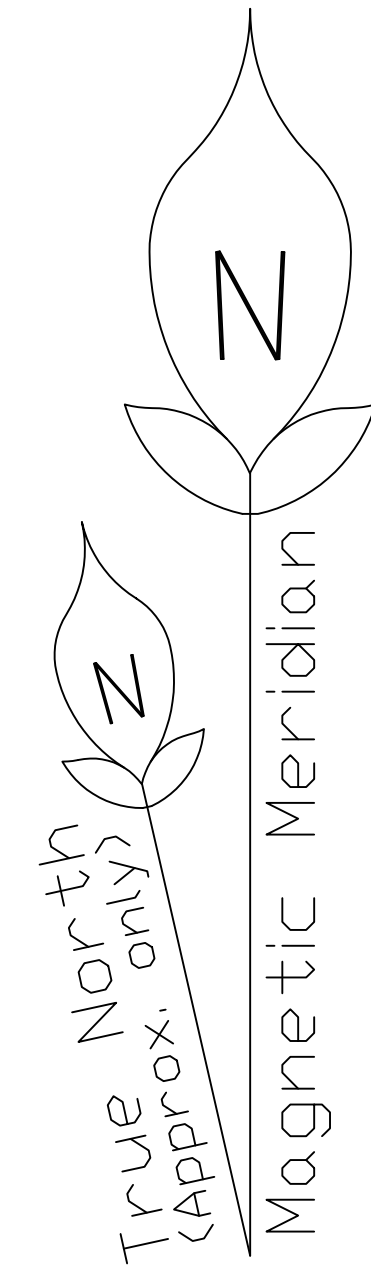


GENERAL & SITE SPECIFIC NOTES

Field survey has been conducted and Boundaries have been identified.

Contours are indicative of surface topography only. Surveyed spot levels are the only values at which reduced level can be relied upon. Contours are displayed at 0.2 metre major and 0.2 metre minor intervals.

Services shown have been derived from visual evidence apparent at the time of survey. It is strongly advised to visit 'dial before you dig' prior to any excavation or construction and verify critical locations with a suitably qualified service locator to AS 5488-2013 QL-A prior to any works or critical design.

It is strongly advised to review an up to date title search and give careful consideration to all items prior to any planning and/or construction.

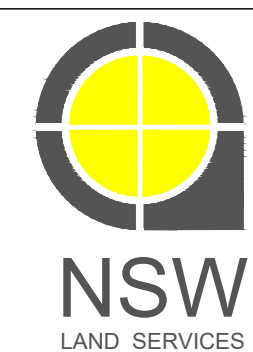

13000 NSWLS
m: 0427 040 404
info@nswlandservices.com.au
www.nswlandservices.com.au
1/585 Canterbury Road
Belmore NSW 2192
ABN: 72 634 829 575

CLIENT: GRANNY FLAT SOLUTIONS PTY LTD
CLIENT REF: 9267
ADDRESS: 40 CURL CURL PARADE
SUBURB: CURL CURL

OUR PROJECT REFERENCE & DETAILS:
JOB NO: 8386 L.G.A.: NORTHERN BEACHES
LOT: 125 SECTION: - DP: 5539
DATUM: Australian Height Datum SOURCE: SCIMS
DATUM ORIGIN: SSM 819 REDUCED LEVEL: 26.989 DATE: 13-10-2021

SCHEDULE OF SYMBOLS & ABBREVIATIONS
HYD HYDRANT
SV STOP VALVE
WM WATER METER
TAP TAP
SMH SEWER MAINT. HOLE
IP SEWER INSPECTION
EB ELECTRICITY BOX
LP LIGHT POST
EP ELECTRICITY POLE
TEL TELECOM PIT
COM COMMUNICATIONS
GM GAS METER
GV GAS VALVE
KIP KERB INLET PIT
SWMH STORMWATER MAINT. HOLE
TOP TOP GRADED PIT
TLP TOP LIDDED PIT
KO KERB OUTLET
BM BENCH MARK
STATE OR PERMANENT SURVEY MARK
PM SURVEY MARK
WS WINDOW SILL
WH WINDOW HEAD
H HEIGHT
S SPREAD Ø
D DIAMETER Ø

SURVEY DETAILS:
SURVEYED: M.R.
DATE: 23-8-2022
COMPILED: RKLD
DATE: 23-8-2022
REVIEWED: B.T
DATE: 23-8-2022

SCALE
1:100
SHEET SIZE:
A0
PAGE
1
OF 1