


SIGN 1 & 2- Single Sided Electra Pylon Sign - Elevations

2 off

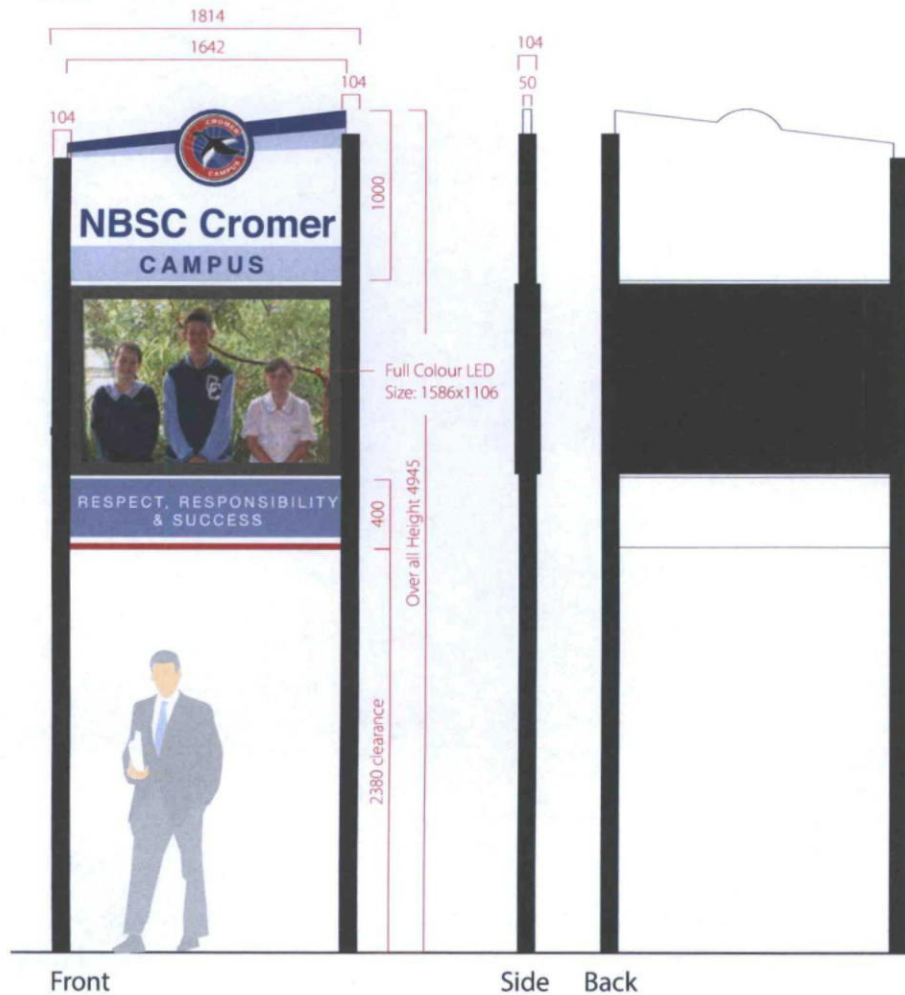

Powdercoated Colours

- 2mm thick Alu Front and Back Panels and sides powdercoated White
- Posts are Powdercoated Black


Digitally printed Graphics Colours

- Pantone 286C Blue
- Pantone 286C @ 60% Blue
- Pantone 286C @ 25% Blue
- Pantone 485C Red

Anti Graffiti film applied to front and back

SIGN 1 & 2- Single Sided Electra Pylon Sign - Construction & Footing

2 off

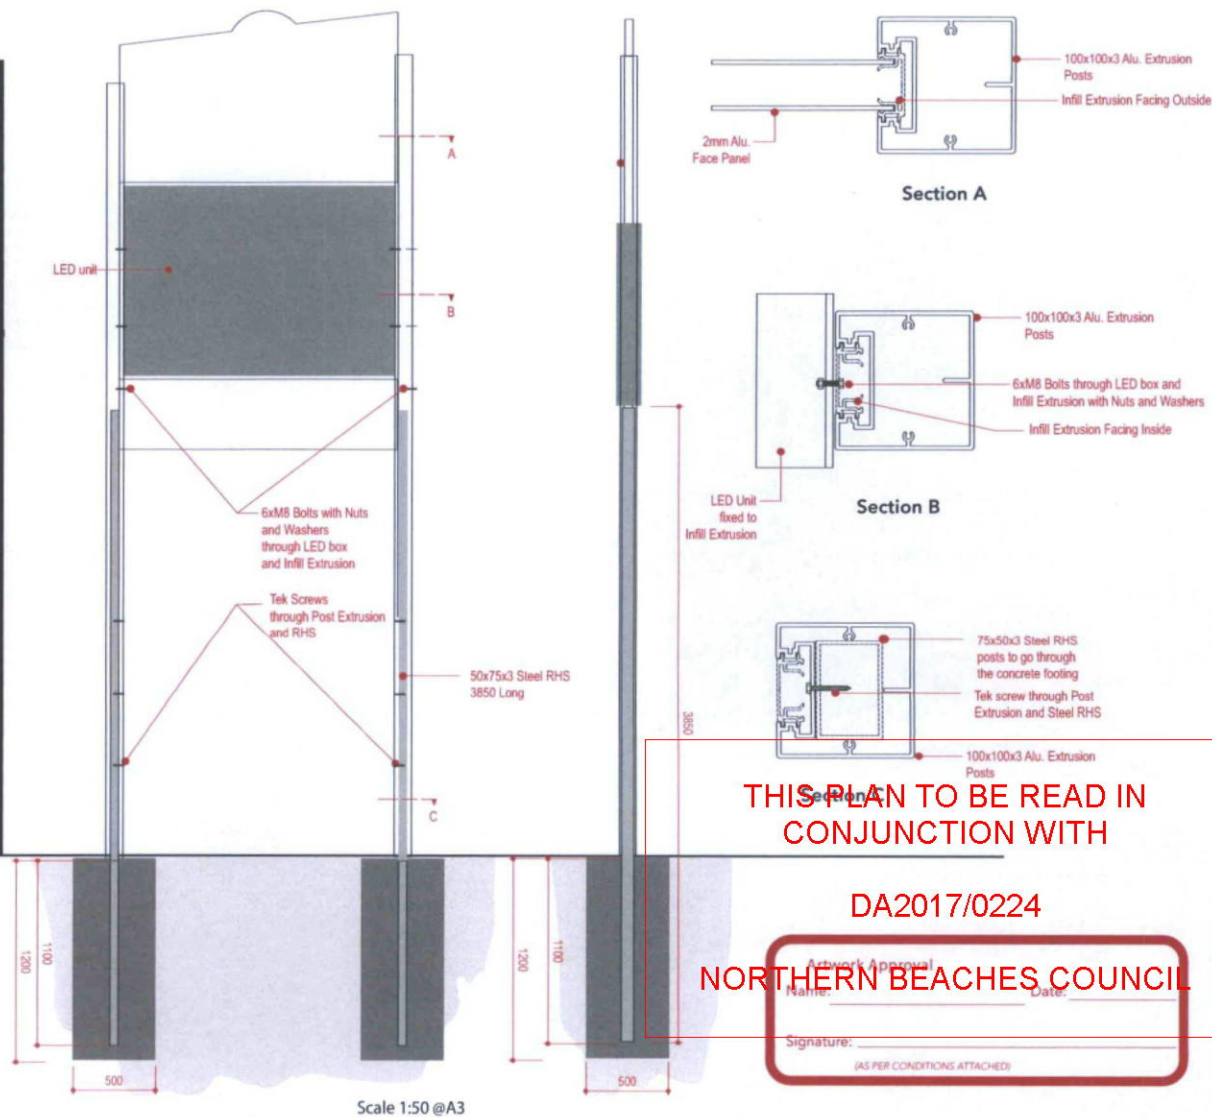

CORPORATE
SIGN
INDUSTRIES

ABN 78 507 253 047

31 PRINCE WILLIAM DRIVE
SEVEN HILLS NSW 2147

PO BOX 405
WINSTON HILLS NSW 2153

T 1300 762 764

T +612 9421 8188
F 1300 762 765

info@cs-ind.com.au
artwork@cs-ind.com.au

© COPYRIGHT: THIS DOCUMENT IS OWNED BY, AND THE INFORMATION CONTAINED IN THIS PROPRIETARY TO CORPORATE SIGN INDUSTRIES. BY RECEIPT HERE OF THE HOLDER AGREES NOT TO USE THE INFORMATION DISCLOSED IT TO ANY THIRD PARTY, NOR REPRODUCE THE DOCUMENT WITHOUT PRIOR WRITTEN CONSENT OF CORPORATE SIGN INDUSTRIES, AND AGREES TO RETURN THIS DOCUMENT UPON REQUEST.

Dwg Date: 09/03/15 Dwg By: RM Chid By: TG Issue: A Comments: Original

Client: **Cromer High School**

Dwg No: **Electra Concepts**

Title:

Address:

Artwork Approval
Name: _____ Date: _____
Signature: _____
(AS PER CONDITIONS ATTACHED)

SIGN 1 & 2- Single Sided Electra Pylon Sign - Elevations

2 off



Powdercoated Colours

- 2mm thick Alu Front and Back Panels and sides powdercoated White
- Posts are Powdercoated Black


Digitally printed Graphics Colours

- Pantone 286C Blue
- Pantone 286C @ 60% Blue
- Pantone 286C @ 25% Blue
- Pantone 485C Red

Anti Graffiti film applied to front and back

SIGN 1& 2- Single Sided Electra Pylon Sign - Construction & Footing

2 off

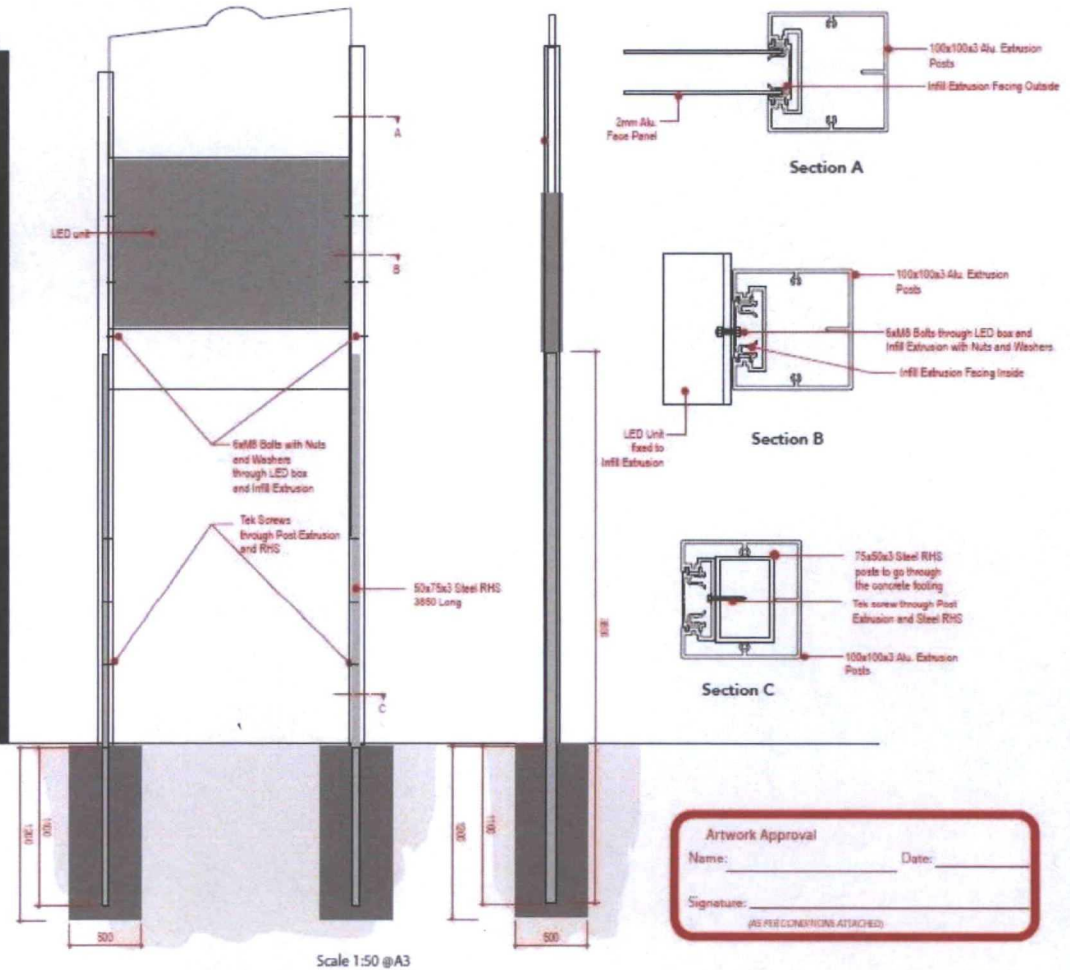

Artwork Approval
Name: _____ Date: _____
Signature: _____
(AS PER CONDITIONS ATTACHED)



AW 79 597 253 087
31 PRINCE WILLIAM DRIVE
SEVEN HILLS NSW 2147
PO BOX 405
WINSTON HILLS NSW 2153

T 1300 762 766
T 412 9471 8188
F 1300 762 765
info@csi-ind.com.au
artwork@csi-ind.com.au

© COPYRIGHT: THIS DOCUMENT IS OWNED BY, AND THE INFORMATION CONTAINED IN THIS PROPRIETARY TO CORPORATE SIGN INDUSTRIES. BY RECEIPT HERE OF THE HOLDER AGREES NOT TO USE THE INFORMATION DISCLOSED IF TO ANY THIRD PARTY, NOR REPRODUCE THE DOCUMENT WITHOUT PRIOR WRITTEN CONSENT OF CORPORATE SIGN INDUSTRIES, AND AGREE TO RETURN THIS DOCUMENT UPON REQUEST.

Dwg Date: 09/03/15
Dwg By: RM
Chd By: TG
Issue: A
Comments: Original


Client: **Cromer High School**

Dwg No: **Electra Concepts**
Title:
Address:

NORTHERN BEACH SECONDARY
COLLEGE - CROMER CAMPUS
SHOWING INTENDED
LOCATIONS FOR
ELECTRONIC SIGNS

Location 2

Location 1

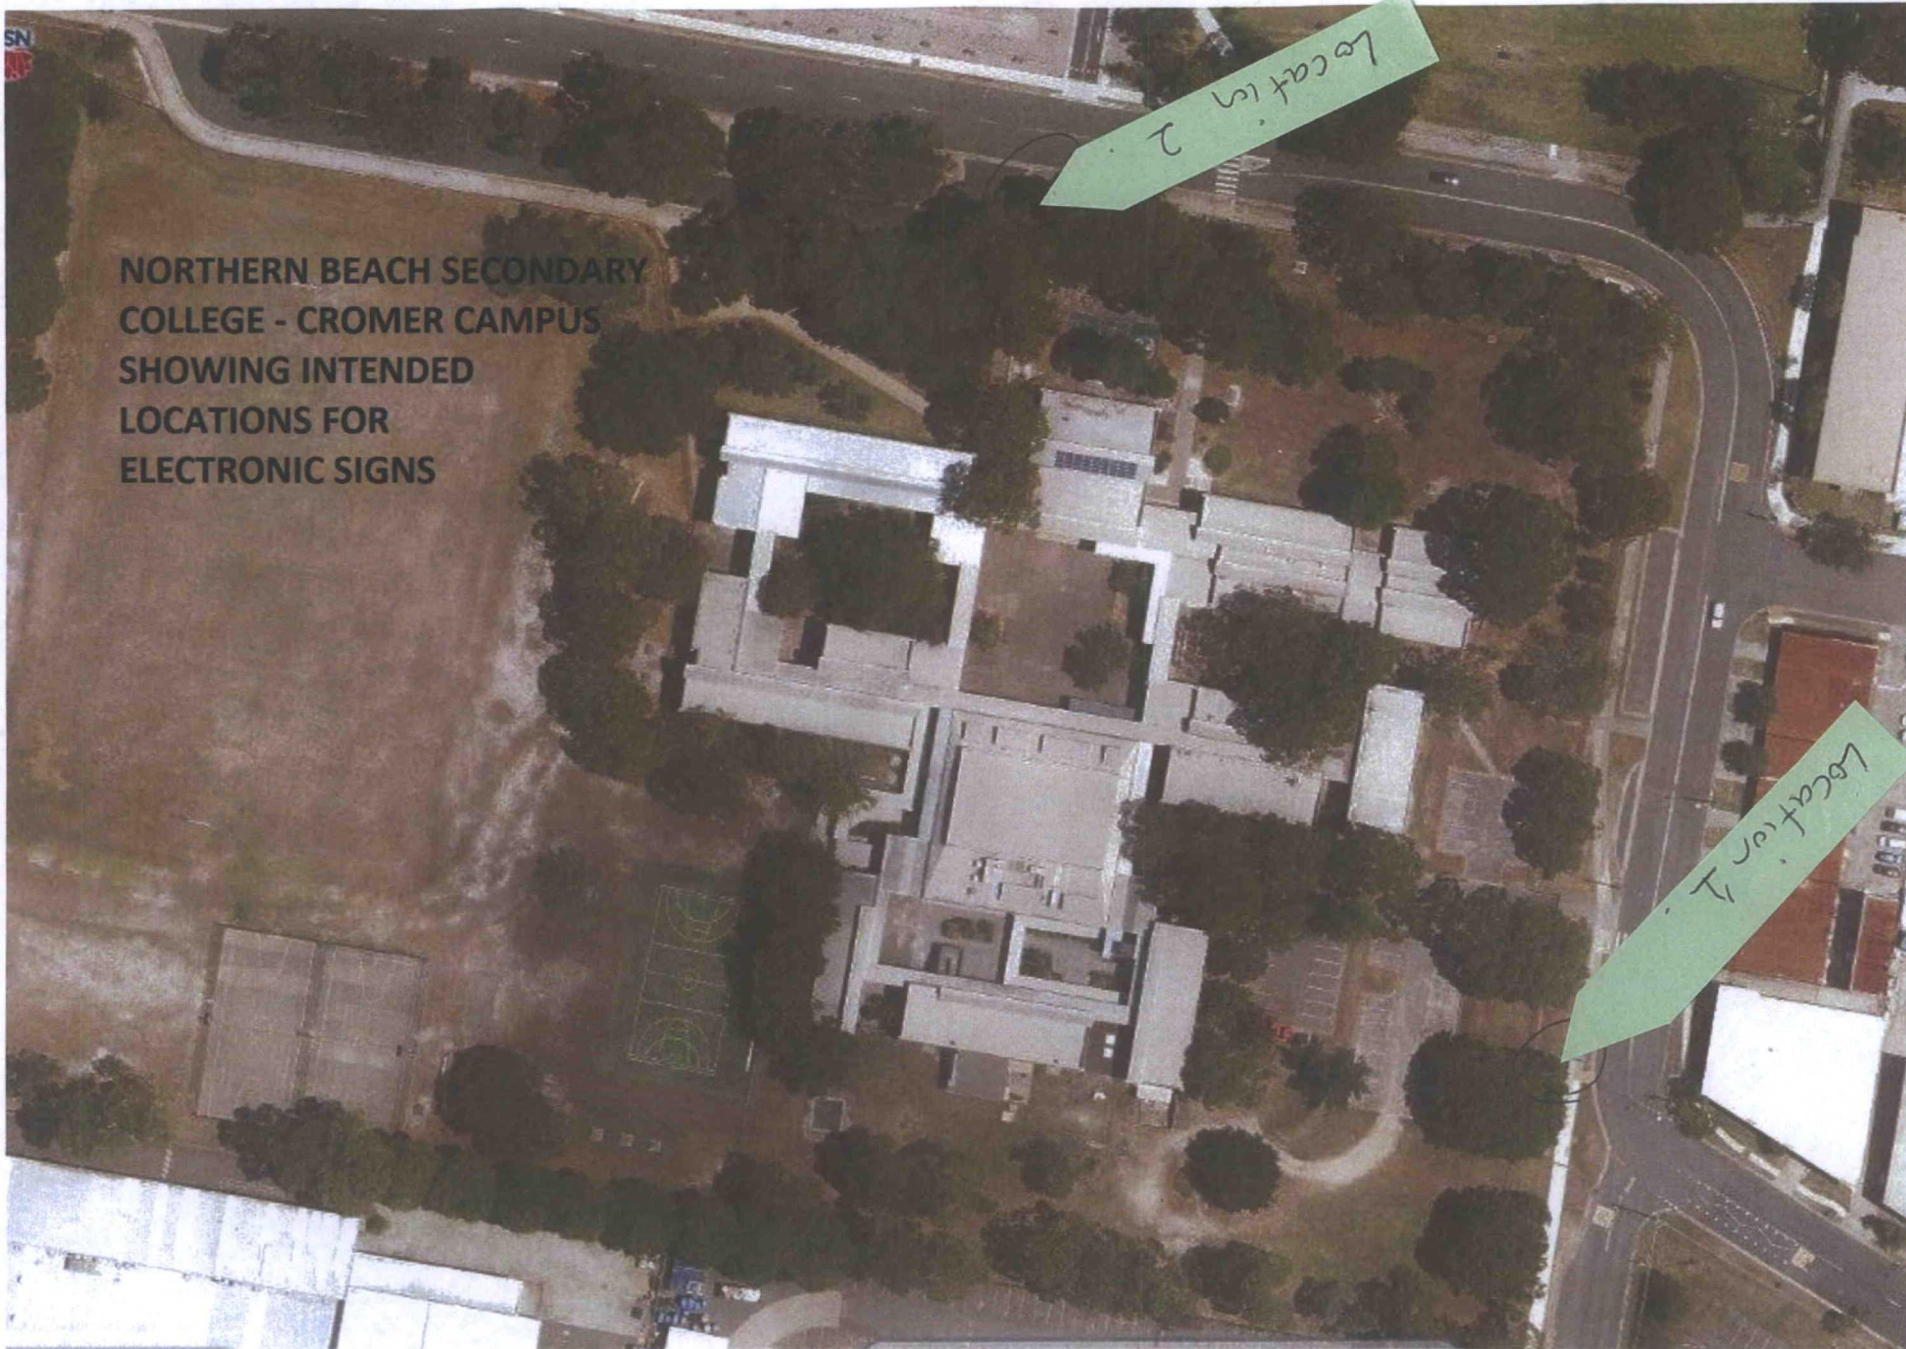



93776

SP 65102

DP 24510

DP 5810

DP 24507

MIDDLETON RD

DP 52371

SP 12550

DP 54679

DP 1145

CARAWAY RD

CARAWAY RD

DP 244377

DP 216364

DP 305156

DP 603028

DP 37386

DP 10776

DP 75203

SPORT/OVAL

Col-Cromer Campus

DP 1138960

DP 11984

DP 10814





















DP 1220196

DP 710442

DP 1215531

DIAGRAM 1

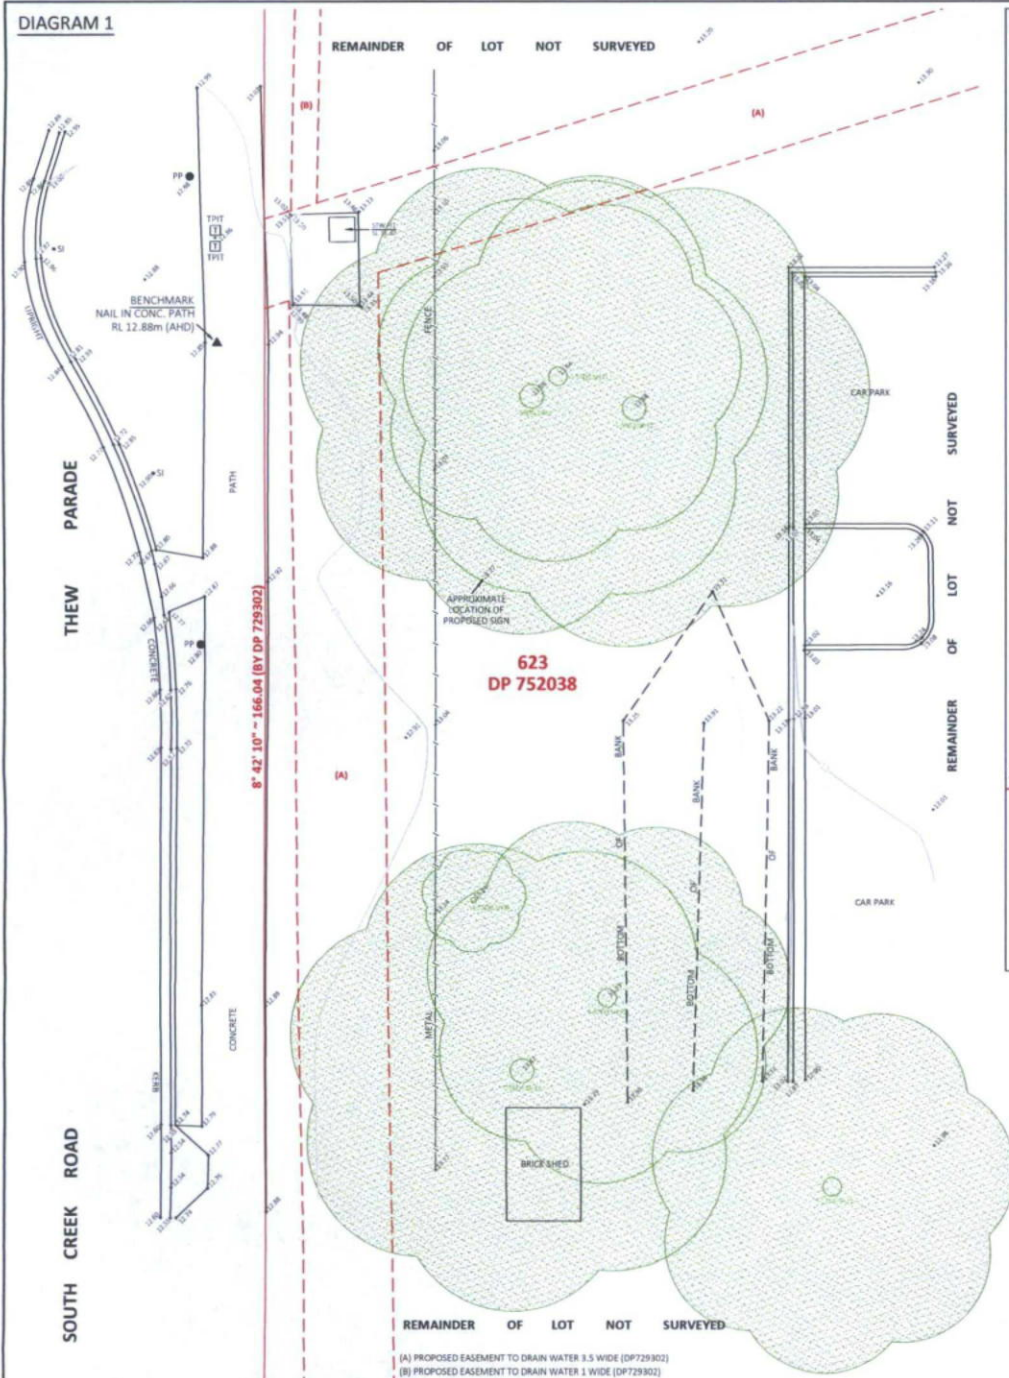


DIAGRAM 2




THIS PLAN TO BE READ IN
CONJUNCTION WITH
DA2017/0224
TREE DIAGRAM
NORTHERN BEACHES COUNCIL

- LEGEND
- PP - POWER POLE
 - SI - SIGN
 - TPIT - TELECOMMUNICATION PIT



CLIENT Northern Beaches Secondary College	REVISION / DATE REVISION DETAILS SURVEY BY DRAWN BY CHECKED BY	DATE OF SURVEY 16.12.2018 ORIGIN OF LEVELS PM 3965 RL 12.577 (AHD) ORIGIN OF COORDS PM 3965 (MGA) CONTOUR INTERVAL 0.5m	DRAWING TITLE PLAN SHOWING DETAIL AND LEVELS OVER PART OF LOT 623 & 625 DP 752038 120 SOUTH CREEK ROAD, CROMER. NORTHERN BEACHES SECONDARY COLLEGE SCALE AS SHOWN(A1) REVISION A SHEET 2 OF 2 REF 16023_DET_1A
---	--	--	--

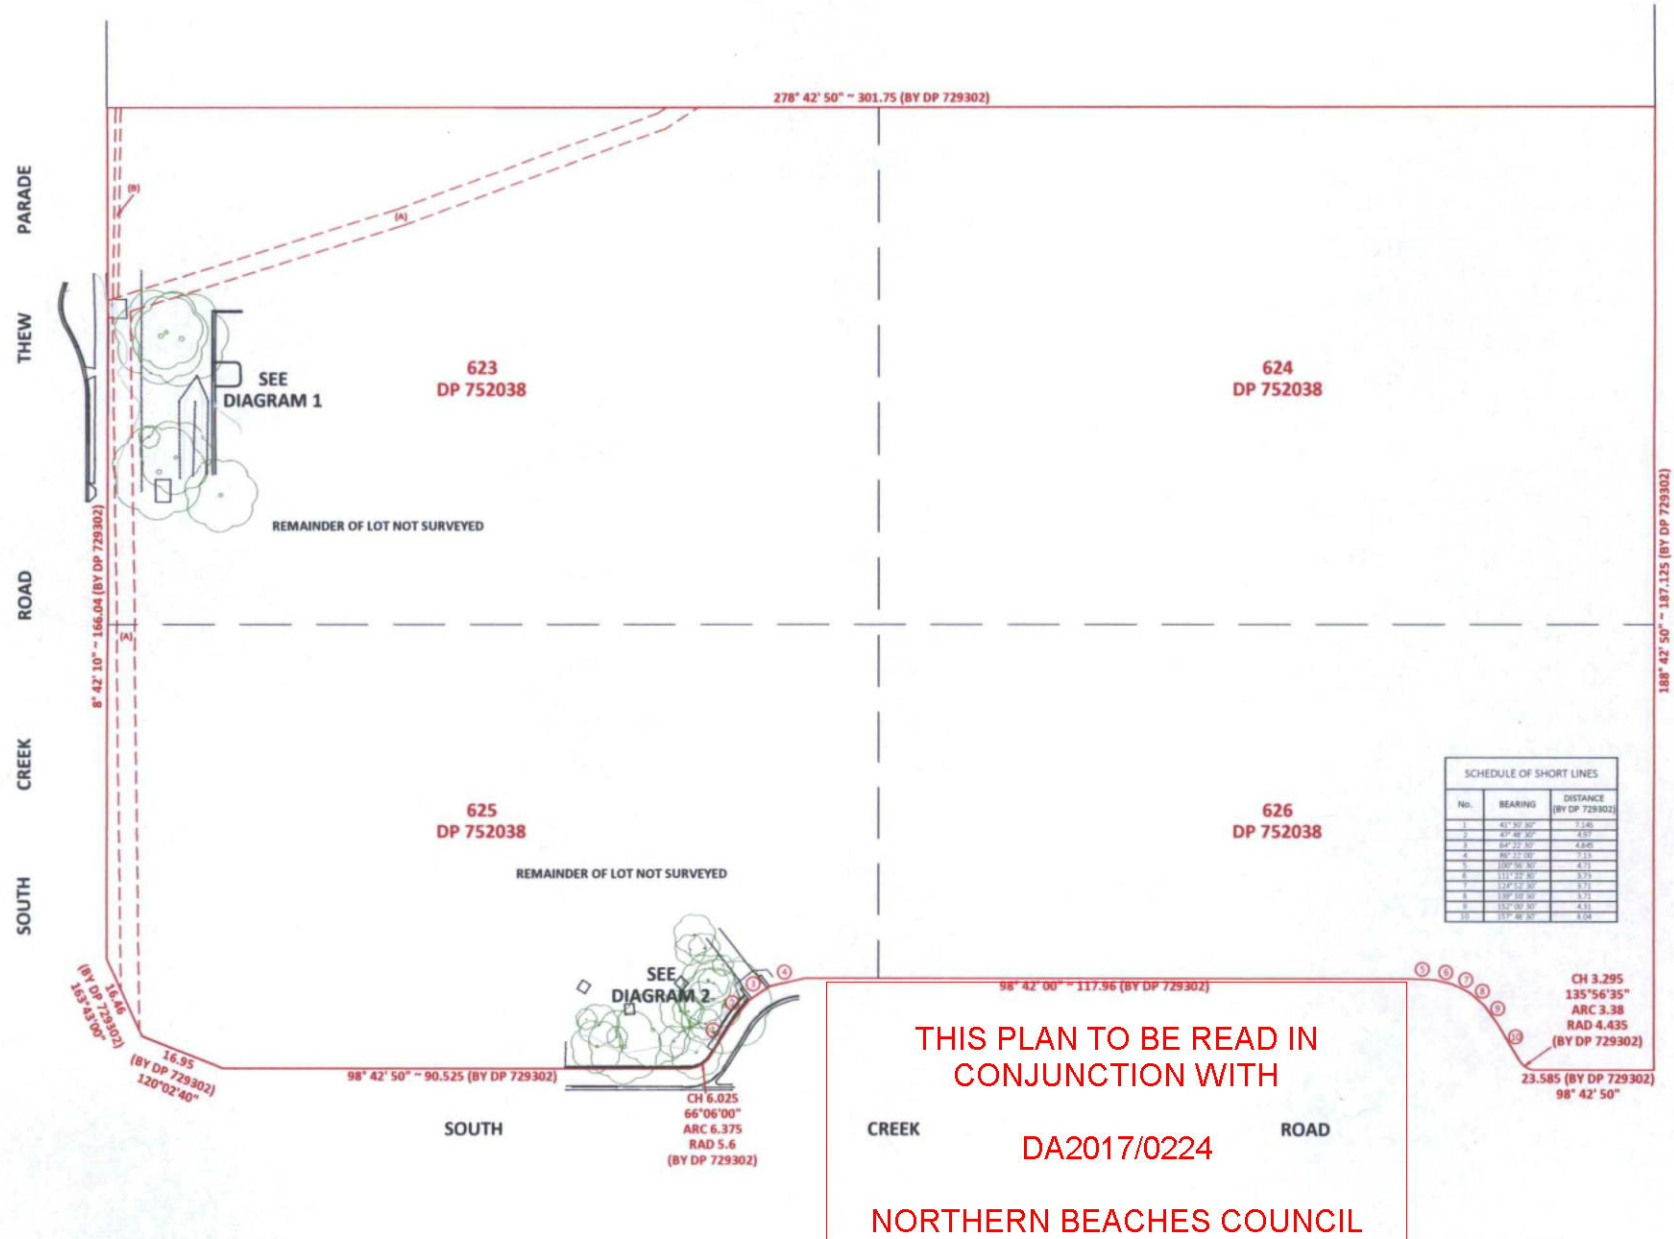

SCHEDULE OF SHORT LINES		
No.	BEARING	DISTANCE (BY DP 729302)

INTERESTS RELATING TO THE SUBJECT SITE:
The Certificate of Title for LRP 625 DP 729302 ordered on 18.12.2016 identified the following interests prior to the original MB Instrument or Dealing creating the interest for specific terms - we recommend this be undertaken prior to design or construction:
• Land excludes minerals see Memorandum 57000004 (not investigated)


- NOTES**
• Do not scale from this plan.
• Plan coordinates have been determined from ground (real) distances and are related to an MGA grid point of origin. A scale factor must be applied to convert plan coordinates to true MGA grid coordinates.
• The purpose of this Detail Survey plan is to show detail and levels for planning and design. Do not use the information shown for any other purpose.
• Contours are an indication of the topography and should only be used for planning purposes. Spot levels only should be used for detailed design.
• A preliminary location of subject site boundaries has been made. The boundary dimensions and areas shown are approximate only due to the age and nature of the Decoded Plan defining the boundaries of the site and if critical should be confirmed by a Plan of Reformation. We strongly recommend this be undertaken prior to the construction of any significant structure on or adjacent to a boundary.
• The relationship of built form and natural features to boundaries is diagrammatic and if critical should be confirmed by a Boundary Survey.
• No services search has been undertaken. Only those services visible at the time of survey have been located. It is recommended to contact Dial Before You Dig and the relevant service authority prior to commencement of any work.
• True information and height/location is approximate and if critical may require further investigation.
• This drawing and the information it contains is copyright and remains the property of Surveyplus Pty Ltd. It must not be copied, used or altered without the express authority of Surveyplus.
• These notes and interests noted in the Certificate of Title form an integral part of this plan and any other plan that relies on the information shown herein.

(B) PROPOSED EASEMENT TO DRAIN WATER 1 WIDE (DP729302)

CLIENT
Northern Beaches
Secondary College

REVISION / DATE	REVISION DETAILS	SURVEY BY	DRAWN BY	CHECKED BY	
A	10.12.2018	AS SURVEYED ON SITE	NS	CS	NS



DATE OF SURVEY	16.12.2016
ORIGIN OF LEVELS	PM 3965 RL 12.577 (AND)
ORIGIN OF COORDS	PM 3965 (MGA)
CONTOUR INTERVAL	0.5m

DRAWING TITLE
PLAN SHOWING DETAIL AND LEVELS OVER
PART OF LOT 623 & 625 DP 752038
120 SOUTH CREEK ROAD, CROMER. NORTHERN BEACHES SECONDARY COLLEGE

	SCALE AS SHOWN(A1)
REVISION	A
SHEET	1 OF 2
REF	16023_DET_1A