


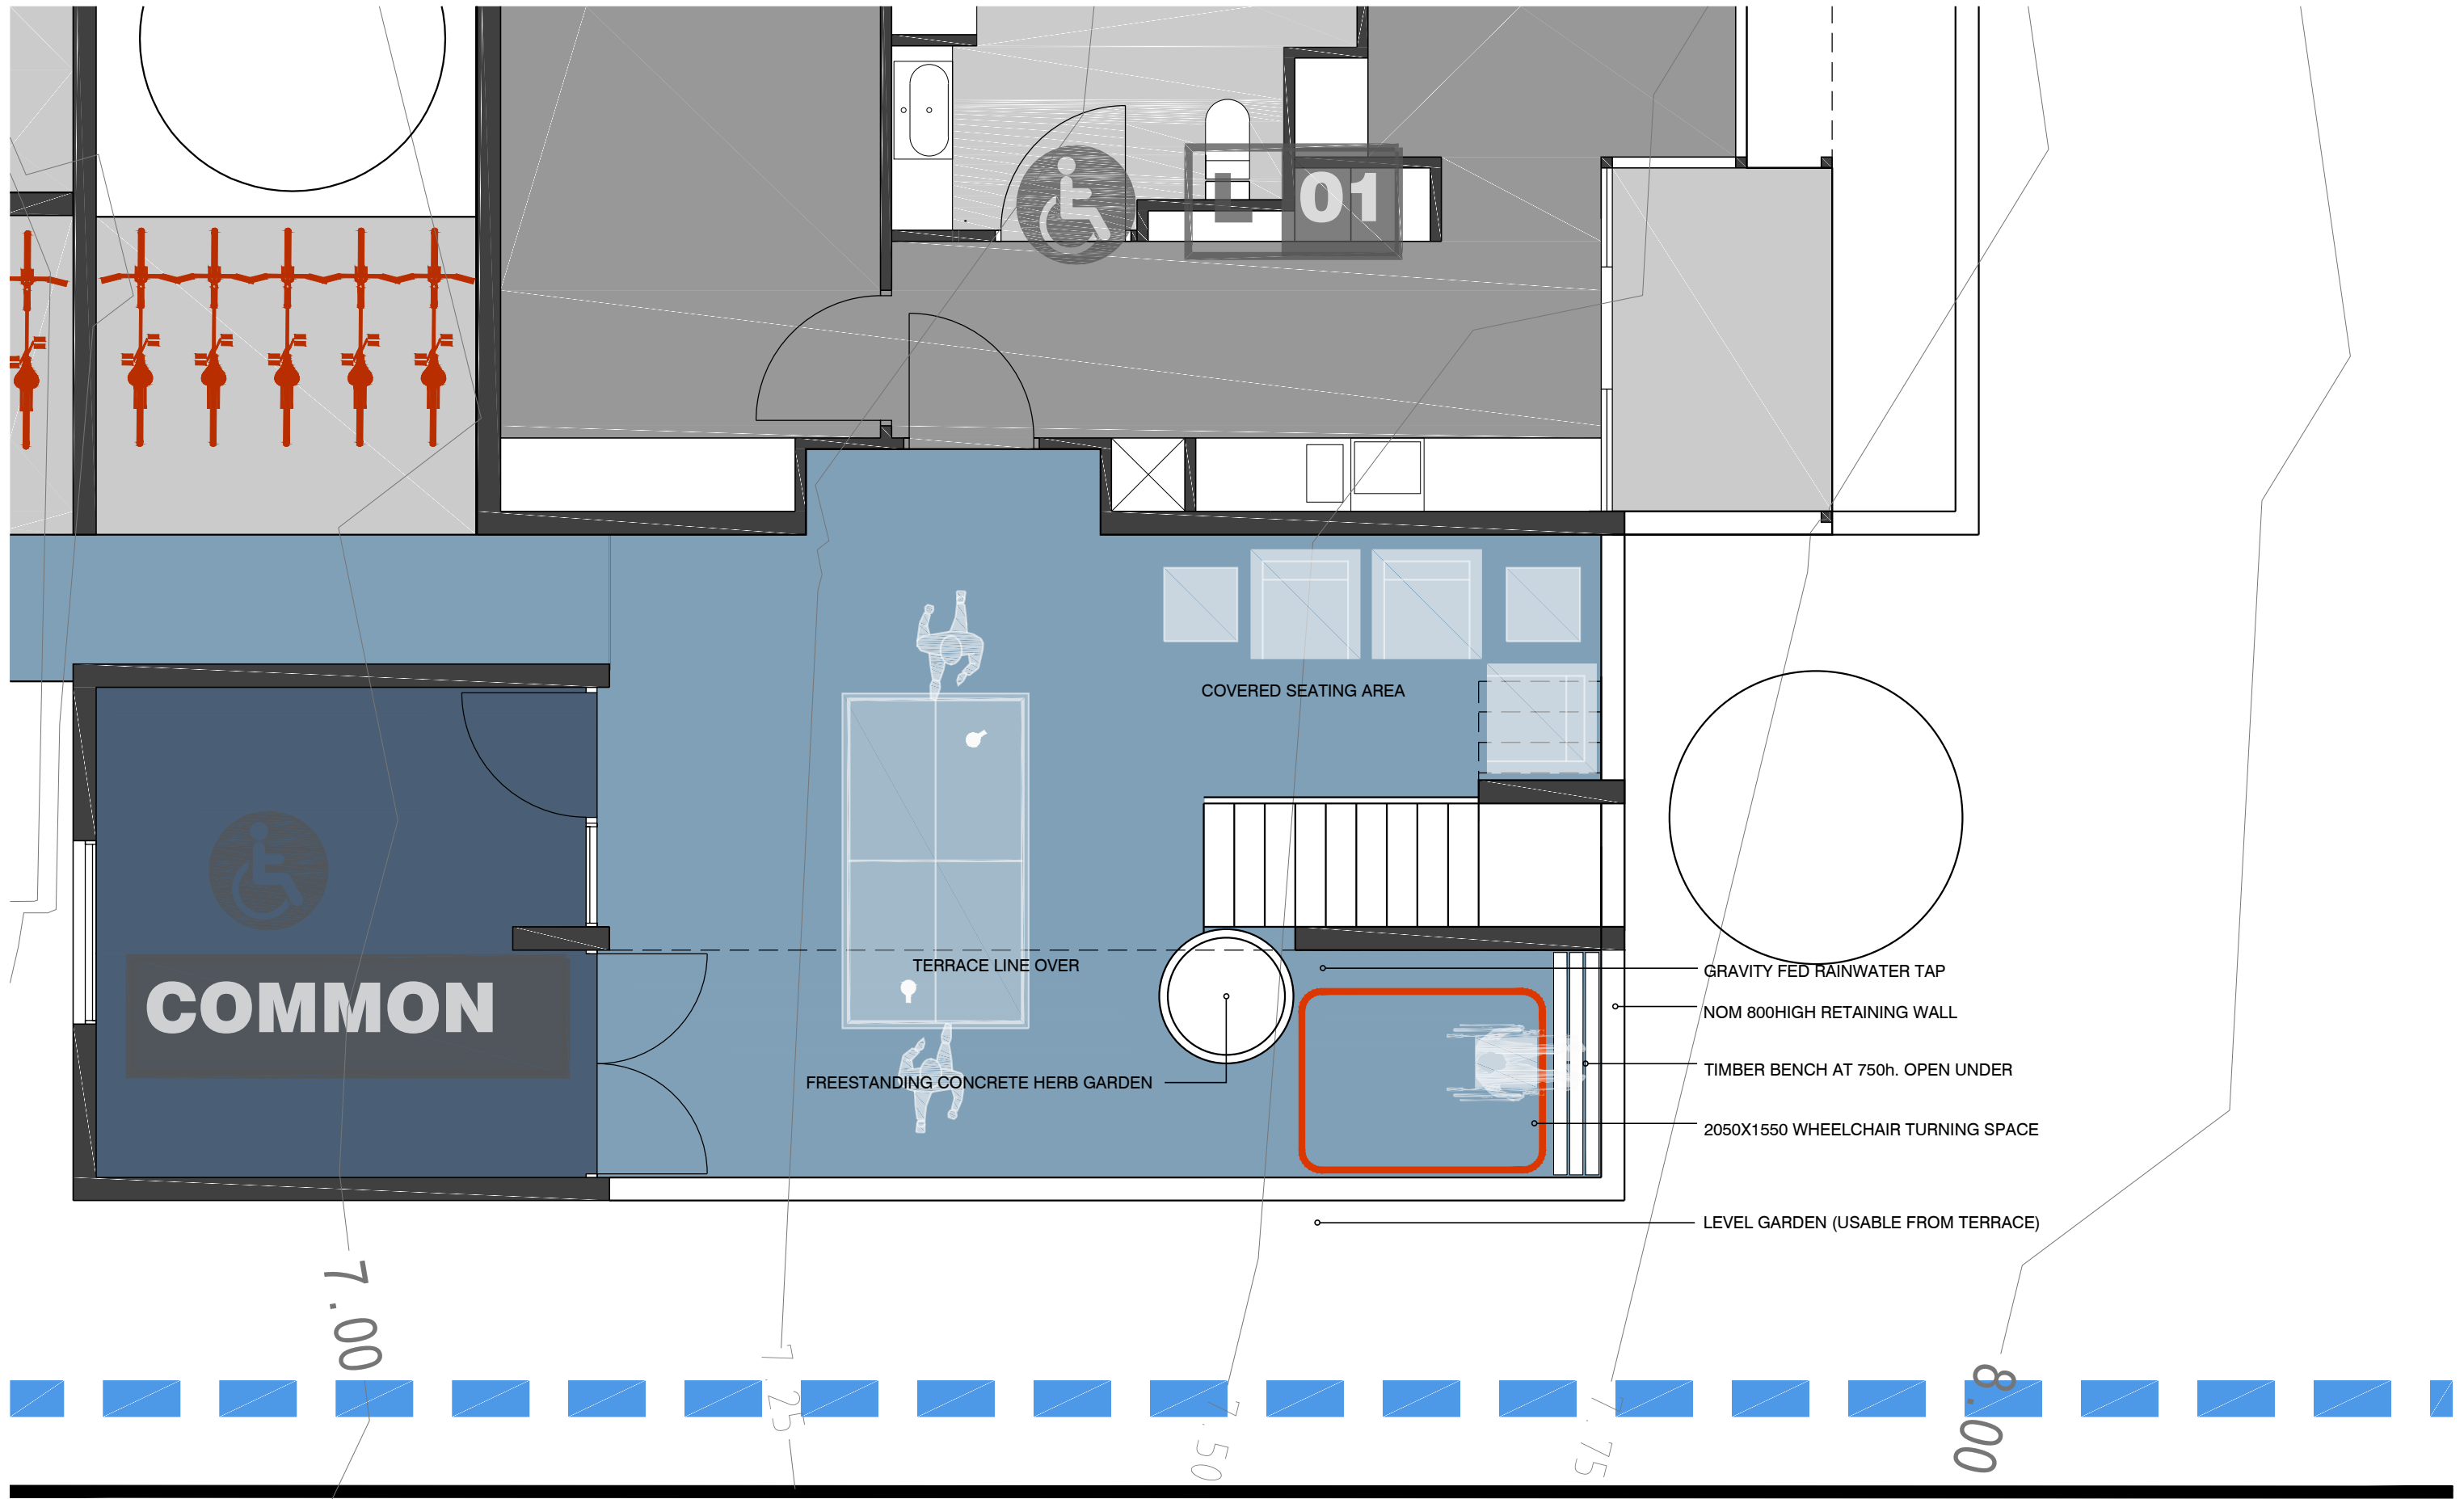

COMMUNAL TERRACE PLAN