


ROAD.No.2

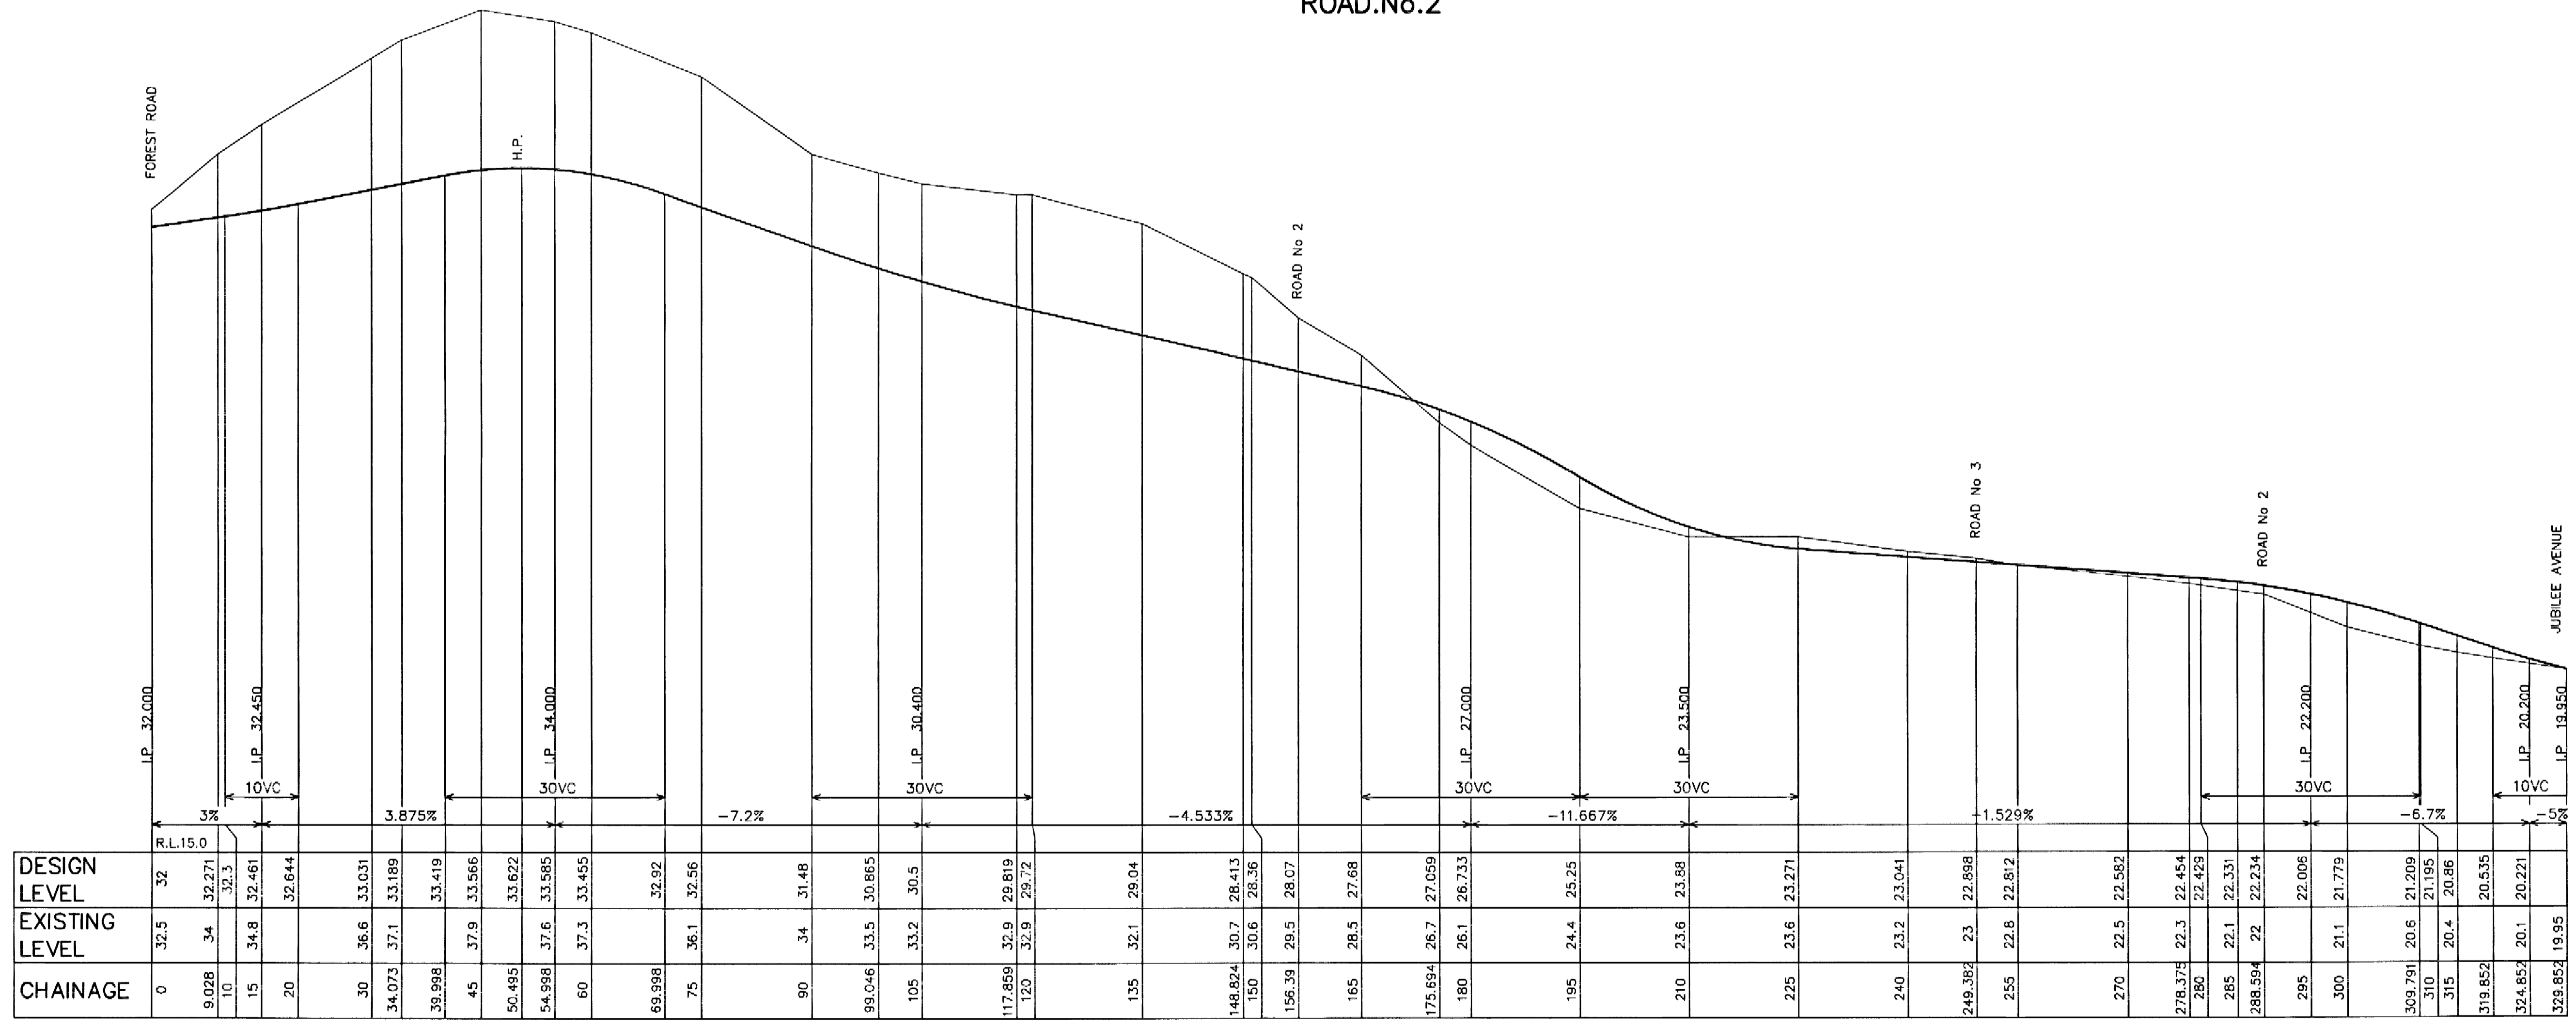

ROAD.No.1

DA ISSUE

REV	DATE	DESCRIPTION	BY	VER	APP
01	27/09/04	DA SUBMISSION	GK		
		AMENDMENTS			

Disclaimer and Copyright:
 ALL DIMENSIONS TO BE CHECKED
 ON SITE BY SUPERINTENDANT
 PRIOR TO CONSTRUCTION. USE
 WRITTEN DIMENSIONS ONLY, DO
 NOT SCALE.
 © 2004 W P Brown & Partners Pty Ltd

Brown Consulting (NSW) Pty Ltd
 Level 2, 82 Waterloo Road Macquarie Park NSW Australia 2113
 Telephone: 02 9900 1000 Facsimile: 02 9900 1099

BROWN

Sydney
 Canberra
 Brisbane
 Melbourne
 Singapore

VERIFICATION		
INITIALS	SIGNATURE	DATE

Architect:
DENNIS LEECH & ASSOCIATES PTY LTD

Project:
 SECTOR 5
 WARRIEWOOD VALLEY

Drawing:
**LONG SECTIONS
 ROAD No. 2 & 3**

Drawn by: DCA	Sheet: 2 OF 3
Design by: GK	Scale: 1:500 (H) 1:100 (V)
Project No: X04023	
Drawing No: C02	Rev: 01