


**DETAIL PLAN**  
5 OF 5

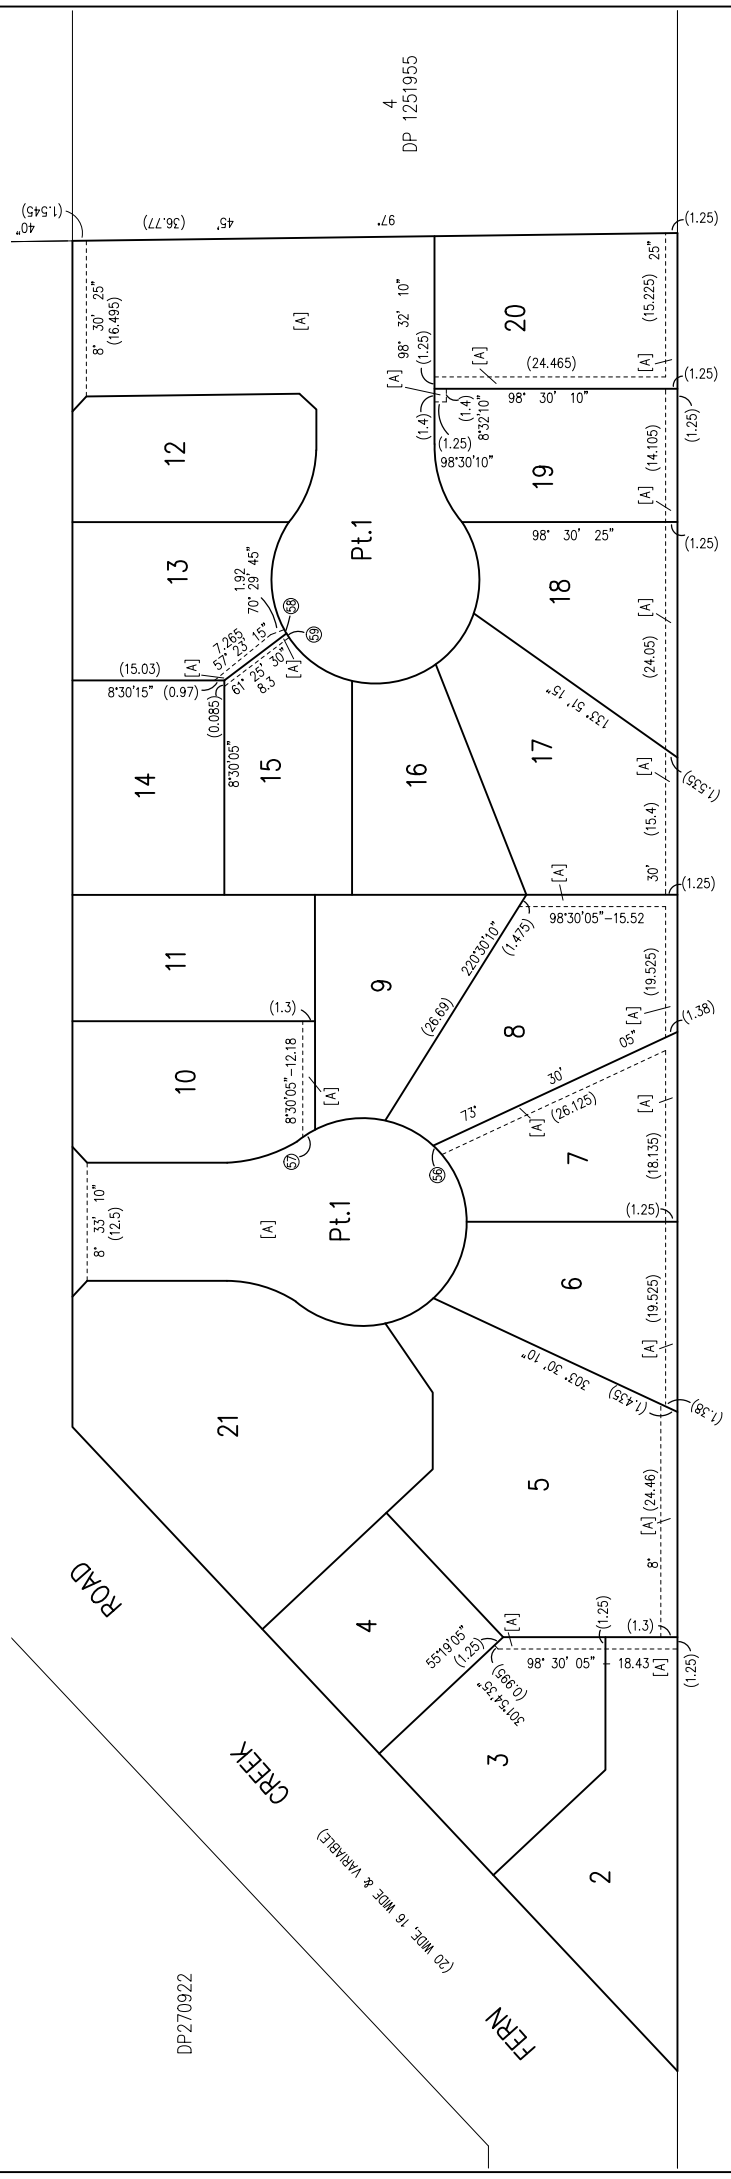

DP 367229

**EASEMENTS**  
[A] - EASEMENT TO DRAIN WATER 1.25, 1.3 & VARIABLE WIDTH

**TABLE OF CURVED BOUNDARIES**

LINE	BEARING	DISTANCE	ARC RADIUS
56	144° 56' 15"	1.32	11.0
57	67° 24' 55"	1.52	11.0
58	159° 27' 10"	0.8	11.0
59	157° 11' 20"	0.07	11.0

SURVEYOR Name: Brandon Bowd Date: 30/6/2020 Reference: 192366-1	PLAN OF SUBDIVISION LOT 6 IN DP736961	LGA: NORTHERN BEACHES Locality: WARRIEWOOD Reduction Ratio: 1:500 Lengths are in metres.	Registered
--	--	---	------------