


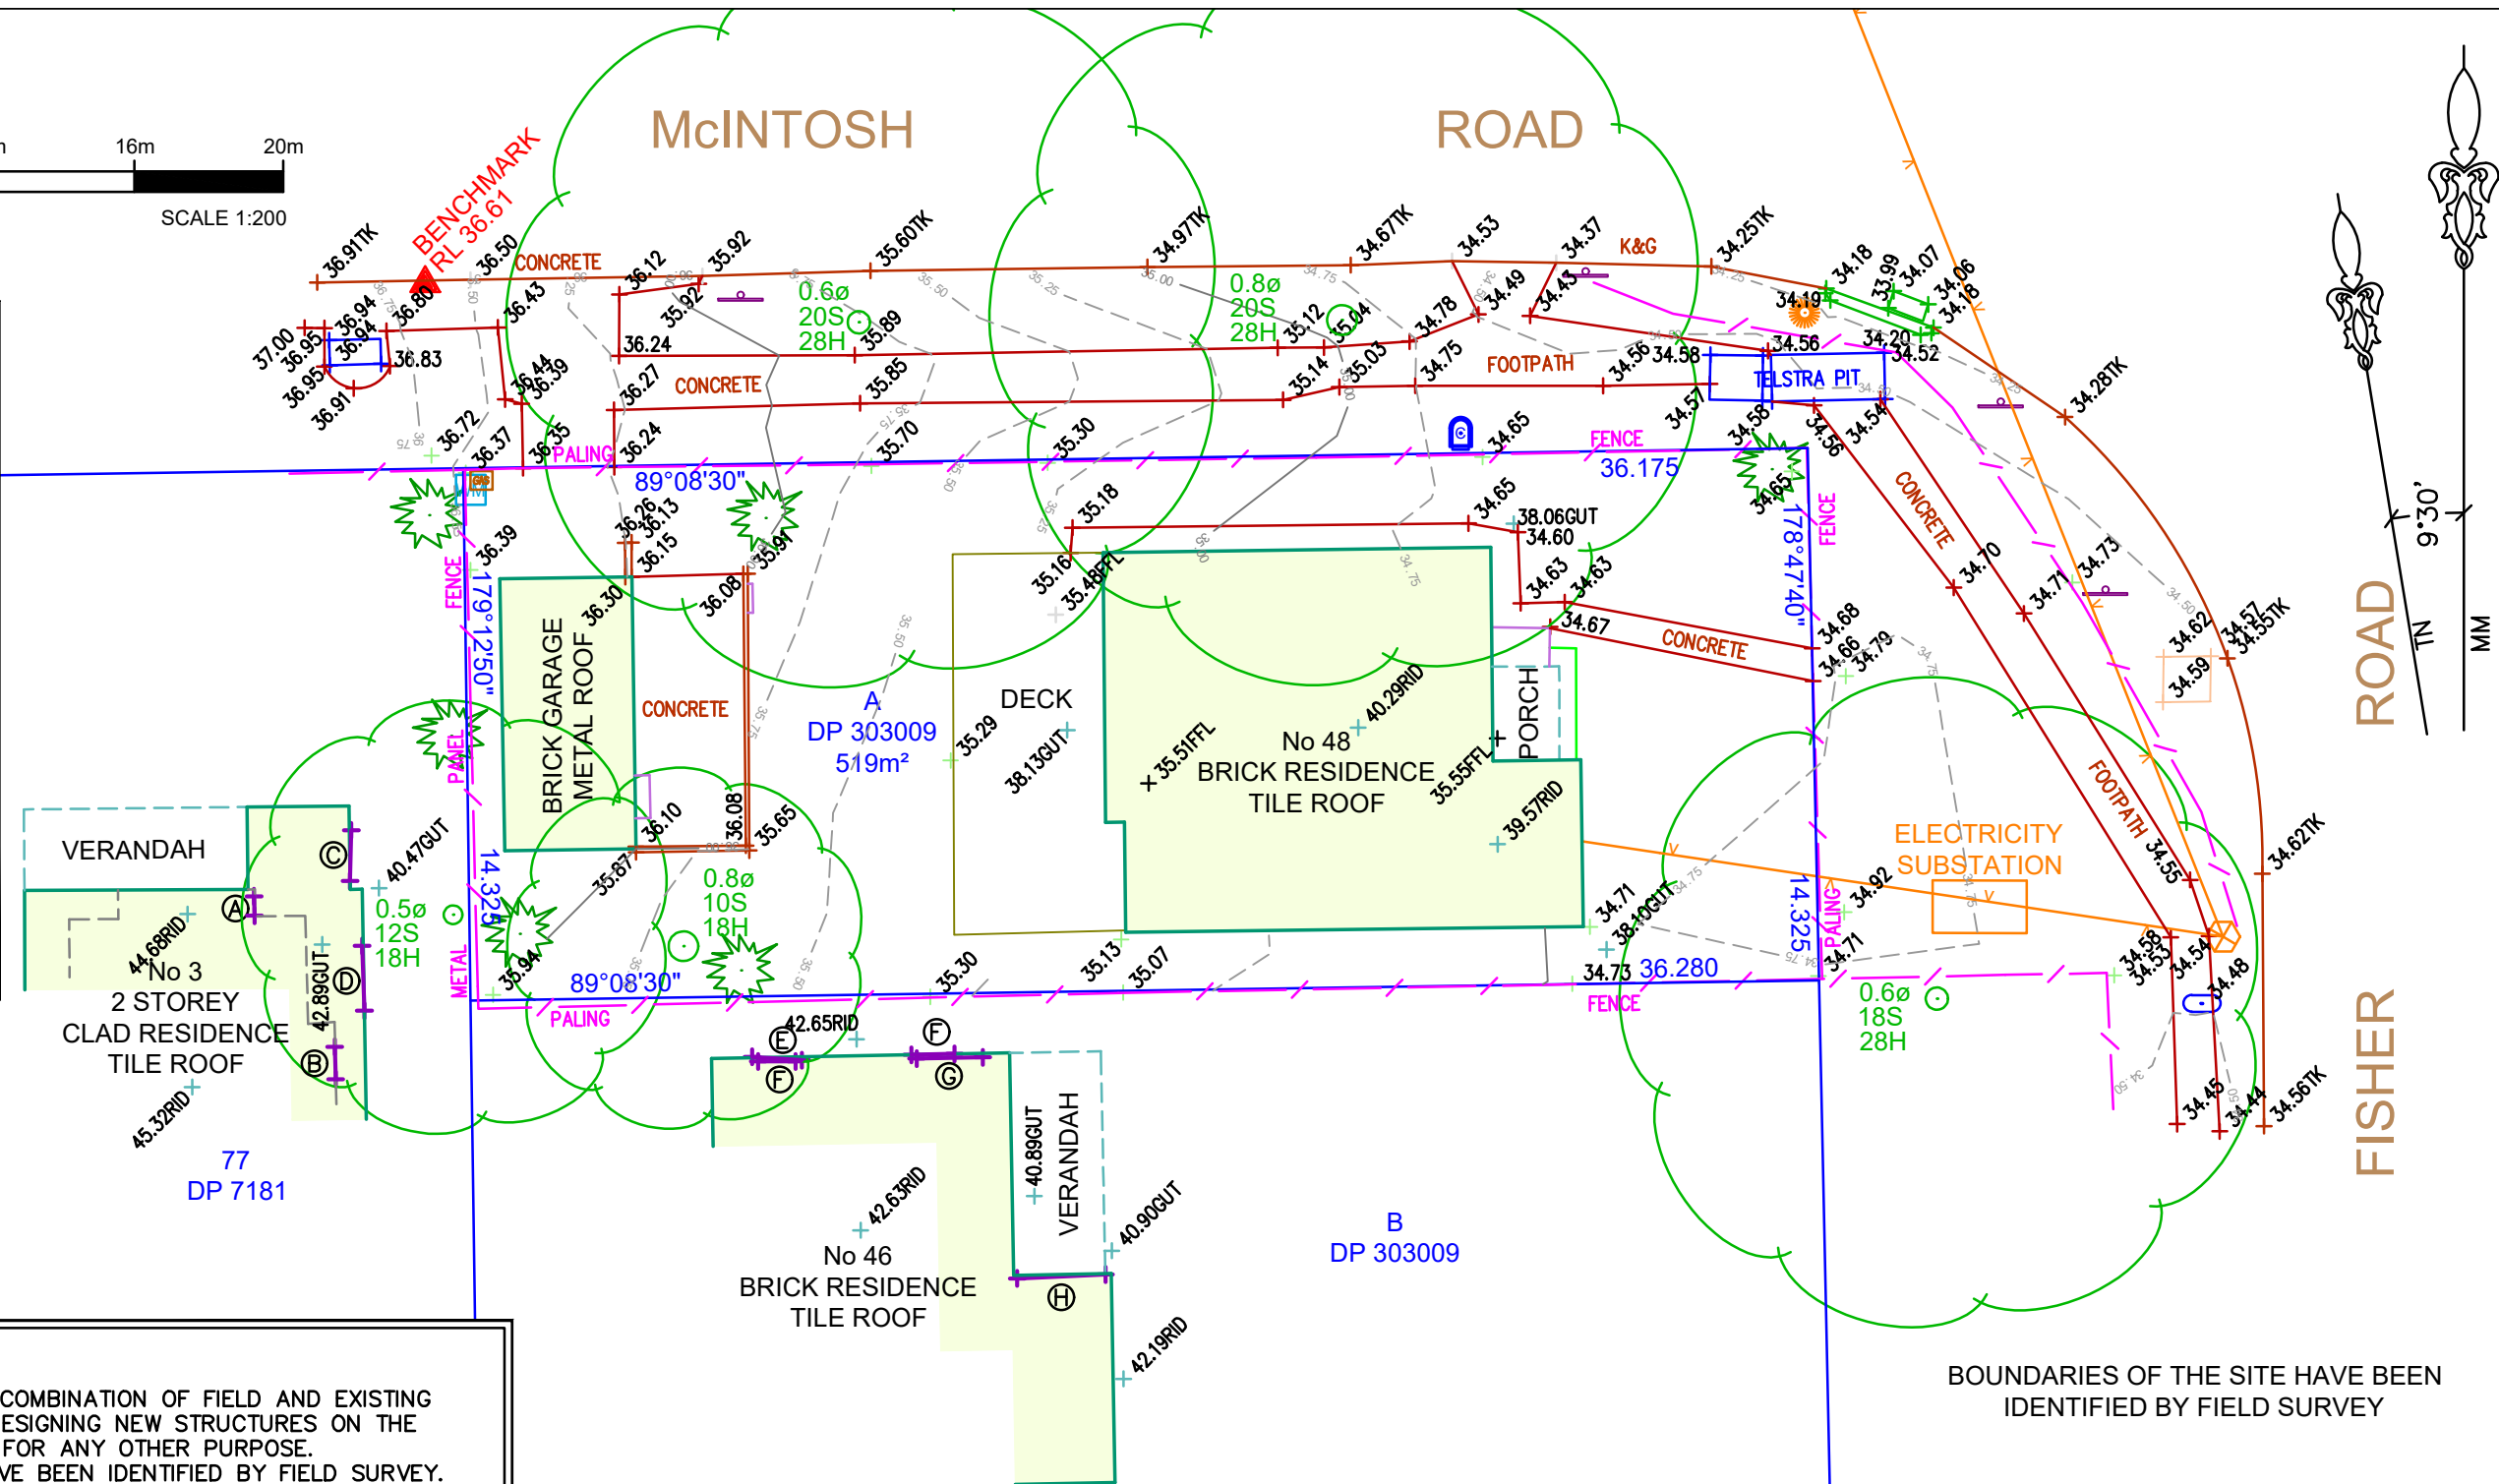

SYMBOL LEGEND

- COMMUNICATIONS PILLAR
- COMMUNICATIONS PIT SINGLE
- LIGHT POLE
- POWER POLE
- GAS VALVE BOX
- SIGN
- WATER METER
- SHRUB
- TREE
 - 0.1 Ø → TRUNK DIAMETER
 - 1 S → TREE SPREAD
 - 1 H → TREE HEIGHT
- GUT DENOTES GUTTER
- RID DENOTES RIDGE
- FFL DENOTES FINISHED FLOOR LEVEL
- TK DENOTES TOP OF KERB



IMPORTANT NOTES:

- THIS PLAN IS PREPARED FROM A COMBINATION OF FIELD AND EXISTING RECORDS FOR THE PURPOSE OF DESIGNING NEW STRUCTURES ON THE LAND AND SHOULD NOT BE USED FOR ANY OTHER PURPOSE.
- THE BOUNDARIES OF THE SITE HAVE BEEN IDENTIFIED BY FIELD SURVEY.
- MARKS INDICATING LOCATION OF NEW STRUCTURES AND/OR BOUNDARIES MUST BE PLACED BY A REGISTERED SURVEYOR PRIOR TO ANY CONSTRUCTION COMMENCING.
- DO NOT SCALE OFF THE PLAN, POSITION OF IMPROVEMENTS SHOWN IS DIAGRAMMATIC ONLY. WHERE RELATION OF STRUCTURES TO BOUNDARY IS CRITICAL, FURTHER SURVEY MAY BE REQUIRED.
- CONTOURS (IF SHOWN) DEPICT GENERAL TOPOGRAPHY, EXCEPT AT SPOT LEVELS. THEY DO NOT NECESSARILY REPRESENT THE EXACT LEVEL AT ANY PARTICULAR POINT ALONG THE CONTOUR.
- THIS NOTE FORMS AN INTEGRAL PART OF THIS PLAN.

LINETYPE LEGEND

- BOUNDARY
- BUILDING EDGE
- GUTTER / RIDGE LINE / AWNING
- FENCE
- AERIAL ELECTRICITY LINE
- MAJOR CONTOURS
- MINOR CONTOURS

BOUNDARIES OF THE SITE HAVE BEEN IDENTIFIED BY FIELD SURVEY


WINDOW SCHEDULE

WINDOW	SILL	SOFFIT
A	42.08	43.25
B	41.90	43.27
C	38.76	39.70
D	38.74	39.90
E	37.38	37.96
F	39.42	40.72
G	37.46	37.98
H	39.43	40.74

THIS DRAWING AND THE DESIGN SHOWN HEREON IS THE PROPERTY OF ENSURE CONSULTING PTY LTD AND SHALL NOT BE COPIED NOR REPRODUCED IN PART OR IN WHOLE IN ANY FORM WITHOUT THE WRITTEN PERMISSION OF ENSURE CONSULTING PTY LTD, NSW, AUSTRALIA, AND SHALL BE USED ONLY BY THE CLIENT OF ENSURE CONSULTING PTY LTD FOR THE PROJECT FOR WHICH IT WAS PROVIDED.

				DRAWN: I.T.	
				CHECKED: J.E.	
				DATUM: AHD	
				ORIGIN OF LEVELS: CORSNET GNSS	
				CONTOUR INTERVAL: 0.25	
				SCALE: 1:200	
B	30.06.2021	PLAN NOTES CHANGED	I.T.	J.E.	
A	4.05.2021	ORIGINAL	I.T.	J.E.	
Rev	DATE		Dm	Chk	

A3

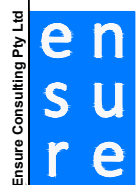

Ensure Consulting Pty Ltd

ABN: 20 624 253 032
Unit 8, 10-12 Sylvester Avenue
Unanderra NSW 2526 Australia
Po Box 243, St Leonards NSW 1590
Tel: (+61) 412 757 708
Tel: (+61) 406 069 887
Email: office@ensureco.com.au

REGISTERED SURVEYOR Ziemowit Tomasz Wierzchowski No 8651

PLAN SHOWING LEVELS,
DETAILS AND CONTOURS
48 FISHER ROAD,
DEE WHY

DATE: 30/06/2021 SHEET 1 OF 1

DRAWING No:

211212 DE-01 B