


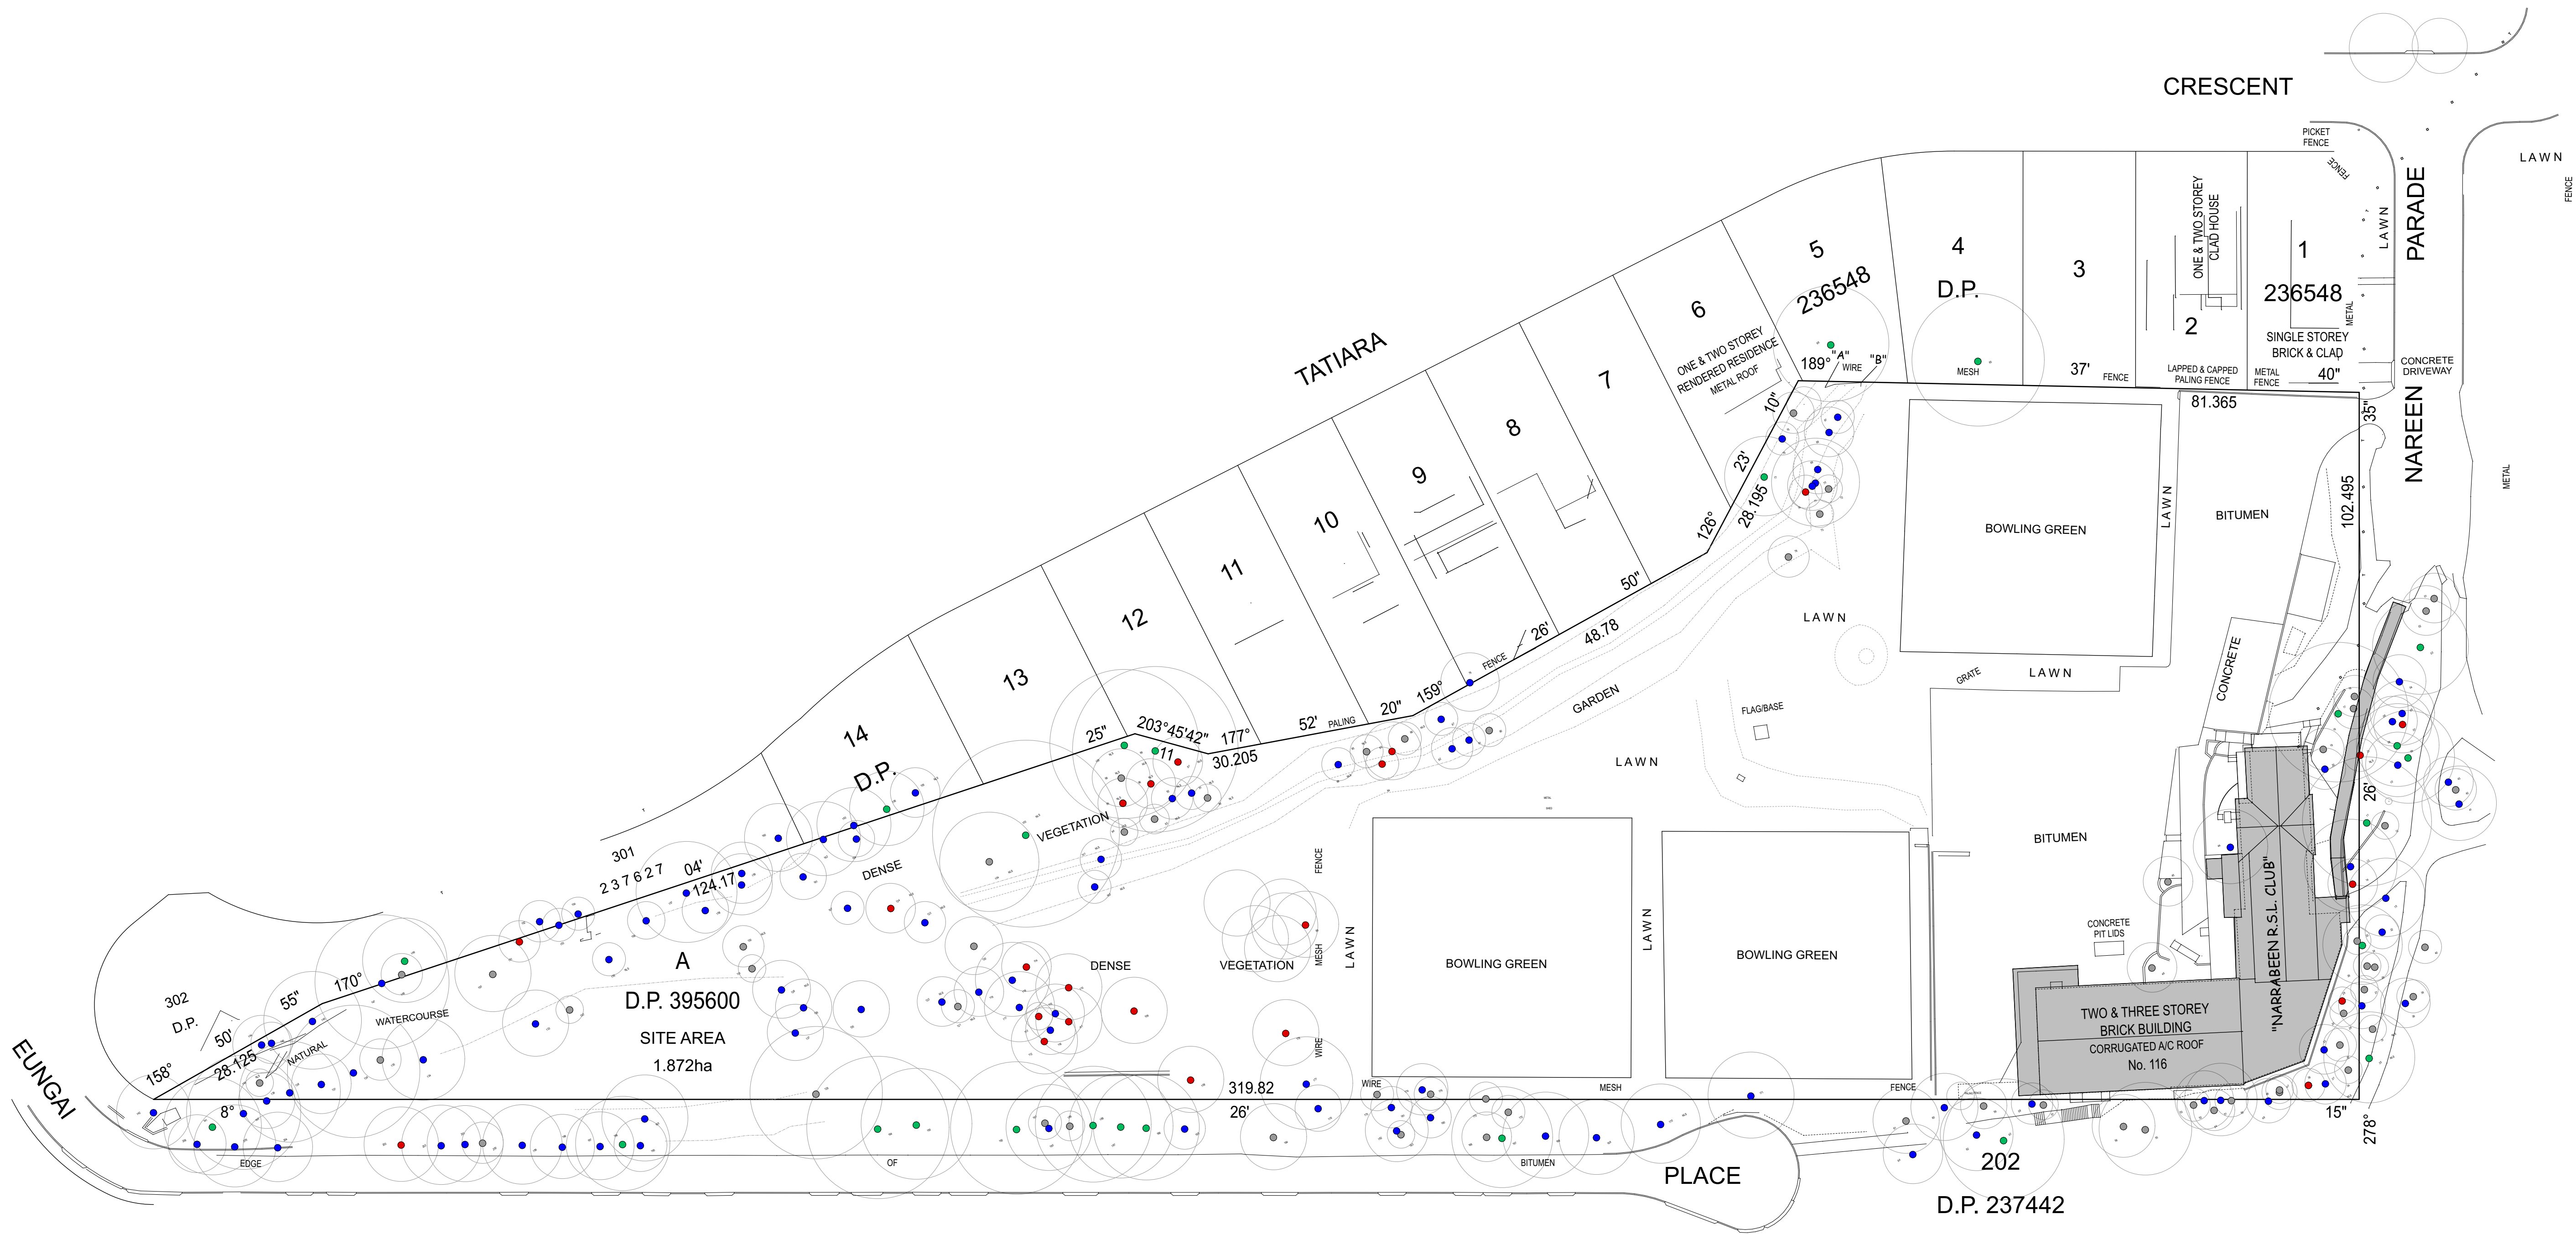

LEGEND

- EXISTING BUILDING/ROOF STRUCTURE TO BE DEMOLISHED
- EXISTING PATHS/RETAINING WALLS TO BE DEMOLISHED

The Builder shall check all dimensions and levels on site prior to construction. Notify any errors, discrepancies or omissions to the architect. Refer to written dimensions only. Do not scale drawings. Drawings shall not be used for construction purposes until issued for construction. This drawing reflects a design by ELo Architecture and is to be used only for work when referred to in writing by ELo Architecture.

REV	DATE	ISSUE
01	25/2/2025	ISSUE FOR DA

CLIENT
GMT Properties Pty Ltd
PROJECT
Demolition of Existing Structures

DRAWING TITLE
Demolition Plan
STAGE
Development Application
ADDRESS
116 Narcon Parade North Narrabeen 2101
Lot A DP9395600

DRAWN
MZ
CHECKED

DRAWING NO.
DA02
REVISION NO.
01

