




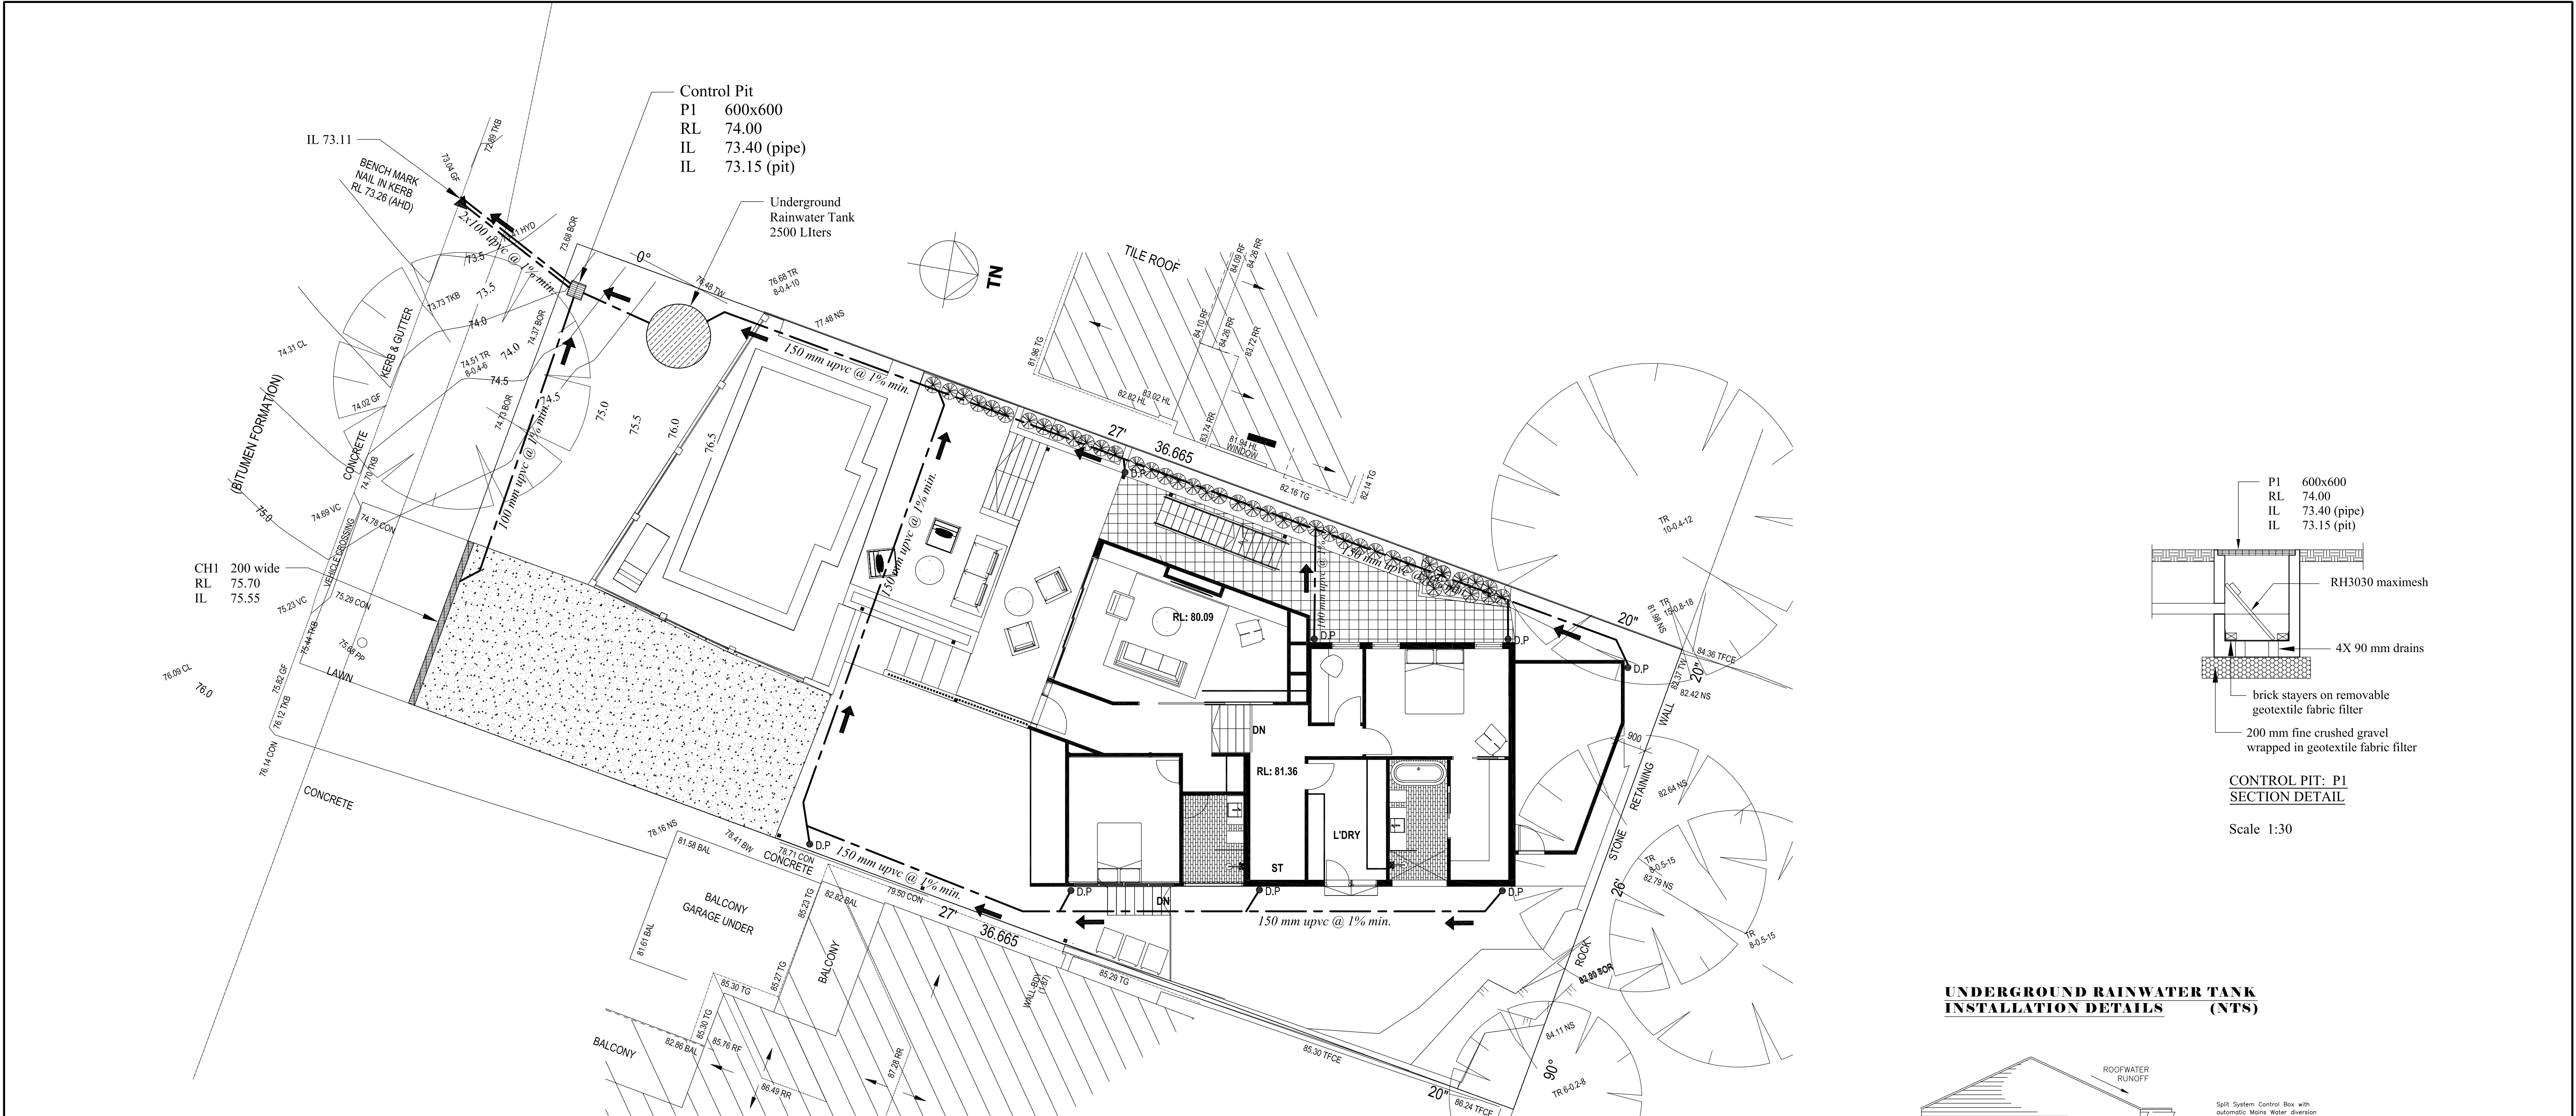

STORMWATER DRAINAGE PLAN Scale: 1/100
Site Area: 558.70 m2
Alterations and Additions to single dwelling: OSD in not required

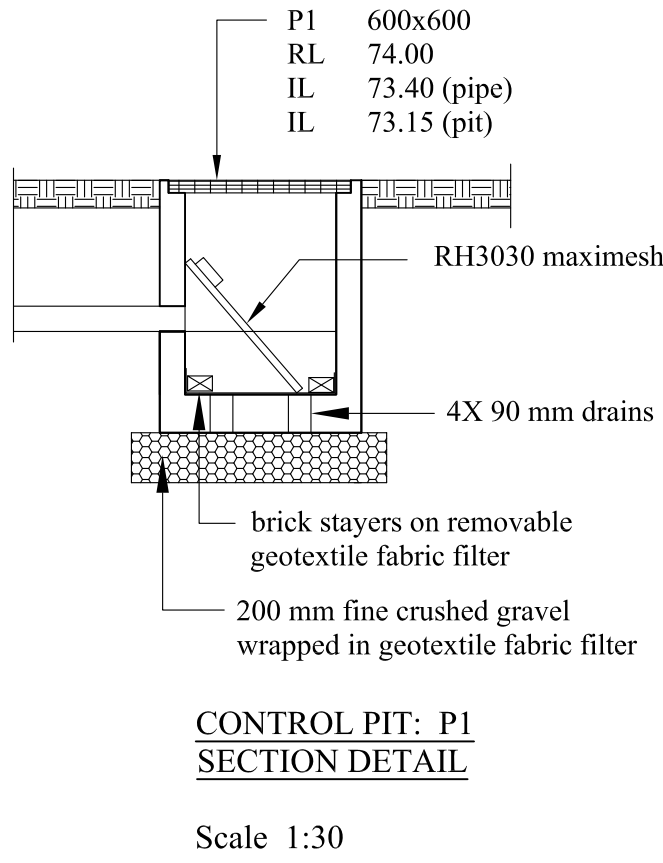

**UNDERGROUND RAINWATER TANK
INSTALLATION DETAILS (NTS)**

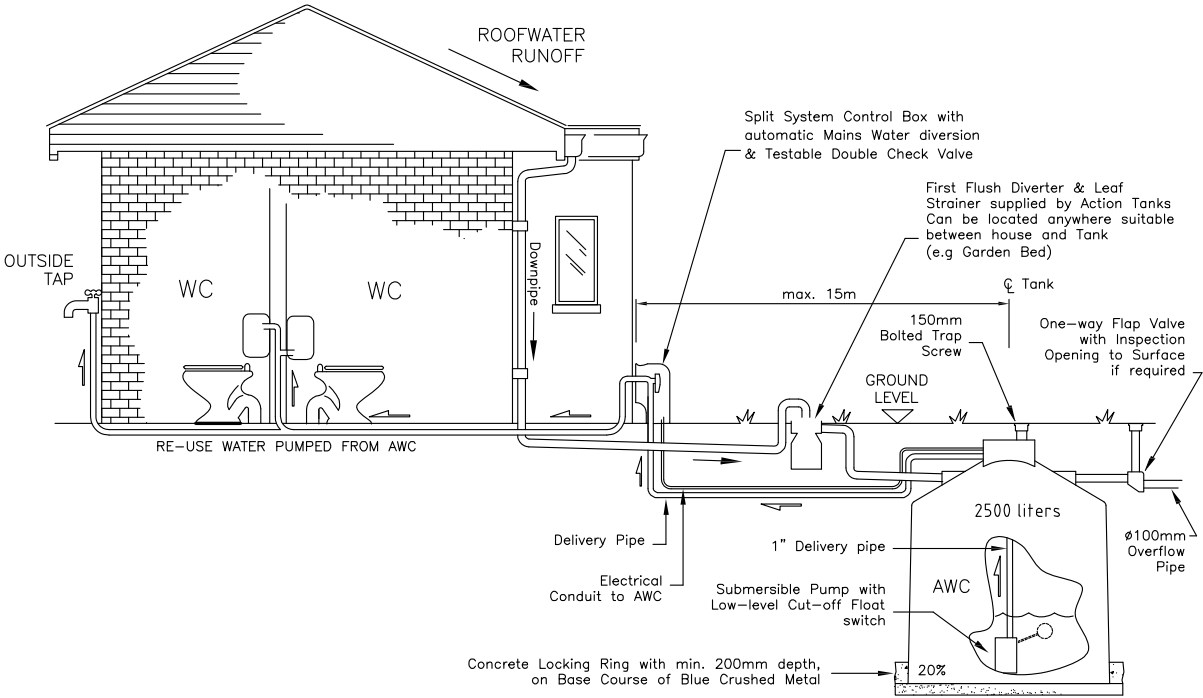

Plumbing for Underground Rainwater Tank with direct connection to the drinking water supply and providing Rainwater to :

- All Toilets
- 1 Outdoor tap
- Washing Machine cold water tap

Refer to BASIX Report for full connection requirements

Workmanship and installation procedures shall be in accordance with :

- Manufacturer's requirements
- Sydney Water requirements
- Local Council requirements