




BB	BOTTOM OF BANK
CL	CENTRELINE OF ROAD
D	DOOR
EB	ELECTRICAL BOX
FFW	FIRST FLOOR WINDOW
FL	FLOOR LEVEL
GFW	GROUND FLOOR WINDOW
G.PIT	GRATED PIT
HYD	HYDRANT
INV	INVERT LEVEL
K/L PIT	KERB INVERT PIT
LP	LIGHT POLE
M.H.	MANHOLE
PP	POWER POLE
P.C.	PRAM CROSSING
S.M.H.	SEWER MANHOLE
S.V.	STOP VALE
TG	TOP OF GUTTER
TK	TOP OF KERB
TB	TOP OF BANK
TW	TOP OF WALL
W	WINDOW
WM	WATER METER
E —	OVERHEAD CABLES

No	HEAD	SILL
W1	68.20	66.72
W2	68.02	66.87
W3	70.85	69.27
W4	71.02	69.68
W5	71.02	69.68
D	70.75	68.69
W7	68.10	67.31
W8	68.02	67.31
W9	70.86	70.08
W10	70.85	70.04
W11	70.83	69.29

NO COVENANTS AND/OR RESTRICTIONS HAVE BEEN
INVESTIGATED BY RAMSAY SURVEYORS PTY LTD

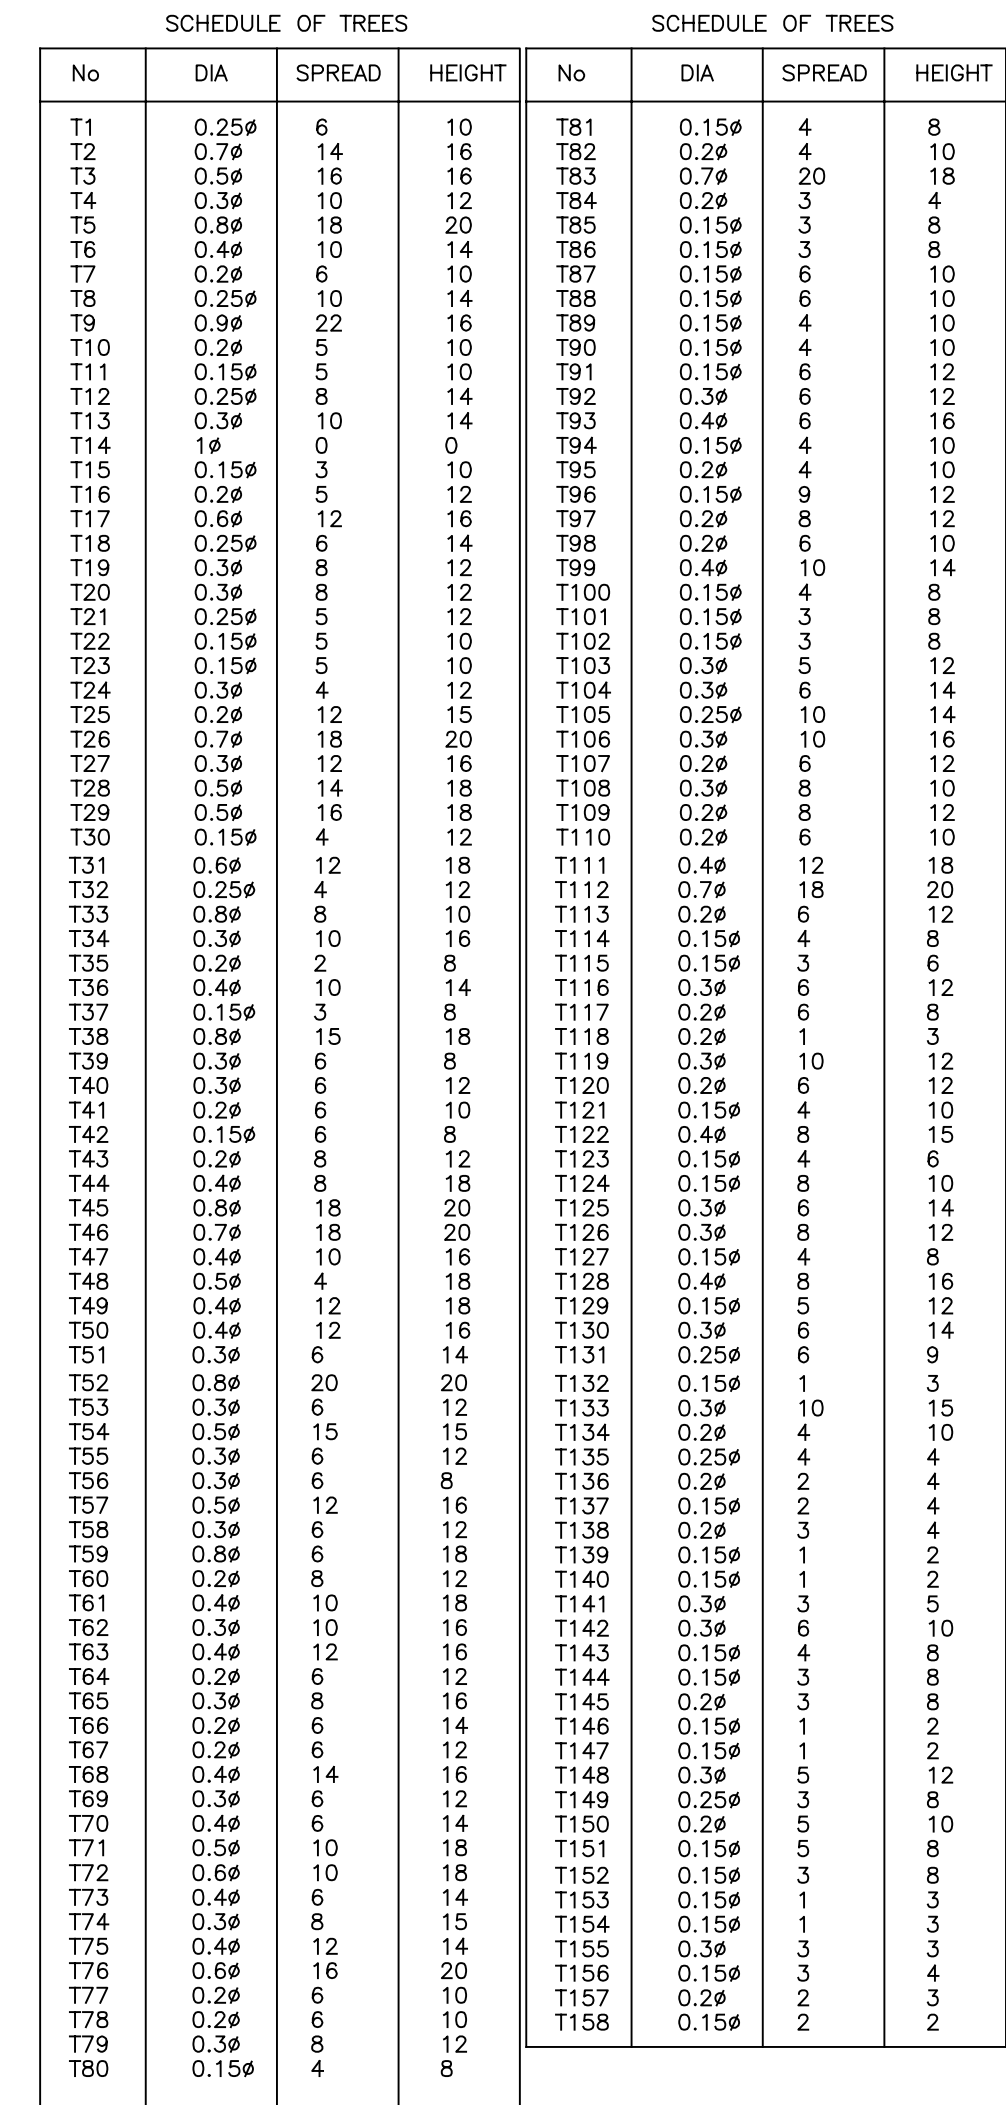

(A) RIGHT OF CARRIAGEWAY 9.145 WIDE & VARIABLE (DP 244776)

(X) EASEMENT TO MAINTAIN LIGHT AND POWER POLES 0.6 WIDE (VIDE WS75879 & AP107576)

CONTOUR INTERVALS ARE 1.0 USE STATED DIMENSIONS, DO NOT SCALE. © THIS PLAN & THE INFORMATION CONTAINED HEREON REMAINS THE PROPERTY OF RAMSAY SURVEYORS PTY LTD AND MUST NOT BE COPIED IN WHOLE OR PART WITHOUT THE WRITTEN CONSENT OF RAMSAY SURVEYORS PTY LTD & IS NOT TO BE USED FOR ANY OTHER PURPOSE THAN FOR THAT WHICH IT HAS BEEN PREPARED. THIS PLAN HAS BEEN PREPARED FOR THE SOLE USE OF THE INSTRUCTING PARTY &/OR THEIR NOMINATED CLIENT	AMENDMENTS		L.G.A NORTHERN BEACHES	INSTRUCTED BY: FARBOD DANESH	 RAMSAY & CO. SURVEYORS EST. 1962 Ramsay Surveyors Pty Limited ACN 607 389 748 "CARLINGFORD CENTRAL" SUITE 15, 241-245 PENNANT HILLS RD, CARLINGFORD NSW 2118 P.O. BOX 2244 CARLINGFORD NSW 2118 PH: (02) 9635 5840 EMAIL: surveyor@ramsay.com.au www.ramsay.com.au	PLAN SHOWING DETAIL AND LEVELS OVER LOT 16 IN DP 244776 49-51 ANNAM ROAD, BAYVIEW	<i>SCALE</i> 1:200@A1
	DATE 30/06/2021	DESCRIPTION 'BOUNDARY IDENTIFICATION SURVEY CARRIED OUT' ADDED, SIGNED BY REGISTERED SURVEYOR, SURVEY ADJUSTED TO MGA AZIMUTH	LOCALITY: BAYVIEW	RE: LUFF PIER ENGINEERING			<i>DATUM</i> AHD <i>SURVEY</i> MH <i>DRAWN</i> CSM <i>DATE</i> 30-7-20 <i>OUR REF</i> 8872 <i>SHEET 1 OF 1 SHEETS</i>