



LANDSCAPE PLAN

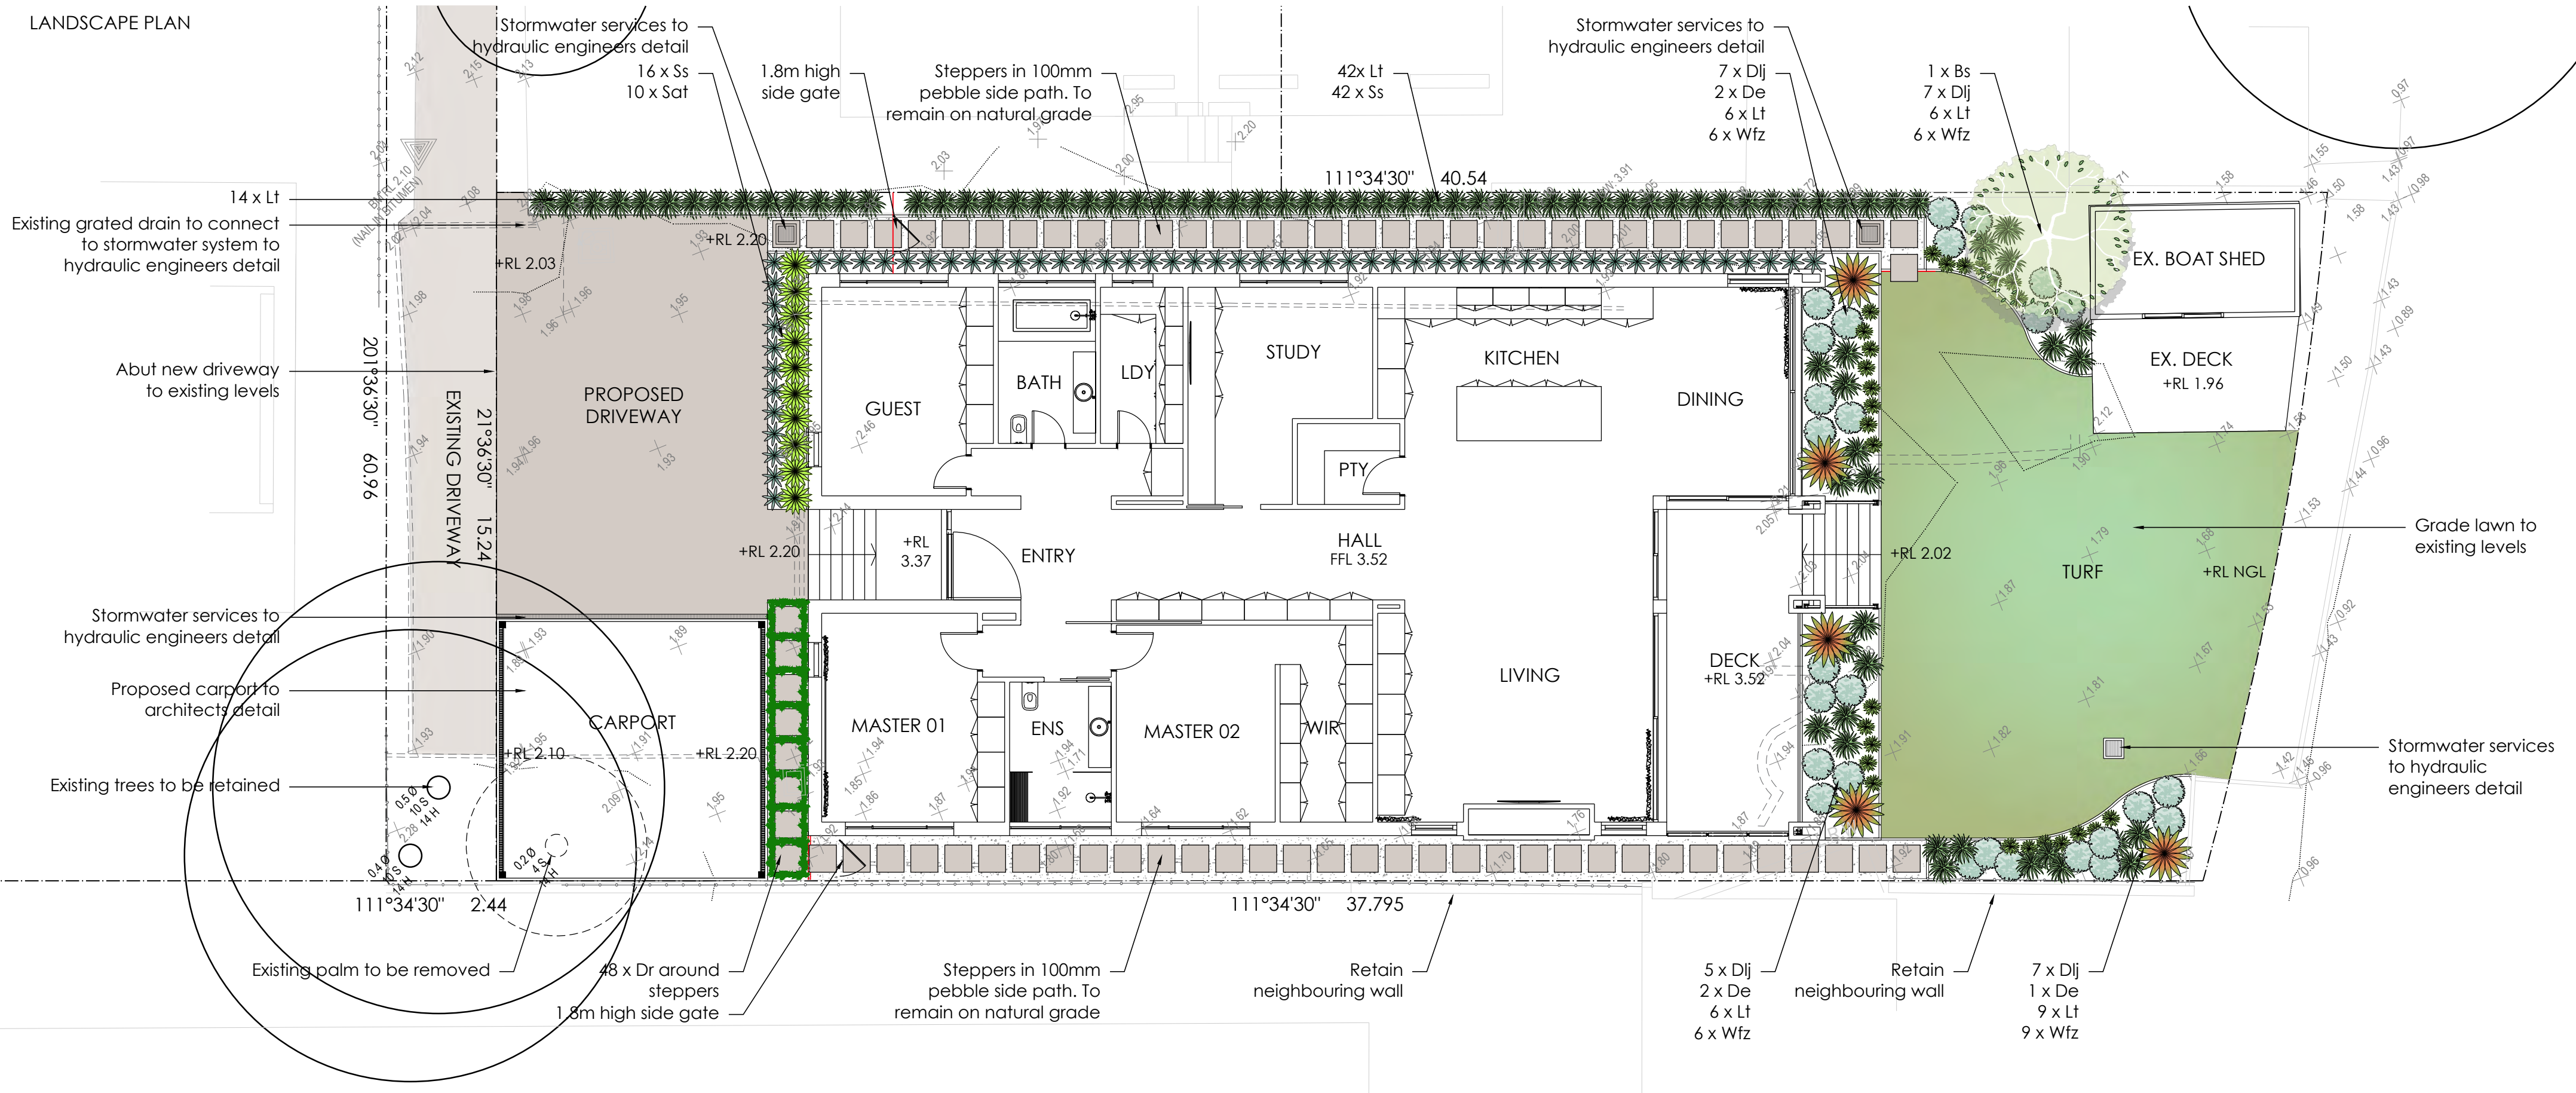






LEGEND

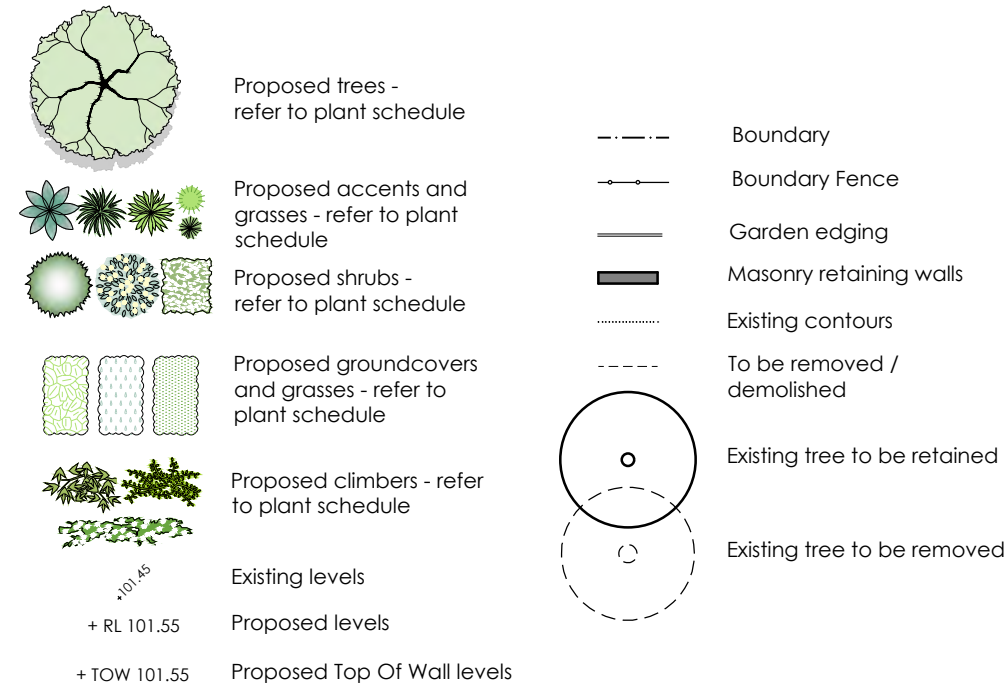

PLANT PALETTE

PLANT SCHEDULE Prepared by ecodeesign Pty Ltd

SYMBOL	BOTANICAL NAME	COMMON NAME	QUANTITY	POT SIZE	MATURE SIZE
Bs	*Banksia serrata	Old Man Banksia	1	100L	6m
Dlj	*Dianella caerulea 'Little Jess'	Blue Flax Lily	26	140mm	0.5m
Dr	*Dichondra repens	Kidney Weed	48	100mm	cover
De	*Doryanthes excelsa	Gymea Lily	5	200mm	2m
Lt	*Lomandra 'Tanika'	Fine-leaved Mat Rush	83	140mm	0.5m
Ss	Sansevieria 'Silbersee'	Mother-in-Laws Tongue	58	150mm	0.5m
Sst	Sansevieria stuckyi	Elephant tusk	10	200mm	1.8m
Wfz	*Westringia fruticosa 'Zena'	Compact Westringia	27	300mm	1m
	* Native Species				

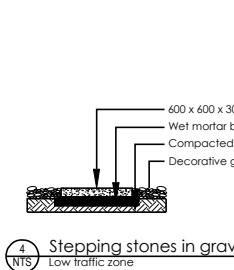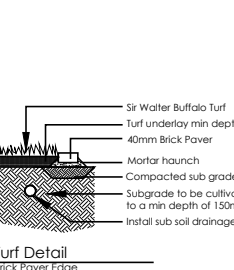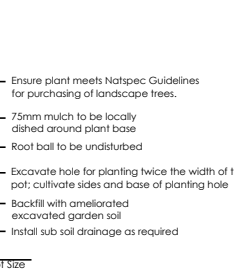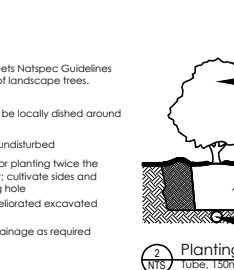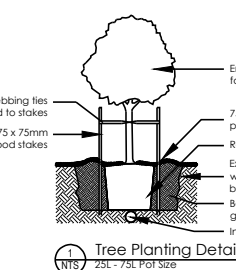

REVISION	DESCRIPTION	DRAWN	CHECK	DATE
A	SUBMITTED TO CLIENT FOR COMMENT	GC	AS	05-02-25
B	AMEND TO UPDATED ARCHITECTURALS	GC	AS	08-04-25
C	ISSUE FOR APPROVAL	GC	AS	28-04-25

**ecodeesign**  
outdoor living environments

po box 8136 baulkham hills nsw 2153  
unit 61/5 gladsstone road castle hill nsw 2154  
02 9680 7712  
www.ecodeesign.com.au  
Member of Australian Institute of Landscape Architects

1. Do not scale from drawings  
2. Verify all measurements on site  
3. Notify ecodeesign of any inconsistencies  
4. Copyright © ecodeesign. All rights reserved  
5. Drawing remains the property of ecodeesign

6. All work to comply with relevant Australian Standards or Building Code of Australia  
7. All work to be performed by a suitably qualified tradesperson  
8. For application purposes only - NOT FOR CONSTRUCTION

ADDRESS  
**29 EMERALD STREET, NARRABEEN**

CLIENT  
**BELINDA & EINAR HOPSDAL**

PROJECT  
**NEW RESIDENCE**

DRAWING  
**LANDSCAPE PLAN**

SCALE  
**1:100 @ A2**

ISSUE  
**DA**

SHEET  
**L - 01**

DRAWN  
**GC**

CHECK  
**AS**

DATE  
**28-04-25**

REVISION  
**C**