




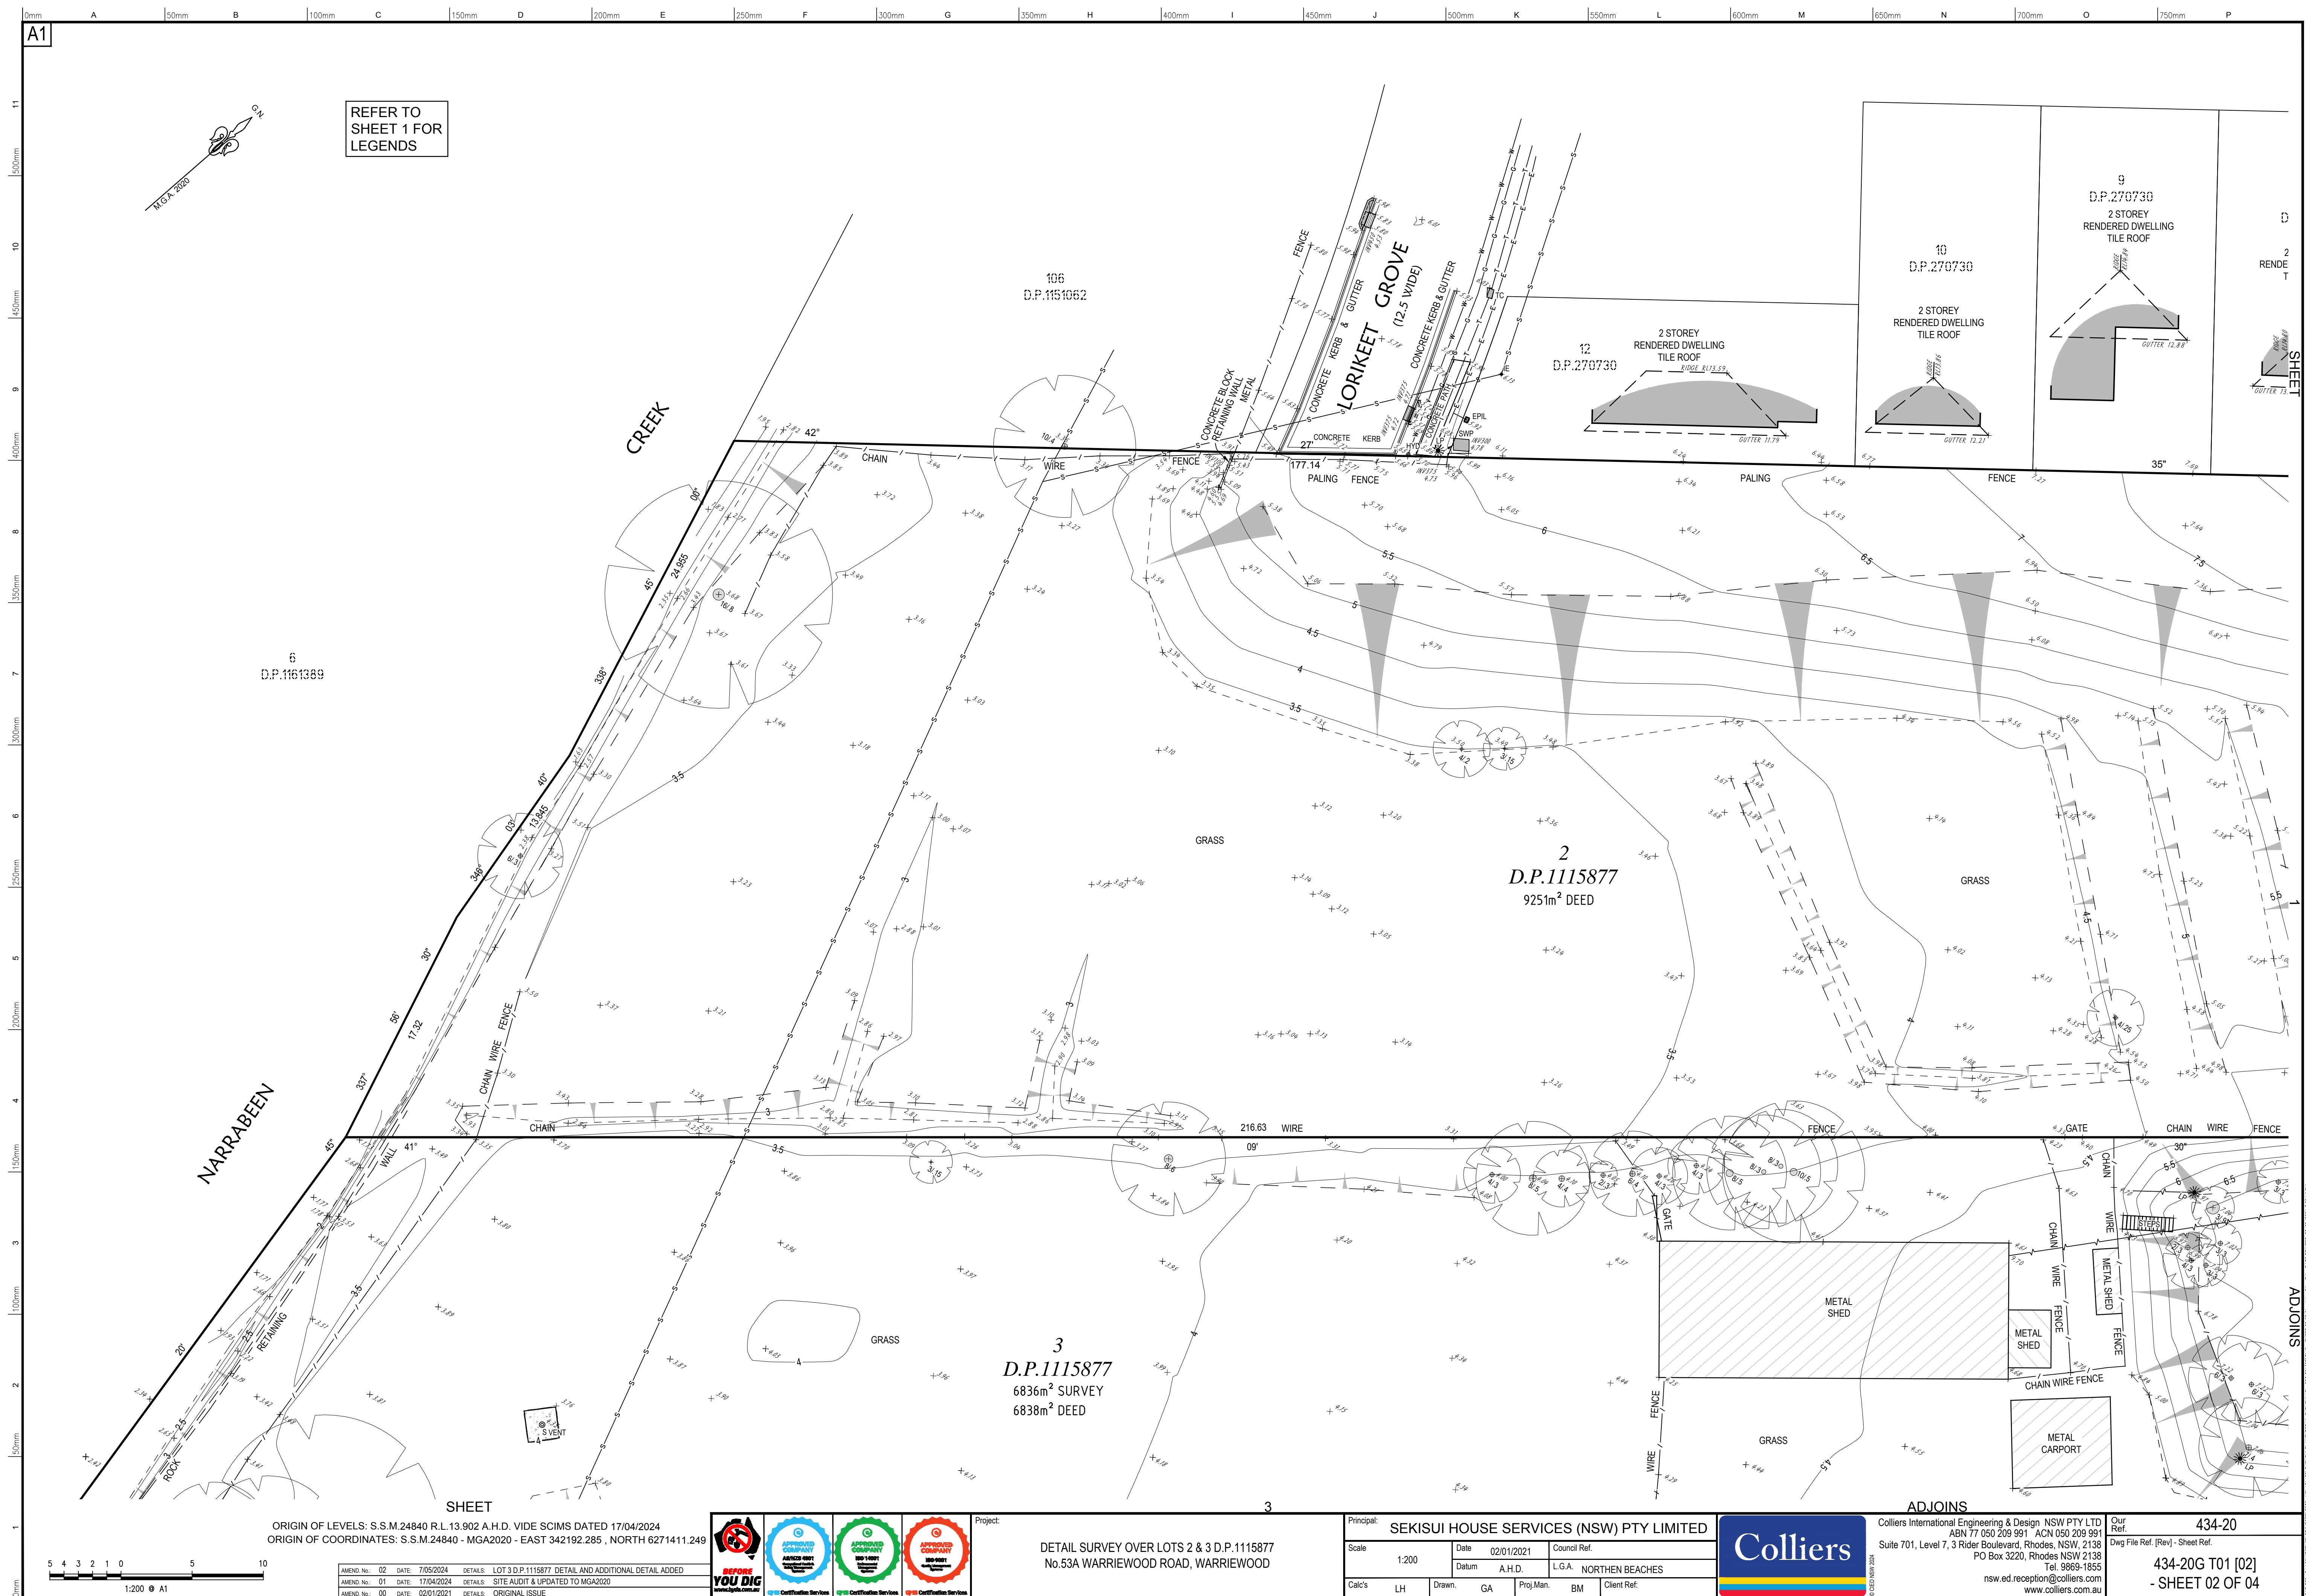

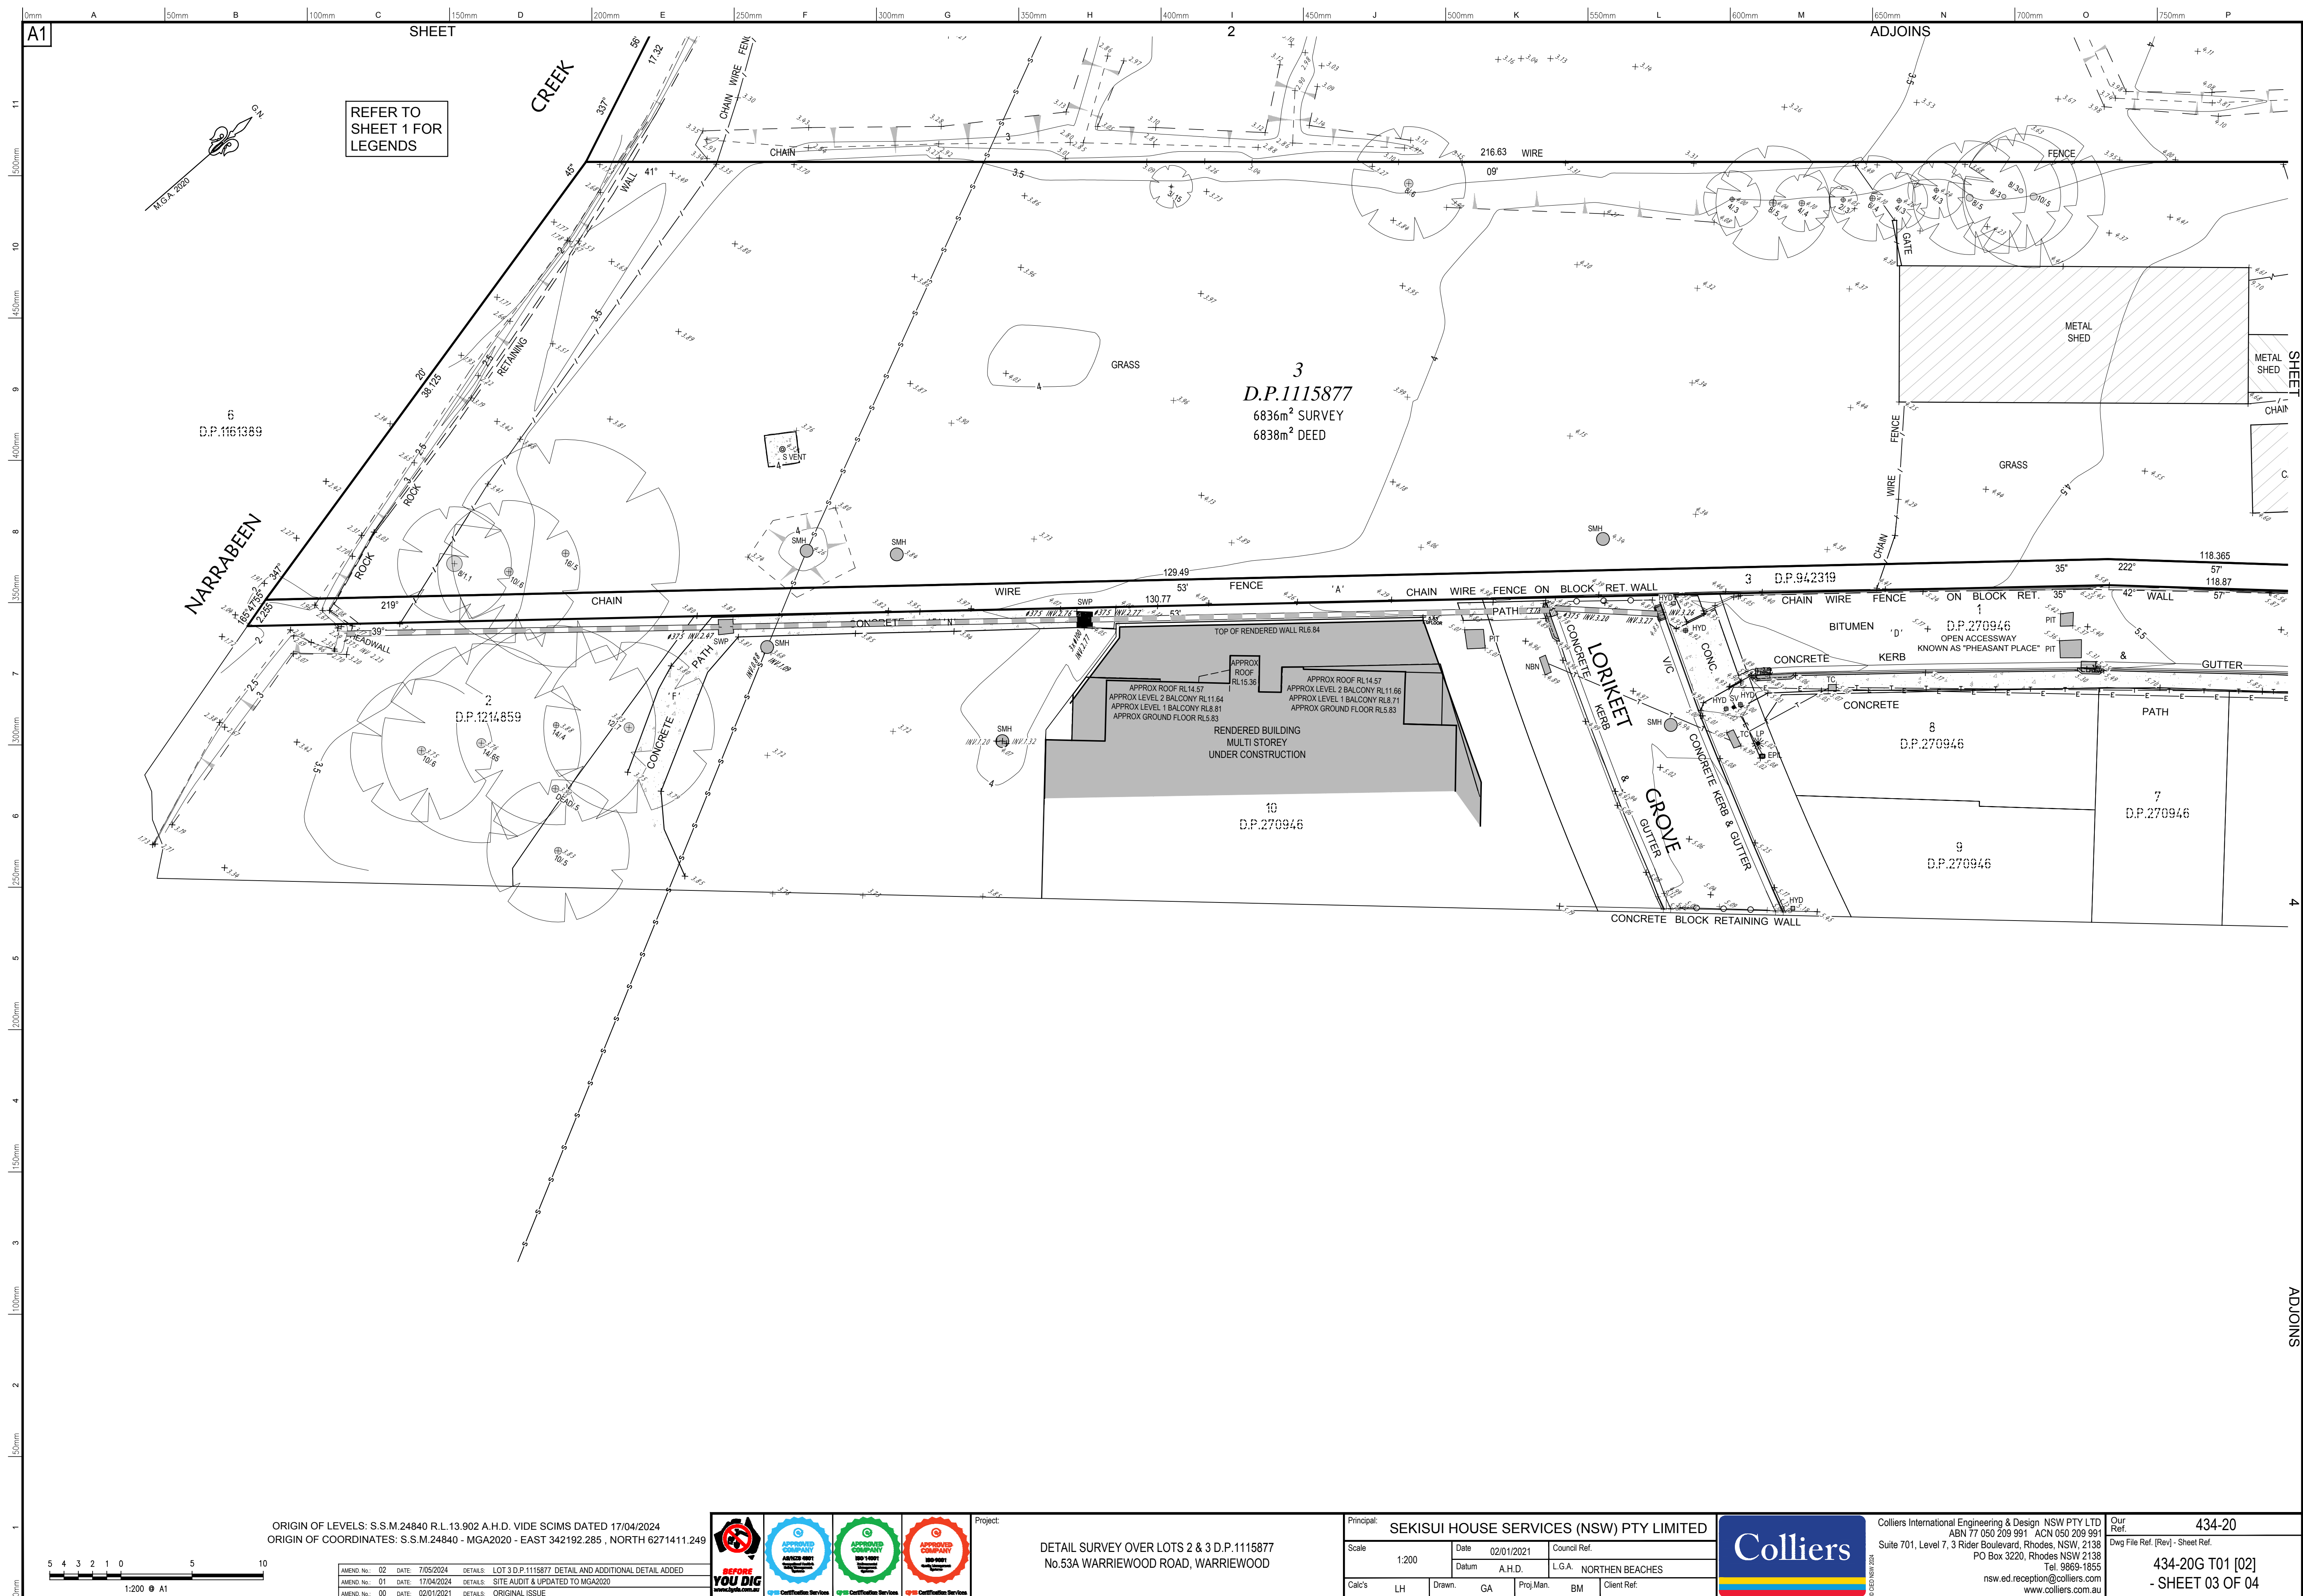

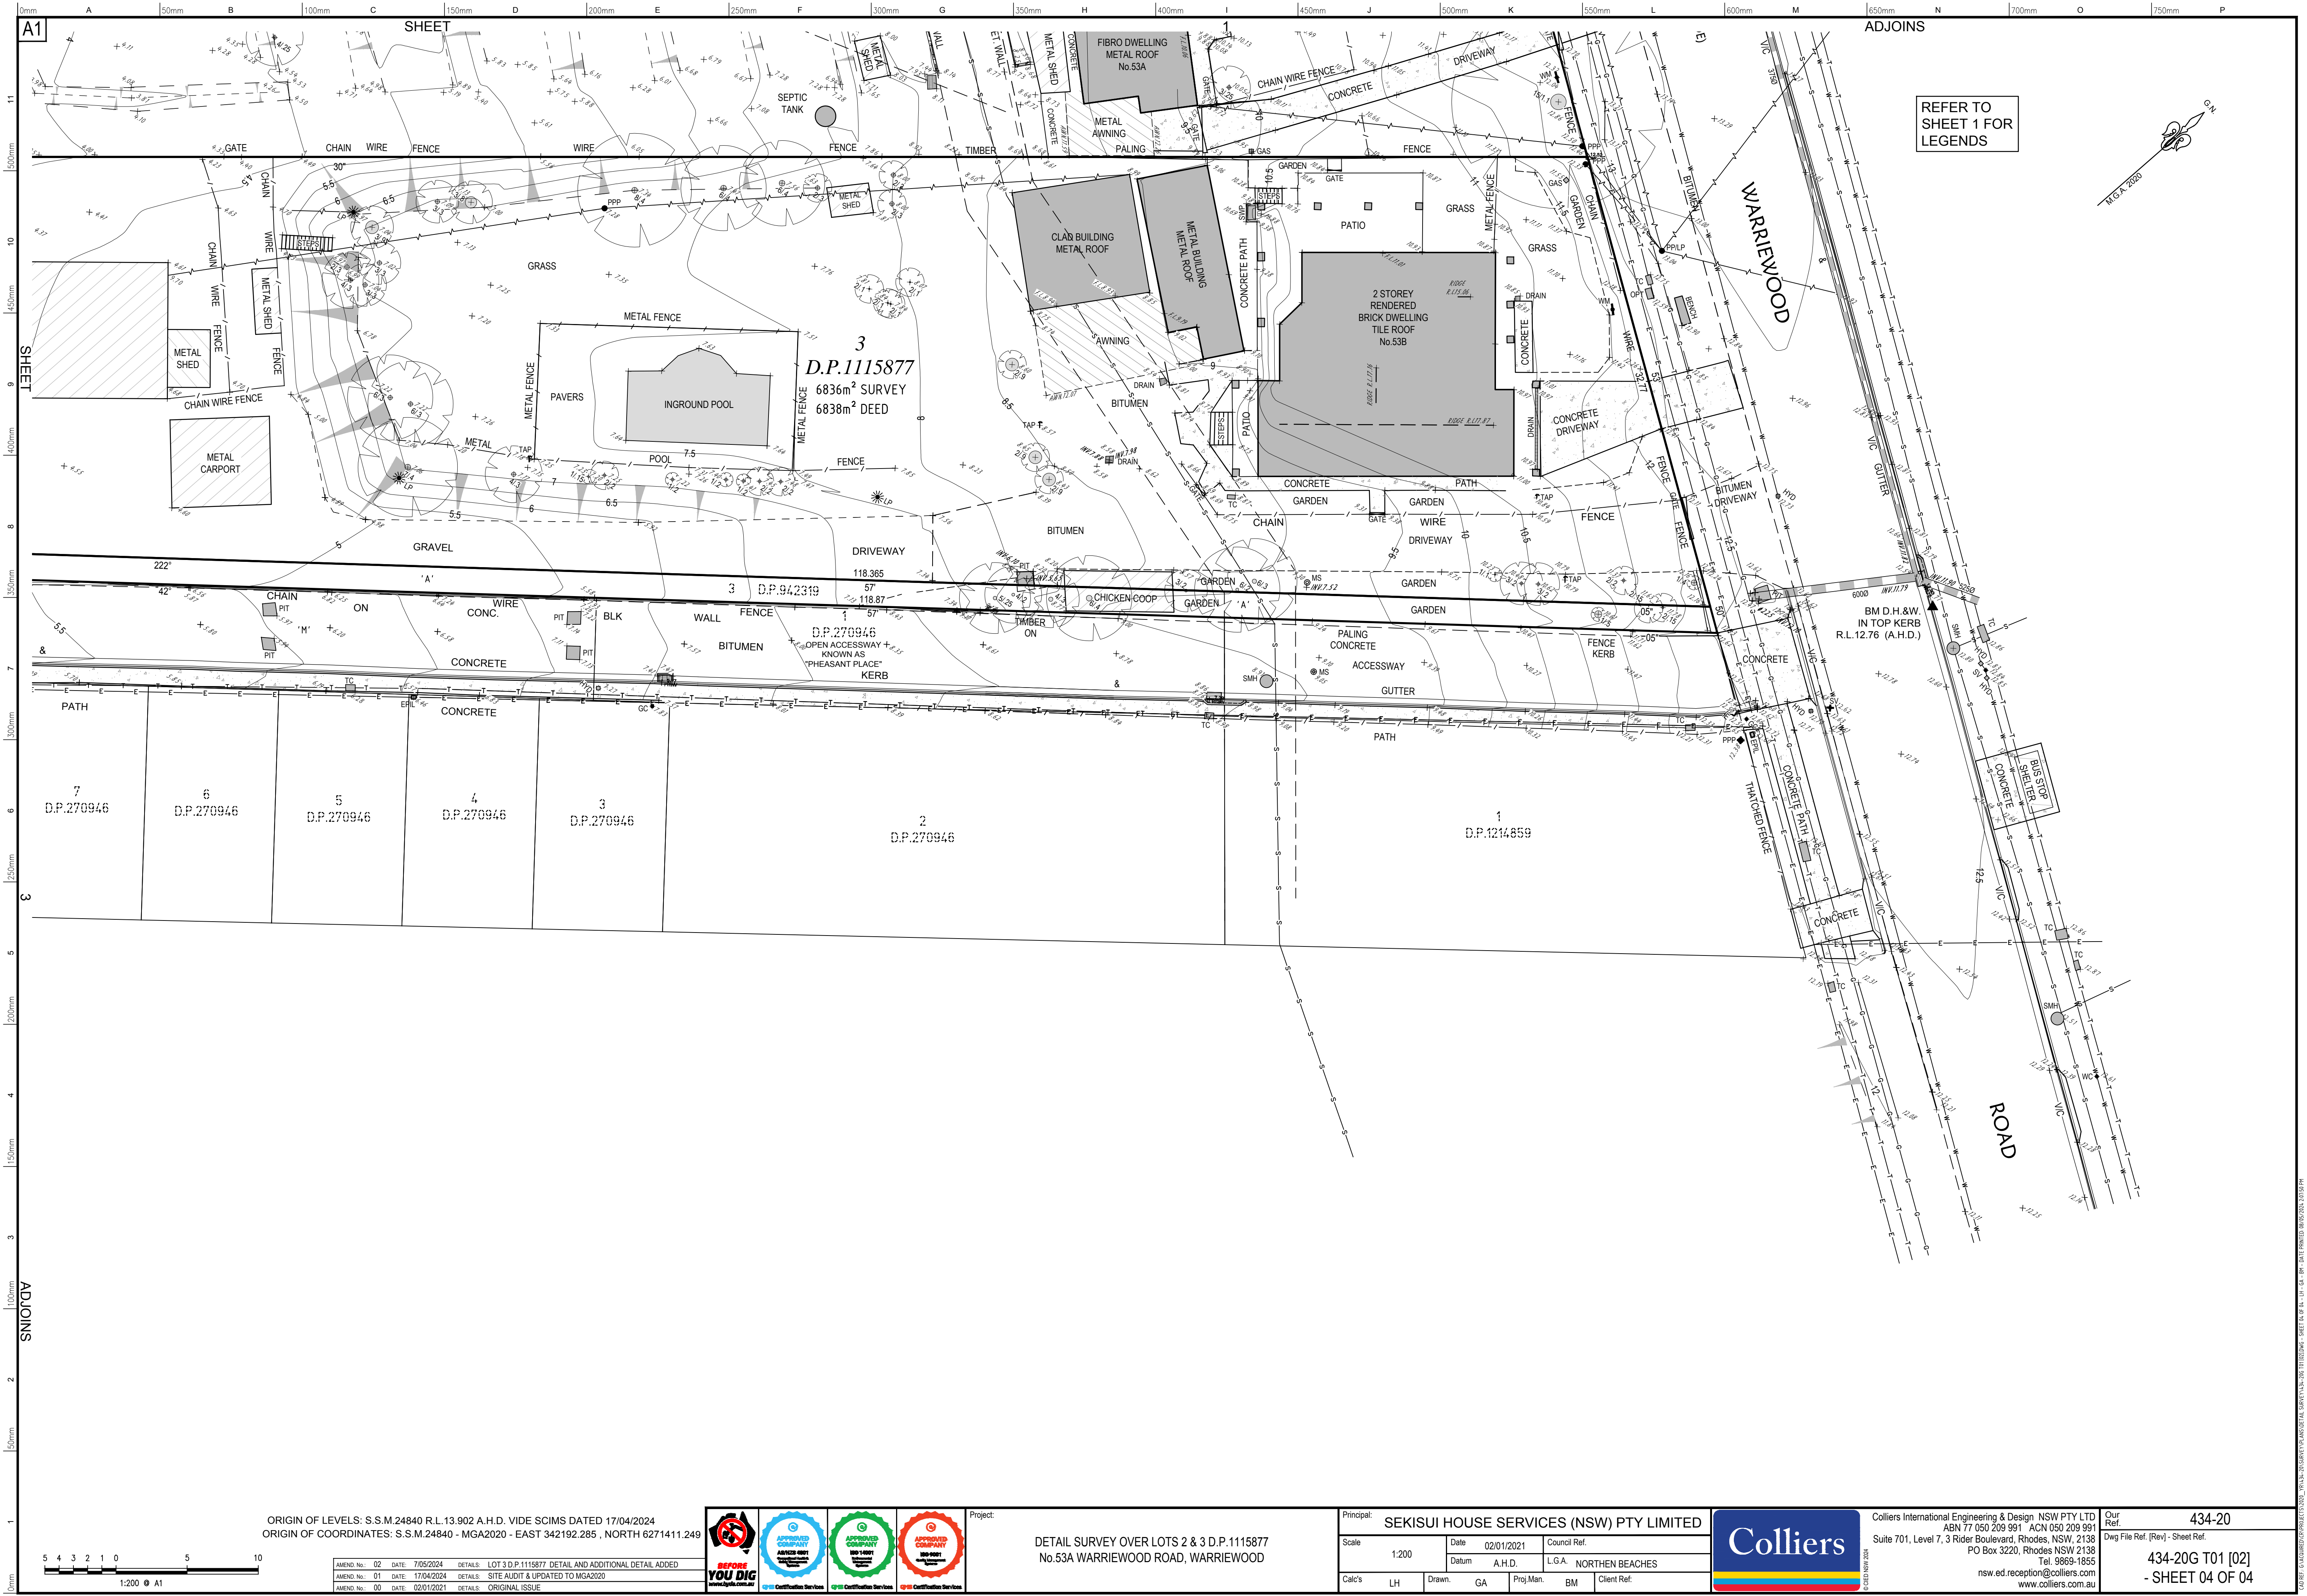

ORIGIN OF LEVELS: S.S.M.24840 R.L.13.902 A.H.D. VIDE SCIMS DATED 17/04/2024
ORIGIN OF COORDINATES: S.S.M.24840 - MGA2020 - EAST 342192.285, NORTH 6271411.249

AMEND. No.	02	DATE	7/05/2024	DETAILS	LOT 3 D.P.1115877 DETAIL AND ADDITIONAL DETAIL ADDED
AMEND. No.	01	DATE	17/04/2024	DETAILS	SITE AUDIT & UPDATED TO MGA2020
AMEND. No.	00	DATE	02/01/2021	DETAILS	ORIGINAL ISSUE



Project:

DETAIL SURVEY OVER LOTS 2 & 3 D.P.1115877
No. 53A WARRIEWOOD ROAD, WARRIEWOOD

Principal:	SEKISUI HOUSE SERVICES (NSW) PTY LIMITED			
Scale	1:200	Date	02/01/2021	Council Ref.
Datum	A.H.D.	L.G.A.	NORTHERN BEACHES	
Calc's	LH	Drawn	GA	Proj. Man. BM Client Ref.



Colliers International Engineering & Design NSW PTY LTD
ABN 17 050 209 991 ACN 050 209 991
Suite 701, Level 7, 3 Rider Boulevard, Rhodes, NSW, 2138
PO Box 3220, Rhodes NSW 2138
Tel. 9869-1855
nsw.ed.reception@colliers.com
www.colliers.com.au

Our Ref.	434-20
Dwg File Ref. (Rev) - Sheet Ref.	
434-20G T01 [02]	
- SHEET 04 OF 04	