



	</
--	--	----

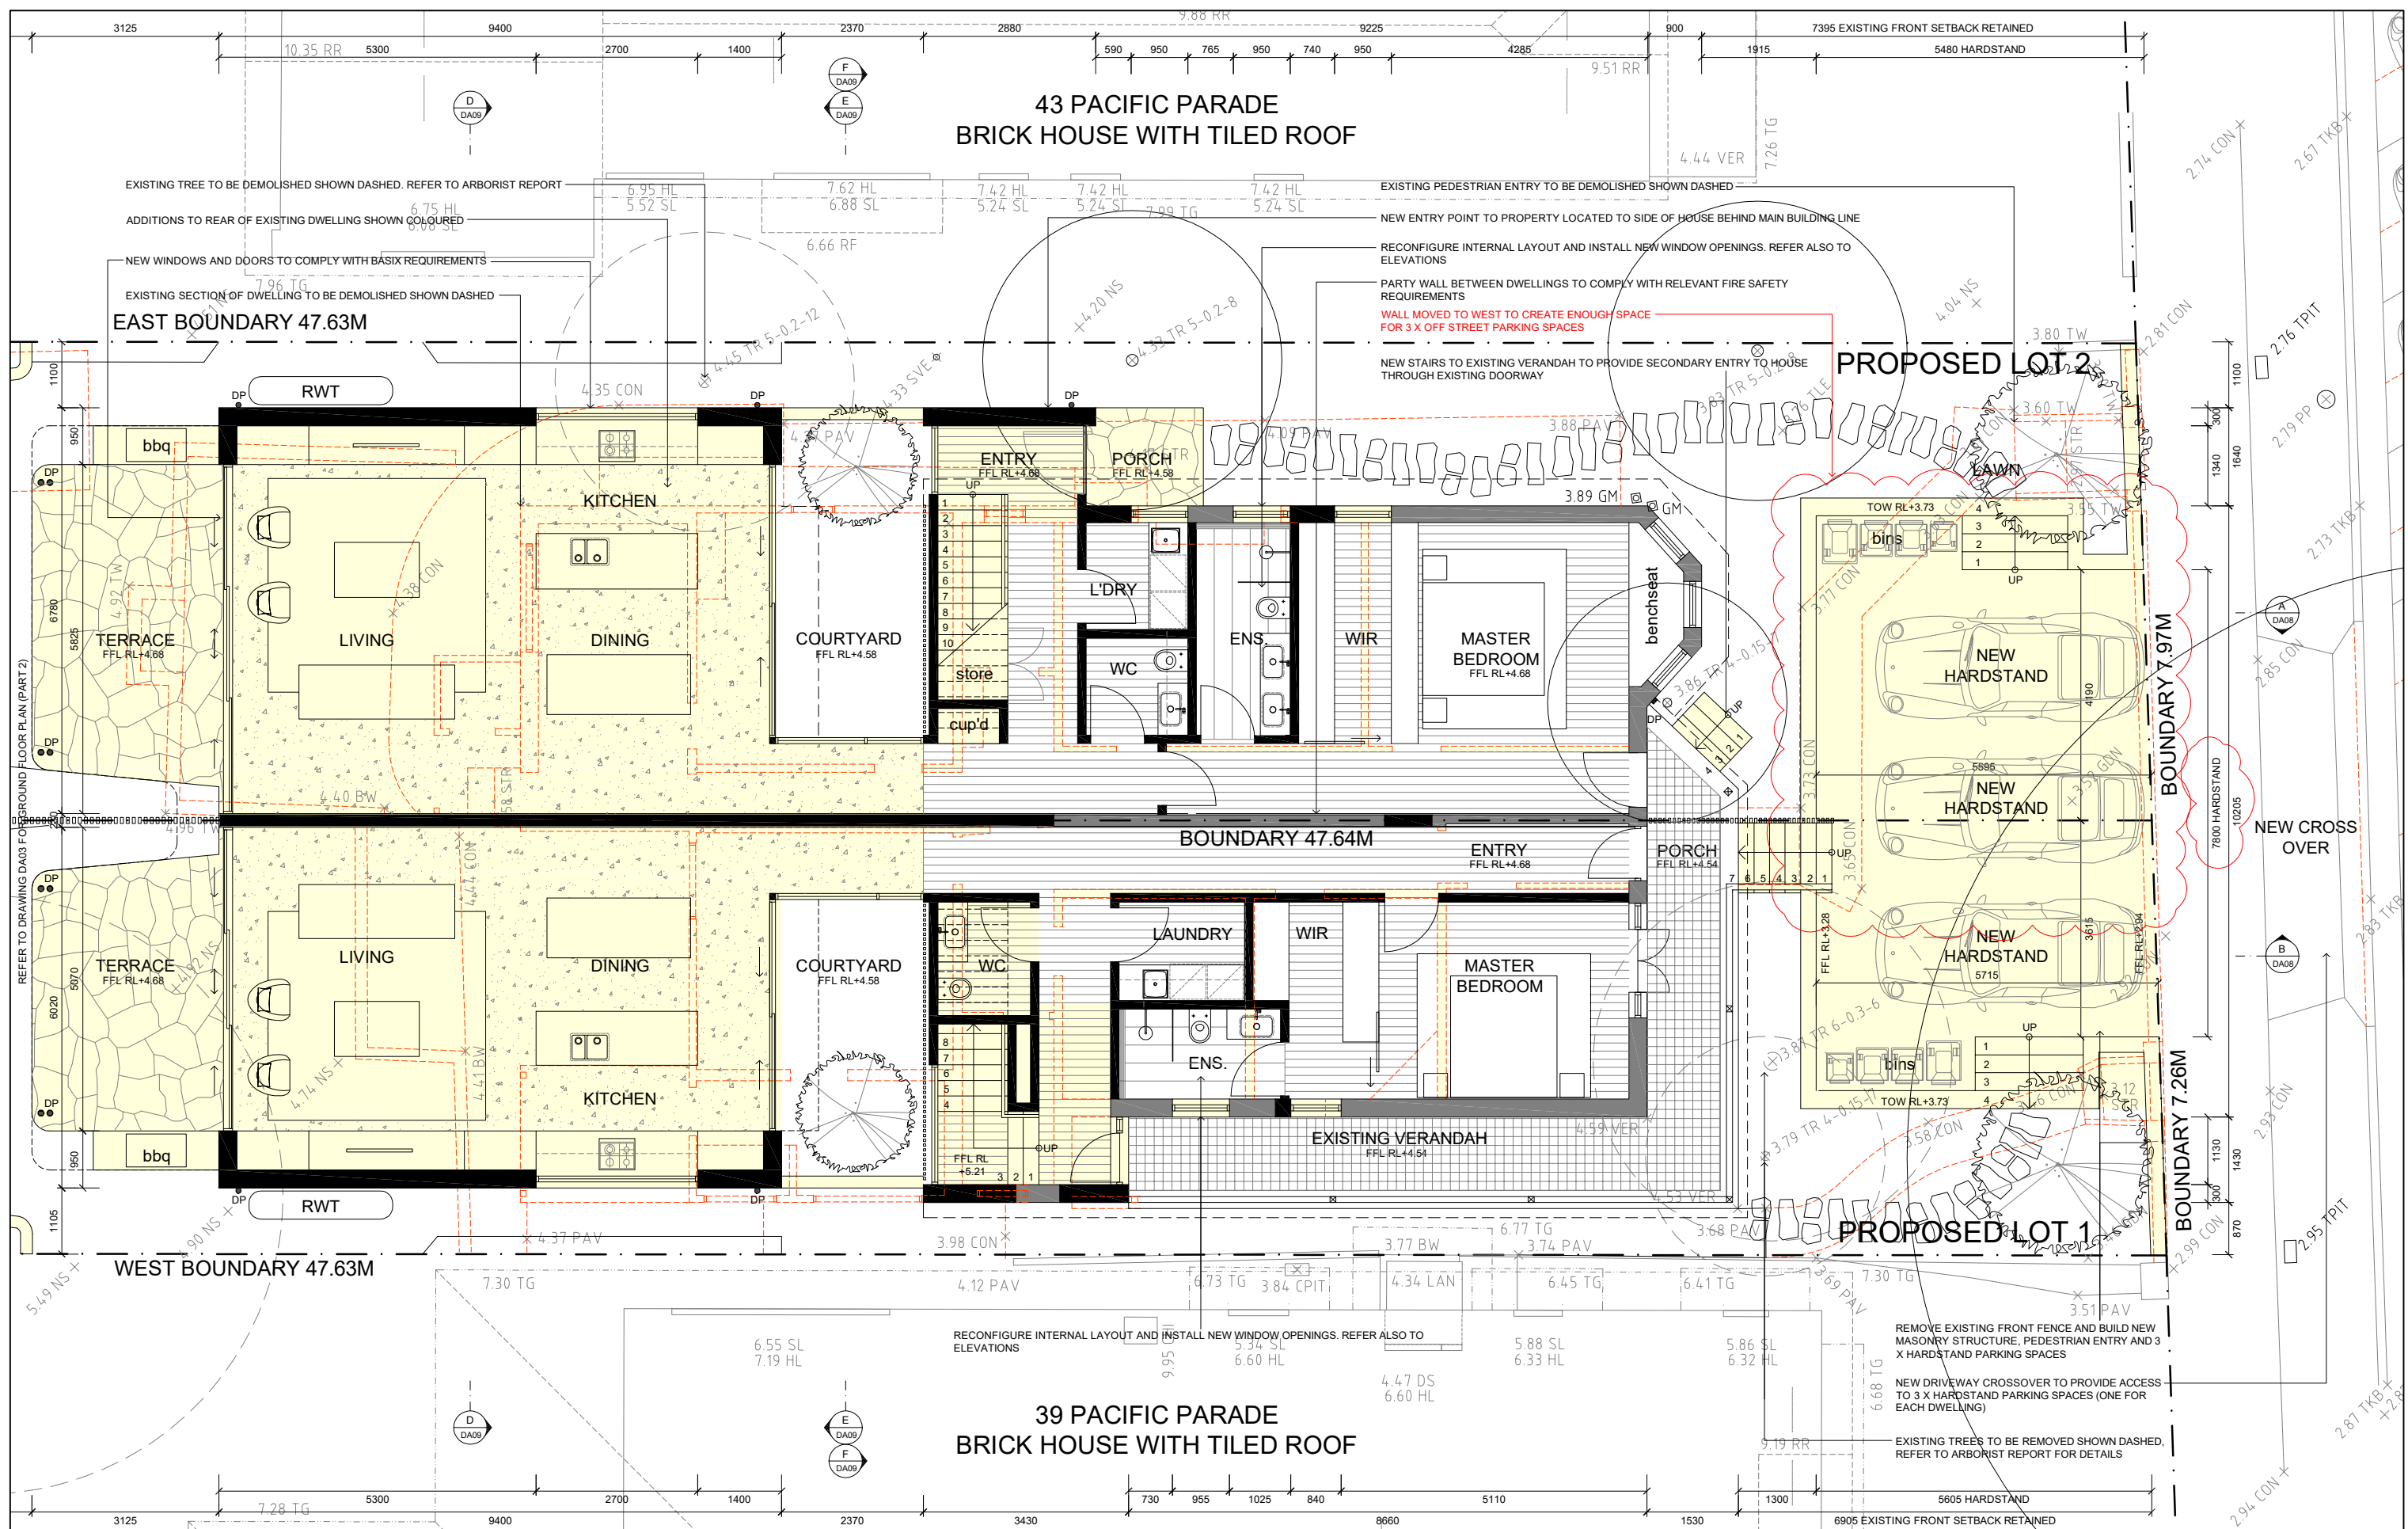


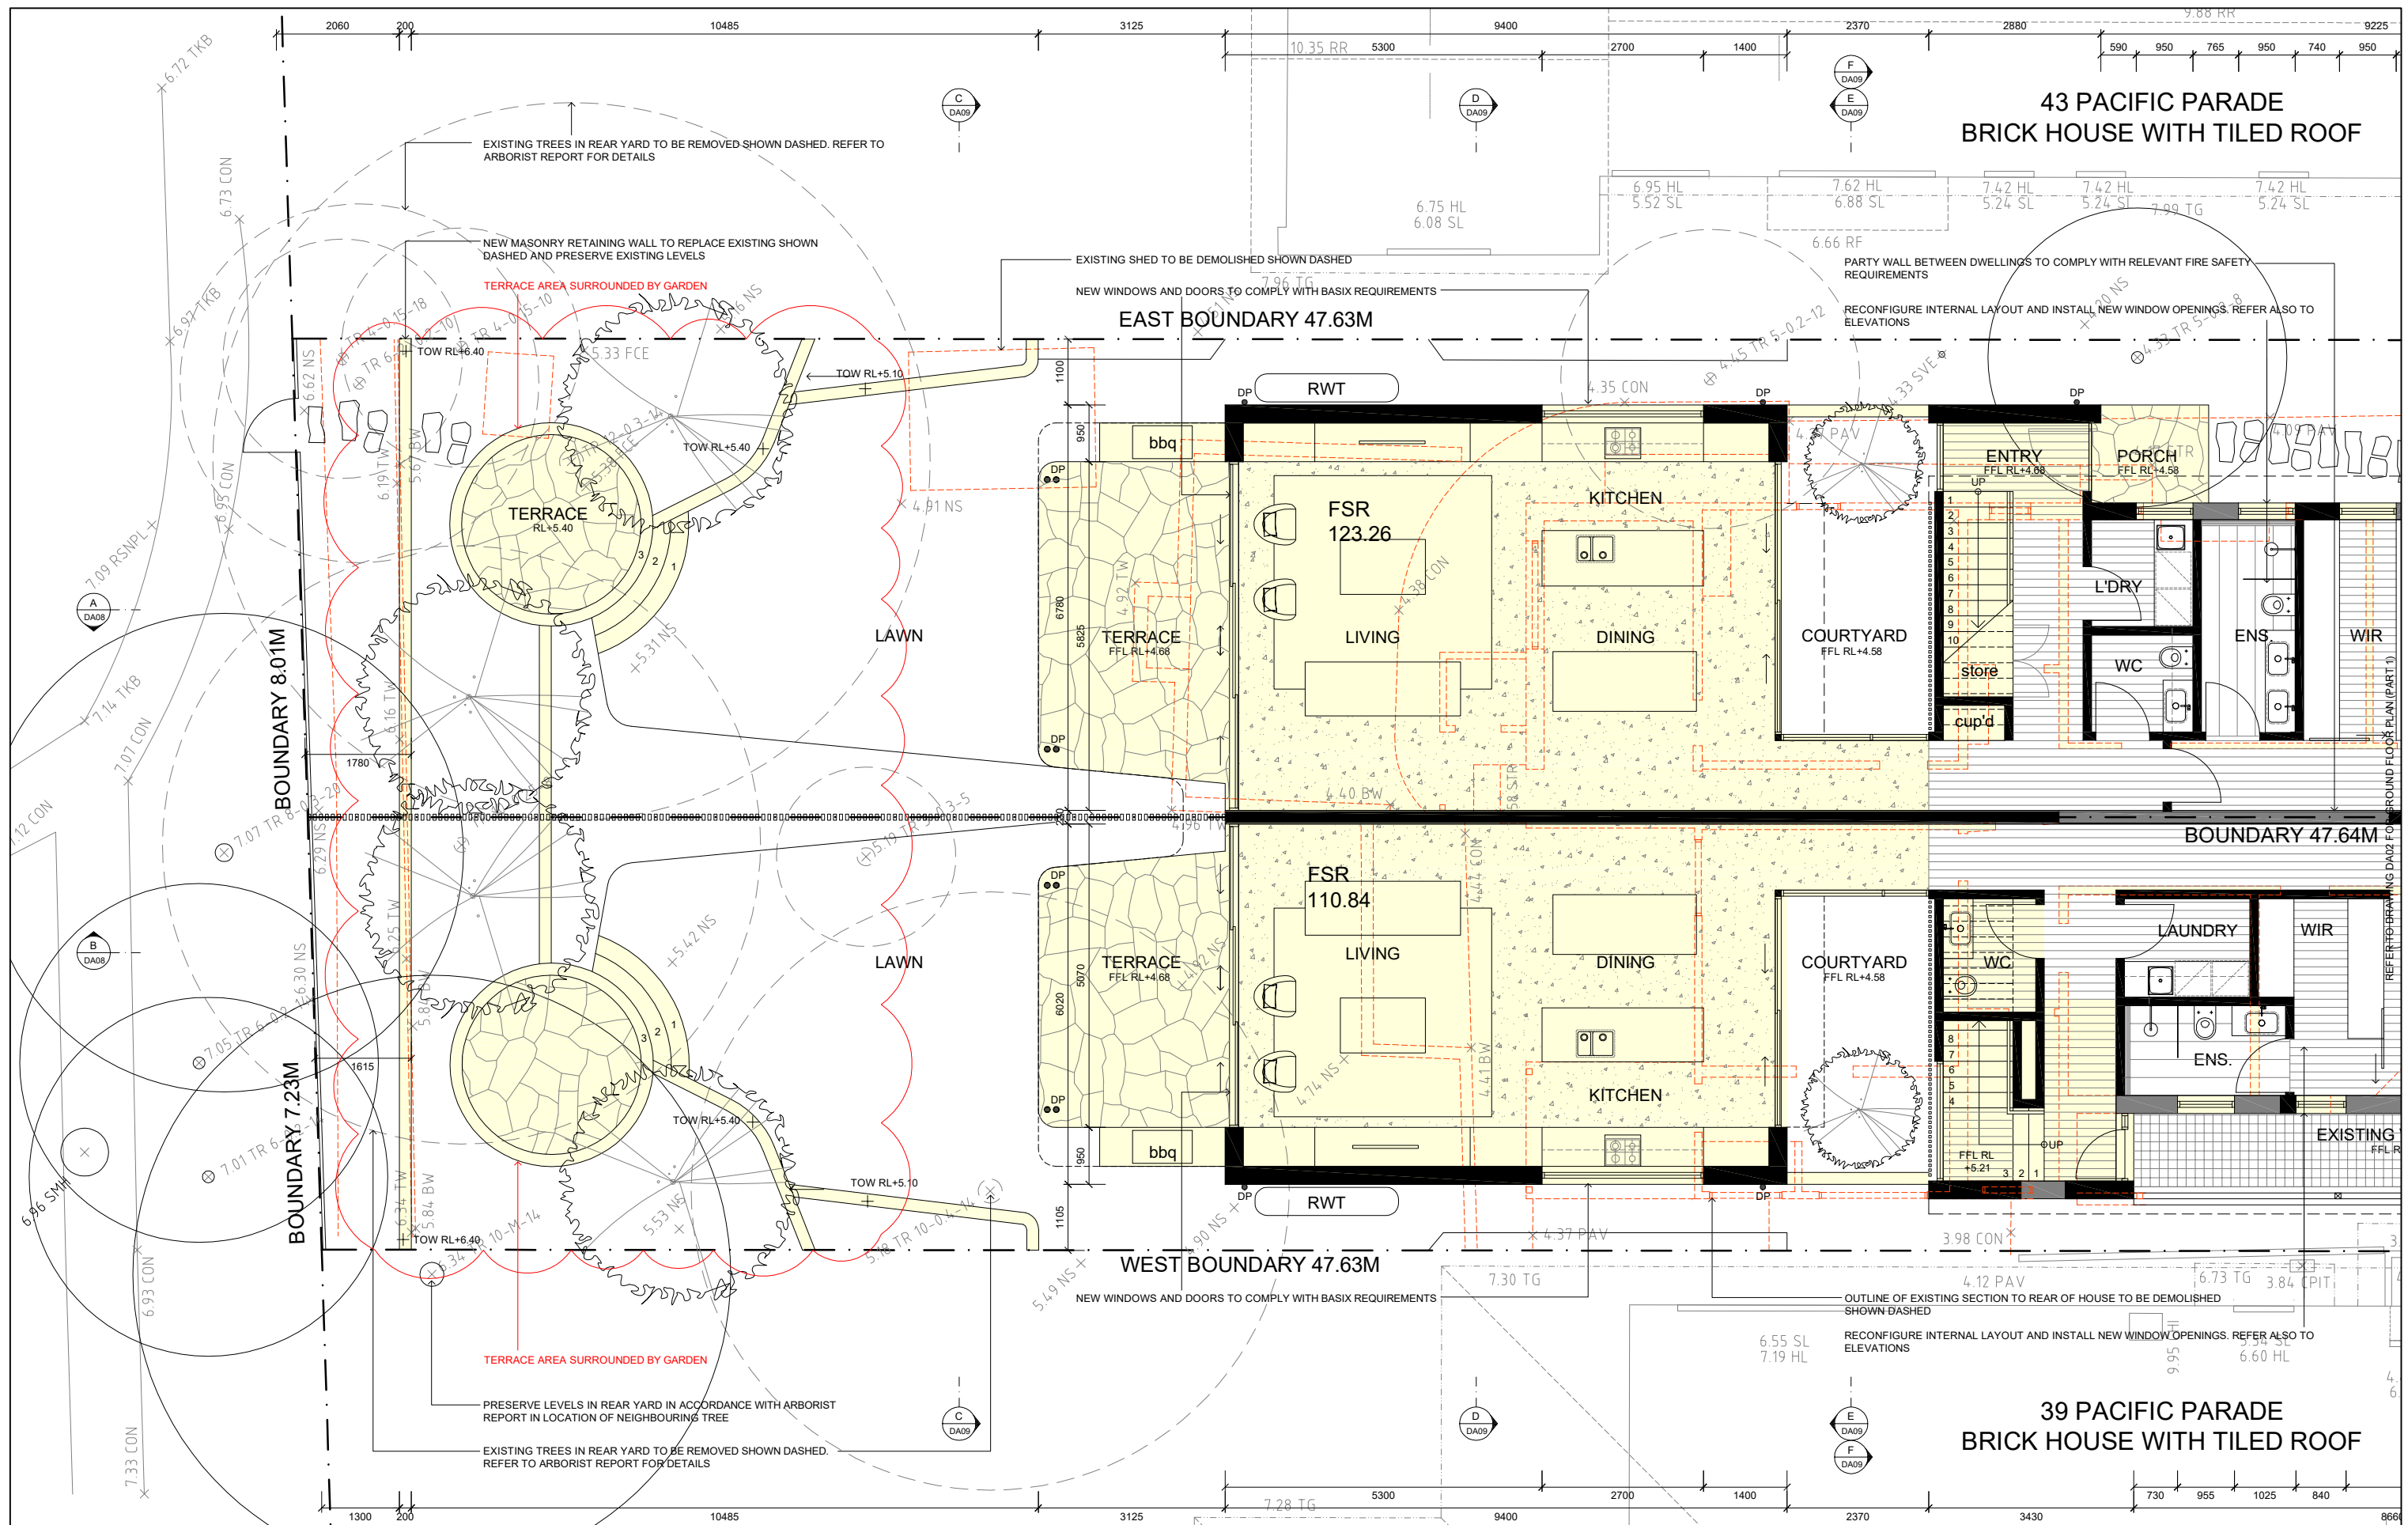


[illegible]


[illegible]



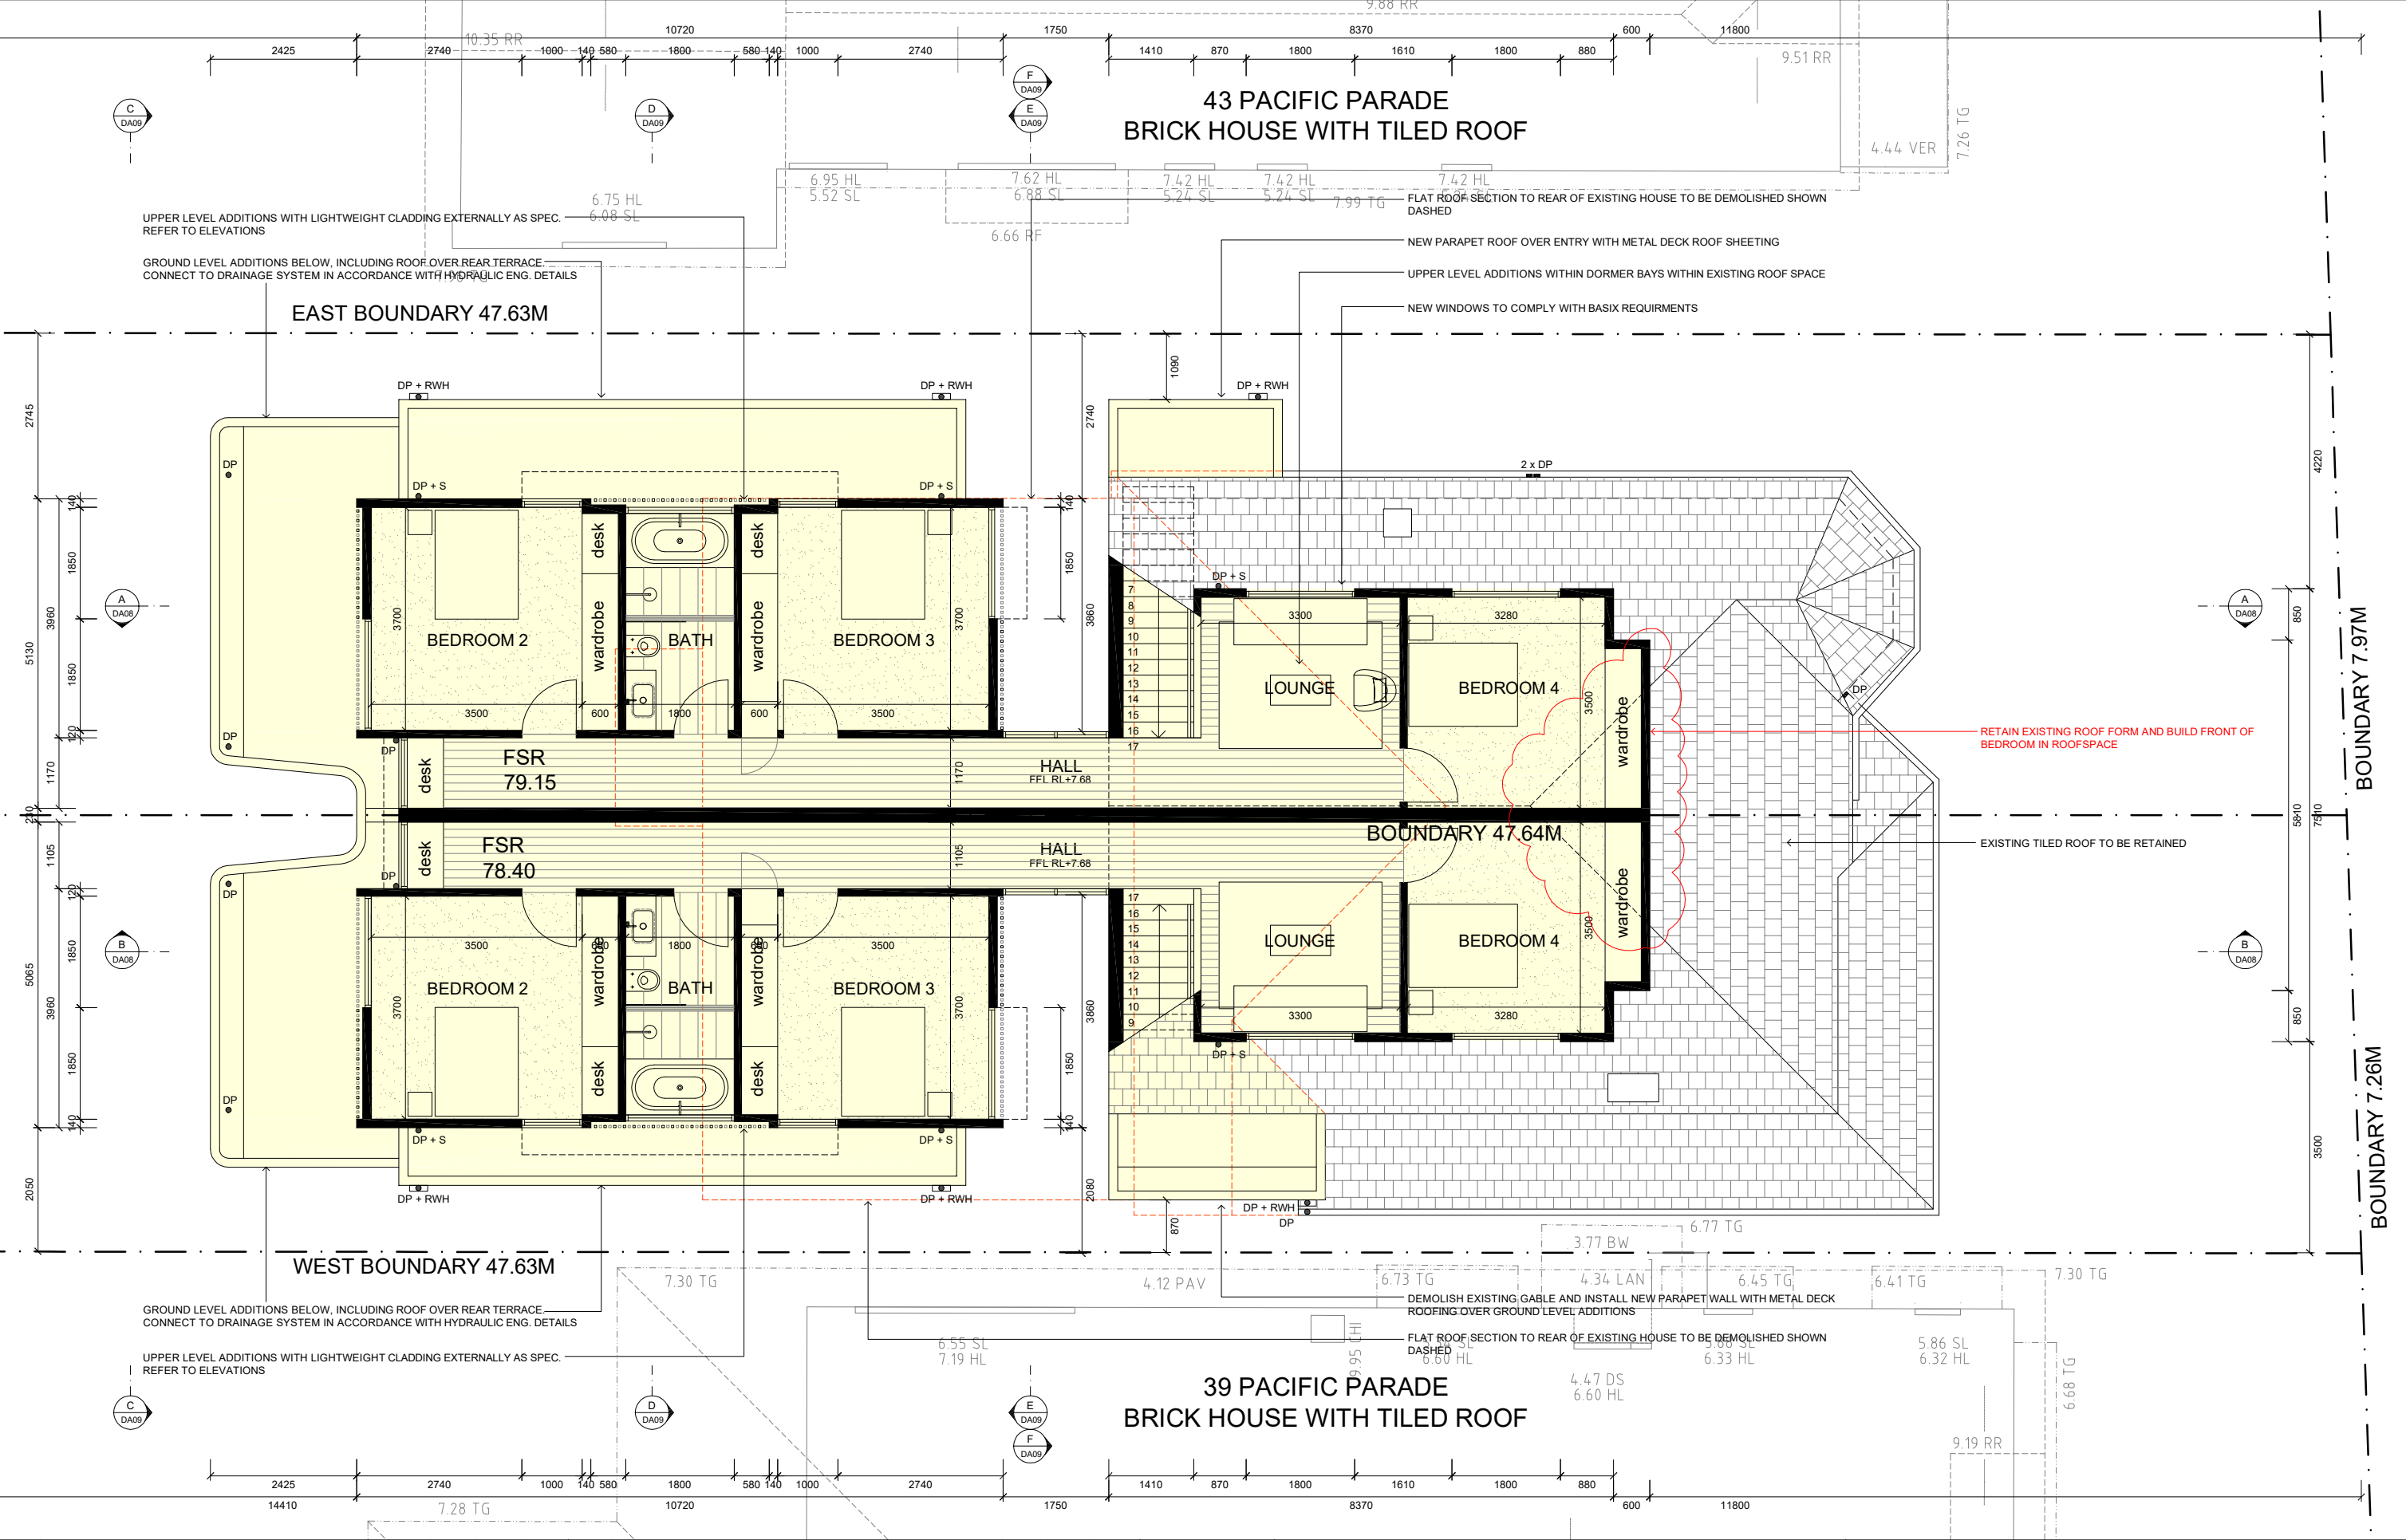



--	--	

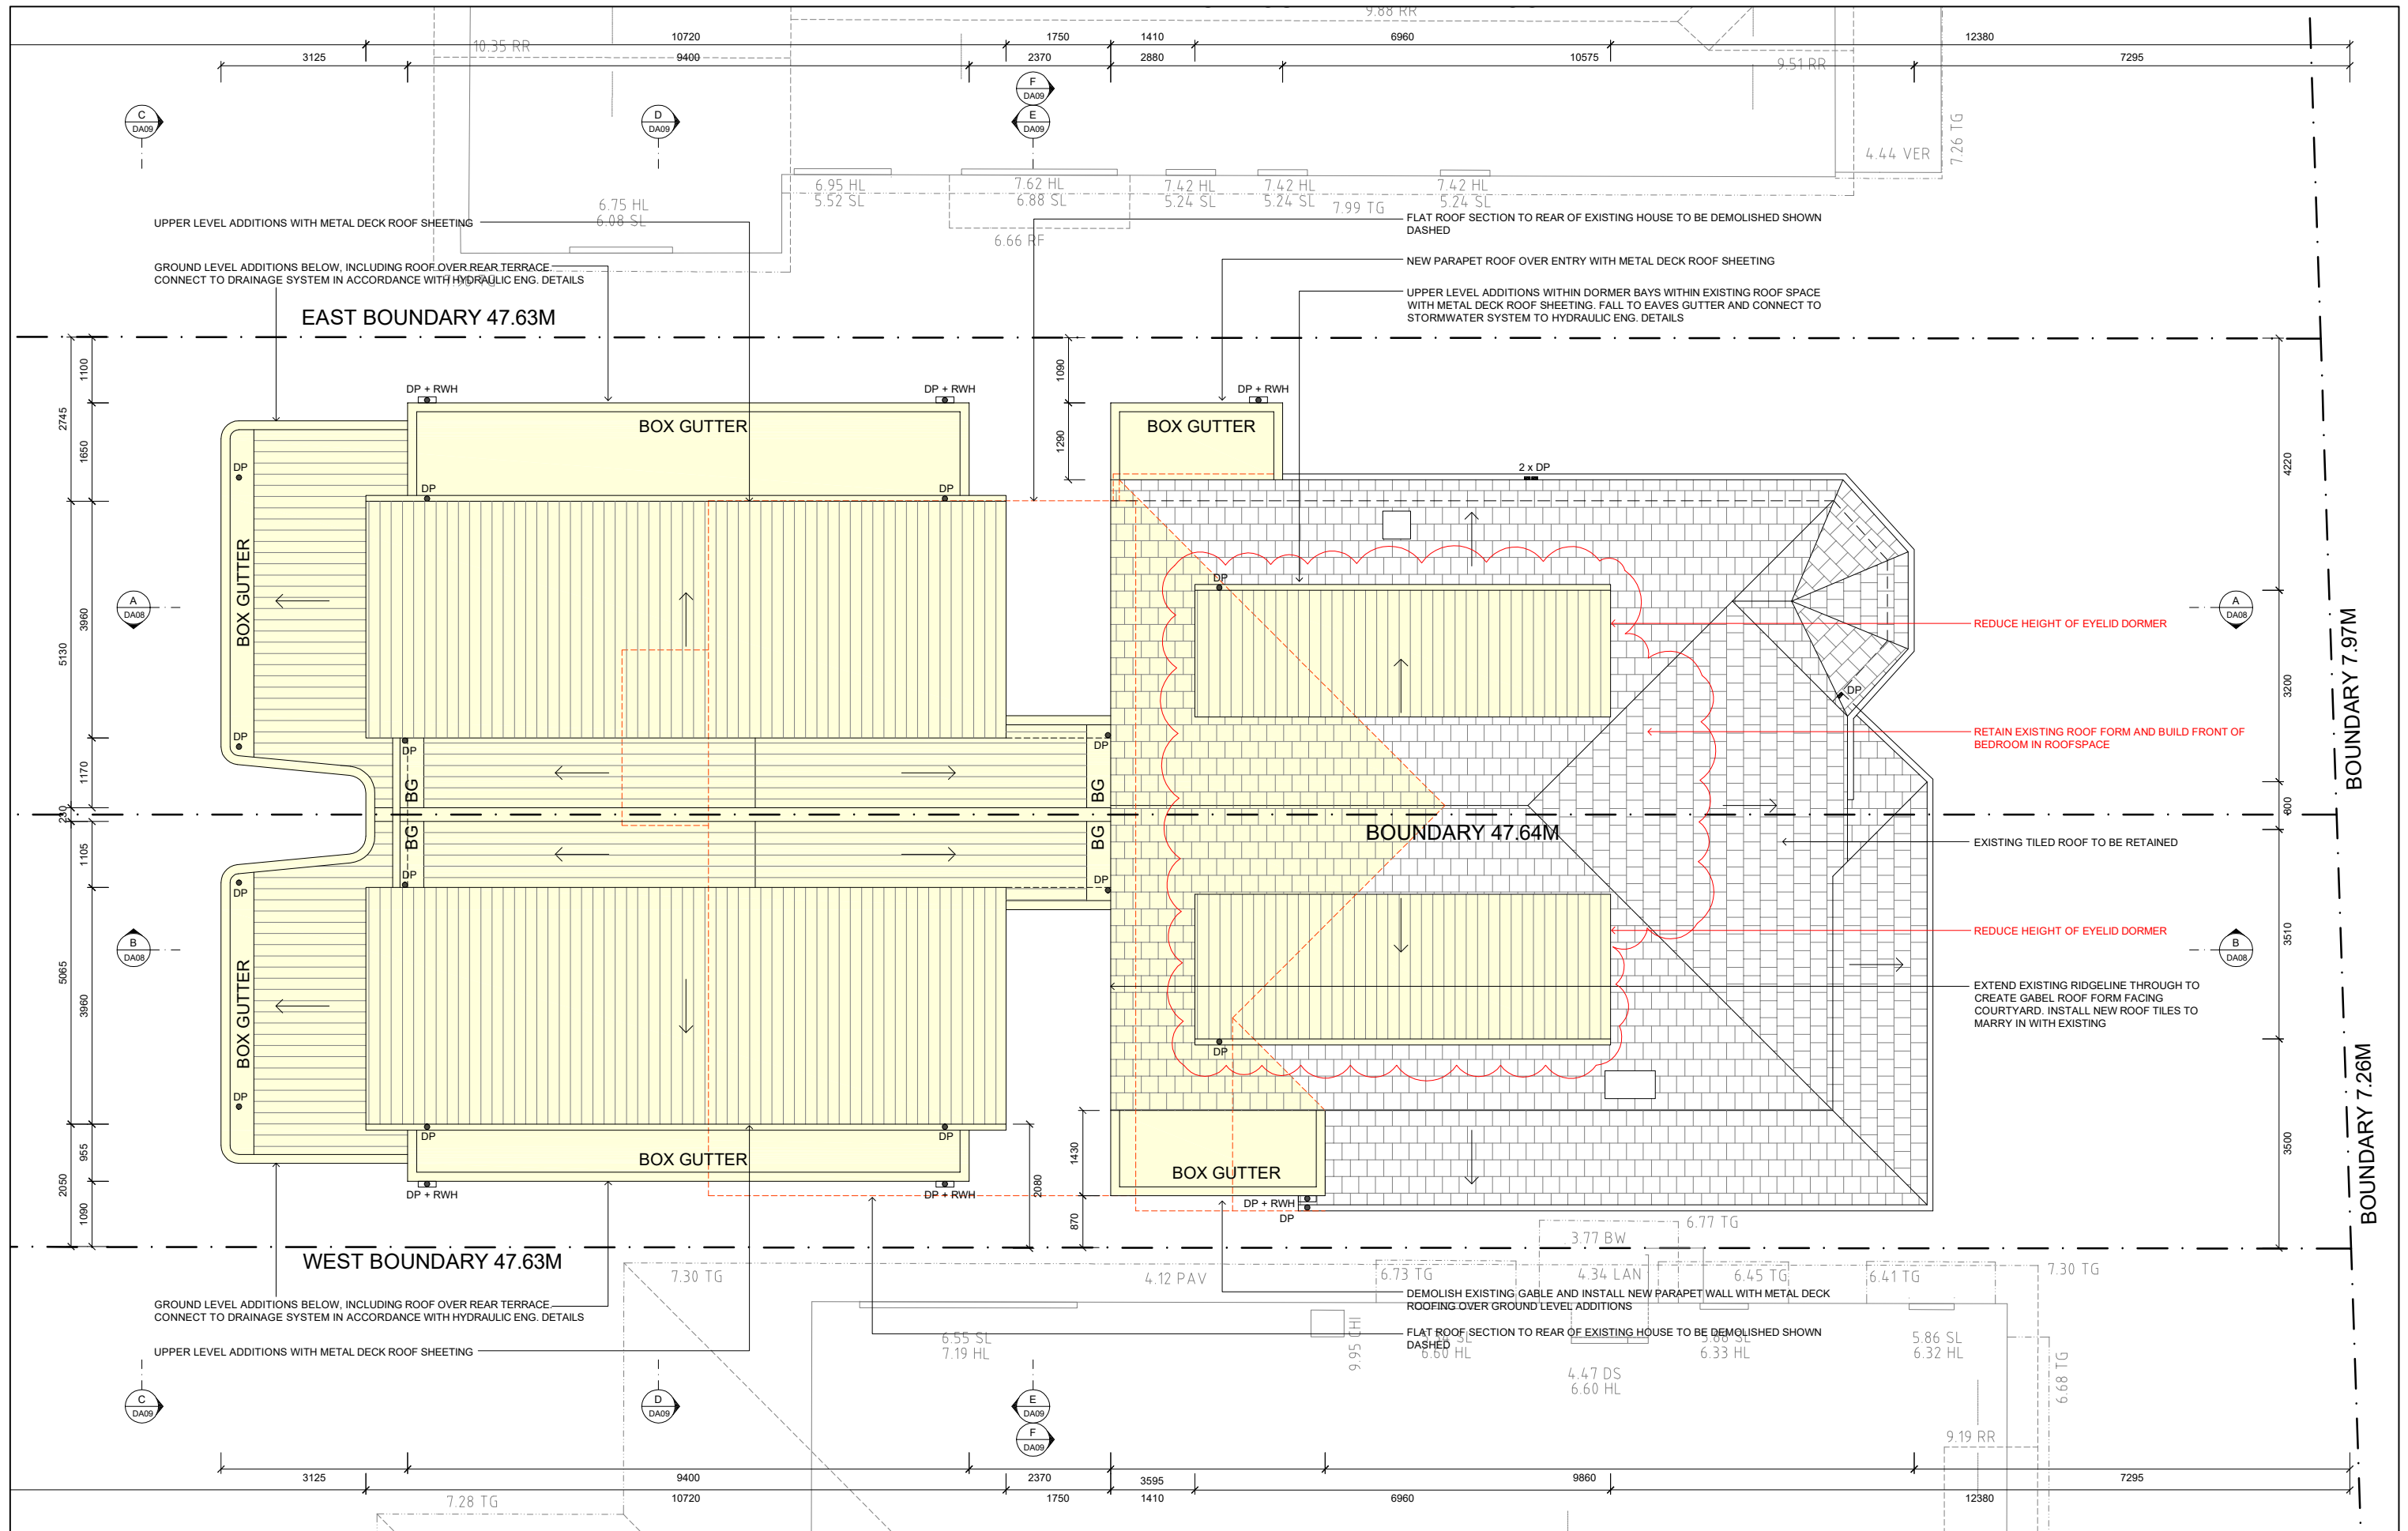

										 NORTH	<div><div>CASTLEPEAKE</div><div>Architecture Interior Design</div><div>Castlepeak Consulting Pty Ltd      ABN 85 954 612 761 7/136 Willoughby Rd, Crows Nest NSW 2065      P +61 2 9437 1800  www.castlepeak.com.au</div></div>										<div>Drawing Title PROPOSED ROOF PLAN Project WORNER RESIDENCE- 41 PACIFIC PARADE, MANLY</div>												
DA1 CHANGES FOR RESUBMISSION TO COUNCIL											04.06.21		MH		MH																		
DA ISSUE FOR DEVELOPMENT APPLICATION											31.03.21		MH		MH																		
REVISION AMENDMENT OR REASON FOR ISSUE											ISSUE DATE		DRAWN		CHECKED		REVISION		AMENDMENT OR REASON FOR ISSUE										ISSUE DATE		DRAWN		CHECKED



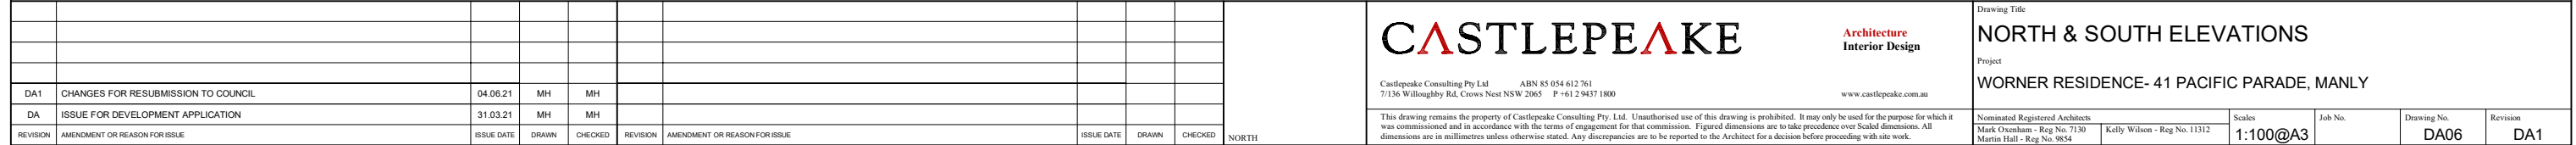

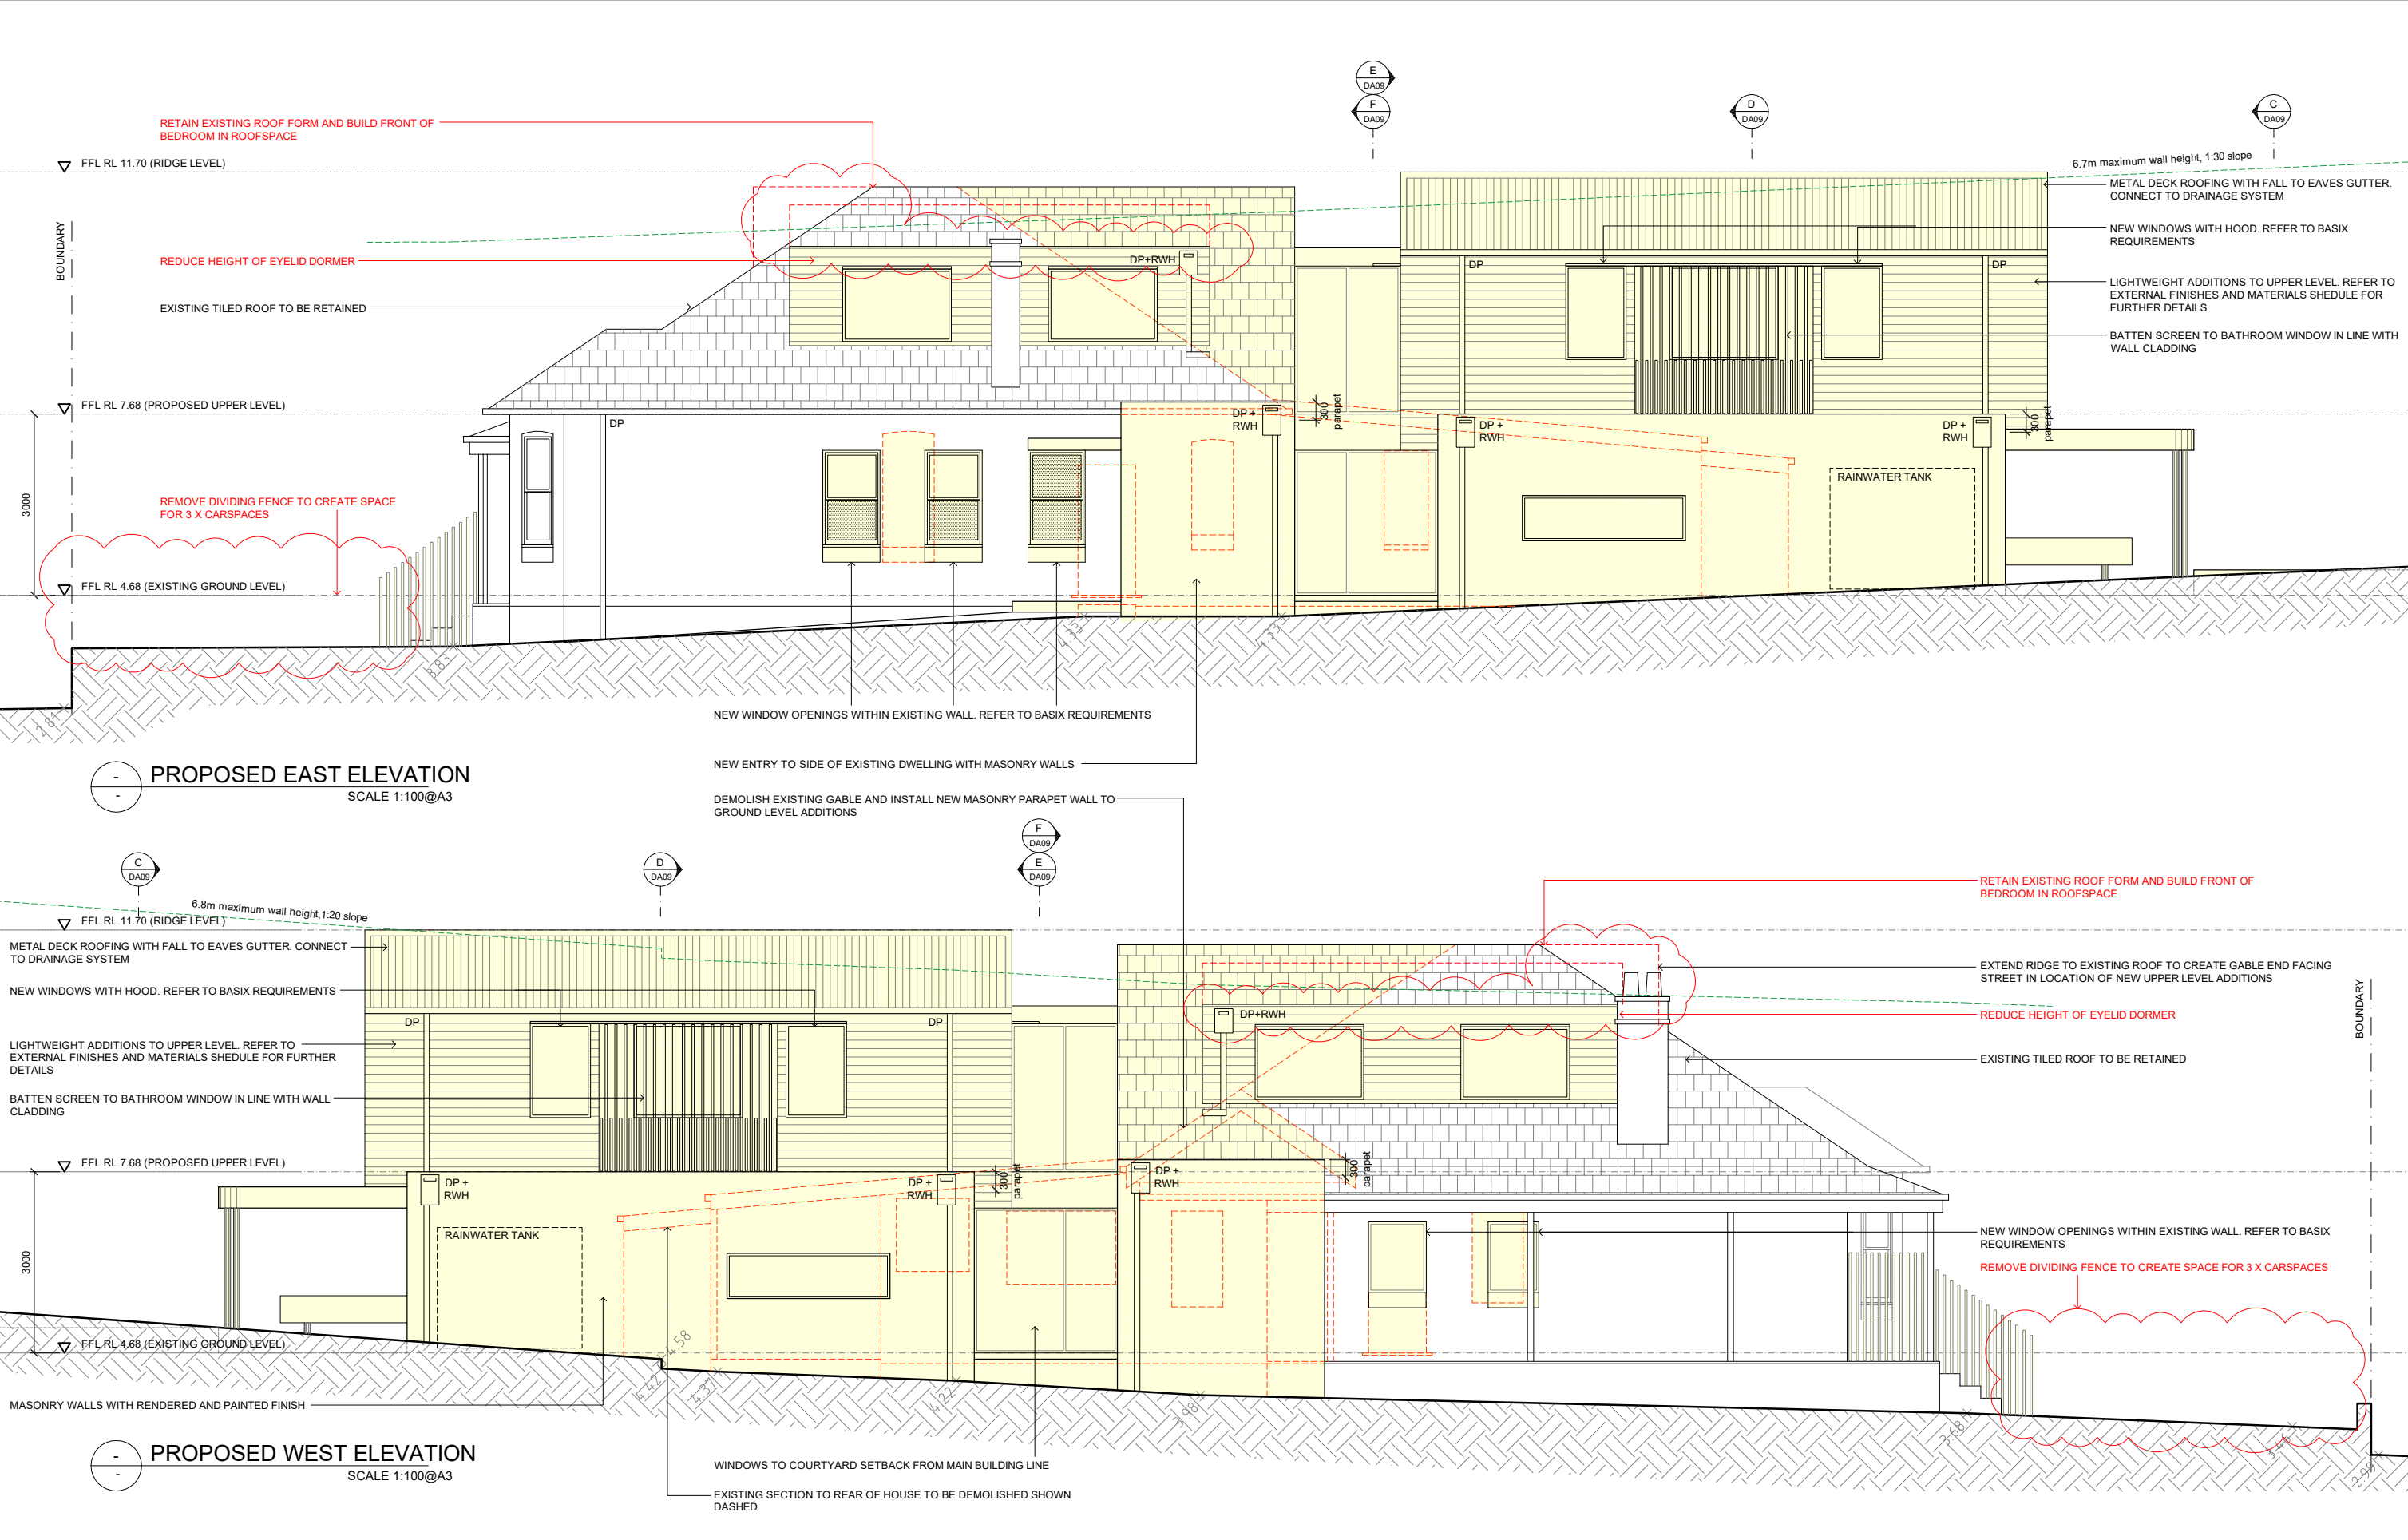

	</
--	--	----












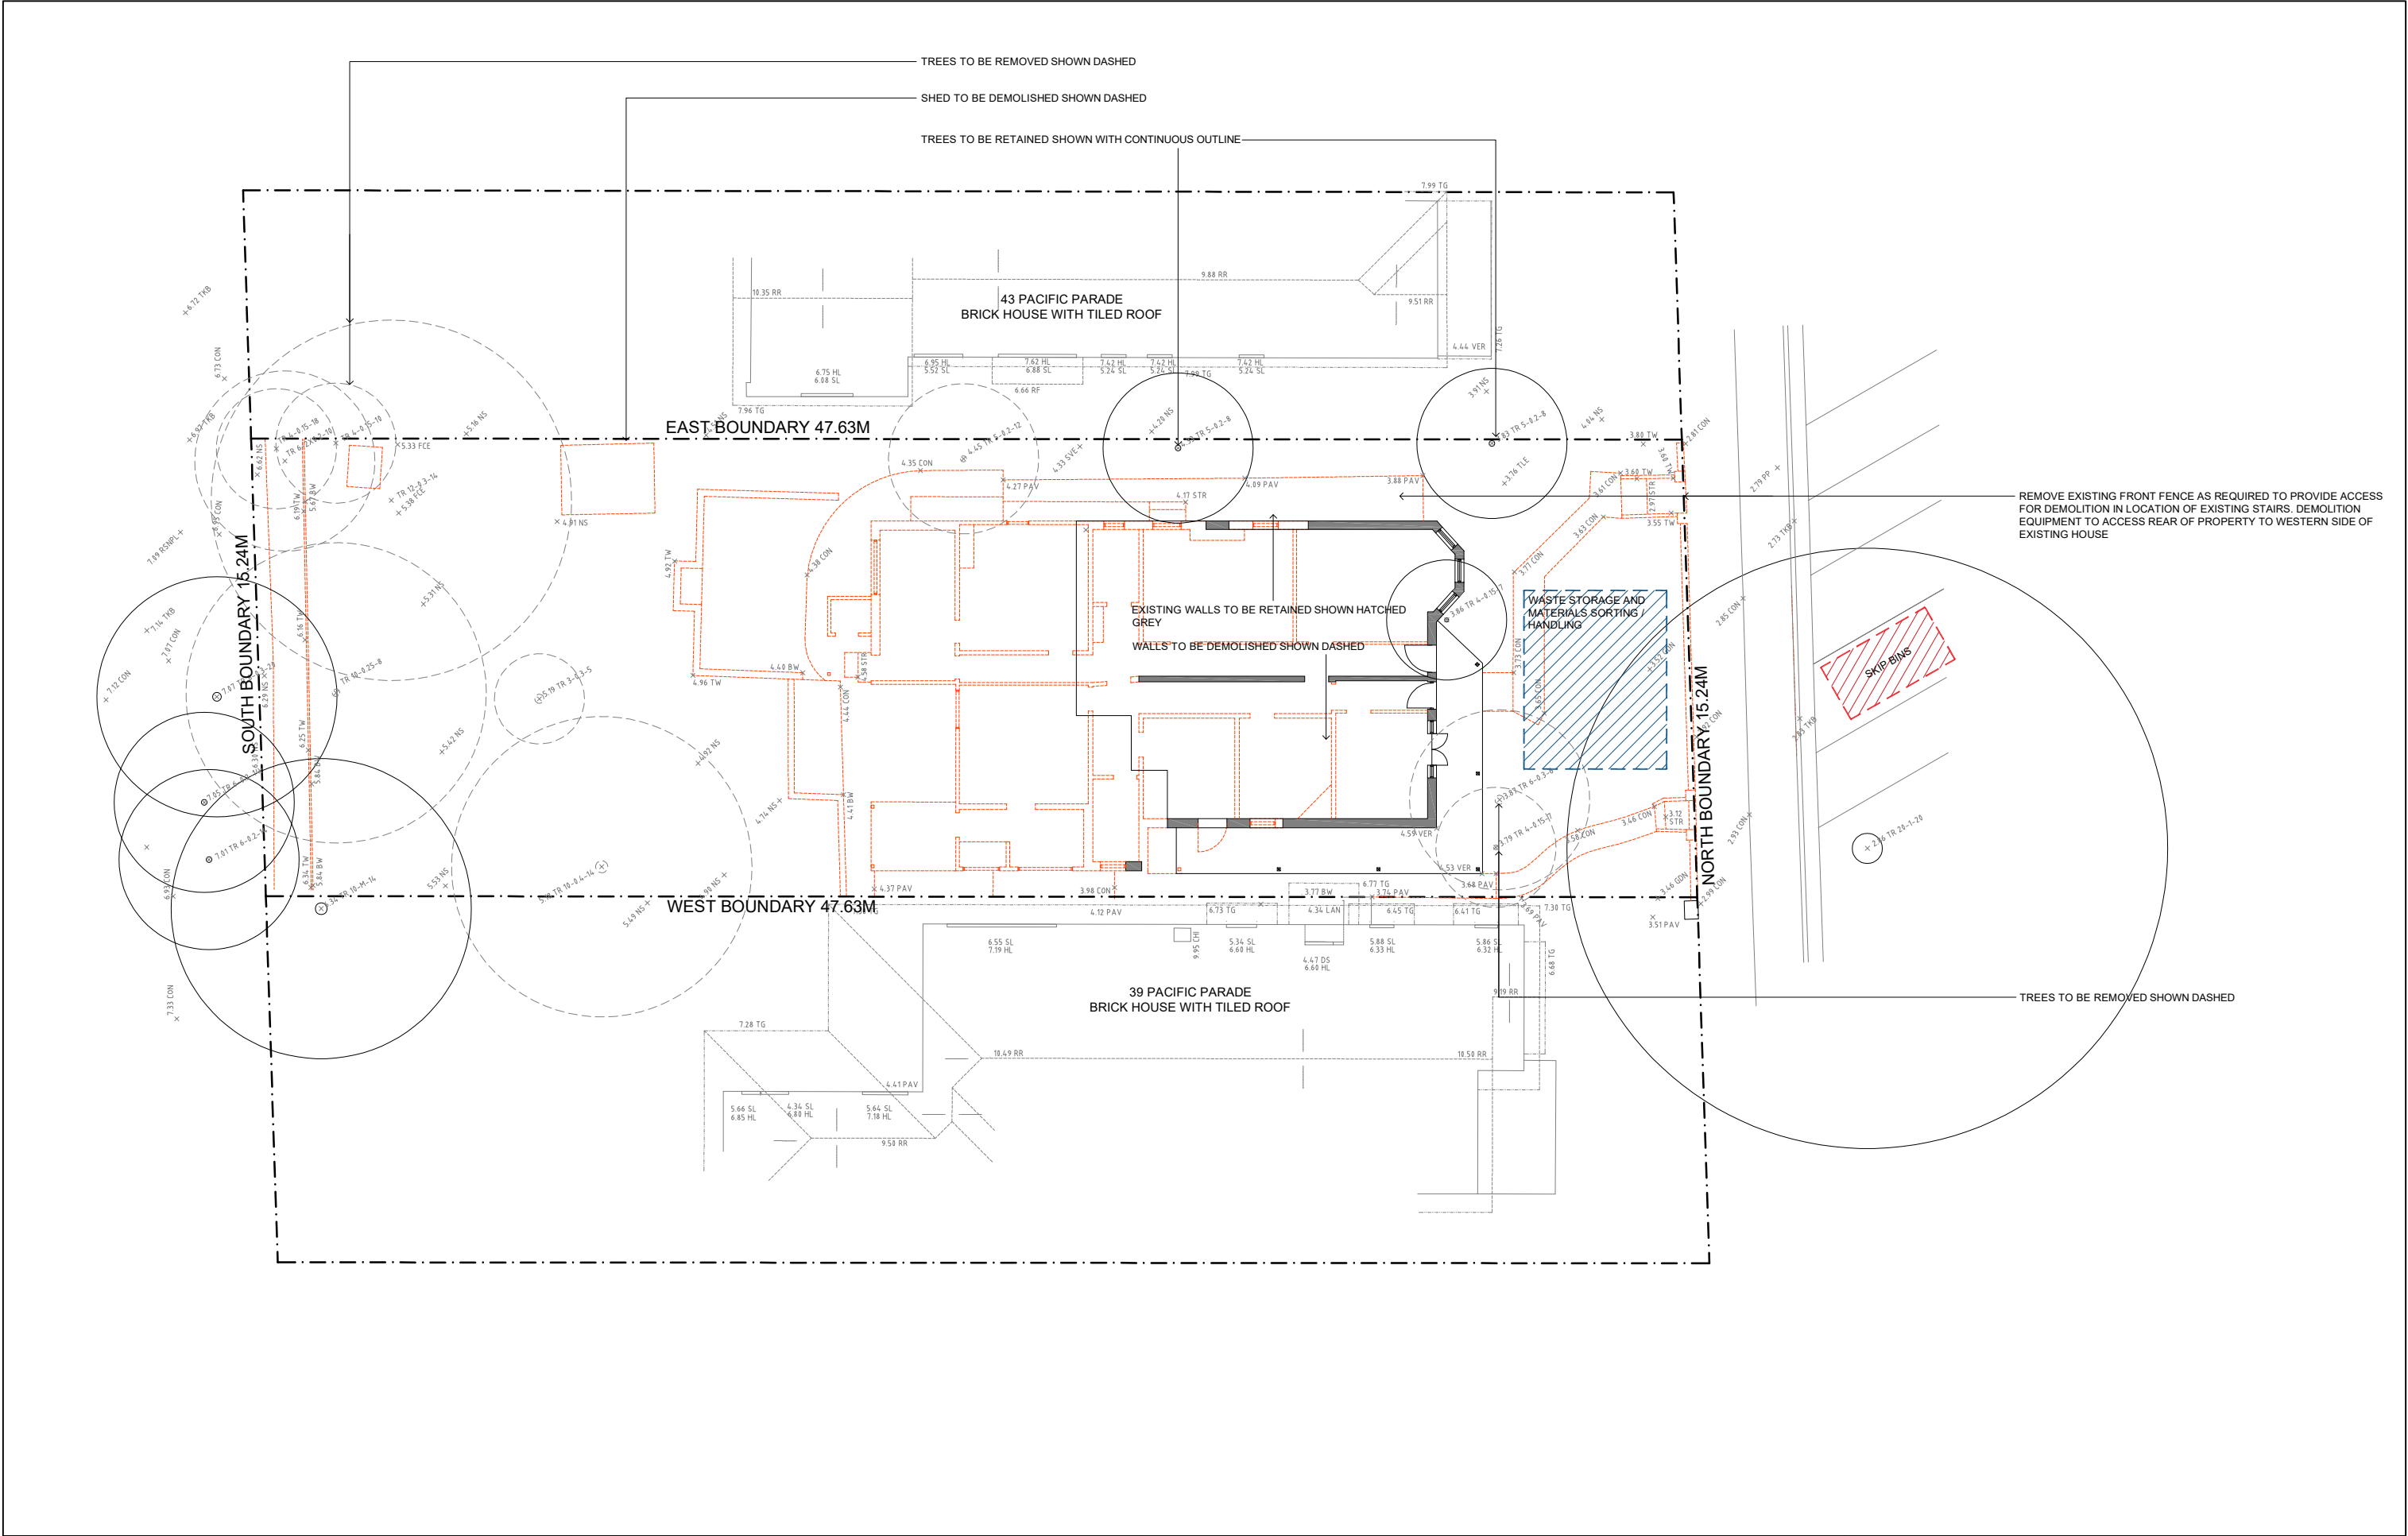

	</
--	--	----



**43 PACIFIC PARADE  
BRICK HOUSE WITH TILED ROOF**

**EAST BOUNDARY 47.63M**
















**WEST BOUNDARY 47.63M**

**39 PACIFIC PARADE  
BRICK HOUSE WITH TILED ROOF**

**NORTH BOUNDARY 15.24M**




[illegible]

[illegible]

09760

6760




SCALE 1:100@A3



6760



SCALE 1:100@A3

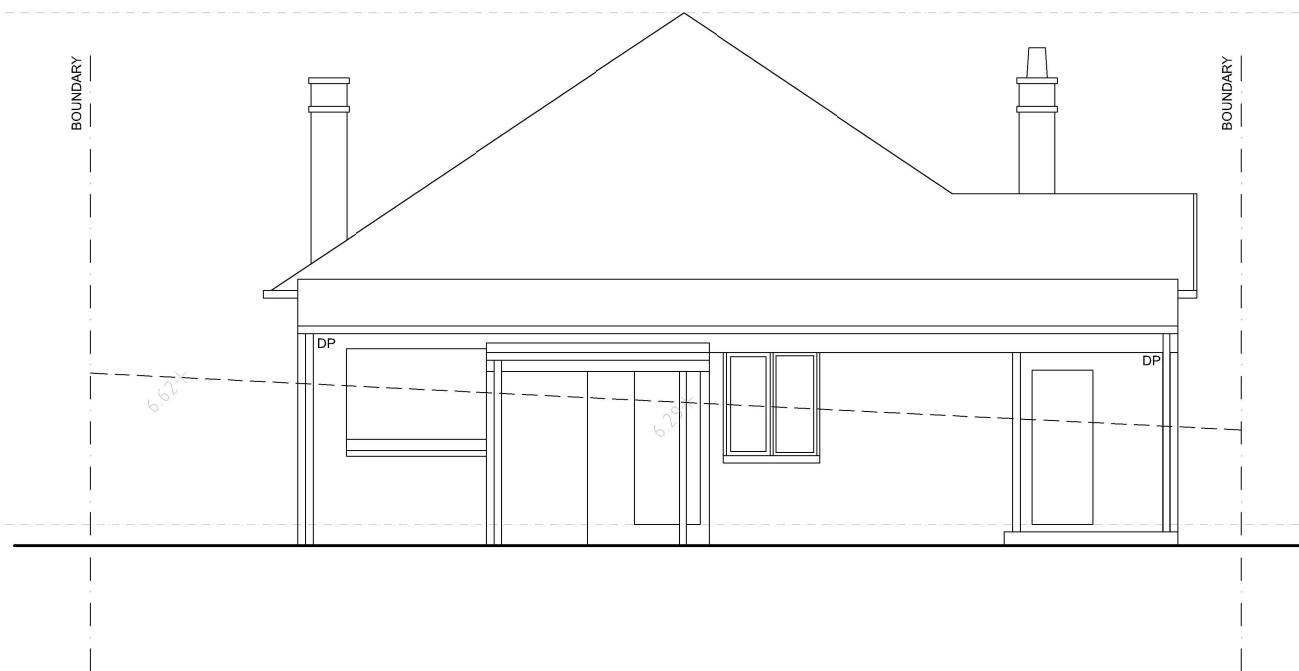[illegible]















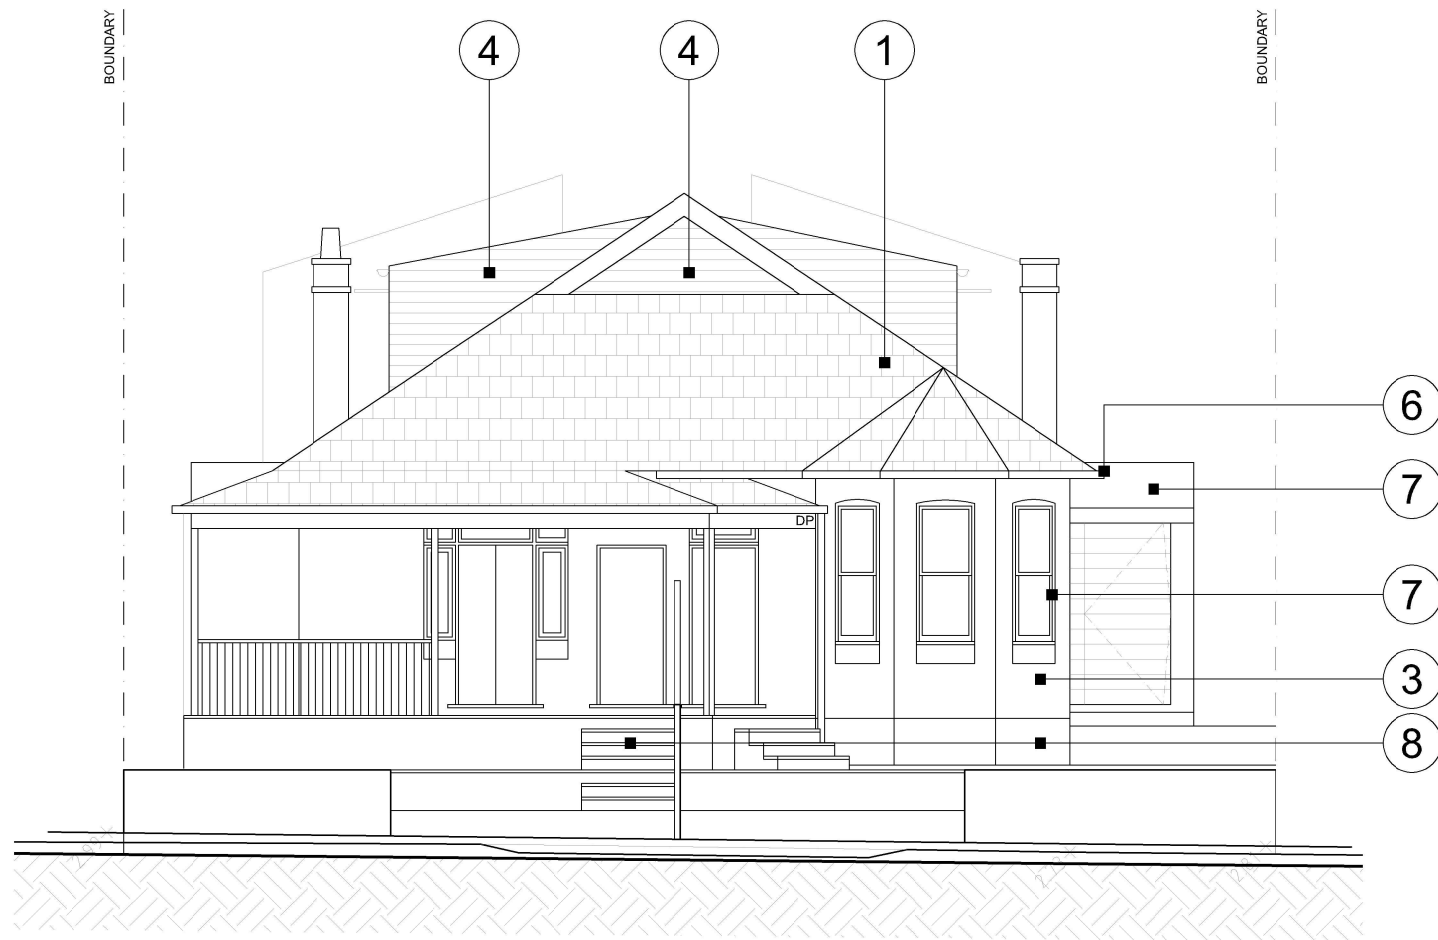

 **NORTH ELEVATION**  
SCALE 1:100@A3

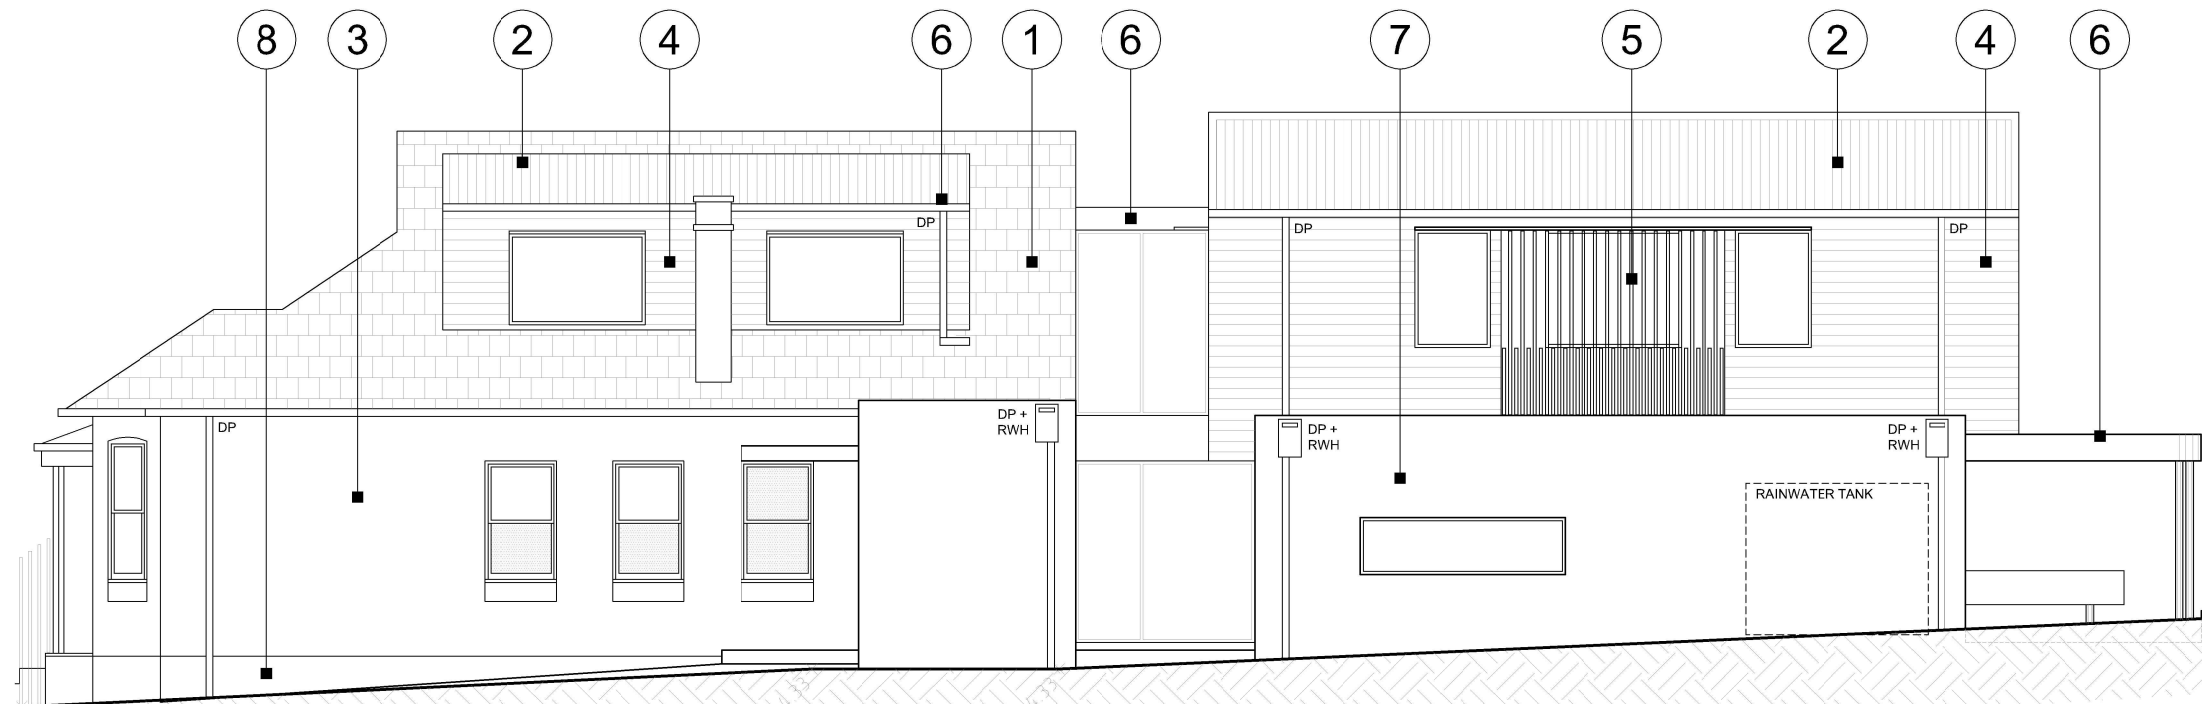

 **WEST ELEVATION**  
SCALE 1:100@A3

**1** SLATE TILES  
ROOF TO EXISTING HOUSE



**2** METAL ROOFING  
ROOF TO NEW SECTIONS OF  
HOUSE




**3** RENDERED MASONRY  
EXTERNAL WALLS



**4** LIGHTWEIGHT CLADDING  
EXTERNAL WALLS



**5** PAINTED TIMBER  
SCREENS, BATTENS

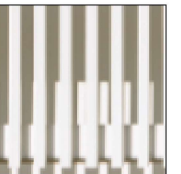


**6** PAINT & METALWORK  
TIMBERWORK, TRIMS, DOWNPIPES,  
GUTTERS



**7** PAINT FINISH  
WINDOW FRAMES & WALLS



**8** SANDSTONE  
STAIRS, FOUNDATIONS,  
LANDSCAPE ELEMENTS

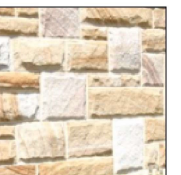

REVISION	AMENDMENT OR REASON FOR ISSUE	ISSUE DATE	DRAWN	CHECKED	REVISION	AMENDMENT OR REASON FOR ISSUE	ISSUE DATE	DRAWN	CHECKED
DA	ISSUE FOR DEVELOPMENT APPLICATION	31.03.21	MH	MH					

**CASTLEPEAKE**

Castlepeake Consulting Pty Ltd ABN 85 054 612 761  
7/136 Wolloughby Rd, Crows Nest NSW 2065 P +61 2 9437 1800


**Architecture  
Interior Design**

www.castlepeake.com.au

This drawing remains the property of Castlepeake Consulting Pty Ltd. Unauthorised use of this drawing is prohibited. It may only be used for the purpose for which it was commissioned and in accordance with the terms of engagement or that commission. Figured dimensions are to take precedence over Scaled dimensions. All dimensions are in millimetres unless otherwise stated. Any discrepancies are to be reported to the architect for a decision before proceeding with site work.

Drawing Title					
<b>SCHEDULE OF COLOURS AND MATERIALS</b>					
Project					
<b>WORNER RESIDENCE- 41 PACIFIC PARADE, MANLY</b>					
Nominated Registered Architects		Scale	Job No.	Drawing No.	Revision
Mark Oxenham - Reg No. 7130	Kelly Wilson - Reg No. 11312	1:100@A3		F01	DA
Martin Hall - Reg No. 9854					



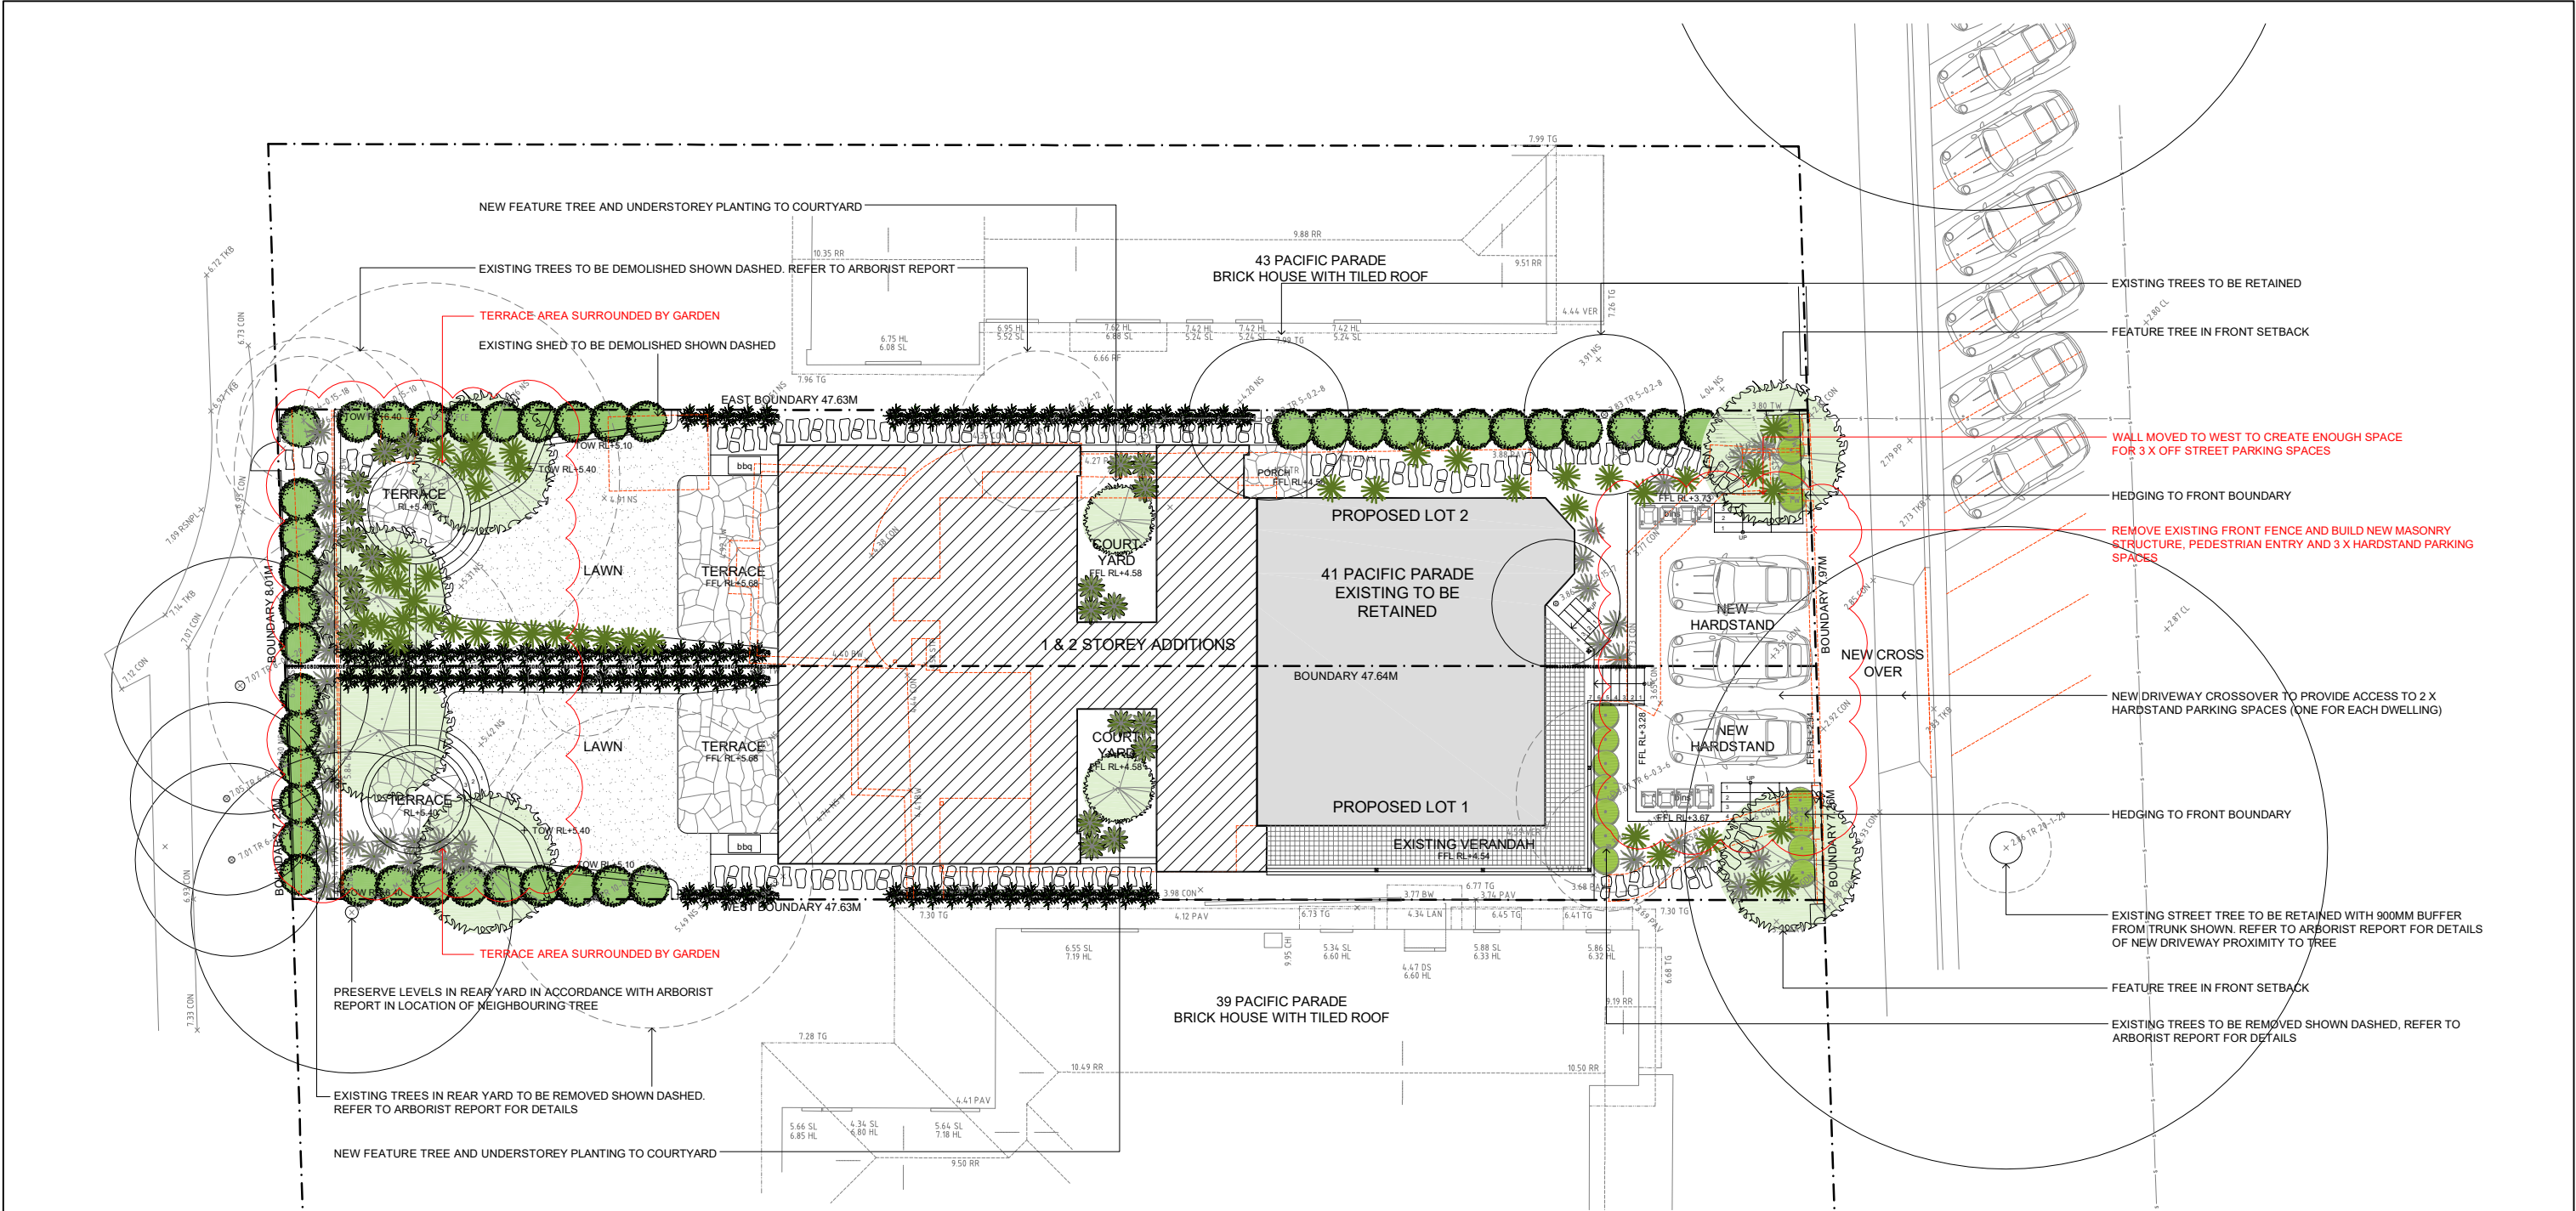

INDICATIVE PLANT SCHEDULE

Key	Botanical Name	Common Name	Canopy	Height	Spacing	Pot Size
	<i>Plumeria obtusa</i>	White Frangipani	5m	4m	n/a	100 litre
	<i>Magnolia soulangeana</i>	Magnolia 'Burgundy Glow'	4m	5m	n/a	100 litre
	<i>Ptychosperma elegans</i>	Solitaire Palm	4m	6m	n/a	100 litre
	<i>Pandanus tectorius</i>	Screw Pine	4m	4m	n/a	100 litre
	<i>Glochidion ferdinandi</i>	Cheese Tree	10m	10m	n/a	100 litre
	<i>Banksia integrifolia</i>	Coastal Banksia	10m	10m	n/a	100 litre
	<i>Banksia serrata</i>	Old man Banksia	10m	10m	n/a	100 litre
	<i>Agonis flexuosa</i>	Willow Myrtle	8m	10m	n/a	100 litre
	<i>Viburnum odoratissimum</i>	Viburnum	Hedged 1m	Hedged 3m	750mm centres	25 litre
	<i>Bambusa multiplex</i>	Alphonse Karr	Hedged 1m	Hedged 4-5m	750mm centres	25 litre
	<i>Bambusa textilis gracilis</i>	Slender Weave Bamboo	Hedged 1m	Hedged 4-5m	750mm centres	25 litre
	<i>Dodonaea viscosa purpurea</i>	Purple Hoop Bush	Hedged 1m	Hedged 3m	750mm centres	25 litre
	<i>Hakea salicifolia</i>	Willow Leafed Hakea	Hedged 1m	Hedged 3-4m	750mm centres	25 litre
	<i>Trachelospermum jasminoides</i>	Star Jasmine	0.3m	0.3m	400mm centres	150mm pot
	<i>Wisteria floribunda</i>	Japanese Wisteria	0.3m	0.3m	400mm centres	150mm pot

Key	Botanical Name	Common Name	Canopy	Height	Spacing	Pot Size
	<i>Bromelia billbergia pyramidalis</i>	Bromeliad	0.5m	0.5m	300mm centres	150mm pot
	<i>Strelitzia reginae</i>	Bird of Paradise	1.5m	1.5m	1200mm centres	200mm pot
	<i>Alpina nutans</i>	Native Cardamon	1m	1m	400mm centres	200mm pot
	<i>Philodendron 'Xanadu'</i>	Philodendron	1m	0.4m	400mm centres	200mm pot
	<i>Agave attenuata</i>	Agave Swar's Neck	1m	1m	900mm centres	400mm pot
	<i>Monstera deliciosa</i>	Fruit Salad Plant	1m	1m	900mm centres	400mm pot
	<i>Senecio serpens</i>	Blue Chalk Sticks	0.3m	1m	300mm centres	100mm pot
	<i>Crassula argentea</i>	Silver Jade Plant	0.5m	1m	300mm centres	200mm pot
	<i>Sansevieria trifasciata 'Green'</i>	Mother-in-law's tongue	0.3m	1m	200mm centres	200mm pot
	<i>Dianella caerulea</i>	Dianella 'Little Jess'	0.3m	0.3m	150mm centres	100mm pot
	<i>Ophiopogon japonicus nana</i>	Green Mondo Grass	0.3m	0.3m	150mm centres	100mm pot
	<i>Westringia fruticosa 'Smokey'</i>	Coastal Rosemary 'Smokey'	1.2m	1.2m	600mm centres	200mm pot
	<i>Westringia fruticosa 'Flat n Fruity'</i>	Coastal Rosemary 'Flat n Fruity'	2m	0.3m	600mm centres	200mm pot
	<i>Carpobrotus glaucescens</i>	Pigface	2m	0.3m	600mm centres	200mm pot
	<i>Grevillea lanigera</i>	Grevillea 'Mt Tamboritha'	1.5m	0.3m	600mm centres	200mm pot
	<i>Lomandra longifolia</i>	Mat Rush 'Tanika'	0.6m	0.6m	600mm centres	200mm pot

LEGEND

--- --	PROPERTY BOUNDARY		PROPOSED LAWN AREA		EXISTING TREES ON NEIGHBOURING PROPERTIES RETAINED
+ TOW RL 45.00	TOP OF WALL LEVEL		PROPOSED PAVED AREA		EXISTING TREES ON SITE RETAINED
+ 59.71	EXISTING LEVEL RETAINED		PROPOSED PAVED AREA		EXISTING HEDGING/PLANTS TO BE RETAINED
+ 59.71	EXISTING LEVEL DEMOLISHED		PROPOSED TIMBER DECKING		SEWER MAIN
FFL RL+ 62.64	PROPOSED FINISHED FLOOR LEVEL		PROPOSED GRAVEL PATH		
RL+ 62.64	PROPOSED FINISHED GROUND LEVEL		STEPPING STONES IN LAWN / GRAVEL / GARDEN		
GD	GRATED DRAIN TO HYDRAULIC ENGINEERS DETAILS				
	STORMWATER PIT TO HYDRAULIC ENGINEERS DETAILS				

CASTLEPEAKE

Castlepeake Consulting Pty Ltd ABN 85 054 612 761  
7/136 Willoughby Rd, Crows Nest NSW 2065 P +61 2 9437 1800

www.castlepeake.com.au

Architecture  
Interior Design

7/136 Willoughby Rd, Crows Nest NSW 2065 P +61 2 9437 1800

Drawing Title

LANDSCAPE CONCEPT PLAN

Project

WORNER RESIDENCE- 41 PACIFIC PARADE, MANLY

Nominated Registered Architects

Mark Osenham - Reg No. 7130  
Martin Hall - Reg No. 9854

Kelly Wilson - Reg No. 11312

Scales

1:200@A3

Job No.

Drawing No.

L01

Revision

DA1