


NORTH

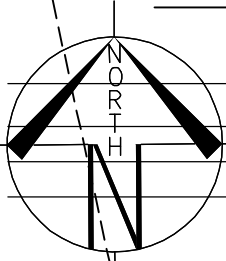

MM
DP 738212

LOT 317

(A)

(B)

(A) RIGHT OF WAY AND EASEMENT
FOR SERVICES 2.0 WIDE

(B) RIGHT OF CARRIAGEWAY 3.0
WIDE

LOT 316

D.P: 738212

L.G.A: NORTHERN BEACHES

SITING HAS BEEN COMPLETED
IN ACCORDANCE WITH
WARRINGAH DCP 2011

LOT 316
863.5m²

LOT 4
DP 11438

Shadow outline for JUN21-9:00am

Shadow outline for JUN21-3:00pm

Shadow outline for JUN21-12:00pm

SHADOW DIAGRAM @ 21st JUNE

CARAWA ROAD

SHADOW CAST AT 9.00am
ON JUNE 21st

SHADOW CAST AT 12.00pm
ON JUNE 21st

SHADOW CAST AT 3.00pm
ON JUNE 21st

ClarendonHomes

BL No. 2298C
ABN 18 003 892 706

Clarendon Homes (NSW) P/L
21 Solent Circuit, Baulkham Hills NSW 2153
T: (02) 8851 5300

© ALL RIGHTS RESERVED
This plan is the property of
CLARENDON HOMES (NSW) P/L
Any copying or altering
of the drawing shall not be
undertaken without written
permission from
CLARENDON HOMES (NSW) P/L
ALL DIMENSIONS TO STRUCTURAL
ELEMENTS. DIMENSIONS TO BE READ
IN PREFERENCE TO SCALING.

PRODUCT:
BOSTON 36
Classic
R/H Garage


Sapphire Specification

CLIENT:
Mr. & Mrs. STREET
Mr. & Mrs. HILL

SITE ADDRESS:
Lot 316, No. 28, DP 738212
Carawa Road
CROMER, 2099




DA DRAWINGS

DRAWN: PG.	DATE: 07.01.20	Rev: F
RATIO @ A3: 1:200	CHECKED: J.S	
SHEET: 2.3	JOB No: 29913960	NSW

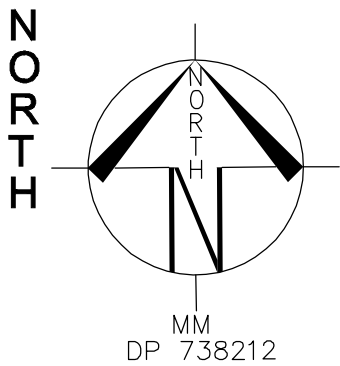

LOT 316
D.P: 738212
L.G.A: NORTHERN BEACHES

**SITING HAS BEEN COMPLETED
IN ACCORDANCE WITH
WARRINGAH DCP 2011**

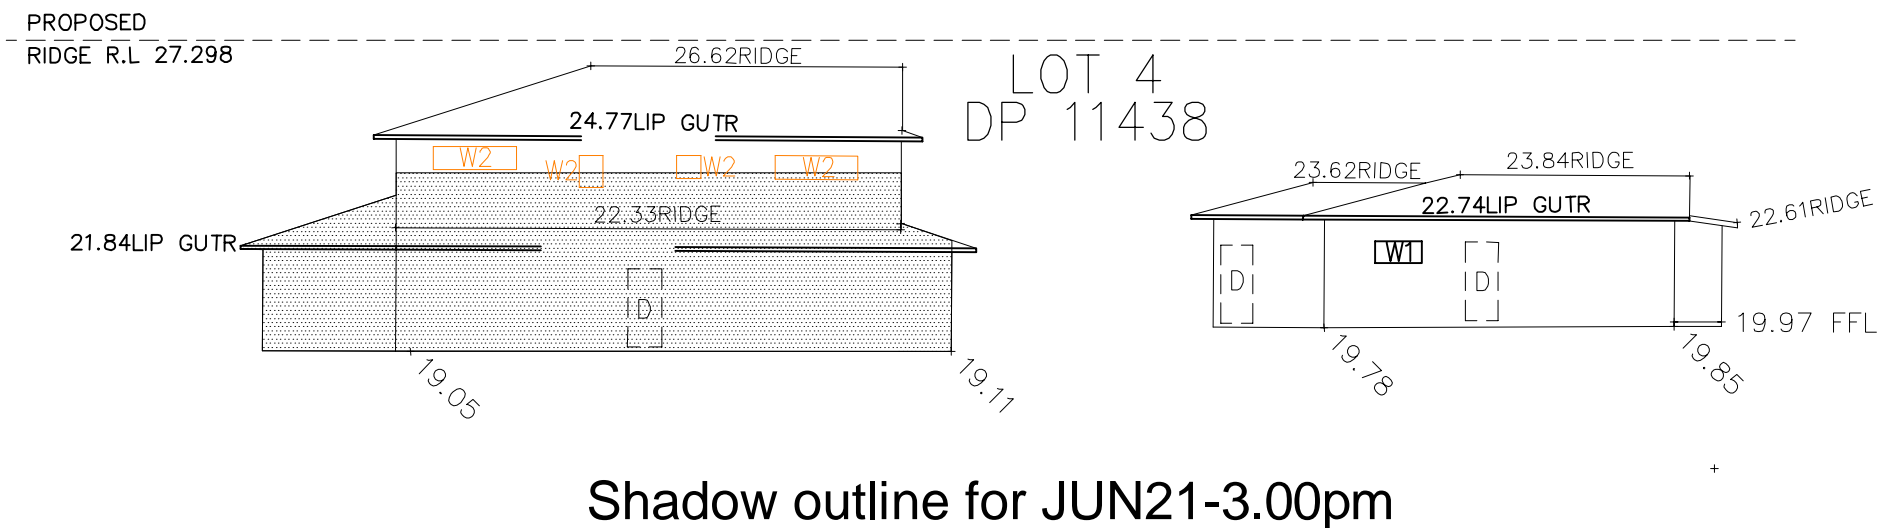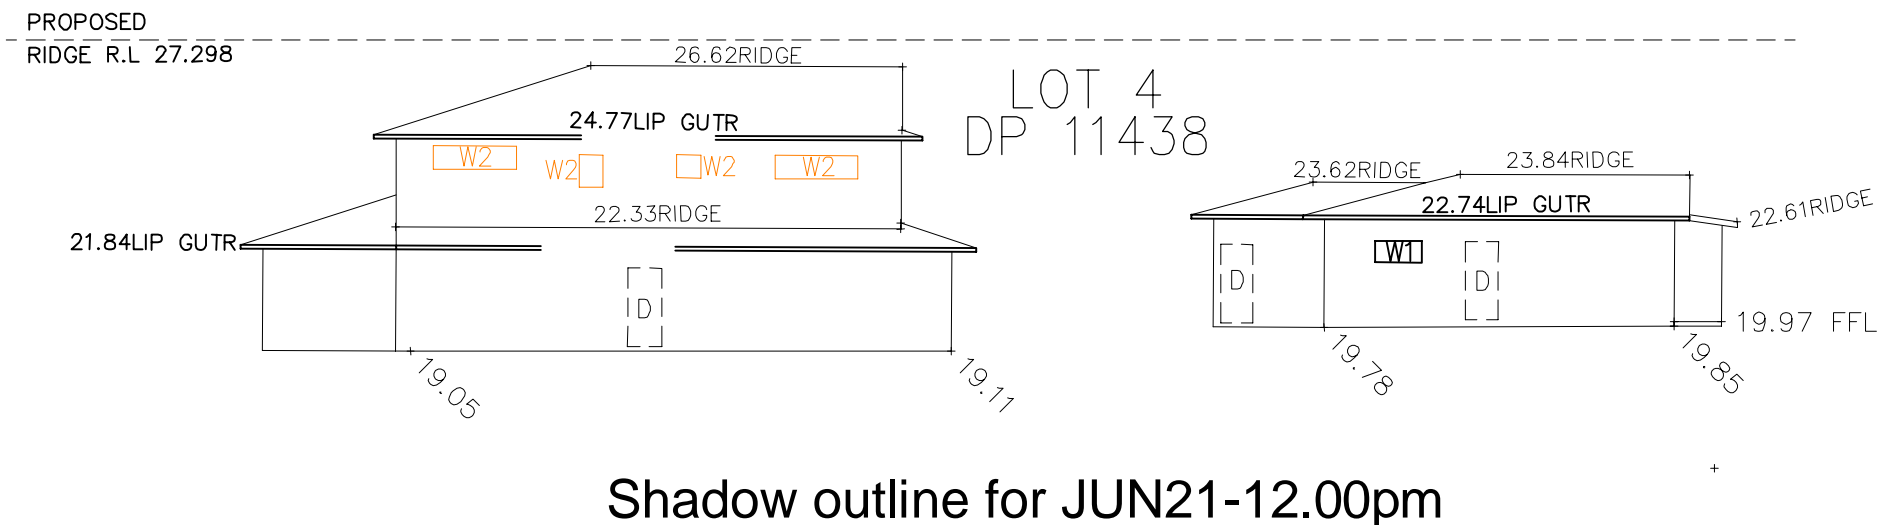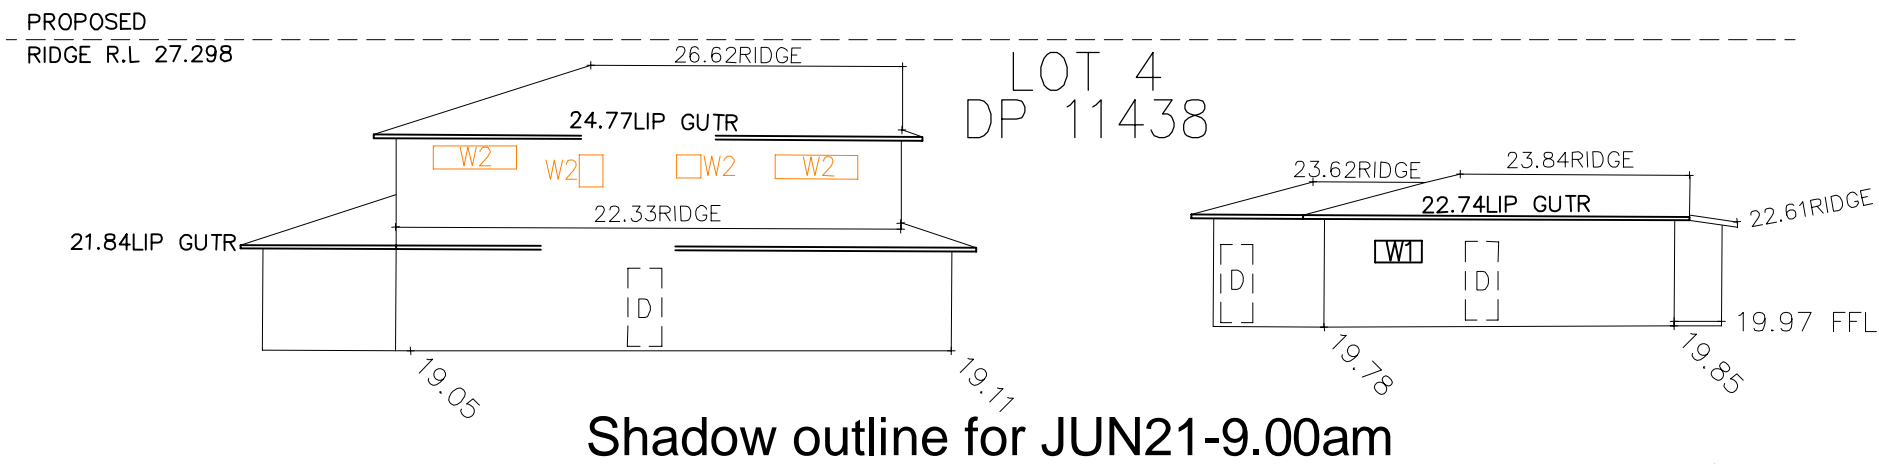

ELEVATIONAL SHADOWS @ 21st JUNE

CLIENT'S SIGNATURE: _____ DATE: _____

ClarendonHomes

BL No. 2298C
ABN 18 003 892 706

Clarendon Homes (NSW) P/L
21 Solent Circuit, Baulkham Hills NSW 2153
T: (02) 8851 5300

© ALL RIGHTS RESERVED
This plan is the property of
CLARENDON HOMES (NSW) P/L
Any copying or altering
of the drawing shall not be
undertaken without written
permission from
CLARENDON HOMES (NSW) P/L
ALL DIMENSIONS TO STRUCTURAL
ELEMENTS. DIMENSIONS TO BE READ
IN PREFERENCE TO SCALING.


PRODUCT:
BOSTON 36
Classic
R/H Garage

Sapphire Specification

CLIENT:
Mr. & Mrs. STREET
Mr. & Mrs. HILL
SITE ADDRESS:
Lot 316, No. 28, DP 738212
Carawa Road
CROMER, 2099




DA DRAWINGS

DRAWN: PG.	DATE: 07.01.20	Rev:
RATIO @ A3: 1:200	CHECKED: J.S	F
SHEET: 2.5	JOB No: 29913960	NSW

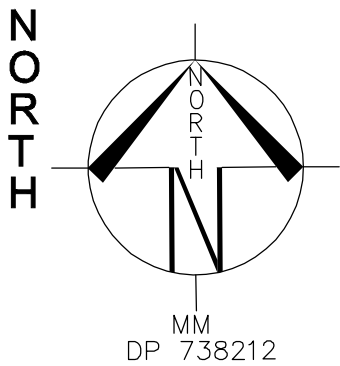

LOT 316
D.P: 738212
L.G.A: NORTHERN BEACHES

**SITING HAS BEEN COMPLETED
IN ACCORDANCE WITH
WARRINGAH DCP 2011**

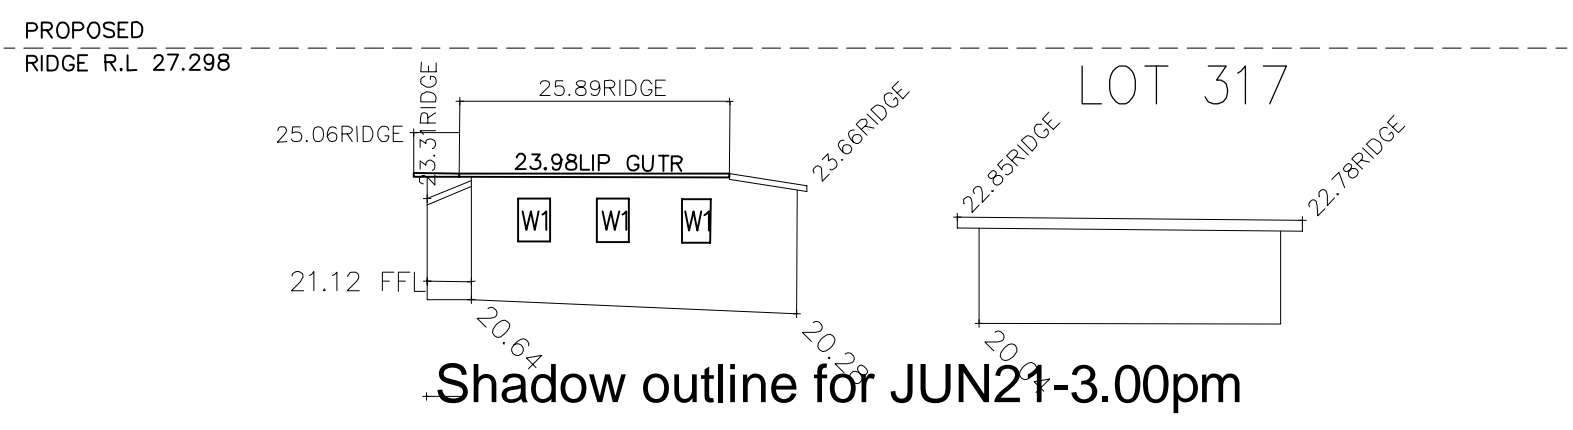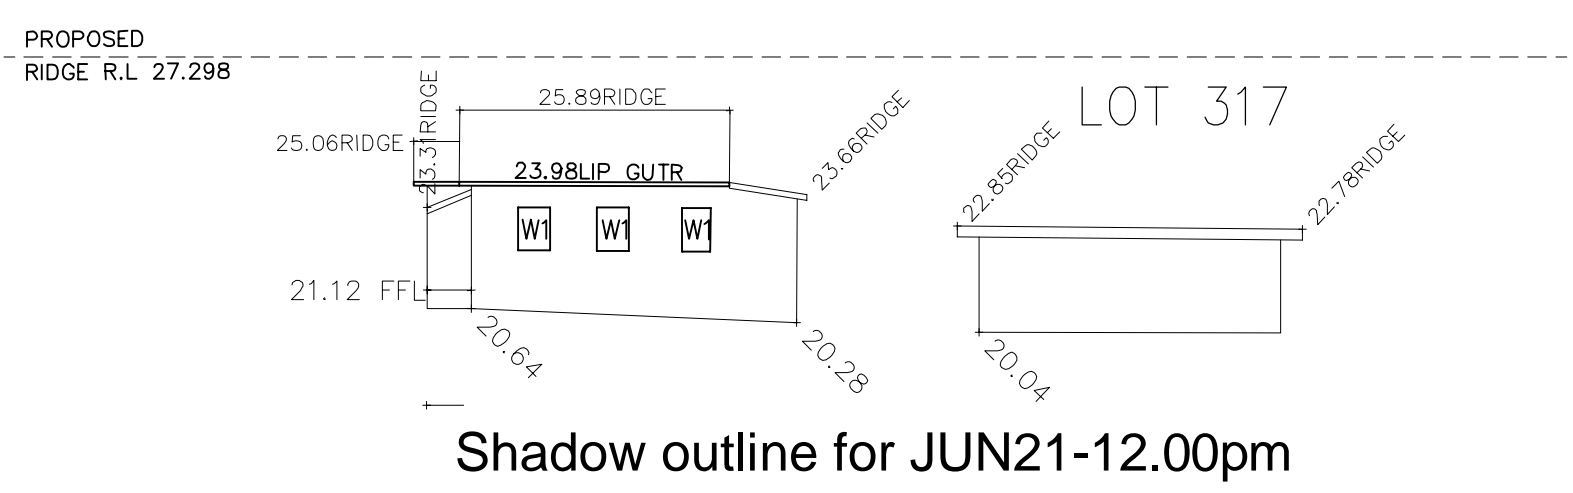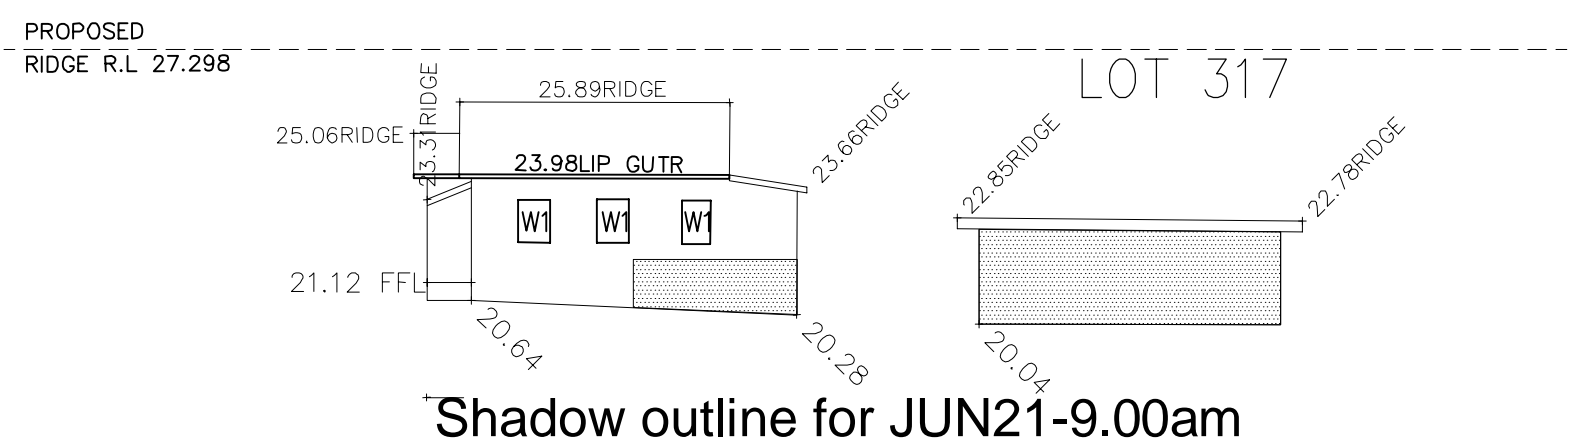

ELEVATIONAL SHADOWS @ 21st JUNE

CLIENT'S SIGNATURE: _____ DATE: _____

ClarendonHomes <small>BL No. 2298C ABN 18 003 892 706</small> Clarendon Homes (NSW) P/L 21 Solent Circuit, Baulkham Hills NSW 2153 T: (02) 8851 5300	<small>© ALL RIGHTS RESERVED This plan is the property of CLARENDON HOMES (NSW) P/L Any copying or altering of the drawing shall not be undertaken without written permission from CLARENDON HOMES (NSW) P/L # ALL DIMENSIONS TO STRUCTURAL ELEMENTS. DIMENSIONS TO BE READ IN PREFERENCE TO SCALING.</small>	PRODUCT: BOSTON 36 Classic R/H Garage Sapphire Specification	CLIENT: Mr. & Mrs. STREET Mr. & Mrs. HILL SITE ADDRESS: Lot 316, No. 28, DP 738212 Carawa Road CROMER, 2099	DA DRAWINGS		
				<small>DRAWN:</small> PG.	<small>DATE:</small> 07.01.20	<small>Rev:</small> F
				<small>RATIO @ A3:</small> 1:200	<small>CHECKED:</small> J.S	
				<small>SHEET:</small> 2.6	<small>JOB No:</small> 29913960	NSW