

ARCHITECTURAL DOCUMENTS

EXISTING BUILDING		REVISION
1501-E-00	SITE PLAN	B
1501-E-01	PLAN - GARAGE	B
1501-E-02	PLAN - BASEMENT	B
1501-E-03	PLAN - GROUND	B
1501-E-04	PLAN - ROOF	B
1501-E-05	ELEVATION - WEST	B
1501-E-06	ELEVATION - NORTH	B
1501-E-07	ELEVATION - EAST	B
1501-E-08	ELEVATION - SOUTH	B
1501-E-09	SECTION	B
PROPOSED BUILDING		
1501-P-00	SITE PLAN	D
1501-P-01	PLAN - GARAGE	B
1501-P-02	PLAN - BASEMENT	B
1501-P-03	PLAN - GROUND	D
1501-P-04	PLAN - LEVEL 01	D
1501-P-05	PLAN - ROOF	D
1501-P-06	ELEVATION - WEST	D
1501-P-07	ELEVATION - NORTH	D
1501-P-08	ELEVATION - EAST	D
1501-P-09	ELEVATION - SOUTH	D
1501-P-10	SECTION	C
1501-P-11	STORMWATER & OSD	B
1501-P-12	EROSION & SEDIMENT CONTROL	B
1501-S-01	SHADOW DIAGRAM 9:00AM	B
1501-S-02	SHADOW DIAGRAM 12:00PM	B
1501-S-03	SHADOW DIAGRAM 3:00PM	B



REVISIONS

Rev. A	03.11.15	FOR PLANNERS REVIEW
Rev. B	21.12.15	DEVELOPMENT APPLICATION
Rev. C	14.04.16	REVISED DEVELOPMENT APPLICATION
Rev. D	25.11.16	SECTION 96 APPLICATION
Rev. E		


CLIENT
Mr R & I Benn

PROJECT
1156 Barrenjoey Rd, Palm Beach

Drawing Register

NORTH

SCALE
1:200 @ A3

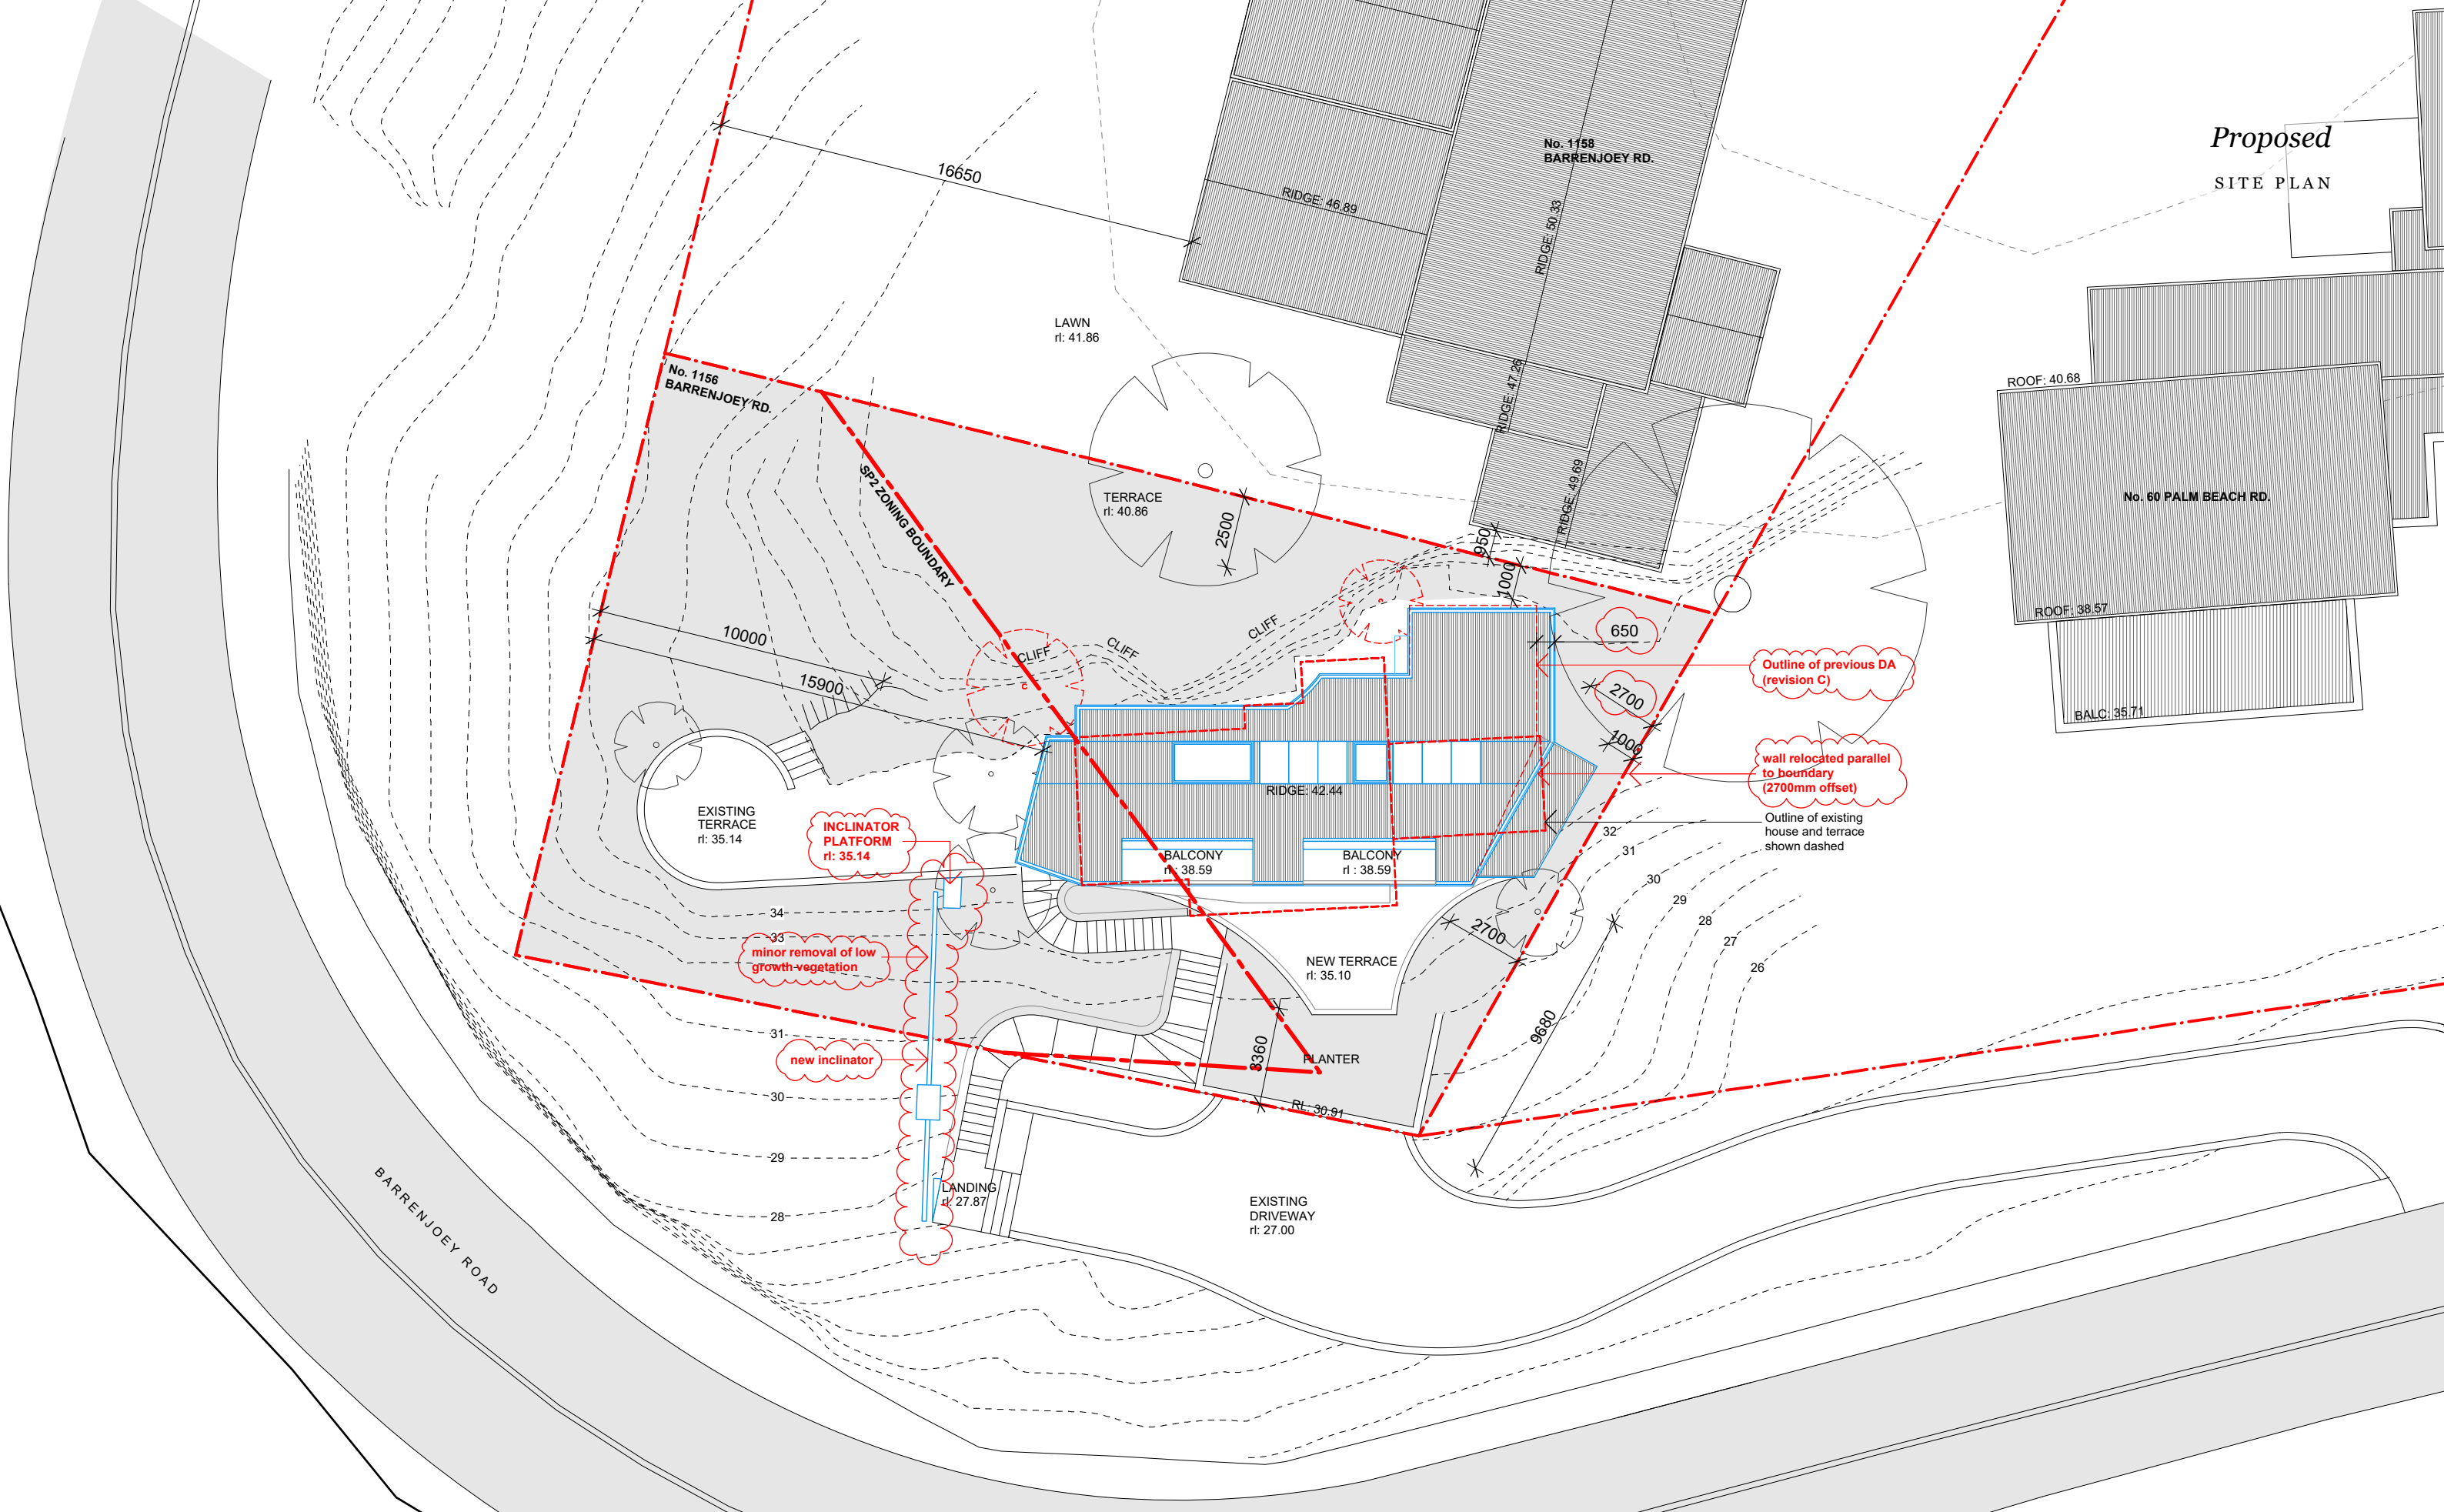

Proposed
SITE PLAN

benn + penna architecture

Level 1, 123 Harris St.
Pyrmont NSW 2009
Australia

P. +61 2 9518 9900
W. www.bennandpenna.com
E. info@bennandpenna.com

REVISIONS		Rev. A	03.11.15	FOR PLANNERS REVIEW
		Rev. B	21.12.15	DEVELOPMENT APPLICATION
		Rev. C	14.04.16	REVISED DEVELOPMENT APPLICATION
		Rev. D	25.11.16	SECTION 96 APPLICATION
		Rev. E		


CLIENT
Mr R & I Benn

PROJECT
1156 Barrenjoey Rd, Palm Beach

1501-P-00 rev.D

NORTH

SCALE
1:200 @ A3

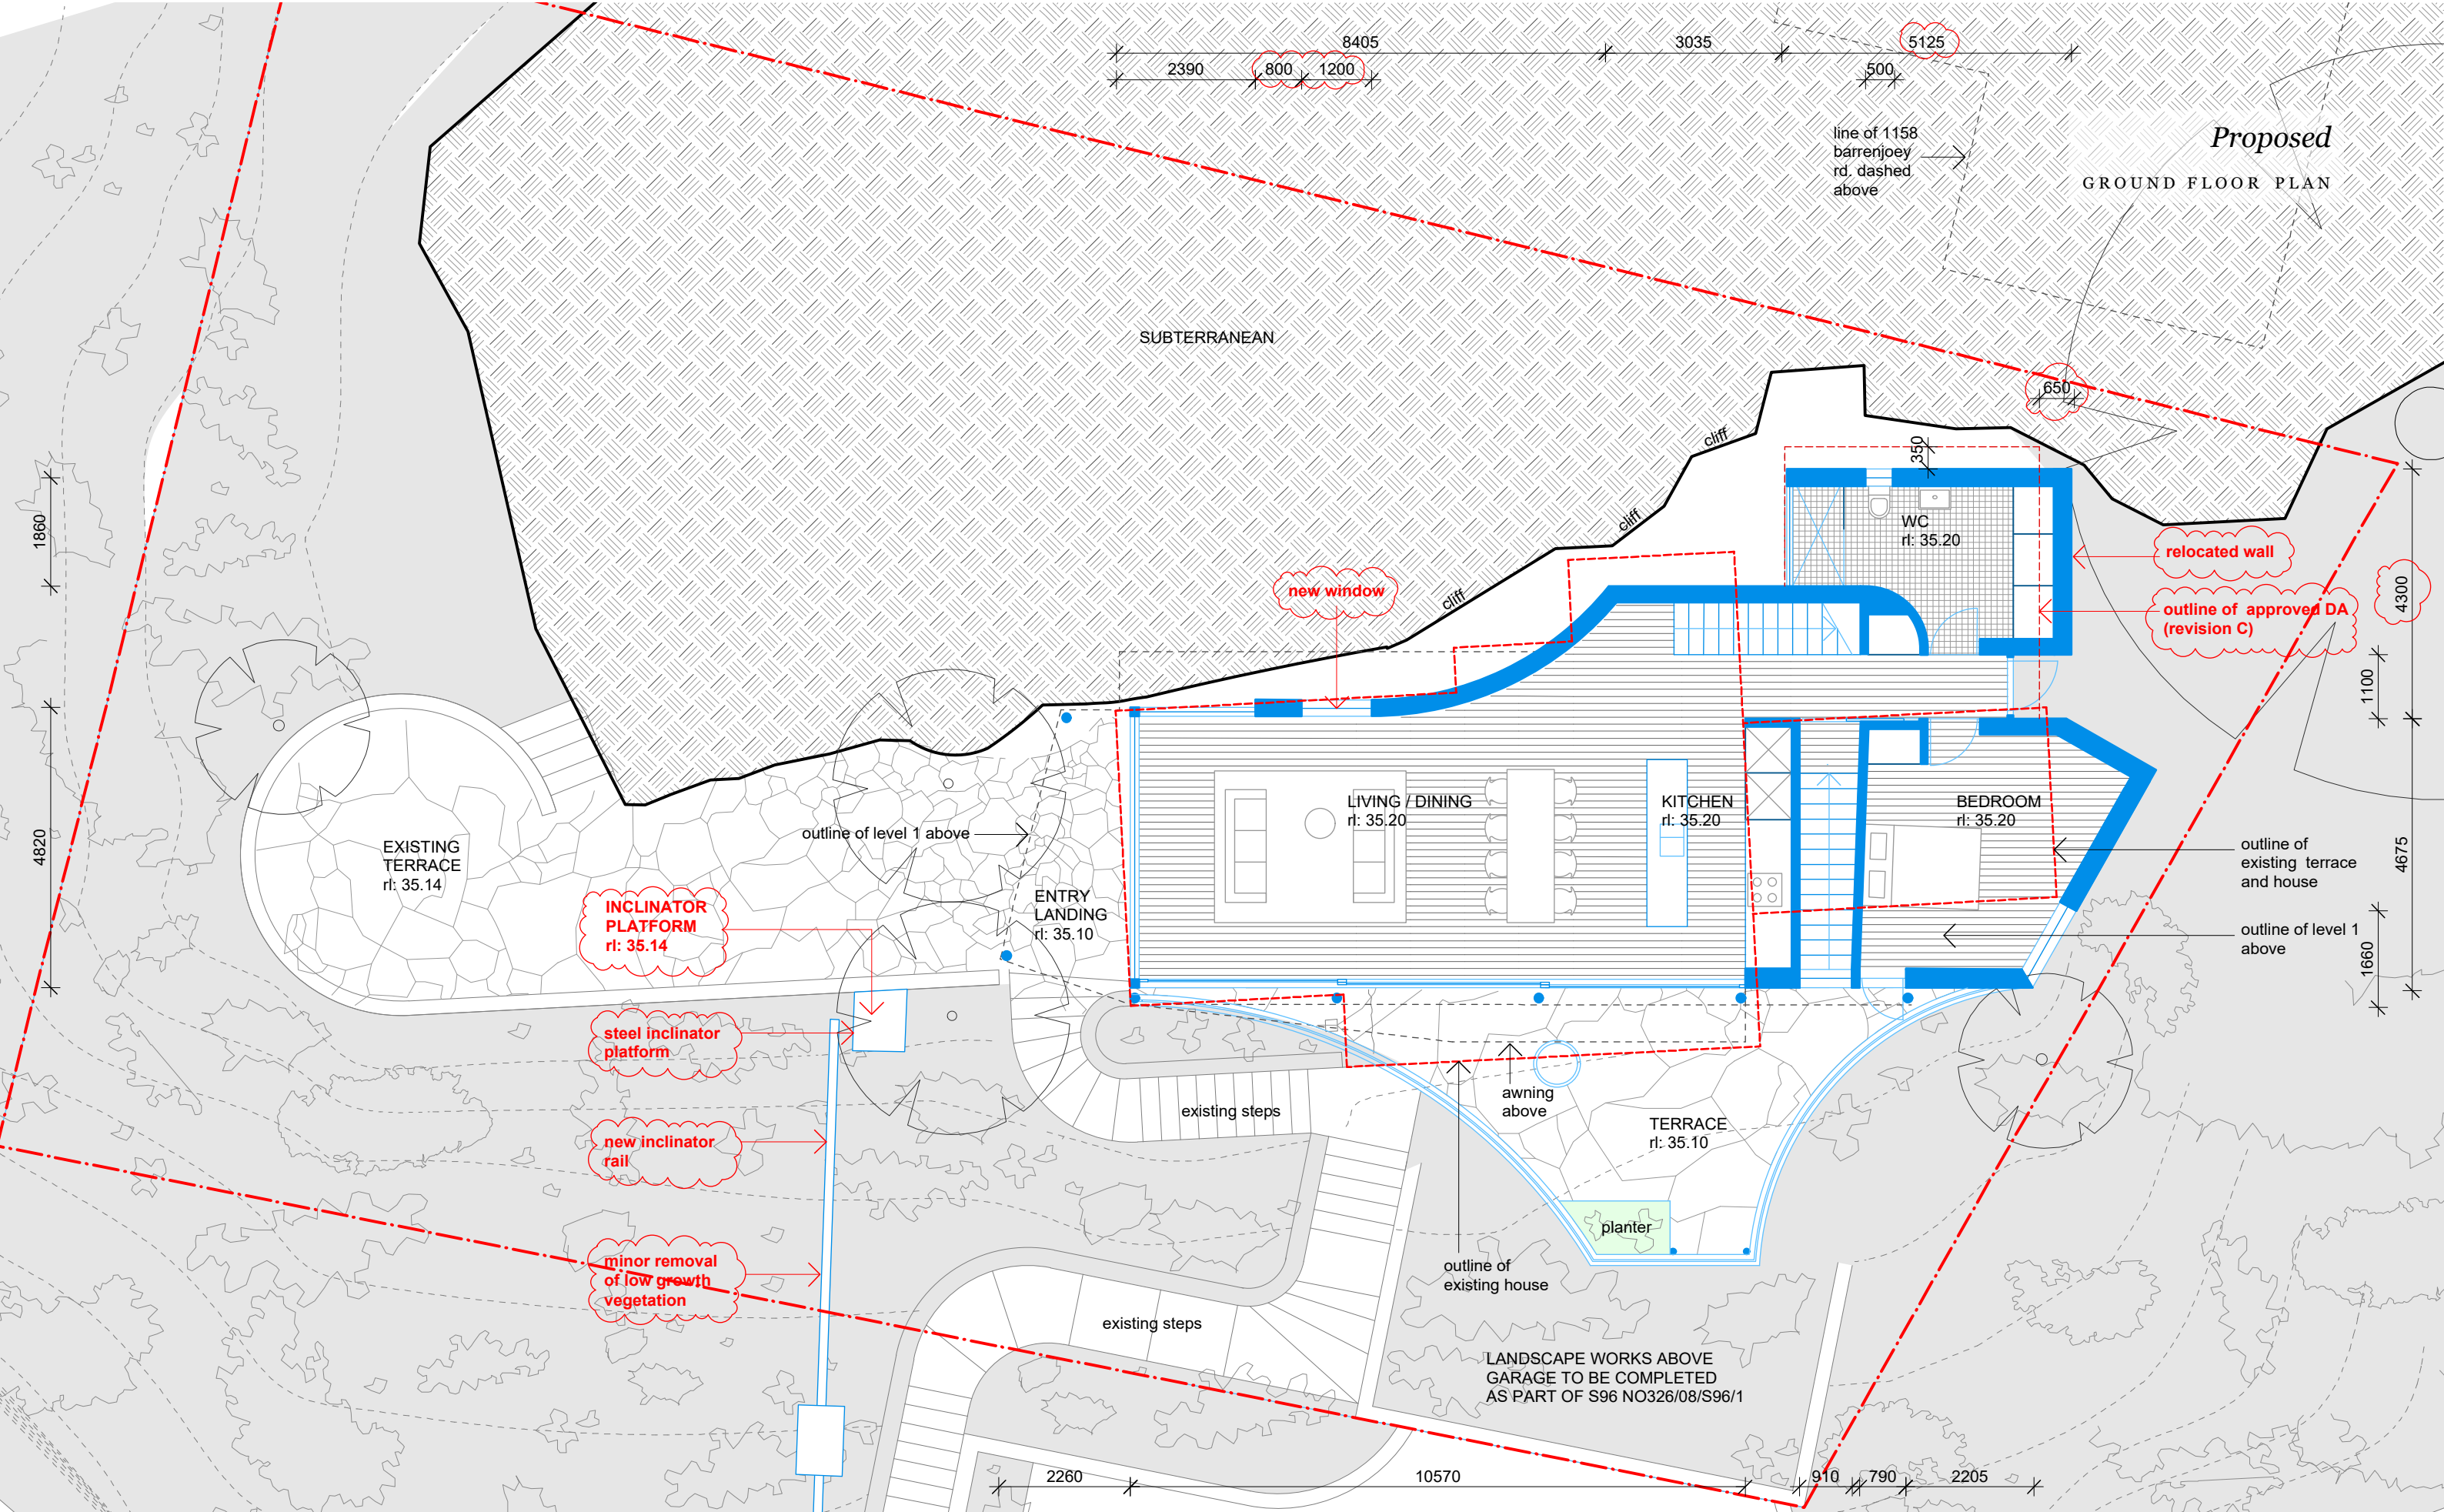

benn + penna architecture

Level 1, 123 Harris St.
Pyrmont NSW 2009
Australia

P. +61 2 9518 9900
W. www.bennandpenna.com
E. info@bennandpenna.com

REVISIONS	Rev. A	03.11.15	FOR PLANNERS REVIEW
	Rev. B	21.12.15	DEVELOPMENT APPLICATION
	Rev. C	14.04.16	REVISED DEVELOPMENT APPLICATION
	Rev. D	25.11.16	SECTION 96 APPLICATION
	Rev. E		


CLIENT
Mr R & I Benn

PROJECT
1156 Barrenjoey Rd, Palm Beach

1501-P-03 rev.D



SCALE
1:100 @ A3

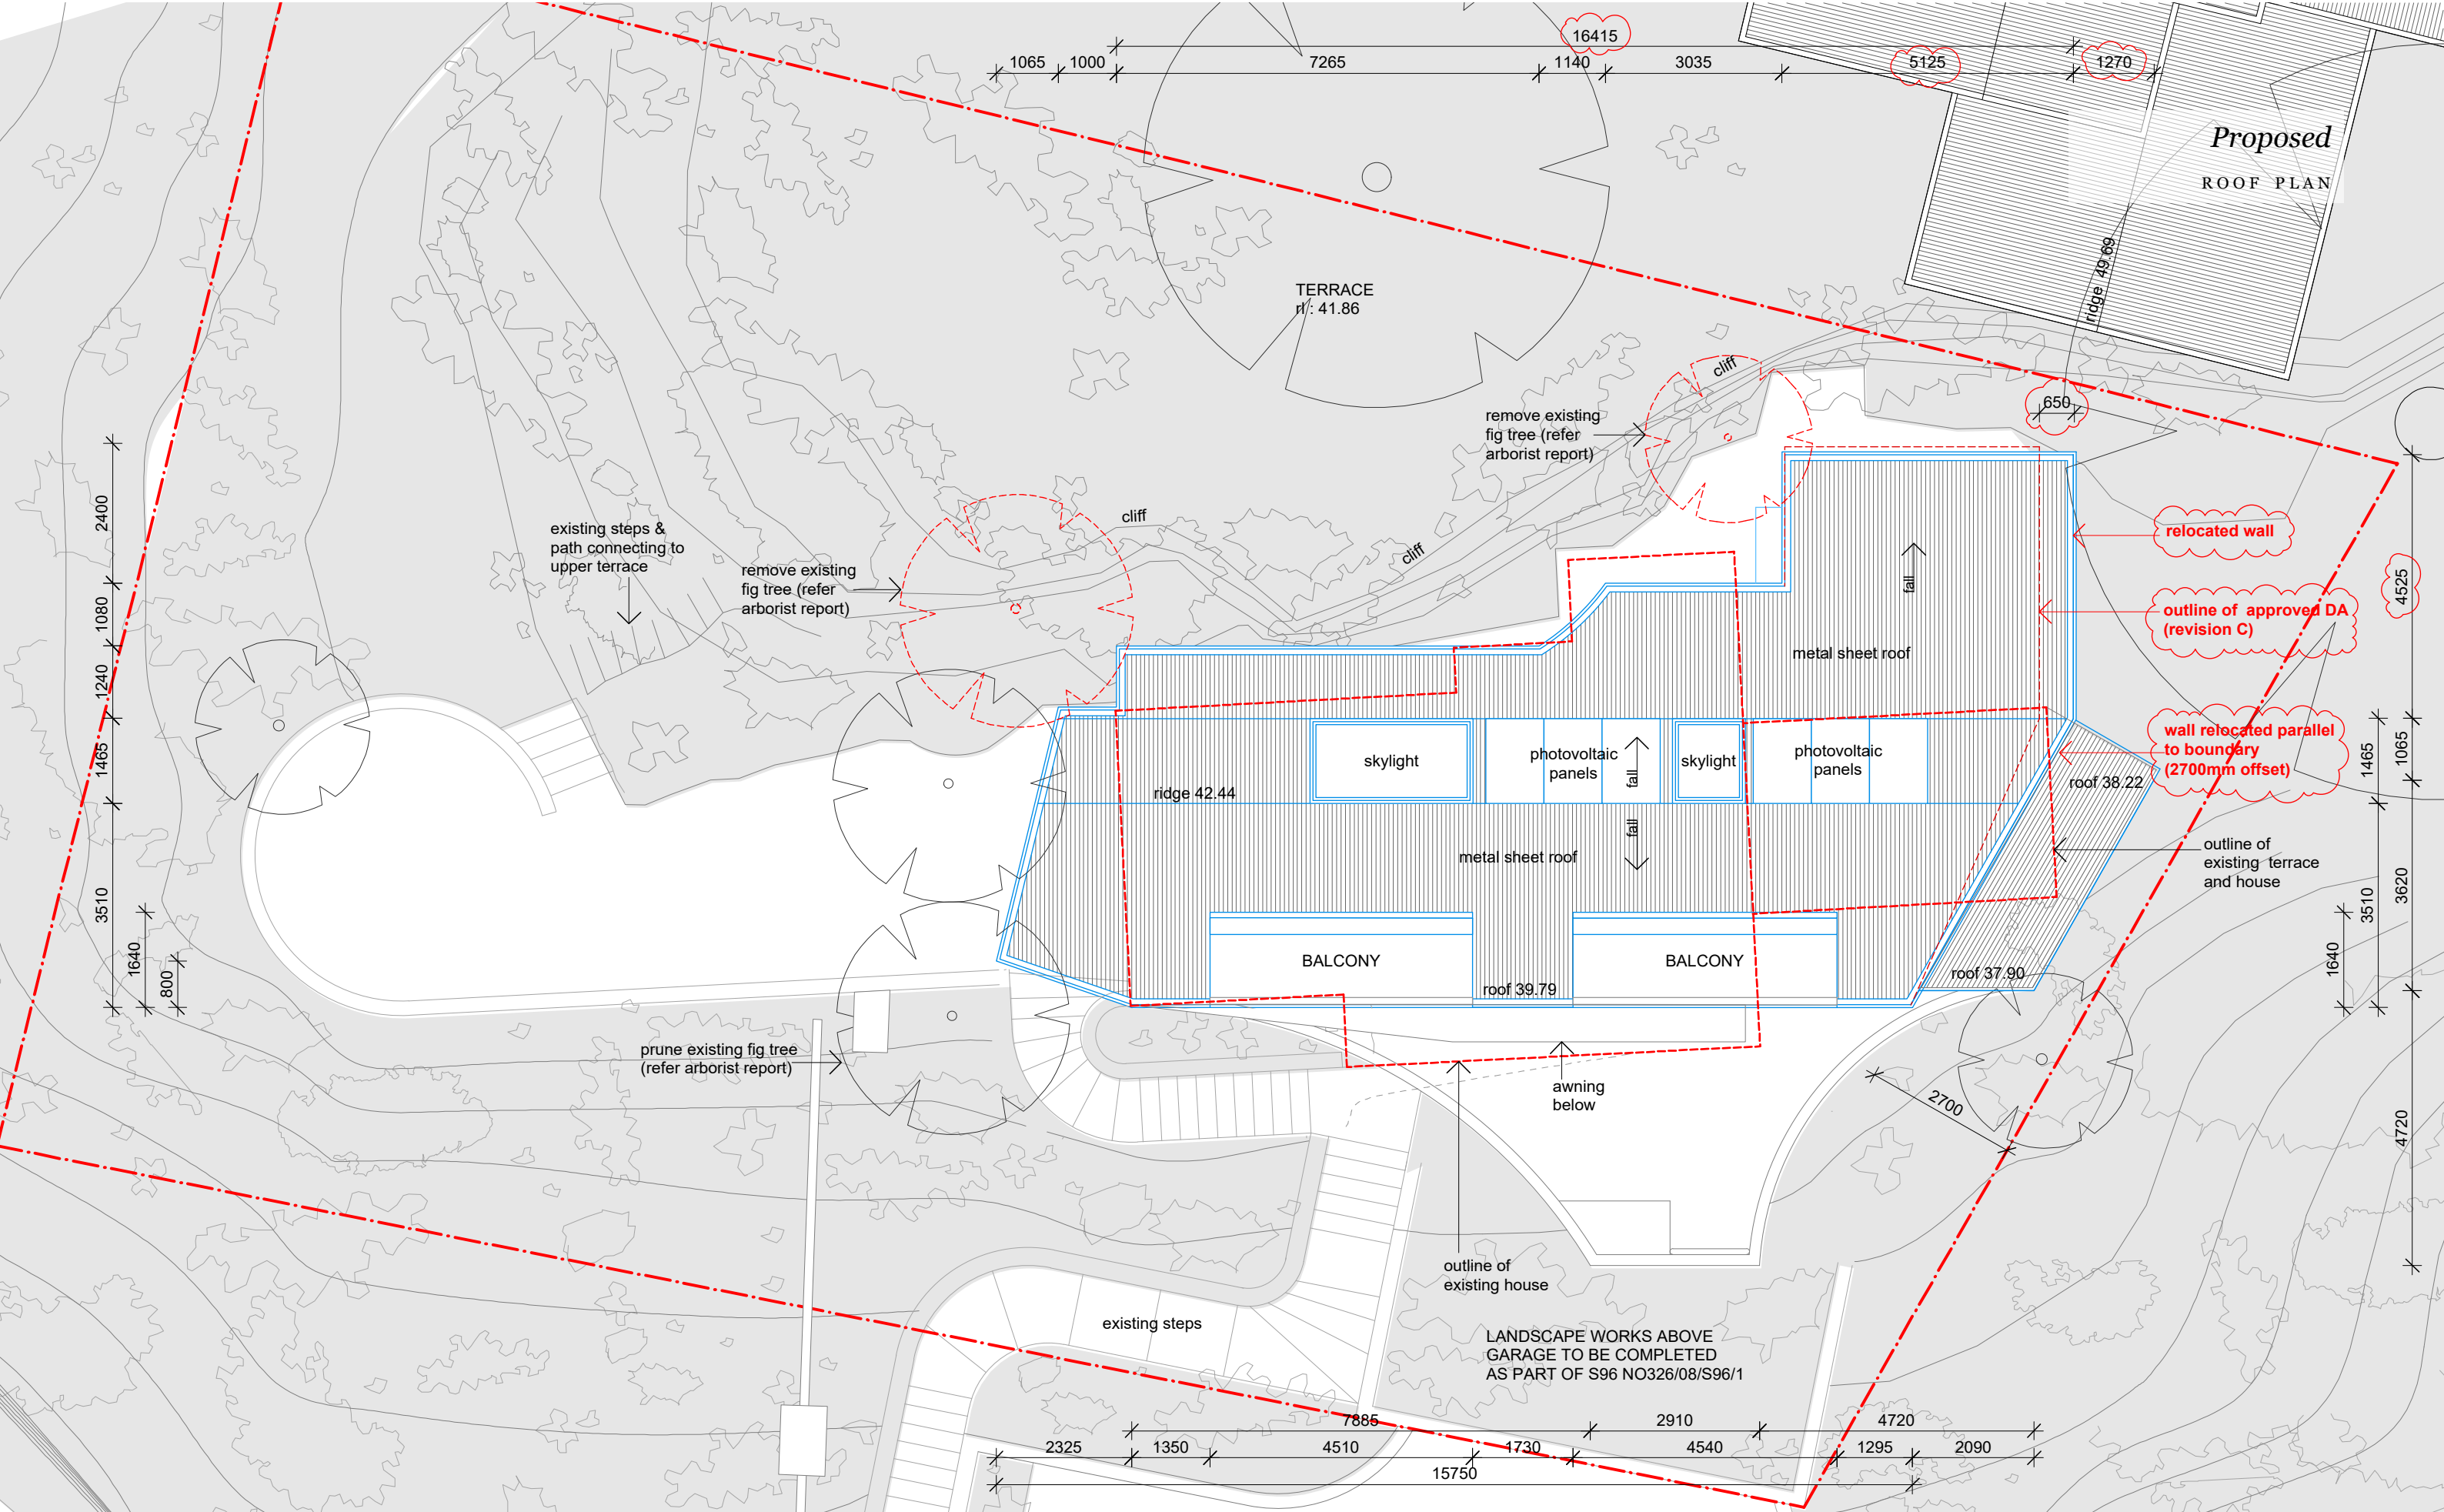

benn + penna architecture

Level 1, 123 Harris St.
Pyrmont NSW 2009
Australia

P. +61 2 9518 9900
W. www.bennandpenna.com
E. info@bennandpenna.com

REVISIONS

Rev. A	03.11.15	FOR PLANNERS REVIEW
Rev. B	21.12.15	DEVELOPMENT APPLICATION
Rev. C	14.04.16	REVISED DEVELOPMENT APPLICATION
Rev. D	25.11.16	SECTION 96 APPLICATION
Rev. E		

CLIENT

Mr R & I Benn

PROJECT

1156 Barrenjoey Rd, Palm Beach


1501-P-05 rev.D

NORTH



SCALE

1:100 @ A3

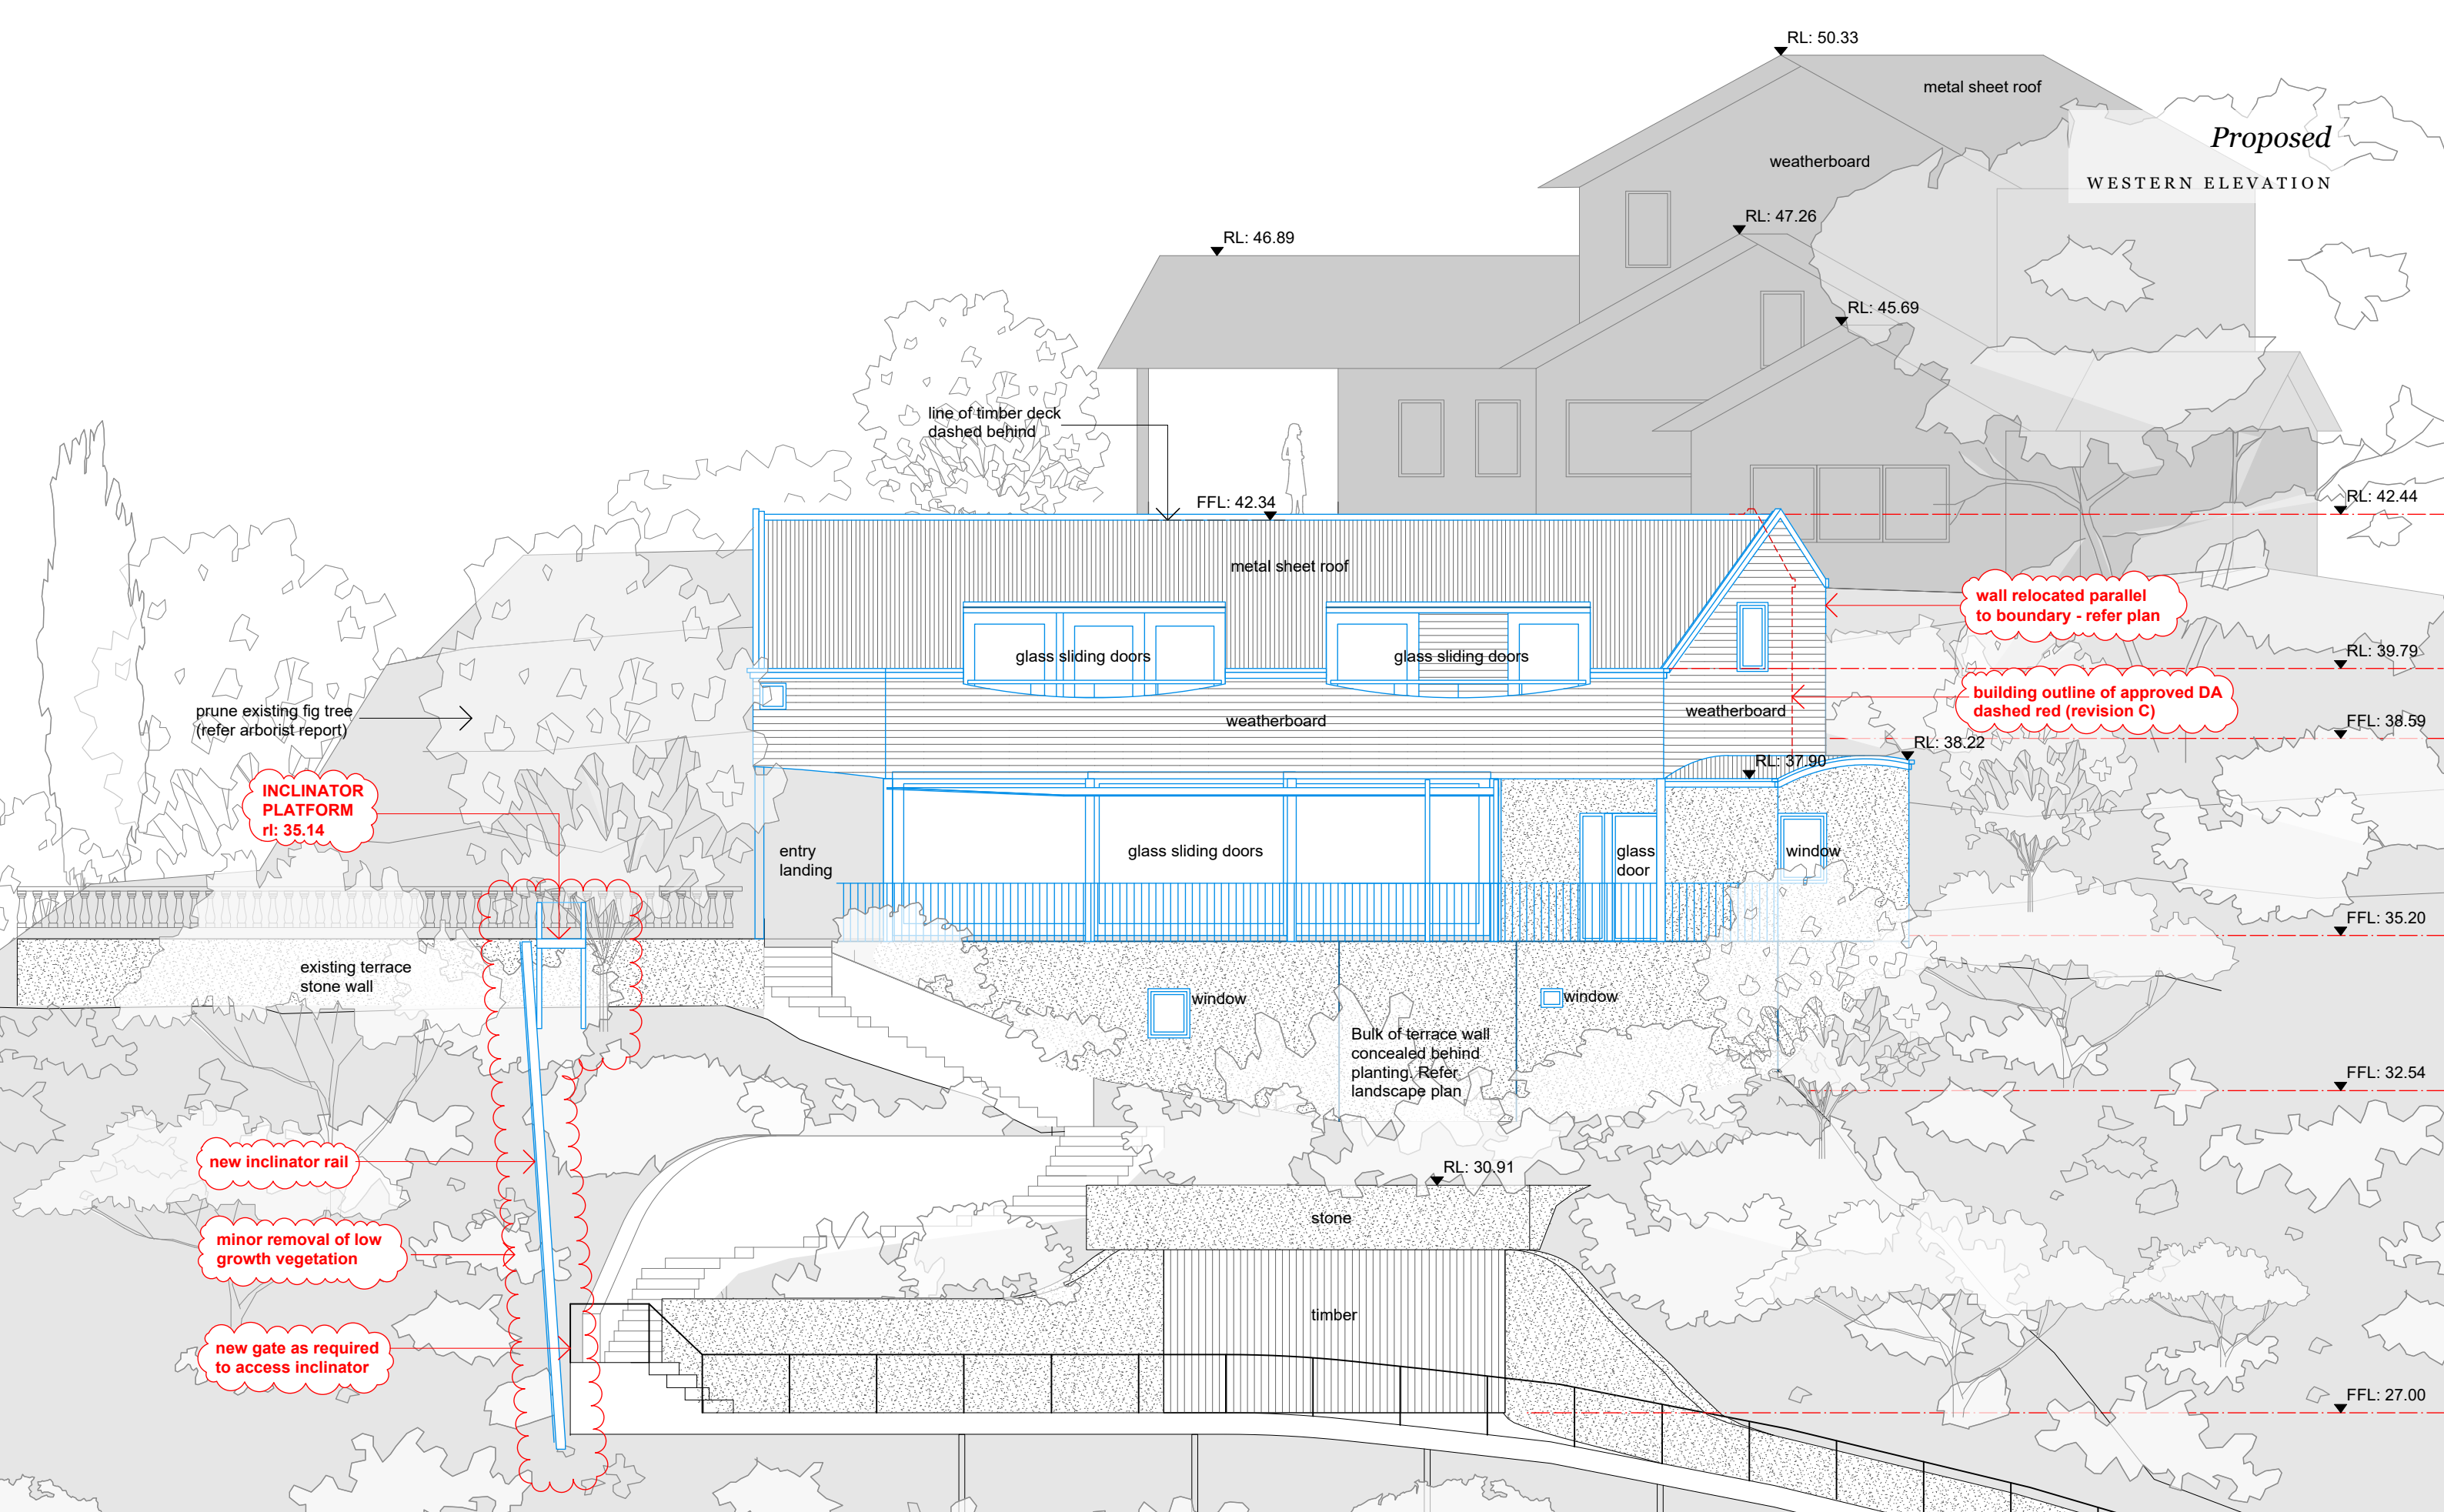

benn + penna architecture

Level 1, 123 Harris St.
Pymont NSW 2009
Australia

P. +61 2 9518 9900
W. www.bennandpenna.com
E. info@bennandpenna.com

REVISIONS

Rev. A	03.11.15	FOR PLANNERS REVIEW
Rev. B	21.12.15	DEVELOPMENT APPLICATION
Rev. C	14.04.16	REVISED DEVELOPMENT APPLICATION
Rev. D	25.11.16	SECTION 96 APPLICATION
Rev. E		

CLIENT

Mr R & I Benn

PROJECT


1156 Barrenjoey Rd, Palm Beach

1501-P-06 rev.D

NORTH



SCALE
1:100 @ A3

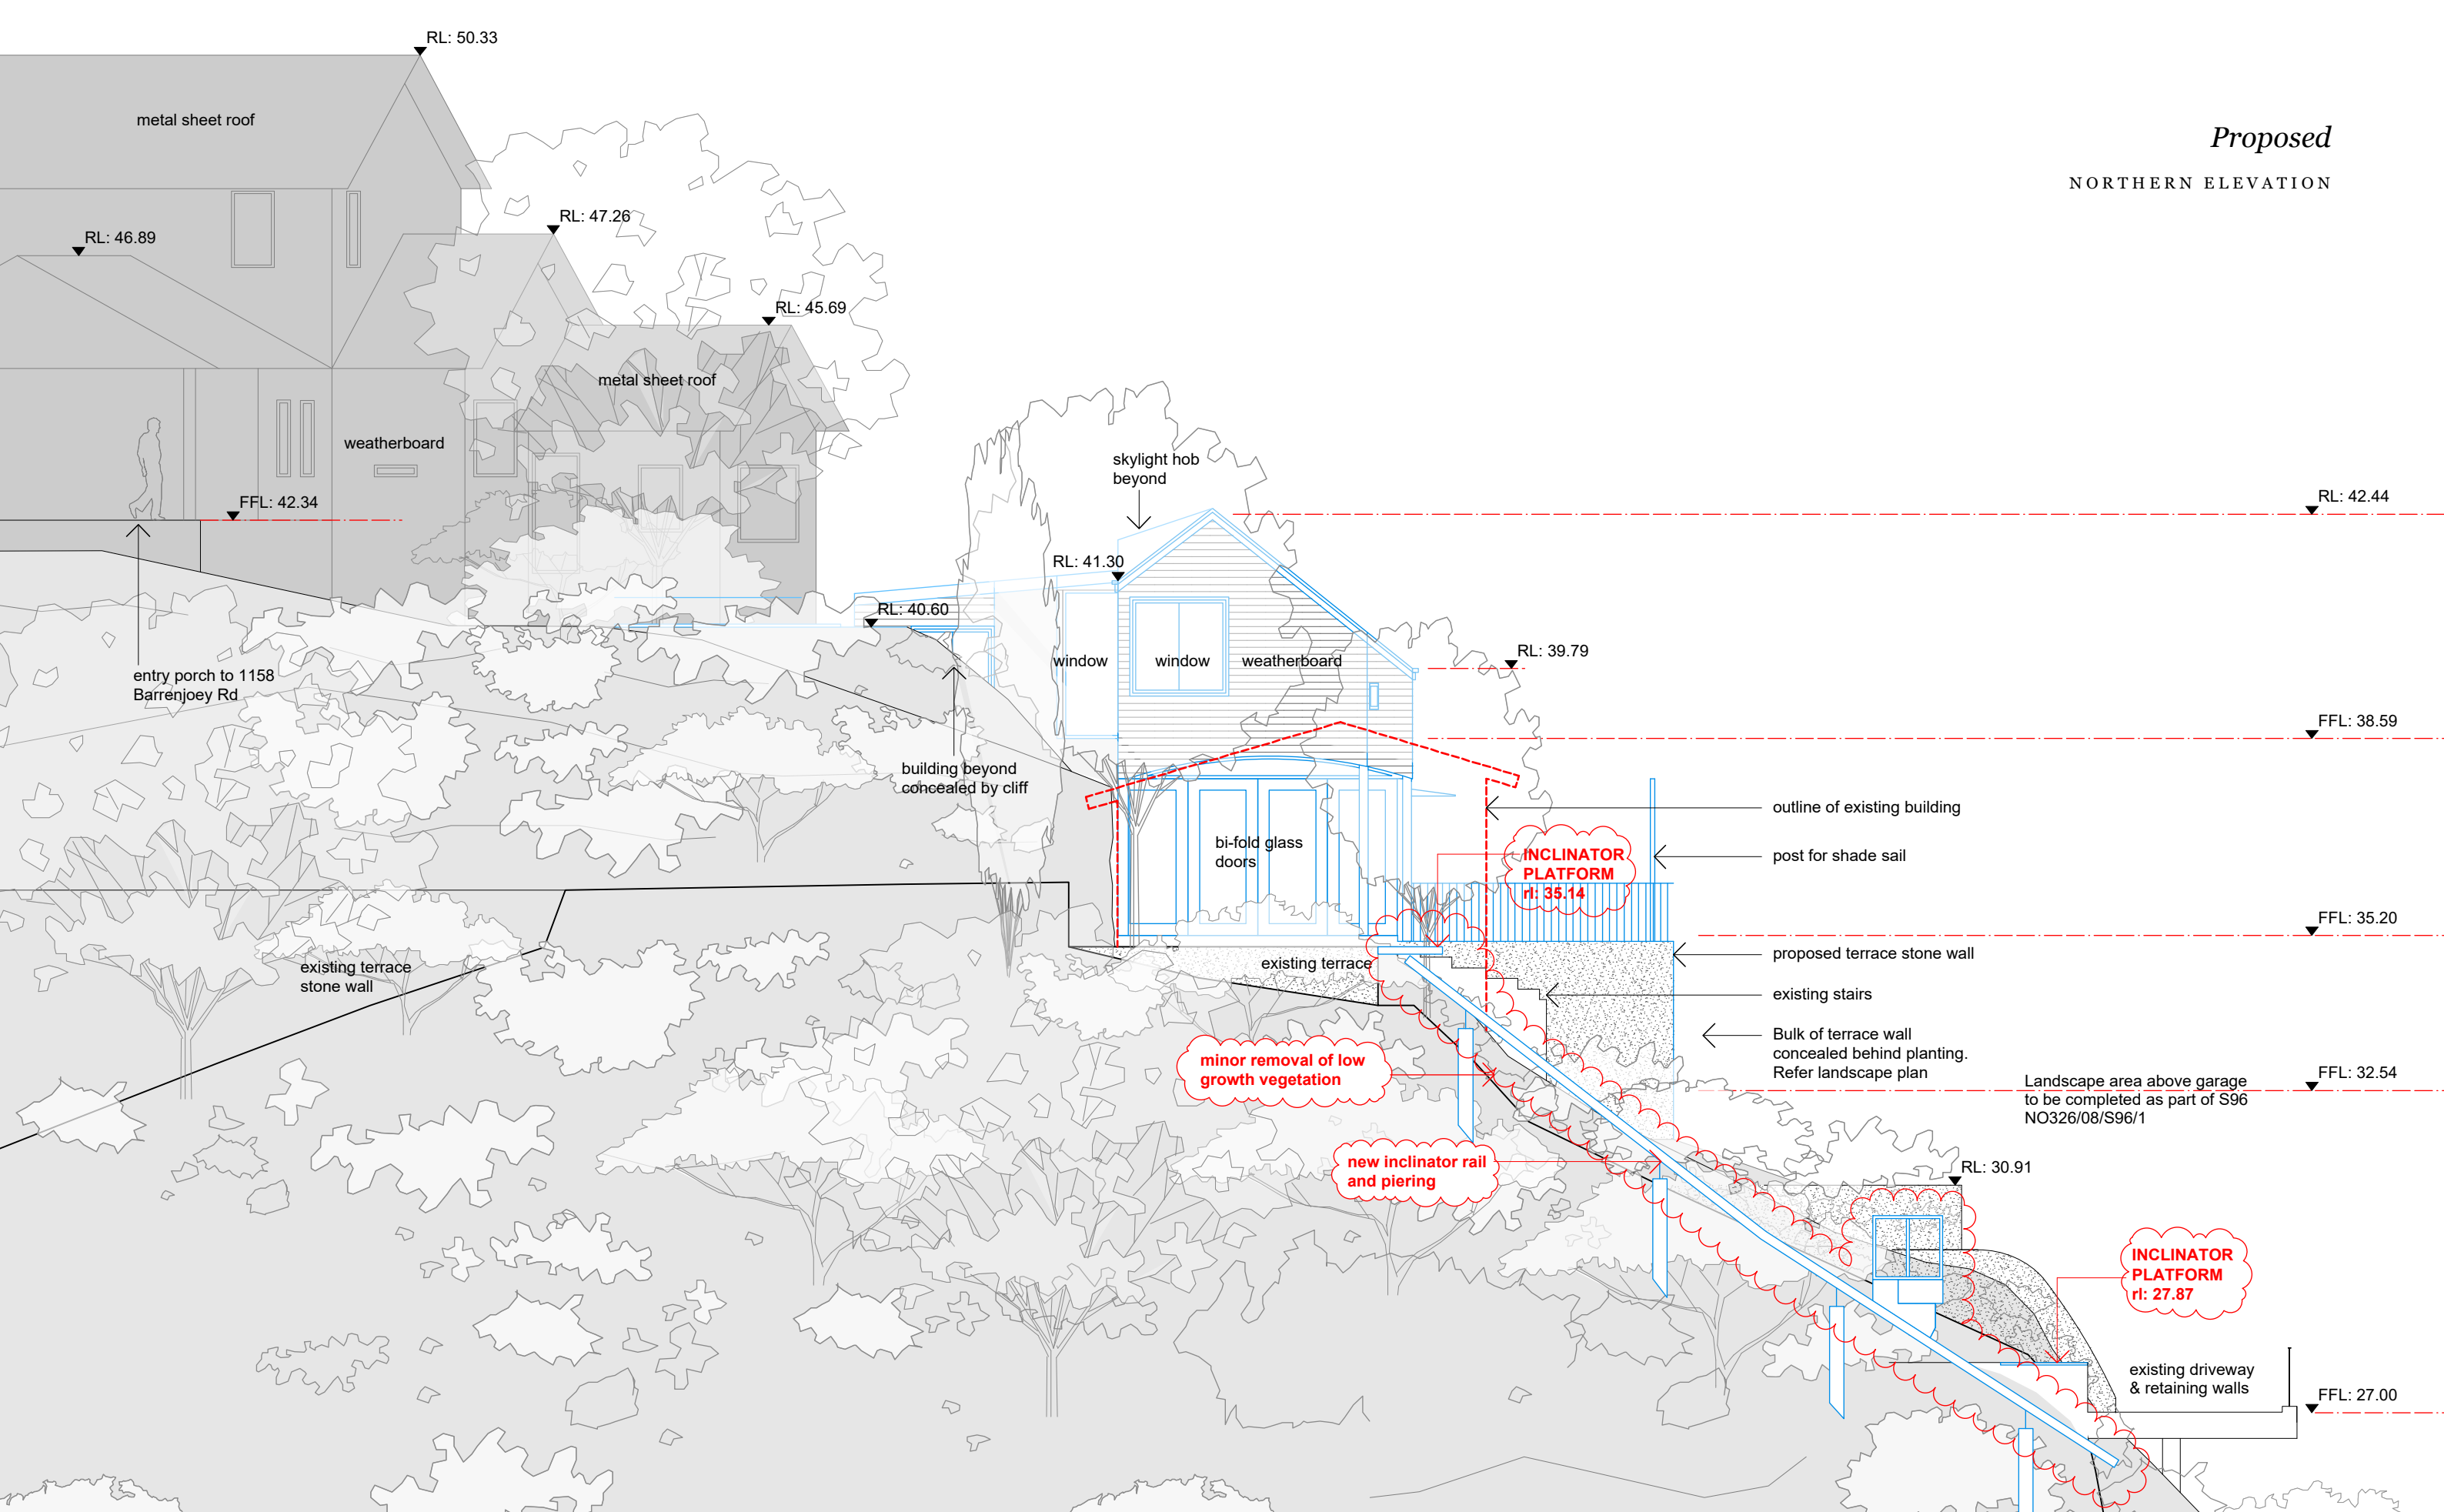

benn + penna architecture

Level 1, 123 Harris St.
Pyrmont NSW 2009
Australia
P. +61 2 9518 9900
W. www.bennandpenna.com
E. info@bennandpenna.com

REVISIONS			
Rev. A	03.11.15	FOR PLANNERS REVIEW	
Rev. B	21.12.15	DEVELOPMENT APPLICATION	
Rev. C	14.04.16	REVISED DEVELOPMENT APPLICATION	
Rev. D	25.11.16	SECTION 96 APPLICATION	
Rev. E			

CLIENT
Mr R & I Benn


PROJECT
1156 Barrenjoey Rd, Palm Beach

1501-P-07 rev.D

NORTH

SCALE
1:100 @ A3

Proposed
EASTERN ELEVATION

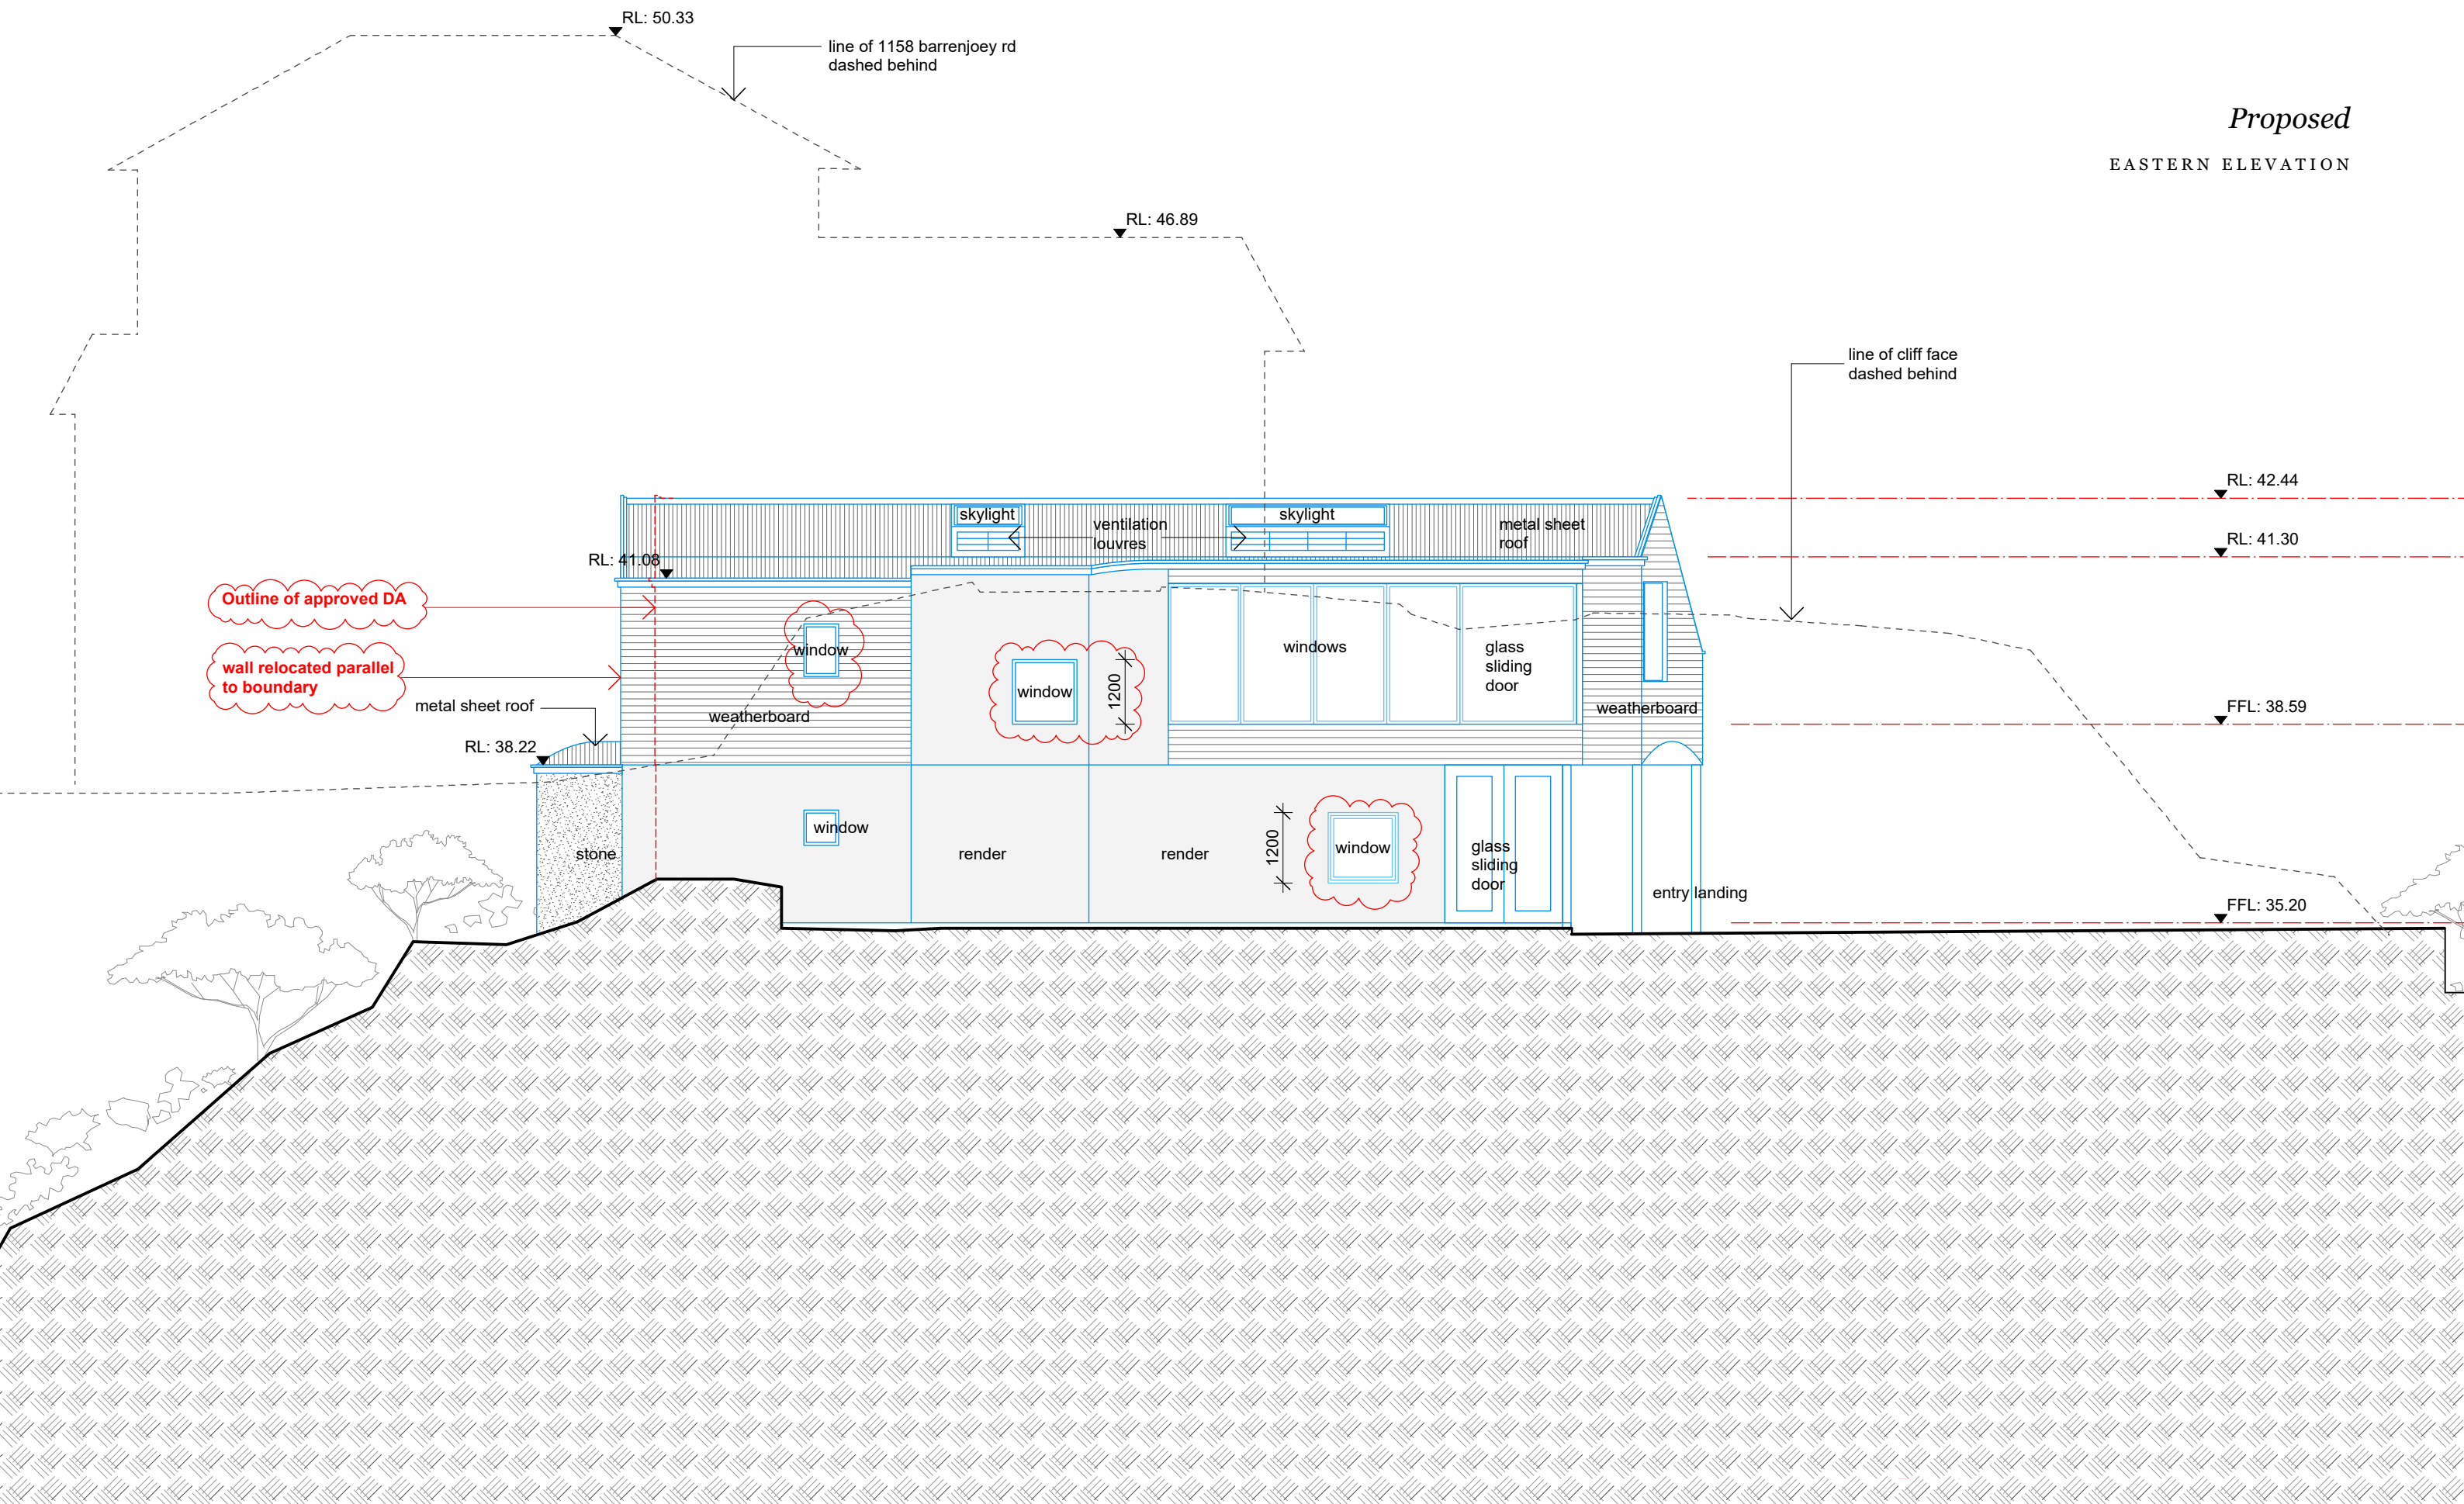

benn + penna architecture

Level 1, 123 Harris St.
Pyrmont NSW 2009
Australia

P. +61 2 9518 9900
W. www.bennandpenna.com
E. info@bennandpenna.com

REVISIONS

Rev. A	03.11.15	FOR PLANNERS REVIEW
Rev. B	21.12.15	DEVELOPMENT APPLICATION
Rev. C	14.04.16	REVISED DEVELOPMENT APPLICATION
Rev. D	25.11.16	SECTION 96 APPLICATION
Rev. E		


CLIENT
Mr R & I Benn

PROJECT
1156 Barrenjoey Rd, Palm Beach

1501-P-08 rev.D

NORTH 

SCALE
:100 @ A3

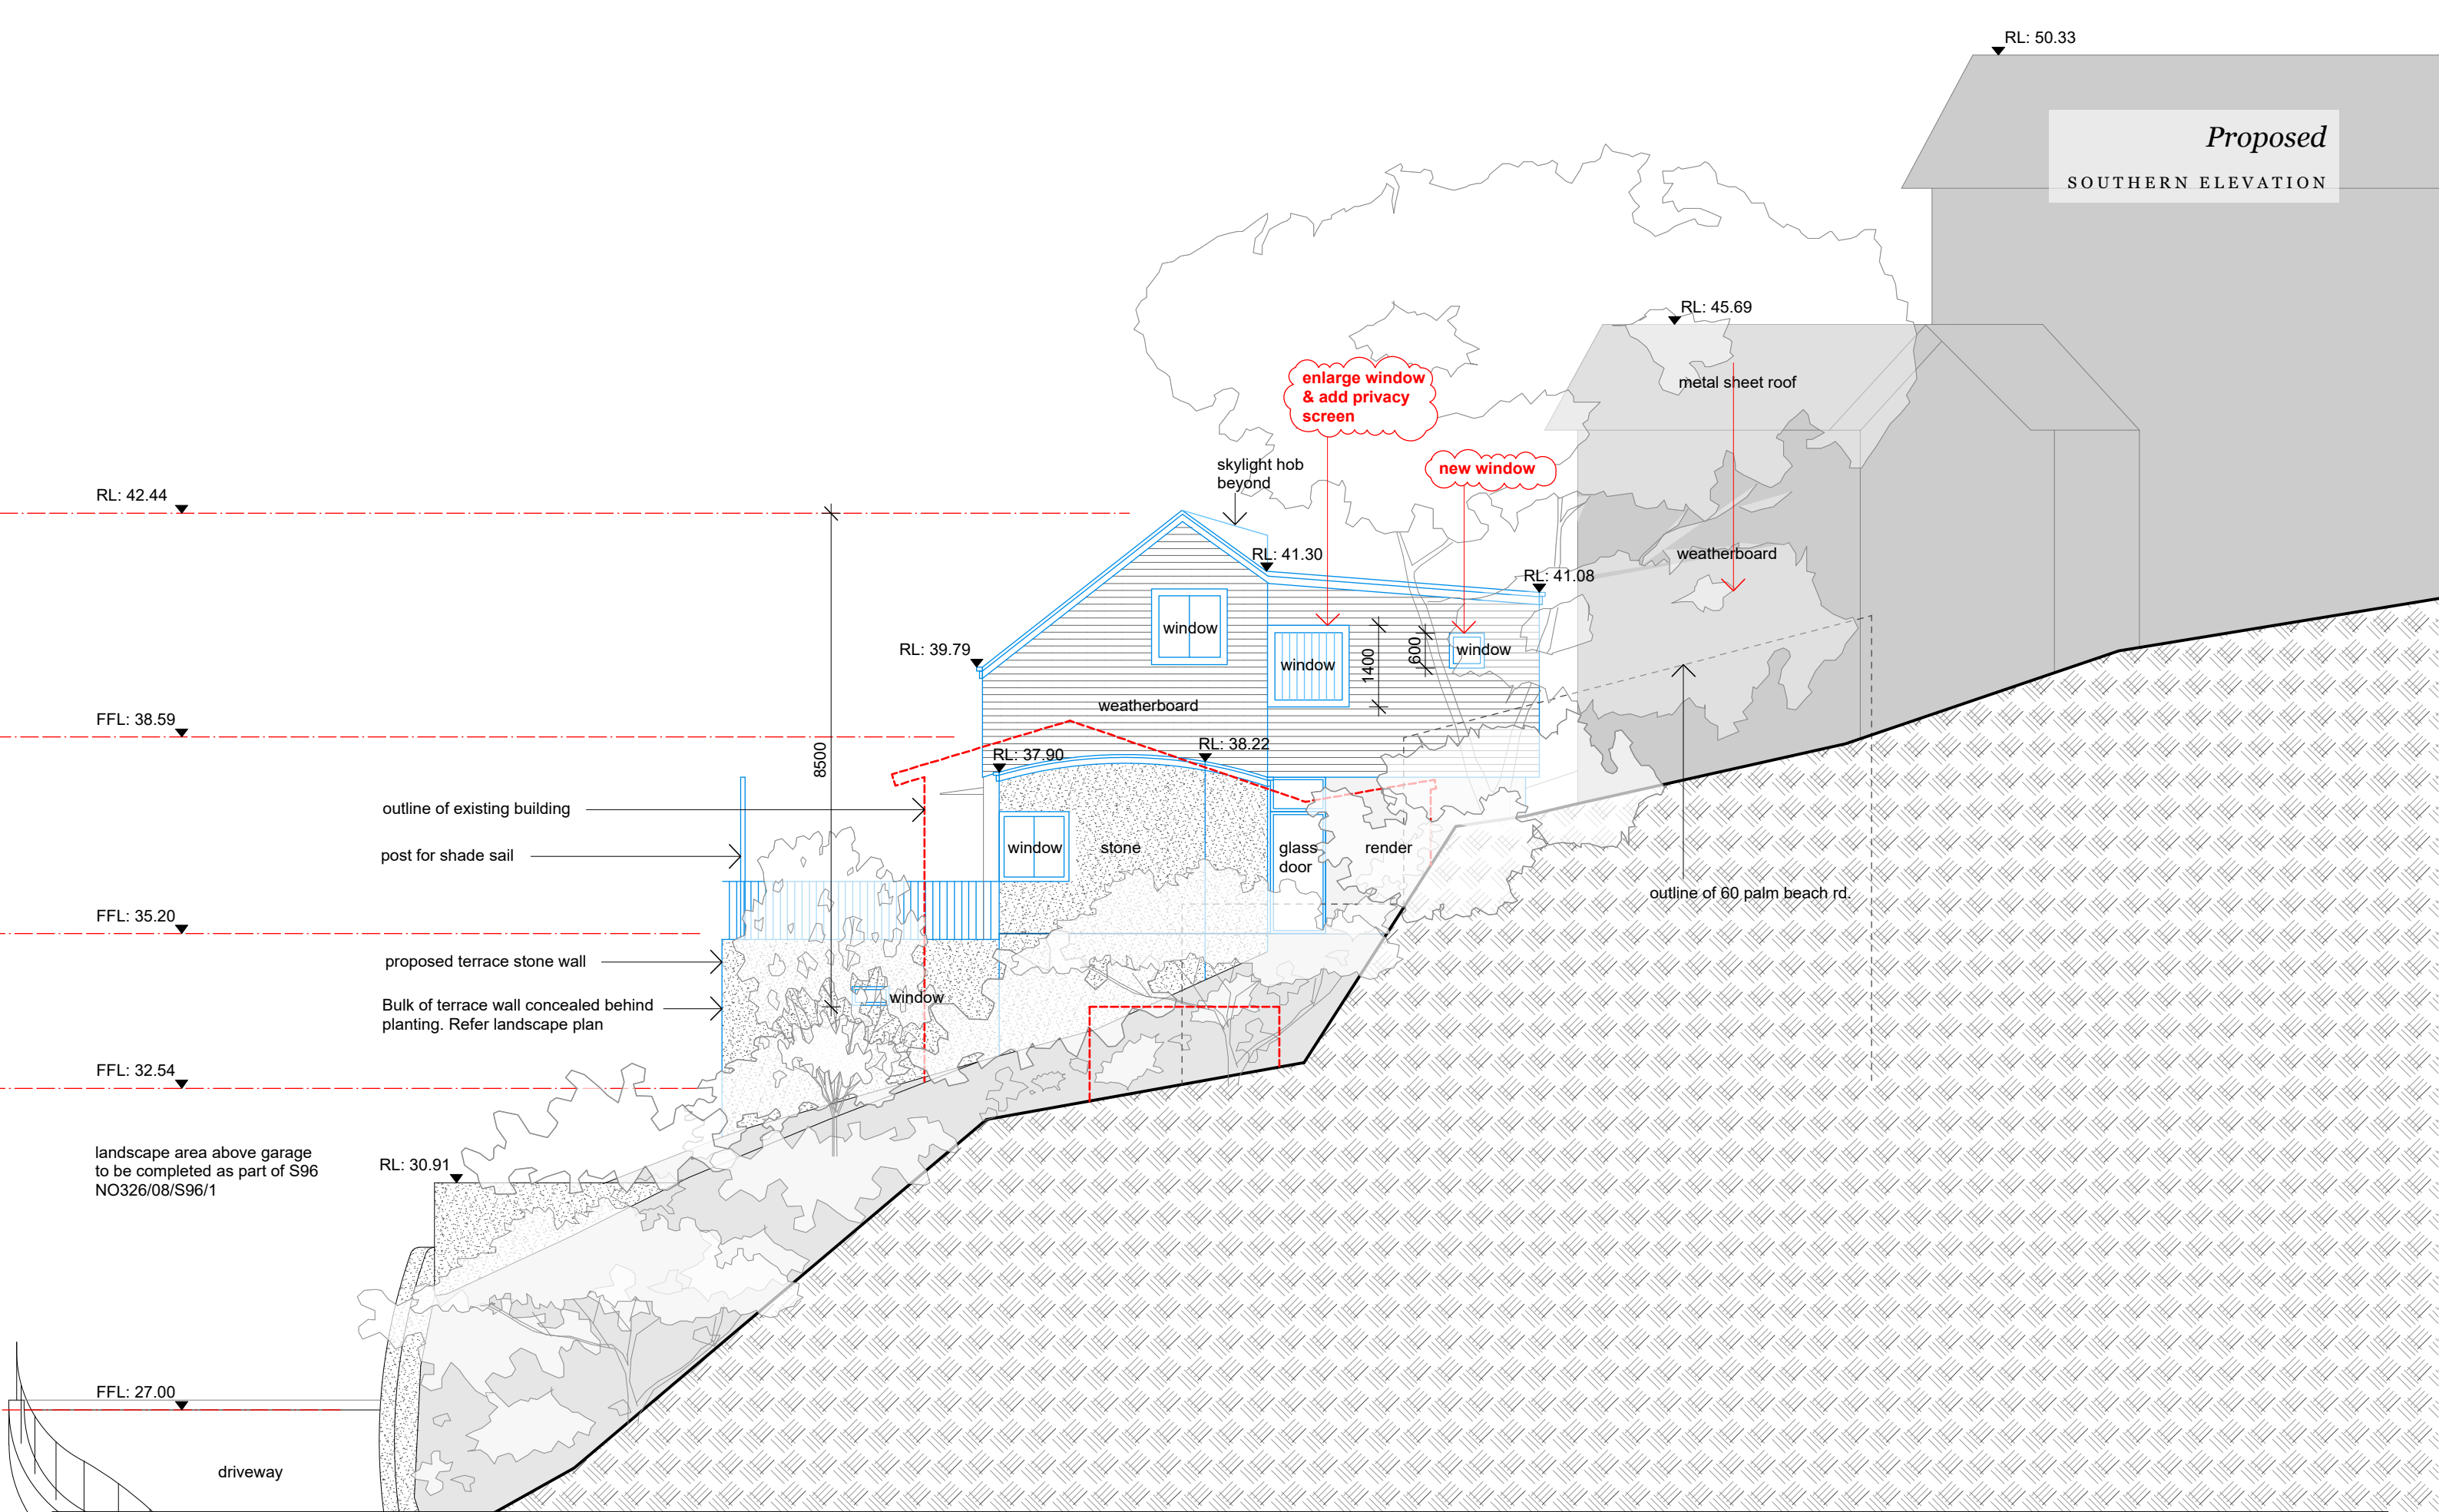

benn + penna architecture

Level 1, 123 Harris St.
Pyrmont NSW 2009
Australia

P. +61 2 9518 9900
W. www.bennandpenna.com
E. info@bennandpenna.com

REVISIONS

Rev. A	03.11.15	FOR PLANNERS REVIEW
Rev. B	21.12.15	DEVELOPMENT APPLICATION
Rev. C	14.04.16	REVISED DEVELOPMENT APPLICATION
Rev. D	25.11.16	SECTION 96 APPLICATION
Rev. E		

CLIENT

Mr R & I Benn

PROJECT

1156 Barrenjoey Rd, Palm Beach

1501-P-09 rev.D

NORTH



SCALE

1:100 @ A3