
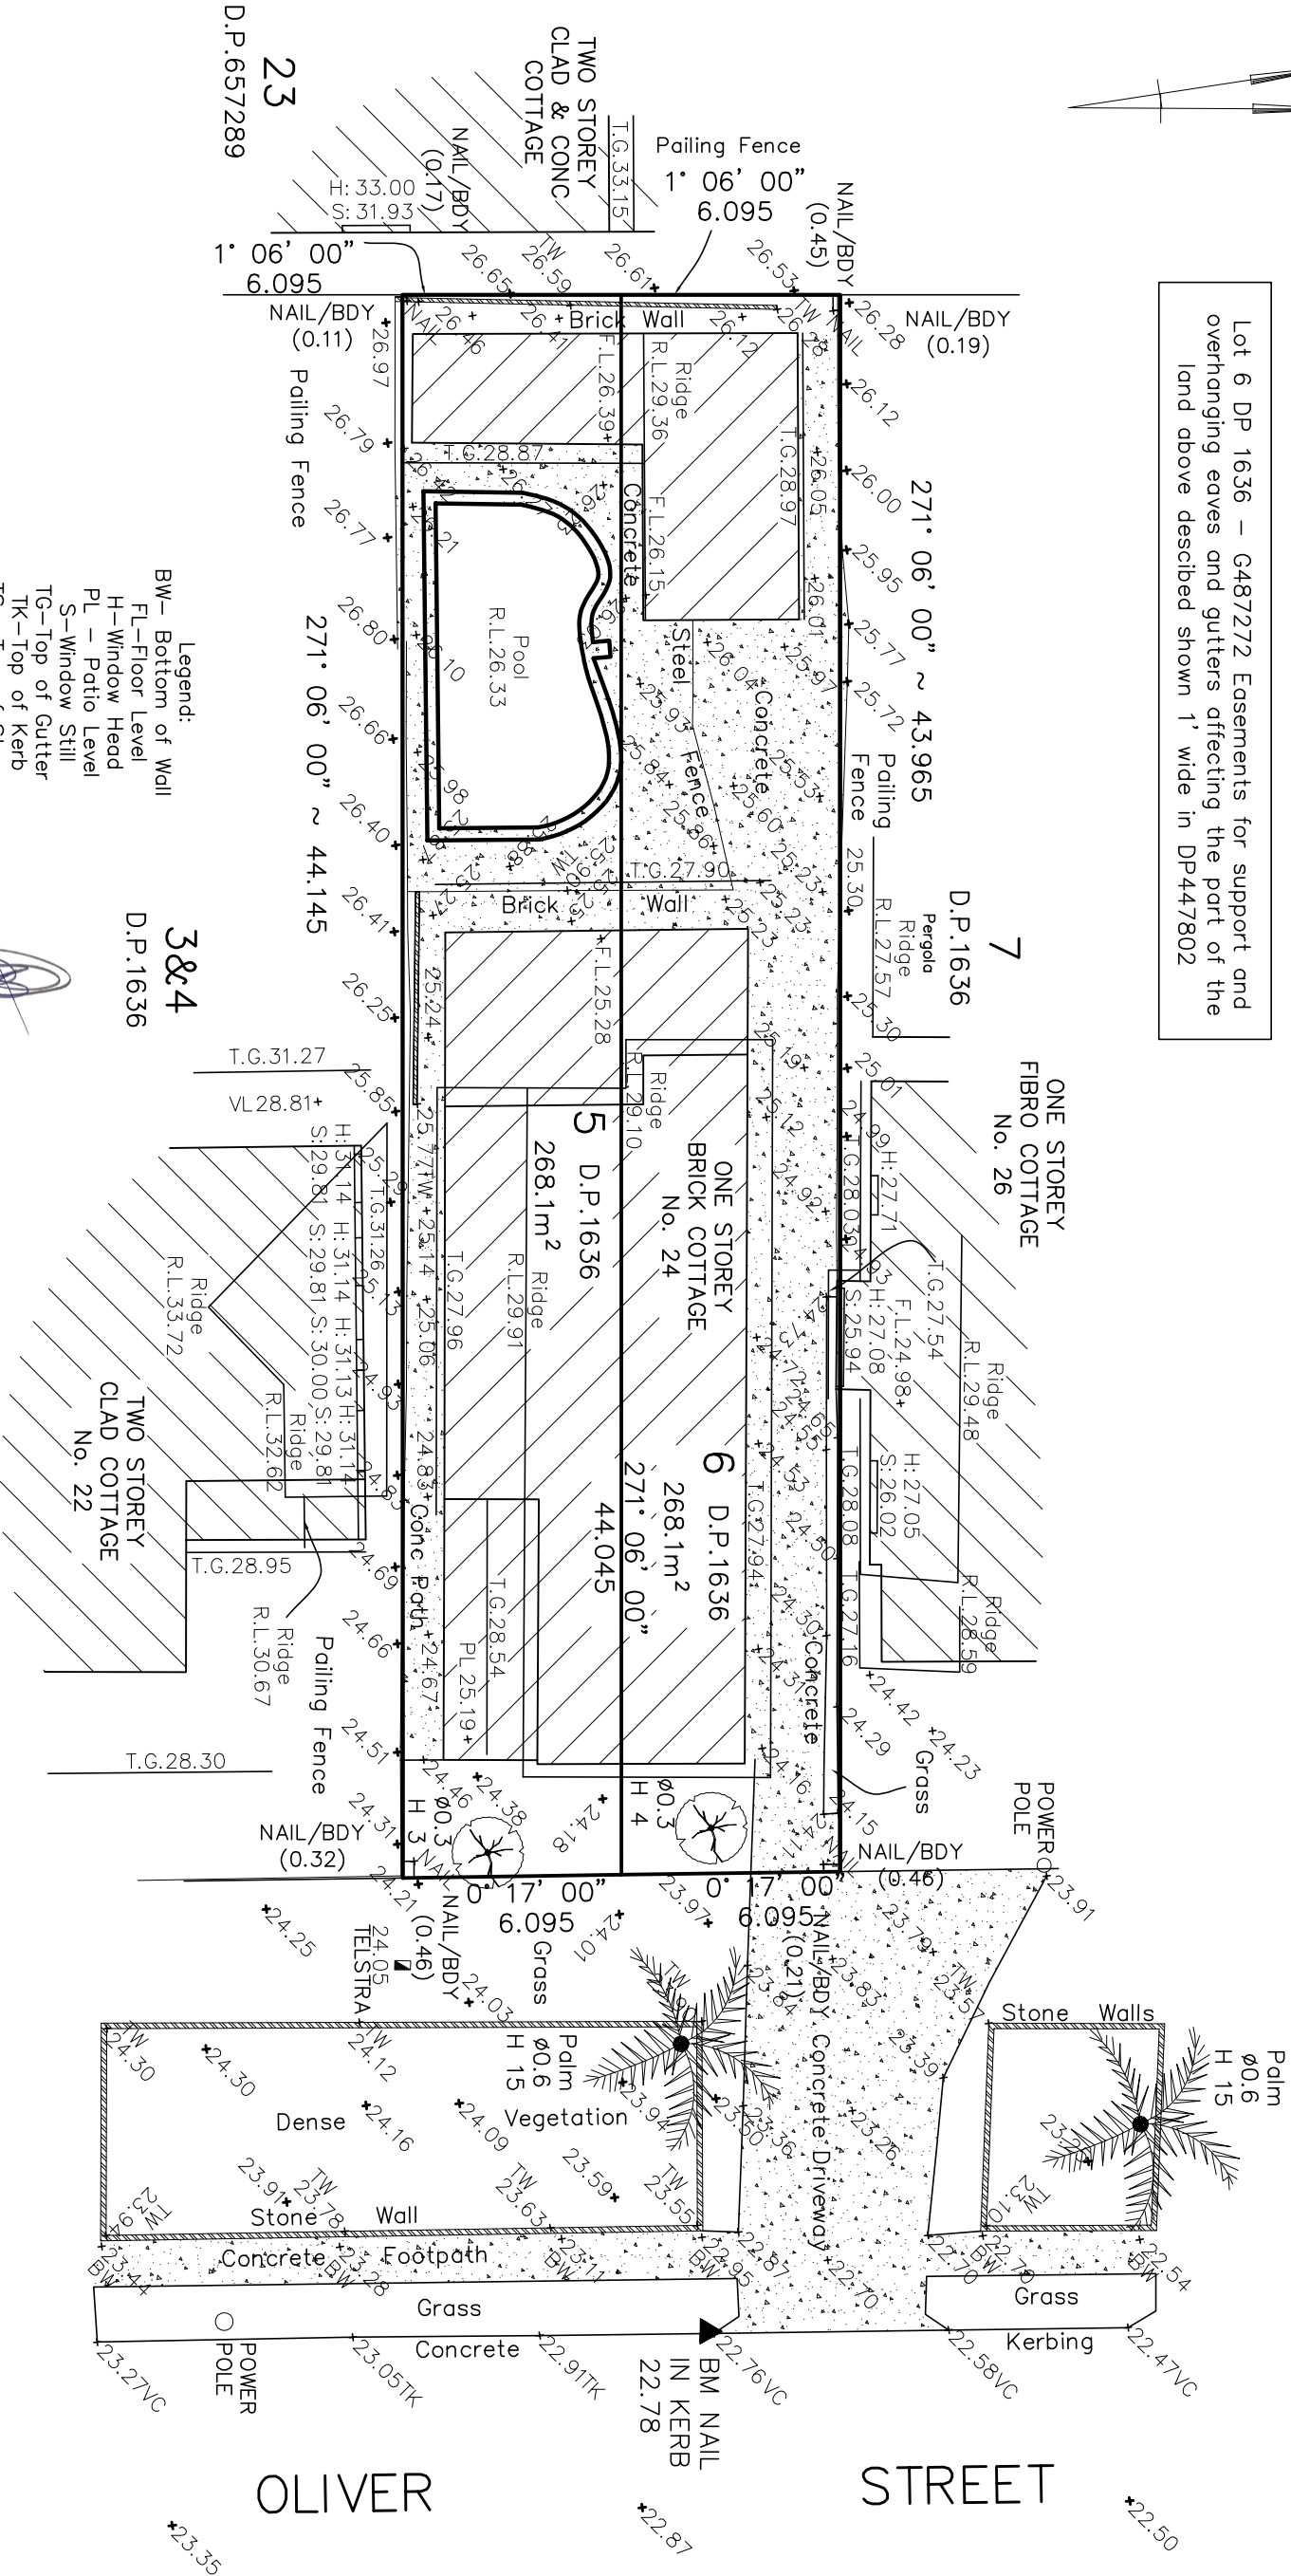


DETAIL AND LEVEL PLAN

Lot 6 DP 1636 – G487272 Easements for support and overhanging eaves and gutters affecting the part of the land above described shown 1' wide in DP447802

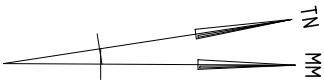

THIS DRAWING IS THE PROPERTY OF A.R.P.SURVEYORS PTY LTD AND SHOULD NOT BE REPRODUCED IN PART OR WHOLE WITHOUT THE WRITTEN PERMISSION OF THE COMPANY.

THE BOUNDARIES OF THE SITE HAVE BEEN IDENTIFIED BY FIELD SURVEY DO NOT SCALE OFF THIS DRAWING, WHERE OFFSETS ARE CRITICAL. THEY SHOULD BE DETERMINED BY A FURTHER SURVEY.

SERVICES SHOWN HEREON HAVE BEEN DETERMINED BY VISUAL EVIDENCE ONLY. PRIOR TO ANY DEMOLITION OR CONSTRUCTION ON THE SITE, THE RELEVANT AUTHORITY SHOULD BE CONTACTED TO ESTABLISH DETAILED LOCATION AND DEPTH.

REVISION No. DATE

TITLE DESCRIPTION
LOT 5&6 DP 1636

L.G.A. NORTHERN BEACHES

24 OLIVER STREET

27/19-251 Central Road

Miranda, NSW 2228

Tel: 0422 816 957

Email: info@arpsurveyors.com.au

SCALE 1:200

DATUM : AHD71

ORIGIN : PM1984

SURVEYED : DR

DRAWN : DR

DATE: 11/01/2024



FRESHWATER

SHEET 1 of 1