


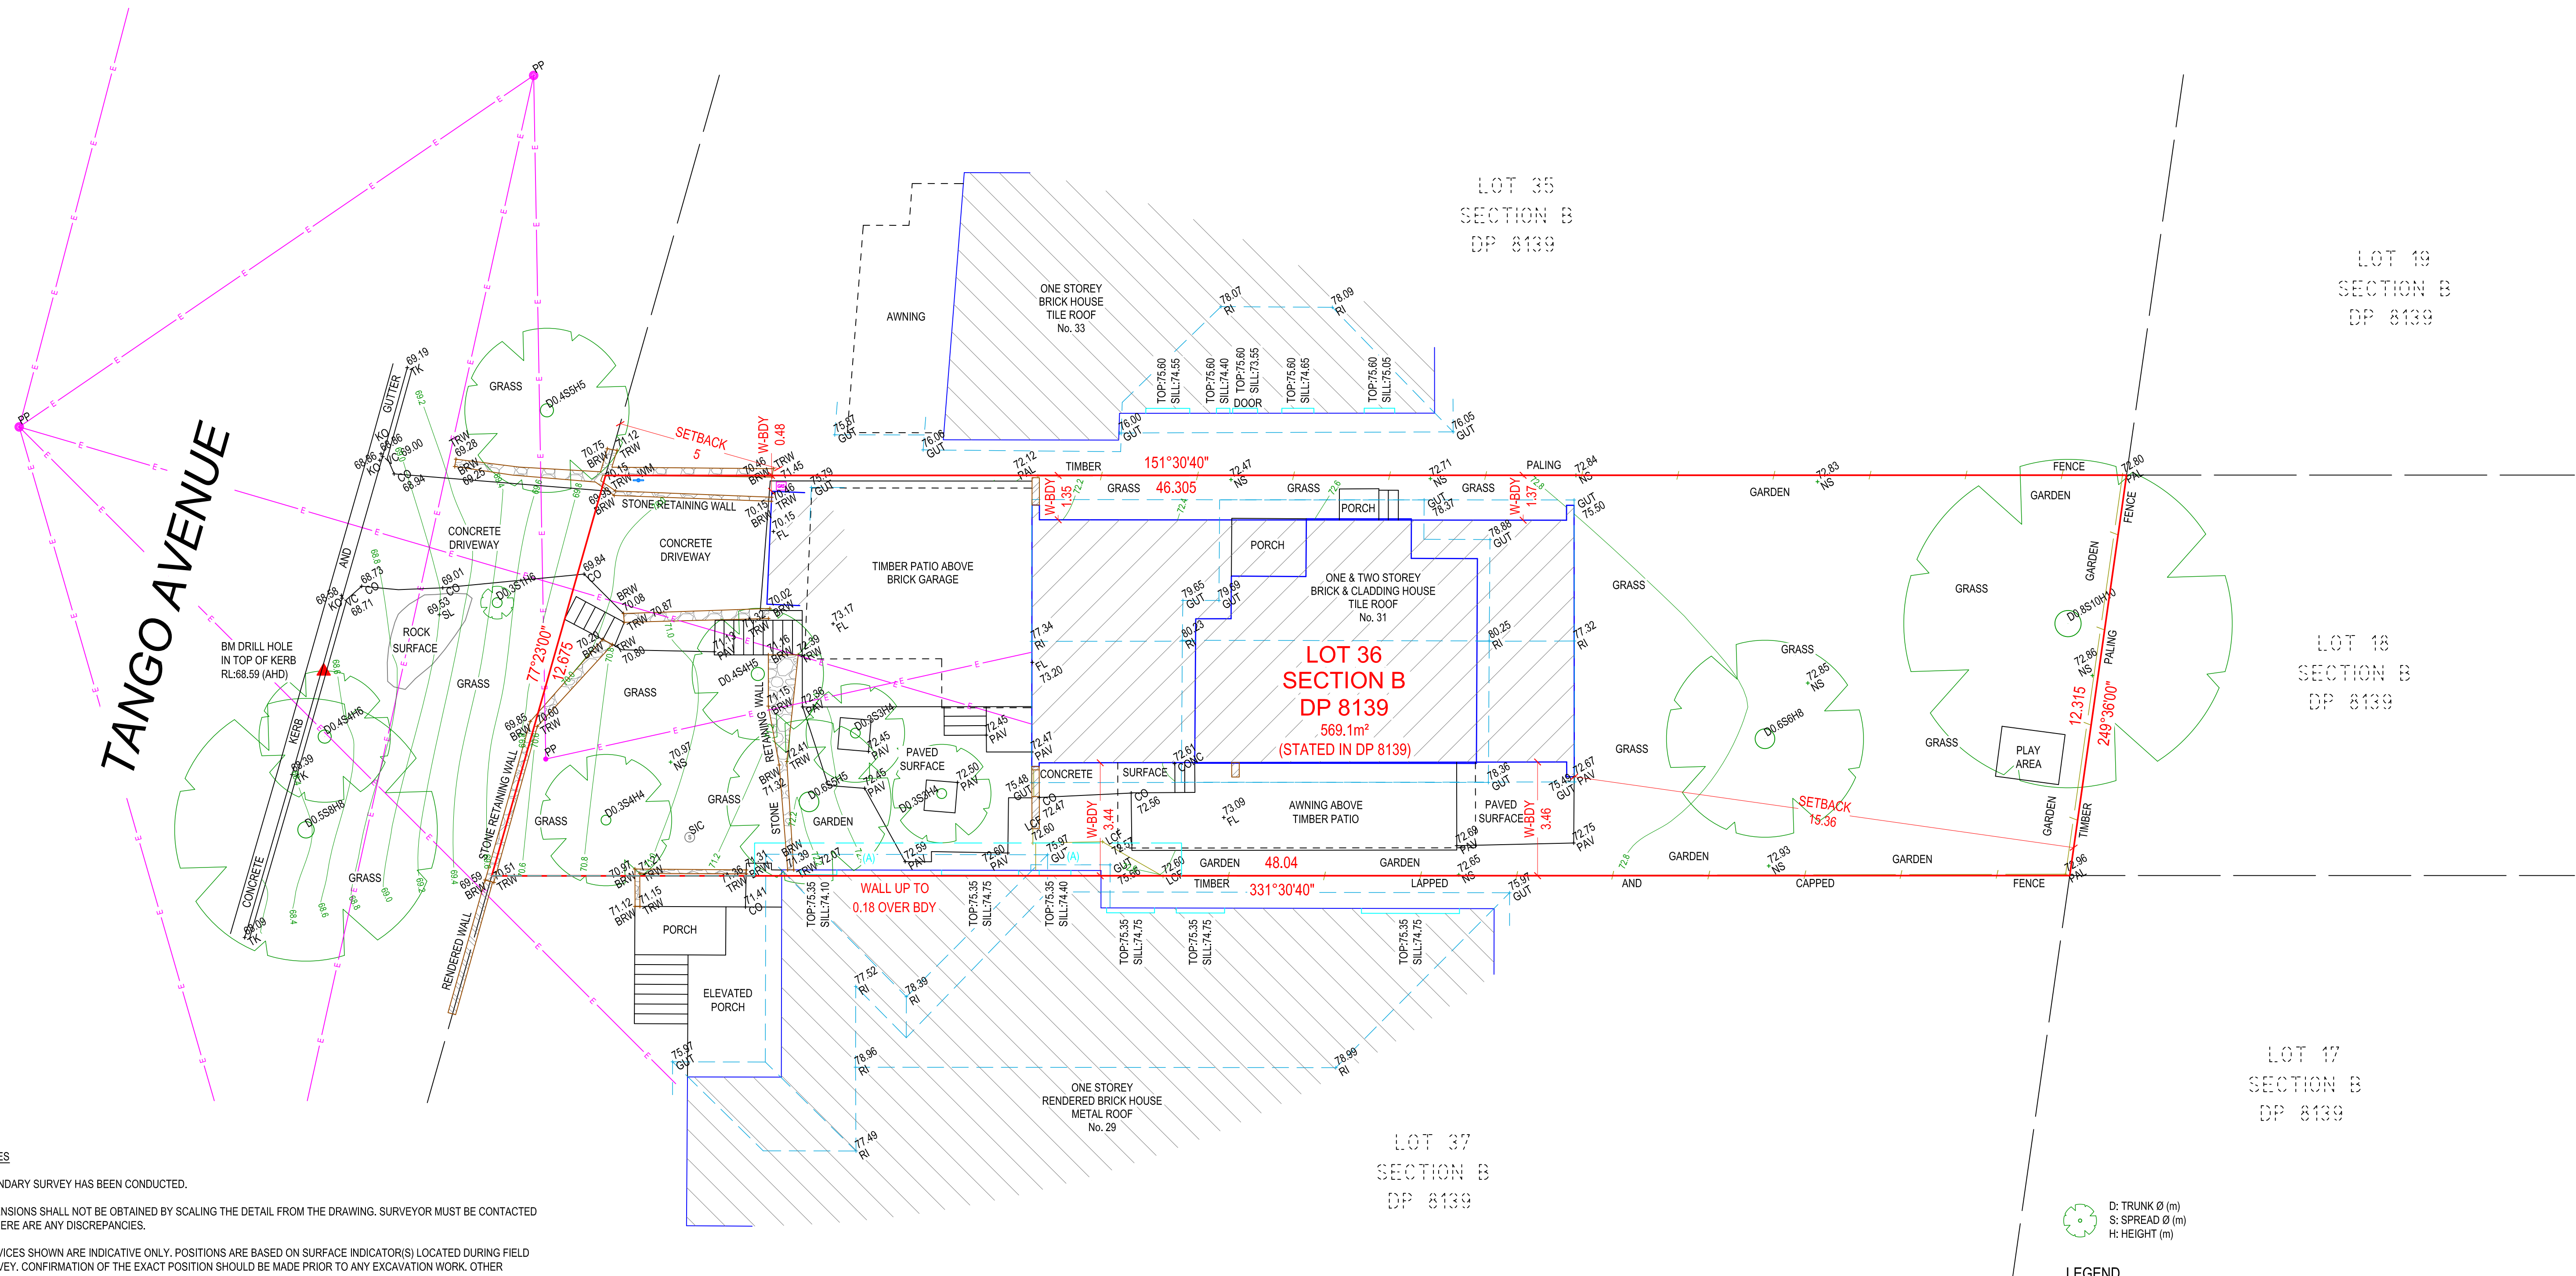

BB - BOTTOM OF BANK	INV - INVERT OF PIT	SIC - SEWER INSPECTION COVER
BM - BENCHMARK	KO - KERB OUTLET	SIP - SURFACE INLET PIT
BRW - BOTTOM OF RETAINING WALL	LCF - LAPPED & CAPPED PALING FENCE	SL - SURFACE LEVEL
CHIM - CHIMNEY	LP - LIGHT POLE	SLH - SEWER LAMPHOLE
CL - CENTRELINE OF ROAD	MM - MANHOLE (NOT SEWER)	SMH - SEWER MANHOLE
CO - EDGE OF CONCRETE	MP - METAL PANEL FENCE	SP - STOCK PIPE
CG - CHANGE OF GRADE	MS - MEDIAN STRIP	SV - STOP VALVE
CONC - CONCRETE SURFACE LEVEL	NS - NATURAL SURFACE	SVP - SEWER VENTILATION PIPE
DISH - DISH DRAIN	PAL - PALING FENCE	TB - TOP OF BANK
DOOR - DOORWAY	PAR - TOP OF PARAPET	TEL - TELSTRA PIT
EB - EDGE OF BITUMEN	PAV - EDGE OF PAVERS	TK - TOP OF KERB
EBOX - ELECTRICITY BOX	PC - PRAM CROSSING	TOW - TOP OF WALL RL
ED - EDGE OF TRACK	PINV - INVERT OF PIPE	TPIL - TELSTRA PILLAR
FL - FLOOR LEVEL	PP - POWER POLE	TRW - TOP OF RETAINING WALL
FNC - FENCE	PRF - POST & RAIL FENCE	VC - VEHICULAR CROSSING
GGP - GRATED GULLY PIT	PWF - POST & WIRE FENCE	WIN - WINDOW
GUT - TOP OF EAVE & GUTTER	RI - RIDGE	WM - WATER METER
HYD - HYDRANT	RTK - ROLL-TOP KERB	WMF - WIRE MESH FENCE

REGISTERED SURVEYOR
MARTIN ELLIOTT (SU 008694)

[illegible]