


Proposed Dwellings

Lot 5B, 10 Fern Creek Road Warriewood

Landscape Development Application

DRAWINGS

DWG NO.	DRAWING TITLE	SCALE
005	COVER SHEET	N/A
105	LANDSCAPE PLAN - Lot 5B	1:50
305	LANDSCAPE HARDSCAPE PLAN - Lot 5B	1:50
405	LANDSCAPE PLANTING PLAN - Lot 5B	1:50
505	LANDSCAPE SPECIFICATION & DETAILS - Lot 5B	AS SHOWN

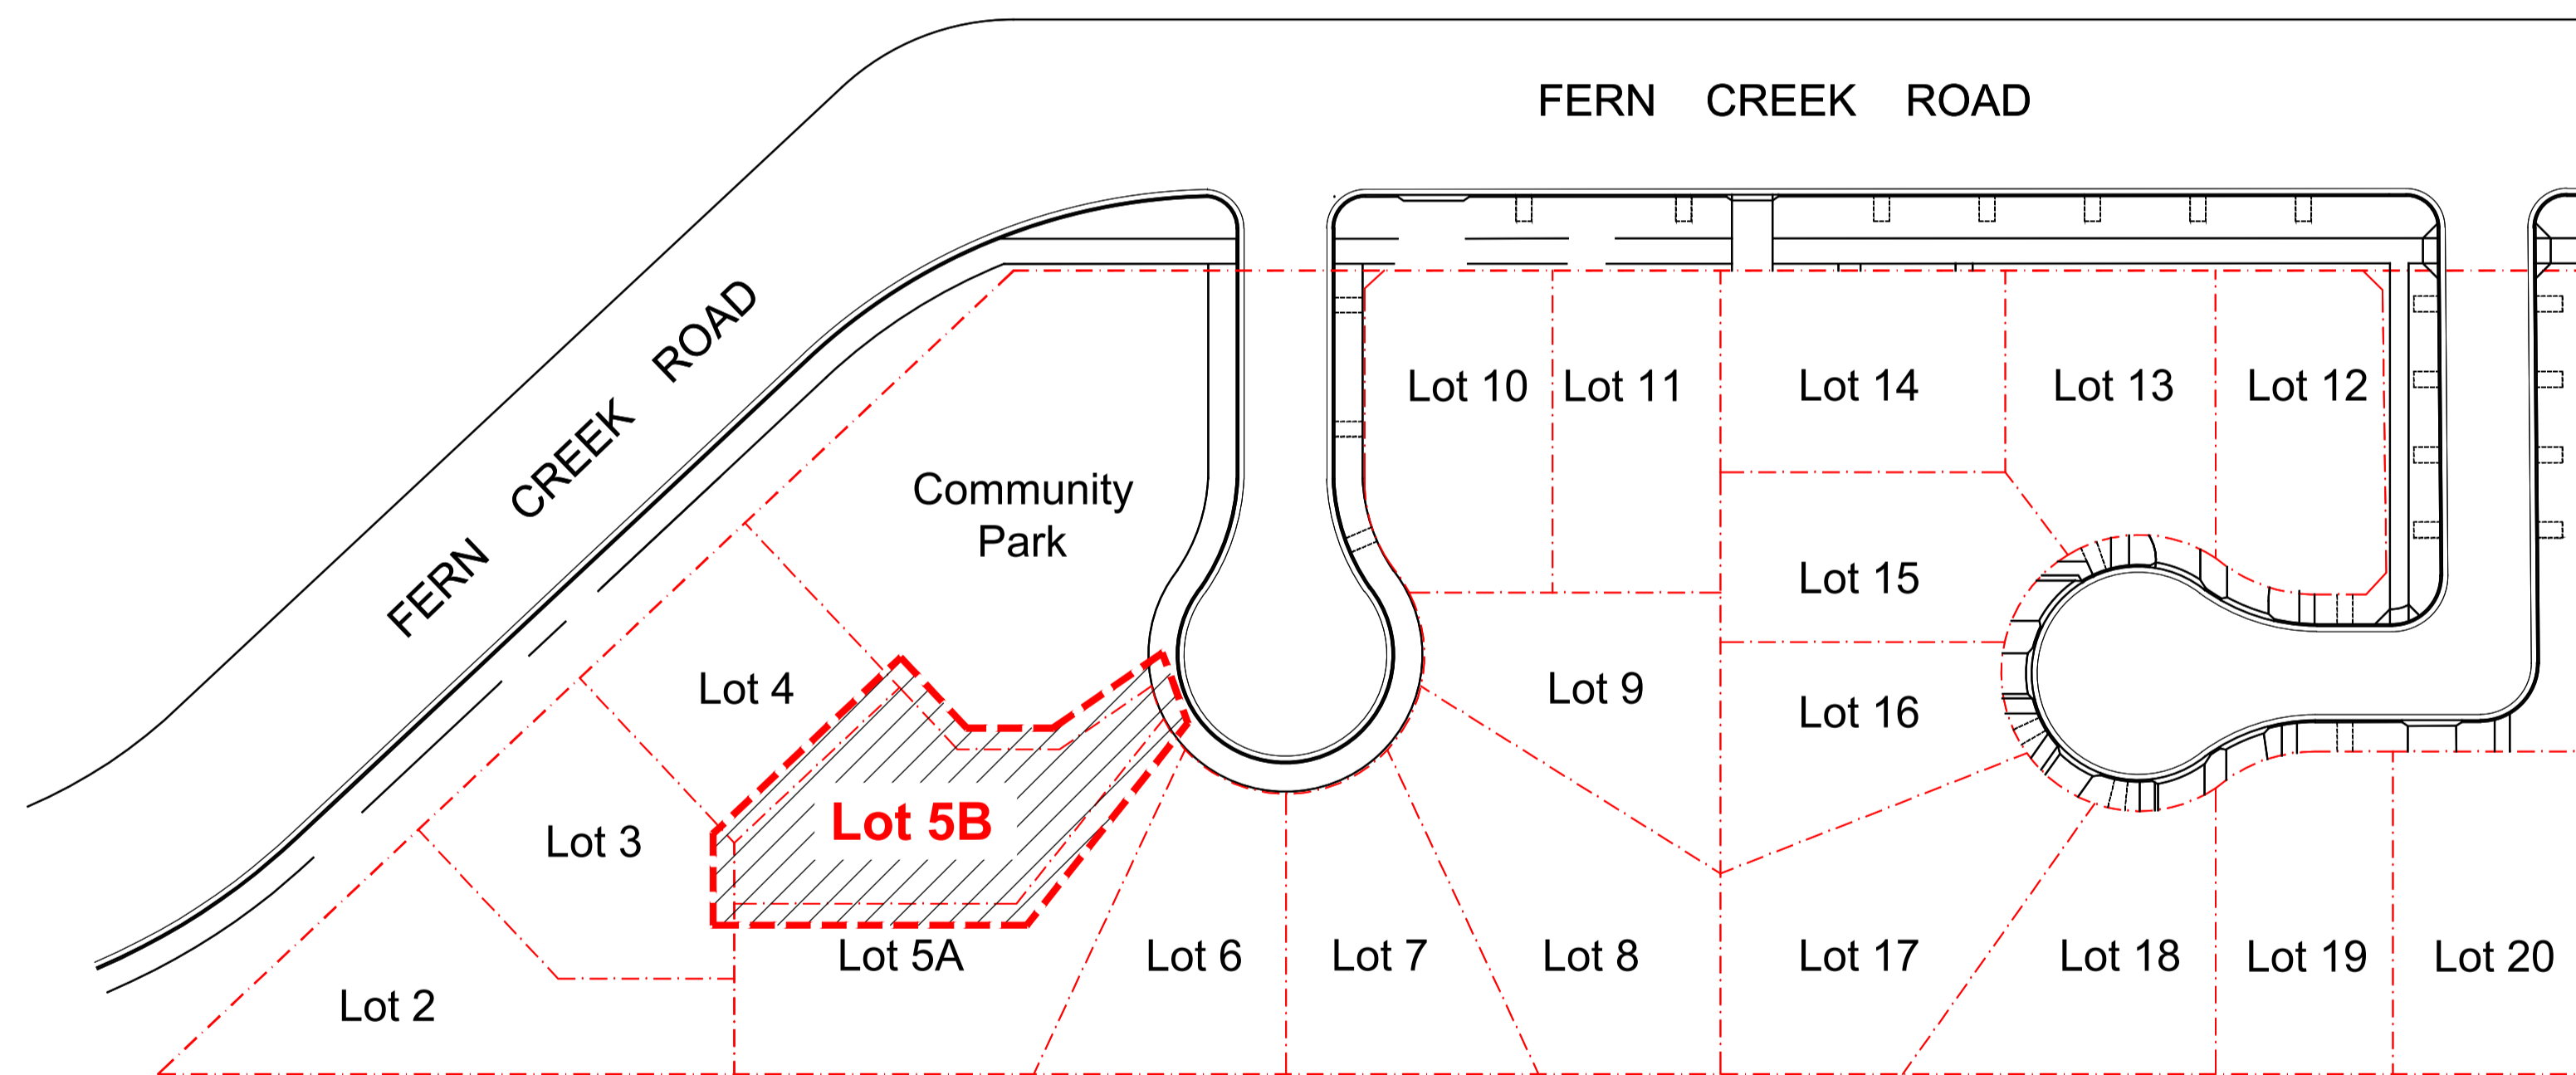

Key Plan | 1:500

NOT FOR CONSTRUCTION


© 2021 Site Image (NSW) Pty Ltd. ABN 44 801 262 380 as agent for Site Image NSW Partnership. All rights reserved. This drawing is copyright and shall not be reproduced or copied in any form or by any means (graphic, electronic or mechanical including photocopy) without the written permission of Site Image (NSW) Pty Ltd. Any license, expressed or implied, to use this document for any purpose what so ever is restricted to the terms of the written agreement between Site Image (NSW) Pty Ltd and the instructing party.

The contractor shall check and verify all work on site (including work by others) before commencing the landscape installation. Any discrepancies are to be reported to the Project Manager or Landscape Architect prior to commencing work. Do not scale this drawing. Any required dimensions not shown shall be referred to the Landscape Architect for confirmation.

Issue	Revision Description	Drawn	Check	Date
B	For Approval	PH	RS	23.05.2022
A	For Approval	PH	RS	18.10.2021

Legend

Key Plan

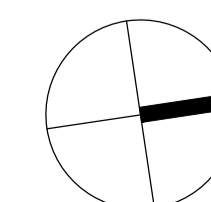

SITE IMAGE
Landscape Architects
Level 1, 3-5 Baptist Street
Redfern NSW 2016
Australia
Tel: (61 2) 8332 5600
Fax: (61 2) 9698 2877
www.siteimage.com.au

Client
SKYCORP AUSTRALIA


Project
Proposed Dwellings
10 Fern Creek Road
Warriewood

Drawing Name
Landscape Coversheet
- Lot 5B

DEVELOPMENT APPLICATION

Scale
Job Number
Drawing Number
Issue

SS21-4780
005 B

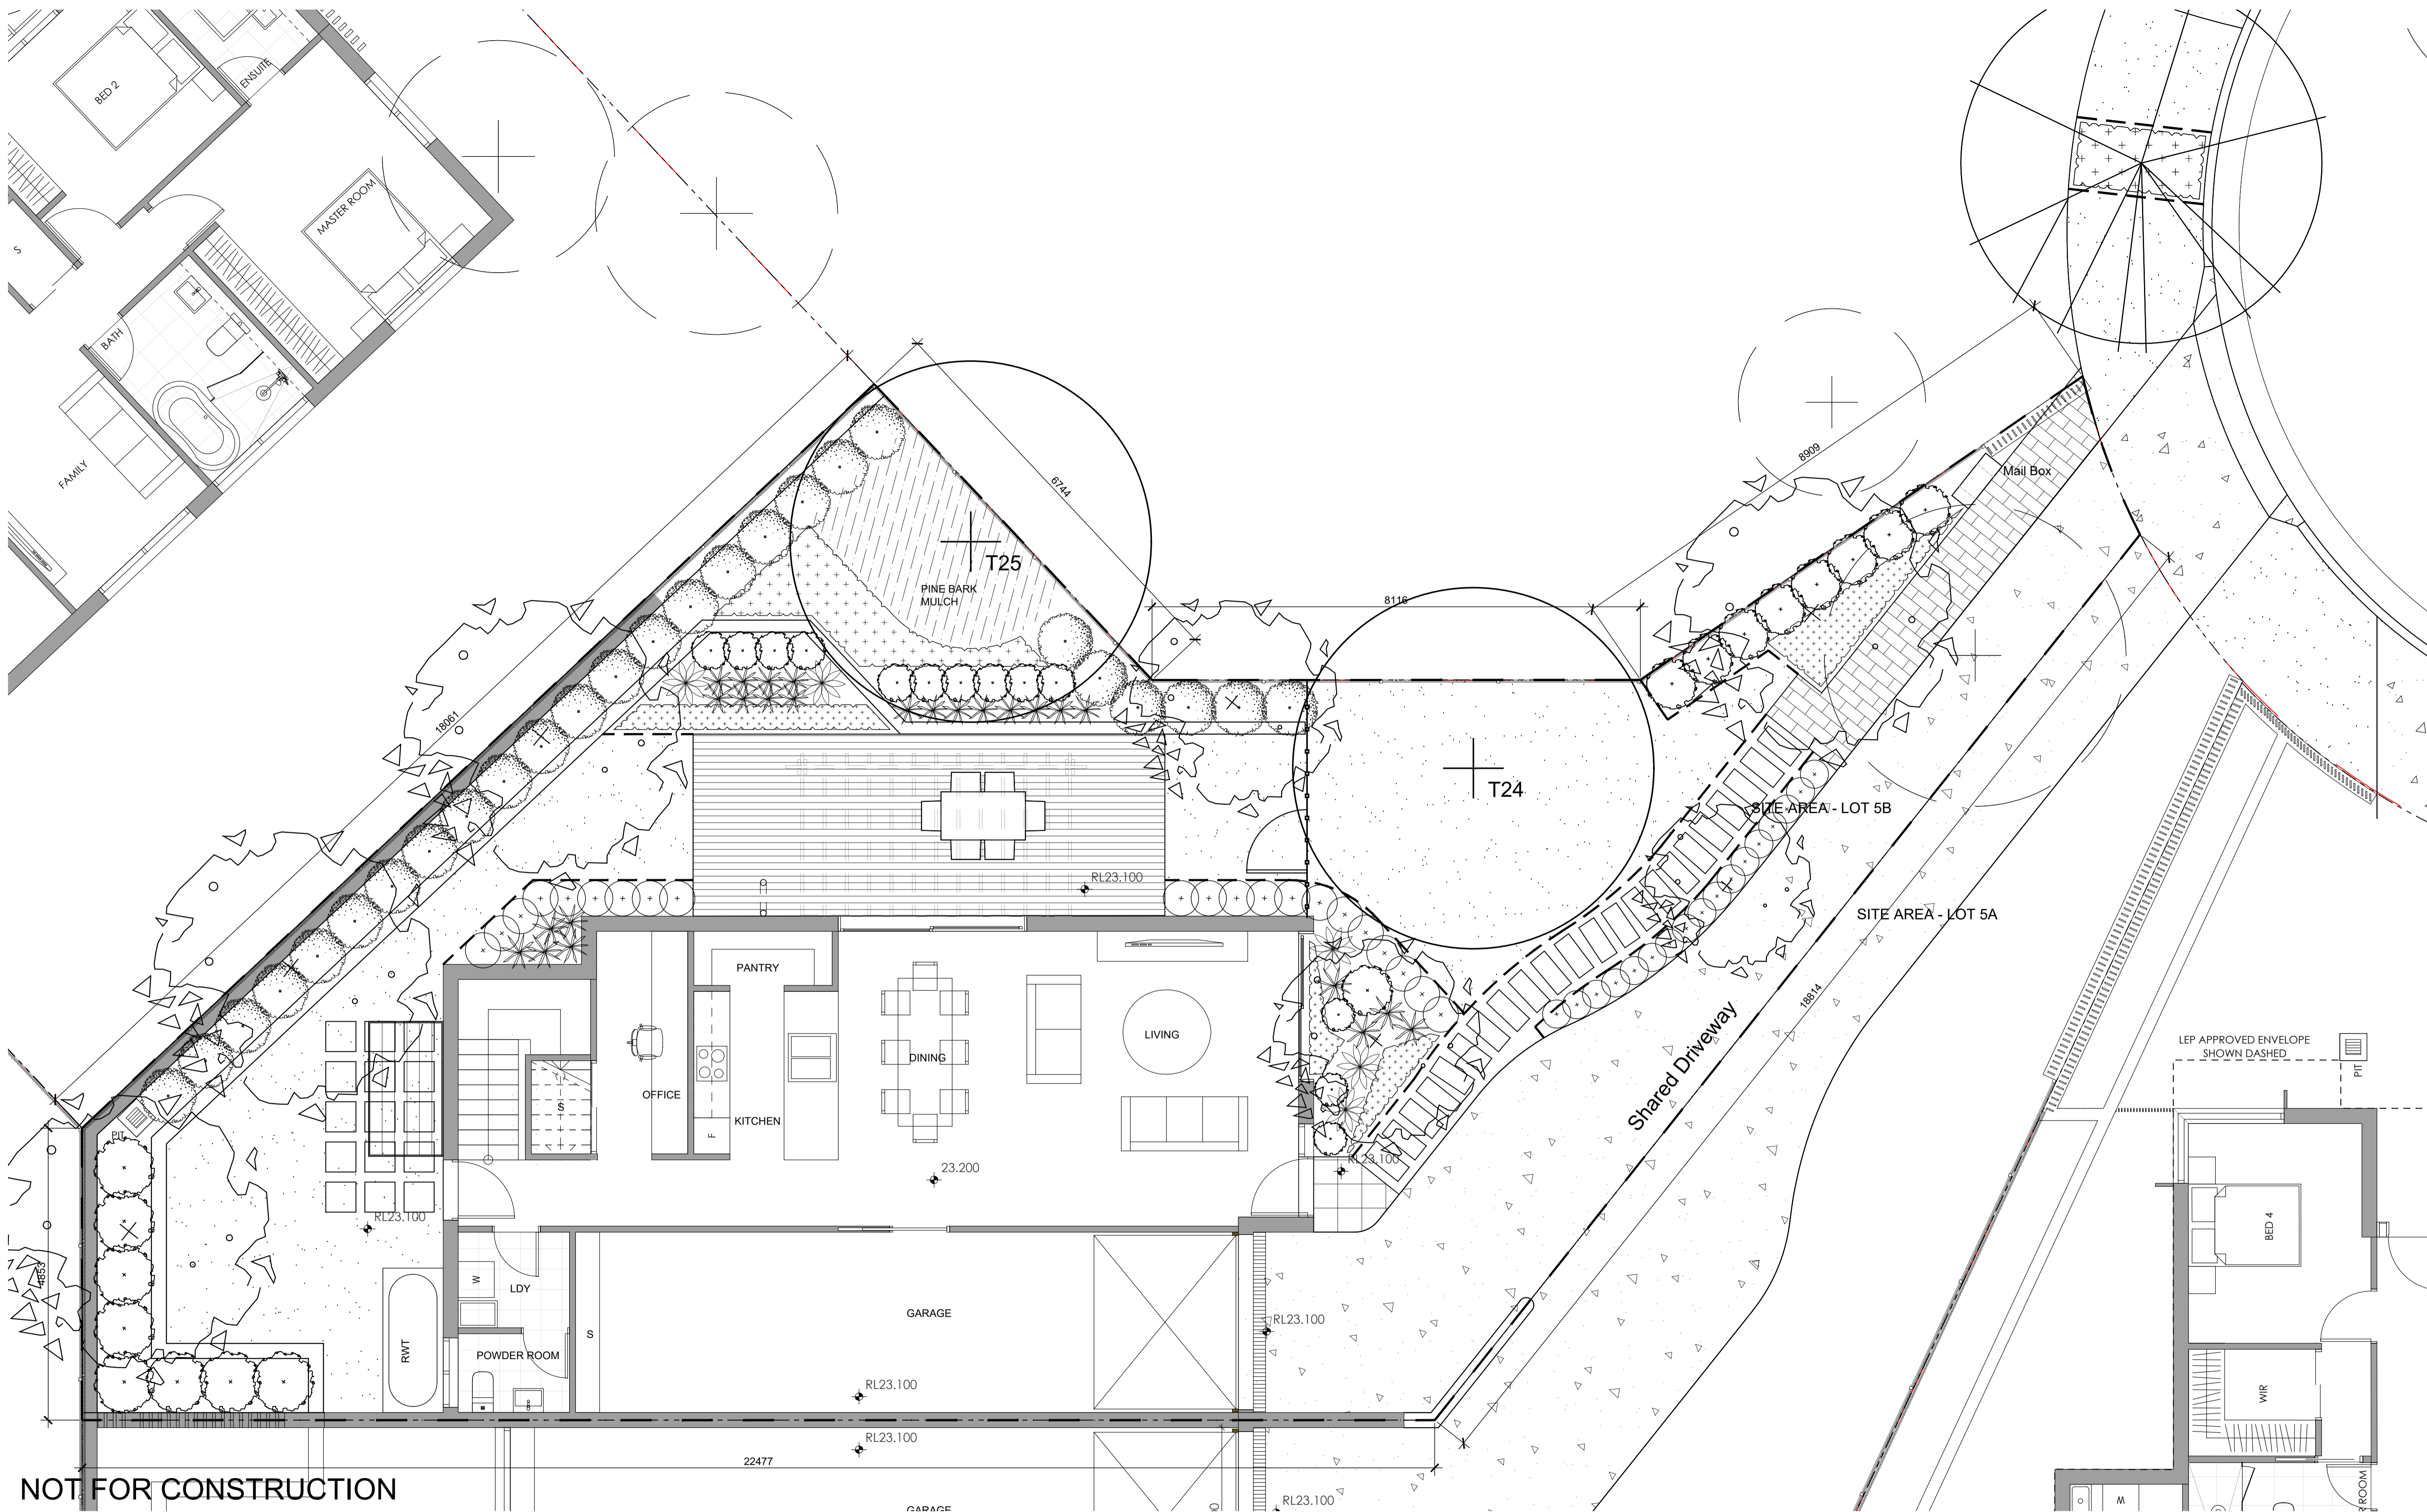

NOT FOR CONSTRUCTION

© 2021 Site Image (NSW) Pty Ltd. ABN 44 801 262 380 as agent for Site Image NSW Partnership. All rights reserved. This drawing is copyright and shall not be reproduced or copied in any form or by any means (graphic, electronic or mechanical including photocopy) without the written permission of Site Image (NSW) Pty Ltd. Any license, expressed or implied, to use this document for any purpose whatsoever is restricted to the terms of the written agreement between Site Image (NSW) Pty Ltd and the instructing party.


The contractor shall check and verify all work on site (including work by others) before commencing the landscape installation. Any discrepancies are to be reported to the Project Manager or Landscape Architect prior to commencing work. Do not scale this drawing. Any required dimensions not shown shall be referred to the Landscape Architect for confirmation.

B	For Approval	PH	RS	23.05.2022
A	For Approval	PH	RS	18.10.2021
Issue	Revision Description	Drawn	Check	Date

Legend

	Existing tree to be retained & - Refer Arborist report		Lawn		Stepping pavers in gravel - Type 2
	Existing tree to be removed		Timber edge		Mail box
	Proposed street trees		Exposed concrete		Clothing lines
	Proposed trees		Paved driveway		Property boundary
	Shrub and accent planting		Timber decking		
	Groundcovers		Stepping pavers in gravel - Type 1		


Key Plan

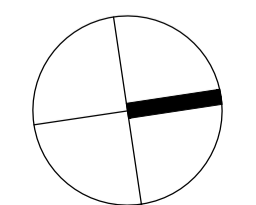

SITE IMAGE
 Landscape Architects
 Level 1, 3-5 Baptist Street
 Redfern NSW 2016
 Australia
 Tel: (61 2) 8332 5600
 Fax: (61 2) 9698 2877
 www.siteimage.com.au

Client
SKYCORP AUSTRALIA
 Project
Proposed Dwellings
10 Fern Creek Road
Warriewood

Drawing Name
Landscape Plan
- Lot 5B
 DEVELOPMENT APPLICATION
 Scale 1:50 @ A1
 Job Number
SS21-4780
 Drawing Number
105
 Issue
B

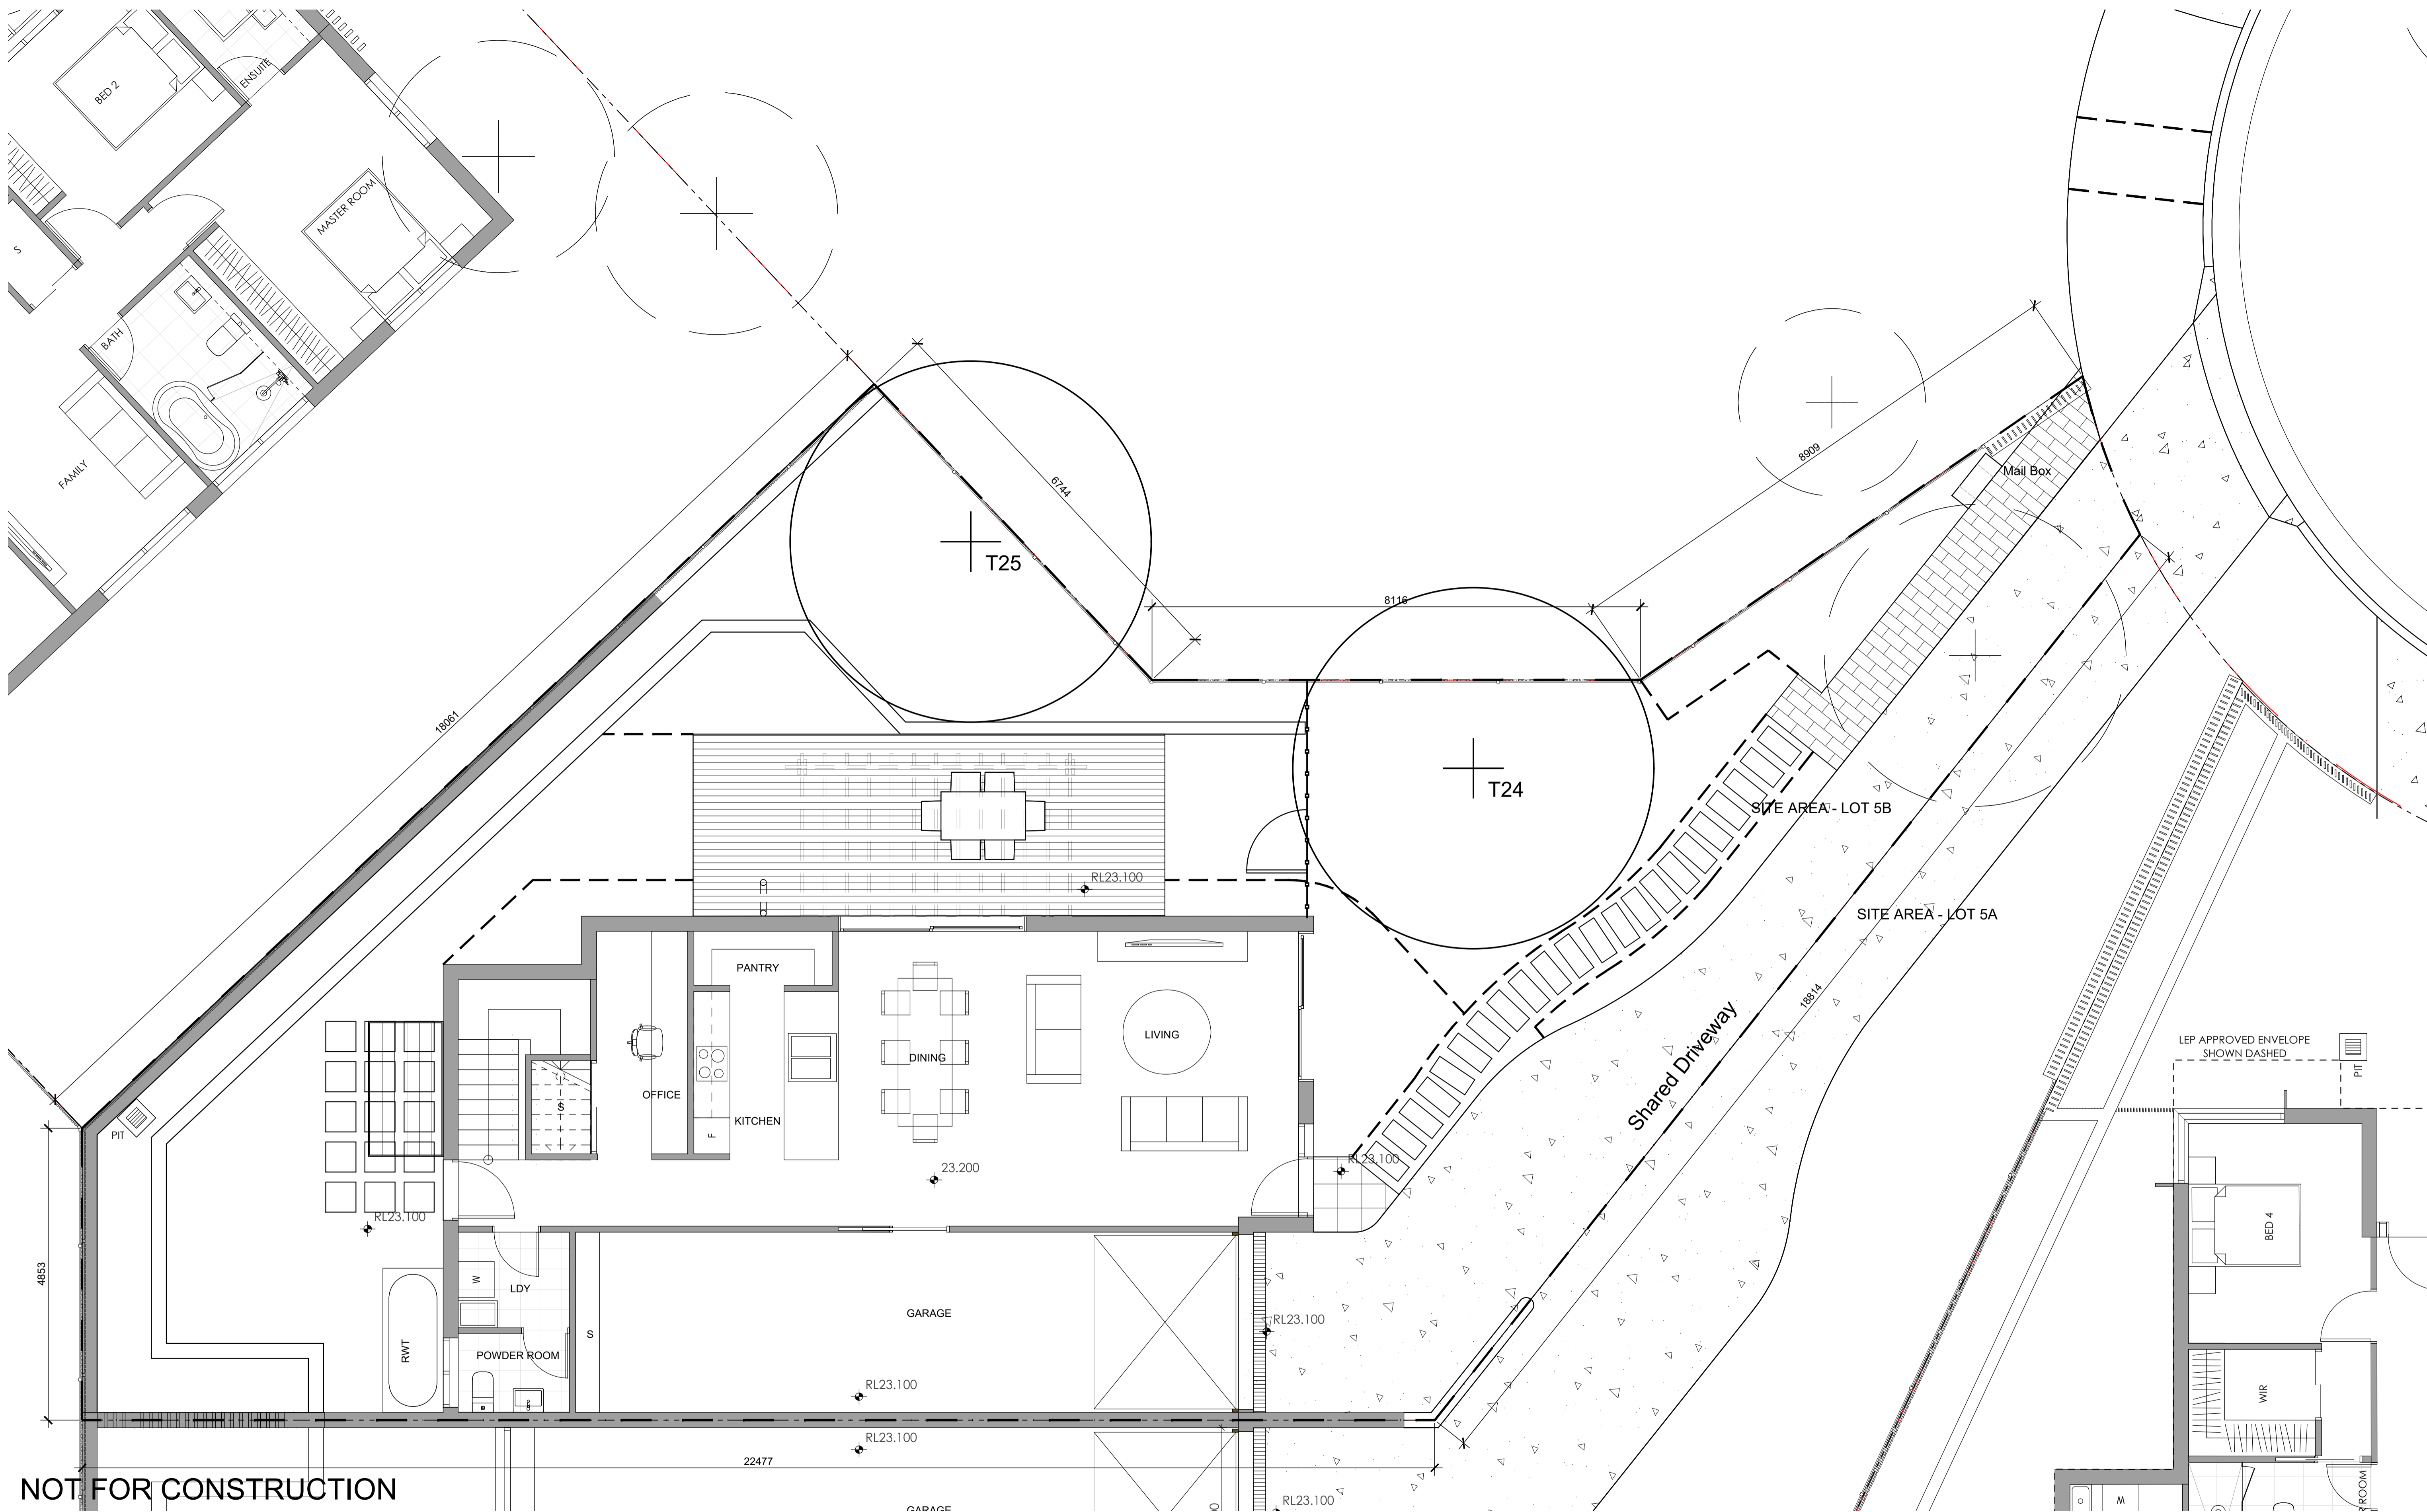

NOT FOR CONSTRUCTION


© 2021 Site Image (NSW) Pty Ltd. ABN 44 801 262 380 as agent for Site Image NSW Partnership. All rights reserved. This drawing is copyright and shall not be reproduced or copied in any form or by any means (graphic, electronic or mechanical including photocopy) without the written permission of Site Image (NSW) Pty Ltd. Any license, expressed or implied, to use this document for any purpose whatsoever is restricted to the terms of the written agreement between Site Image (NSW) Pty Ltd and the instructing party.

The contractor shall check and verify all work on site (including work by others) before commencing the landscape installation. Any discrepancies are to be reported to the Project Manager or Landscape Architect prior to commencing work. Do not scale this drawing. Any required dimensions not shown shall be referred to the Landscape Architect for confirmation.

B	For Approval	PH	RS	23.05.2022
A	For Approval	PH	RS	18.10.2021
	Drawn	Check	Date	

- Legend**
- Existing tree to be retained
 - Existing tree to be removed
 - Lawn
 - Timber edge
 - Exposed concrete
 - Paved driveway
 - Timber decking
 - Stepping pavers in gravel - Type 1
 - Stepping pavers in gravel - Type 2
 - Mail box
 - Clothing lines
 - Property boundary

Key Plan

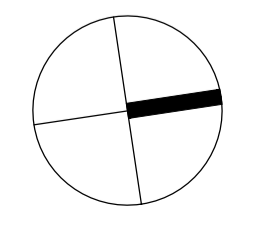

SITE IMAGE
 Landscape Architects
 Level 1, 3-5 Baptist Street
 Redfern NSW 2016
 Australia
 Tel: (61 2) 8332 5600
 Fax: (61 2) 9698 2877
 www.siteimage.com.au

Client
SKYCORP AUSTRALIA


Project
Proposed Dwellings
 10 Fern Creek Road
 Warriewood

Drawing Name
Landscape Hardscape Plan
 - Lot 5B

DEVELOPMENT APPLICATION

Scale 1:50 @ A1
 Job Number
SS21-4780

0 0.5 1 1.5 2 2.5m
 Drawing Number
305 B
 Issue

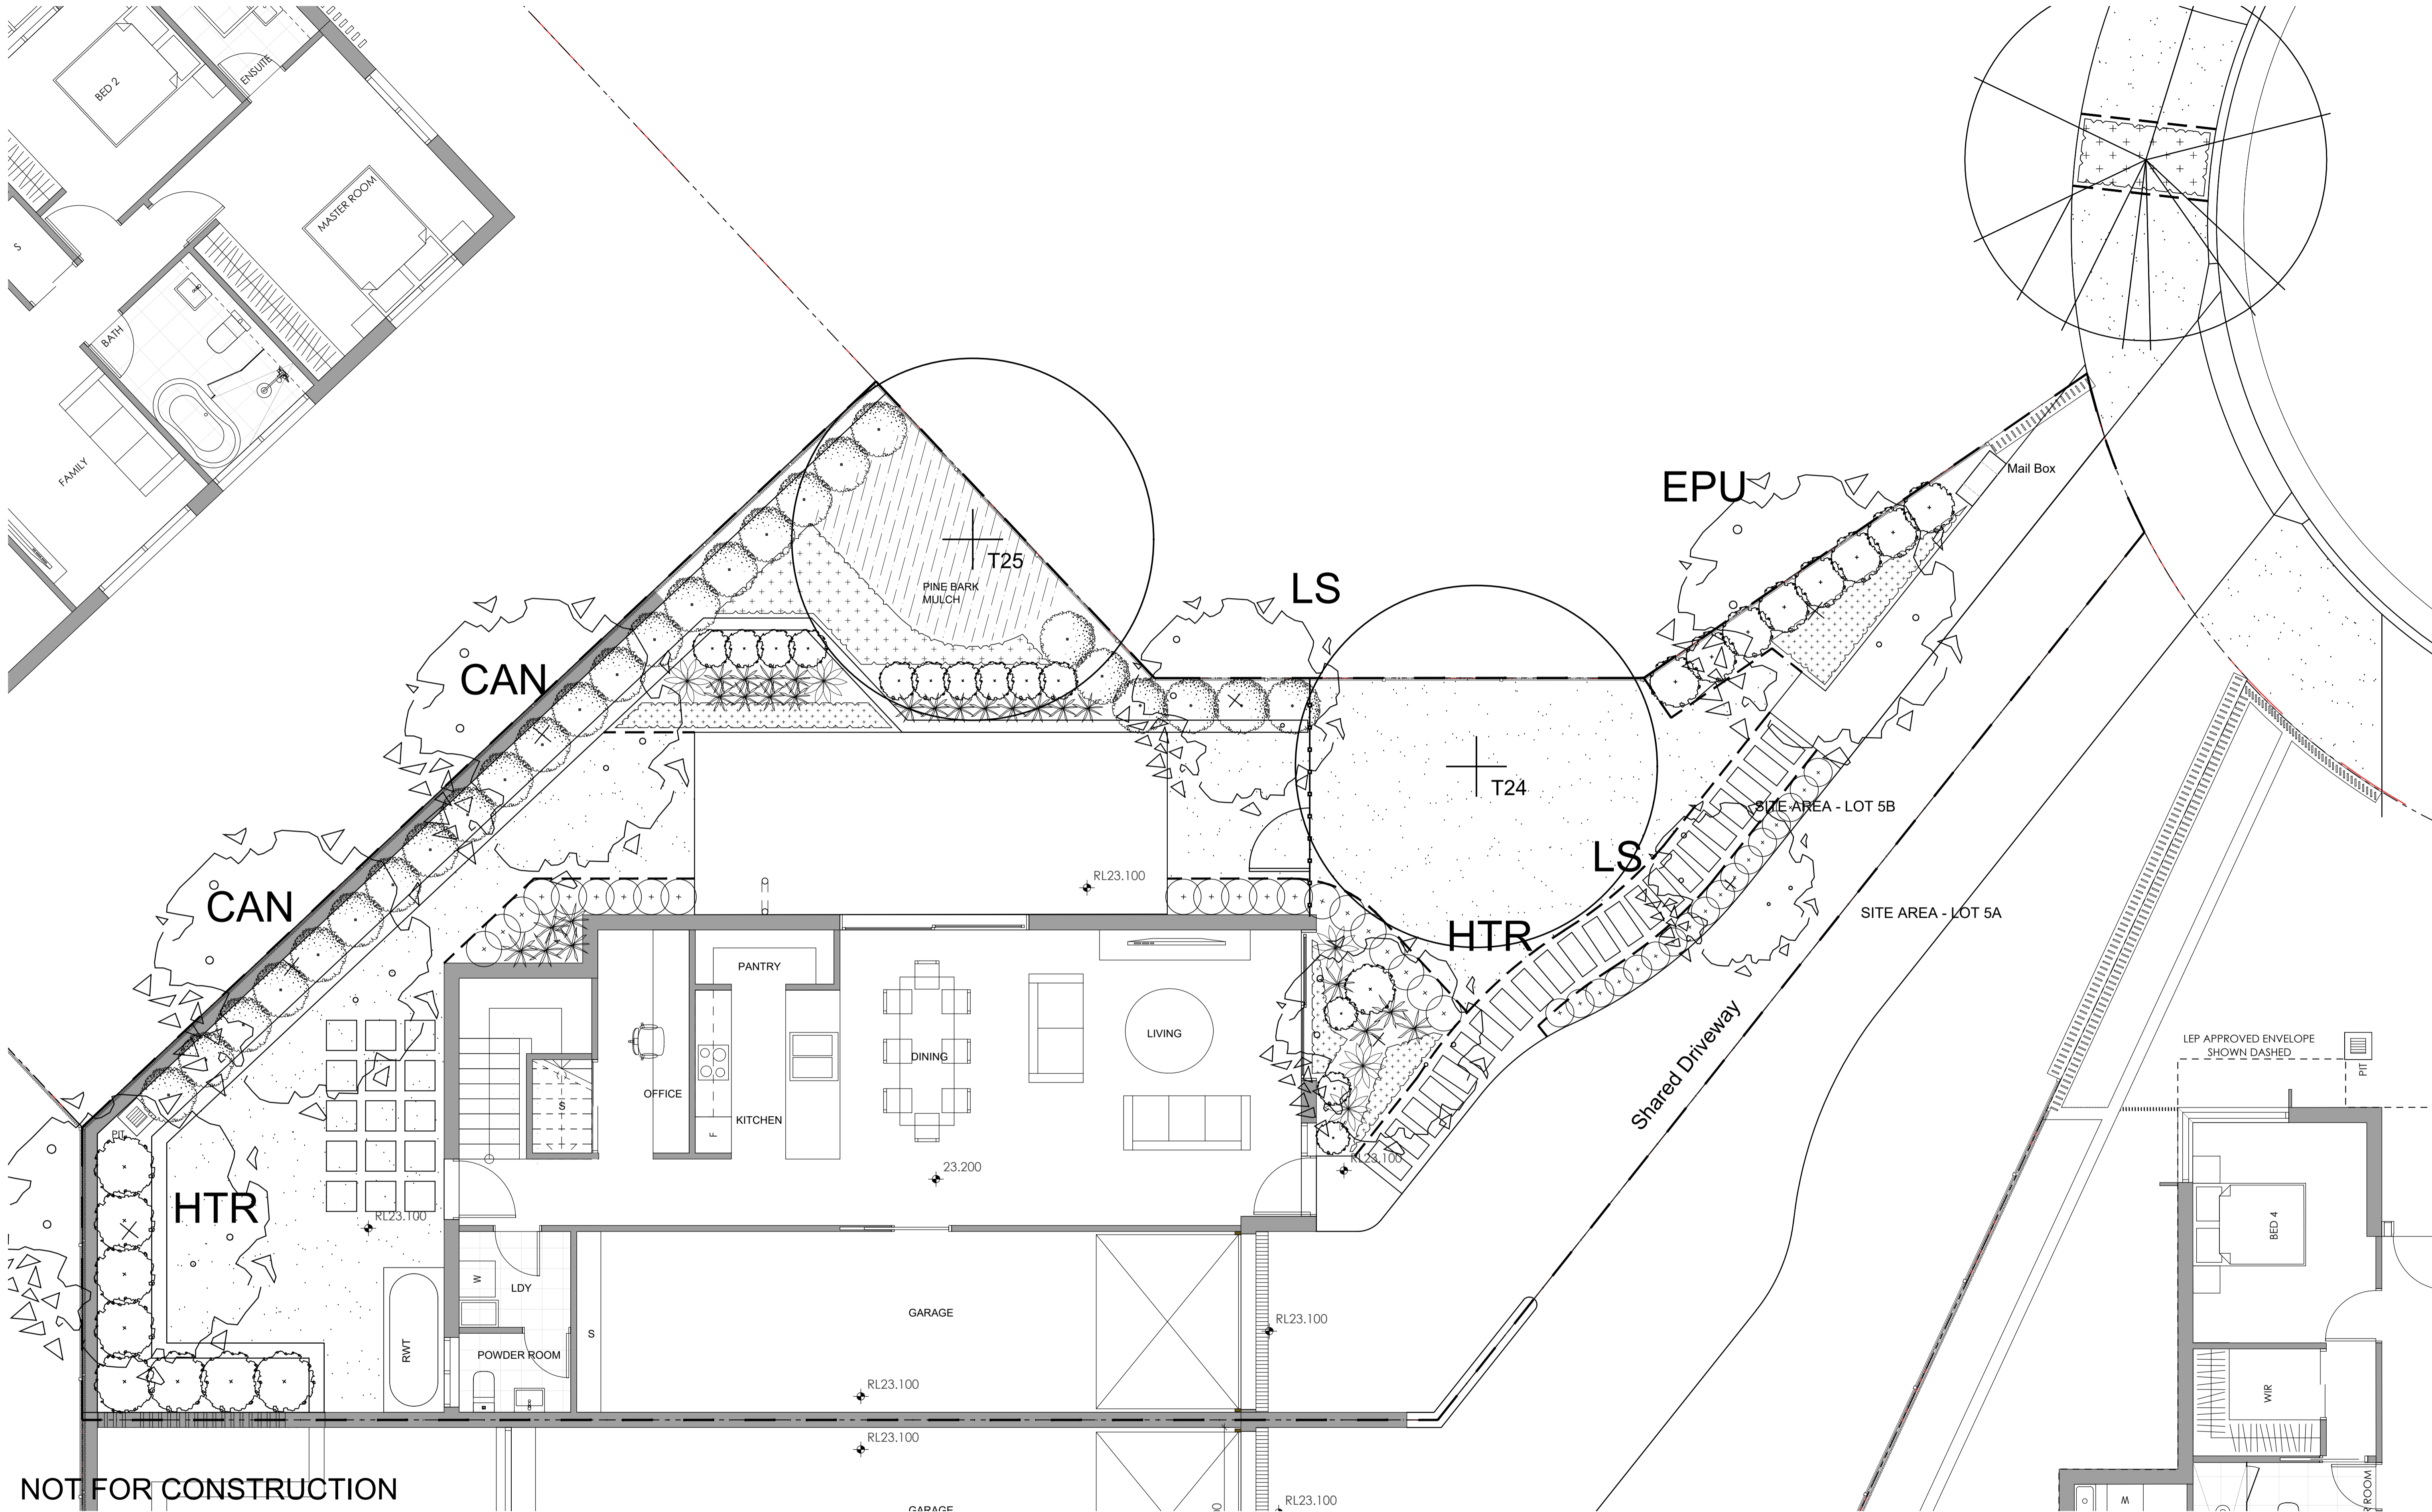

NOT FOR CONSTRUCTION

© 2021 Site Image (NSW) Pty Ltd. ABN 44 801 262 380 as agent for Site Image NSW Partnership. All rights reserved. This drawing is copyright and shall not be reproduced or copied in any form or by any means (graphic, electronic or mechanical including photocopy) without the written permission of Site Image (NSW) Pty Ltd. Any license, expressed or implied, to use this document for any purpose whatsoever is restricted to the terms of the written agreement between Site Image (NSW) Pty Ltd and the instructing party.

The contractor shall check and verify all work on site (including work by others) before commencing the landscape installation. Any discrepancies are to be reported to the Project Manager or Landscape Architect prior to commencing work. Do not scale this drawing. Any required dimensions not shown shall be referred to the Landscape Architect for confirmation.


Issue	Revision Description	Drawn	Check	Date
B	For Approval	PH	RS	23.05.2022
A	For Approval	PH	RS	18.10.2021

- Legend**
- Existing tree to be retained & protected
- Refer Arborist report
 - Existing tree to be removed
- Refer Arborist report
 - Proposed street trees
- by others
 - Proposed trees
- by others
 - Shrub and accent planting

Indicative plant schedule refer to drawing sheet 505

- Groundcovers
- Lawn

Key Plan

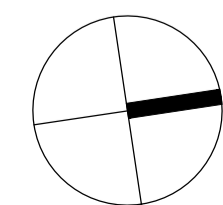

SITE IMAGE
Landscape Architects
Level 1, 3-5 Baptist Street
Redfern NSW 2016
Australia
Tel: (61 2) 8332 5600
Fax: (61 2) 9698 2877
www.siteimage.com.au

Client
SKYCORP AUSTRALIA
Project
Proposed Dwellings
10 Fern Creek Road
Warriewood

Drawing Name
Landscape Planting Plan
- Lot 5B

DEVELOPMENT APPLICATION
Scale 1:50 @ A1
Job Number
SS21-4780
Drawing Number
405
Issue
B

