


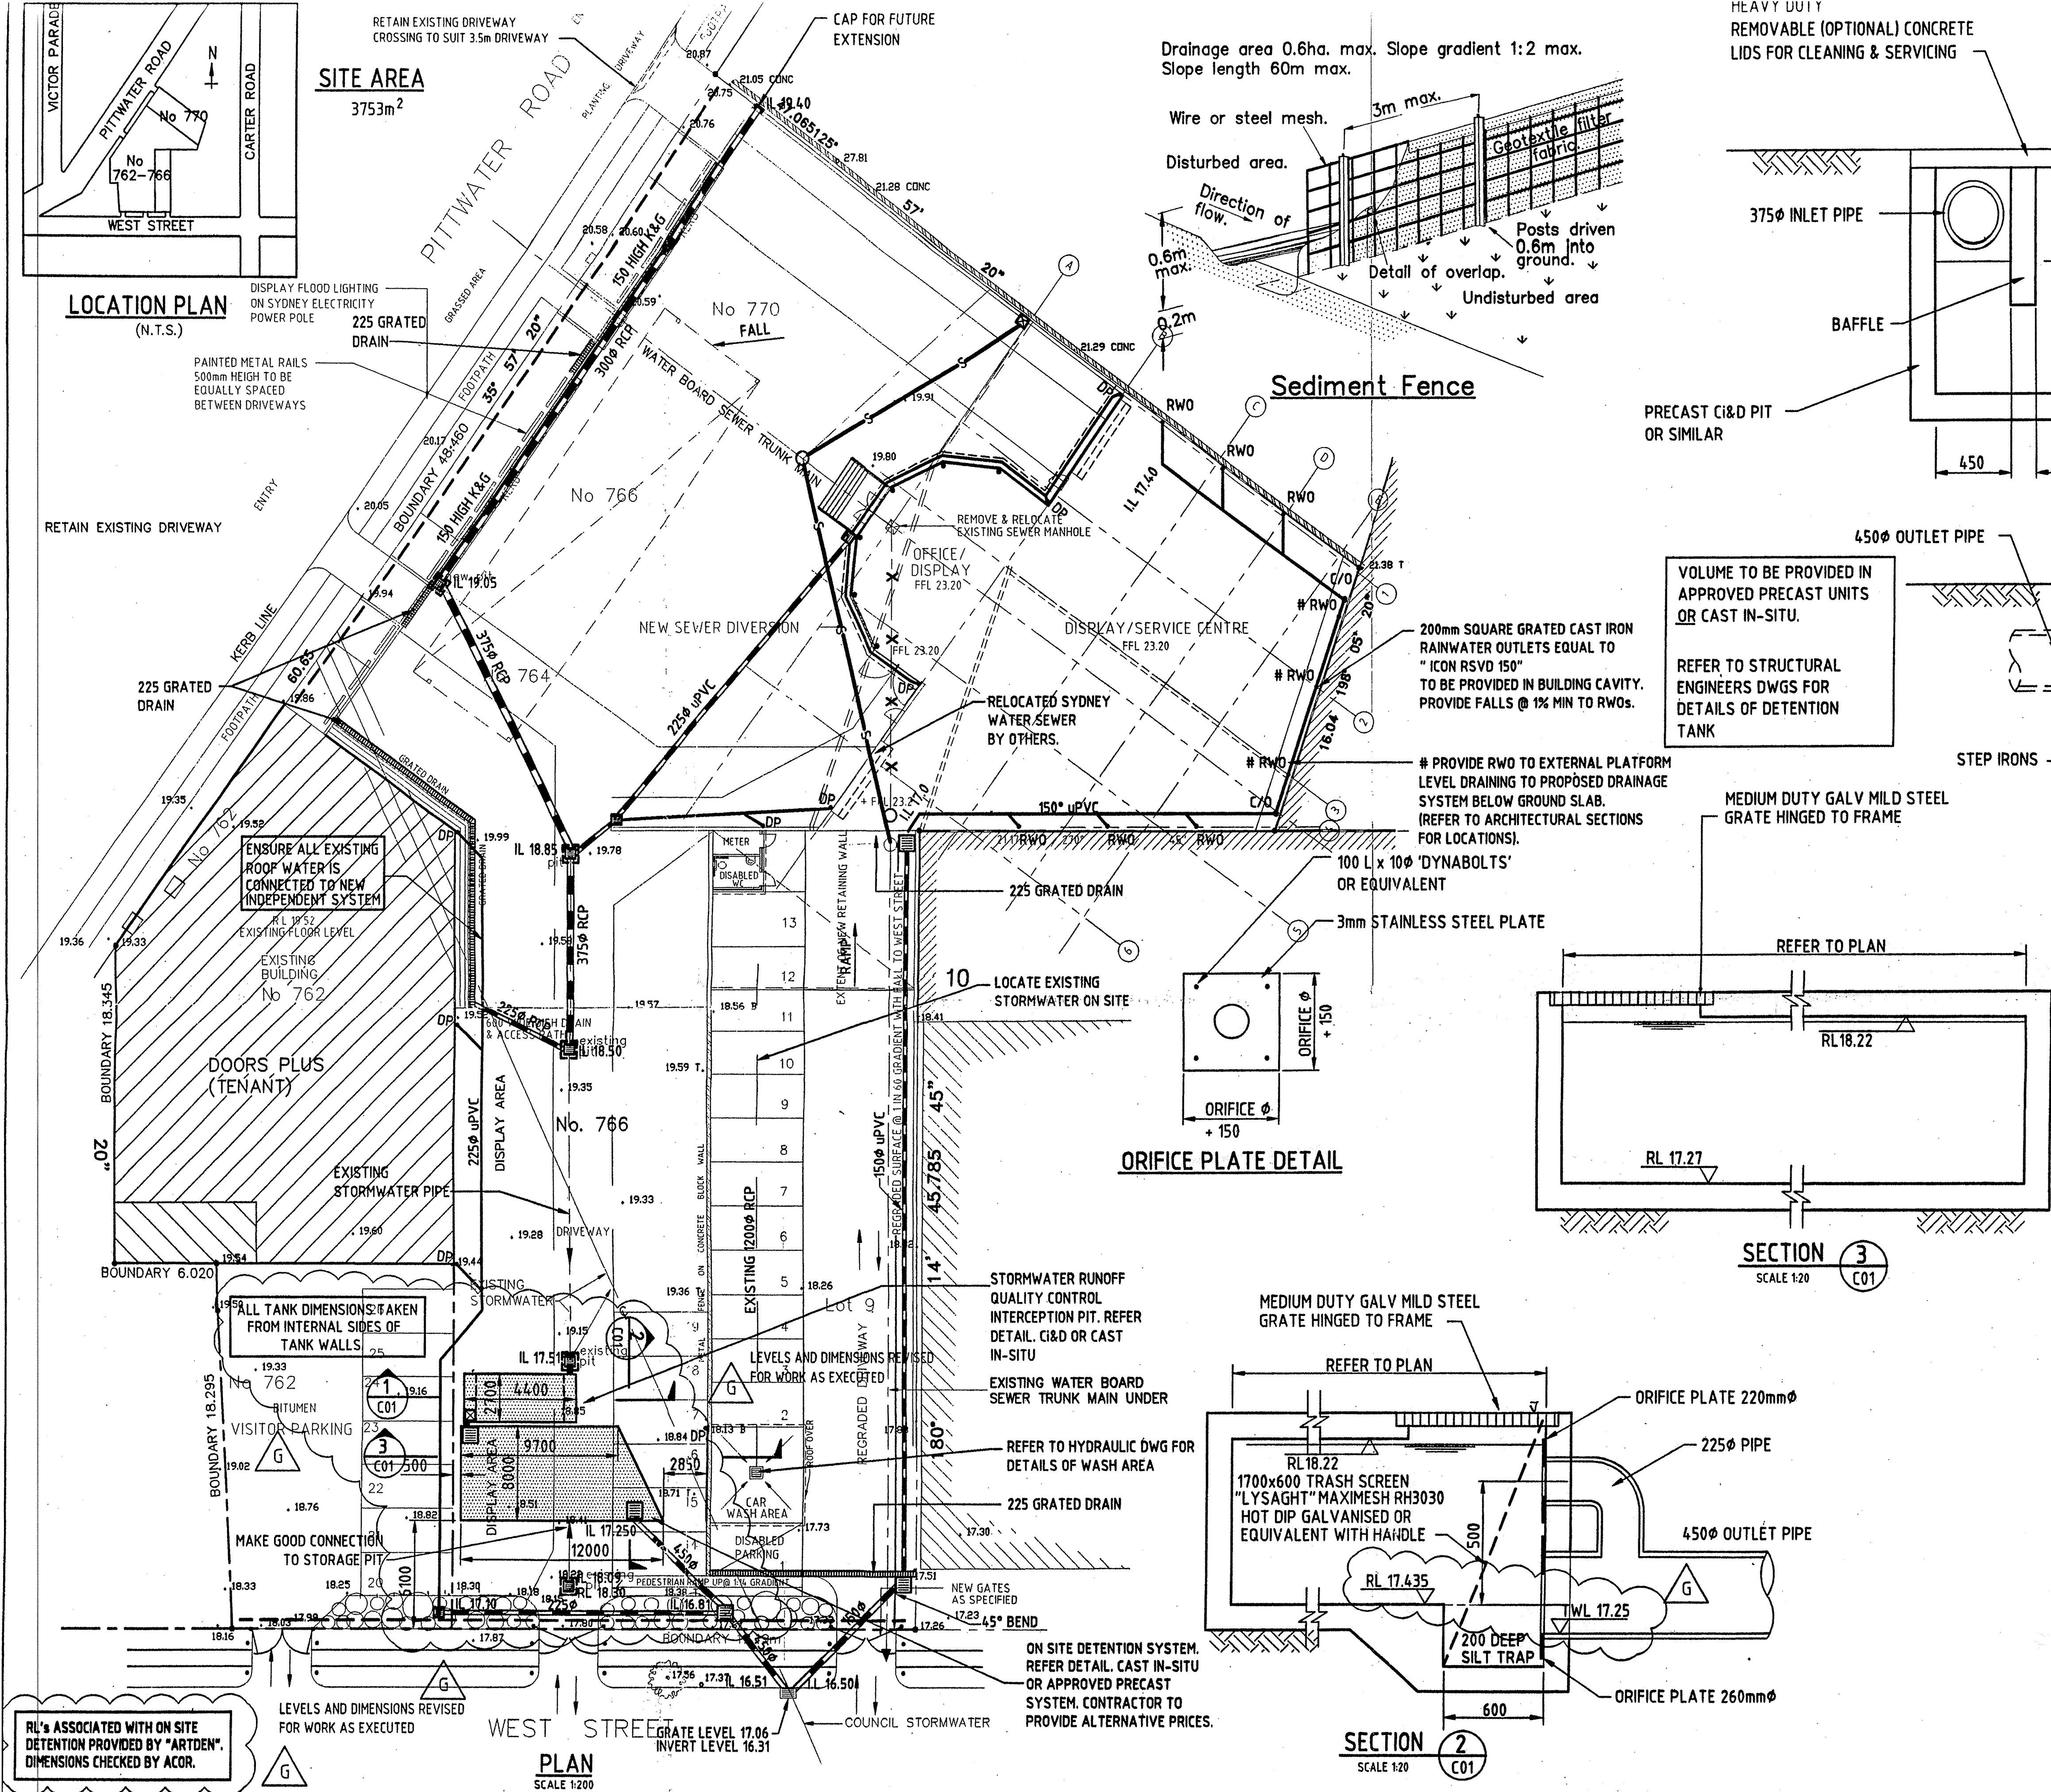

Issue	Description	Date	Drawn	Chkd
G	WORK AS EXECUTED	29.03.00	S.E.	M.G.
F	EXISTING STORMWATER & DETAILS REVISED	22.09.98	A.S.V.	M.G.
E	ORIFICE DIAMETER REVISED	01.09.98	S.E.	M.G.
D	ISSUE FOR TENDER	09.07.98	R.B.S.	M.G.
C	REVISED FOR BUILDING CHANGES	27.05.98	S.J.O.	M.G.
B	REVISED ISSUE FOR APPROVAL	05.05.98	S.E.	M.G.
A	ISSUE FOR APPROVAL	27.04.98	S.E.	M.G.

North	Client	Architect
	RON H. ALLARS PTY. LTD.	
	2 PERENTIE RD, BELROSE NSW	
	ph 9451 8833 fax 9975 1038	

Ac	OR

Ac	OR

Ac	OR

Ac	OR

Ac	OR