



ACU - Air Conditioning Unit
AJ - Articulation Joint
CL - Ceiling Level
FGL - Finish Ground Line
FL - Floor Level
HWS - Hot Water System
NGL - Natural Ground Line
OBS - Obscure
DP - Downpipe
RW - Retaining Wall

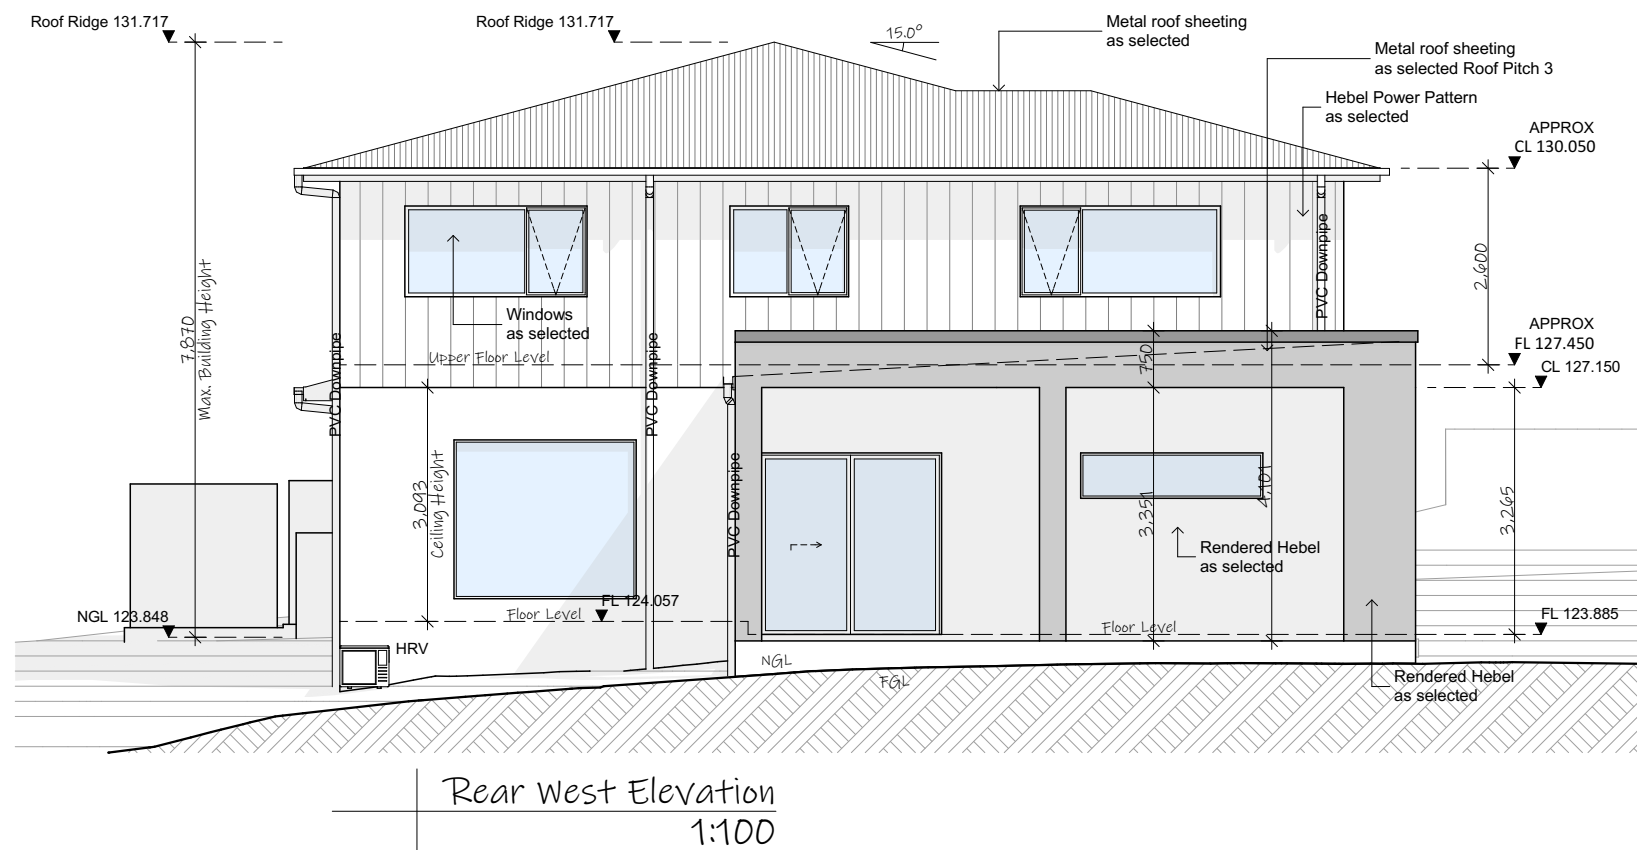

ACU - Air Conditioning Unit
AJ - Articulation Joint
CL - Ceiling Level
FGL - Finish Ground Line
FL - Floor Level
HWS - Hot Water System
NGL - Natural Ground Line
OBS - Obscure
DP - Downpipe
RW - Retaining Wall

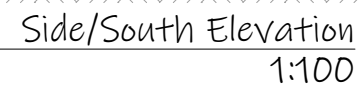


note: all works to be carried out in conjunction with the construction notes on sheet 2

Icon Job Number: J/0887

info@accuratedesign.com.au 02 4647 2552
© abeaut designs t/a Accurate Design and Drafting 2022

Legend:
ACU - Air Conditioning Unit
AJ - Articulation Joint
CL - Ceiling Level
FGL - Finish Ground Line
FL - Floor Level
HWS - Hot Water System
NGL - Natural Ground Line
OBS - Obscure
DP - Downpipe
RW - Retaining Wall

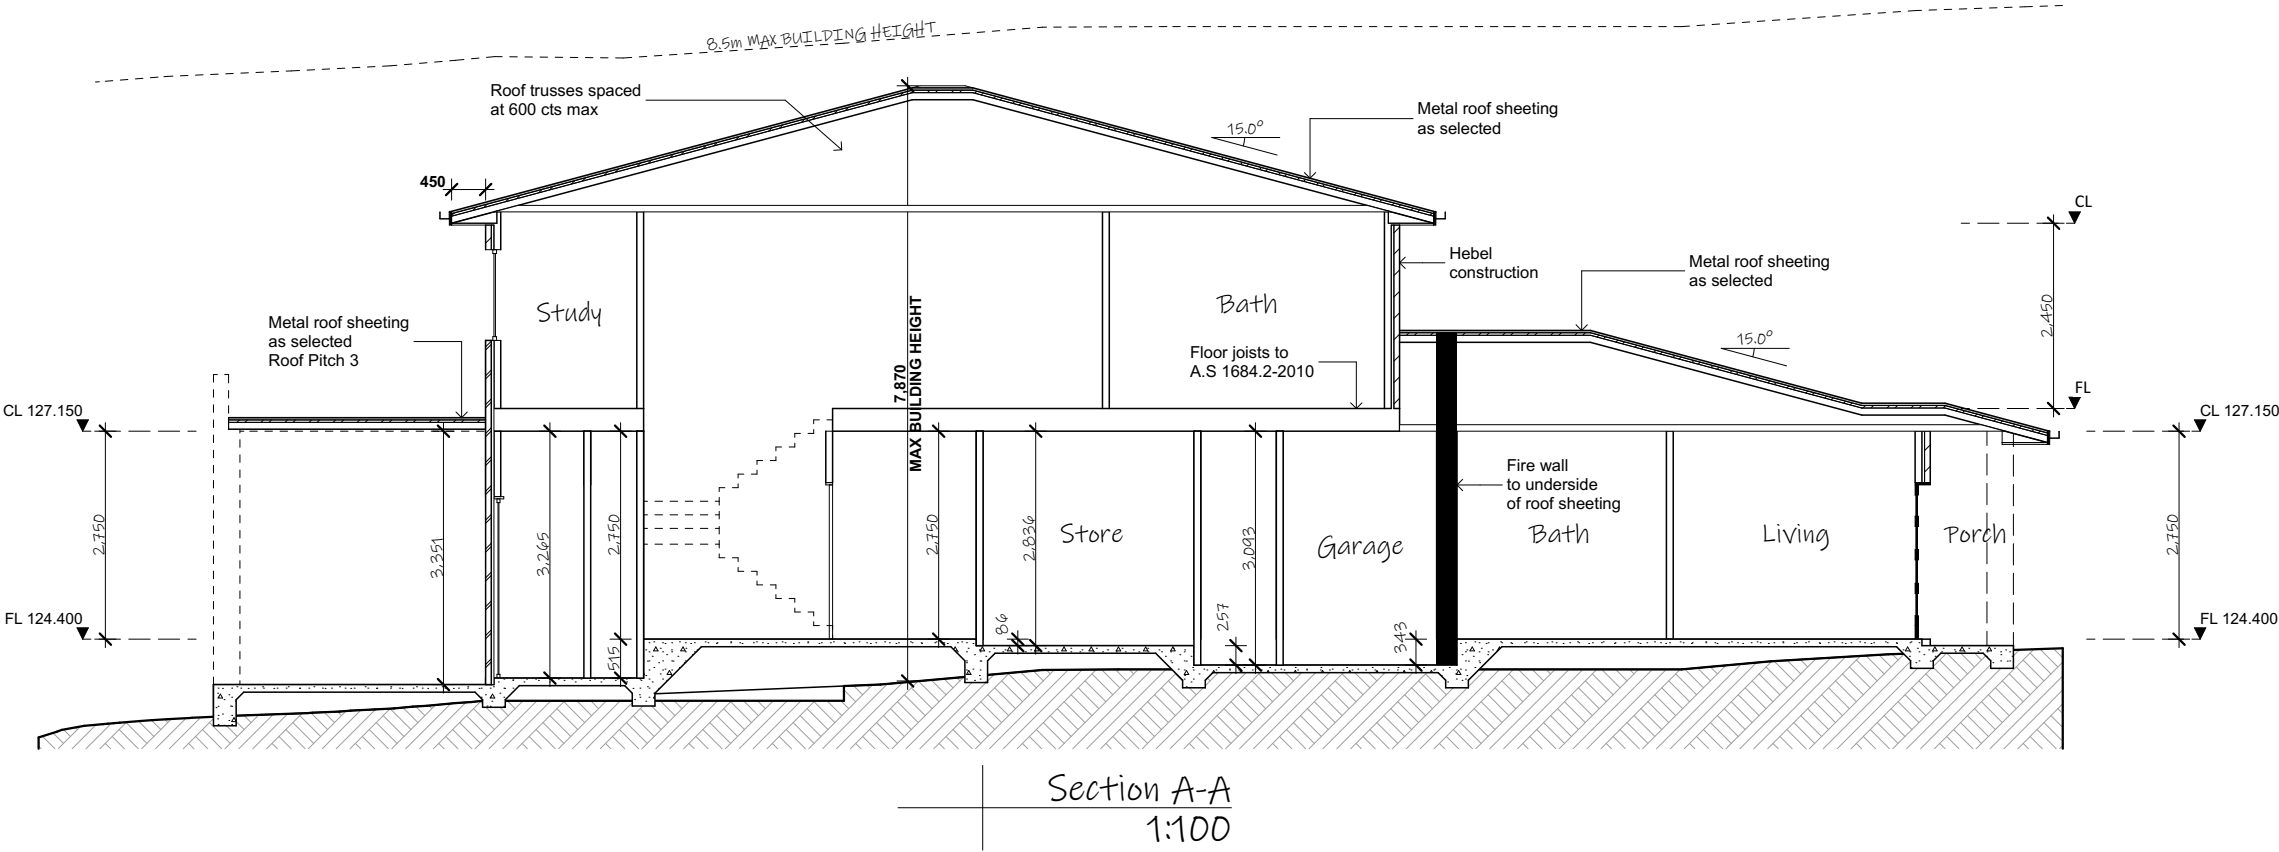

ISSUE: J
DRAWING: 21186-9
SHEET: 12/17
DATE: 01-07-22
PAPER: A3
LOT: 1
DP: 30907

note: all works to be carried out in conjunction with the construction notes on sheet 2

Proposed Two Storey Dwelling
#5 Iraga Place, Forestville
Icon Job Number: J/0887

ACCURATE
design & drafting

info@accuratedesign.com.au
© abeaut designs t/a Accurate Design and Drafting 2022 02 4647 2552