

PLAN FORM 3

To be used in conjunction with Plan Form 2

WARNING: CREASING OR FOLDING WILL LEAD TO REJECTION

OFFICE USE ONLY

DP 809933

Registered: 20-5-1991

This is sheet 2 of my plan in 2 sheets dated

*P. J. Smith*  
 Surveyor registered under Surveyors Act 1929

This is sheet of the plan of sheets covered by my Certificate No. of


Council Clerk

For use where space is insufficient in any panel on Plan Form 2.

*J. Ireland*  
 Surveyor Manager Cadastrol  
 The Maritime Services Board of N.S.W.

Reduction Ratio 1:

SURVEYOR'S REFERENCE: SD 1098

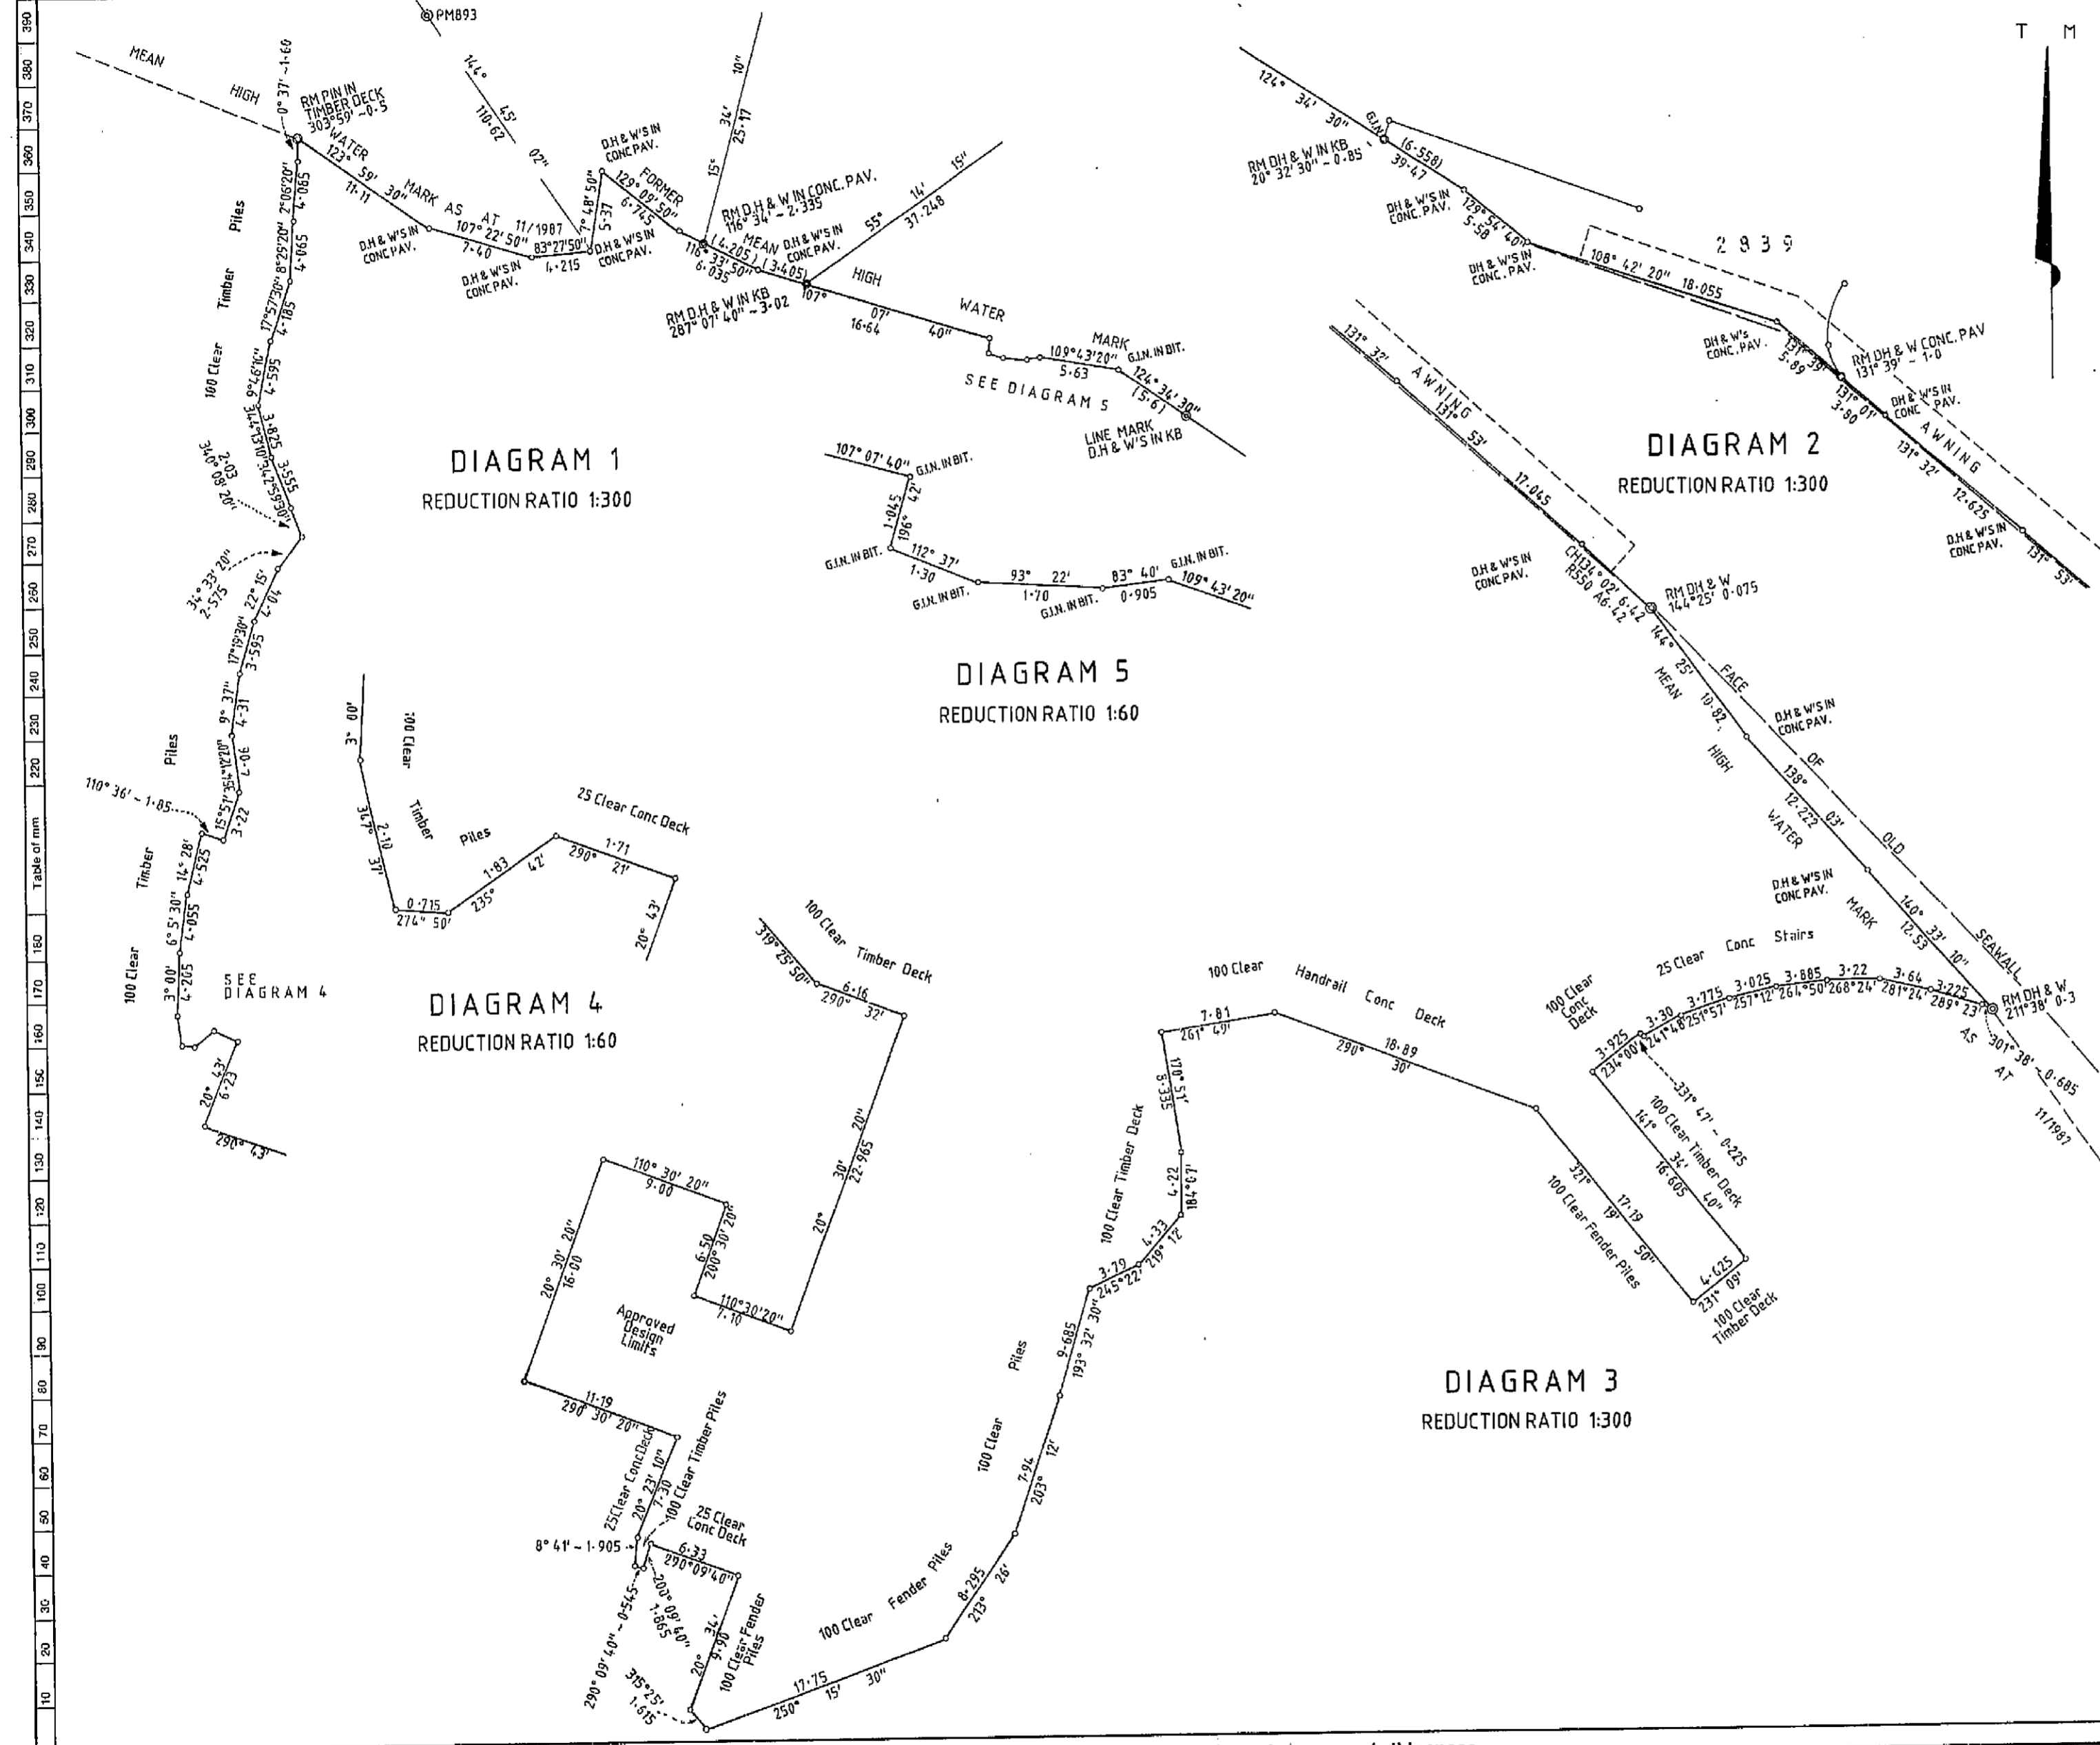

Plan Drawing only to appear in this space

AMENDMENTS AND/OR ADDITIONS MADE ON PLAN IN THE LAND TITLES OFFICE

10	20	30	40	50	60	70	Table of mm	110	120	130	140
----	----	----	----	----	----	----	-------------	-----	-----	-----	-----

This negative is a photograph made as a permanent record of a document in the custody of the Registrar General this day, 2nd October, 1991

